



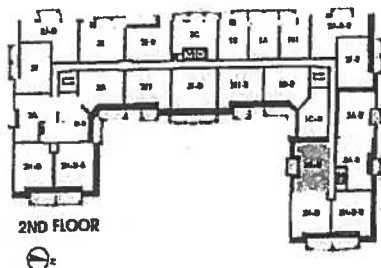


Noyac Bay

1,121 SQ FT *plus* 76 sq. ft. of balcony area


SUITE 307
ORIGINAL LAYOUT
INVENTORY SU
NEW

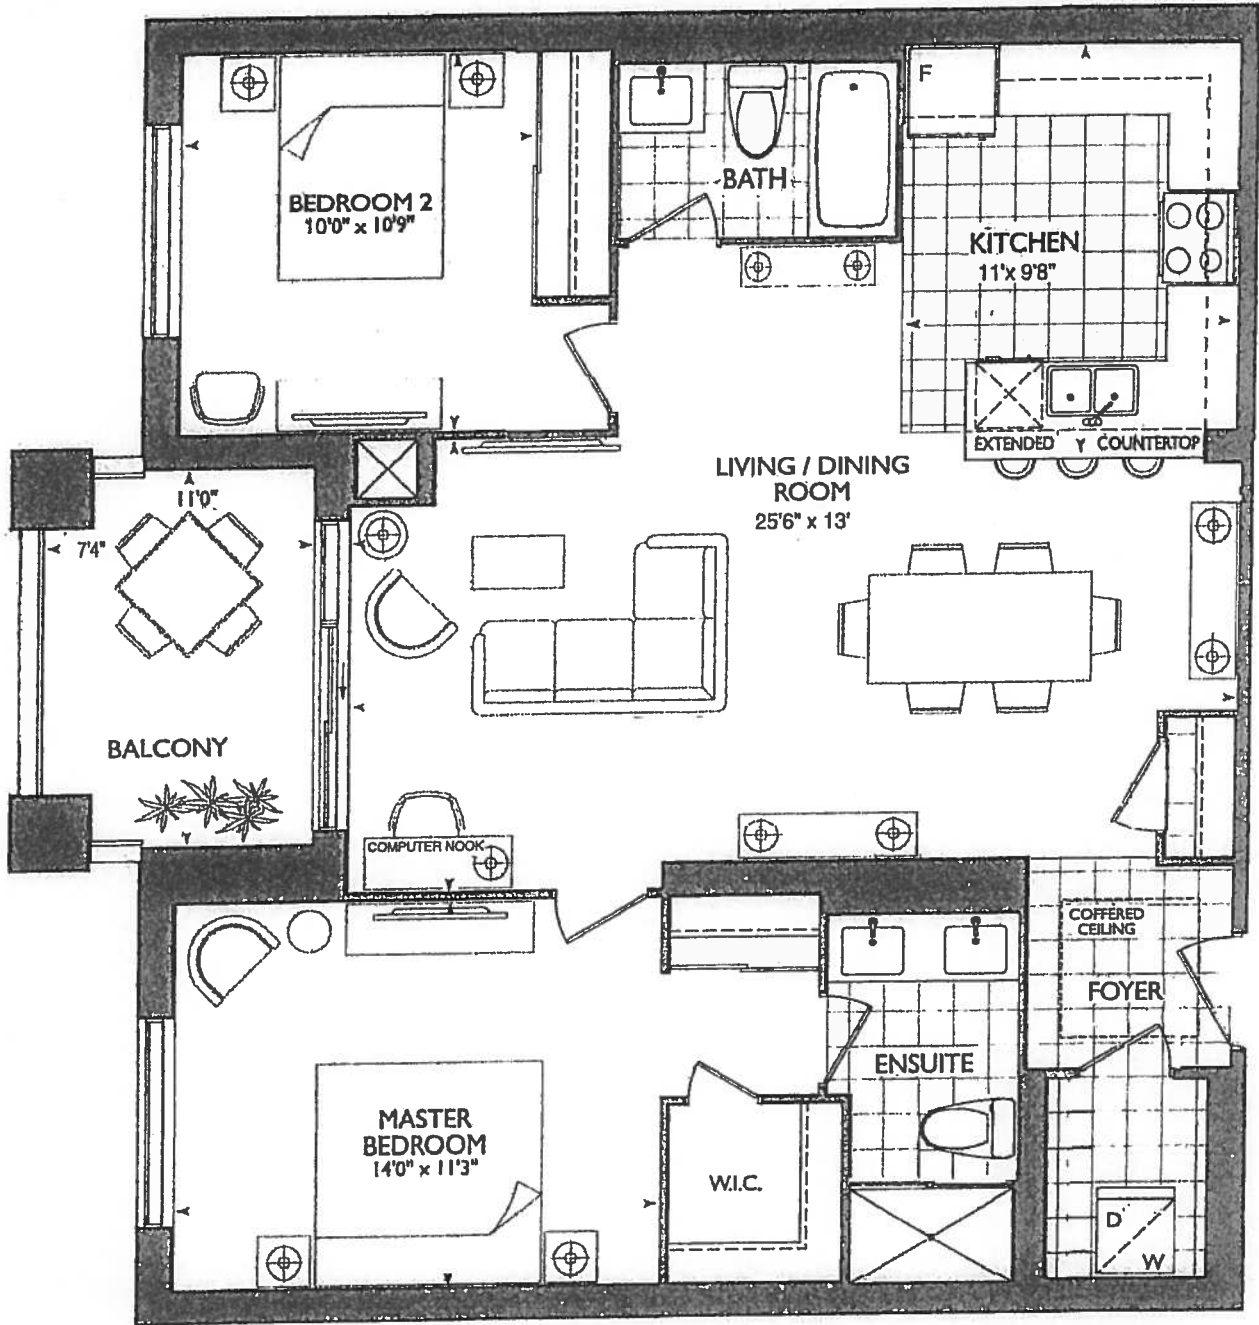

2ND FLOOR

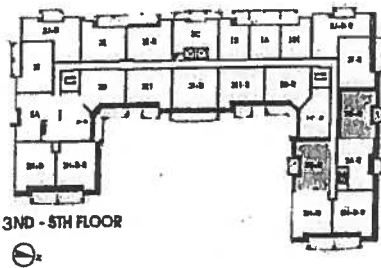

3ND - 5TH FLOOR

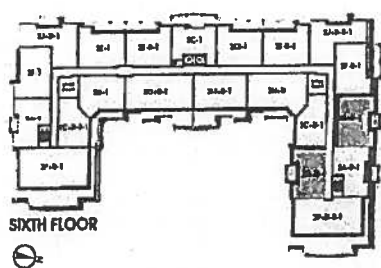

SIXTH FLOOR




Plans and specifications are subject to change without notice. Actual usable floor space may vary from the stated floor area. All renderings are artist's concept. E. & O. E.

Suite Hampton

Living Room

→ CONDUIT:

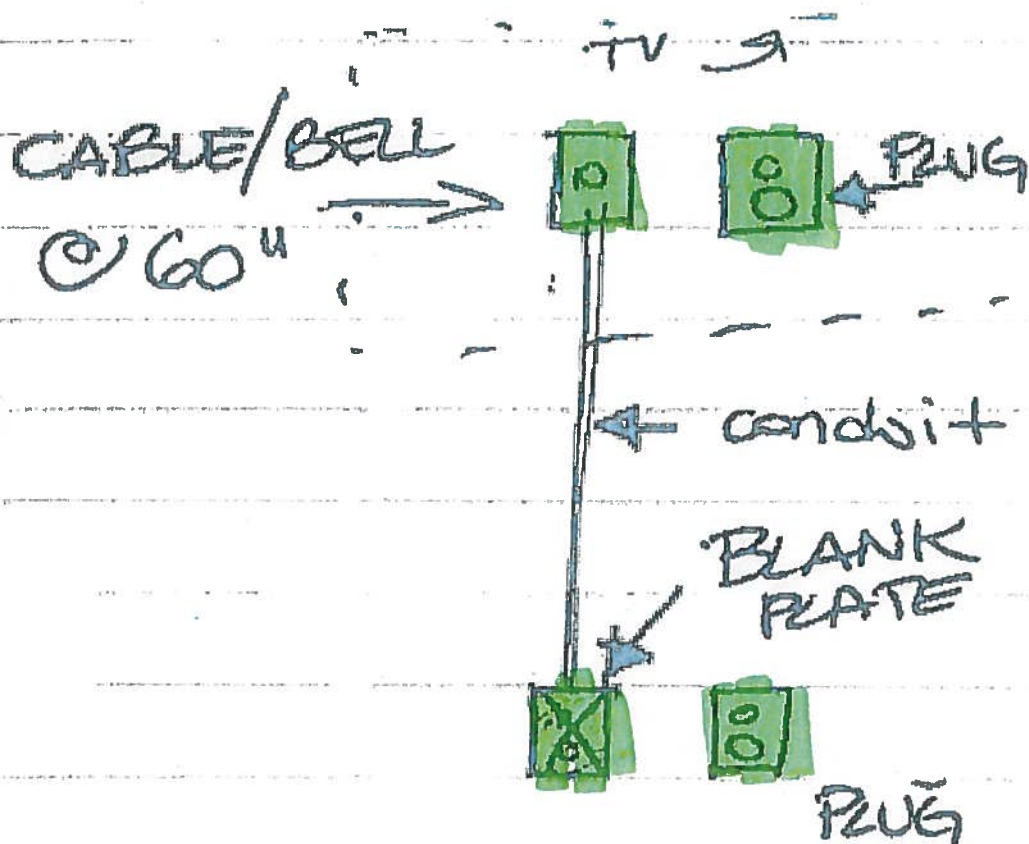

* KITCHEN *

- STD KITCHEN
- 1ST UPGRADE APPLIANCE PKG x 36" FRIDGE + CHIMNEY HOOD FAN + MICRO DRAWER
- (x2) = PENDANT LIGHTS
- (x5) = PUCK LIGHTS
- (x1) = PENINSULA PLUG
- 65" CHIMNEY HOOD center
- 129" SINK PIPE center
- Powder Room + ENSUITE RAISED VANITIES 36 1/4" (+ 3" SPLASH

* SUITE 307 * (INVENTORY SUITE)


NEW PLAN

- REMOVED DEN
- REVISED KITCHEN

* REVISED LAUNDRY DOOR SWING & ENSUITE WALL AS PER THIS BROCHURE

* LIVING ROOM

CONDUIT / PLUG / BLOCKING
WALL MOUNTED
T.V.

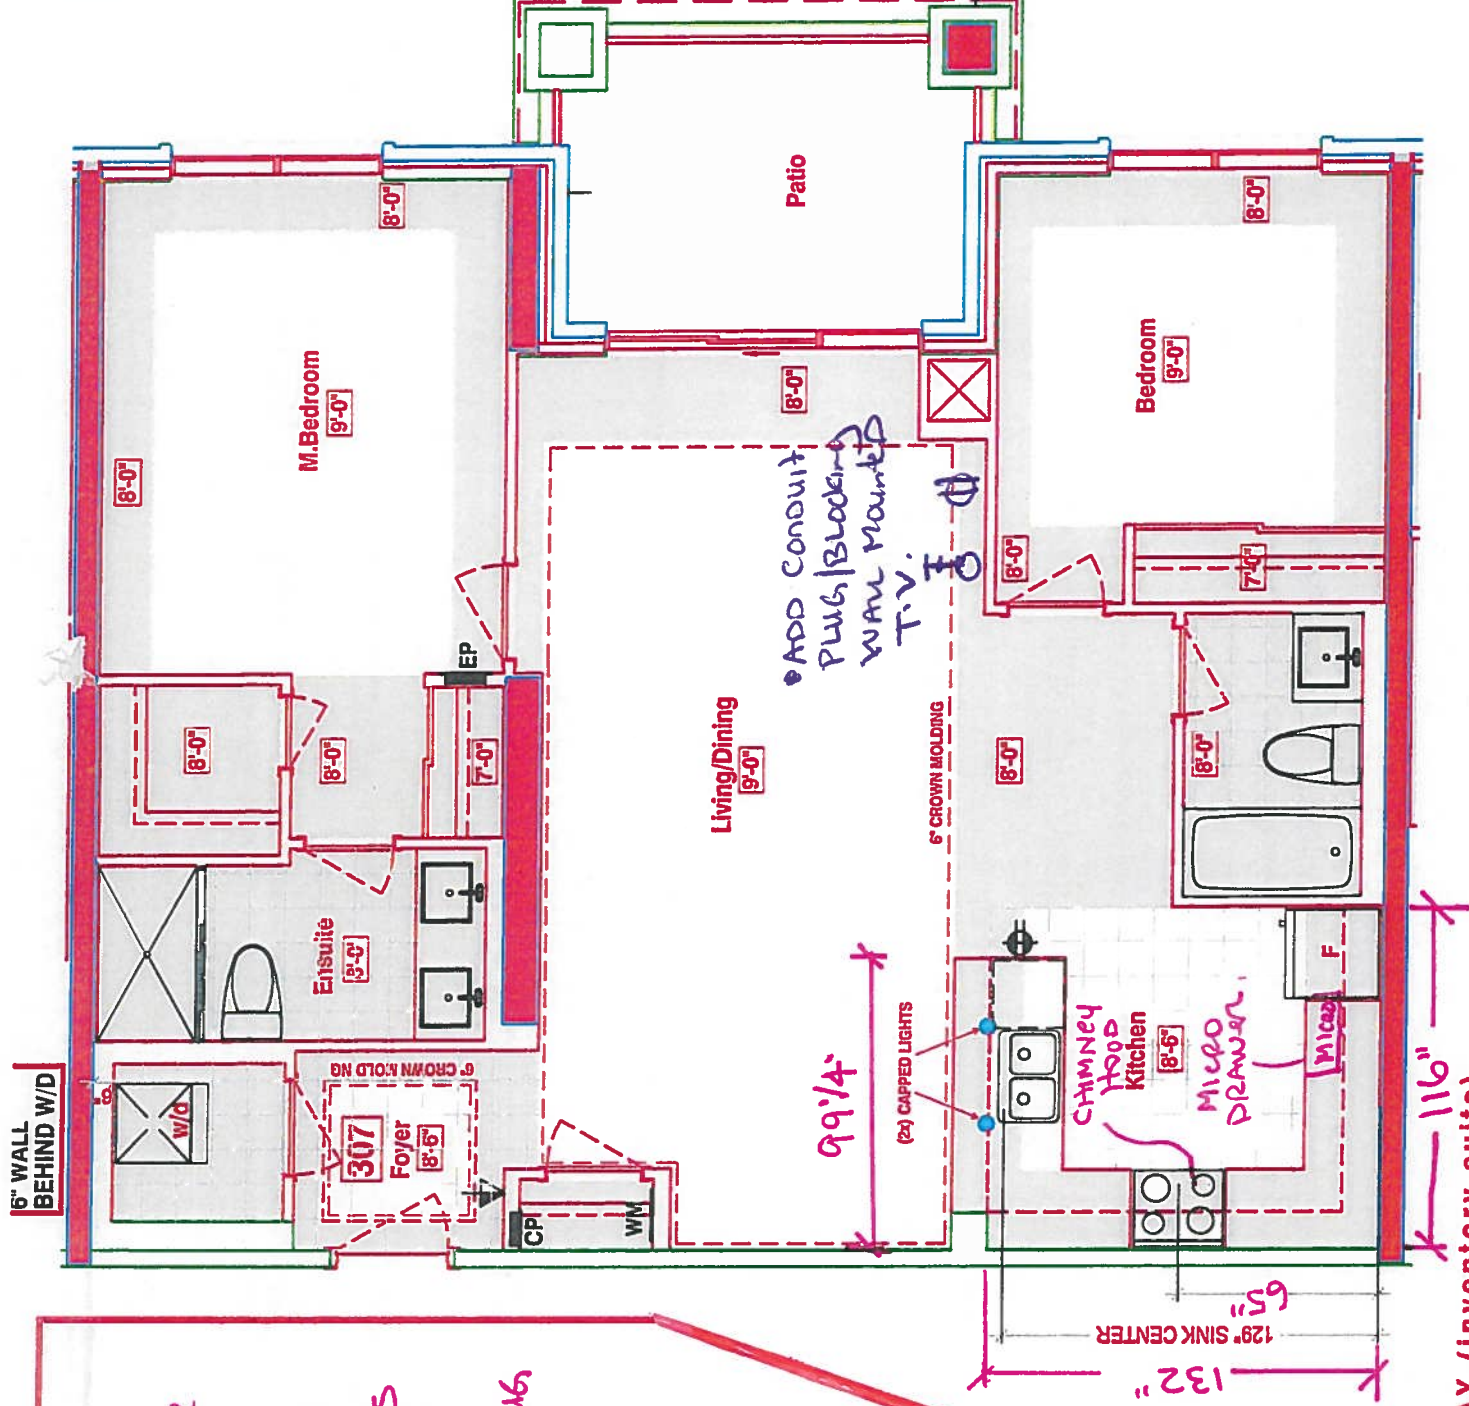

SUITES 307 - NOYAC BAY (inventory suite)

■ Royal Pine Homes ■ 25 Baker Hill Blvd - Stauffville, ON ■ Apr 04, 2018

STND KITCHEN LAYOUT


- Upgrade #1 appliance pkg
- 36" fridge + Chimney hood + microwave drawer (spec needed)
- x2 pendant light
- x5 puck lights
- x1 peninsula plug

*Powder Room +
ENSUITE RAISED
VANITIES (N/C)
w/ 3" splash



your kitchen, your taste.
80 SANTE DRIVE, VAUGHAN, ON L4K 3C4,
T: 416.746.1811 F: 905.761.5901

CLIENT: ROYAL PINE HOMES	UNIT 307 HMP	ROOM: KITCHEN	DRAWN BY: SK	COMMENTS: PLEASE NOTE ALL DIMENSIONS ARE NOT FINAL AND ARE SUBJECT TO CHANGE UPON FINAL SITE MEASURE
SITE: HAMPTON PLACE	DOOR STYLE: ---	DOOR HANDLE: ---	SCALE: 1/2" = 1' - 0"	
PHONE: ---	FINISH: ---	DRW HANDLE: ---	DATE: JAN 31, 2019	
EMAIL: ---	SPECIES: ---	TOP: ---	PAGE: ---	

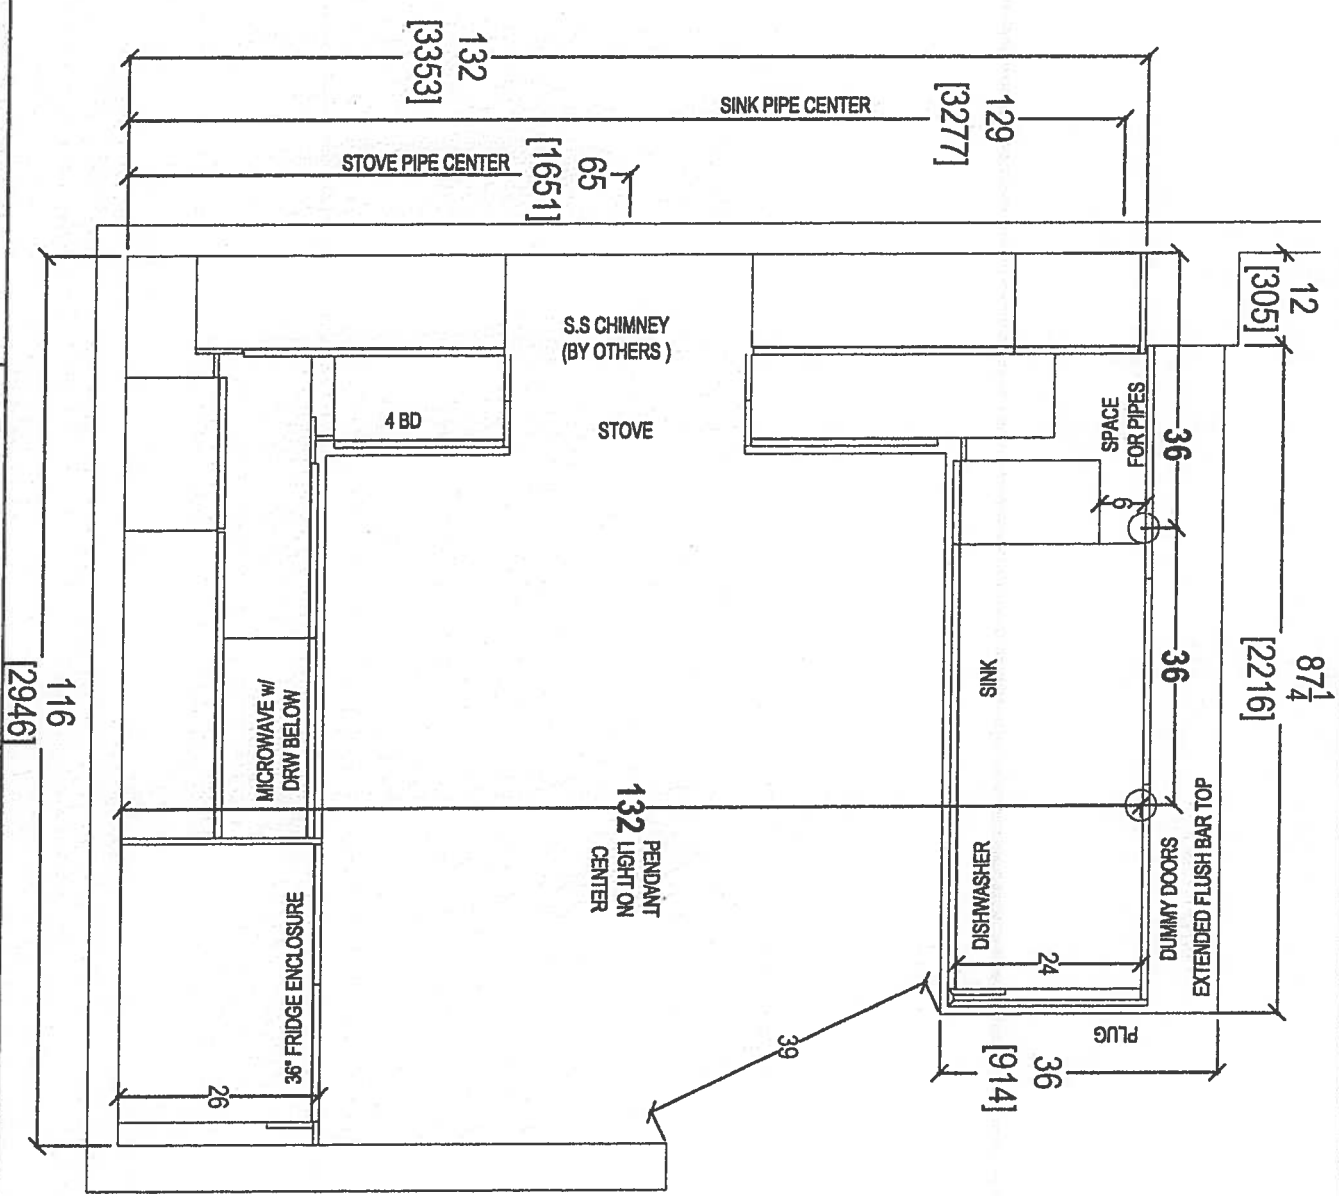

116
[2946]

CLIENT: ROYAL PINE HOMES

UNIT 307 HMP

ROOM: KITCHEN

DRAWN BY: SK

SITE: HAMPTON PLACE

DOOR STYLE: --

DOOR HANDLE: --

SCALE: 1/2" = 1'-0"

PHONE: --

FINISH: --

DRYV HANDLE: --

DATE: JAN 31, 2019

EMAIL: --

SPECIES: --

TOP: --



PAGE: --



your kitchen, your life.
80 SANTE DRIVE, VAUGHAN, ON L4K 3C4,
T: 416.746.1811 F: 905.761.5801



COMMENTS:

PLEASE NOTE ALL DIMENSIONS
ARE NOT FINAL AND ARE
SUBJECT TO CHANGE UPON
FINAL SITE MEASURE

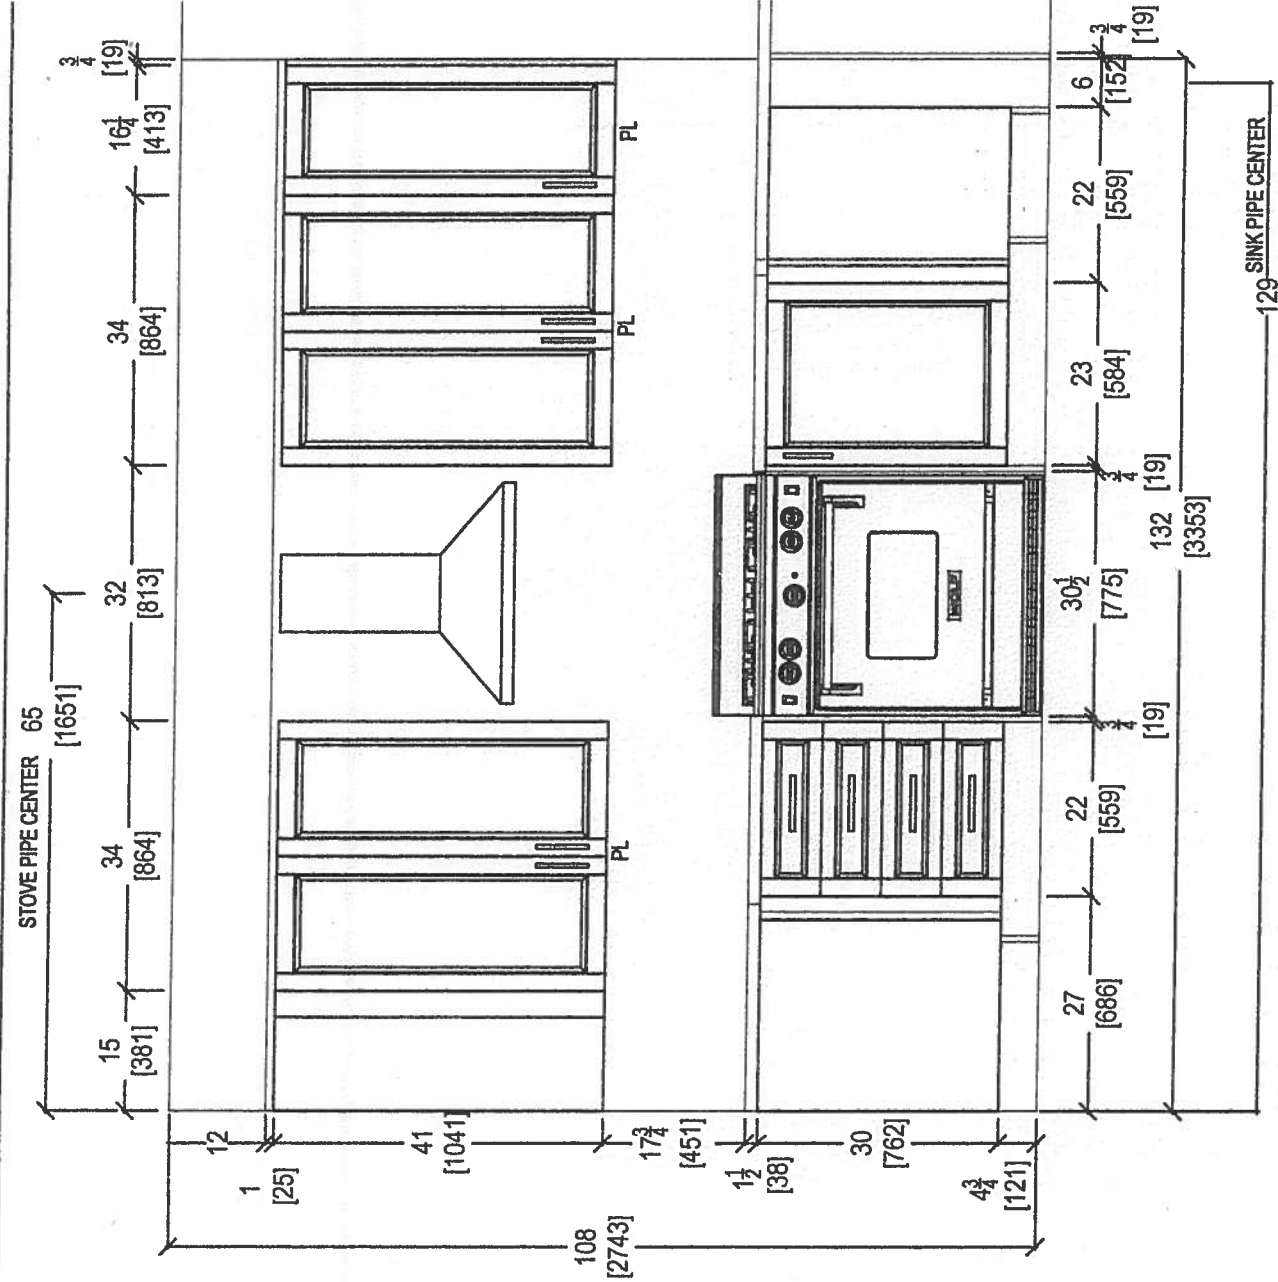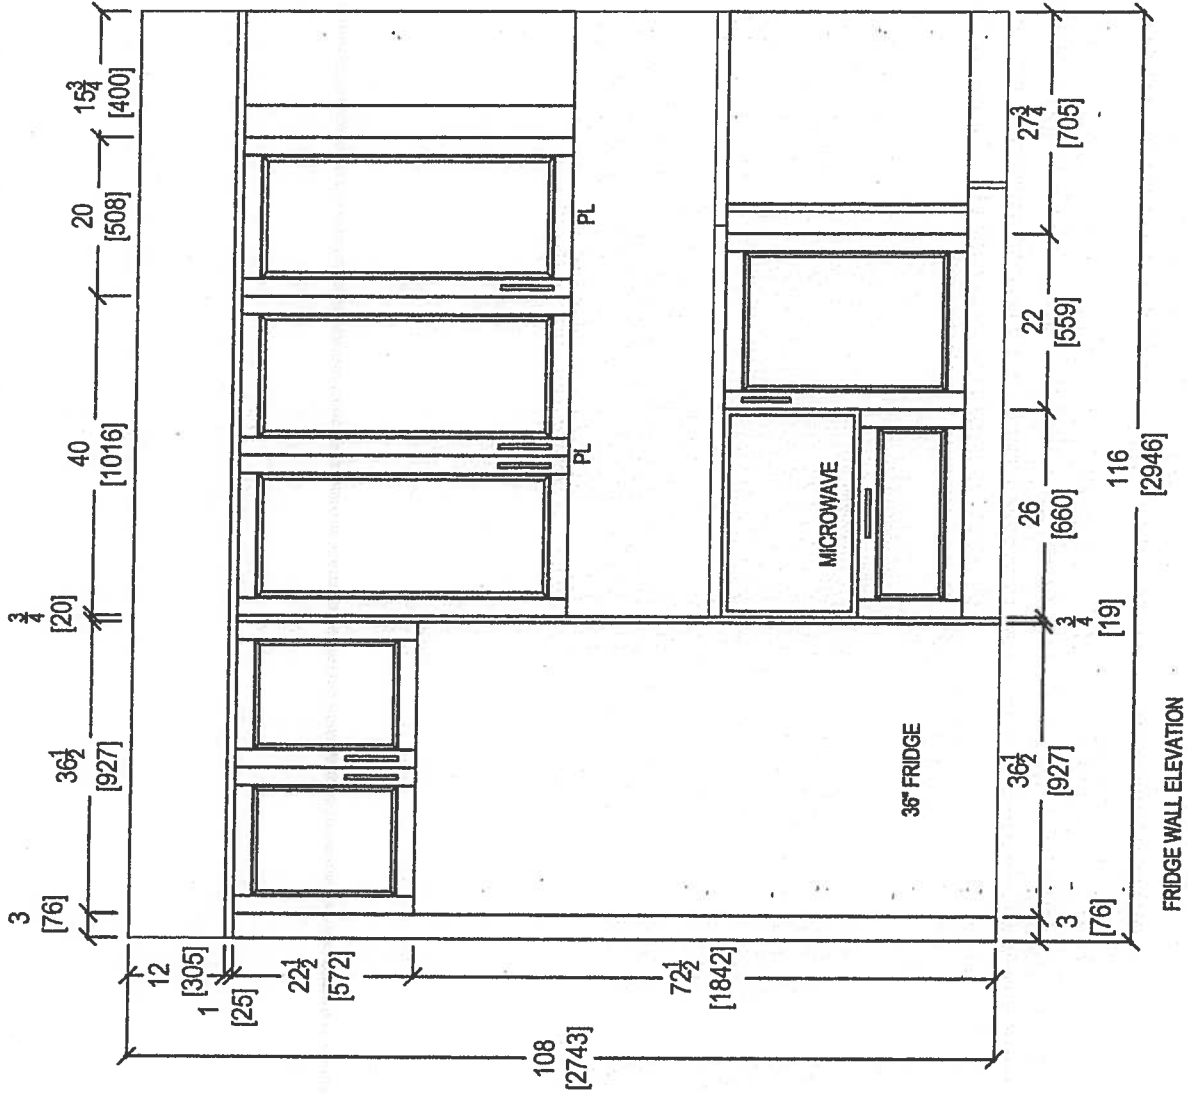





80 SANTE DRIVE, VAUGHAN, ON L4K 3C4,
T: 416.746.1811 F: 905.761.5901

CLIENT: ROYAL PINE HOMES		UNIT 307 HMP	ROOM: KITCHEN	DRAWN BY: SK	COMMENTS: PLEASE NOTE ALL DIMENSIONS ARE NOT FINAL AND ARE SUBJECT TO CHANGE UPON FINAL SITE MEASURE
SITE: HAMPTON PLACE	DOOR STYLE: ---	DOOR HANDLE: ---	SCALE: 1/2" = 1' - 0"		
PHONE: ---	FINISH: ---	DRW HANDLE: ---	DATE: JAN 31, 2019		
EMAIL: ---	SPECIES: ---	TOP: ---	PAGE: ---		

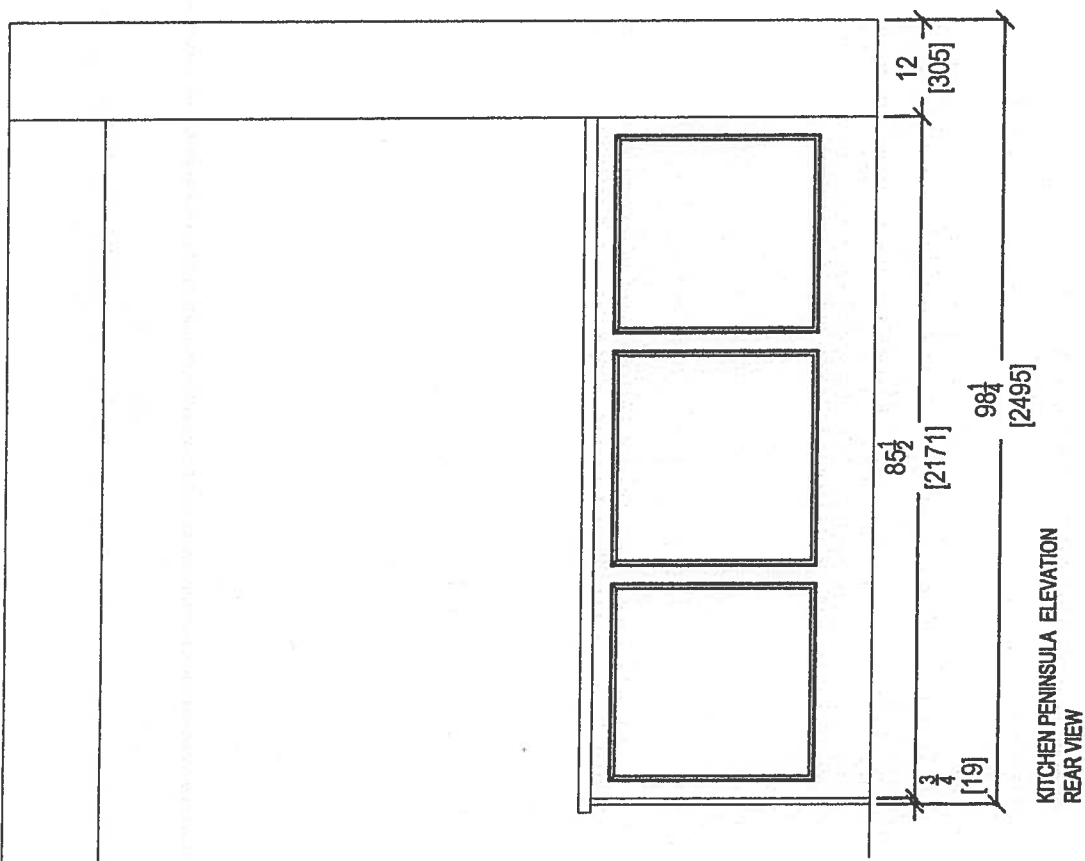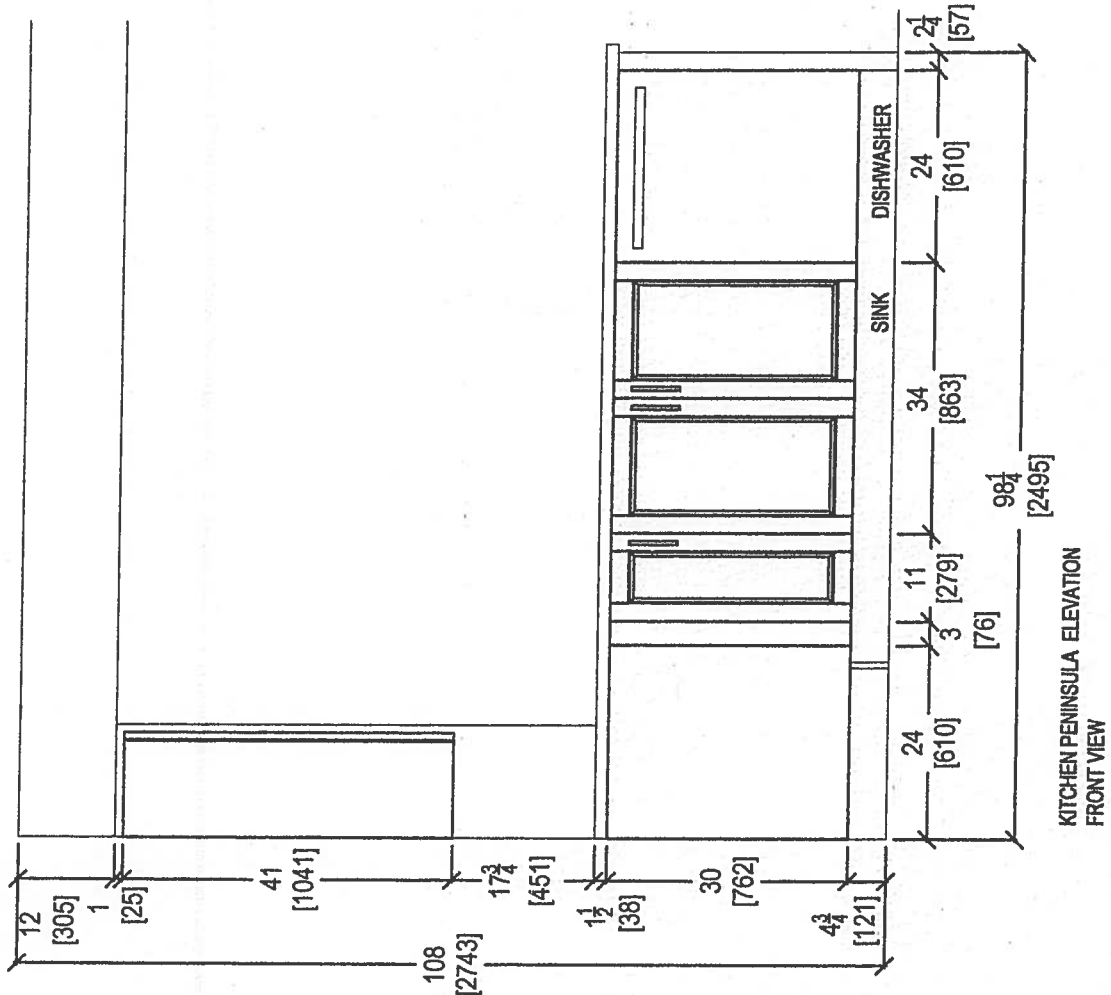

80 SANTE DRIVE, VAUGHAN, ON L4K 3C4,
T: 416.748.1811 F: 905.761.5901

CLIENT: ROYAL PINE HOMES		UNIT 307 HMP	ROOM: KITCHEN	DRAWN BY: SK	COMMENTS: PLEASE NOTE ALL DIMENSIONS ARE NOT FINAL AND ARE SUBJECT TO CHANGE UPON FINAL SITE MEASURE
SITE: HAMPTON PLACE	DOOR STYLE: —	DOOR HANDLE: —	SCALE: 1/2" = 1' - 0"		
PHONE: —	FINISH: —	DRW HANDLE: —	DATE: JAN 31, 2019		
EMAIL: —	SPECIES: —	TOP: —	PAGE: —		

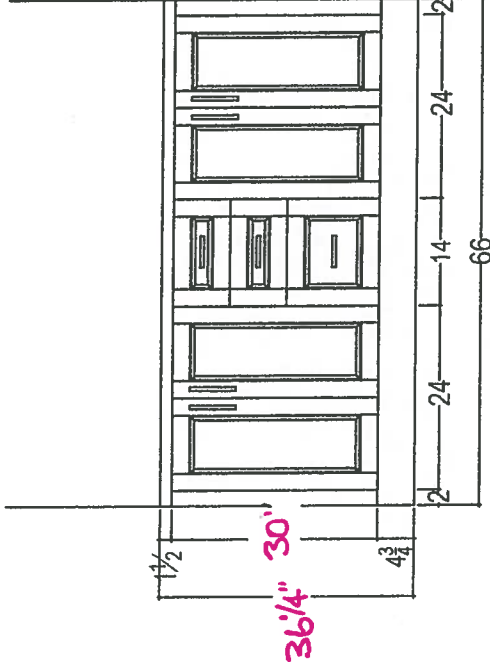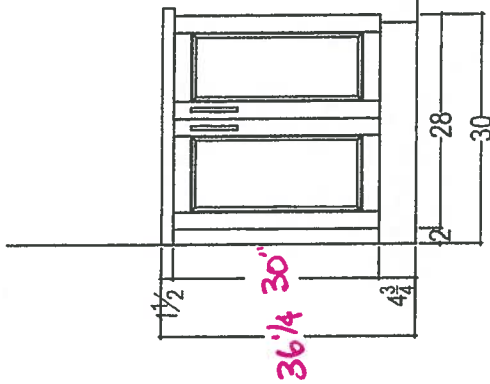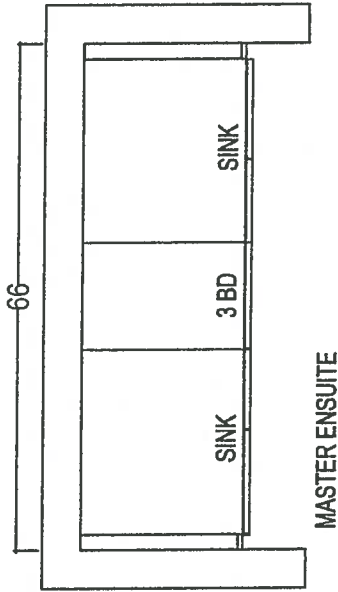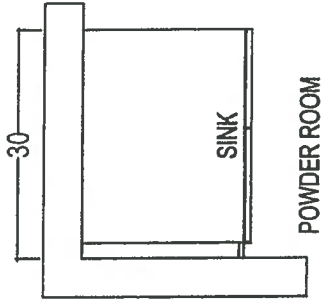

* RASIO VANITIES AS PER FONZE NO CHARGE
XU 3" SPLASH



80 SANTE DRIVE, VAUGHAN, ON L4K 3C4,
T: 416.746.1811 F: 905.761.5901

CLIENT: ROYAL PINE HOMES		UNIT 307 HMP (STANDARD)		ROOM: VANITIES		DRAWN BY: SK		COMMENTS: PLEASE NOTE ALL DIMENSIONS ARE NOT FINAL AND ARE SUBJECT TO CHANGE UPON FINAL SITE MEASURE
SITE:	HAMPTON PLACE	DOOR STYLE:	—	DOOR HANDLE:	—	SCALE:	1/2" = 1'-0"	
PHONE:	—	FINISH:	—	DRW HANDLE:	—	DATE:	MAY 9, 2018	
EMAIL:	—	SPECIES:	—	TOP:	—	PAGE:	—	