



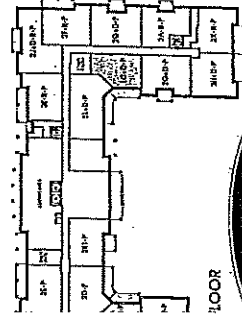


Sag Harbor

878 SQ FT plus 119 sq. ft. of balcony area


SUITE 510
INVENTORY SUITE
ORIGINAL SUITE
LAYOUT

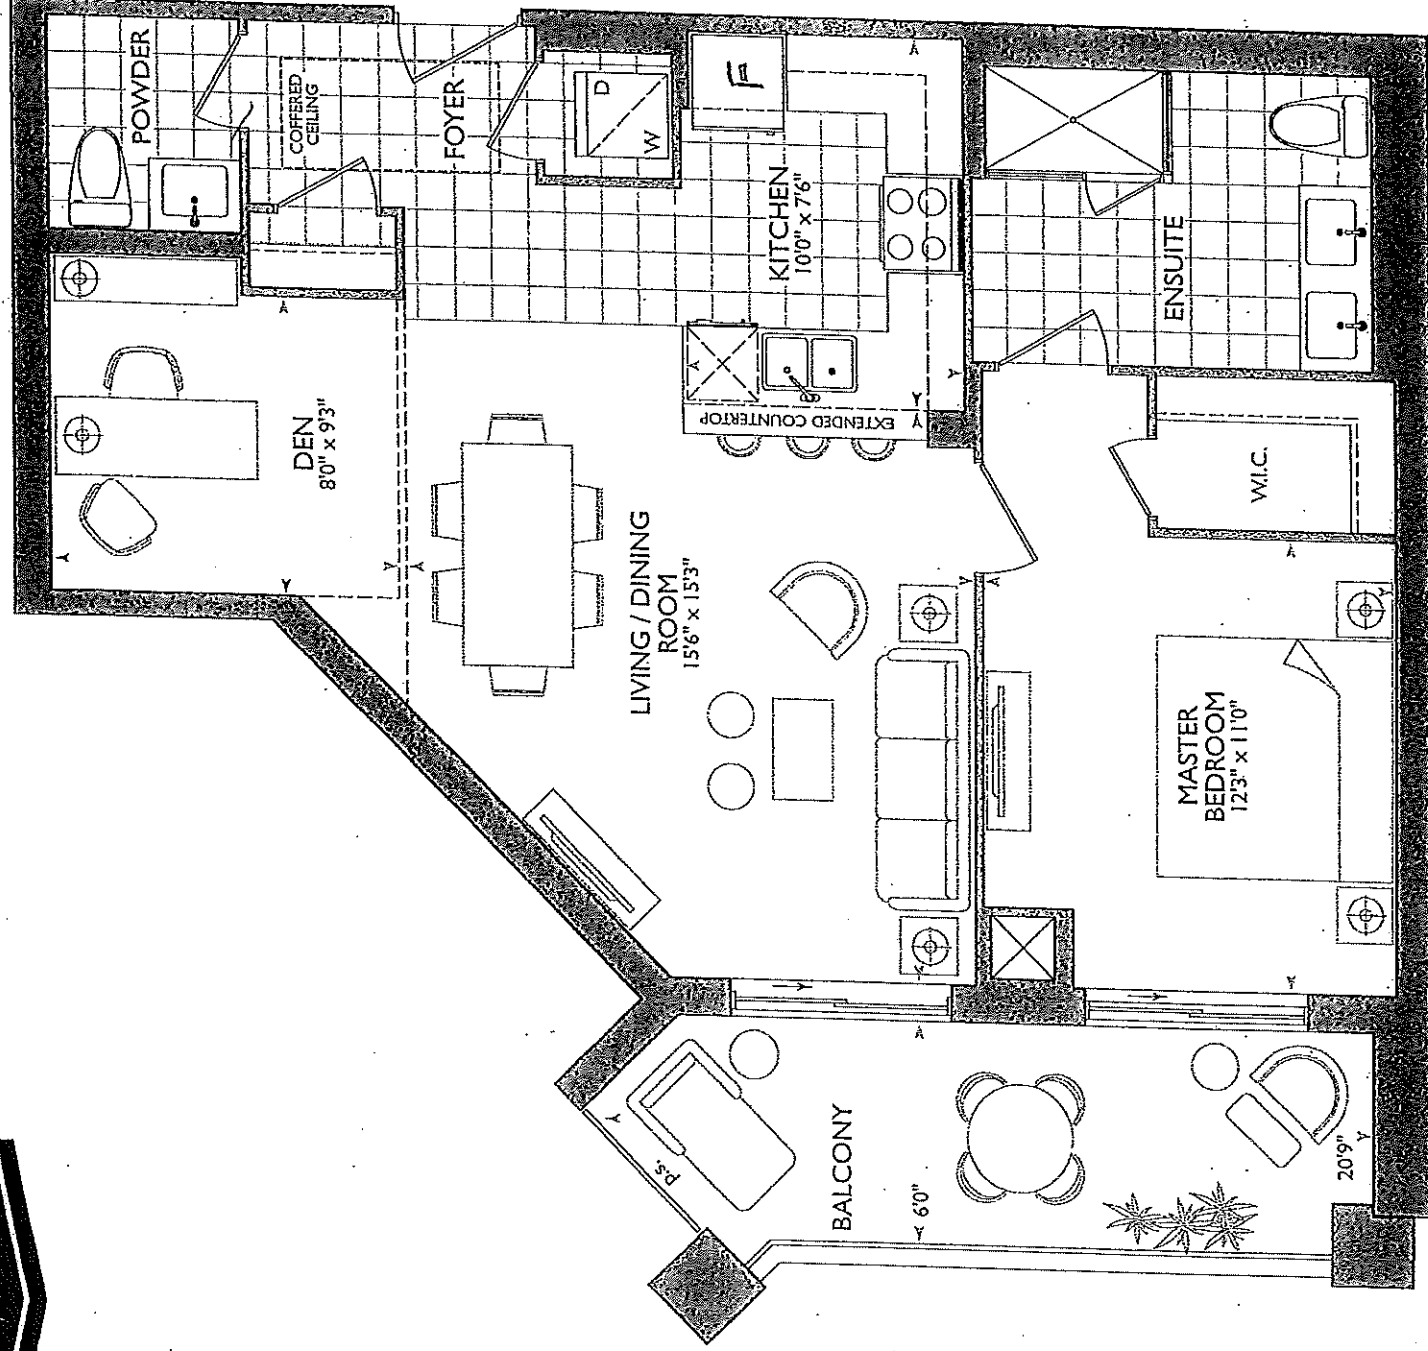


1st FLOOR

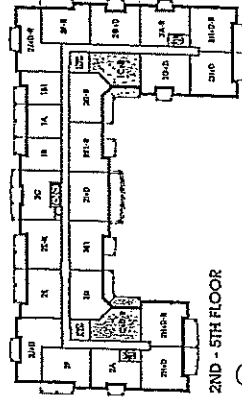

2ND - 5TH FLOOR

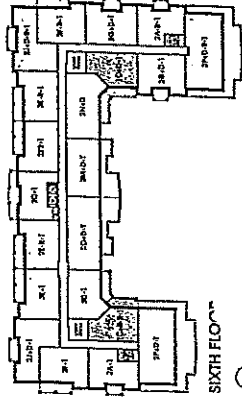

SIXTH FLOOR

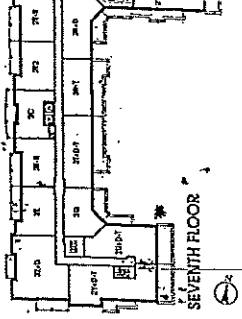

SEVENTH FLOOR



SUITE 518 - INVENTORY SUITE

KITCHEN

- (x1) = PLUG PENINSULA
- (x2) = CAPPED PENDANT LIGHTS OVER PENINSULA
- (x4) = PUCK LIGHTS.
- 67 1/2" STOVE PIPE CENTER
- 117" SINK PIPE CENTER
- UPG PKG #1 - APPLIANCE PKG (33" FRIDGE) w/ CHIMNEY HOOD FAN + MICRO IN BASE CABINET Beside FRIDGE

* RANCO POWDER ROOM AND ENSUITE VANITIES 36 1/4" w/ 3" SPLASH

POWDER ROOM

MICRO IN BASE CABINET

91 3/4"

67 1/2"

Den 8'-0"

Foyer 8'-6"

w/d 8'-0"

F 8'-6"

Kitchen 8'-6"

Ensuite 8'-0"

8'-0"

M. Bedroom 9'-0"

8'-0"

8'-0"

8'-0"

8'-0"

8'-0"

8'-0"

Living/Dining 9'-0"

(2) CAPPED PENDANT LIGHTS

6" CROWN MOLDING

* SEE ATTACHED UPGRADED KITCHEN LAYOUT w/ ATTACHED QTK DESCRIPTION OF EXTRA'S

LEGEND:	
	SECURITY PANEL
	ELECTRICAL PANEL
	COMMUNICATION PANEL
	WATER METER
	FRIDGE
	DROPPED AREA
	6" CROWN MOLDING

SUITE 518 - SAG HARBOUR - INVENTORY SUITE



V1 Details

~~SITE~~ COPY

CONSTRUCTION SUMMARY

Braylea Investments Inc.

PURCHASER: INVENTORY SUITE_518_PH_1

TEL:

LOT NUMBER	PHASE	HOUSE TYPE	CLOSING DATE
518	1	SAG HARBOUR	27-Nov-19

Date Added: 23-Jan-20 Invoice Number: 7405

1 - FOYER/ KITCHEN- Delete the builders standard floor tile in the Foyer and Kitchen, and Install Torleys Laminat 7 1/2" "OKANOGAN ", throughout the Foyer and Kitchen Note:
1 - KITCHEN & BATHROOM- SEE QUALITY TOPS & KITCHENS FOR ALL KITCHEN & BATHROOMS UPGRADES/LAYOUTS (See attached Upgrade Package) Note: **Reduced Price As Per Fonzie
1 - APPLIANCE PACKAGE- Refer to and delete item # 2 from PE#7218. Delete the 36" Fridge, and INSTALL the 33" Fridge from Apliance Package #1 Note: **PLEASE NOTE** FRIDGE , STOVE , WASHER/DRYER TO REMAIN AS PART OF UPGRADE #1 APPLIANCE PACKAGE
1 - KITCHEN- Delete the builders standard Over The Range Micro, and Install the Stainless Steel Chimney Hood Fan See Specs Attached Note:
1 - KITCHEN- Delete the Over The Range Micro, and Install the Panasonic Microwave Model # ST765S , To iclude the Trim Kit. Note:
1 - KITCHEN- Install an upgarded kicthen cabinet door, throughout the kitchen, where applicable. Install the Category 3 QT 4801 Fibreboard, Classic Grey Note: ** Pricing For Category 3 Cabinet Included in item #2
1 - KITCHEN- Install the "Concretto Gris " Counter top throughout the kitchen,w here applicable Note: **No Charge as per FLavio at Connolly
1 - KITCHEN- Install an upgraded "I" Edge throughout the kitchen counter top, where applicable Note: **No Charge As Per Flavio at Connolly
1 - KITCHEN- Install an upgrade #2 handles, throughout the kitchen, where applicable. Install the # RC917 SC Note: Upgraded kitchen handles charge for this item is incuded in Item #2
1 - KITCHEN- Install an upgraded undermount sink for the kitchen, in lieu of the builders standard. Install the Blanco Quatrus U Super Single Model #401248 Note:
1 - KITCHEN- Install the builders standard Faucet in the kitchen- Install the DELTA Chrome Pull-Out Kitchen Faucet (Single Hole) - Model # 469LF-Chrome Note:
45 - KITCHEN- Install an Upgrade #1 kitchen backsplash, throughout where applicable. Install the 3x6 WHITE GLASS backsplash, Stacked/Straight To be installed above stove, to accommodate the chimeny style exhaust fan Note:
1 - POWDER ROOM- Install a Category 3 cabinet throughout the Powder Room, in lieu of the builders standard cabinetry. Install the Category 3 QT 4801 Classic Grey Note: Upgraded kitchen handles charge for this item is incuded in Item #2
1 - POWDER ROOM- Install the "GLACIER WHITE" Counter top throughout, where applicable Note: **No Charge As Per Flavio at Connolly
1 - POWDER ROOM- Install an upgarded edge throughout the counter top in the powder room, Install the "I" Edge, where applicable Note: **No Charge As Per Flavio at Connolly



SITE COPY

CONSTRUCTION SUMMARY

Braylea Investments Inc.

PURCHASER: INVENTORY SUITE_518_PH_I

TEL:

LOT NUMBER	PHASE	HOUSE TYPE	CLOSING DATE
518	1	SAG HARBOUR	27-Nov-19

Date Added: 23-Jan-20 Invoice Number: 7405

1 - POWDER ROOM- Install an Upgrade #2 hardware for all applicable cabinetry in the Powder Room Note: Upgraded kitchen handles charge for this item is included in Item #2
1 - MASTER ENSUITE- Install a Category 3 cabinet throughout the Master Ensuite in lieu of the builders standard cabinetry. Install the Category 3 QT 4801 Classic Grey Note: Upgraded kitchen handles charge for this item is included in Item #2
1 - MASTER ENSUITE- Install an Upgrade #2 hardware for all applicable cabinetry in the Master Ensuite Note: Upgraded kitchen handles charge for this item is included in Item #2
1 - MASTER ENSUITE- Install the "GLACIER WHITE" Counter top throughout, where applicable Note: No Charge as per Flavio at Connolly
1 - MASTER ENSUITE- Install an upgarded edge throughout the counter top in the Master Ensuite Install the "I" Edge, where applicable Note: **No Charge As Per Flavio at Connolly
1 - CLARIFICATION- MASTER ENSUITE / POWDER ROOM Install the builders standard Plumbing Fixtures throughout all bathrooms, where applicable. To Include the Master Ensuite & Powder Room Note:
1 - CLARIFICATION: MASTER ENSUITE & MAIN BATH-Install RAISED VANITY HEIGHT at Main Bath and Master Ensuite Vanities, where applicable (See attached QTK Upgrade paperwork and Layouts) Note:
1 - CLARIFICATION- MASTER ENSUITE / POWDER ROOM- Install the Standard 3" Splash throughout all bathroom vanity counter tops, where applicable. To include the Powder Room and the Master Ensuite Note:
1 - CLARIFICATION- Do not install or supply or credit the purchaser with the builders standard bathroom accessories, throughout ALL bathrooms. Includes: Toilet paper holder, soap dishes and towel racks Note:
1 - PURCHASER AWARE AND ACCEPTS THAT ANY CHANGES MADE TO UPGRADES AFTER SIGNING THIS PURCHASERS EXTRA FORM ARE SUBJECT TO A MINIMUM ADMINISTRATION FEE OF \$500, PLUS A 10% HOLDBACK FEE. Note:

Date Added: 23-May-19 Invoice Number: 7245

1 - KITCHEN & BATHROOM- SEE QUALITY TOPS & KITCHENS FOR ALL KITCHEN & BATHROOMS UPGRADES/LAYOUTS (See attached Upgrade Package) Note: **PLEASE NOTE** THE PURCHASER WILL HAVE AN OPTION FOR THE ABOVE UPGRADE PACKAGE
1 - KITCHEN - Install ONE (X1) ADDITIONAL PUCK LIGHTS (Same Switch as Standard Puck Lights) at kitchen. To be installed below kitchen cabinetry, where applicable. (See Attached QTK Layout for Locations) Note: Purchaser Paying Difference for Additional Puck Lights - Standard Kitchen to Receive THREE (X3) Puck Lights - Upgrade Kitchen Requires FOUR (X4) Puck Lights **PLEASE NOTE** THE PURCHASER WILL HAVE AN OPTION FOR THE ABOVE UPGRADE PACKAGE
1 - CLARIFICATION: MASTER ENSUITE & POWDER ROOM-Install RAISED VANITY HEIGHT at Powder Room and Master Ensuite Vanities, where applicable (See attached QTK Upgrade paperwork and Layouts) Note: **PLEASE NOTE** THE PURCHASER WILL HAVE AN OPTION FOR THE ABOVE UPGRADE PACKAGE



SITE COPY

CONSTRUCTION SUMMARY

Braylea Investments Inc.

PURCHASER: INVENTORY SUITE_518_PH_1

TEL:

LOT NUMBER	PHASE	HOUSE TYPE	CLOSING DATE
518	1	SAG HARBOUR	27-Nov-19

Date Added: 23-May-19 Invoice Number: 7245

34 - POWDER ROOM- Install the 24X24 STONE SILVER tile in the Powder Room floor . in lieu of the builders standard 13x13 floor tile Note:
16 - LAUNDRY ROOM- Install the 24X24 STONE SILVER tile in the Laundry Room, in lieu of the builders standard 8X8 floor tile Note:
70 - MASTER ENSUITE- Install the 24X24 DREAM WHITE tile in the Master Ensuite floor in lieu of the builders standard 13x13 floor tile, throughout where applicable Note:
70 - MASTER ENSUITE- Install the 12x24 DREAM WHITE tile in the Master Ensuite shower stall in lieu of the builders standard 8x10 wall tile, throughout where applicable Note:
1 - CLARIFICATION: ALL BATHROOMS - DELETE Do Not Install / Supply / Credit Purchaser for builders standard ceramic bathroom accessories (toilet paper, towel bar & soap dish) throughout all bathrooms where applicable. Note: To Include; Powder Room and Master Ensuite (See Sketch)
1 - KITCHEN & BATHROOMS: **PLEASE NOTE** - Purchaser will have the Option to Select the Countertops at the time of their colour chart appointment at the decor centre Note:
1 - PURCHASER AWARE AND ACCEPTS THAT ANY CHANGES MADE TO UPGRADES AFTER SIGNING THIS PURCHASERS EXTRA FORM ARE SUBJECT TO A MINIMUM ADMINISTRATION FEE OF \$1,000 PLUS A 10% HOLDBACK FEE. Note:

Date Added: 23-May-19 Invoice Number: 7218

1 - TWO (2) CAPPED CEILING LIGHTS ABOVE THE KITCHEN SINK ON THE SAME SWITCH, AS PER PLAN Note:
1 - 1ST UPGRADE APPLIANCE PACKAGE WITH 36 IN FRIDGE, AS PER VENDORS SAMPLES Note:
1 - WATER LINE FOR FRIDGE Note:
1 - PURCHASER AWARE AND ACCEPTS THAT ANY CHANGES MADE TO UPGRADES AFTER SIGNING THIS PURCHASERS EXTRA FORM ARE SUBJECT TO A MINIMUM ADMINISTRATION FEE OF \$1,000, PLUS A 10% HOLDBACK FEE. Note:

This Document is Extremely Time Sensitive - Printed 24 Jan 20 at 9:49



* INTERIOR COLOUR SCHEME *

Purchaser INVENTORY SUITE_518_PH_1	Decor Consultant Laura Di Pede	Model Type SAG HARBOUR	Telephone Res. / Bus /	Project Braylea Investments Inc.	Closing Date 27/11/2019	Unit 518
--	--	----------------------------------	----------------------------------	--	-----------------------------------	--------------------

Page 1 of 3

	Flooring	Wall Tile
	<u>Description</u>	<u>Main</u> <u>Accent/Insert</u> <u>Pattern</u>
MASTER ENSUITE	✓ 24X24 DREAM WHITE(UPGD)	✓ 12X24 DREAM WHITE (UPGD) N/A N/A
MAIN BATHROOM	N/A	N/A N/A N/A
POWDER ROOM	24X24 STONE SILVER (UPGD)	N/A N/A N/A
KITCHEN / DINETTE	✓ Torleys Okanogan 7 1/2" EE-F-9742-P (STD)	✓ 3x6 WHITE GLASS Straight/Stacked N/A N/A
FOYER	✓ Torleys Okanogan 7 1/2" EE-F-9742-P (STD)	N/A N/A N/A
LAUNDRY	✓ 24X24 STONE SILVER (UPGD)	N/A N/A N/A
LIVING ROOM	✓ Torleys Okanogan 7 1/2" EE-F-9742-P (STD)	
DINING ROOM	✓ Torleys Okanogan 7 1/2" EE-F-9742-P (STD)	
DEN	✓ Torleys Okanogan 7 1/2" EE-F-9742-P (STD)	
MASTER BEDROOM	✓ Torleys Okanogan 7 1/2" EE-F-9742-P (STD)	
BEDROOM 2	N/A	
BEDROOM 3	N/A	
Basement Landing	N/A	

Notes

Page 1 of 3



* INTERIOR COLOUR SCHEME *

Purchaser	Decor Consultant	Model Type	Telephone Res. / Bus	Project	Closing Date	Unit
INVENTORY SUITE_518_PH_1	Laura Di Pede	SAG HARBOUR	/	Braylea Investments Inc.	27/11/2019	518

Page 2 of 3

CABINETRY, VANITIES AND COUNTERTOPS

	Style	Countertop	Counter Edge	Handle / Knob
MAIN BATHROOM	N/A	N/A	N/A	N/A
MASTER ENSUITE	☒ CATEGORY 3 QT 4801 FIBREBOARD CLASSIC GREY	GLACIER WHITE INTERSTONE	1" EDGE	RC917 SN
POWDER ROOM	☒ CATEGORY 3 QT 4801 FIBREBOARD CLASSIC GREY	GLACIER WHITE INTERSTONE	1" EDGE	RC917 SN
KITCHEN / DINETTE	☒ CATEGORY 3 QT 4801 FIBREBOARD CLASSIC GREY	CONCRETTO GRIS INTERSTONE	1" EDGE	RC917 SN
LAUNDRY ROOM	N/A	N/A	N/A	N/A

APPLIANCE PACKAGE

SEE
ATTACHED SPECS

Std 31in Opening

PLUMBING FIXTURES

KITCHEN

Sink Model #401248 Blanco Quatrus U SuperSingle
Sink Faucet STANDARD

TOILETS

Master Ensuite STANDARD
Main Bathroom N/A
Powder Room STANDARD

VANITY FAUCETS

Master Ensuite STANDARD
Main Bathroom N/A
Powder Room STANDARD

VANITY SINKS

Master Ensuite STANDARD
Main Bathroom N/A
Powder Room STANDARD

SHOWER STALL / TUBS

Master Ensuite Shower Stall STANDARD
Master Ensuite Tub N/A
Main Bathroom Tub N/A

Trim

Baseboard & Casing STANDARD
Interior Doors STANDARD

Cornice Moulding / Medallion

Foyer STANDARD #CTR-611
Living Room STANDARD #CTR-611
Dining Room STANDARD #CTR-611
Den STANDARD #CTR-611
Master Bedroom N/A
Bedroom 2 N/A
Bedroom 3 N/A

Levers STANDARD
Door Height STANDARD

Fireplace

Fireplace N/A
Location Flooring N/A
Style N/A
Finish N/A
Marble N/A
Hearth N/A

Paint Throughout

Walls ARIA DLX 1001-2
Trim STANDARD

MISC. INSTALLATIONS

Ceramic Accessories
(installed by Vendor)

☐ Yes ☒ No

Bathroom Mirrors
(installed by Vendor)

☒ Yes ☐ No

Wire Shelving - Closet
(installed by Vendor)

☒ Yes ☐ No

Page 2 of 3

Decor Consultant: Laura Di Pede
Purchaser: INVENTORY SUITE 518 PH 1

Vendor: 
Braylea Investments Inc.
Printed Jan 23, 2020 4:45 pm



Quality Tops & Kitchens Ltd.
80 Sante Drive, Vaughan, ON L4K 3C4
T 416.746.1811 F 905.761.5901
www.QTK.ca info@qtk.ca

your kitchen. your taste.

PURCHASE AGREEMENT FORM


PURCHASER:	CONTRACTOR:	Braylea Investments Inc.
ADDRESS:	SITE:	HAMPTON PLACE
EMAIL:	MODEL TYPE:	SAG HARBOUR(1C+D)
PHONE #:	LOT #:	58IMP INVENTORY - UPGRADE PKG
PHONE #:	DATE:	Sep 10, 2019 Q5499

The purchaser agrees to buy and Quality Tops & Kitchens Ltd. (QTK) agrees to sell and provide for the purchaser the following articles listed herein and with attached drawing in accordance to the terms and conditions described on the reverse of this agreement form.


ROOM		DESCRIPTION		CATEGORY	
KITCHEN		DOOR STYLE: QT 4801	NONE	Category 3	
		FINISH: <i>Classic Grey</i>			
		SPECIES: FIBERBOARD			
		DOOR HARDWARE:			
		DRW HARDWARE:			
		COUNTER TOP: Counter Top by Others			
ITEM #	QTY	DESCRIPTION		PRICE	
VB	1	VALANCE BOX UPPERS & PUCK LIGHT CUTOUTS (ELEC. & LIGHTS NOT INCL.) - (OPTION PAID FOR BY BUILDER)			
FG2696	1	FRIDGE GABLE - 26" DEEP x 95-1/2"H - (OPTION PAID FOR BY BUILDER)			
FC2623	1	FRIDGE CABINET - 26" DEEP x 23"H - (OPTION PAID FOR BY BUILDER)			
UC-14WK	1	INCREASE DEPTH OF UPPER CABINET TO 13-3/4" DEEP (WHOLE KITCHEN) - 113 WHITE LP INTERIOR			
ULCC-14	1	UPPER L-SHAPE CORNER CABINET 26" x 26"- 13-3/4" DEEP			
BLCC	1	BASE L-SHAPE CORNER CABINET w/ 1 ADJ. SHELF - (OPTION PAID FOR BY BUILDER)			
BLCC	1	BASE L-SHAPE CORNER CABINET w/ 1 ADJ. SHELF			
MC-O-DRW	1	MICROWAVE OPENING & DRAWER BELOW			
CUST-1	1	BLUM MOTION ANTI SLAM HINGES & 1 SET OF BLUM WHITE ANTARO DRAWER SLIDES			
CUST-2	1	CATEGORY 3			
CUST-3	1	HANDLE - RC9173N			
		ROOM SUMMARY:			

ROOM		DESCRIPTION		CATEGORY	
POWDER ROOM VANITY		DOOR STYLE: QT 4801	NONE	Category 3	
		FINISH: CUSTOM FINISH - <i>CLASSIQUE Grey</i>			
		SPECIES: FIBERBOARD			
		DOOR HARDWARE:			
		DRW HARDWARE:			
		COUNTER TOP: Counter Top by Others			
ITEM #	QTY	DESCRIPTION		PRICE	
JB-RAISE8	1	RAISE VANITY HEIGHT TO 34-1/2" - PER VANITY (>61" LONG)			
CUST-1	1	BLUM MOTION ANTI SLAM HINGES			
CUST-2	1	CATEGORY 3			
CUST-3	1	HANDLE - RC9173N			
CUS-COL	1	Custom Finish - <i>Classic Grey</i>			
		ROOM SUMMARY:			

ROOM		DESCRIPTION		CATEGORY	
ENSUITE VANITY		DOOR STYLE: QT 4801	NONE	Category 3	
		FINISH: CUSTOM FINISH - <i>CLASSIQUE Grey</i>			
		SPECIES: FIBERBOARD			
		DOOR HARDWARE:			
		DRW HARDWARE:			
		COUNTER TOP: Counter Top by Others			
ITEM #	QTY	DESCRIPTION		PRICE	



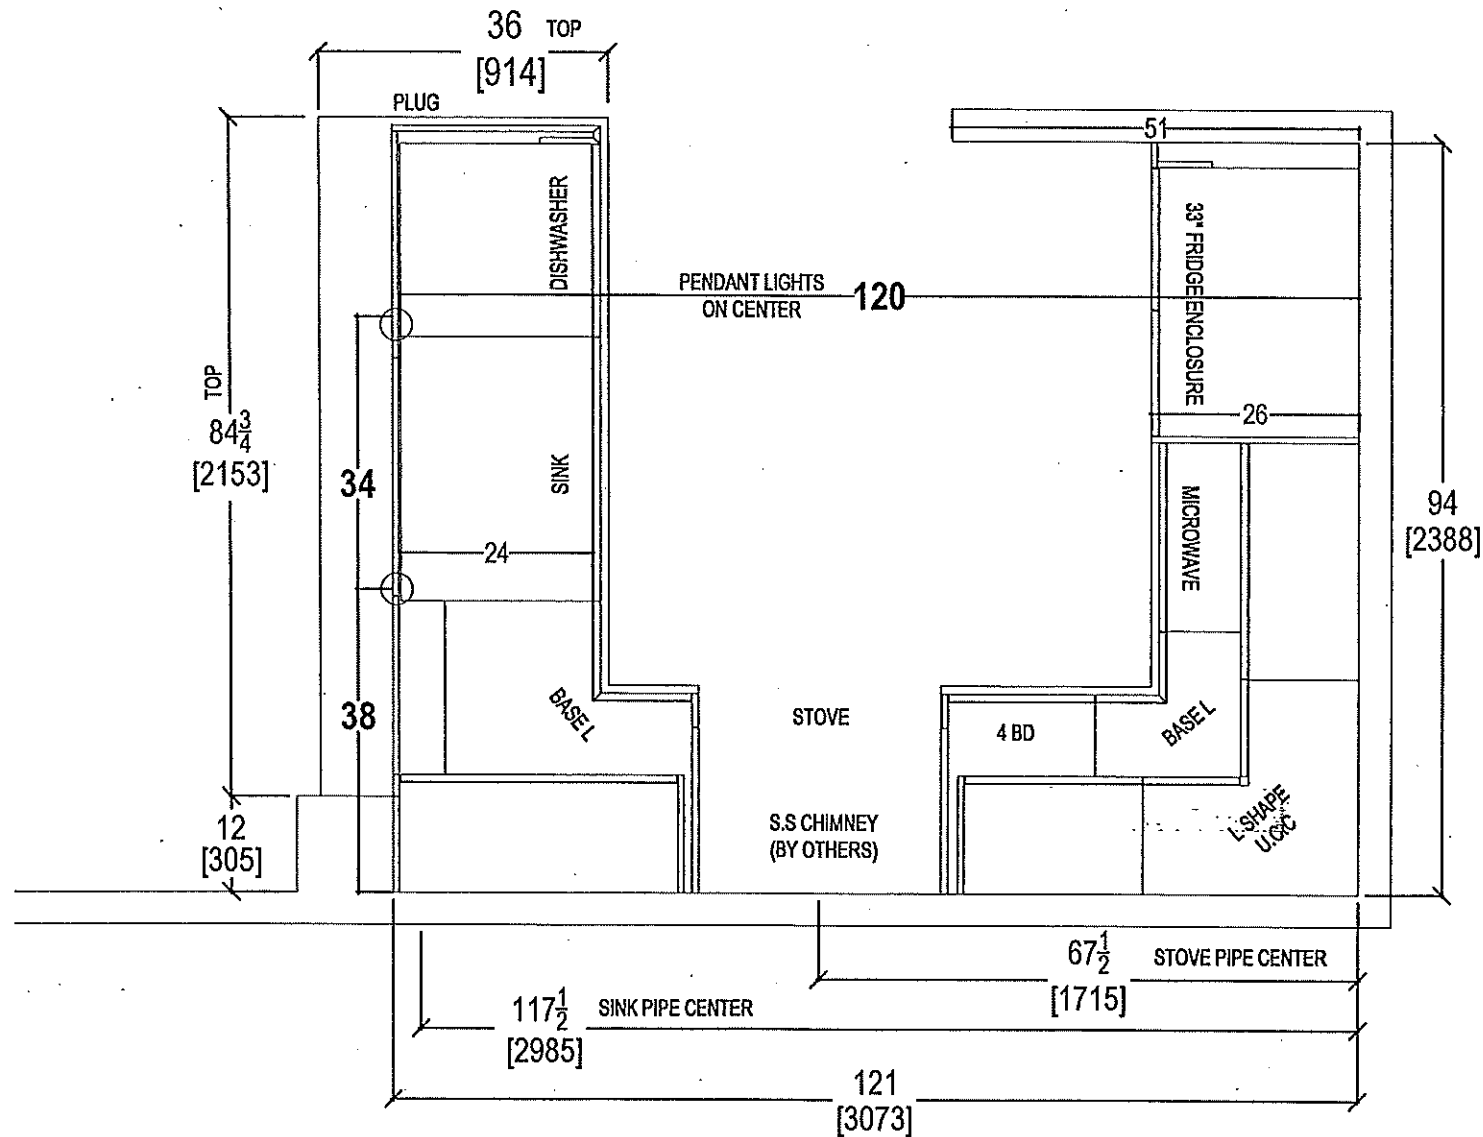


Reversed (BE CAREFUL WITH MEASURING + PUTTING IN REFRIG)

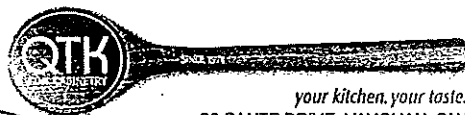

80 SANTE DRIVE, VAUGHAN, ON L4K 3C4,
T: 416.746.1811 F: 905.761.5901

CLIENT: ROYAL PINE HOMES	JOB NAME: <i>S18</i> 4P - INVENTORY	ROOM: KITCHEN	DRAWN BY: GT	COMMENTS: PLEASE NOTE ALL DIMENSIONS ARE NOT FINAL AND ARE SUBJECT TO CHANGE UPON FINAL SITE MEASURE
SITE: HAMPTON PLACE	DOOR STYLE: —	DOOR HANDLE: —	SCALE: 1/2" = 1'-0"	
PHONE: —	FINISH: —	DRW HANDLE: —	DATE: SEPT 4, 2019	
EMAIL: —	SPECIES: —	TOP: —	PAGE:	

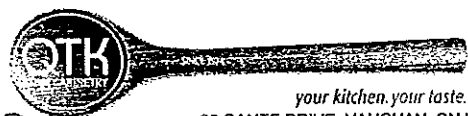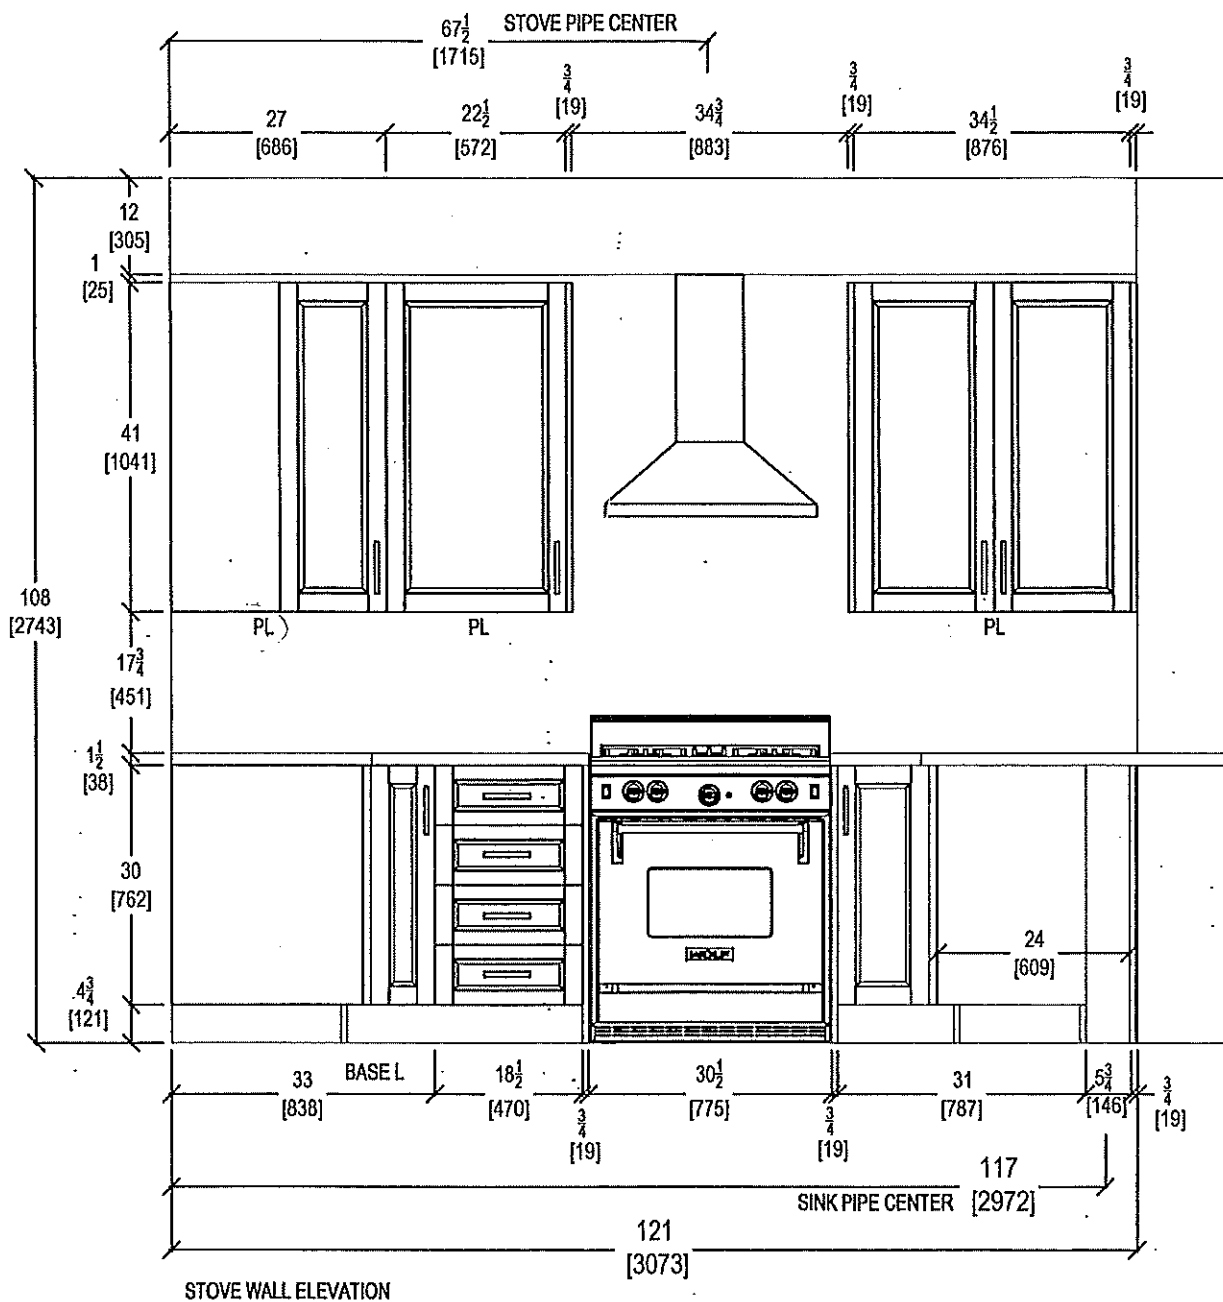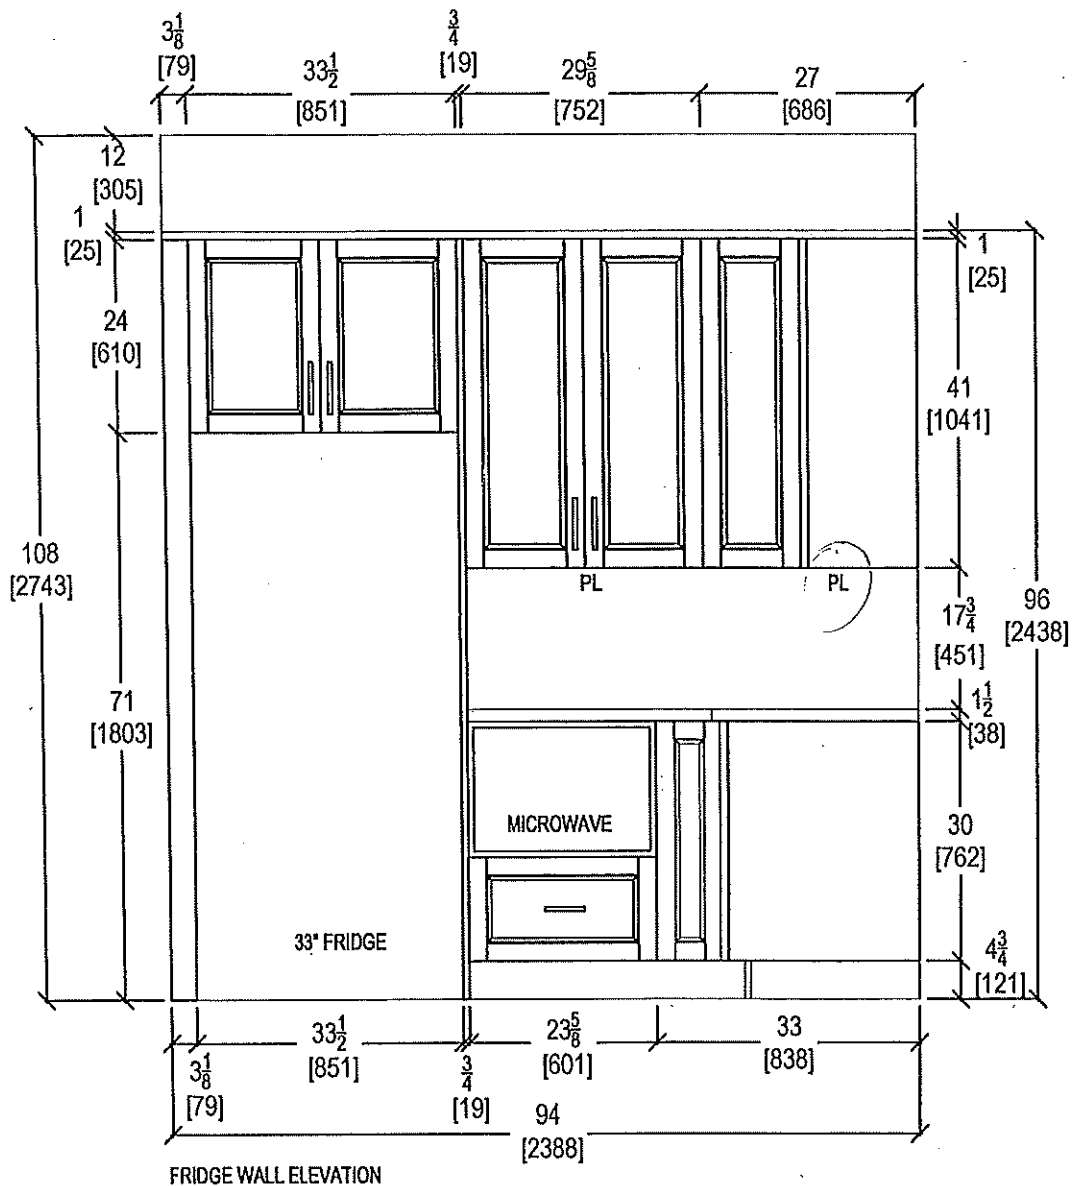

80 SANTE DRIVE, VAUGHAN, ON L4K 3C4,
T: 416.746.1811 F: 905.761.5901

CLIENT: ROYAL PINE HOMES

SITE: HAMPTON PLACE

PHONE: —

EMAIL: —

JOB NAME: S8 MP - INVENTORY

DOOR STYLE: —

FINISH: —

SPECIES: —

ROOM: KITCHEN

DOOR HANDLE: —

DRW HANDLE: —

TOP: —

DRAWN BY: GT




SCALE: 1/2" = 1' - 0"

DATE: SEPT 4, 2019

PAGE:

COMMENTS:

PLEASE NOTE ALL DIMENSIONS
ARE NOT FINAL AND ARE
SUBJECT TO CHANGE UPON
FINAL SITE MEASURE

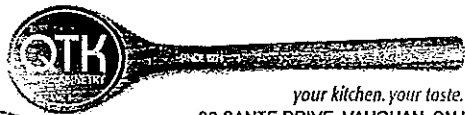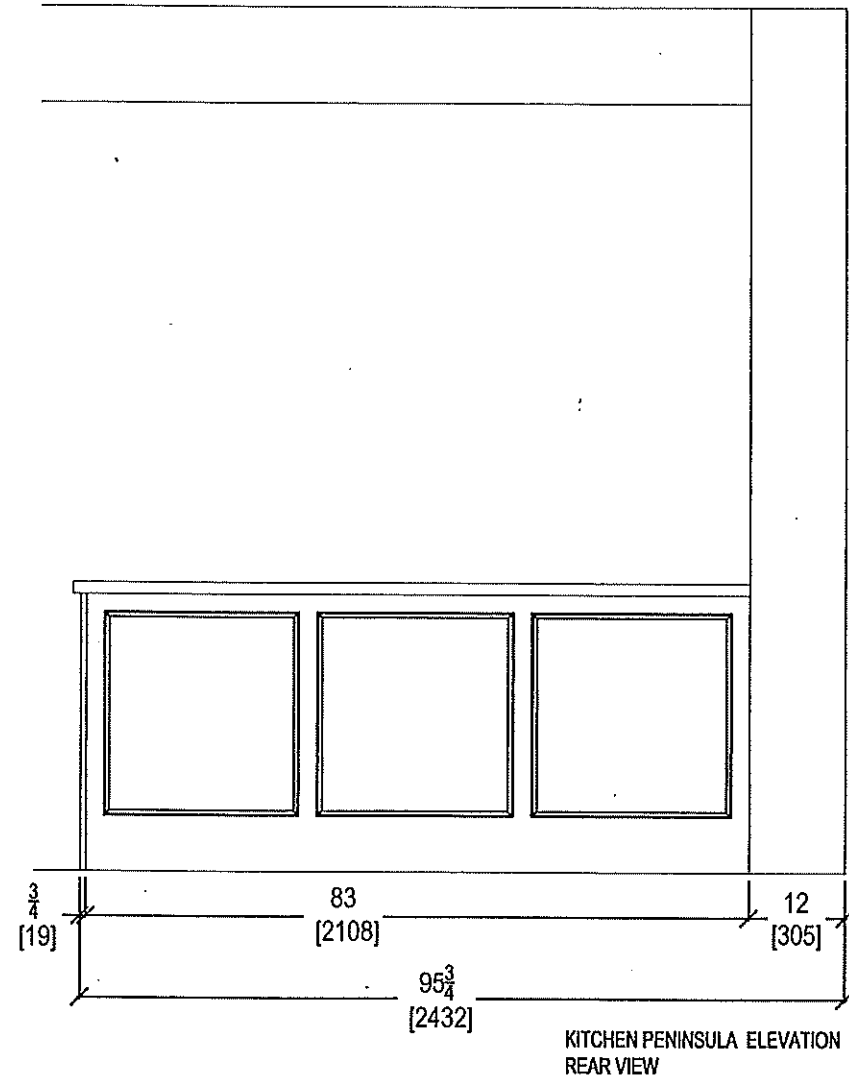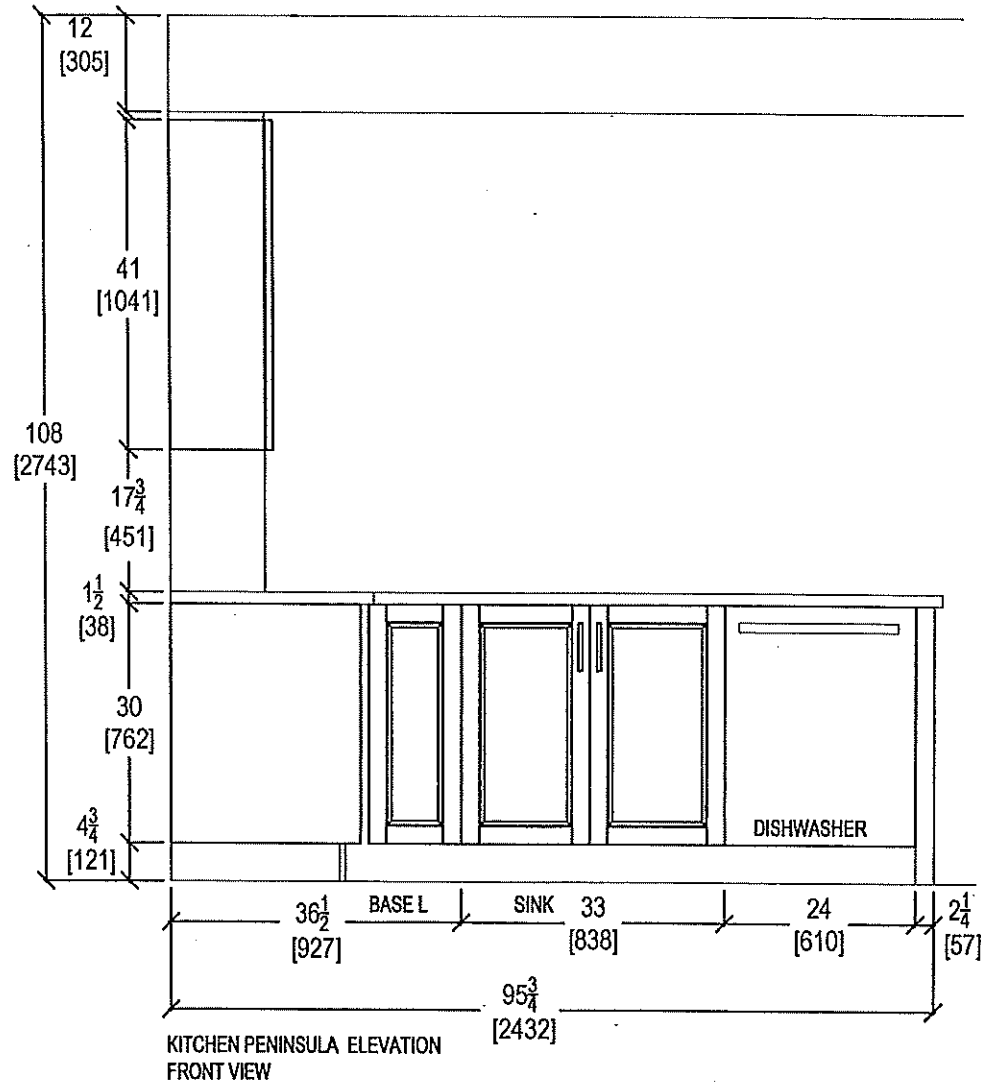

80 SANTE DRIVE, VAUGHAN, ON L4K 3C4,
T: 416.748.1811 F: 905.761.5901

CLIENT: ROYAL PINE HOMES

SITE: HAMPTON PLACE

PHONE: —

EMAIL: —

JOB NAME: 518 MP - INVENTORY

DOOR STYLE: —

FINISH: —

SPECIES: —

ROOM: KITCHEN

DOOR HANDLE: —

DRW HANDLE: —

TOP: —


DRAWN BY: GT

SCALE: 1/2" = 1' - 0"


DATE: SEPT 4, 2019

PAGE:

COMMENTS:


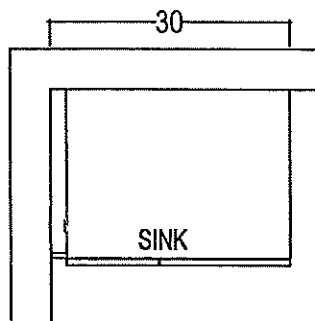


POWDER ROOM

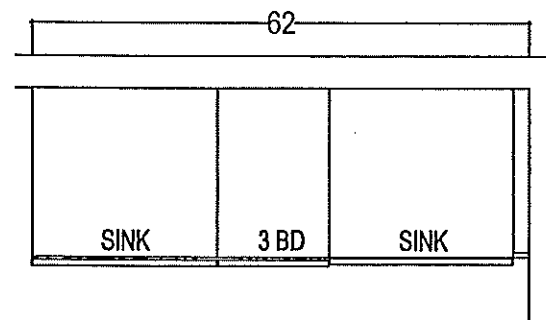


MASTER ENSUITE

VERIFY VANITY
measurements on
site

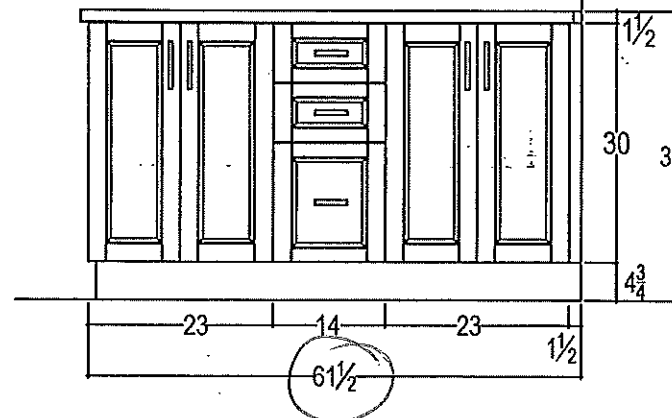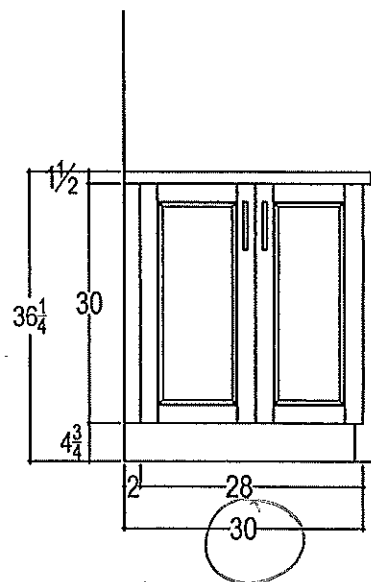

Raise VANITIES by 3" SPLIT

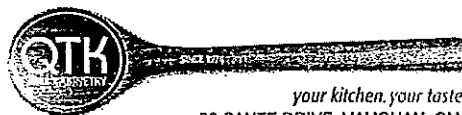

your kitchen, your taste.
80 SANTE DRIVE, VAUGHAN, ON L4K 3C4,
T: 416.746.1811 F: 905.761.5901

CLIENT: ROYAL PINE HOMES	JOB NAME: 518 - INVENTORY	ROOM: VANITIES	DRAWN BY: GT	COMMENTS: PLEASE NOTE ALL DIMENSIONS ARE NOT FINAL AND ARE SUBJECT TO CHANGE UPON FINAL SITE MEASURE
SITE: HAMPTON PLACE	DOOR STYLE: —	DOOR HANDLE: —	SCALE: 1/2" = 1' - 0"	
PHONE: —	FINISH: —	DRW HANDLE: —	DATE: SEPT 4, 2019	
EMAIL: —	SPECIES: —	TOP: —	PAGE:	

Countertop Edges


Suite 518

CONNOLLY


Marble & Granite Ltd.

EDGE
DETAILS


004

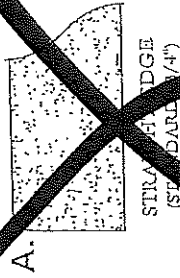


DOUBLE TOP "D" EDGE
(STANDARD - 1 1/2")

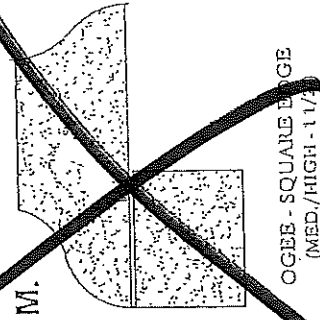

EDGING UP-GRADE OPTIONS

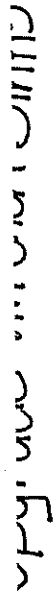

The logo of the National Association of Broadcasters (NAB) is located in the top right corner. It features a shield with a stylized 'N' and 'A' inside, surrounded by the text 'NATIONAL ASSOCIATION OF BROADCASTERS' and '1922'.

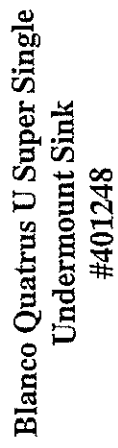

Centron Sales Corp. 400 Matheson Blvd. Unit # 30, Mississauga, Ont. L4Z 1N3 Tel: 905-629-7072 Fax: 905-629-2131


Upgrade Package 1

WRB322DMBM

Whirlpool®

<http://www.whirlpool.com>

33-inches wide Bottom-Freezer Refrigerator with
SpillGuard™ Glass Shelves - 22 cu. ft

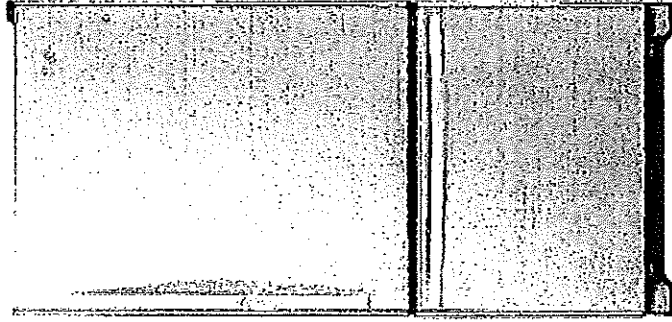

Key Features:

- SpillGuard™ Glass Shelves
- Adaptive Defrost / *Factory Installed IceMaker*
- FreshFlow™ Produce Preserver
- LED Interior Lighting
- ENERGY STAR® Qualified

Product Dimensions:

Height: 70

Width: 32 5/8

Depth: 33 3/8

Electrical Requirements:

15

Additional Information:

[Use And Care Guide](#)

[Dimension Guide](#)

[Energy Guide](#)

[Warranty Certificate](#)

INVESTED
IN
AMERICA



®Registered trademark/™ Trademark of Whirlpool U.S.A. © 2015 Whirlpool Corporation. All Rights Reserved.
All other trademarks are owned by their respective companies.

Because Whirlpool Corporation policy includes a continuous commitment to improve our products, we reserve the right to change materials and specifications without notice. We also reserve the right to discontinue or transition products without notice.

Manufacturer's Suggested Retail Price (MSRP) and Minimum Advertised Price (MAP) provided for reference purposes only. Dealer alone determines advertised and retail prices.

Created On: Tuesday, March 14, 2017 11:30:08

512-


Upgrade Package!

WEE745H0FS

6.4 Cu. Ft. Slide-In Electric Range with True
Convection

Whirlpool®

<http://www.whirlpool.com>

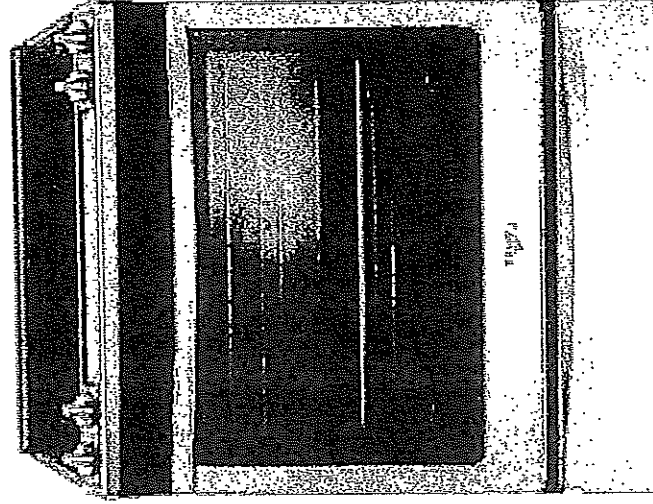

Key Features:

- Frozen Bake™ Technology
- True Convection Cooking
- FlexHeat™ Triple Radiant Element
- Convection Conversion
- AquaLift® Self-Cleaning Technology
- Temperature Sensor
- Rapid Preheat
- 6.4 Cu. Ft. Capacity
- Easy-Wipe Ceramic Glass Cooktop
- Large Oven Window
- Max Capacity Rack
- Hidden Bake Element

Product Dimensions:

Height: 36

Width: 29 7/8

Additional Information:

Use And Care Guide

Dimension Guide

Installation Guide

Warranty Certificate

INVESTED
IN
AMERICA



®Registered trademark/TM Trademark of Whirlpool, U.S.A. © 2016 Whirlpool Corporation. All Rights Reserved.

All other trademarks are owned by their respective companies. Because Whirlpool Corporation policy includes a continuous commitment to improve our products, we reserve the right to change materials and specifications without notice. We also reserve the right to discontinue or transition products without notice.

Manufacturer's Suggested Retail Price (MSRP) and Minimum Advertised Price (MAP) provided for reference purposes only. Dealer alone determines advertised and retail prices.

Created On: Friday, January 27, 2017 10:46:47

FIC

4/3/2018

Hoods From Collection Potenza Vulcano | Falmec

U.S.A. (EN (/en_us/)) - Select Country (/en_us/country/)

Catalogues (/en_us/catalog/) Downloads (/en_us/downloads/) Reserved area (http://portal.falmec.com/) Contacts (/en_us/contacts/)

Search Q


falmec (/en_us/)

PRODUCTS COMPANY (/EN_US/COMPANY/) FALMEC WORLD (/EN_US/FALMEC_WORLD/)

NEWS & PRESS (/EN_US/NEWS/)

HOME (/EN_US/) > HOODS (/EN_US/TYPOLGY/HOODS-1/) > POTENZA (/EN_US/TYPOLGY/HOODS-1/COLLECTION/POTENZA-15/) > VULCANO

SHARE THIS PRODUCT

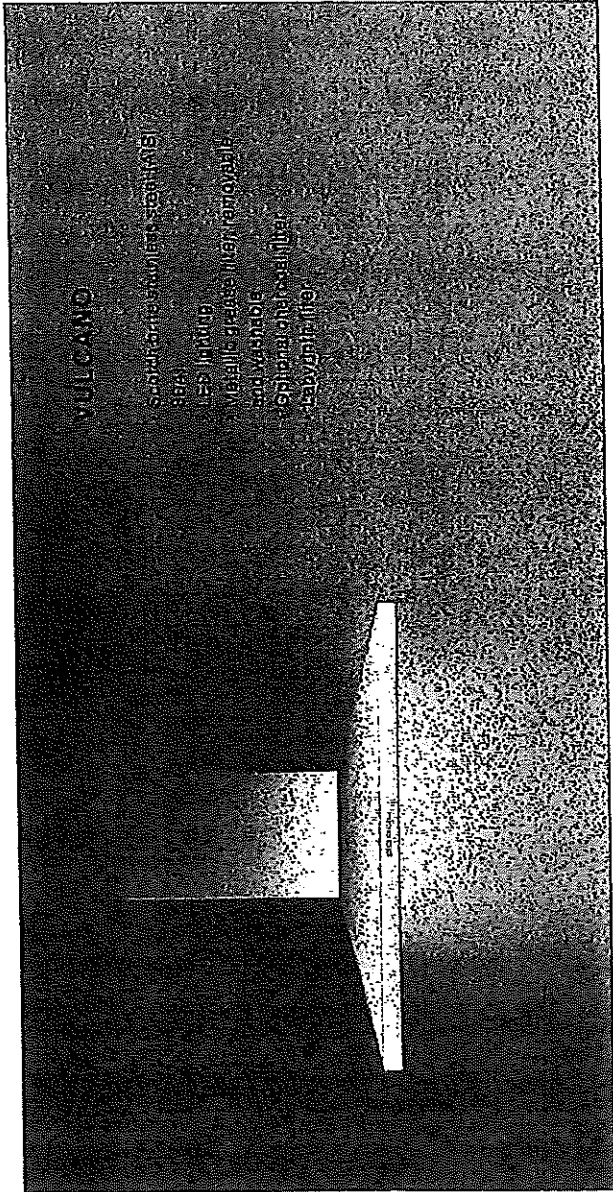

VARIANTS

FPVUL30W3SS / Vulcano Wall 30" (76 cm) 280 CFM	
FPVUX36W6SS / VulcanoXL Wall 36" (90cm) 600 CFM	
FPVUL24W3SS / Vulcano Wall 24" (60 cm) 280 CFM	
FPVUX30W6SS / VulcanoXL Wall 30" (76 cm) 600 CFM	

TECHNICAL FEATURES

Installation type
Wall

Dimensions
76 cm / 30 in

Features
Scotch brite stainless steel
(AISI 304)

Electronic control
Metallic grease filter,
removable and washable
Optional charcoal filter
Labyrinth filter

Finish
Scotch brite stainless steel
(AISI 304)

Motor
450 m³/h / 280 cfm

Type of control
Electronic control

Speed settings

ACCESSOIRES

KACL510#I
Extension H700 - Wall

KACL512#I
Extension H960 - Wall

KACL815
Protective cleaning cloths for
stainless steel (box 10 pcs)

103050107
Square charcoal filter - Type
3

CONSUMPTION

Maximum consumption
150 W

Current
120V 60Hz

Frequency

PACKAGING

Gross weight
20 Kg

Net weight
15 Kg

Volumes
0.30 m³

Packaging size
Length: 995 mm
Height: 595 mm
Depth: 510 mm

COOKIE POLICY

We use cookies on "www.falmeconorthamerica.com". If you continue to use "www.falmeconorthamerica.com" we will assume that you are happy with the setting of cookies. For more information on how to manage cookies, please visit our Cookie Policy page. http://www.falmeconorthamerica.com/en_us/cookie/

DOWNLOAD TECHNICAL SPECIFICATIONS

Agreeing to the website General Terms and Conditions of Use, I agree to change my preferences please see our Cookie Policy

Suite 510

Upgrade Package!

WDTA50SAHZ

Whirlpool®

<http://www.whirlpool.com>

Contemporary Design. Stainless Steel Tub
Dishwasher with TotalCoverage Spray Arm

Key Features:

- Sensor Cycle
- TotalCoverage Spray Arm
- 1-Hour Wash Cycle
- Tap Touch Controls

Product Dimensions:


Height: 34 1/2

Width: 23 7/8


Depth: 24 1/2

Additional Information:

Use And Care
Dimension Guide
Installation Guide
Energy Guide
Warranty

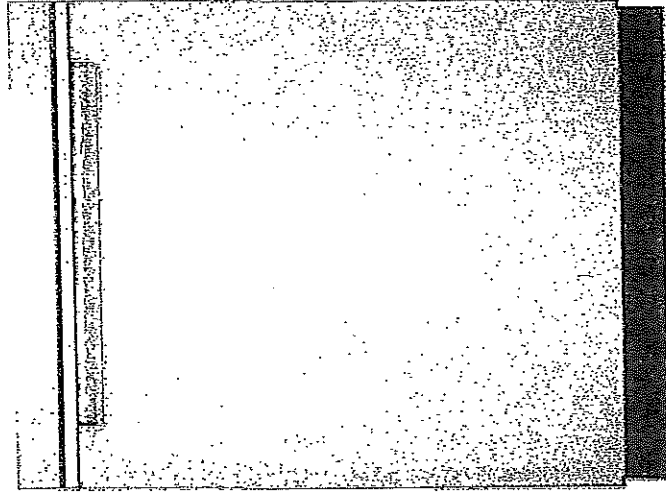


Available in:

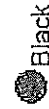

Black

Fingerprint Resistant Sunset Bronze

Fingerprint Resistant Black Stainless

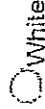

White

Fingerprint Resistant Stainless Steel

INVESTED
IN
AMERICA



®Registered trademark™ Trademark of Whirlpool, U.S.A. © 2016 Whirlpool Corporation. All Rights Reserved. All other trademarks are owned by their respective companies.


Because Whirlpool Corporation policy includes a continuous commitment to improve our products, we reserve the right to change materials and specifications without notice. We also reserve the right to discontinue or transition products without notice.

Manufacturer's Suggested Retail Price (MSRP) and Minimum Advertised Price (MAP) provided for reference purposes only. Dealer alone determines advertised and retail prices.

Upgrade Package!


WFW75HEFW

* Suite 516 *

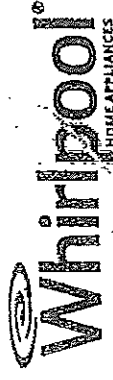

4.5 cu. ft. Front Load Washer with Precision
Dispense

<http://www.whirlpool.com>

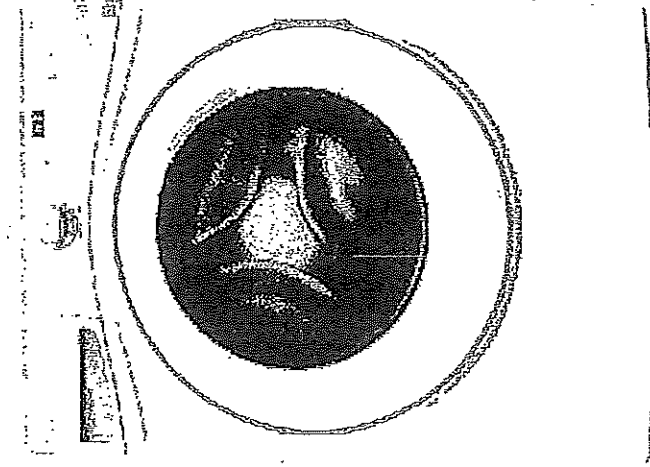

Key Features:

- Precision Dispense
- Adaptive Wash Technology
- Smooth Wave Stainless Steel Wash Basket
- 4.5 cu. ft. Capacity
- ENERGY STAR® Qualified

Product Dimensions:

Height: 39 3/4

Width: 27

Depth: 33 5/16

Electrical Requirements:

15 or 20, 120 V.

Additional Information:

[Use And Care Guide](#)

[Dimension Guide](#)

[Installation Guide](#)

[Energy Guide](#)

[Warranty Certificate](#)

INVESTED
IN
AMERICA



®Registered trademark/™ Trademark of Whirlpool U.S.A. ©2013 Whirlpool Corporation. All Rights Reserved.

All other trademarks are owned by their respective companies.

Because Whirlpool Corporation policy includes a continuous commitment to improve our products, we reserve the right to change materials and specifications without notice. We also reserve the right to discontinue or transition products without notice.

Manufacturer's Suggested Retail Price (MSRP) and Minimum Advertised Price (MAP) provided for reference purposes only. Dealer alone determines advertised and retail prices.

Created On: Wednesday, March 23, 2016 11:51:03

Upgrade Package!

YWED75HEFW

*Sule 5/18 *

Whirlpool®

8.5 cu. ft. Duet® High Efficiency Front Load Electric
Dryer with ENERGY STAR®

MSRP: \$0.00

<http://www.whirlpool.com>

Key Features:

- Advanced Moisture Sensing System
- Quad Baffles
- Tap Touch Controls with Memory
- EcoBoost™ Option
- Wrinkle Shield™ Plus Option
- Undercounter Installation
- 7.4 Cu. Ft. Capacity
- ENERGY STAR® Qualified

Product Dimensions:

Height: 39

Width: 27


Depth: 31

Additional Information:

Use And Care

Installation Guide

Warranty

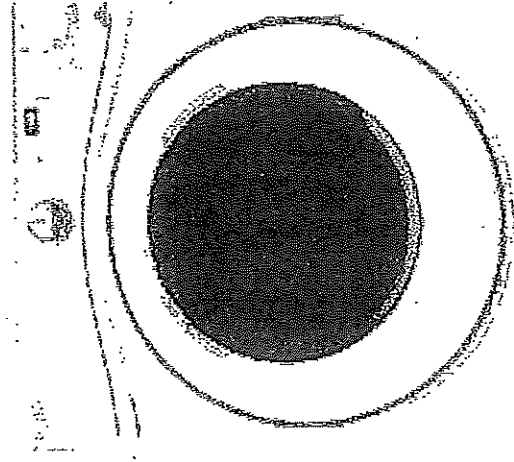

Available in:

☐ White

INVESTED
IN
AMERICA

®Registered trademark™ Trademark of Whirlpool, U.S.A. © 2016 Whirlpool Corporation All Rights Reserved. All other trademarks are owned by their respective companies.

Because Whirlpool Corporation policy includes a continuous commitment to improve our products, we reserve the right to change materials and specifications without notice. We also reserve the right to discontinue or transition products without notice.

Manufacturer's Suggested Retail Price (MSRP) and Minimum Advertised Price (MAP) provided for reference purposes only. Dealer determines advertised and retail prices.

ADA
Compliant

Our website uses cookies and similar tools to improve its performance and enhance your user experience. By continuing to use this website without changing your settings you consent to their use. To find out more about the cookies we use or how to change your settings, please see our cookies policy. [OK](#) | [Learn more.](#)

Panasonic

Countertop Business Store Support About Us

Search

FRANCAIS

Countertop NN-ST765S


Microwave Ovens > Countertop

Price \$ 329.99

SHOP NOW


NN-ST765S
Evolved Genius®
Microwave with
Cyclonic Inverter
Technology

- 1,200 W High Cooking Power
- Genius Sensor Cooking with 14 Categories
- 10-level Power Settings
- 3-multi-stage Cooking
- Sensor Reheat
- Cyclonic Inverter Technology
- Full LED Lighting System

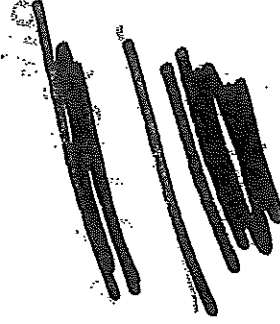

Overview Features Specs Accessories Where to Buy Support

New Cyclonic Inverter Technology

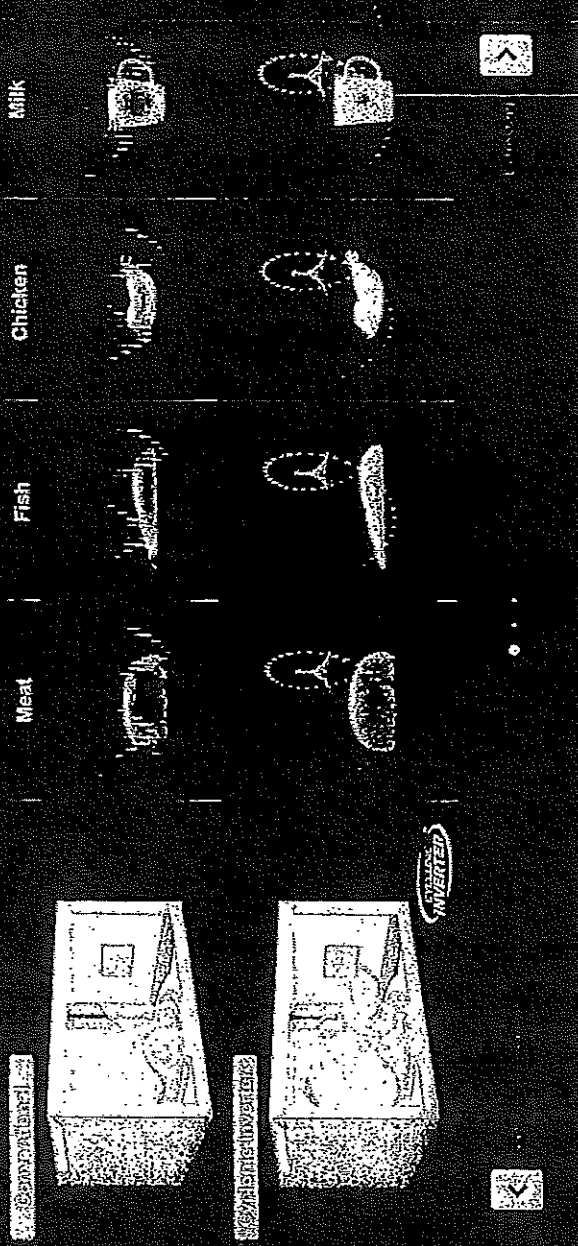

NN-ST765S Countertop - Panasonic Canada

Suit 5.0

1.6 cu. ft.
Oven capacity

1200 Watt
Cooking power

304 x 555 x 493 mm
Exterior dimensions (H x W x D)


SEE ALL SPECS

NN-TK722S
27" Trim kit for NN-ST765S

NN-TK732S
30" Trim kit for NN-ST765S

NN-TK714SS
24" Trim kit for NN-ST765S

Silk & Co

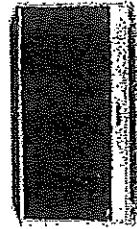

Microwave Ovens Countertop
Countertop NN-ST765S

MODEL & SIZE	Model Number	NN-ST765S
	Type	Family-size
	Installation	Countertop or built-in
	Oven Capacity	1.6 cu. ft.
PANASONIC TECHNOLOGY	Cooking Power	1200W
	Turntable Diameter	380mm
	Panasonic Inverter	Cyclonic Inverter
	Genius Sensor	Genius®
DESIGN	Color	Stainless Steel
	Control Panel	Touch pad
STYLE	Display Panel	New 4 Digit + Icon LCD / Green
	Door Window	Clear Black
	Door Release	Push Open
	Oven Interior	Paint White
PERFORMANCE	Multi-stage Cooking	3 stage
	Sensor Cook	Yes
PROGRAMMABLE FEATURES	Sensor Reheat	Yes
	Auto Cook/Reheat	Yes
	More / Less Control	Yes
	Inverter Turbo Defrost	Yes
	Keep Warm Button	Yes

Suite 502

SPECIFICATIONS	Popcorn Button	Yes
	Quick Minute	Yes
	Cavity Dimensions (W x D x H)	Approx. 418 x 470 x 228 mm 15.7 x 18.5 x 8.3 inch
	Unit Dimensions (W x D x H)	555 x 493 x 304 mm 21.9 x 19.4 x 12 inch
	Carton Dimensions (W x D x H)	627 x 540 x 360 mm
ACCESSORIES	TRIM KITS	
	27" Model Number	NN-TK722S
	30" Model Number	NN-TK732S
Accessory		Glass Tray


Copyright ©Panasonic Canada Inc.

Soft-Lite

Trim Kit
NNTK-714SS

NWST-705S-

2. Installation Diagram
2. Schéma d'installation
2. Diagrama de instalación

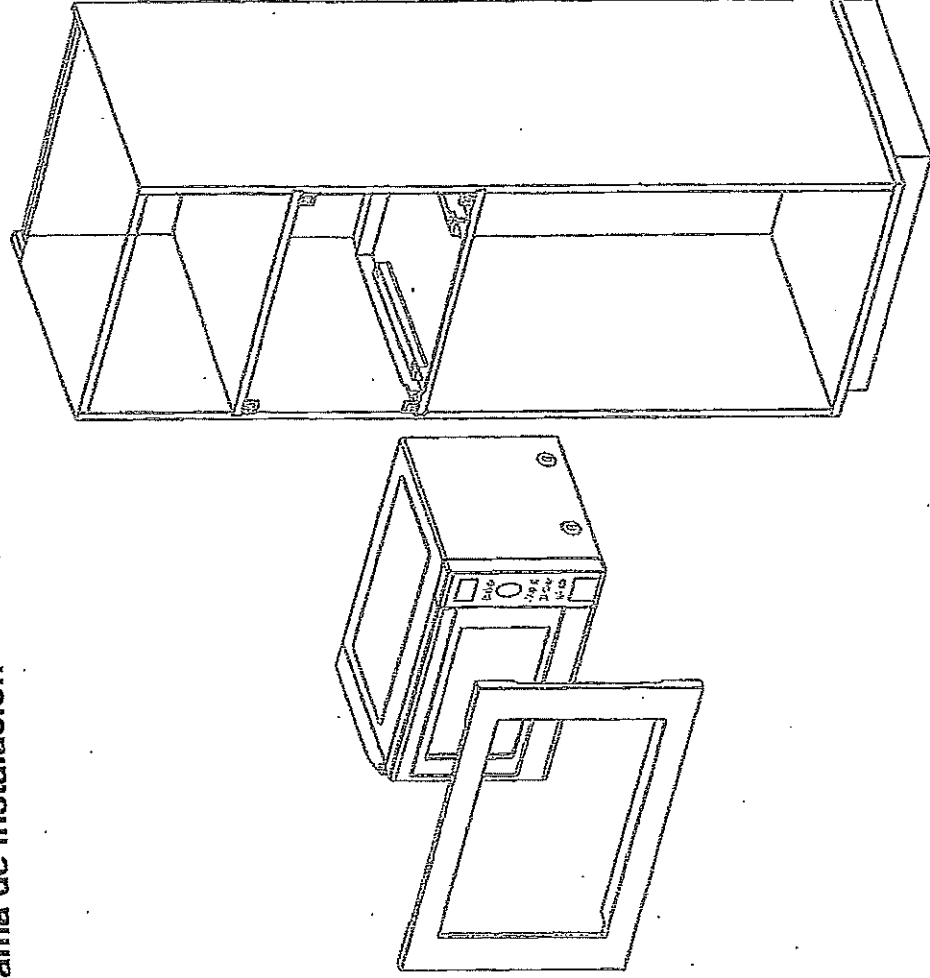

Trim Kit Dimensions	
Width	596 mm (23 1/2")
Height	410 mm (16 1/8")
Depth (Thickness)	20 mm (3/4")

Dimensions du nécessaire d'encastrement	
Largeur	596 mm (23 1/2 po)
Hauteur	410 mm (16 1/8 po)
Profondeur (épaisseur)	20 mm (3/4 po)

Dimensiones del juego de acabados	
Ancho	23 1/2" (596 mm)
Altura	16 1/8" (410 mm)
Profundidad (grosor)	3/4" (20 mm)

Site 303

3. Cabinet Diagram and Dimensions
3. Schéma de l'armoire et dimensions
3. Dimensiones y diagrama del gabinete

