
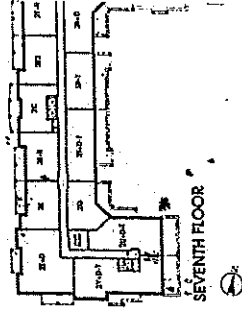
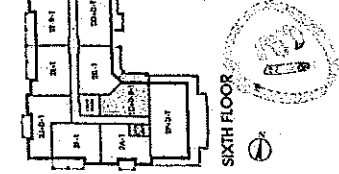
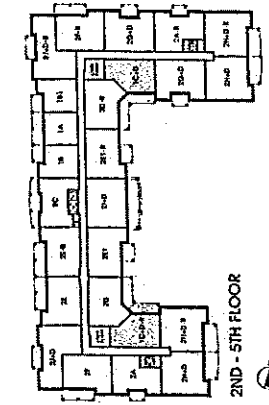
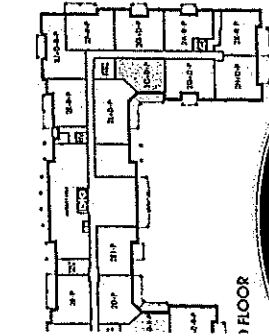


Sag Harbor

SUITE 610
ORIGINAL LAYOUT
INVENTORY SUITE

878 SQ FT plus 119 sq. ft. of balcony area

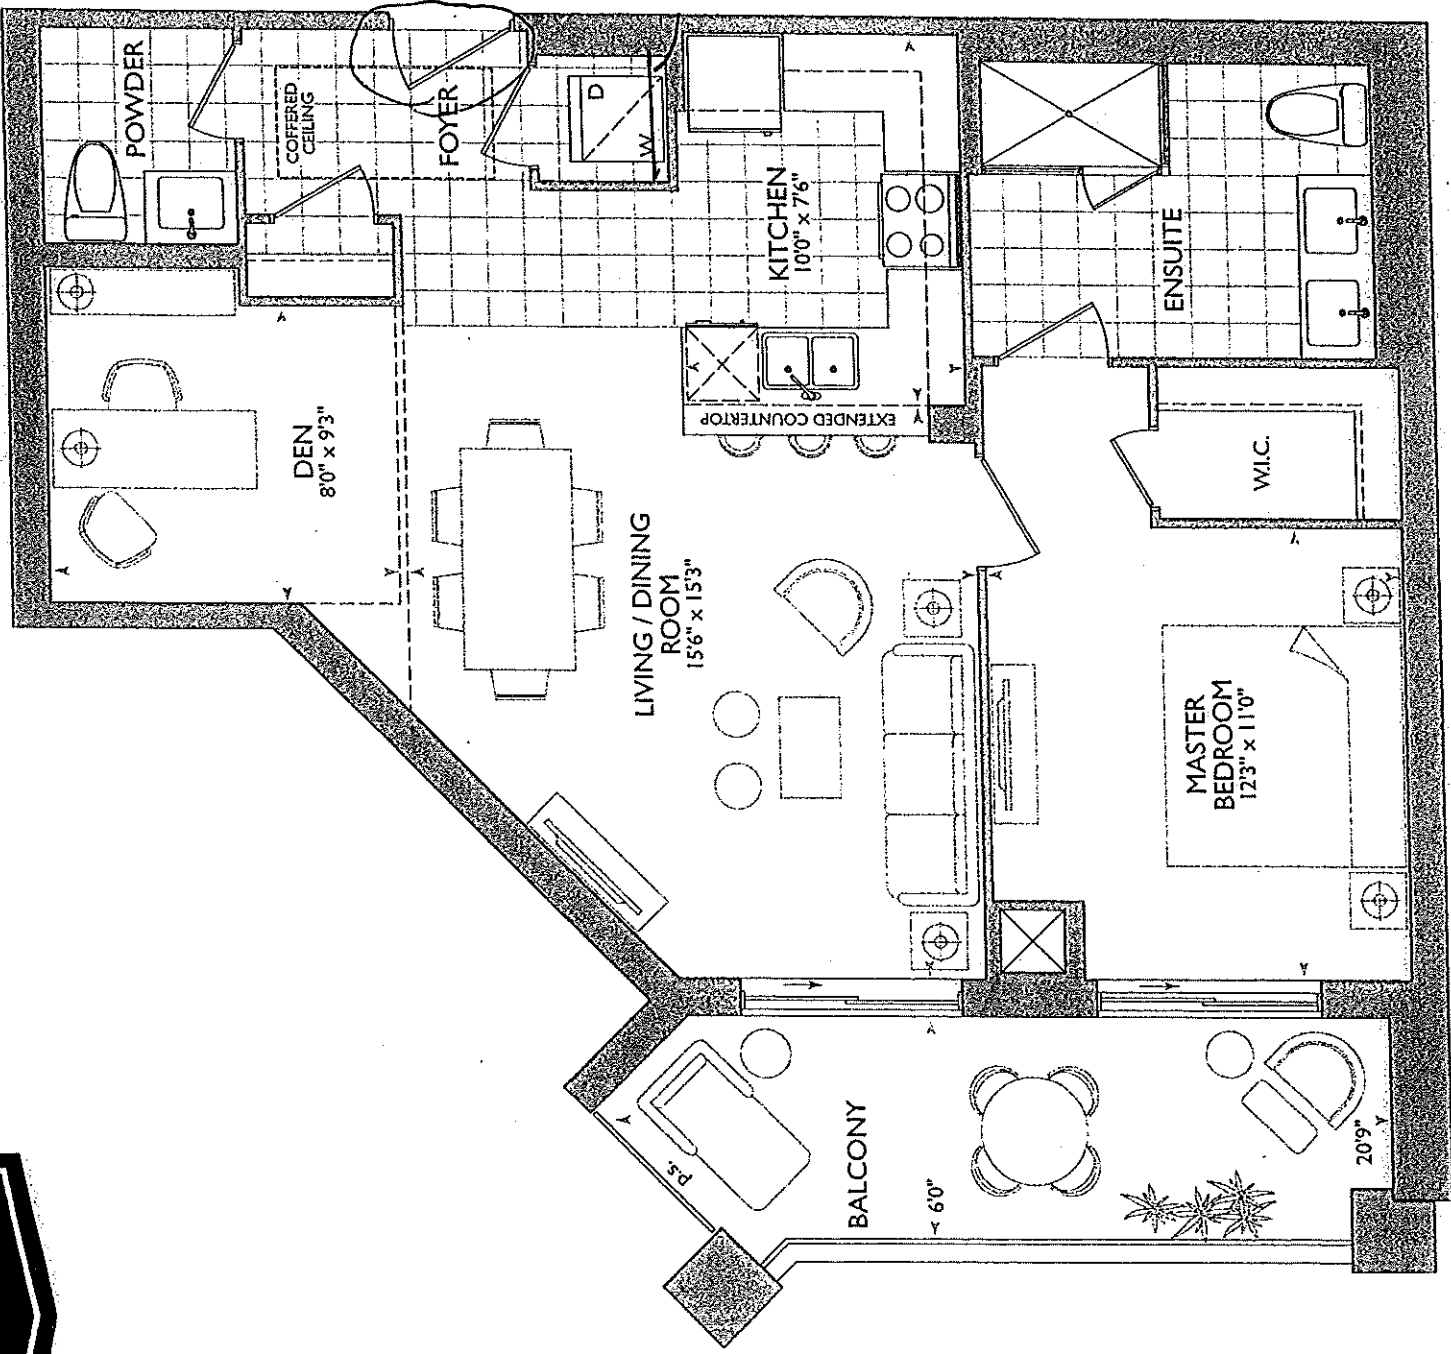


Suite 610 - Inventory, Suite

KITCHEN

- SEE GTK DESCRIPTION FOR UPG. LAYOUT (F) EXTRA'S
- 1ST UPGRADE APPLIANCE PKG. W/ 33" FRIDGE W/ CHIMNEY HOOD FAN AND MICRO IN BASE CABINET (SHELF)
- (x4) = PUCK LIGHTS
- (x2) = CAPPED PENDANTS
- (x1) = PLUG PENINSULA

* Powder Room + Ensuite
RAISED CABINETS W/
3" SPLASH

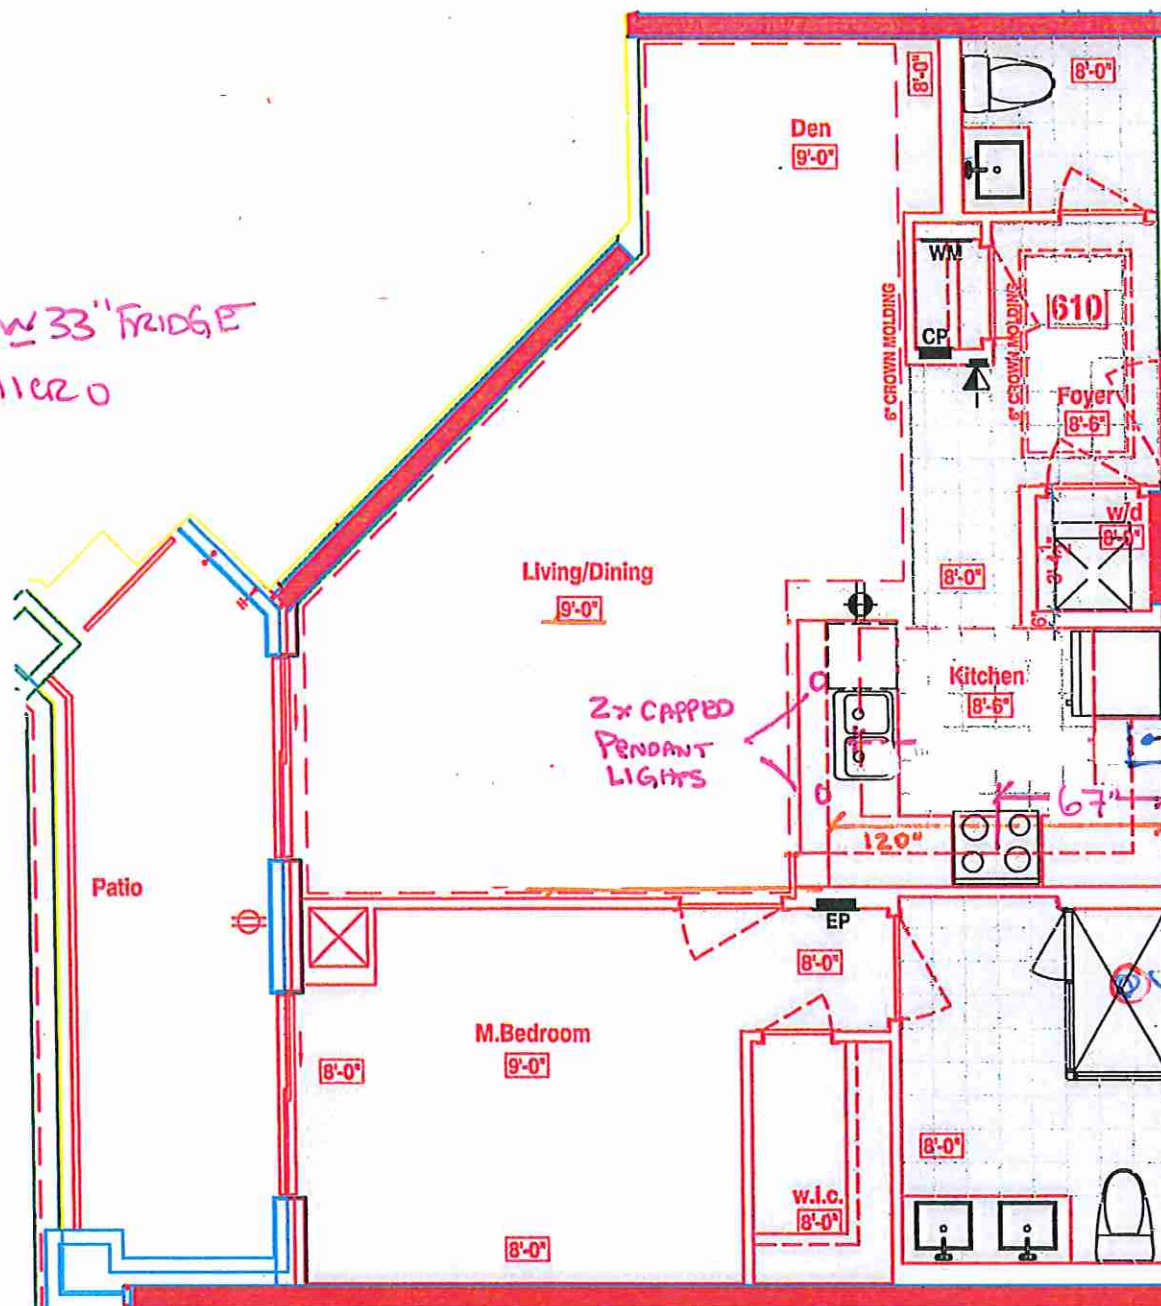

BARRIER FREE
SUITE

* LAMINATE = FOYER + KITCHEN
FLOORING

MICRO (BASE CABINETS)

RAIN HEAD FROM CEILING
W/ SLIDE BAR R-2200
RIN

LEGEND:	
	SECURITY PANEL
	ELECTRICAL PANEL
	COMMUNICATION PANEL
	WATER METER
	FRIDGE
	DROPPED AREA
	6" CROWN MOLDING
	BARRIER FREE SUITE

SUITE 610 - SAG HARBOR

Royal Pine Homes 25 Baker Hill Blvd - Stouffville, ON - Apr 05, 2018

Page 1 of 3Page 1 of 3

Vendor: Bravlea Investments Inc.
Printed Feb 20, 2020 12:58



* INTERIOR COLOUR SCHEME *

Purchaser Inventory Unit_610	Decor Consultant Melissa Di Marino	Model Type SAG HARBOUR	Telephone Res. / Bus /	Project Braylea Investments Inc.	Closing Date 17/03/2020	Unit 610
--	--	----------------------------------	----------------------------------	--	-----------------------------------	--------------------

Page 2 of 3

CABINETRY, VANITIES AND COUNTERTOPS

	<u>Style</u>	<u>Countertop</u>	<u>Counter Edge</u>	<u>Handle / Knob</u>
MAIN BATHROOM	N/A	N/A	N/A	N/A
MASTER ENSUITE	✓ CATEGORY 3 FIBREBOARD QT 4401 CLASSIC GREY (UPGD)	✓ MILKY WHITE (UPGD) (INTERSTONE)	1" (UPGD)	527160
POWDER ROOM	✓ CATEGORY 3 FIBREBOARD QT 4401 CLASSIC GREY (UPGD)	✓ MILKY WHITE (UPGD) (")	1" (UPGD)	527160
KITCHEN / DINETTE	✓ CATEGORY 3 FIBREBOARD QT 4401 CLASSIC GREY (UPGD)	✓ MILKY WHITE (UPGD) (")	1" (UPGD)	527160
LAUNDRY ROOM	N/A	N/A	N/A	N/A

APPLIANCE PACKAGE

PACKAGE UPGD #1
- Chimney Exhaust
- Built in Micro

Std 31in Opening

PLUMBING FIXTURES

KITCHEN

Sink Model ✓ Blanco U Super Single #401248 (Upgd)
Sink Faucet ✓ STANDARD

TOILETS

Master Ensuite ✓ CALI # 4710BOVU (UPGD)
Main Bathroom N/A
Powder Room ✓ CALI # 4710BOVU (UPGD)

VANITY FAUCETS

Master Ensuite ✓ STANDARD
Main Bathroom N/A
Powder Room ✓ STANDARD

VANITY SINKS

Master Ensuite ✓ STANDARD
Main Bathroom N/A
Powder Room ✓ STANDARD

SHOWER STALL / TUBS

Master Ensuite Shower Stall ✓ Delta Contemporary Kit #DF-KIT18
Master Ensuite Tub N/A
Main Bathroom Tub N/A

Trim

Baseboard & Casing STANDARD
Interior Doors STANDARD

Cornice Moulding / Medallion

Foyer ✓ STANDARD - #CTR-611
Living Room ✓ STANDARD - #CTR-611
Dining Room ✓ STANDARD - #CTR-611
Den ✓ STANDARD - #CTR-611
Master Bedroom N/A
Bedroom 2 N/A
Bedroom 3 N/A

Levers STANDARD
Door Height STANDARD

Fireplace

Fireplace N/A
Location Flooring N/A
Style N/A
Finish N/A
Marble N/A
Hearth N/A

Paint Throughout

Walls DLX- 1001-2 ARIA
Trim STANDARD WHITE

MISC. INSTALLATIONS

Ceramic Accessories (installed by Vendor)
✓ ☐ Yes ☒ No

Bathroom Mirrors (installed by Vendor)
✓ ☒ Yes ☐ No

Wire Shelving - Closet (installed by Vendor)
☒ Yes ☐ No

Page 2 of 3

Decor Consultant: _____ Purchaser: _____
Melissa Di Marino Inventory Unit 610

Vendor: _____
Braylea Investments Inc.

Printed Feb 20, 2020 12:58 pm



* INTERIOR COLOUR SCHEME *

Purchaser	Decor Consultant	Model Type	Telephone Res. / Bus	Project	Closing Date	Unit
Inventory Unit_610	Melissa Di Marino	SAG HARBOUR	/	Braylea Investments Inc.	17/03/2020	610

Purchaser(s) acknowledge the following

Natural Stone Waiver:

The Purchaser acknowledges that natural stone products such as granite, marble and quartz that are installed in their dwelling may vary in shading, pattern, texture, veining, pores, colour and fissures from the sample in the Vendor's Décor Centre despite both having the same name. Marble is not recommended in high traffic areas, such as kitchens, as marble is more porous than granite and will stain and scratch easier than a granite surface.

The Purchaser acknowledges that some natural stone surfaces are not flat and will vary in texture and depth. This material once installed will not be 100% flat up against the walls. Lighting can also enhance imperfections of the natural stone.

Standard Appliance Specifications Waiver:

In lieu of supplying appliance specifications and/or special requirements, the purchaser acknowledges that cabinetry will be made to allow for standard openings only. Standard opening sizes are as follows:

Fridge: 29 3/4" wide x 65 7/8" high x 33 1/2" Deep
Stove: 29 7/8" wide
Dishwasher: 23 7/8" wide
Microwave Fan: 30" wide x 17 1/4" high x 18" Deep
Washer/Dryer (Stacked): 27 1/2" wide x 71 3/4" high x 32" Deep
Exhaust Opening: 6"

and only those appliances that fit the standard openings should be selected and purchased.

Hardwood Floor Waiver:

Hardwood floors installed by the Vendor will be fully warranted for one full year against any defects in workmanship, due to improper installation. The purchaser acknowledges and understands that the vendor will not be responsible to repair the natural drying out of wood that may cause shrinkage.

Changes:

This Colour Sheet is FINAL. ANY changes requested are subject to Builder approval and a minimum administration fee of \$1,000.00 will be charged.

Page 3 of 3

Decor Consultant: _____
Melissa Di Marino

Purchaser: _____
Inventory Unit_610

Vendor: _____
Braylea Investments Inc.



Vine Copy

CONSTRUCTION SUMMARY

Braylea Investments Inc.

PURCHASER: Inventory Unit_610

TEL:

LOT NUMBER	PHASE	HOUSE TYPE	CLOSING DATE
610	1	SAG HARBOUR	17-Mar-20

Offer Workshee	IST UPGRADE APPLIANCE PACKAGE WITH 33 INCH FRIDGE, AS PER VENDORS SAMPLES Note:
Offer Workshee	TALLER 36? VANITIES IN ALL BATHROOMS AS PER VENDORS STANDARD SAMPLES AND SPECIFICATIONS, AS PER PLAN Note:
Offer Workshee	STAINLESS STEEL CHIMNEY HOOD FAN AND MICROWAVE SHELF WITH TRIM KIT IN LIEU OF STANDARD COMBINATION MICROWAVE/HOOD FAN,(LIST PRICE IS ONLY FOR THE MICRO OUTLET AND MICROWAVE OVEN) AS PER VENDORS SPECIFICATIONS AND SAMPLES Note:
Offer Workshee	RAINHEAD INSTALLED FROM CEILING IN MASTER ENSUITE AND COMPLETED WITH VENDORS STANDARD PLUMBING SAMPLES. Note:
Offer Workshee	TWO (2) CAPPED CEILING LIGHTS ABOVE THE KITCHEN SINK ON SAME SWITCH, AS PER PLAN Note:
Offer Workshee	UPGRADED TILES AS SELECTED AND INSTALLED BY VENDOR Note:

→ Water line For Fridge



SITE COPY

CONSTRUCTION SUMMARY

Braylea Investments Inc.

PURCHASER: Inventory Unit_610

TEL:

LOT NUMBER	PHASE	HOUSE TYPE	CLOSING DATE
610	1	SAG HARBOUR	17-Mar-20

Date Added: 21-Feb-20 Invoice Number: 7276

1 - KITCHEN & BATHROOM- SEE QUALITY TOPS & KITCHENS FOR ALL KITCHEN & BATHROOMS UPGRADES/LAYOUTS (See attached Upgrade Package) Note: **THE KITCHEN & BATHROOM UPGRADES ARE TO BE DETERMINED AT TIME OF P&SA , AND/OR AT TIME OF COLOUR CHART**
34 - POWDER ROOM- Install a 1st Upgrade floor tile on the Powder Room, 24x24 Geology Stone, throughout thePowder Room floor (where applicable), in lieu of the builders standard Note:
1 - POWDER ROOM- Install the upgraded Contrac toilet in the Powder Room. Install the "CALI" one piece toilet, Model # 4710BOVU, in lieu of the builders standard Note:
16 - LAUNDRY ROOM- Install an upgraded floor tile on the Laundry Room floor , 24x24 Geology Stone , throughout the Laundry room floor (where applicable), in lieu of the builders standard Note:
75 - MASTER ENSUITE- Install an Upgrade floor tile on the Master Ensuite floor, 18x36 Zebrino Bianco Chiaro throughout the Master Ensuite Floor (where applicable), in lieu of the builders standard Note:
70 - MASTER ENSUITE- Install a 2nd Upgrade floor tile on the wall of the Master Ensuite shower stall. Install the 18x36 Zebrino Bianco Chiaro , throughout the Master Ensuite shower stall walls, (where applicable), in lieu of the builders standard. Note:
1 - MASTER ENSUITE- Install the upgraded Contrac toilet in the Master Ensuite. Install the "CALI" one piece toilet, Model # 4710BOVU, in lieu of the builders standard Note:
1 - MASTER ENSUITE- Accommodate the plumbing in the Master Ensuite shower stall for a rain head from the ceiling and the diverter kit Note:
1 - MASTER ENSUITE- Install the Delta Contemporary Square 14 Series Pressure Balance Kit Integrated Diverter Valve with the Ceiling mount shower arm Model # DF-KIT18 Note:
1 - CLARIFICATION: MASTER ENSUITE & MAIN BATH-Install RAISED VANITY HEIGHT at Main Bath and Master Ensuite Vanities, where applicable (See attached QTK Upgrade paperwork and Layouts) Note: ** THIS OPTION IS **TBD** AT TIME OF COLOUR CHART/ P&SA **
1 - CLARIFICATION- MASTER ENSUITE / MAIN BATH- Install the Standard 3" Splash throughout all bathroom vanity counter tops, where applicable. To include the Main Bath and the Master Ensuite Note:
1 - FOYER/KITCHEN- Delete the builders standard floor tile in the Foyer & Kitchen, and Install the Torlys Forest Collection Laminate 71/2" "Northern Cordillera EE-F-9687-P" throughout, where applicable Note:
1 - KITCHEN- Install an upgraded undermount sink, in lieu of the builders standard sink. Install the Blanco Quatrus U Super Single Model #401248 Note:
1 - KITCHEN- Install the builders standard Faucet in the kitchen- Install the DELTA Chrome Pull-Out Kitchen Faucet (Single Hole) - Model # 469LF-Chrome Note:



SITE COPY

CONSTRUCTION SUMMARY

Braylea Investments Inc.

PURCHASER: Inventory Unit_610

TEL:

LOT NUMBER	PHASE	HOUSE TYPE	CLOSING DATE
610	1	SAG HARBOUR	17-Mar-20

Date Added: 21-Feb-20 Invoice Number: 7276

1 - KITCHEN- Install an upgraded counter top in the kitchen, in lieu of the builders standard counter top. Install the "Milky White" (Interstone), throughout the kitchen, where applicable Note: No additional cost as per Fonzie and Rob (Interstone)
1 - KITCHEN- Install an upgraded Edge, throughout the kitchen, where applicable, in lieu of the builders standard counter top edge. Install the Edge "I". Note:
1 - KITCHEN- Install an upgarded cabinet, throughout the kitchen, where applicable. Install the Category 3 Fibreboard QT 4401 Classic Grey Note:
1 - KITCHEN/ POWDER ROOM/ MASTER ENSUITE- Install upgraded handles, throughout the kitchen, Powder Room & Master Ensuite, where applicable, in lieu of the builders standard. Install the upgrade #1 handle, Model # 527 160 **See attached QTK Upgrades** Note:
1 - KITCHEN- Install an upgraded kitchen backsplash, throughout the kitchen, where applicable, in lieu of the builders stadard kitchen backsplash. Install the "3x6 Tavella Gesso" (Interstone tile). Tile to be installed to accommodate the chimney exhaust fan. Note: No additional cost as per Fonzie and Rob (Interstone)
1 - KITCHEN- Install the upgraded "3x6 Tavella Gesso" tile in a Brick Pattern, throughout the kitchen, where applicable. (Does not include behind the stove/fridge) Tile to be installed to accommodate the chimney exhaust fan. Note:
1 - POWDER ROOM-Install an upgarded cabinet, throughout the powder room cabinets, where applicable. Install the Category 3 Fibreboard QT 4401 Classic Grey Note:
1 - POWDER ROOM- Install an upgraded counter top in the Powder Room, in lieu of the builders standard counter top. Install the "Milky White" (Interstone), throughout the powder room where applicable. **Install the 3" Splash** Note: No additional cost , as per Fonzie and Rob (Interstone)
1 - POWDER ROOM- Install an upgraded Edge, throughout the Powder Room, where applicable, in lieu of the builders standard counter top edge. Install the Edge "I". Note:
1 - MASTER ENSUITE- Install an upgarded cabinet, throughout the Master Ensuite cabinets, where applicable. Install the Category 3 Fibreboard QT 4401 Classic Grey Note:
1 - MASTER ENSUITE- Install an upgraded counter top in the Master Ensuite, in lieu of the builders standard counter top. Install the "Milky White" (Interstone), throughout the powder room where applicable. **Install the 3" Splash** Note: No additional cost , as per Fonzie and Rob (Interstone)
1 - MASTER ENSUITE- Install an upgraded Edge, throughout the Master Ensuite, where applicable, in lieu of the builders standard counter top edge. Install the Edge "I". Note:
1 - CLARIFICATION- MASTER ENSUITE / POWDER ROOM- Install the builders standard Plumbing Fixtures throughout all bathrooms, where applicable. To Include the Master Ensuite & Powder Room Note:
1 - PURCHASER AWARE AND ACCEPTS THAT ANY CHANGES MADE TO UPGRADES AFTER SIGNING THIS PURCHASERS EXTRA FORM ARE SUBJECT TO A MINIMUM ADMINISTRATION FEE OF \$1,000. PLUS A 10% HOLDBACK FEE. Note:



SITE COPY

CONSTRUCTION SUMMARY
Braylea Investments Inc.

PURCHASER: Inventory Unit_610

TEL:

LOT NUMBER 610	PHASE 1	HOUSE TYPE SAG HARBOUR	CLOSING DATE 17-Mar-20	
-------------------	------------	---------------------------	---------------------------	--

This Document is Extremely Time Sensitive - Printed 21 Feb 20 at 9:27



Quality Tops & Kitchens Ltd.
80 Sante Drive, Vaughan, ON L4K 3C4
T 416.746.1811 F 905.761.5901
www.QTK.ca info@qtk.ca

your kitchen. your taste.

PURCHASE AGREEMENT FORM

PURCHASER:	CONTRACTOR: Braylea Investments Inc.	
ADDRESS:	SITE: HAMPTON PLACE	
EMAIL:	MODEL TYPE: SAG HARBOUR(1C+D)	
PHONE #:	610	LOT #: 610 HMP INVENTORY - UPGRADE PKG
PHONE #:		DATE: Sep 10, 2019 Q5499

The purchaser agrees to buy and Quality Tops & Kitchens Ltd. (QTK) agrees to sell and provide for the purchaser the following articles listed herein and with attached drawing in accordance to the terms and conditions described on the reverse of this agreement form.


ROOM	DESCRIPTION	CATEGORY
KITCHEN	DOOR STYLE: QT 4801 FINISH: CLASSIC GRAY SPECIES: FIBERBOARD DOOR HARDWARE: DRW HARDWARE: COUNTER TOP: Counter Top by Others	Category 3
ITEM #	QTY	DESCRIPTION
VB	1	VALANCE BOX UPPEERS & PUCK LIGHT CUTOUTS (ELEC. & LIGHTS NOT INCL.) - (OPTION PAID FOR BY BUILDER)
FG2696	1	FRIDGE GABLE - 26" DEEP x 95-1/2"H - (OPTION PAID FOR BY BUILDER)
FC2623	1	FRIDGE CABINET - 26" DEEP x 23"H - (OPTION PAID FOR BY BUILDER)
UC-14WK	1	INCREASE DEPTH OF UPPER CABINET TO 13-3/4" DEEP (WHOLE KITCHEN) - 113 WHITE LP INTERIOR
ULCC-14	1	UPPER L-SHAPE CORNER CABINET 26" x 26"- 13-3/4" DEEP
BLCC	1	BASE L-SHAPE CORNER CABINET w/ 1 ADJ. SHELF - (OPTION PAID FOR BY BUILDER)
BLCC	1	BASE L-SHAPE CORNER CABINET w/ 1 ADJ. SHELF
MC-O-DRW	1	MICROWAVE OPENING & DRAWER BELOW
CUST-1	1	BLUM MOTION ANTI SLAM HINGES & 1 SET OF BLUM WHITE ANTARO DRAWER SLIDES
CUST-2	1	CATEGORY 3
CUST-3	1	HANDLE - 527-160
		ROOM-SUMMARY: \$4,580.00

ROOM	DESCRIPTION	CATEGORY
POWDER ROOM VANITY	DOOR STYLE: QT 4401 FINISH: CUSTOM FINISH - CLASSIC GREY SPECIES: FIBERBOARD DOOR HARDWARE: DRW HARDWARE: COUNTER TOP: Counter Top by Others	Category 3

ITEM #	QTY	DESCRIPTION
VB-RAISE8	1	RAISE VANITY HEIGHT TO 34-1/2" - PER VANITY (>61" LONG)
CUST-1	1	BLUM MOTION ANTI SLAM HINGES
CUST-2	1	CATEGORY 3
CUST-3	1	HANDLE - 527-160
CUS-COL	1	Custom Finish Classic Grey
		ROOM SUMMARY:

ROOM	DESCRIPTION	CATEG
ENSUITE VANITY	DOOR STYLE: QT 4401 FINISH: CUSTOM FINISH - CLASSIC GREY SPECIES: FIBERBOARD DOOR HARDWARE: DRW HARDWARE: COUNTER TOP: Counter Top by Others	Category 3

ITEM #	QTY	DESCRIPTION	PRICE
--------	-----	-------------	-------

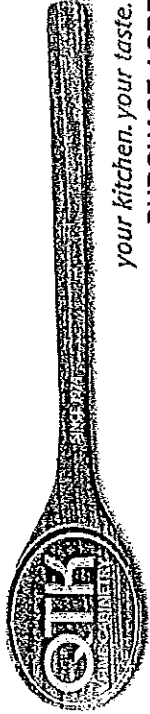

Quality Tops & Kitchens Ltd.
80 Sante Drive, Vaughan, ON L4K 3C4
T 416.746.1811 F 905.761.5901
www.QTK.ca info@qtk.ca

your kitchen. your taste.
PURCHASE AGREEMENT FORM

PURCHASER:	CONTRACTOR:		Braylea Investments Inc.
ADDRESS:	SITE:		HAMPTON PLACE
EMAIL:	MODEL TYPE:		SAG HARBOUR(1C+D)
PHONE #:	LOT #:		610 HMP INVENTORY - UPGRADE PKG
PHONE #:	DATE:		Sep 10, 2019 Q5499

ITEM #	QTY	DESCRIPTION	PRICE
VB-RAISE8	1	RAISE VANITY HEIGHT TO 34-1/2" - PER VANITY (>61" LONG)	
CUST-1	1	BLUM MOTION ANTI SLAM HINGES & 1 SET OF BLUM MOTION WHITE ANTARO DRAWER SLIDES	
CUST-2	1	CATEGORY 3	
CUST-3	1	HANDLE - 527-1160	
CUS-COL	1	Custom Finish - Classic Grey	
ROOM SUMMARY:			


EXPECTED DELIVERY DATE	TBD	SUB-TOTAL:
Customers please note all garbage bins, spice baskets, magic corner baskets and other accessories will only be delivered AFTER you move in the house. Please call us to request delivery of these items after you move in. Thank you. ALL CHANGES FINAL UPON SIGNING		
PLEASE READ ALL THE TERMS AND CONDITIONS ON THE ACCOMPANYING QTK TERMS & CONDITIONS DOCUMENT. BY SIGNING BELOW YOU AGREE TO RECEIVE THE ITEMS LISTED HEREIN AND PAY (ACCORDING TO QTK'S PAYMENT POLICY), AND HAVE READ AND UNDERSTOOD THE TERMS & CONDITIONS AS OUTLINED IN THE QTK TERMS & CONDITIONS DOCUMENT.		
DEPOSIT 1 DATE:		DEPOSIT 1:
DEPOSIT 2 DATE:		DEPOSIT 2:
GRAND TOTAL:		

BALANCE TO BE PAID IN FULL BY DUE DATE:		CUSTOMER INITIAL(S):
DEPOSIT 1 DATE:		DEPOSIT 1:
DEPOSIT 2 DATE:		DEPOSIT 2:

CUSTOMER SIGNATURE: _____ DATE: _____


CUSTOMER SIGNATURE: _____ DATE: _____


ALES REP NAME: Giovanni Toto QTK AUTHORIZED SIGNATURE: _____

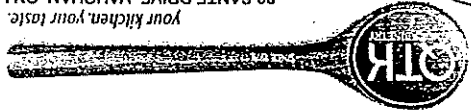

80 SANTE DRIVE, VAUGHAN, ON L4K 3C4,
T: 416.748.1811 F: 905.761.5901

CLIENT: ROYAL PINE HOMES	JOB NAME: 610 HMP - INVENTORY	ROOM: KITCHEN	DRAWN BY: GT	COMMENTS:
SITE: HAMPTON PLACE	DOOR STYLE: —	DOOR HANDLE: —	SCALE: 1/2" = 1'-0"	PLEASE NOTE ALL DIMENSIONS ARE NOT FINAL AND ARE SUBJECT TO CHANGE UPON FINAL SITE MEASURE
PHONE: —	FINISH: —	DRW HANDLE: —	DATE: SEPT 4, 2019	
EMAIL: —	SPECIES: —	TOP: —	PAGE:	

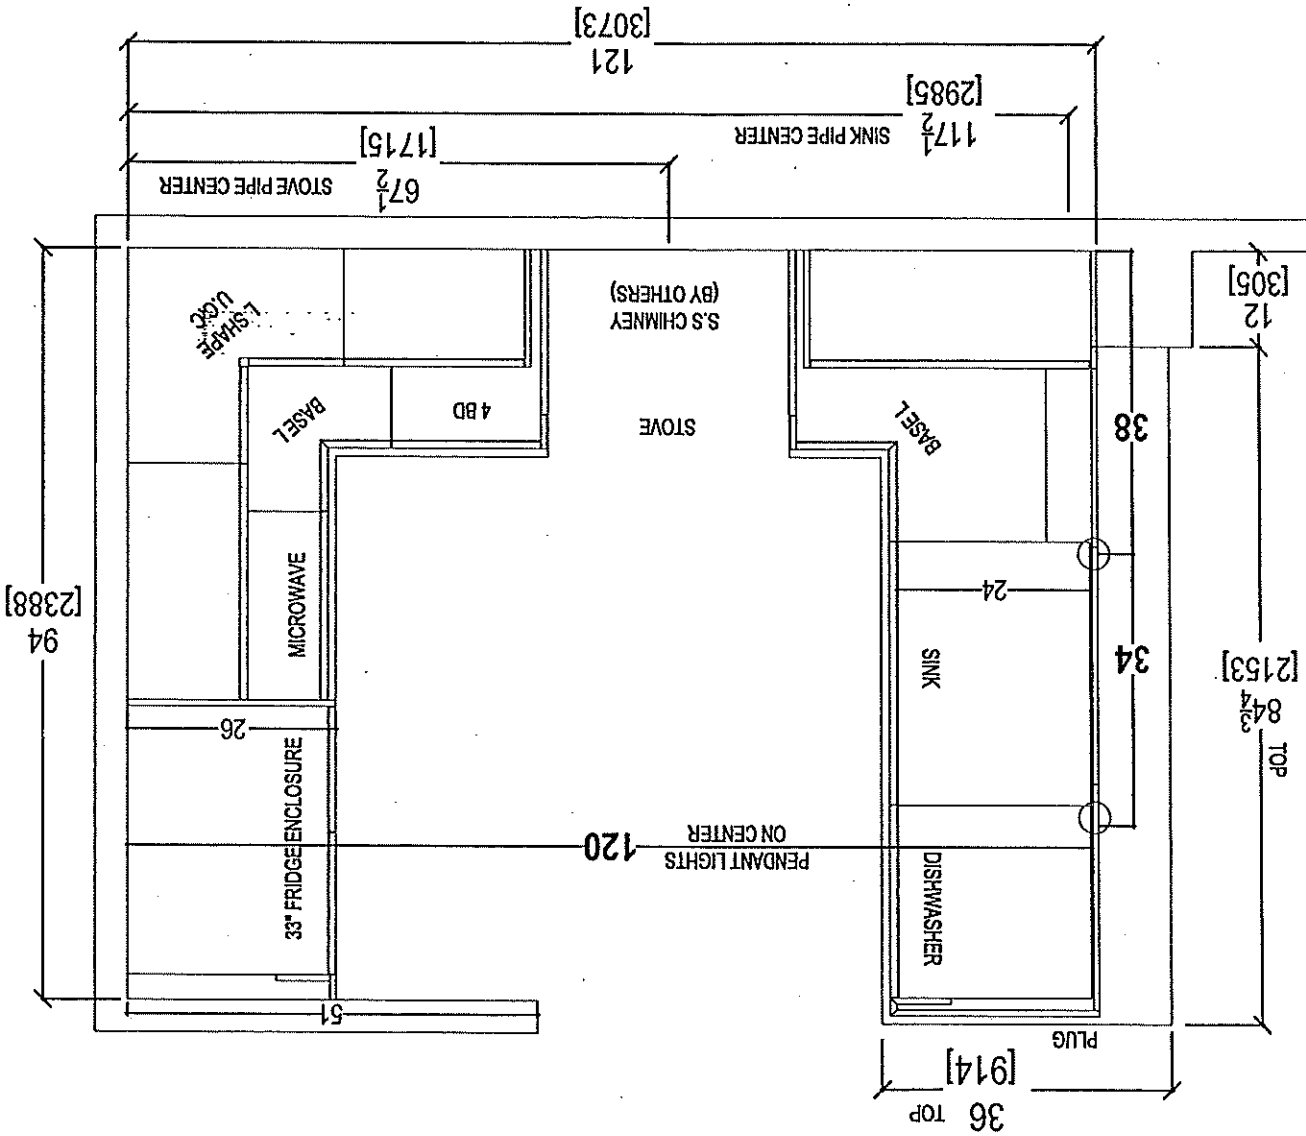

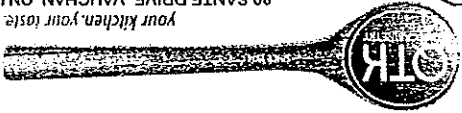

80 SANTE DRIVE, VAUGHAN, ON L4K 3C4,
T: 416.746.1811 F: 905.761.6901

CLIENT: ROYAL PINE HOMES

JOB NAME: 610 HMP - INVENTORY


ROOM: KITCHEN

DRAWN BY: GT


COMMENTS:


PLEASE NOTE ALL DIMENSIONS
ARE NOT FINAL AND ARE
SUBJECT TO CHANGE UPON
FINAL SITE MEASURE

FRIDGE WALL ELEVATION

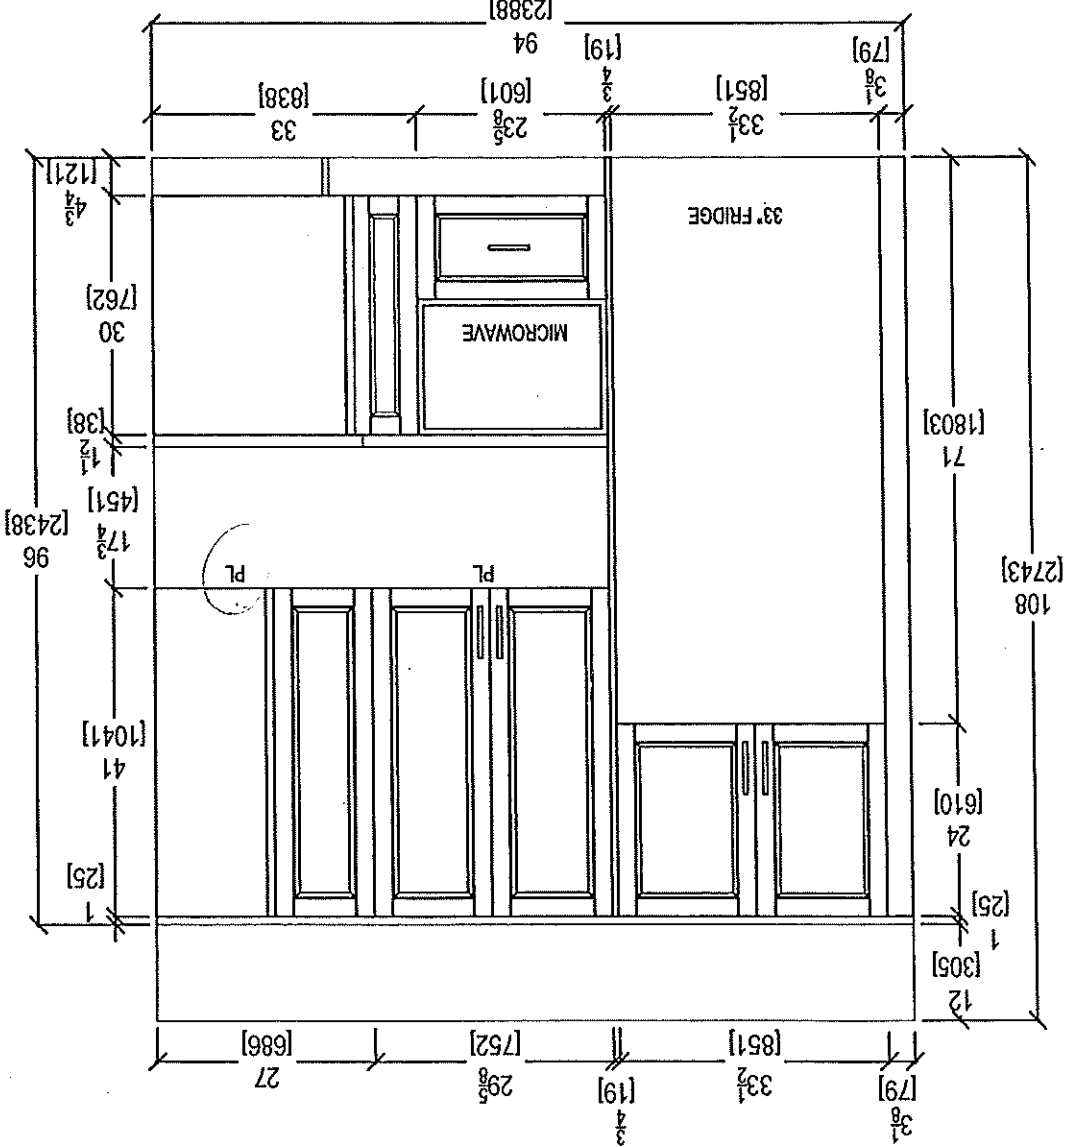



STOVE WALL ELEVATION

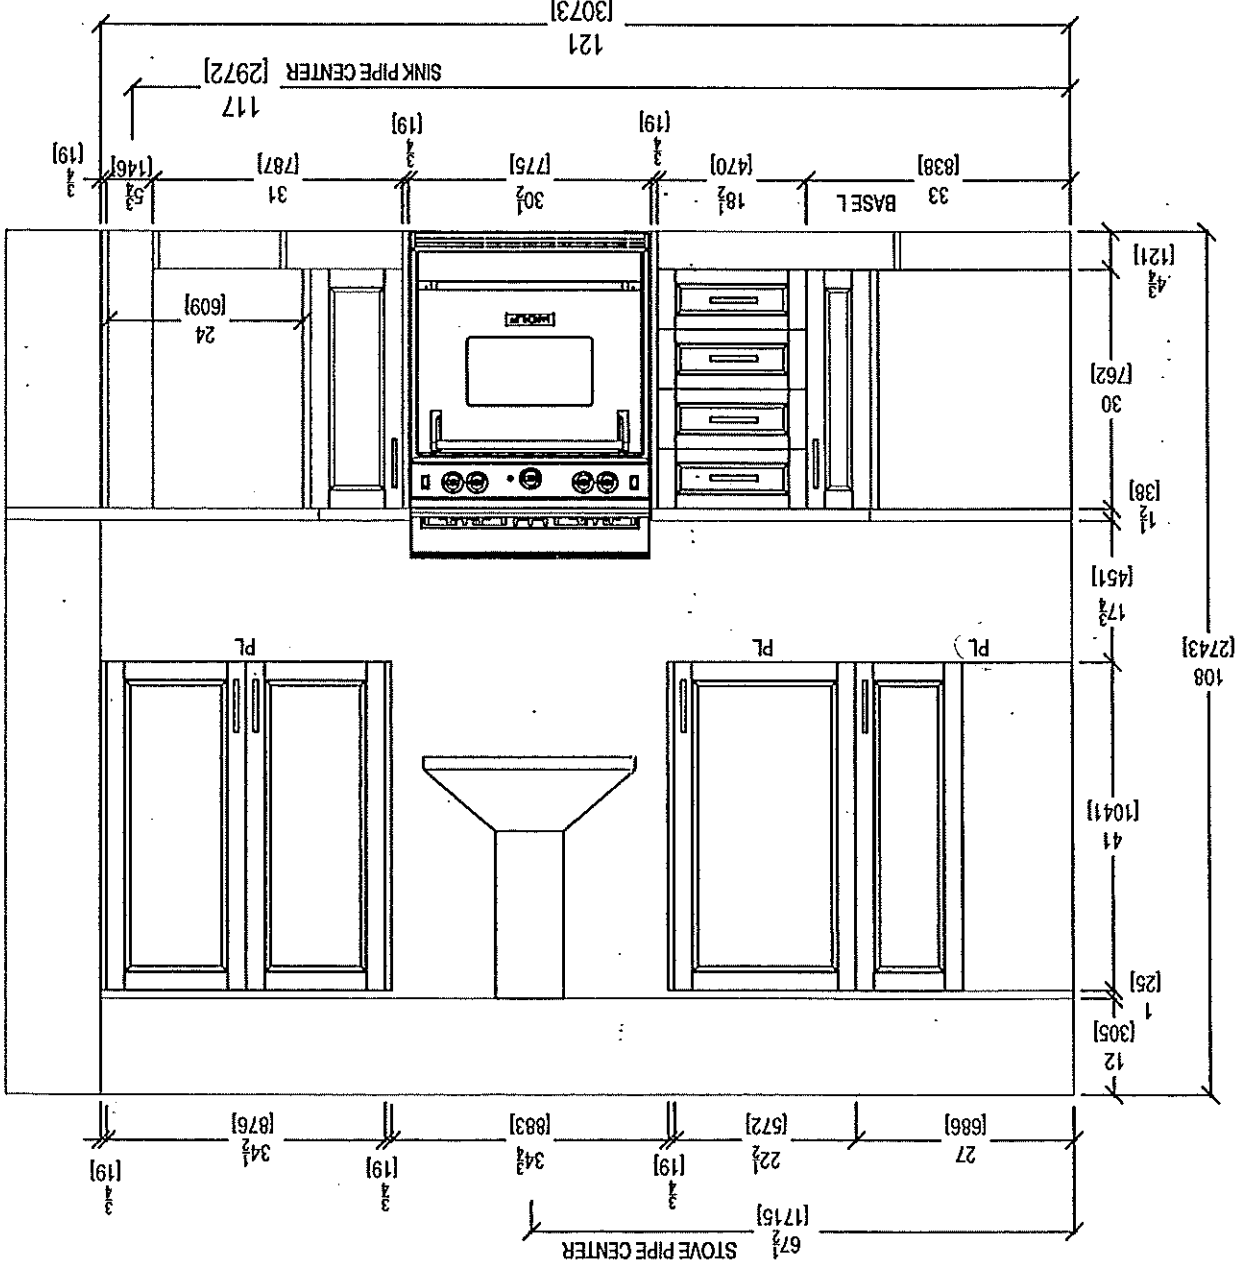


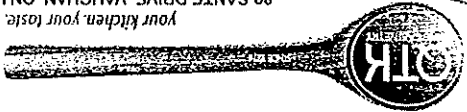

80 SANTE DRIVE, VAUGHAN, ON L4K 3C4,
T: 416.746.1811 F: 905.761.5901
Your kitchen, your taste.

CLIENT: ROYAL PINE HOMES
JOB NAME: 610 HMP - INVENTORY
ROOM: KITCHEN
DRAWN BY: GT
COMMENTS:

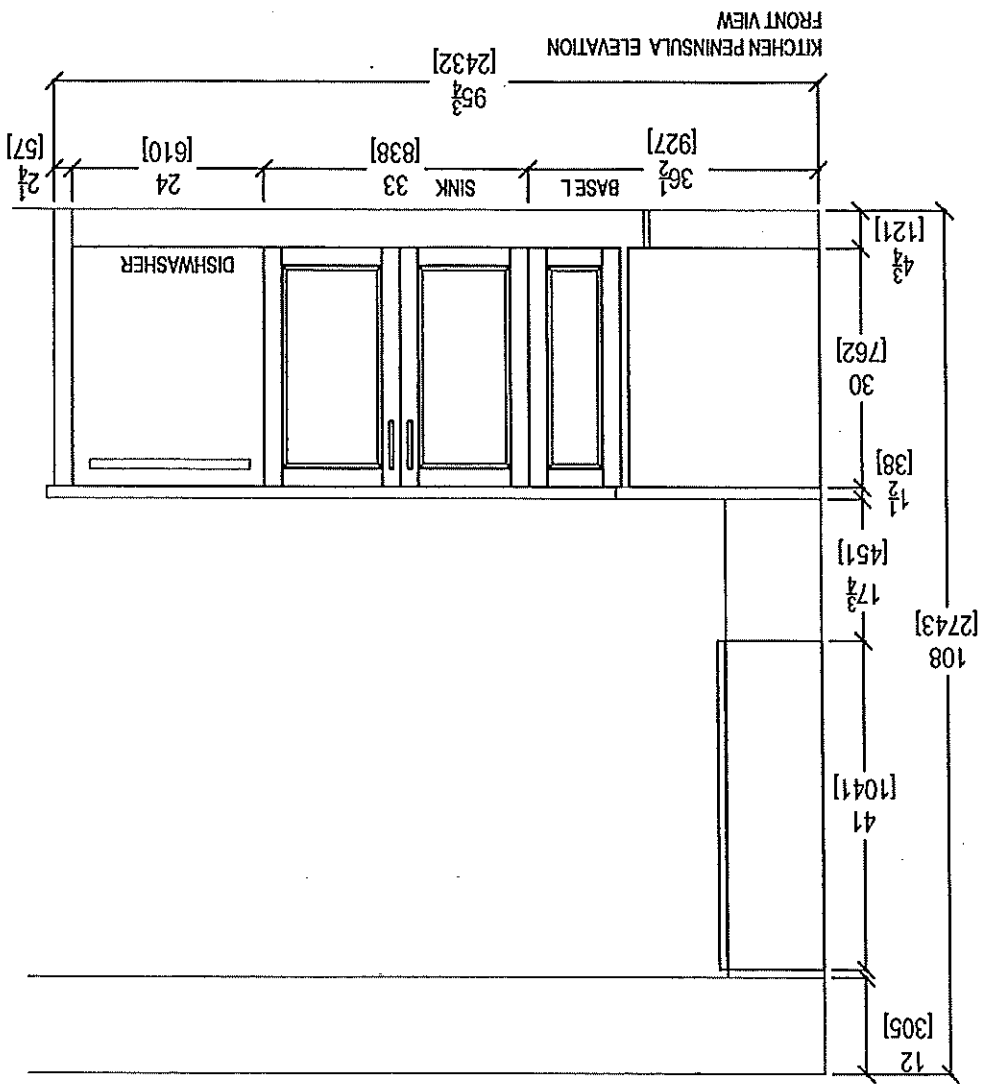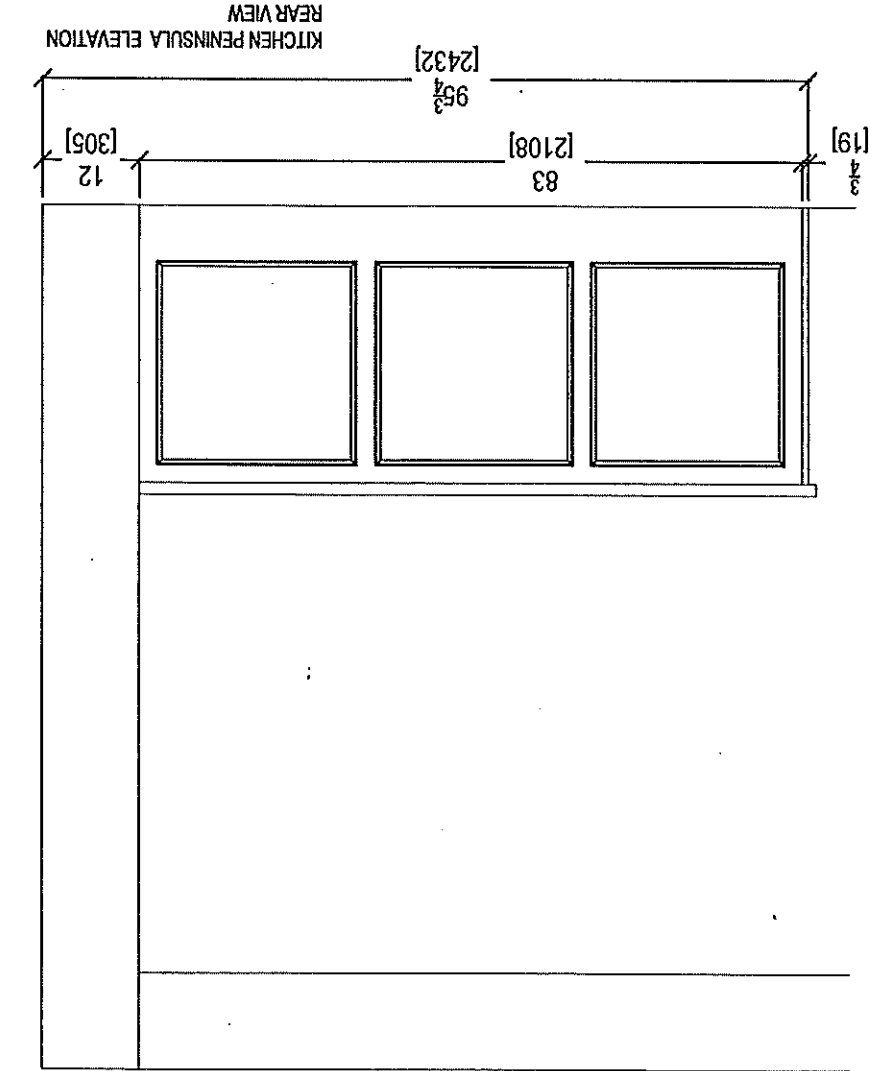

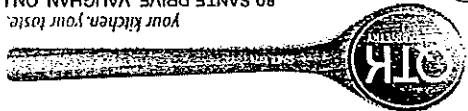

80 Sante Drive, Vaughan, ON L4K 3C4
T: 416.746.1811 F: 905.761.5901

CLIENT: ROYAL PINE HOMES


JOB NAME: 610 HMP - INVENTORY

ROOM: VANITIES


DRAWN BY: GT

COMMENTS:


PLEASE NOTE ALL DIMENSIONS
ARE NOT FINAL AND ARE
SUBJECT TO CHANGE UPON
FINAL SITE MEASURE

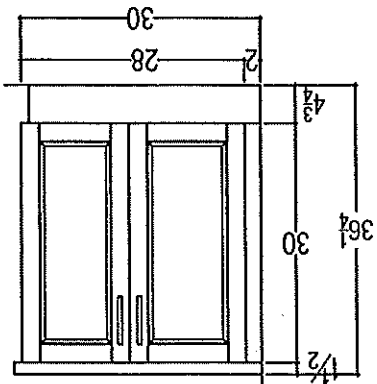


POWDER ROOM

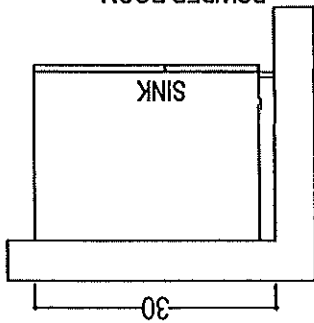

* Install 3" splash *

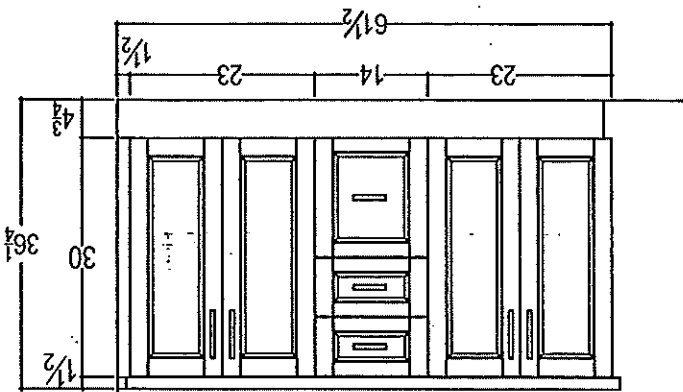

MASTER ENSUITE

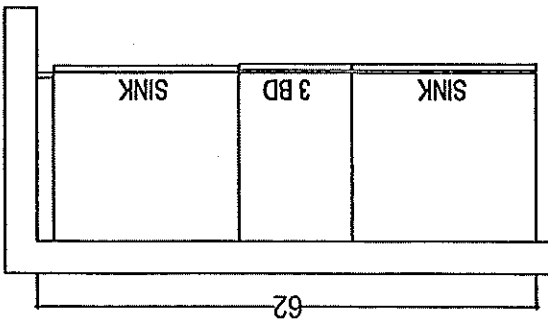

* Install 3" splash *

Upgrade Suite 610 Package!

WRB322DMBM

Whirlpool®

33-inches wide Bottom-Freezer Refrigerator with
SpillGuard™ Glass Shelves - 22 cu. ft

<http://www.whirlpool.com>

Key Features:

- SpillGuard™ Glass Shelves
- Adaptive Defrost/*Factory Installed IceMaker*
- FreshFlow™ Produce Preserver
- LED Interior Lighting
- ENERGY STAR® Qualified

Product Dimensions:

Height: 70

Width: 32 5/8

Depth: 33 3/8

Electrical Requirements:

15


Additional Information:

[Use And Care Guide](#)

[Dimension Guide](#)

[Energy Guide](#)

[Warranty Certificate](#)

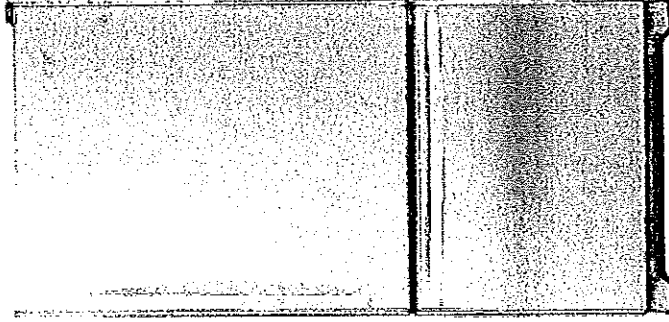

INVESTED
IN
AMERICA



®Registered trademark™ Trademark of Whirlpool, U.S.A. © 2016 Whirlpool Corporation. All Rights Reserved.

All other trademarks are owned by their respective companies.
Because Whirlpool Corporation policy includes a continuous commitment to improve our products, we reserve the right to change materials and specifications without notice. We also reserve the right to discontinue or transition products without notice.

Manufacturer's Suggested Retail Price (MSRP) and Minimum Advertised Price (MAP) provided for reference purposes only. Dealer alone determines advertised and retail prices.

Created On: Tuesday, March 14, 2017 11:30:08


Upgrade Suite 6 to Package!

WEE745H0FS

6.4 Cu. Ft. Slide-In Electric Range with True
Convection

Whirlpool®

<http://www.whirlpool.com>

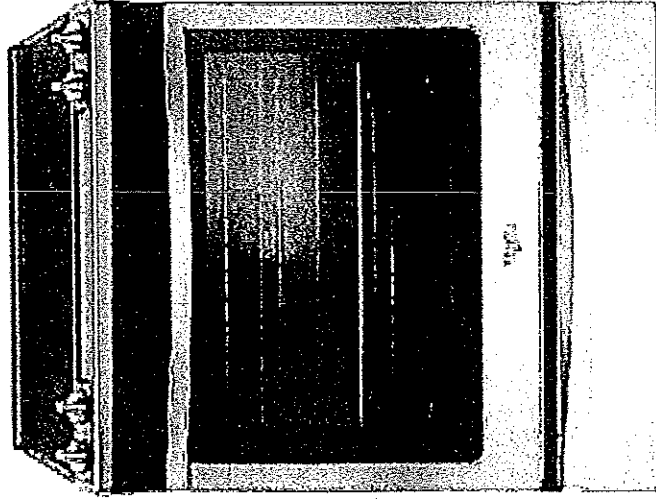

Key Features:

- Frozen Bake™ Technology
- True Convection Cooking
- FlexHeat™ Triple Radiant Element
- Convection Conversion
- AquaLift® Self-Cleaning Technology
- Temperature Sensor
- Rapid Preheat
- 6.4 Cu. Ft. Capacity
- Easy-Wipe Ceramic Glass Cooktop
- Large Oven Window
- Max Capacity Rack
- Hidden Bake Element

Product Dimensions:

Height: 36

Width: 29 7/8

Additional Information:

[Use And Care Guide](#)

[Dimension Guide](#)

[Installation Guide](#)

[Warranty Certificate](#)

INVESTED
IN
AMERICA



©Registered trademark/™ Trademark of Whirlpool, U.S.A. © 2015 Whirlpool Corporation. All Rights Reserved.
All other trademarks are owned by their respective companies.
Because Whirlpool Corporation policy includes a continuous commitment to improve our products, we reserve the right to change materials and specifications without notice. We also reserve the right to discontinue or transition products without notice.
Manufacturer's Suggested Retail Price (MSRP) and Minimum Advertised Price (MAP) provided for reference purposes only. Dealer alone determines advertised and retail prices.
Created On: Friday, January 27, 2017 19:46:47

Suite
610


Upgrade
Package 1

WDTA50SAHZ

Whirlpool®

<http://www.whirlpool.com>

Contemporary Design. Stainless Steel Tub
Dishwasher with TotalCoverage Spray Arm

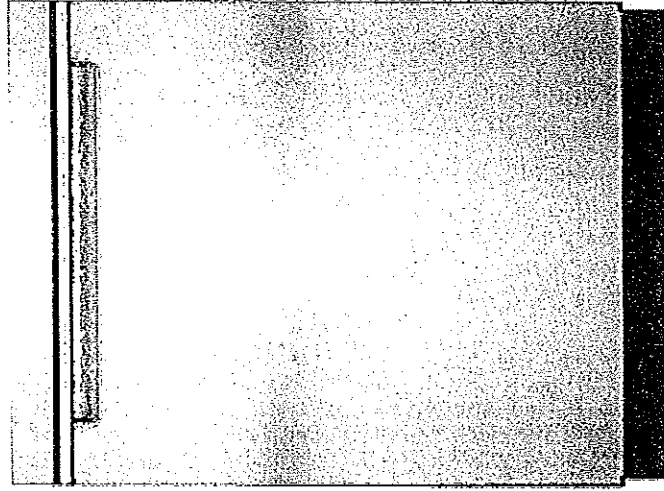

Key Features:

- Sensor Cycle
- TotalCoverage Spray Arm
- 1-Hour Wash Cycle
- Tap Touch Controls

Product Dimensions:

Height: 34 1/2
Width: 23 7/8
Depth: 24 1/2

Additional Information:

[Use And Care](#)
[Dimension Guide](#)
[Installation Guide](#)
[Energy Guide](#)
[Warranty](#)

Available in:



Black

Fingerprint Resistant Sunset Bronze

Fingerprint Resistant Black Stainless



White

Fingerprint Resistant Stainless Steel

INVESTED
IN
AMERICA



®Registered trademark™ Trademark of Whirlpool, U.S.A. © 2016 Whirlpool Corporation. All Rights Reserved. All other trademarks are owned by their respective companies.

Because Whirlpool Corporation policy includes a continuous commitment to improve our products, we reserve the right to change materials and specifications without notice. We also reserve the right to discontinue or transition products without notice.

Manufacturer's Suggested Retail Price (MSRP) and Minimum Advertised Price (MAP) provided for reference purposes only. Dealer alone determines advertised and retail prices.


Upgrade Suite
Package! 610

WFW75HEFW

4.5 cu. ft. Front Load Washer with Precision
Dispense



<http://www.whirlpool.com>

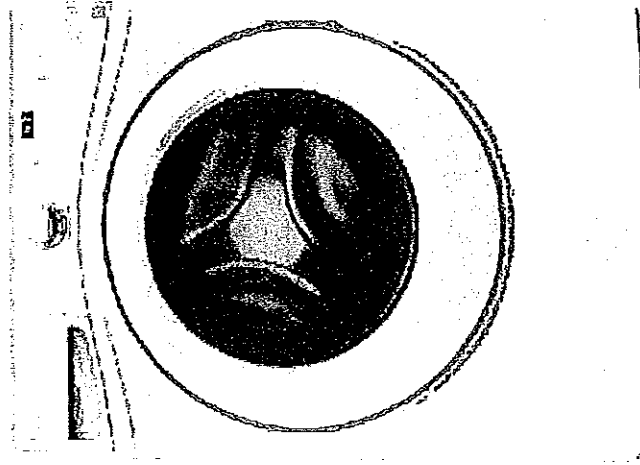

Key Features:

- Precision Dispense
- Adaptive Wash Technology
- Smooth Wave Stainless Steel Wash Basket
- 4.5 cu. ft. Capacity
- ENERGY STAR® Qualified

Product Dimensions:

Height: 39 3/4

Width: 27

Depth: 33 5/16

Electrical Requirements:

15 or 20, 120 V.

Additional Information:

[Use And Care Guide](#)

[Dimension Guide](#)

[Installation Guide](#)

[Energy Guide](#)

[Warranty Certificate](#)

INVESTED
IN
AMERICA



®Registered Trademark/™ Trademark of Whirlpool, U.S.A. © 2013 Whirlpool Corporation. All Rights Reserved.

All other trademarks are owned by their respective companies. Because Whirlpool Corporation policy includes a continuous commitment to improve our products, we reserve the right to change materials and specifications without notice. We also reserve the right to discontinue or

transition products without notice.

Manufacturer's Suggested Retail Price (MSRP) and Minimum Advertised Price (MAP) provided for reference purposes only. Dealer alone determines advertised and retail prices.

Created On: Wednesday, March 23, 2016 11:51:00

Upgrade
Package!

Suite
610

YWED75HEFW

8.5 cu. ft. Duet® High Efficiency Front Load Electric
Dryer with ENERGY STAR®

MSRP: \$0.00

Whirlpool®

<http://www.whirlpool.com>

Key Features:

- Advanced Moisture Sensing System
- Quad Baffles
- Tap Touch Controls with Memory
- EcoBoost™ Option
- Wrinkle Shield™ Plus Option
- Undercounter Installation
- 7.4 Cu. Ft. Capacity
- ENERGY STAR® Qualified

Product Dimensions:

Height: 39

Width: 27


Depth: 31

Additional Information:

Use And Care

Installation Guide

Warranty

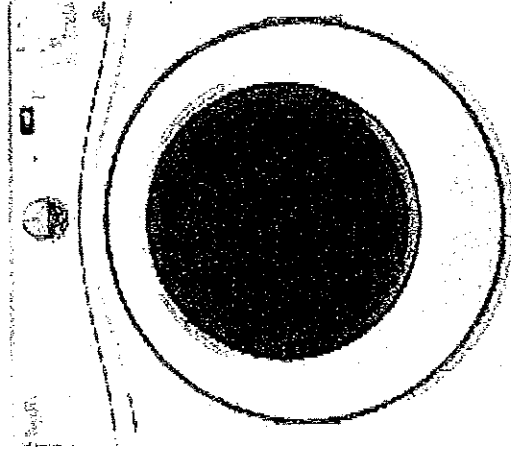

Available in:

☐ White

INVESTED
IN
AMERICA



®Registered trademark/™ Trademark of Whirlpool, U.S.A. © 2016 Whirlpool Corporation. All Rights Reserved. All other trademarks are owned by their respective companies.

Because Whirlpool Corporation policy includes a continuous commitment to improve our products, we reserve the right to change materials and specifications without notice. We also reserve the right to discontinue or transition products without notice.

Manufacturer's Suggested Retail Price (MSRP) and Minimum Advertised Price (MAP) provided for reference purposes only. Dealer alone determines advertised and retail prices.

Suite
610

4/3/2018

Hoods From Collection Potenza Vulcano | Falmec

U.S.A. ([EN \(/en_us/\)](#)) - Select Country ([/en_us/country/](#))

Catalogues ([/en_us/catalog/](#)) Downloads ([/en_us/downloads/](#)) Reserved area ([http://portal.falmec.com/](#)) Contacts ([/en_us/contacts/](#))

Search Q


falmec
([/en_us/](#))

PRODUCTS COMPANY ([/EN_US/COMPANY/](#)) FALMEC WORLD ([/EN_US/FALMEC_WORLD/](#))

NEWS & PRESS ([/EN_US/NEWS/](#))

HOME ([/EN_US/](#)) > HOODS ([/EN_US/TYPOLGY/HOODS-1/](#)) >
POTENZA ([/EN_US/TYPOLGY/HOODS-1/COLLECTION/POTENZA-15/](#)) > VULCANO

< SHARE THIS PRODUCT

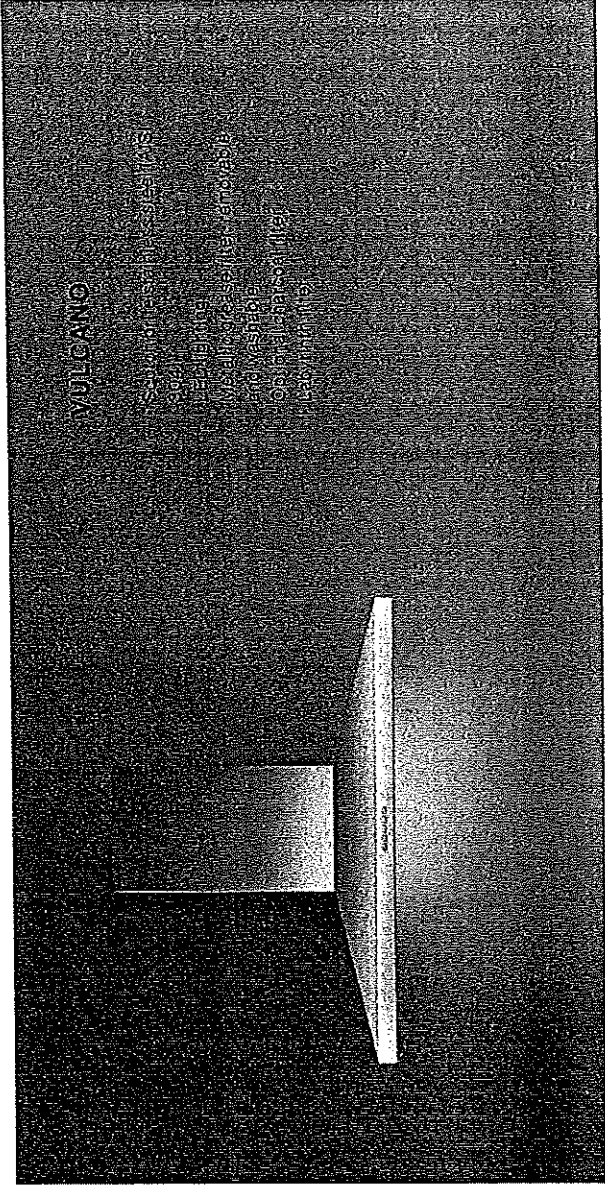

VARIANTS

FPVUL30W3SS / Vulcano Wall 30" (76 cm) 280 CFM	
FPVUX36W6SS / VulcanoXL Wall 36" (90cm) 600 CFM	
FPVUL24W3SS / Vulcano Wall 24" (60 cm) 280 CFM	
FPVUX30W6SS / VulcanoXL Wall 30" (76 cm) 600 CFM	

TECHNICAL FEATURES

Installation type	Wall
Dimensions	76 cm / 30 in
Features	Scotch brite stainless steel (AISI 304) Electronic control Metallic grease filter, removable and washable Optional charcoal filter Labyrinth filter
Finish	Scotch brite stainless steel (AISI 304)
Motor	450 m³/h / 280 cfm
Type of control	Electronic control
Speed settings	

ACCESSOIRES

KACL.510#1	Extension H700 - Wall
KACL.512#1	Extension H960 - Wall
KACL.815	Protective cleaning cloths for stainless steel (box 10 pcs)
103050107	Square charcoal filter - Type 3

CONSUMPTION

Maximum consumption	150 W
Current	120V 60Hz
Frequency	
PACKAGING	
Gross weight	20 Kg
Net weight	15 Kg
Volumes	0.30 m³
Packaging size	Length: 995 mm Height: 595 mm Depth: 510 mm

COOKIE POLICY

We use cookies on "www.falmecnorthamerica.com". If you continue to use "www.falmecnorthamerica.com" we will assume that you are happy to accept the use of cookies on our website. You can change your preferences at any time by clicking on the "Cookie Policy" link in the footer of the website. For more information about our cookies and how to manage them, please see our Cookie Policy ([http://www.falmecnorthamerica.com/en_us/cookie/](#)).

Our website uses cookies and similar tools to improve its performance and enhance your user experience. By continuing to use this website without changing your settings you consent to their use. To find out more about the cookies we use or how to change your settings, please see our cookies policy. [OK](#) [Learn more.](#)

FRANÇAIS

Panasonic

Technology

Business

Office

Support

About Us

Search

Q

Countertop NN-ST765S


Price: \$ 329.99 SHOP NOW

Microwave Ovens > Countertop

NN-ST765S

Evolved Genius® Microwave with Cyclonic Inverter Technology

- 1,200 W High Cooking Power
- Genius Sensor Cooking with 14 Categories
- 10-level Power Settings
- 3-multi-stage Cooking
- Sensor Reheat
- Cyclonic Inverter Technology
- Full LED Lighting System

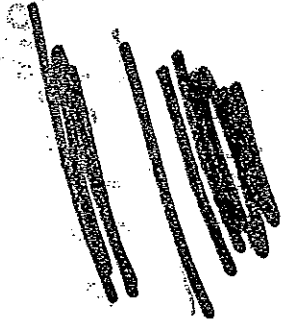

Overview Features Specs Accessories Where to Buy Support

New Cyclonic Inverter Technology

COOKING POWER



COOKING POWER




INVERTER



NN-ST765S Countertop - Panasonic Canada

1.6 cu. ft. Oven capacity
1200 Watt Cooking power
304 x 555 x 493 mm Exterior dimensions (H x W x D)

SEE ALL SPECS

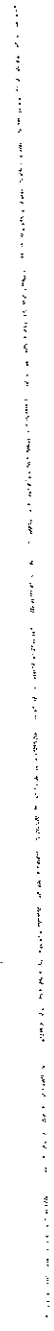

NN-TK722S 27" Trim kit for NN-ST765S	NN-TK732S 30" Trim kit for NN-ST765S	NN-TK714SS 24" Trim kit for NN-ST765S
---	---	--

Suite 610



Microwave Ovens Countertop
Countertop NN-ST765S

MODEL & SIZE	Model Number	NN-ST765S
	Type	Family-size
	Installation	Countertop or built-in
	Oven Capacity	1.6 cu. ft.
	Cooking Power	1200W
	Turntable Diameter	380mm
PANASONIC TECHNOLOGY	Panasonic Inverter	Cyclonic Inverter
	Genius Sensor	Genius®
	Color	Stainless Steel
DESIGN	Control Panel	Touch pad
	Display Panel	New 4 Digit + Icon LCD / Green
STYLE	Door Window	Clear Black
	Door Release	Push Open
	Oven Interior	Paint White
PERFORMANCE	Multi-stage Cooking	3 stage
PROGRAMMABLE FEATURES	Sensor Cook	Yes
	Sensor Reheat	Yes
	Auto Cook/Reheat	Yes
	More / Less Control	Yes
	Inverter Turbo Defrost	Yes
	Keep Warm Button	Yes

Suite 610

2

SPECIFICATIONS	Popcorn Button	Yes
	Quick Minute	Yes
	Cavity Dimensions (W x D x H)	Approx. 418 x 470 x 228 mm 15.7 x 18.5 x 8.3 inch
	Unit Dimensions (W x D x H)	555 x 493 x 304 mm 21.9 x 19.4 x 12 inch
	Carton Dimensions (W x D x H)	627 x 540 x 360 mm
ACCESSORIES	TRIM KITS	27" Model Number NN-TK722S
		30" Model Number NN-TK732S
	Accessory	Glass Tray


Copyright ©Panasonic Canada Inc.

Suite b7D

Trim Kit
NNTK714SS

NNST705S-

- 2. Installation Diagram
- 2. Schéma d'installation
- 2. Diagrama de instalación

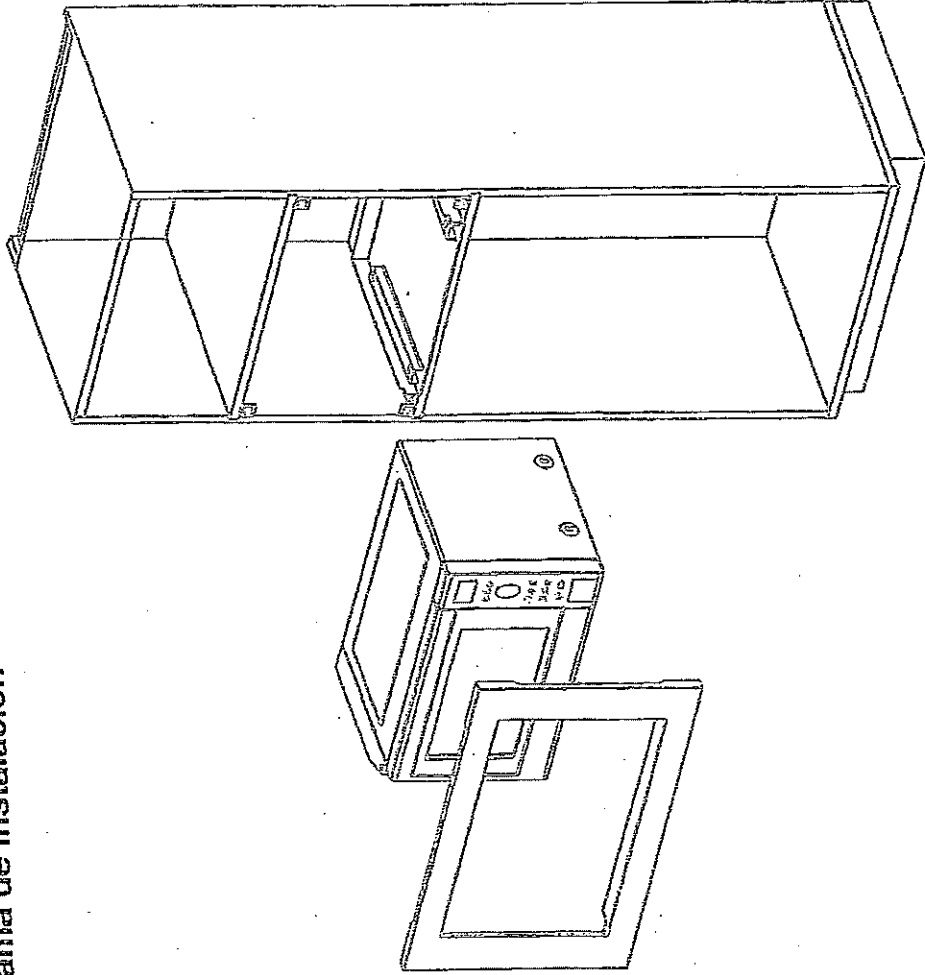



Trim Kit Dimensions	
Width	596 mm (23 1/2")
Height	410 mm (16 1/8")
Depth (Thickness)	20 mm (3/4")


Dimensions du nécessaire d'encastrement	
Largeur	596 mm (23 1/2 po)
Hauteur	410 mm (16 1/8 po)
Profondeur (épaisseur)	20 mm (3/4 po)

Dimensiones del juego de acabados	
Ancho	23 1/2" (596 mm)
Altura	16 1/8" (410 mm)
Profundidad (grosor)	3/4" (20 mm)

Suite 610

- 3. Cabinet Diagram and Dimensions
- 3. Schéma de l'armoire et dimensions
- 3. Dimensiones y diagrama del gabinete



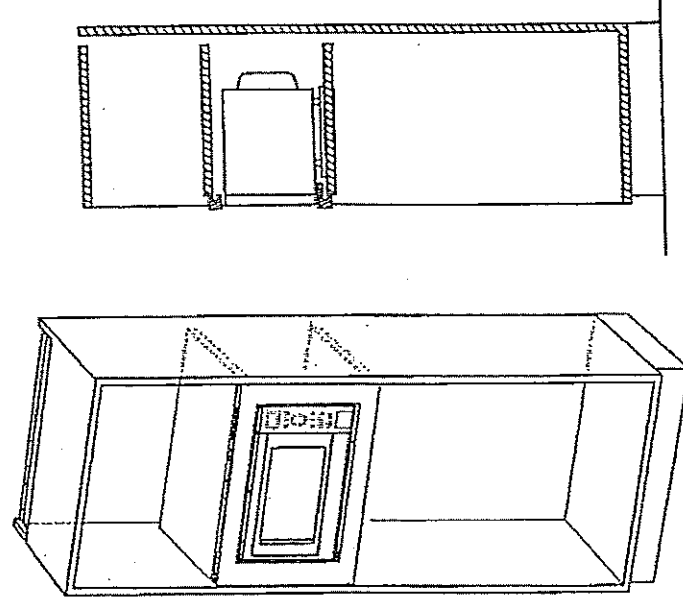
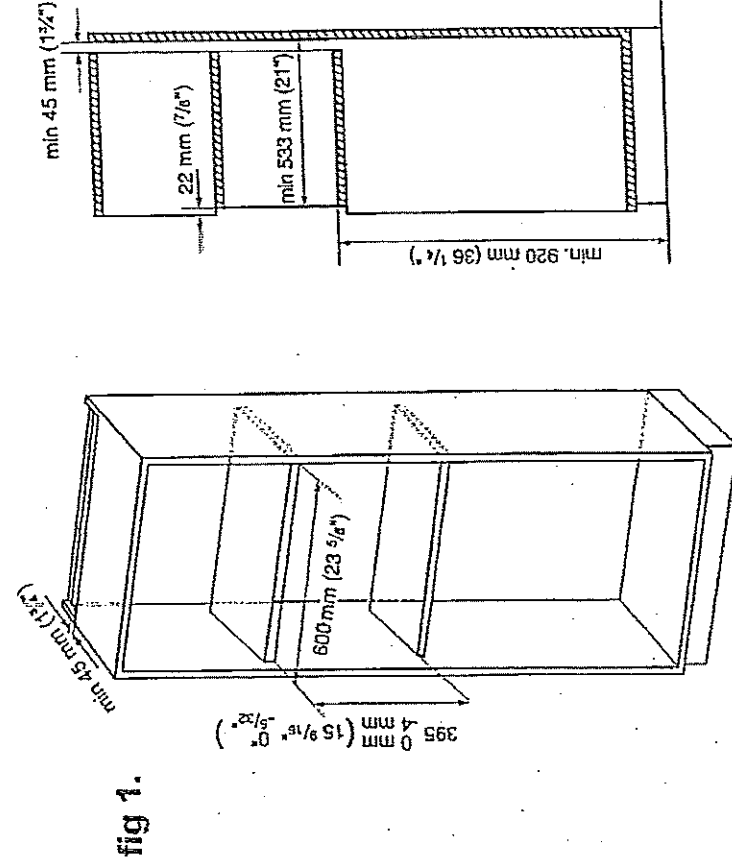


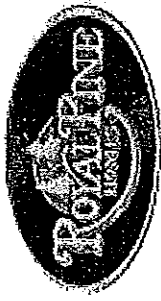

Suite 610



UPGRADE OPTION 2 PACKAGE

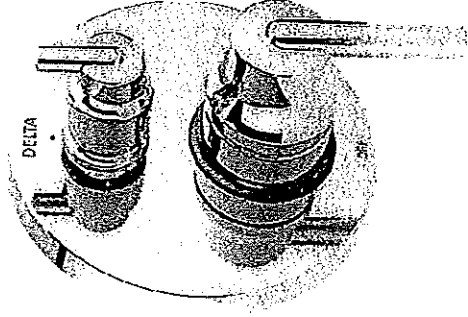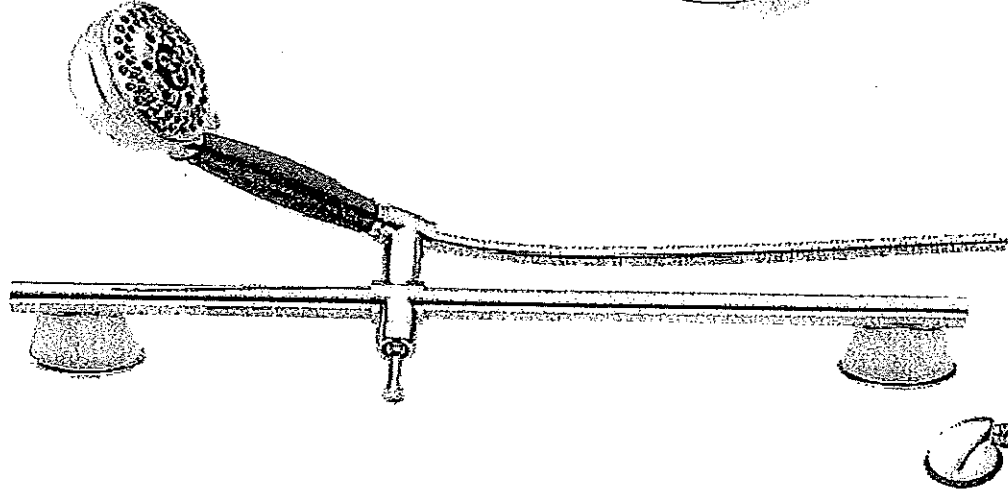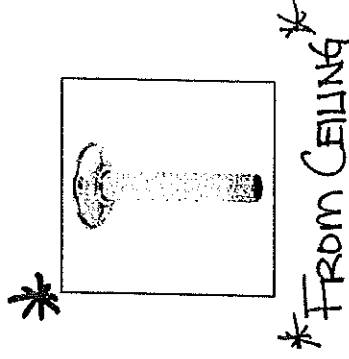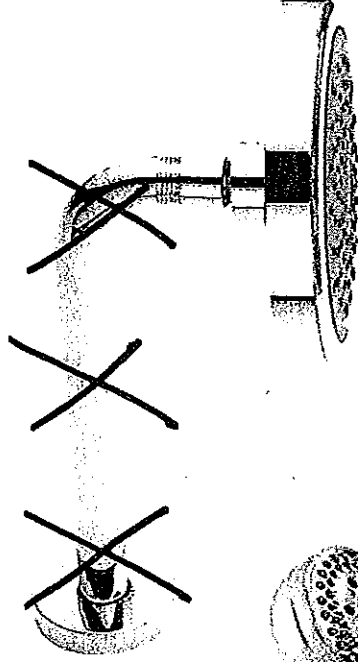

Delta Contemporary Round 14 Series Pressure Balance Kit Integrated Diverter Valve

Includes both ceiling mount & wall mount shower arm

Model DF-KIT18

Delta Sales Corp. 400 Matheson Blvd. Unit # 90 Mississauga Ont L4Z 1N8 Tel: 905-629-7072 Fax: 905-629-2132

Suite 610

4.8Lpf / 1.28Gpf 1PC 16 7/8" HIGH ELONGATED **CALL®**

- ☐ 4710BOV Lined Tank
- ☐ 4710BOVU Unlined Tank

Product Specs:

- High efficiency toilet
- 4.8Lpf/1.28Gpf
- Elongated bowl with concealed skirted trapway
- Vitreous china
- 16 7/8" Plus Height bowl
- Soft white tank lever
- 12" (305mm) Rough-in
- 2" Fully glazed ball pass trapway
- 3" Flapper
- Siphon jet flush action
- Water surface (240mm x 170mm) 9 1/2" x 6 5/8"
- Decorative chrome and soft white side caps included
- Smooth close toilet seat included

Overall Dimensions:

- 392mm (W) x 725mm (D) x 760mm (H)
- 15 1/2" (W) x 28 1/2" (D) x 29 7/8" (H)

Compliance Certifications:

Meets or exceeds the following:

- IAPMO cUPC
- US EPA WaterSense
- ASME A 12.19.2 / CSA B45.1-2013
- ADA Guidelines & ANSI A117.1
- Map Tested 1000g
- LEED Compliant


Shipping:

- Cube 9.39
- GW 92.50lbs



Notes:

This toilet is designed to rough-in at a minimum dimension of 305mm (12") from finished wall to C/L of outlet. Supply line not included with fixture and must be ordered separately.
Important: Dimensions of fixtures are nominal and may vary within the range of tolerances established by ASME standard A112.19.2. These measurements are subject to change or cancellation. No responsibility is assumed for use of superseded or voided pages.
Products are designed to comply ADA/ANSI A117.1 Standard. It shall be the responsibility of the installer to comply with the local disability codes and standards prior to installing the product.

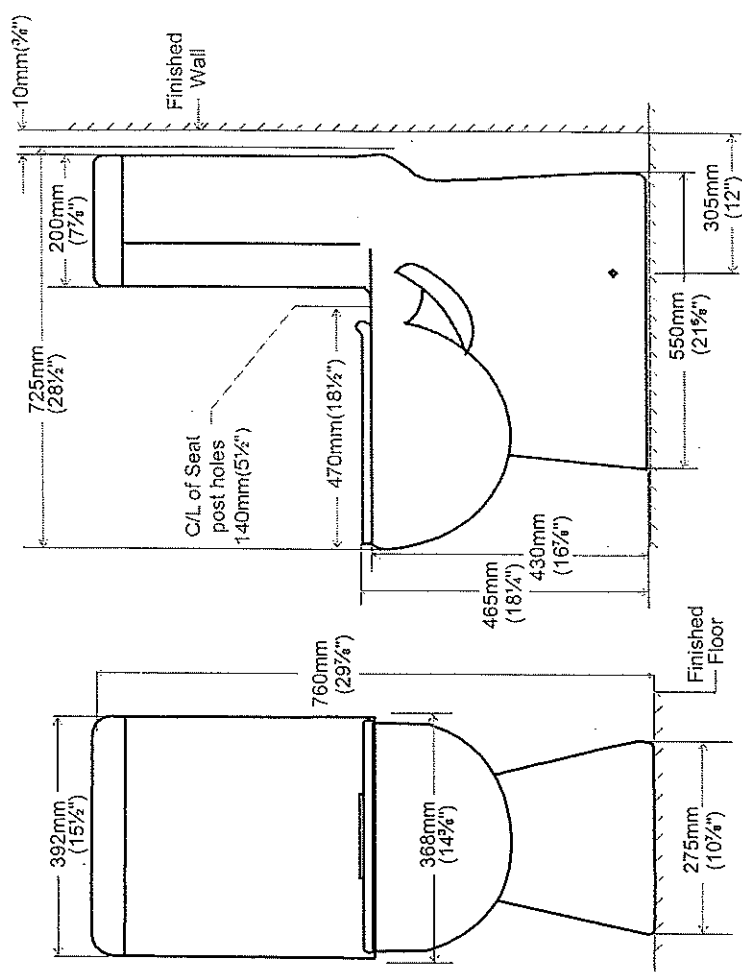

contrac®

5970 Chedworth Way, Unit A, Mississauga, ON, Canada L5R 3V5
www.contrac.ca

Revised: January 2016