


Suite 712
Inventory Suite.

- CHIMNEY HOODFAN
- 4 PORTS (DELETE STD LIGHT)
- SEE QTK DESCRIPTION OF ALL UPGRADES
- (x6) PUCK LIGHTS
- (x1) PLUG PENINSULA
- (x2) CARPET PENDANT LIGHTS (SEP. SWITCH)
- 1ST UPGD APPLIANCE PKG w/ 33" FRIDGE + CHIMNEY HOOD FAN + BUILT IN MICO IN PANTRY

- RAISE STD RECP 60" UP FROM F.F. w/ EMPTY CONDUIT.

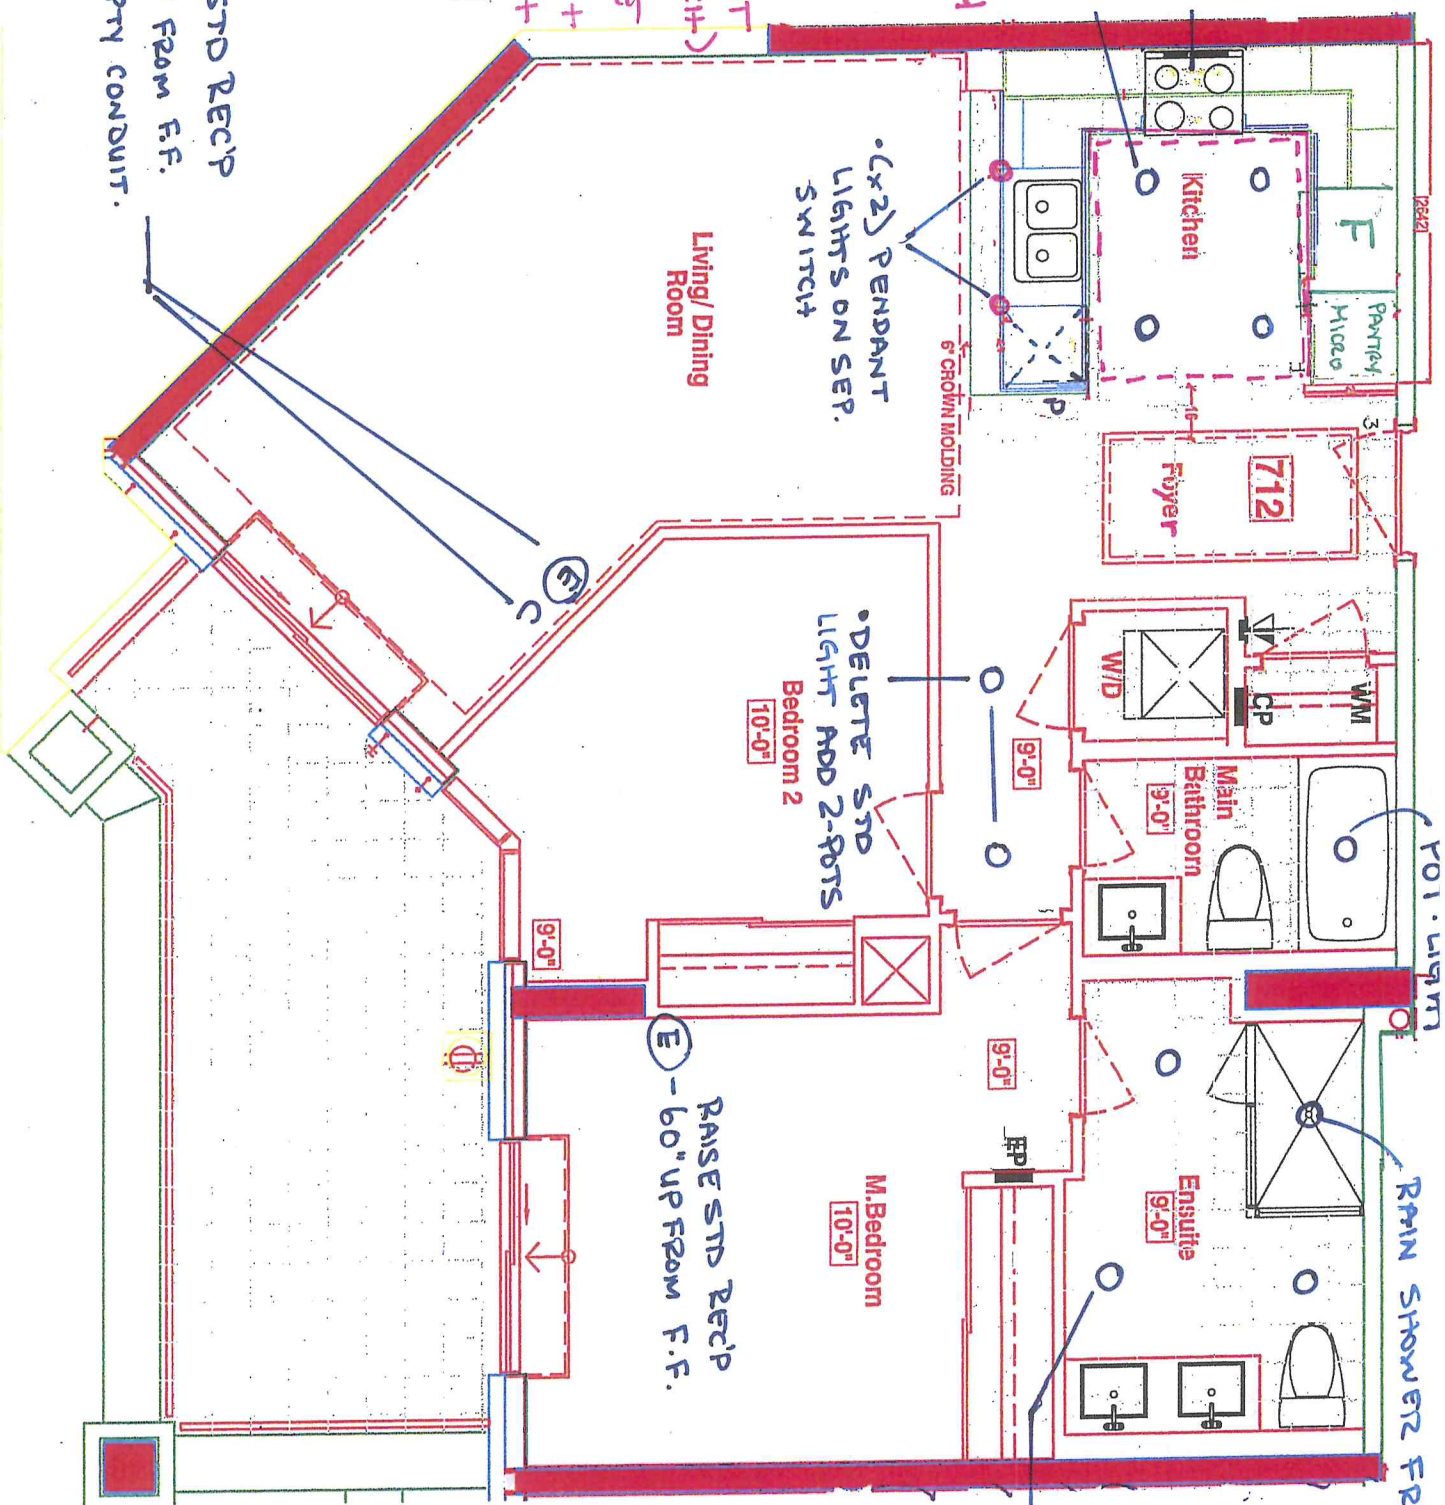

- LAMINATE FLOORING IN FOYER AND KITCHEN
- MASTER ENSUITE (x3) PORTS ON SAME SWITCH AS VANITY STRIP LIGHT
- DELETE STD CEILING LIGHT

LOCATION OF KITCHEN LIGHTS REFER TO QTK DWG.

LEGEND:

- SP Security Panel
- EP Electrical Panel
- CP Communication Panel
- WM Water Meter
- F Fridge
- Drop Area
- 6\" Crown Molding

Suite 712 - SHELTER ISLAND



CONSTRUCTION SUMMARY

Braylea Investments Inc.

PURCHASER: INVENTORY SUITE_712_PH_1
INVENTORY SUIT

TEL:

LOT NUMBER	PHASE	HOUSE TYPE	CLOSING DATE	
712	1	SHELTER ISLAND	19-Dec-19	

Date Added: 10-Jun-20

Invoice Number: 7419

1 - TWO (2) CAPPED CEILING LIGHTS ABOVE THE KITCHEN SINK ON THE SEPERATESWITCH, AS PER PLAN

Note:

3 - MASTER ENSUITE- In addition to the builders standard strip light, Install THREE (X3) Potlights in the Master Ensuite. Pot lights to be on one switch.

Note:

2 - SIDE HALL- Install TWO (X2) Potlights on the side hall. Both pot lights to be on one switch

Note:

4 - KITCHEN - Delete Builders Standard Track Light at Kitchen. Install FOUR (4) POT LIGHTS with Seperate Switch (See Attached Brochure for Locations)

Note:

1 - MAIN BATH- In addirion to the builders standard strip light above the vanity, install ONE (X1) shower stall pot light in the Main Bathroom tub alcove. Pot light to be on the same switch as the strip lighting above the vanity

Note:

1 - LIVING ROOM - Raise Standard Receptical Approx. 60" Up from the Finished Floor, for a future hung TV (See Sketch)

Note:

1 - MASTER BEDROOM- Raise Standard Receptical Approx. 60" Up from the Finished Floor, for a future hung TV (See Sketch)

Note:

1 - LIVING ROOM - Install a future outlet for the fireplace c/w string to panel in Living Room(See Sketch)

Note:

1 - FOYER/KITCHEN- Delete the builders standard floor tile and install the Torlys Forest Collection Lmainate 71/2" Northern Cordillera EE-F-9687-P, to be installed on the foyer and kicthen floor.

Note:

1 - KITCHEN & BATHROOMS - SEE QUALITY TOPS & KITCHENS FOR ALL KITCHEN & BATHROOMS UPGRADES / LAYOUTS. (See Attached Upgrade Package)

Note:

2 - KITCHEN- Install TWO (x2) additional Puck lights (Same Switch as standrda Puck lights) at kitchen. To be installed below kitchen cabinetry, where applicable (See attached QTK Layout for Locations)

Note: Purchaser is paying the difference for Additional Puck Lights- Standard Kitchen to Receive FOUR (X4) Puck Lights- Upgrade Kitchen Requires SIX (X6) Puck Lights.

1 - CLARIFICATION;
MASTER ENSUITE & POWDER ROOM - Install RAISED VANITY HEIGHT at Powder Room and Master Ensuite Vanities, where applicable (See Attached QTK Upgrade Paperwork and Layouts)

Note:

1 - CLARIFICATION;
ALL BATHROOMS - DELETE Do Not Install / Supply / Credit Purchaser for builders standard ceramic bathroom accessories (toilet paper, towel bar & soap dish) throughout all bathrooms where applicable.

Note:

1 - 1ST UPGRADE APPLIANCE PACKAGE WITH 33 IN FRIDGE, . AS PER VENDORS SAMPLES

Note:

1 - KITCHEN- Install the stainless steel chimney hood fan with the microwave shelf and trim kit in lieu fo the standard combination microwave /hood fan(includes electrical)

Note:



SITE COPY

CONSTRUCTION SUMMARY

Braylea Investments Inc.

PURCHASER: INVENTORY SUITE_712_PH_1
INVENTORY SUIT

TEL:

LOT NUMBER	PHASE	HOUSE TYPE	CLOSING DATE	
712	1	SHELTER ISLAND	19-Dec-19	

Date Added: 10-Jun-20 Invoice Number: 7419

1 - KITCHEN- Install a built in microwave in the base cabinet, in the kitchen, as per the kitchen layout. Install the Panasonic Microwave Model # ST765S, To include the trim kit Note:
1 - WATER LINE TO FRIDGE Note:
1 - MAIN BATH- Install an upgraded Contrac toilet. Install the Cali Model # 4710 BOVU, installed in the powder room Note:
1 - MASTER ENSUITE- Install an upgraded Contrac toilet. Install the Cali Model # 4710 BOVU, installed in the Master Ensuite Note:
1 - KITCHEN-Install an upgraded kitchen sink. Install the Blanco U Super Single Model #401248, in lieu of the builders standard sink. Note:
1 - KITCHEN- Install the builders standard Faucet in the kitchen- Install the DELTA Chrome Pull-Out Kitchen Faucet (Single Hole) - Model # 469LF-Chrome Note:
1 - KITCHEN- Install cornice moulding in the kitchen area, at the inner part of the box Model # CTR-611 Note:
1 - KITCHEN- Install an upgarded kitchen backsplash,TAVELLA GESSO throughout the kitchen where applicable, to include behind the chimney , up to the top of the valance. To be installed in a brick pattern Note:
1 - MASTER ENSUITE- Install teh Delta Contemporary Square 14 Series Pressure Balance Kit Integrated diverter Valave with ceiling mount shower arm Model # DF-KIT18 Note:
1 - MASTER ENSUITE: Rough in RAINHEAD INSTALLED FROM CEILING, PLUMBING FIXTURE AS PER VENDORS STANDARD SAMPLES Note:
1 - KITCHEN-Install an upgraded counter top in the kitchen, in lieu of the builders standard counter top. Install the BORGHINI SILVER QUARTZ (Interstone), throughout the kitchen, where applicable Note:
1 - KITCHEN- Install an upgraded edge throughout the kitchen, where applicable. Install the "I" Edge throughout Note:
1 - MAIN BATH -Install an upgraded counter top in the kitchen, in lieu of the builders standard counter top. Install the BORGHINI SILVER QUARTZ (Interstone), throughout the Powder Room, where applicable Note:
1 - MAIN BATH- Install an upgraded edge throughout the Powder Room, where applicable. Install the "I" Edge throughout Note:
1 - MASTER ENSUITE-Install an upgraded counter top in the kitchen, in lieu of the builders standard counter top. Install the BORGHINI SILVER QUARTZ (Interstone), throughout the Master Ensuite, where applicable Note:



SITE COPY

CONSTRUCTION SUMMARY

Braylea Investments Inc.

PURCHASER: INVENTORY SUITE_712_PH_1
INVENTORY SUIT

TEL:

LOT NUMBER	PHASE	HOUSE TYPE	CLOSING DATE	
712	1	SHELTER ISLAND	19-Dec-19	

Date Added: 10-Jun-20

Invoice Number: 7419

1 - MASTER ENSUITE- Install an upgraded edge throughout the Master Ensuite, where applicable. Install the "I" Edge throughout Note:
1 - CLARIFICATION- MASTER ENSUITE / MAIN BATH- Install the Standard 3" Splash throughout all bathroom vanity counter tops, where applicable. To include the Main Bath and the Master Ensuite Note:
800 - MASTER ENSUITE FLOOR- Install an upgraded floor tile 24X24 LONDON GREY on the master ensuite floor, in lieu of the builders standard floor tile. Note: Priced as per Fonzie
850 - MASTER ENSUITE SHOWER STALL Install an upgraded floor tile 24X24 LONDON GREY on the master ensuite Shower stall walls, in lieu of the builders standard wall tile. Note: Priced as per Fonzie
30 - MAIN BATH FLOOR- Install an upgraded floor tile 24X24 STONE SILVER on the Main Bath floor, in lieu of the builders standard floor tile. Note:
850 - MAIN BATH TUB SHOWER- Install an upgraded floor tile 24X24 STONE SILVER on the Main Bath Shower tub shower walls, in lieu of the builders standard wall tile. Note: Priced as per Fonzie
16 - LAUDNRY ROOM- Install an upgraded floor tile 12x24 MEDIUM GREY on the Laundry Room floor , in lieu of the builders standard floor tile. Note:

This Document is Extremely Time Sensitive - Printed 11 Jun 20 at 10:11



* INTERIOR COLOUR SCHEME *

Purchaser	Decor Consultant	Model Type	Telephone Res. / Bus	Project	Closing Date	Unit
INVENTORY SUITE_712_PH_1INVENTORY SUIT	Melissa Di Marino	SHELTER ISLAND	/	Braylea Investments Inc.	19/12/2019	712

Page 1 of 3

	Flooring	Wall Tile			Notes
	Description	Main	Accent/Insert	Pattern	
MASTER ENSUITE	24X24 LONDON GREY (UPGD)	24X24 LONDON GREY (UPGD)	N/A	N/A	**KITCHEN- Install kitchen hardware BP7348256195/BP7348160195, throughout the kitchen , where applicable. **KITCHEN- Crown moulding installed in the kitchen area, at inner part of box **KITCHEN- Install an upgraded kitchen sink-BLANCO U SUPER SINGLE MODEL # 401248 **MASTER ENSUITE / MAIN BATH- Install upgraded Toilet CALL MODEL #4710 BOVU **KITCHEN- Install upgraded kitchen backsplash + additional tile installed behind the chimney up to the top valance. **MASTER ENSUITE- Install the R-2200 KIT#DF-KIT18 Delta Contemporary-Upgd
MAIN BATHROOM	24X24 STONE SILVER (UPGD)	24X24 STONE SILVER (UPGD)	N/A	N/A	
			N/A	N/A	
POWDER ROOM	N/A	N/A	N/A	N/A	
KITCHEN / DINETTE	71/2" Northern Cordillera EE-F-9687-P (UPGD)	3X6 TAVELLA GESSO(Brick Pattern)	N/A	BRICK PATTERN	
FOYER	71/2" Northern Cordillera EE-F-9687-P (UPGD)				
LAUNDRY	12X24 MEDIUM GREY (UPGD)				
LIVING ROOM	71/2" Northern Cordillera EE-F-9687-P (STD)				
DINING ROOM	71/2" Northern Cordillera EE-F-9687-P (STD)				
DEN	N/A				
MASTER BEDROOM	71/2" Northern Cordillera EE-F-9687-P (STD)				
BEDROOM 2	71/2" Northern Cordillera EE-F-9687-P (STD)				
BEDROOM 3	N/A				
Basement Landing	N/A				

Page 1 of 3

Consultant: _____ Purchaser: _____ Vendor: _____

Melissa Di Marino

INVENTORY SUITE 712 PH 1INVENTOR

Braylea Investments Inc.



* INTERIOR COLOUR SCHEME *

Purchaser	Decor Consultant	Model Type	Telephone Res. / Bus	Project	Closing Date	Unit
INVENTORY SUITE_712_PH_1INVENTORY SUIT	Melissa Di Marino	SHELTER ISLAND	/	Braylea Investments Inc.	19/12/2019	712

Page 2 of 3

CABINETRY, VANITIES AND COUNTERTOPS

Style	Countertop	Counter Edge	Handle / Knob	APPLIANCE PACKAGE UPGRADE APPLIANCE PACKAGE CHIMNEY hood FAN BUILT IN MICRO IN FRIDGE
MAIN BATHROOM	CATEGORY 3 FIBREBOARD QT 4101 CLASSIC GREY (UPGD)	7" EDGE (UPGD)	64160-4PC	
MASTER ENSUITE	CATEGORY 3 FIBREBOARD QT 4101 ASPHALT (UPGD)	7" EDGE (UPGD)	64160-4PC	
POWDER ROOM	N/A	N/A	N/A	
KITCHEN / DINETTE	CATEGORY 3 FIBREBOARD QT 4401 CLASSIC GREY (UPGD)	7" EDGE (UPGD)	See Notes	
LAUNDRY ROOM				

PLUMBING FIXTURES

KITCHEN	Sink Model	Blanco Super Single #401248(UPGD)	Trim	Baseboard & Casing	STANDARD	Levers	STANDARD	MISC. INSTALLATIONS
	Sink Faucet	STANDARD		Interior Doors	STANDARD	Door Height	STANDARD	Ceramic Accessories (installed by Vendor) ☐ Yes ☒ No
TOILETS								Bathroom Mirrors (installed by Vendor) ☒ Yes ☐ No
	Master Ensuite	CALL # 4710BOVU (UPGD)		Foyer	STANDARD - #CTR-611	Fireplace	N/A	Wire Shelving - Closet (installed by Vendor) ☒ Yes ☐ No
	Main Bathroom	CALL # 4710BOVU (UPGD)		Living Room	STANDARD - #CTR-611	Location Flooring	N/A	
	Powder Room	N/A		Dining Room	STANDARD - #CTR-611	Style	N/A	
				KITCHEN	UPGRADE - #CTR-611	Finish	N/A	
VANITY FAUCETS	Master Ensuite	STANDARD		Master Bedroom	N/A	Marble	N/A	
	Main Bathroom	STANDARD		Bedroom 2	N/A	Hearth	N/A	
	Powder Room	N/A		Bedroom 3	N/A			
VANITY SINKS								
	Master Ensuite	STANDARD						
	Main Bathroom	STANDARD						
	Powder Room	N/A						
SHOWER STALL / TUBS								
	Master Ensuite Shower Stall	KIT#DF-KIT18 Delta Contemporary-Upgd						
	Master Ensuite Tub	N/A						
	Main Bathroom Tub	STANDARD						

Lot: 712 Project: Braylea Investments Inc. Model: SHELTER ISLAND

Page 2 of 3

Decor Consultant:

Melissa Di Marino


Purchaser:

INVENTORY SUITE 712 PH 1INVENTOR

Vendor:

Braylea Investments Inc.

Printed Jun 10, 2020 1:27 pm

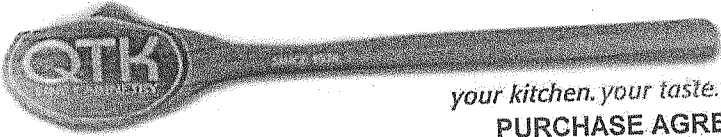**PURCHASE AGREEMENT FORM**

PURCHASER:		CONTRACTOR:	Braylea Investments Inc.
ADDRESS:		SITE:	HAMPTON PLACE
EMAIL:		MODEL TYPE:	SHELTER ISLAND 2Q-T
PHONE #:		LOT #:	712 HMP UPGRD PKG
PHONE #:		DATE:	May 18 2020 Q4996

The purchaser agrees to buy and Quality Tops & Kitchens Ltd. (QTK) agrees to sell and provide for the purchaser the following articles listed herein and with attached drawing in accordance to the terms and conditions described on the reverse of this agreement form.


ROOM	DESCRIPTION	CATEGORY
KITCHEN	DOOR STYLE: QT 4401 NONE FINISH: CLASSIC GRAY SPECIES: FIBERBOARD DOOR HARDWARE: BP7348256195/BP7348160195 DRW HARDWARE: BP7348160195 COUNTER TOP: Counter Top by Others	Category 3

ITEM #	QTY	DESCRIPTION	PRICE
VB	1	VALANCE BOX UPPERS & PUCK LIGHT CUTOUTS (ELEC. & LIGHTS NOT INCL.) - (OPTION PAID FOR BY BUILDER)	
FG2696	1	FRIDGE GABLE - 26" DEEP x 95-1/2"H - (OPTION PAID FOR BY BUILDER)	
FC2623	1	FRIDGE CABINET - 26" DEEP x 23"H - (OPTION PAID FOR BY BUILDER)	
BLCC	1	BASE L-SHAPE CORNER CABINET w/ 1 ADJ. SHELF - (OPTION PAID FOR BY BUILDER)	
BLCC	1	BASE L-SHAPE CORNER CABINET w/ 1 ADJ. SHELF	
ULCC-14	1	UPPER L-SHAPE CORNER CABINET 26" x 26"- 13-3/4" DEEP	
UC-14WK	1	INCREASE DEPTH OF UPPER CABINET TO 13-3/4" DEEP (WHOLE KITCHEN) - 113 WHITE LP INTERIOR	
BGB2-DRW-13	1	DOUBLE BIN PULL-OUT RECYCLE w/ TOP DRAWER 13-474" WIDE CAB (461935100)	
CUST-1	1	BLUM MOTION HINGES & 1 SET OF BLUM WHITE ANTARO DRAWER SLIDES	
CUST-2	1	PULL OUT SPICE UNIT w/ 2 FIXED BASKETS INCL. BLUM WHITE ANTARO ANTI SLAM SLIDES- 15" & 8" HIGH CLEARANCE	
CUST-3	1	TALL CABINET w/ OPENING FOR MICROWAVE & 2 DRAWERS BELOW (SPECS REQUIRED)	
CUST-4	1	CATEGORY 3	
CUST-5	1	HANDLE - RC917CH	
ROOM SUMMARY:			

ROOM	DESCRIPTION	CATEGORY
HAMN Bath	DOOR STYLE: QT 4101 NONE FINISH: CLASSIC GRAY SPECIES: FIBERBOARD DOOR HARDWARE: 64160-4PC DRW HARDWARE: 64160-4PC COUNTER TOP: Counter Top by Others	Category 3

ITEM #	QTY	DESCRIPTION	PRICE
VB-RAISE8	1	RAISE VANITY HEIGHT TO 34-1/2" - PER VANITY (>61" LONG)	
CUST-1	1	BLUM MOTION HINGES	
CUST-2	1	CATEGORY 3	
CUST-3	1	HANDLE - RC924SN	
ROOM SUMMARY:			

ROOM	DESCRIPTION	CATEGORY
ENSUITE VANITY	DOOR STYLE: QT 4101 NONE FINISH: ASPALT SPECIES: FIBERBOARD DOOR HARDWARE: 64160-4PC DRW HARDWARE: 64160-4PC COUNTER TOP: Counter Top by Others	Category 3

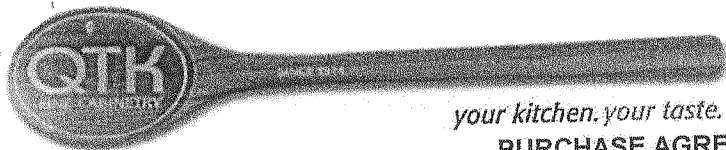

Quality Tops & Kitchens Ltd.
80 Sante Drive, Vaughan, ON L4K 3C4
T 416.746.1811 F 905.761.5901
www.QTK.ca info@qtk.ca

PURCHASE AGREEMENT FORM

PURCHASER:		CONTRACTOR:	Braylea Investments Inc.	
ADDRESS:		SITE:	HAMPTON PLACE	
EMAIL:		MODEL TYPE:	SHELTER ISLAND 2Q-T	
PHONE #:		LOT #:	712 HMP UPGRD PKG	
PHONE #:		DATE:	Sep 5, 2019	Q4996

ITEM #	QTY	DESCRIPTION	PRICE
VB-RAISE8	1	RAISE VANITY HEIGHT TO 34-1/2" - PER VANITY (>61" LONG)	
CUST-1	1	BLUM MOTION HINGES & 1 SET OF BLUM MOTION WHITE ANTARO DRAWER SLIDES	
CUST-2	1	CATEGORY 3	
CUST-3	1	HANDLE - RC924SN	
ROOM SUMMARY:			

ROOM	DESCRIPTION	CATEGORY
	DOOR STYLE: FINISH: SPECIES: DOOR HARDWARE: DRW HARDWARE: COUNTER TOP:	

ITEM #	QTY	DESCRIPTION	PRICE

[REDACTED]

C9
[REDACTED]

EXPECTED DELIVERY DATE	TBD	SUB-TOTAL:	
Customers please note all garbage bins, spice baskets, magic corner baskets and other accessories will only be delivered AFTER you move in the house. Please call us to request delivery of these items after you move in. Thank you. ALL CHANGES FINAL UPON SIGNING PLEASE READ ALL THE TERMS AND CONDITIONS ON THE ACCOMPANYING QTK TERMS & CONDITIONS DOCUMENT. BY SIGNING BELOW YOU AGREE TO RECEIVE THE ITEMS LISTED HEREIN AND PAY (ACCORDING TO QTK'S PAYMENT POLICY), AND HAVE READ AND UNDERSTOOD THE TERMS & CONDITIONS AS OUTLINED IN THE QTK TERMS & CONDITIONS DOCUMENT.		TOTAL:	
		HST	
		GRAND TOTAL:	
		DEPOSIT 1 DATE: _____	DEPOSIT 1:
DEPOSIT 2 DATE: _____	DEPOSIT 2:		
BALANCE TO BE PAID IN FULL BY DUE DATE: _____ CUSTOMER INITIAL(S): _____			

CUSTOMER SIGNATURE: _____


DATE: _____

CUSTOMER SIGNATURE: _____

DATE: _____


SALES REP NAME: Giovanni Toto QTK AUTHORIZED SIGNATURE: _____



Page 2 of 3 CUSTOMER INITIALS _____ CUSTOMER INITIALS _____

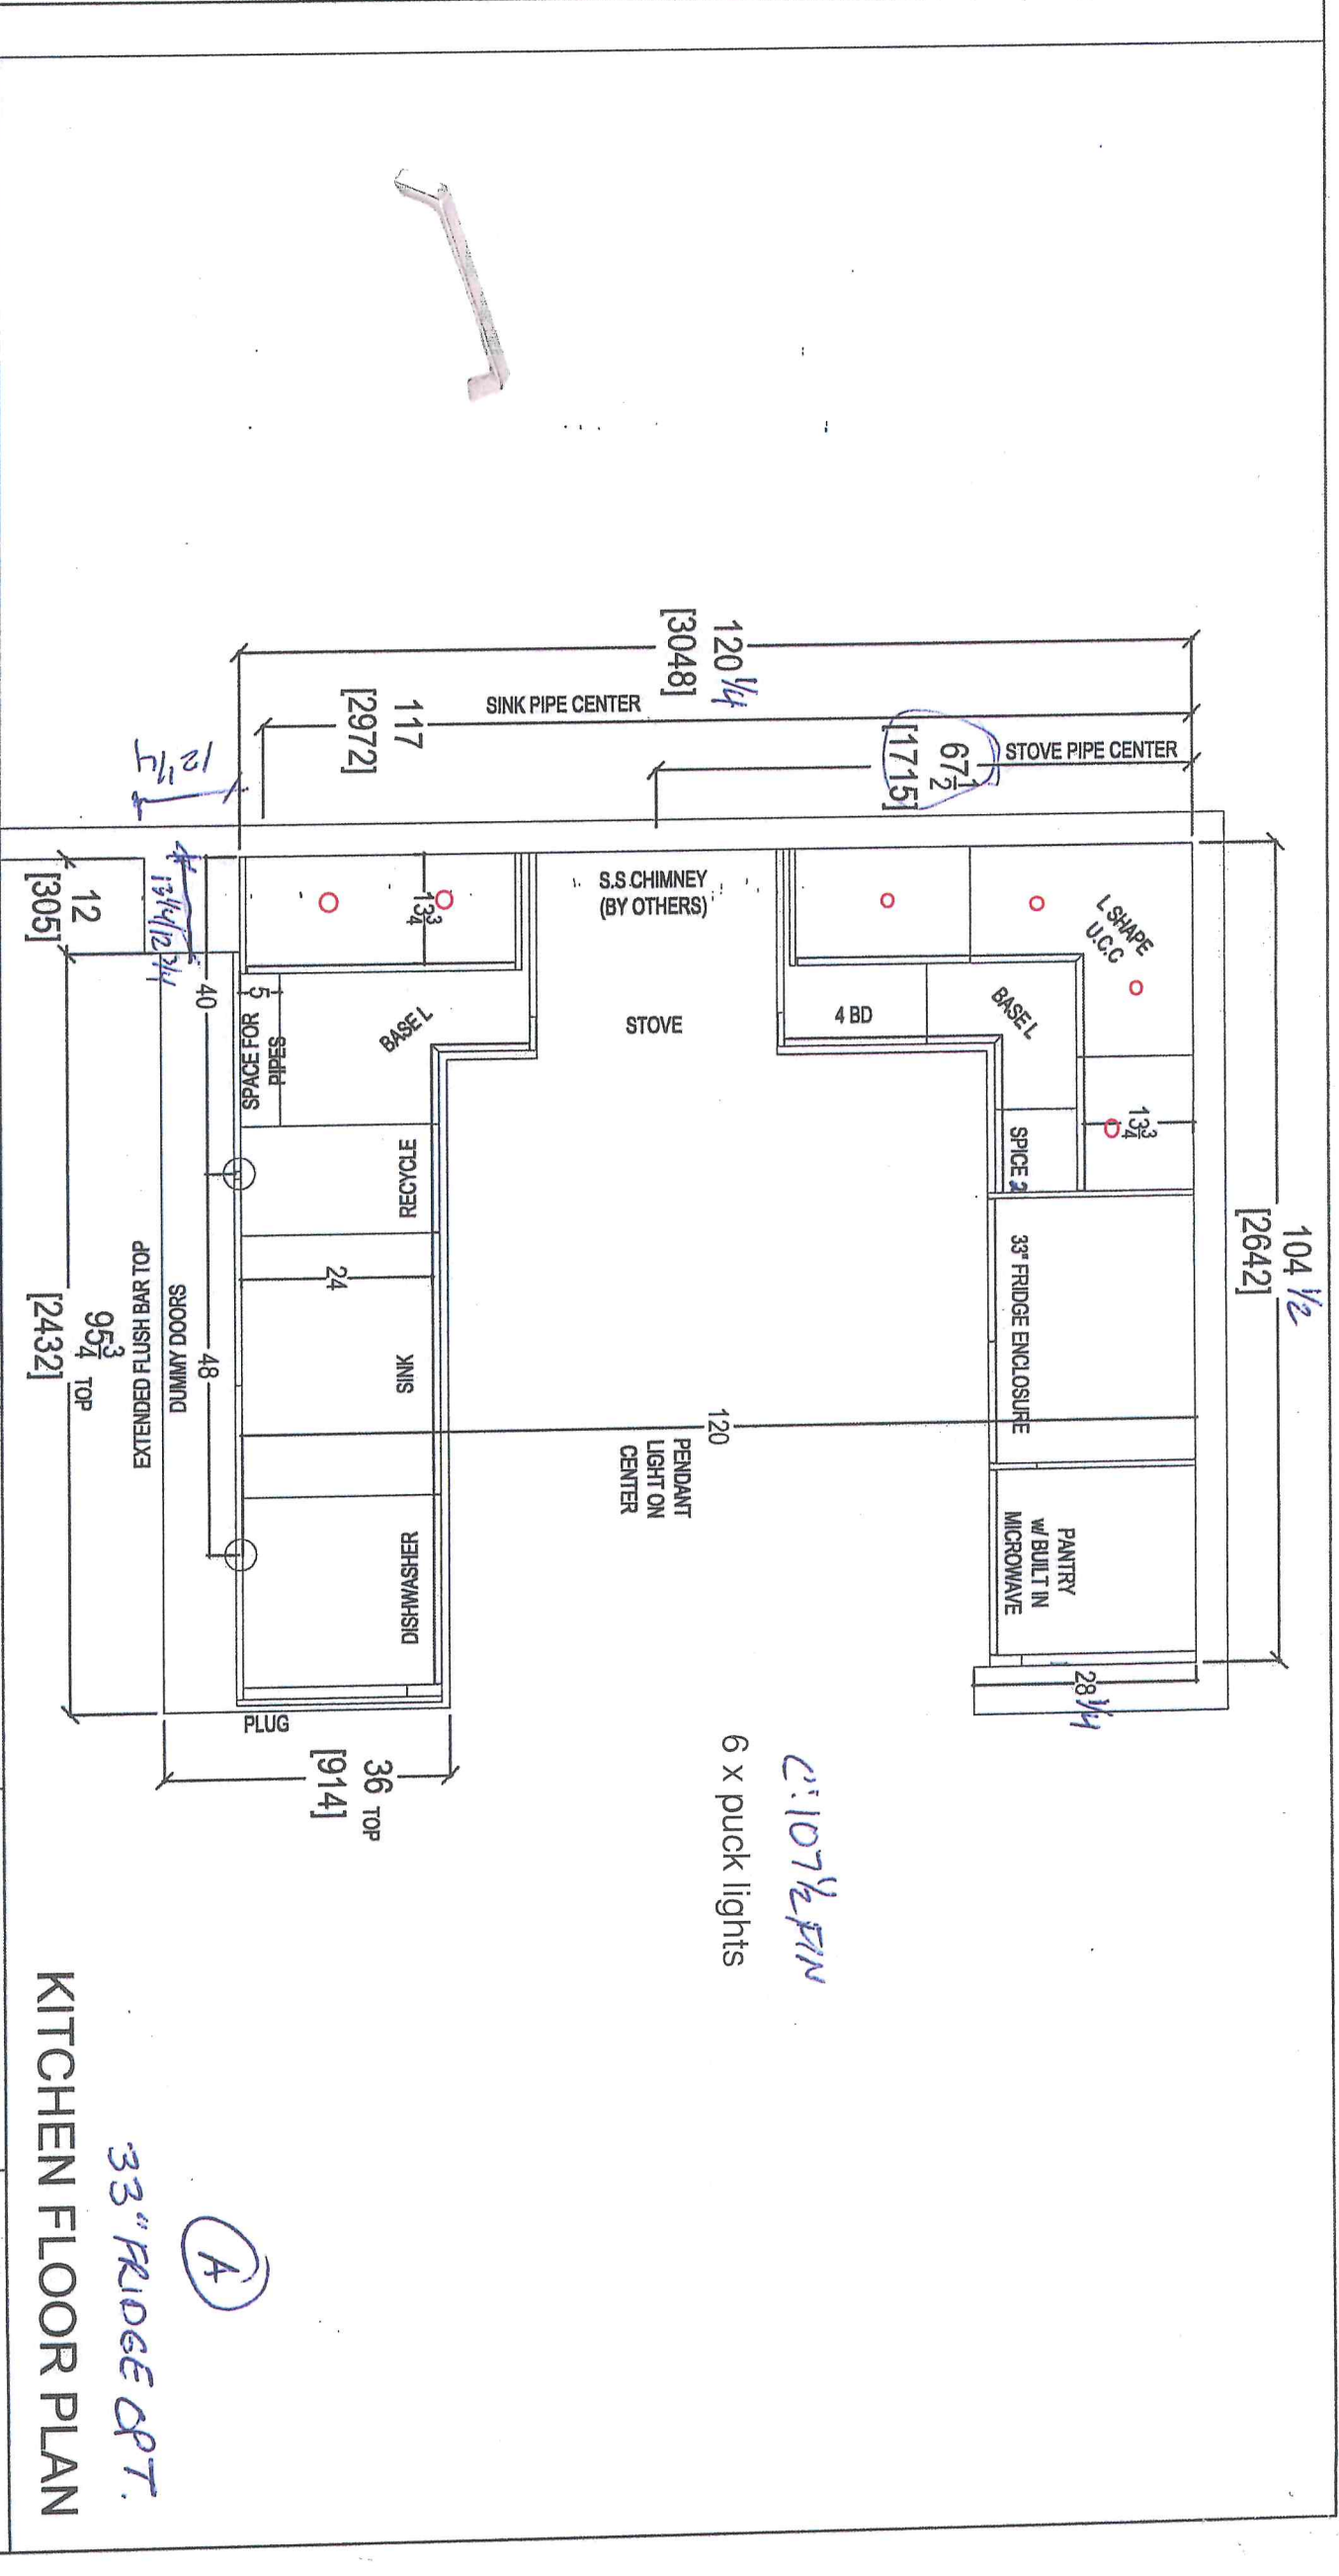

KITCHEN FLOOR PLAN

CLIENT: ROYAL PINE HOMES		UNIT: 712 HMP	ROOM: KITCHEN	DRAWN BY: GT	COMMENTS:
SITE: HAMPTON PLACE		DOOR STYLE: —	DOOR HANDLE: —	SCALE: 1/2" = 1'-0"	PLEASE NOTE ALL DIMENSIONS ARE NOT FINAL AND ARE SUBJECT TO CHANGE UPON FINAL SITE MEASURE
PHONE: —		FINISH: —	DRW HANDLE: —	DATE: JULY 18, 2019	
EMAIL: —		SPECIES: —	TOP: —	PAGE: —	

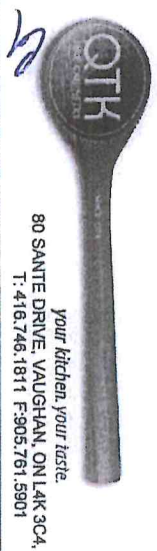



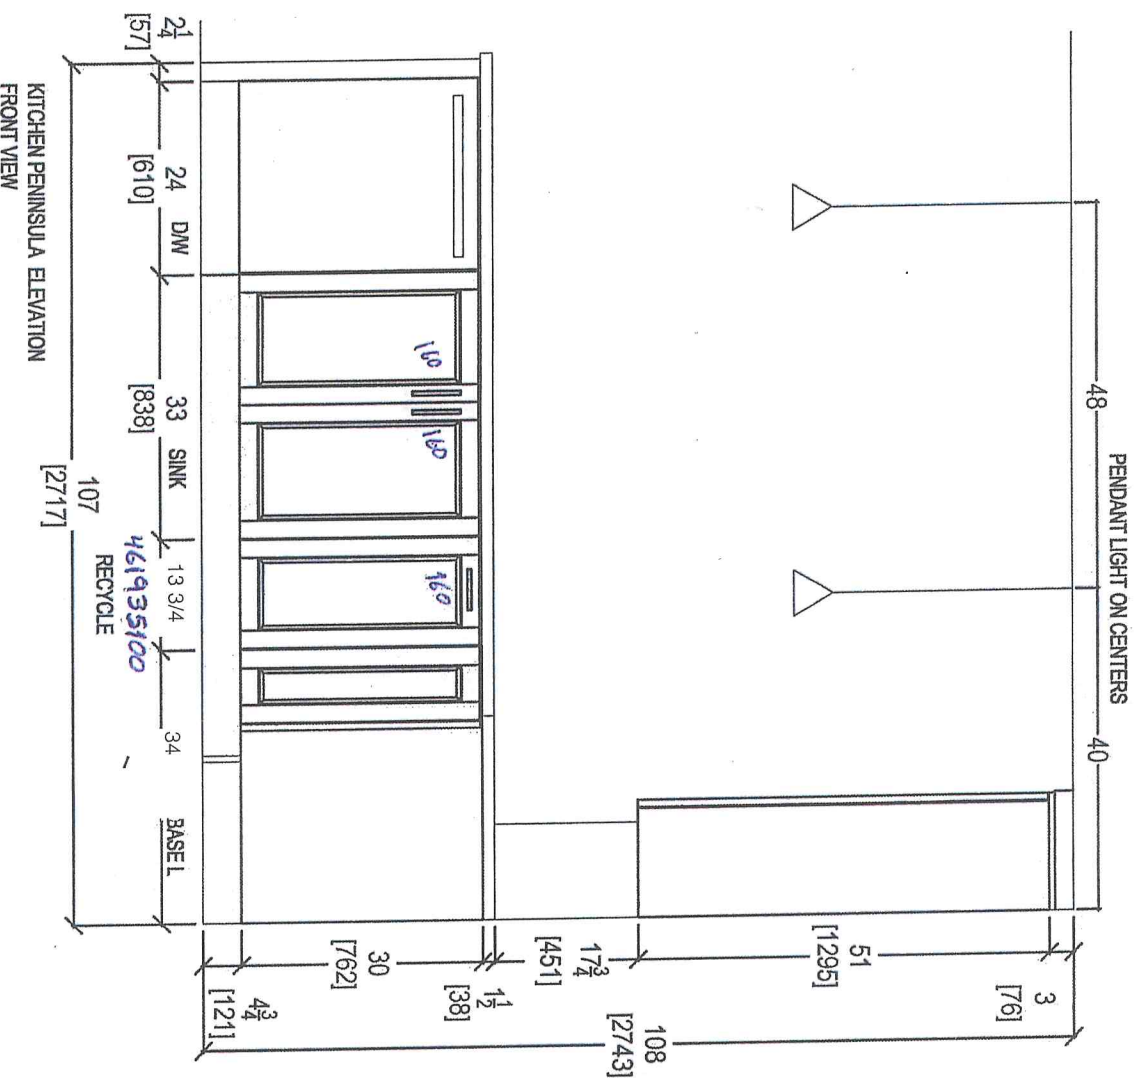
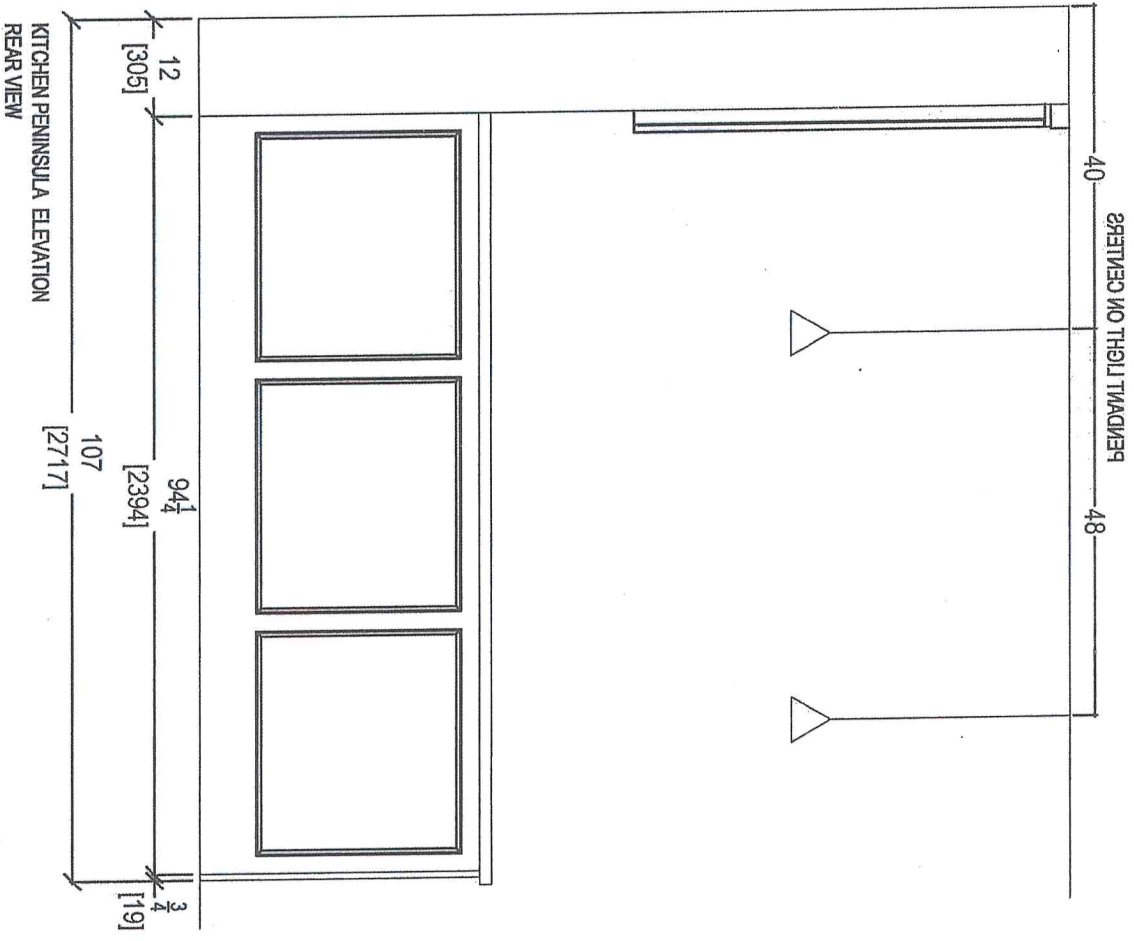




your kitchen, your taste.

80 SANTE DRIVE, VAUGHAN, ON L4K 3C4,
T: 416.746.1811 F: 905.761.5901

CLIENT: ROYAL PINE HOMES	UNIT: 712 HMP - INVENTORY	ROOM: KITCHEN	DRAWN BY: GT	COMMENTS:
SITE: HAMPTON PLACE	DOOR STYLE: —	DOOR HANDLE: —	SCALE: 1/2" = 1'-0"	PLEASE NOTE ALL DIMENSIONS ARE NOT FINAL AND ARE SUBJECT TO CHANGE UPON FINAL SITE MEASURE
PHONE: —	FINISH: —	DRW HANDLE: —	DATE: SEPT 4, 2019	
EMAIL: —	SPECIES: —	TOP: —	PAGE: —	

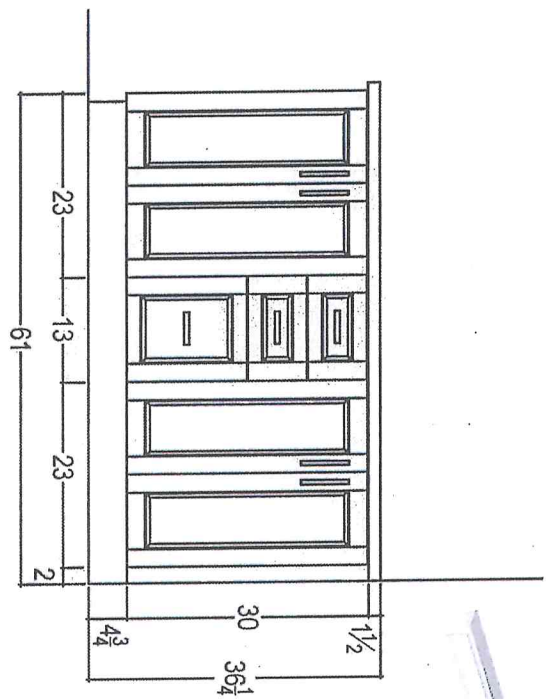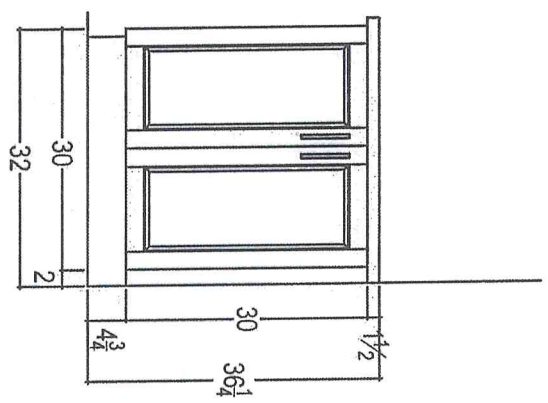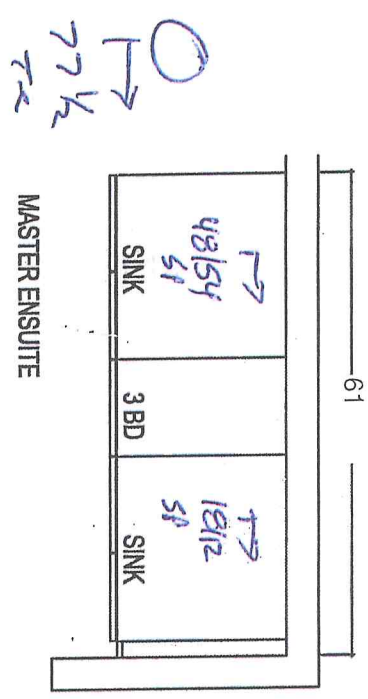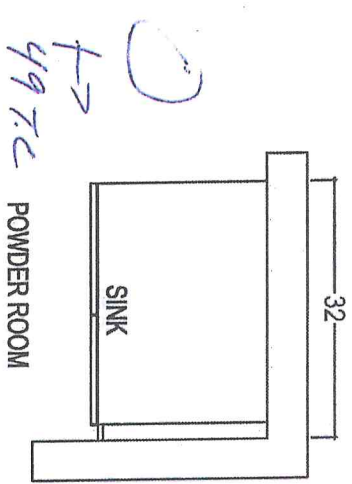



your kitchen, your taste

80 SANTE DRIVE, VAUGHAN, ON L4K 3C4,
T: 416.746.1811 F: 905.761.5901

CLIENT: ROYAL PINE HOMES	UNIT: 712 HMP - INVENTORY	ROOM: VANITIES	DRAWN BY: GT
SITE: HAMPTON PLACE	DOOR STYLE: —	DOOR HANDLE: —	SCALE: 1/2" = 1'-0"
PHONE: —	FINISH: —	DRW HANDLE: —	DATE: SEPT 4, 2019
EMAIL: —	SPECIES: —	TOP: —	PAGE: —

COMMENTS:

PLEASE NOTE ALL DIMENSIONS ARE NOT FINAL AND ARE SUBJECT TO CHANGE UPON FINAL SITE MEASURE

Suite 712


CALI®

4.8Lpf / 1.28Gpf 1PC 16⁷/₈" HIGH ELONGATED

- ☐ 4710BOV Lined Tank
☐ 4710BOVU Unlined Tank

Product Specs:

- High efficiency toilet
- 4.8Lpf/1.28Gpf
- Elongated bowl with concealed skirted trapway
- Vitreous china
- 16⁷/₈" Plus Height bowl
- Soft white tank lever
- 12" (305mm) Rough-in
- 2" Fully glazed ball pass trapway
- 3" Flapper
- Siphon jet flush action
- Water surface (240mm x 170mm) 9¹/₂" x 6¹/₂"
- Decorative chrome and soft white side caps included
- Smooth close toilet seat included

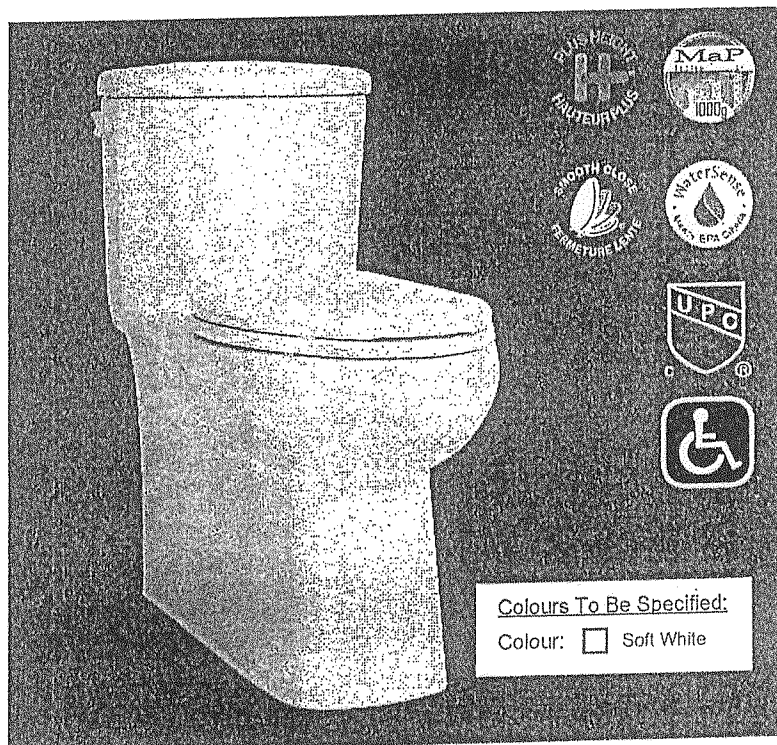

Overall Dimensions:

392mm (W) x 725mm (D) x 760mm (H)
 15¹/₂" (W) x 28¹/₂" (D) x 29⁵/₈" (H)

Compliance Certifications:

Meets or exceeds the following:


- IAPMO cUPC
- US EPA WaterSense
- ASME A 12.19.2 / CSA B45.1-2013
- ADA Guidelines & ANSI A117.1
- MaP Tested 1000g
- LEED Compliant

Shipping:

Cube 9.39
 GW 92.50lbs

Notes:

This toilet is designed to rough-in at a minimum dimension of 305mm (12") from finished wall to C/L of outlet. Supply line not included with fixture and must be ordered separately.
 Important: Dimensions of fixtures are nominal and may vary within the range of tolerances established by ASME standard A112.19.2. These measurements are subject to change or cancellation. No responsibility is assumed for use of superseded or voided pages.
 Products are designed to comply ADA/ANSI A117.1 Standard. It shall be the responsibility of the installer to comply with the local disability codes and standards prior to installing the product.

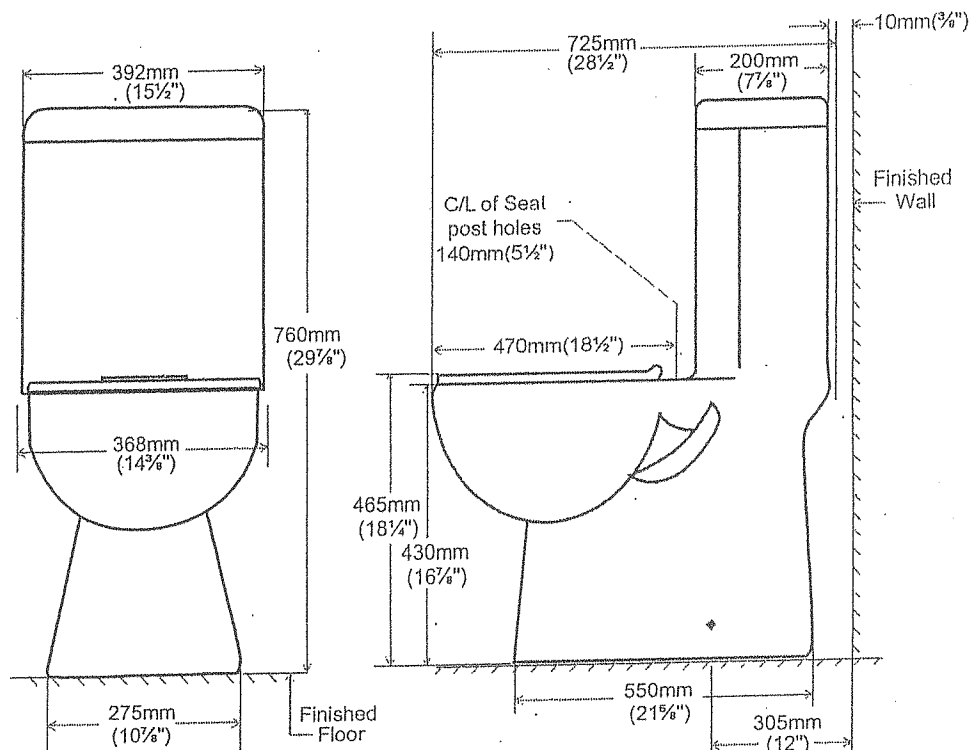

contrac.

5970 Chedworth Way, Unit A, Mississauga, ON, Canada L5R 3V5
 www.contrac.ca



Revised: January 2016

Suite



712



UPGRADE OPTION 2
PACKAGE

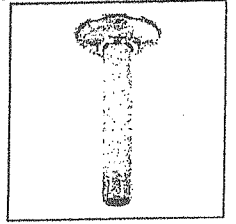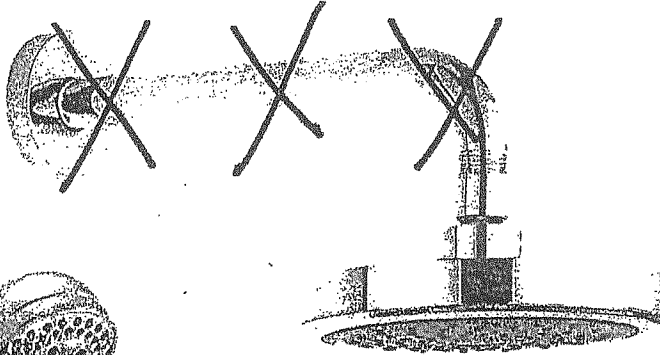

* FROM CEILING *

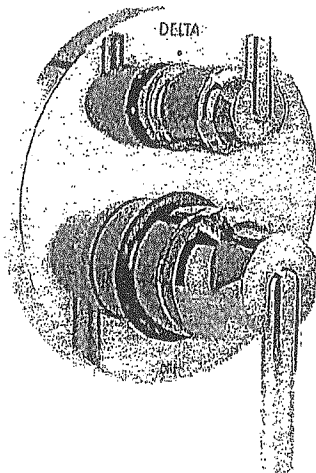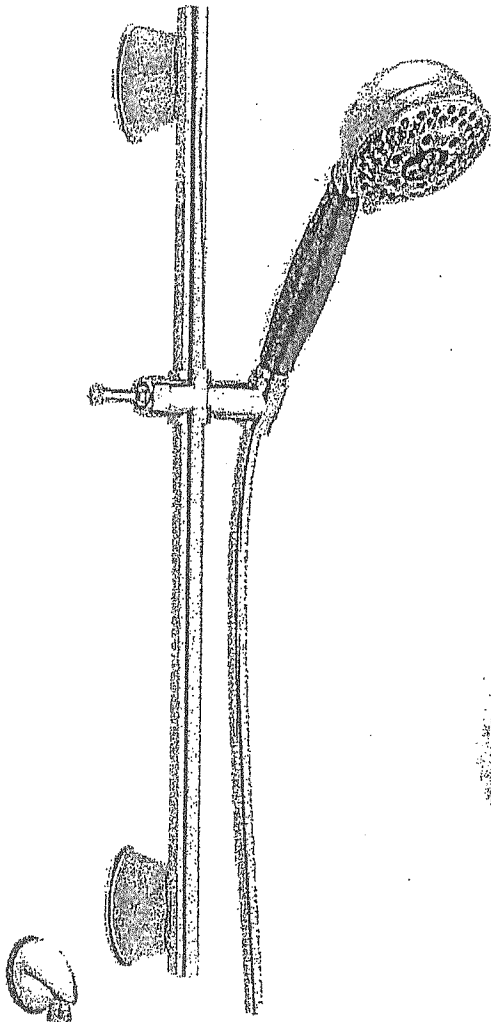

**Delta Contemporary Round 14 Series Pressure Balance Kit
Integrated Diverter Valve**

Includes both ceiling mount & wall mount shower arm

Model DF-KIT18

May 20. 20


Upgrade Suite 712 Package I

WRB322DMBM

Whirlpool®

33-inches wide Bottom-Freezer Refrigerator with
SpillGuard™ Glass Shelves - 22 cu. ft

<http://www.whirlpool.com>

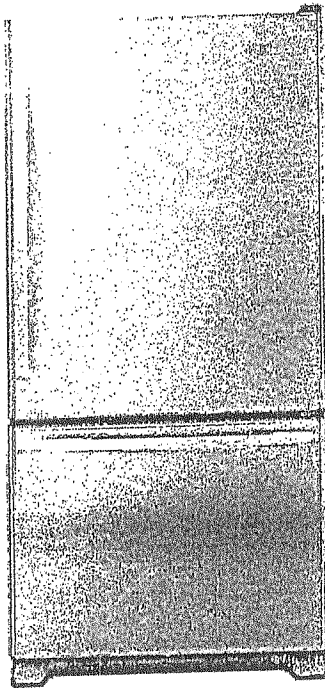

Key Features:

- SpillGuard™ Glass Shelves
- Adaptive Defrost / *Factory Installed Icemaker*
- FreshFlow™ Produce Preserver
- LED Interior Lighting
- ENERGY STAR® Qualified

Product Dimensions:

Height: 70

Width: 32 5/8

Depth: 33 3/8

Electrical Requirements:

15

Additional Information:

[Use And Care Guide](#)

[Dimension Guide](#)

[Energy Guide](#)

[Warranty Certificate](#)

INVESTED
IN
AMERICA



®Registered trademark/TM Trademark of Whirlpool, U.S.A. © 2016 Whirlpool Corporation. All Rights Reserved.
All other trademarks are owned by their respective companies.
Because Whirlpool Corporation policy includes a continuous commitment to improve our products, we reserve the right to change materials and specifications without notice. We also reserve the right to discontinue or transition products without notice.
Manufacturer's Suggested Retail Price (MSRP) and Minimum Advertised Price (MAP) provided for reference purposes only. Dealer alone determines advertised and retail prices.
Created On: Tuesday, March 14, 2017 11:30:08

Upgrade
Package!


Suite
712

WEE745H0FS

Whirlpool®

6.4 Cu. Ft. Slide-In Electric Range with True Convection

<http://www.whirlpool.com>

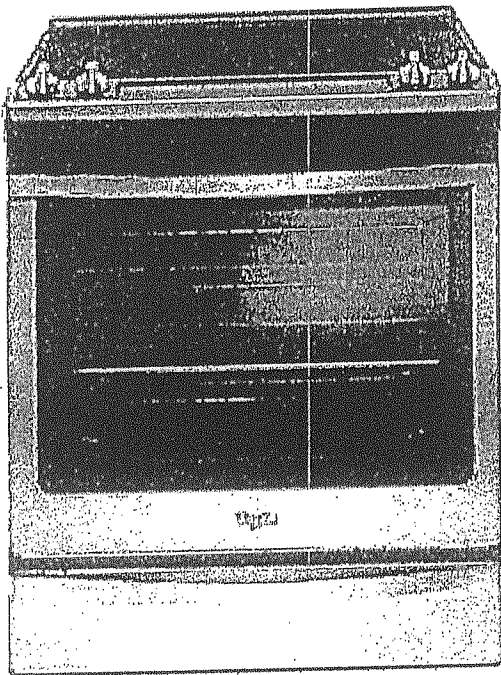

Key Features:

- Frozen Bake™ Technology
- True Convection Cooking
- FlexHeat™ Triple Radiant Element
- Convection Conversion
- AquaLift® Self-Cleaning Technology
- Temperature Sensor
- Rapid Preheat
- 6.4 Cu. Ft. Capacity
- Easy-Wipe Ceramic Glass Cooktop
- Large Oven Window
- Max Capacity Rack
- Hidden Bake Element

Product Dimensions:

Height: 36

Width: 29 7/8

Additional Information:

[Use And Care Guide](#)

[Dimension Guide](#)

[Installation Guide](#)

[Warranty Certificate](#)

INVESTED
IN
AMERICA



©Registered trademark/TM Trademark of Whirlpool, U.S.A. © 2016 Whirlpool Corporation. All Rights Reserved.
All other trademarks are owned by their respective companies.
Because Whirlpool Corporation policy includes a continuous commitment to improve our products, we reserve the right to change materials and specifications without notice. We also reserve the right to discontinue or transition products without notice.
Manufacturer's Suggested Retail Price (MSRP) and Minimum Advertised Price (MAP) provided for reference purposes only. Dealer alone determines advertised and retail prices.
Created On: Friday, January 27, 2017 10:46:47

Upgrade
Package 1

Suite
712

WDTA50SAHZ

Whirlpool®

<http://www.whirlpool.com>

Contemporary Design. Stainless Steel Tub
Dishwasher with TotalCoverage Spray Arm

Key Features:


- Sensor Cycle
- TotalCoverage Spray Arm
- 1-Hour Wash Cycle
- Tap Touch Controls

Product Dimensions:

Height: 34 1/2
Width: 23 7/8
Depth: 24 1/2

Additional Information:

[Use And Care](#)
[Dimension Guide](#)
[Installation Guide](#)
[Energy Guide](#)
[Warranty](#)

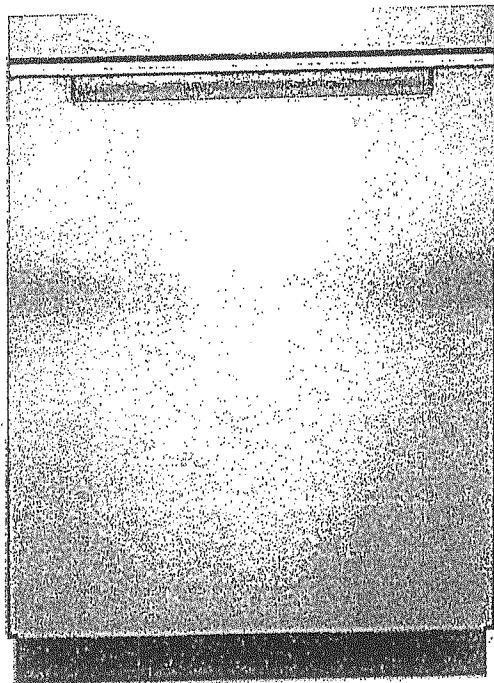

Available in:



Black

Fingerprint Resistant Sunset Bronze

Fingerprint Resistant Black Stainless



White

Fingerprint Resistant Stainless Steel

INVESTED
IN
AMERICA



©Registered trademark/TM Trademark of Whirlpool, U.S.A. © 2016 Whirlpool Corporation. All Rights Reserved. All other trademarks are owned by their respective companies.

Because Whirlpool Corporation policy includes a continuous commitment to improve our products, we reserve the right to change materials and specifications without notice. We also reserve the right to discontinue or transition products without notice.

Manufacturer's Suggested Retail Price (MSRP) and Minimum Advertised Price (MAP) provided for reference purposes only. Dealer alone determines advertised and retail prices.

Upgrade
Package!


Suite 712

WFW75HEFW



<http://www.whirlpool.com>

4.5 cu. ft. Front Load Washer with Precision Dispense

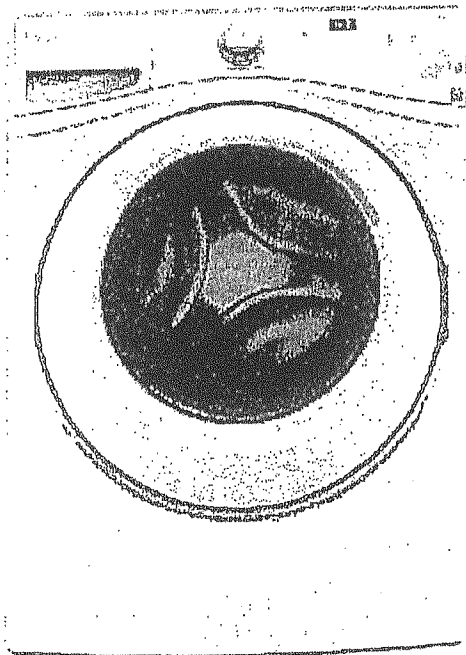

Key Features:

- Precision Dispense
- Adaptive Wash Technology
- Smooth Wave Stainless Steel Wash Basket
- 4.5 cu. ft. Capacity
- ENERGY STAR® Qualified

Product Dimensions:

Height: 39 3/4

Width: 27

Depth: 33 5/16

Electrical Requirements:

15 or 20. 120 V.

Additional Information:

[Use And Care Guide](#)

[Dimension Guide](#)

[Installation Guide](#)

[Energy Guide](#)

[Warranty Certificate](#)

INVESTED
IN
AMERICA



©Registered trademark/TM Trademark of Whirlpool, U.S.A. ©2013 Whirlpool Corporation All Rights Reserved.
All other trademarks are owned by their respective companies.
Because Whirlpool Corporation policy includes a continuous commitment to improve our products, we reserve the right to change materials and specifications without notice. We also reserve the right to discontinue or transition products without notice.
Manufacturer's Suggested Retail Price (MSRP) and Minimum Advertised Price (MAP) provided for reference purposes only. Dealer alone determines advertised and retail prices.
Created On: Wednesday, March 23, 2016 11:51:03

Upgrade
Package 1

Suite 712


YWED75HEFW

Whirlpool®

8.5 cu. ft. Duet® High Efficiency Front Load Electric
Dryer with ENERGY STAR®

<http://www.whirlpool.com>

MSRP: \$0.00

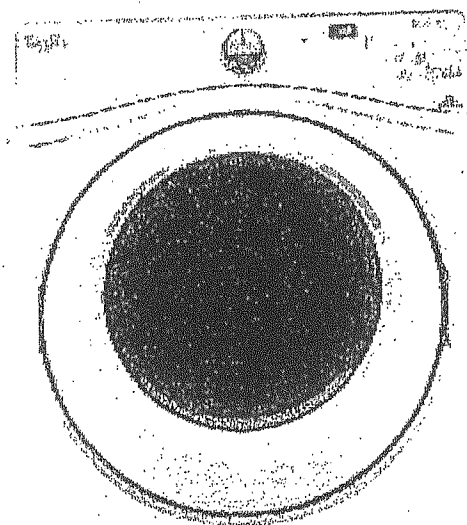

Key Features:

- Advanced Moisture Sensing System
- Quad Baffles
- Tap Touch Controls with Memory
- EcoBoost™ Option
- Wrinkle Shield™ Plus Option
- Undercounter Installation
- 7.4 Cu. Ft. Capacity
- ENERGY STAR® Qualified

Product Dimensions:

Height: 39

Width: 27

Depth: 31

Additional Information:

Use And Care

Installation Guide

Warranty

Available in:

☐ White

INVESTED
IN
AMERICA



®Registered trademark/TM Trademark of Whirlpool, U.S.A. © 2016 Whirlpool Corporation. All Rights Reserved. All other trademarks are owned by their respective companies.

Because Whirlpool Corporation policy includes a continuous commitment to improve our products, we reserve the right to change materials and specifications without notice. We also reserve the right to discontinue or transition products without notice.

Manufacturer's Suggested Retail Price (MSRP) and Minimum Advertised Price (MAP) provided for reference purposes only. Dealer alone determines advertised and retail prices.

Suite
712

2

SPECIFICATIONS		Popcorn Button	Yes
		Quick Minute	Yes
		Cavity Dimensions (W x D x H)	Approx. 418 x 470 x 228 mm 15.7 x 18.5 x 8.3 inch
		Unit Dimensions (W x D x H)	555 x 493 x 304 mm 21.9 x 19.4 x 12 inch
		Carton Dimensions (W x D x H)	627 x 540 x 360 mm
ACCESSORIES	TRIM KITS	27" Model Number	NN-TK722S
		30" Model Number	NN-TK732S
	Accessory		Glass Tray





Copyright ©Panasonic Canada Inc.

Suite

712

3. Cabinet Diagram and Dimensions
3. Schéma de l'armoire et dimensions
3. Dimensiones y diagrama del gabinete

fig 1.

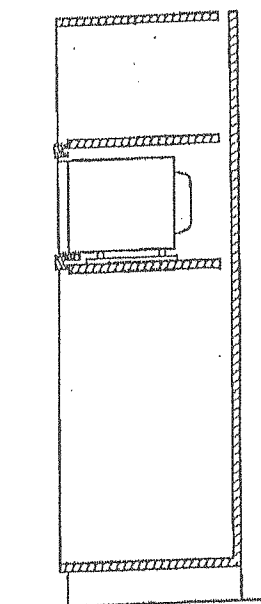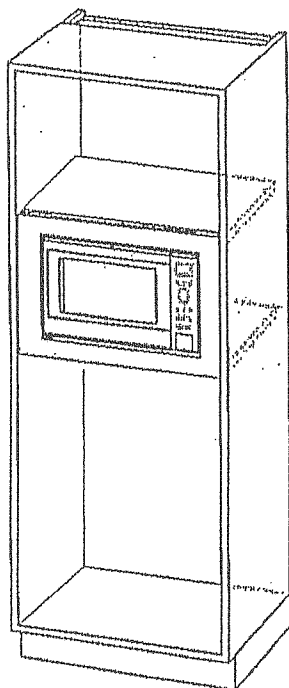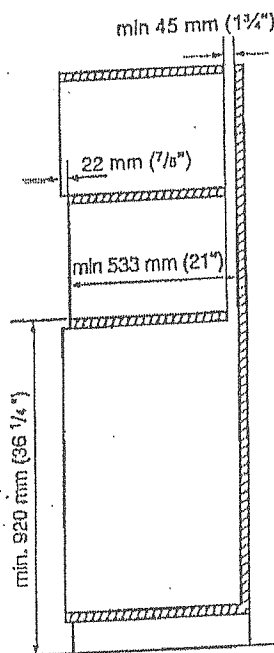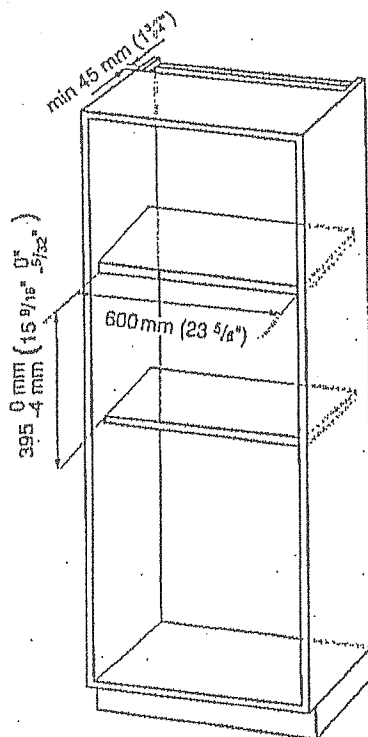

Suite 712

4/3/2018

Hoods From Collection Potenza Vulcano | Falmec

U.S.A. (/en_us/) - Select Country (/en_us/country/)

Catalogues (/en_us/catalog/) Downloads (/en_us/downloads/) Reserved area (http://portal.falmec.com/) Contacts (/en_us/contacts/)


Search Q

falmec
(/en_us/)

PRODUCTS COMPANY (/EN_US/COMPANY/) FALMEC WORLD (/EN_US/FALMEC_WORLD/)
NEWS & PRESS (/EN_US/NEWS/)

SHARE THIS PRODUCT

HOME (/EN_US/) > HOODS (/EN_US/TPOLOGY/HOODS-1/) >
POTENZA (/EN_US/TPOLOGY/HOODS-1/COLLECTION/POTENZA-15/) > VULCANO

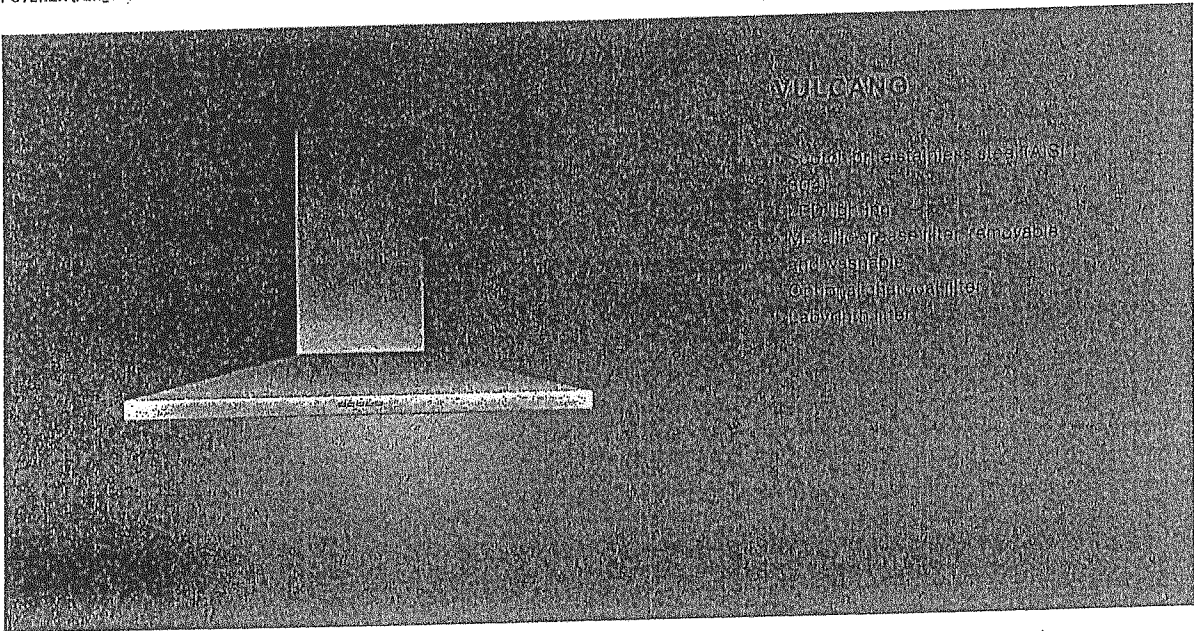

VARIANTS

FPVUL30W3SS / Vulcano Wall 30" (76 cm) 280 CFM
FPVUX36W6SS / VulcanoXL Wall 36" (90cm) 600 CFM
FPVUL24W3SS / Vulcano Wall 24" (60 cm) 280 CFM
FPVUX30W6SS / VulcanoXL Wall 30" (76 cm) 600 CFM

TECHNICAL FEATURES

Installation type
Wall
Dimensions
76 cm / 30 in
Features
Scotch brite stainless steel
(AISI 304)
Electronic control
Metallic grease filter,
removable and washable
Optional charcoal filter
Labyrinth filter
Finish
Scotch brite stainless steel
(AISI 304)
Motor
450 m³/h / 280 cfm
Type of control
Electronic control
Speed settings

ACCESSOIRES

KACL.510#1
Extension H700 - Wall
KACL.512#1
Extension H960 - Wall
KACL.815
Protective cleaning cloths for
stainless steel (box 10 pcs)
103050107
Square charcoal filter - Type
3

CONSUMPTION

Maximum consumption
150 W
Current
120V 60Hz
Frequency

PACKAGING

Gross weight
20 Kg
Net weight
15 Kg
Volumes
0.30 m³
Packaging size
Length: 995 mm
Height: 595 mm
Depth: 510 mm

COOKIE POLICY

We use cookies on "www.falmecnorthamerica.com". If you continue to use "www.falmecnorthamerica.com" you will be agreeing to the website General Terms and Conditions of Use, Privacy Policy and the use of cookies while using the website. To find out more about cookies and how to change your preferences please see our Cookie Policy (http://www.falmecnorthamerica.com/en_us/cookie/).

Led 2x1,2 W - 3200 K

DOWNLOAD TECHNICAL
SHEET

NN-ST765S Countertop - Panasonic Canada

SUITE 712

Our website uses cookies and similar tools to improve its performance and enhance your user experience. By continuing to use this website without changing your settings you consent to their use. To find out more about the cookies we use or how to change your settings, please see our cookies policy. [OK](#) [Learn more.](#)

FRANÇAIS

Panasonic

Countertop Business Office Support About Us

Search



Countertop NN-ST765S

Price: \$ 329.99


SHOP NOW

Microwave Ovens > Countertop

NN-ST765S

Evolved Genius® Microwave with Cyclonic Inverter Technology

- 1,200 W High Cooking Power
- Genius Sensor Cooking with 14 Categories
- 10-level Power Settings
- 3-multi-stage Cooking
- Sensor Reheat
- Cyclonic Inverter Technology
- Full LED Lighting System

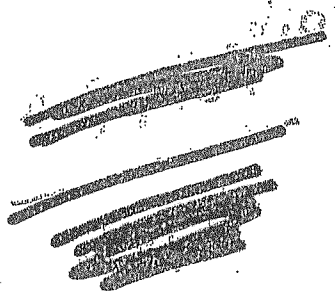

Overview

Features

Specs


Accessories

Where to Buy


Support

New Cyclonic Inverter Technology


4-LEVEL POWER LEVELS

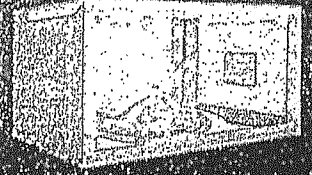

Meat

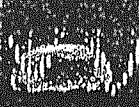

Fish

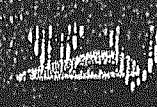

Chicken



Milk



NN-ST765S Countertop - Panasonic Canada

1.6 cu. ft.

Oven capacity

1200 Watt

Cooking power

304 x 555 x 493 mm

Exterior dimensions (H x W x D)

SEE ALL SPECS

NN-TK722S

27" Trim kit for NN-ST765S

NN-TK732S


30" Trim kit for NN-ST765S

NN-TK714SS

24" Trim kit for NN-ST765S

Suite

2

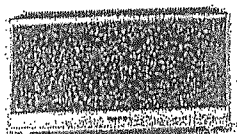

Microwave Ovens Countertop
Countertop NN-ST765S

MODEL & SIZE	Model Number	NN-ST765S
	Type	Family-size
	Installation	Countertop or built-in
	Oven Capacity	1.6 cu. ft.
	Cooking Power	1200W
	Turntable Diameter	380mm
PANASONIC TECHNOLOGY	Panasonic Inverter	Cyclonic Inverter
	Genius Sensor	Genius®
DESIGN	Color	Stainless Steel
	Control Panel	Touch pad
	Display Panel	New 4 Digit + Icon LCD / Green
STYLE	Door Window	Clear Black
	Door Release	Push Open
	Oven Interior	Paint White
PERFORMANCE	Multi-stage Cooking	3 stage
PROGRAMMABLE FEATURES	Sensor Cook	Yes
	Sensor Reheat	Yes
	Auto Cook/Reheat	Yes
	More / Less Control	Yes
	Inverter Turbo Defrost	Yes
	Keep Warm Button	Yes


Suite

712

Trim Kit
NNTK714SS

NNST165S-

- 2. Installation Diagram
- 2. Schéma d'installation
- 2. Diagrama de instalación

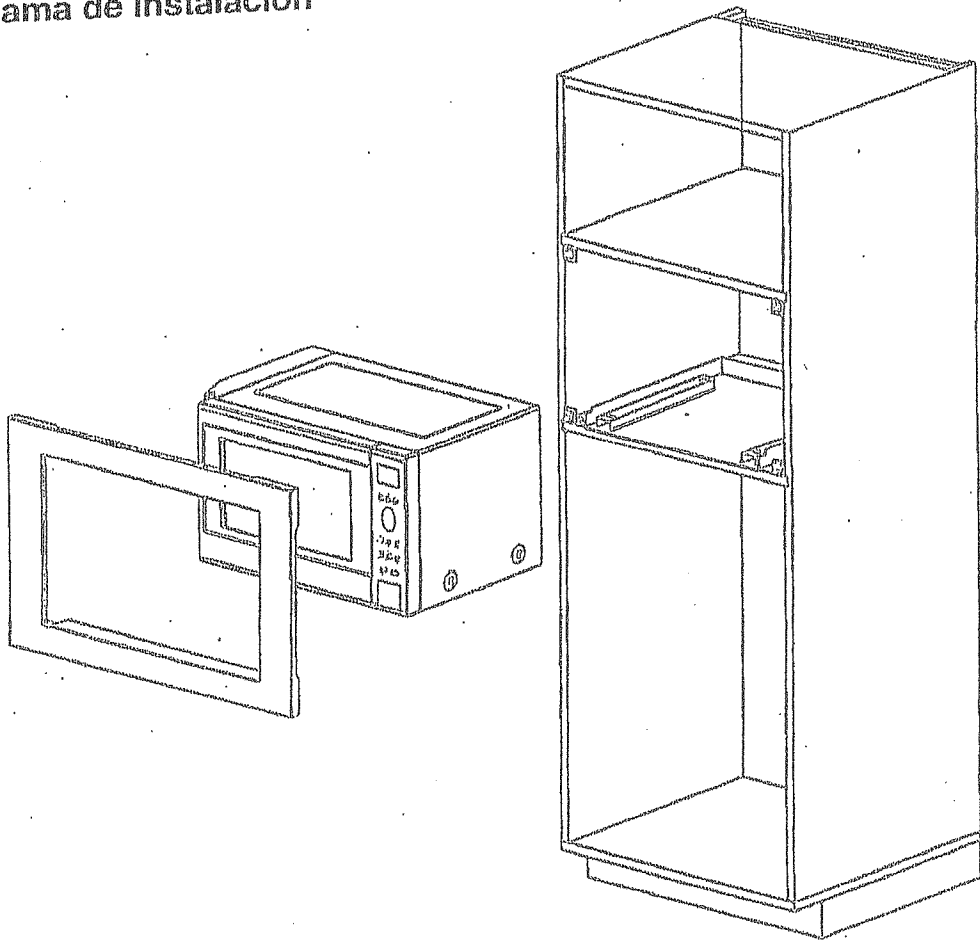

Trim Kit Dimensions	
Width	596 mm (23 1/2")
Height	410 mm (16 1/8")
Depth (Thickness)	20 mm (3/4")

Dimensions du nécessaire d'encastrement	
Largeur	596 mm (23 1/2 po)
Hauteur	410 mm (16 1/8 po)
Profondeur (épaisseur)	20 mm (3/4 po)

Dimensiones del juego de acabados	
Ancho	23 1/2" (596 mm)
Altura	16 1/8" (410 mm)
Profundidad (grosor)	3/4" (20 mm)