




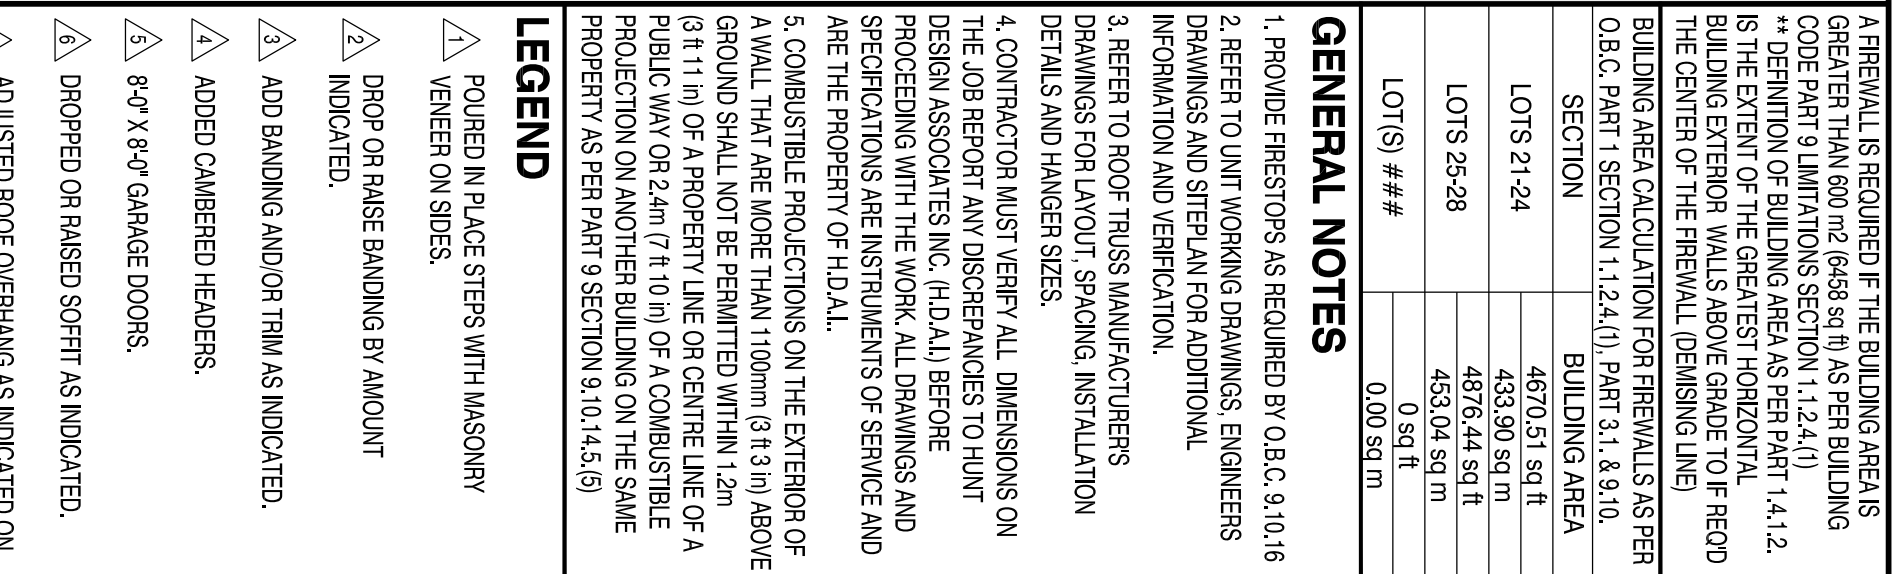



28	2504
292	EL. A. (R)

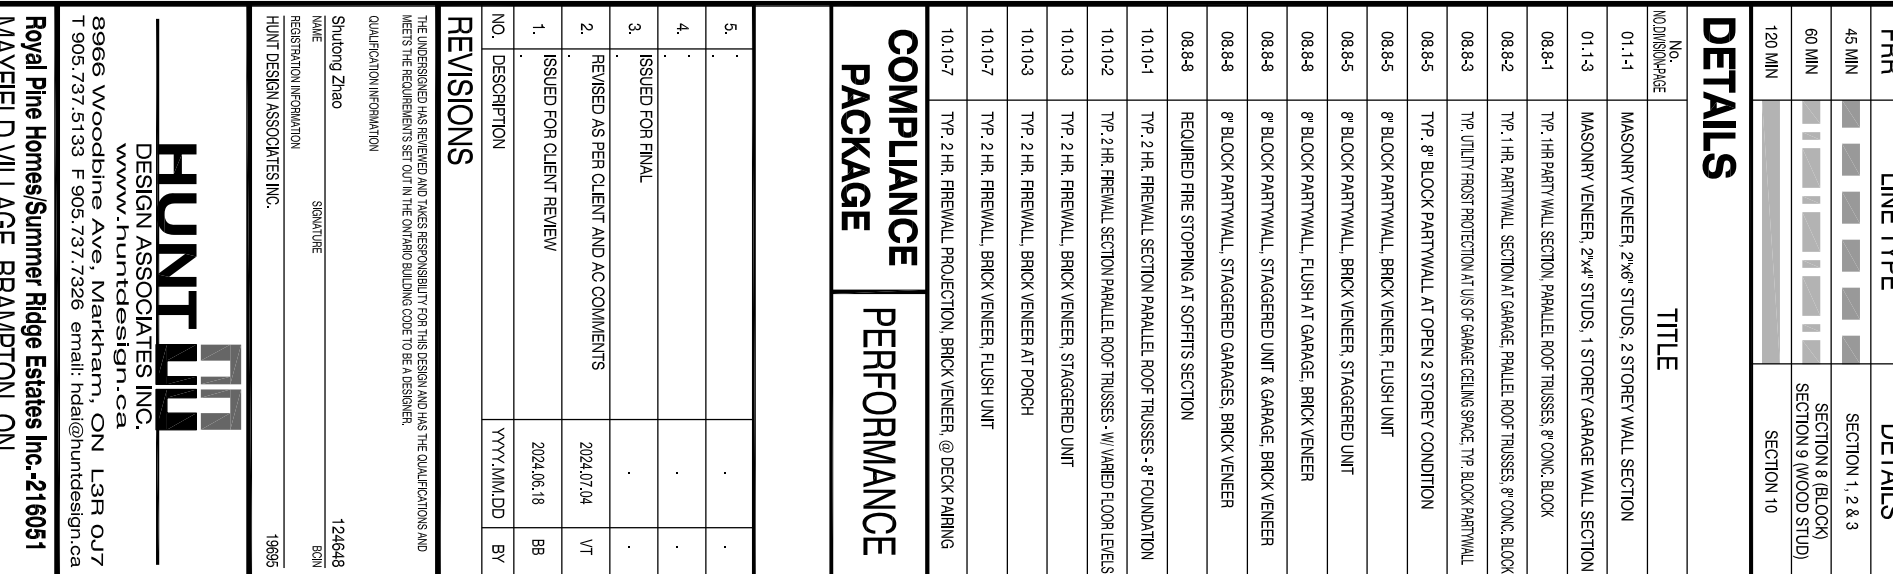


28 2504
292 EL. 'A' (R)

BLOCK NUMBER 292

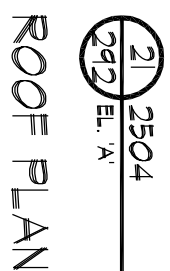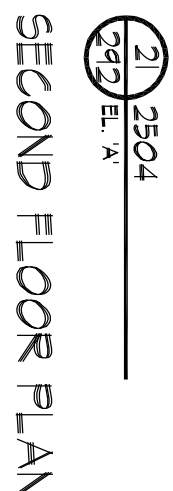
[illegible]

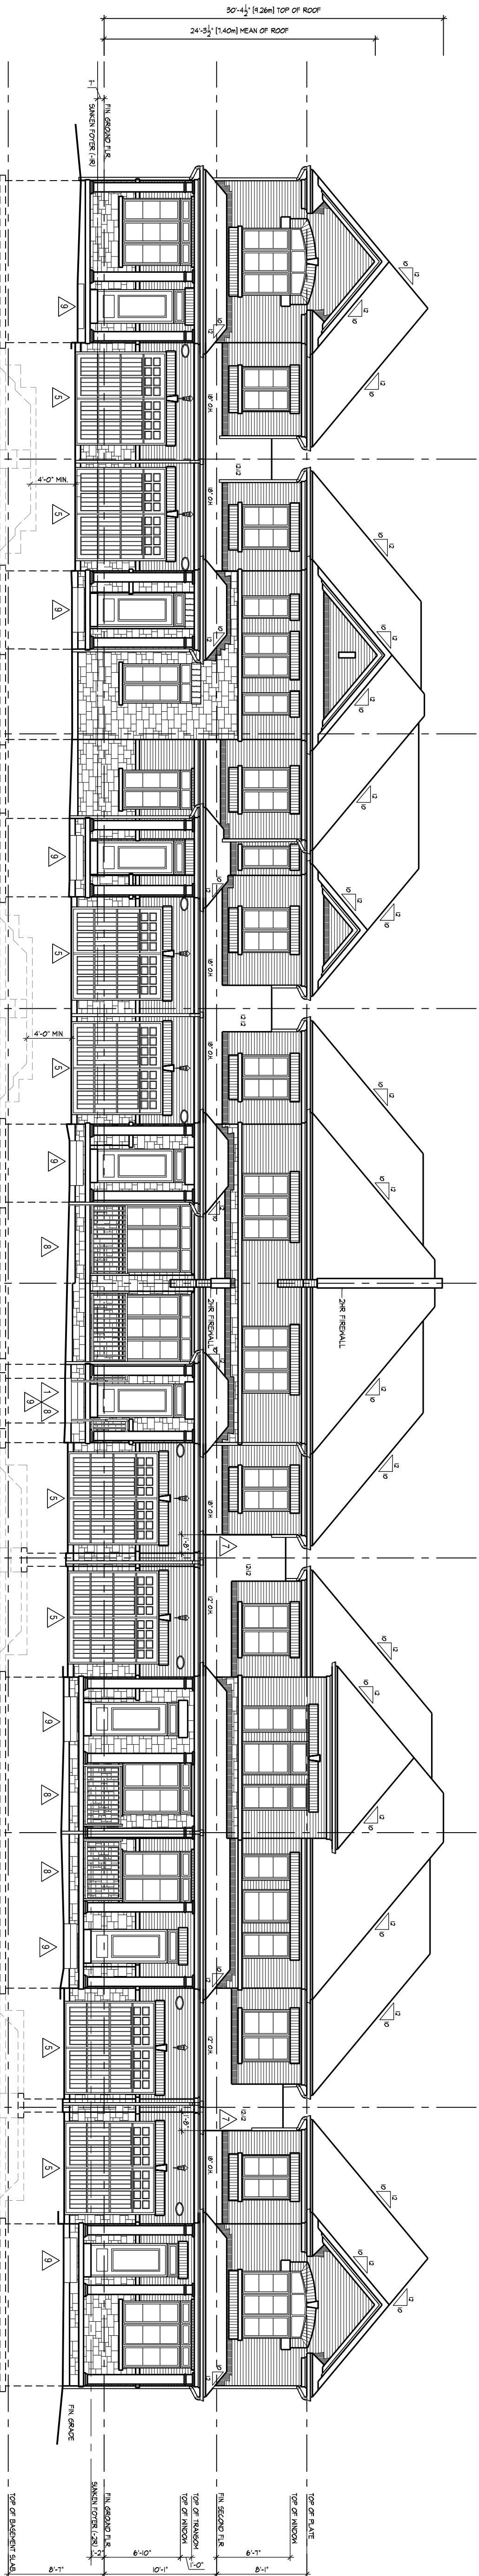


FRONT ELEVATION

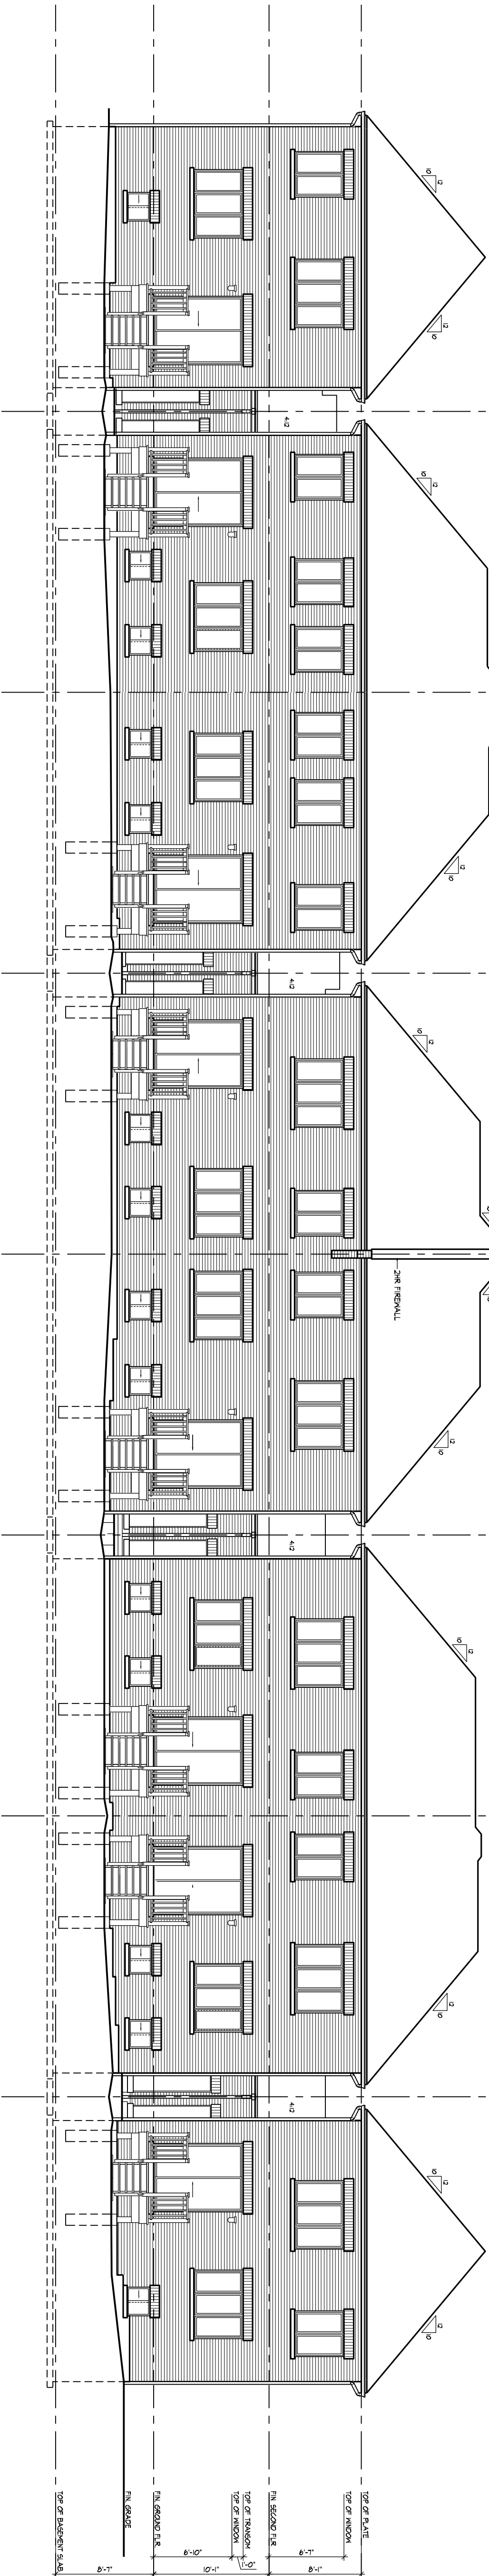

REAR ELEVATION

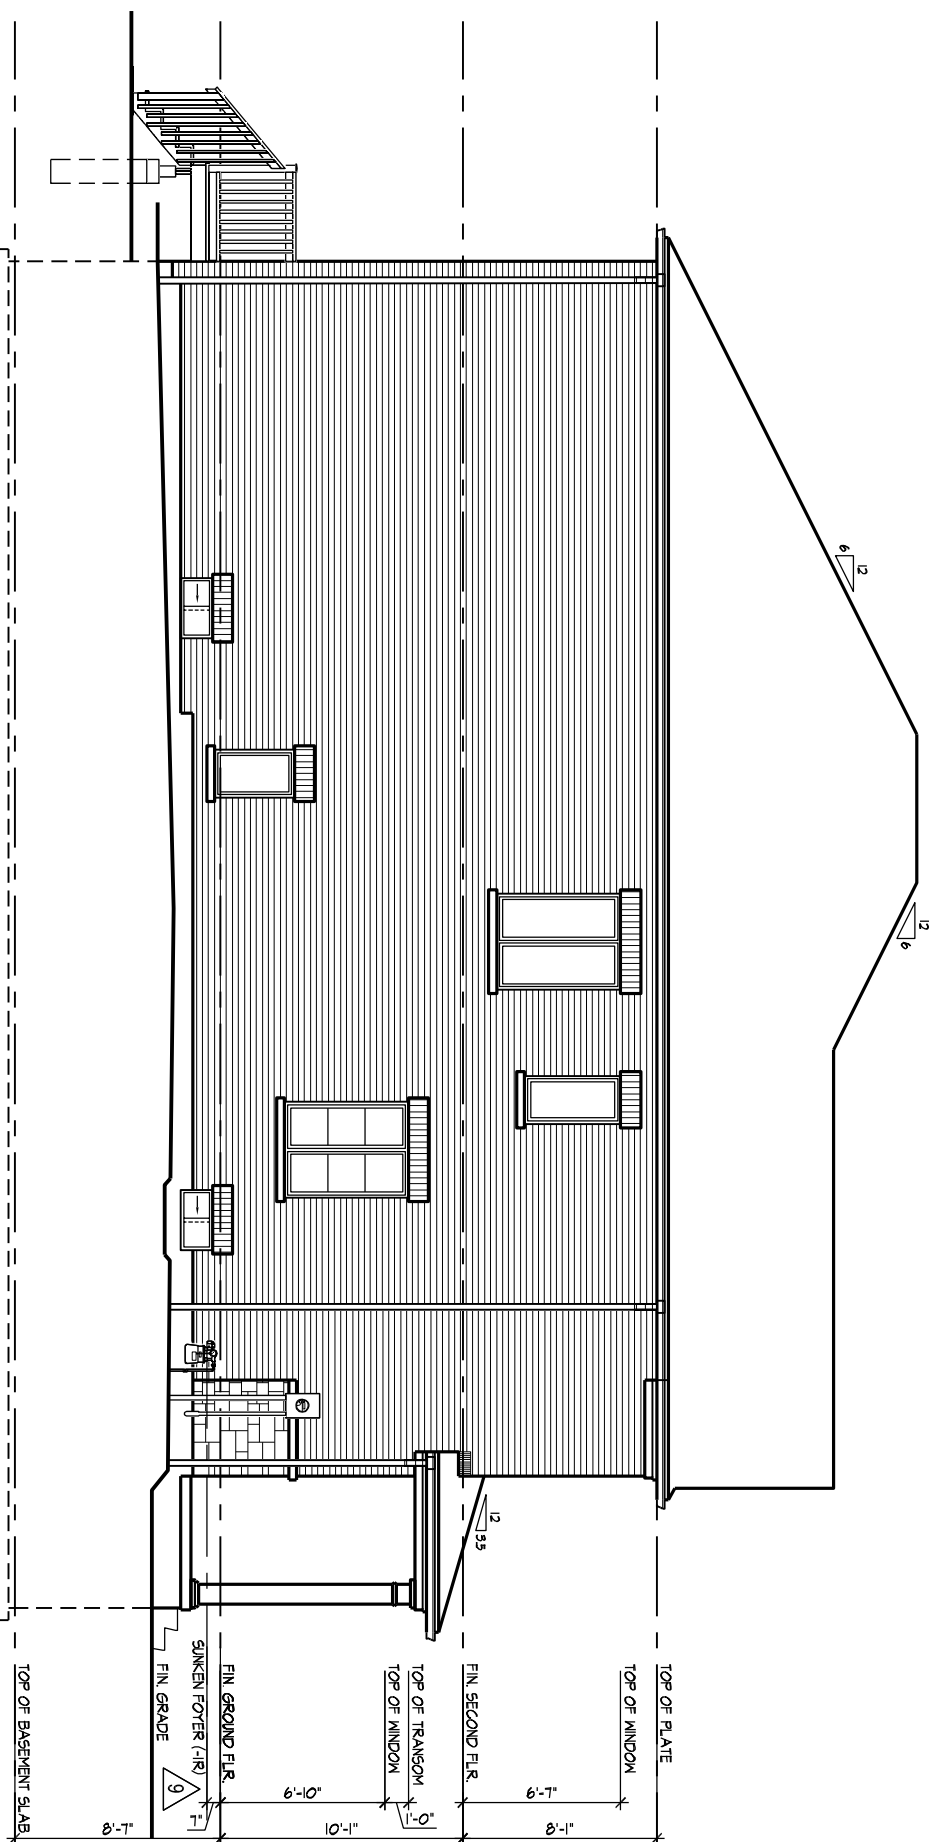

21 2504
EL. 'A'

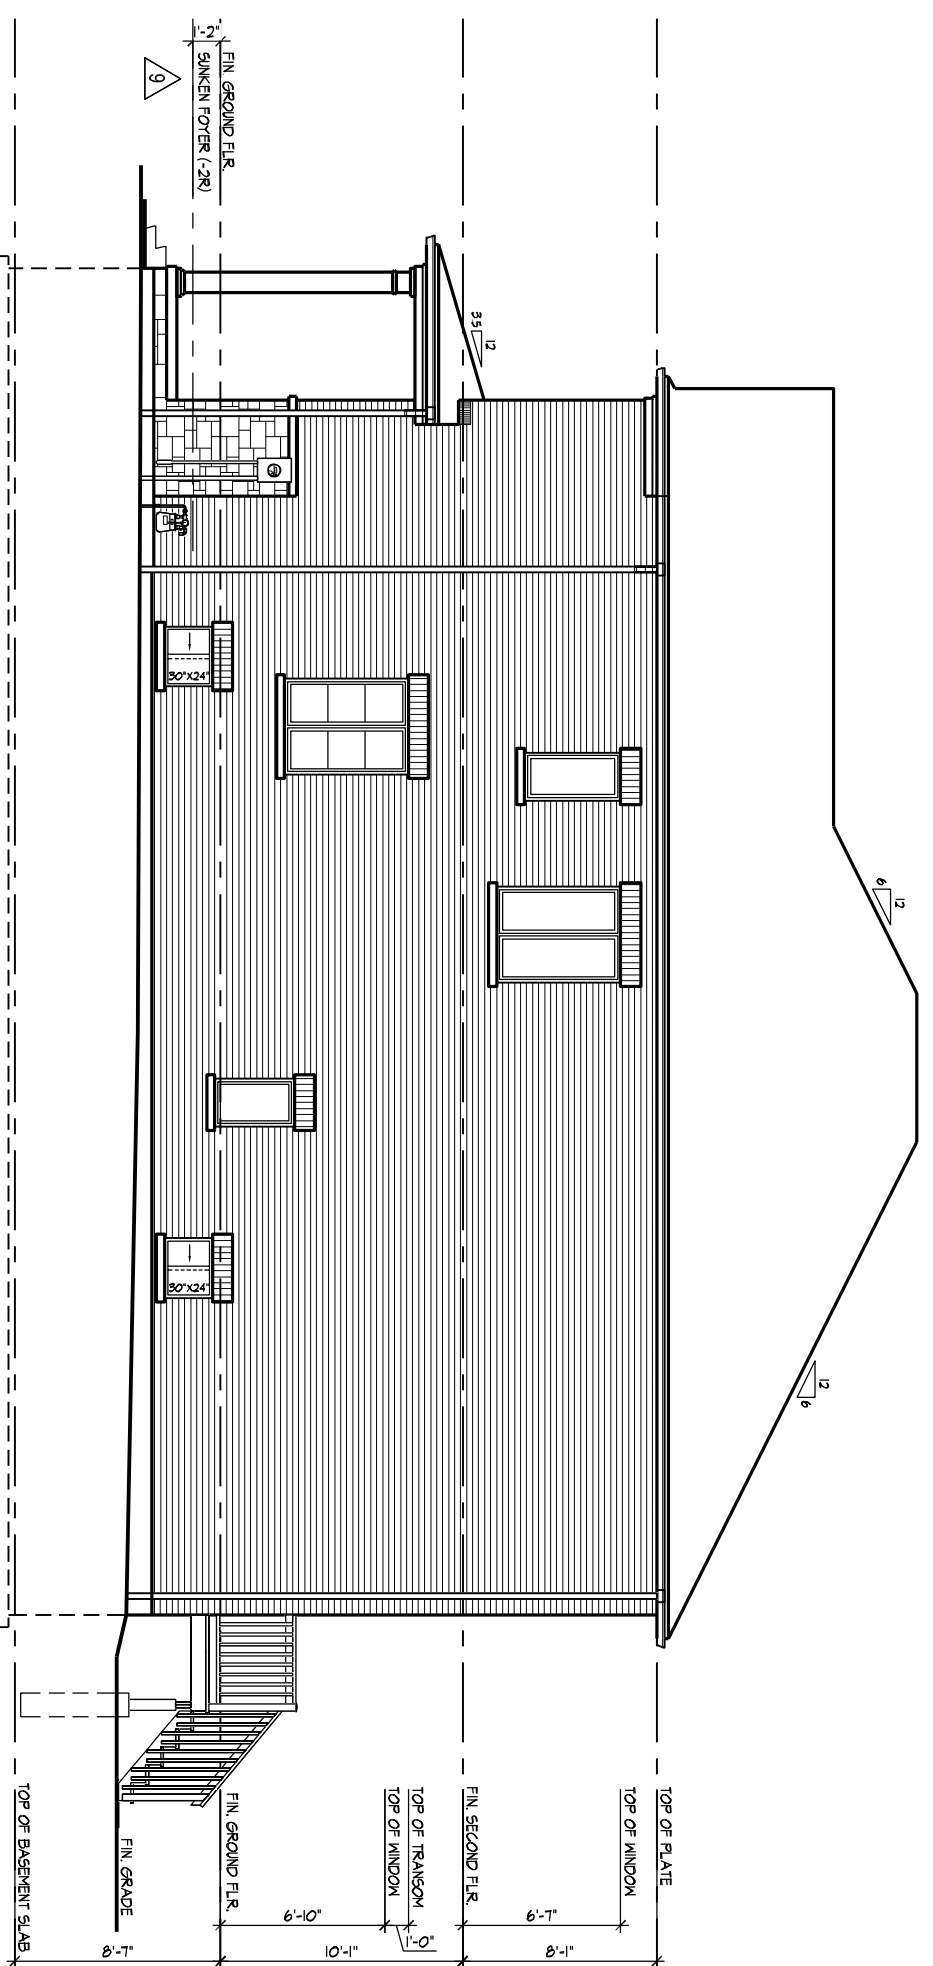

RIGHT SIDE ELEVATION

SECTION	BUILDING AREA
LOTS 21-24	4670.51 sq ft

GENERAL NOTES

1. PROVIDE FIRESTOPS AS REQUIRED BY CODES, 9.10.1.6
2. REFER TO UNIT WORKING DRAWINGS, ENGINEERS DRAWINGS AND STEP-LAY FOR ADDITIONAL INFORMATION AND VERIFICATION.
3. REFER TO ROOF TRUSS MANUFACTURER'S DRAWINGS FOR TRUSS SHAPING, INSTALLATION DETAILS AND HANGER SIZES.
4. A CONTRACTOR MUST VERIFY ALL DIMENSIONS ON THE ROOF RAY DISCREPANCIES TO HINT DESIGN ASSOCIATES INC. H-DAL BEFORE PROCEEDING WITH THE WORK. ALL DRAWINGS AND SPECIFICATIONS ARE INSTRUMENTS OF SERVICE AND ARE THE PROPERTY OF H-DAL.

LEGEND

- | | |
|---|---|
| △ | POURED IN PLACE STEPS WITH MASONRY VENEER ON SIDES. |
| △ | DROPPED OR RAISED SOFFIT, AS INDICATED. |
| △ | ADJUSTED ROOF OVERHANG AS INDICATED ON ROOF PLAN. |
| △ | POWER GUARD PER CONSTRUCTION NOTE 11. |
| △ | FOYER SIGNMEN AS INDICATED |
| △ | LIGHT FIXTURE RELOCATED AS INDICATED. |

WALL TYPE LEGEND

DETAILS	
FR	DETAILS
45 MIN	SECTION 1, 2 & 3
	SECTION 10

5

[illegible]

5	.	.	.
4	.	.	.
3	ISSUED FOR FINAL	.	.



DESIGN ASSOCIATES INC.


216951-BEAM LINK TOWN BLOCKS

3 of 3

RENTAL/2024.06.28

168' ± 1-1/4"

BB

52

216951-BEAM LINK TOWN BLOCKS

3 of 3

RENTAL/2024.06.28