



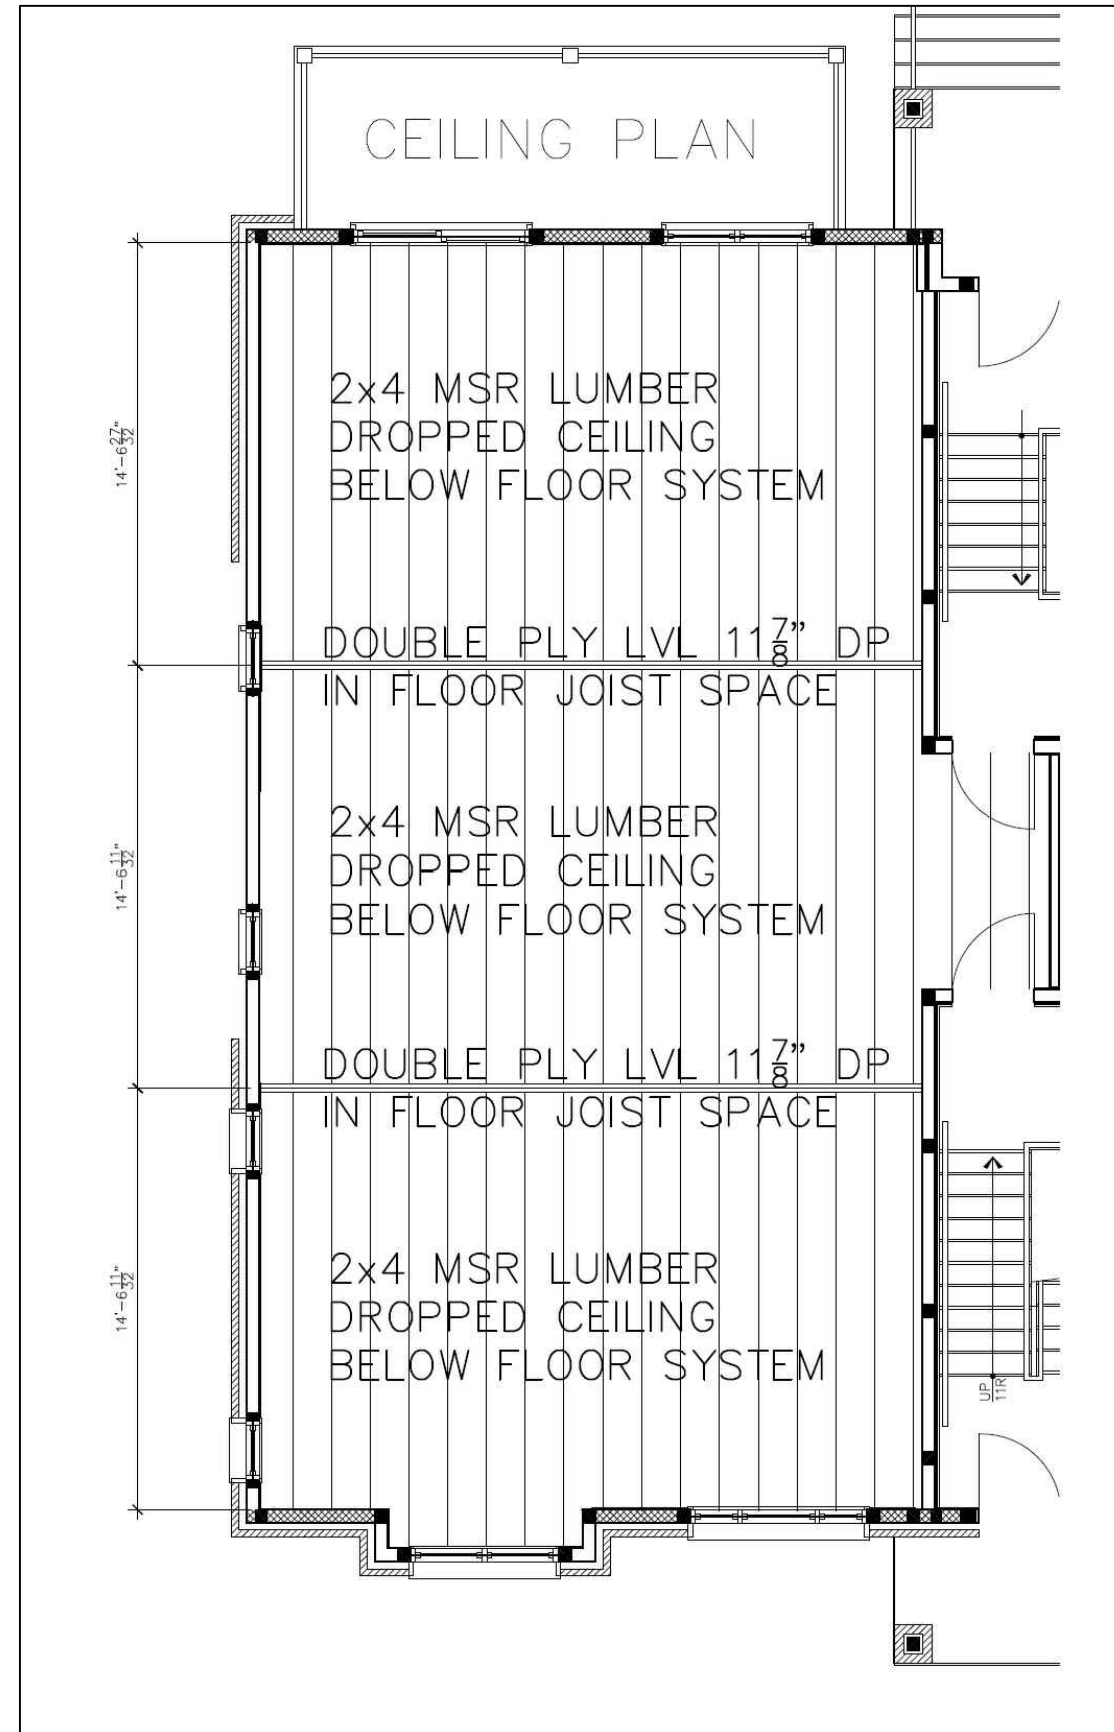

1 PLAN VIEW OF DROPPED CEILING
SK1 NTS

FOR STRUCTURAL ONLY

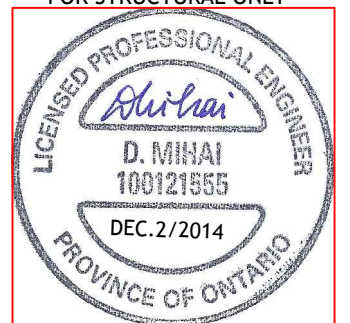

CLIENT VALECRAFT HOMES		PROJECT MODEL 4000 URBAN FLATS	
STAR ENGINEERING AND CONSTRUCTION LTD.  1010 POLYTEK ST. UNIT 35, OTTAWA, ON, K1J 9J2, tel.613 421 6113 WWW.STAROTTAWA.COM		DATE DEC.2/2014	PROJECT # 14-1034
		REVISION	DRAWING # SK-1