


Kitchen Sketch

LOT: UNIT 5207			
	BUILDER: VALECRAFT	PROJECT: DVA	
	REDESIGN NUMBER:	LOT: UNIT 5207 / R08	DATE: November 22, 2020



DIMENSIONS MAY VARY DEPENDING ON SITE MEASURES/CONDITIONS

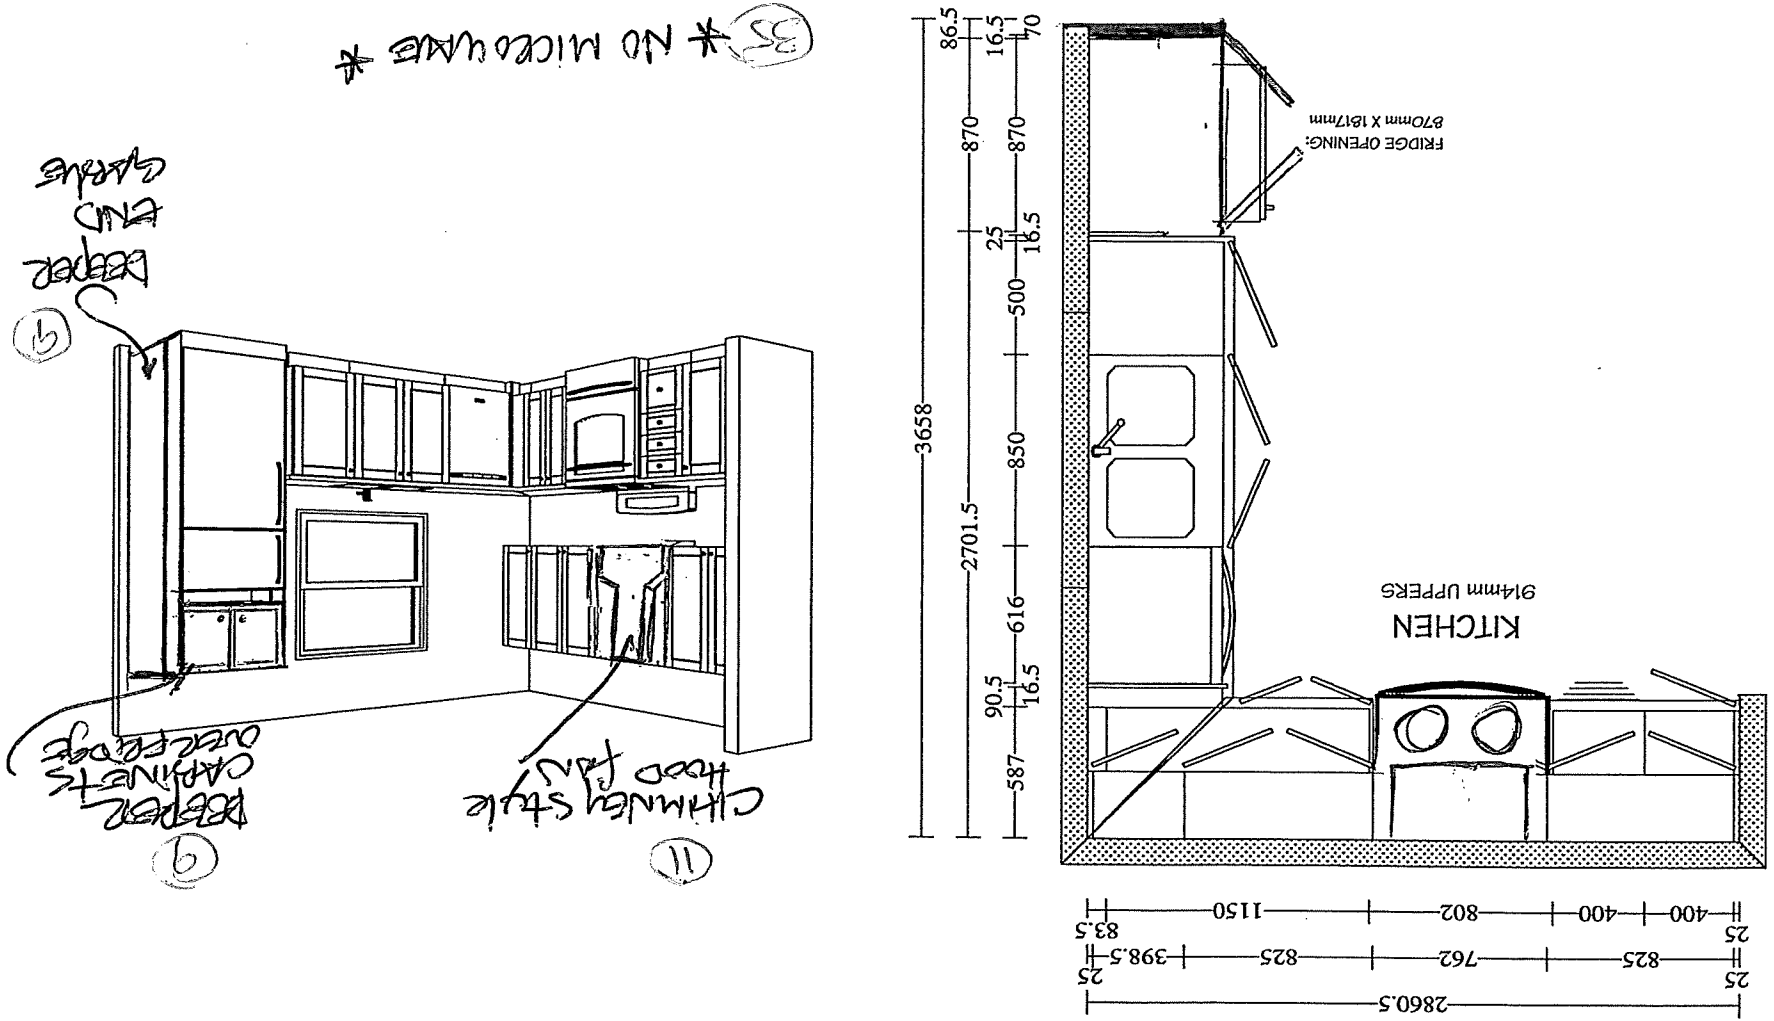

Kitchen SKETCH

LOT: UNIT 5207	potvin KITCHENS & CABINETRY		
	BUILDER: VALECRAFT	REDESIGN NUMBER:	PURCHASER:
	PROJECT: DVA	LOT: UNIT 5207 / R08.	DATE: Nov. 22, 2020

DIMENSIONS MAY VARY DEPENDING ON SITE MEASURES/CONDITIONS

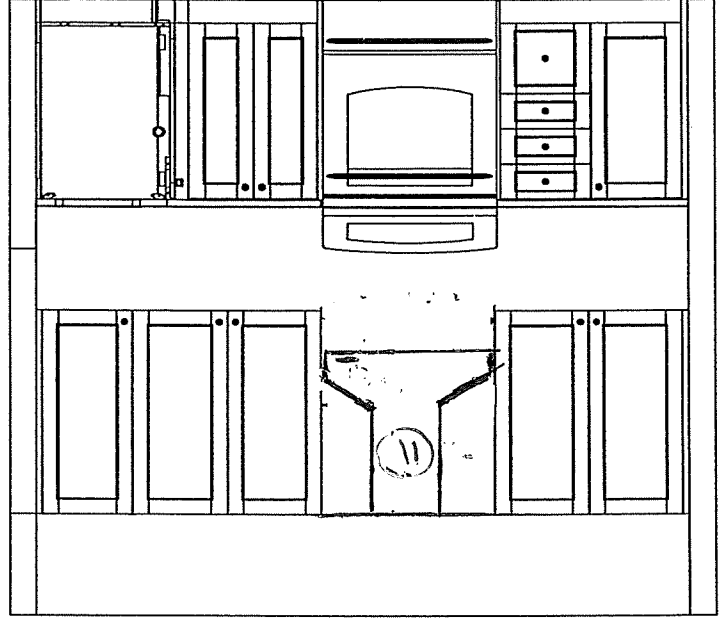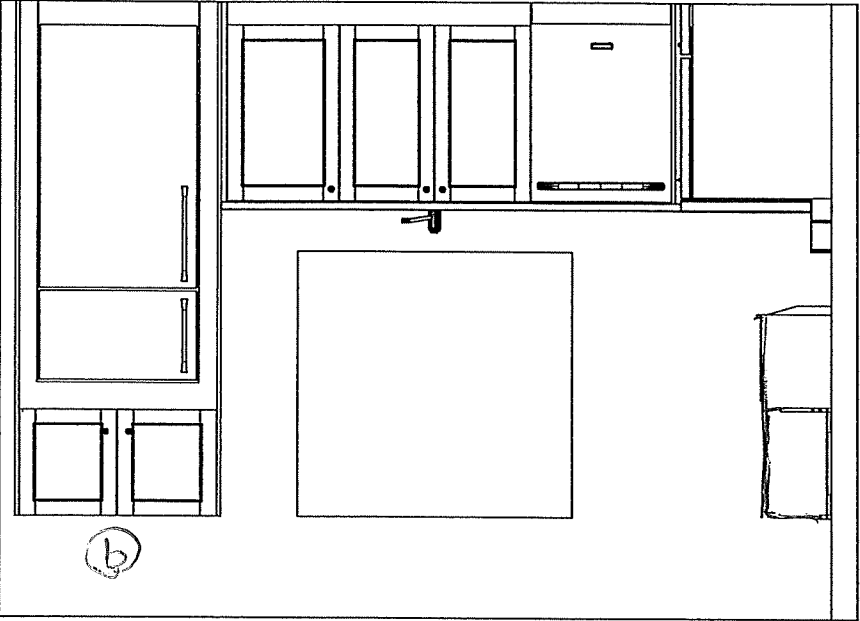





* No microwave * 35


Main Bath / Ensuite Sketch

 potvin		KITCHENS & CABINETRY	
BUILDER: VALECRAFT	PROJECT: D12	REDESIGN NUMBER:	LOT: UNIT 5207
		purchase:	DATE: Nov. 22 / 2020
		LOT: UNIT 5207	

LOT: UNIT 5207

DIMENSIONS MAY VARY DEPENDING ON SITE MEASURES/CONDITIONS

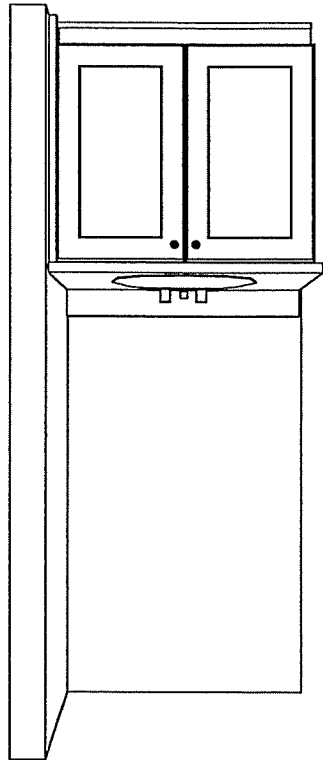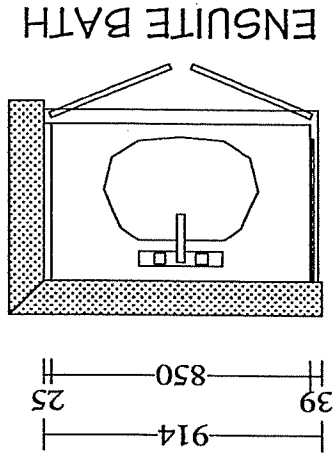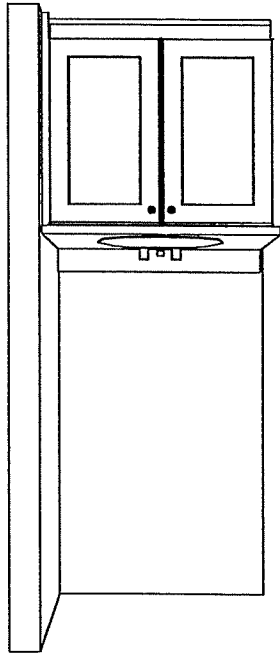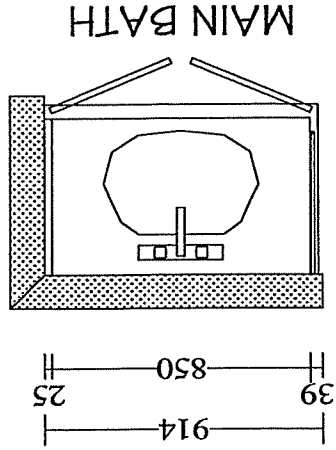

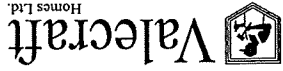


SECOND FLOOR

MODEL 5207

1071 SQ.FT

Site: DV2	Purchaser:	Plan No.: 4M-1290	Unit: R08	Date: November 22nd, 2020
			Purchaser:	

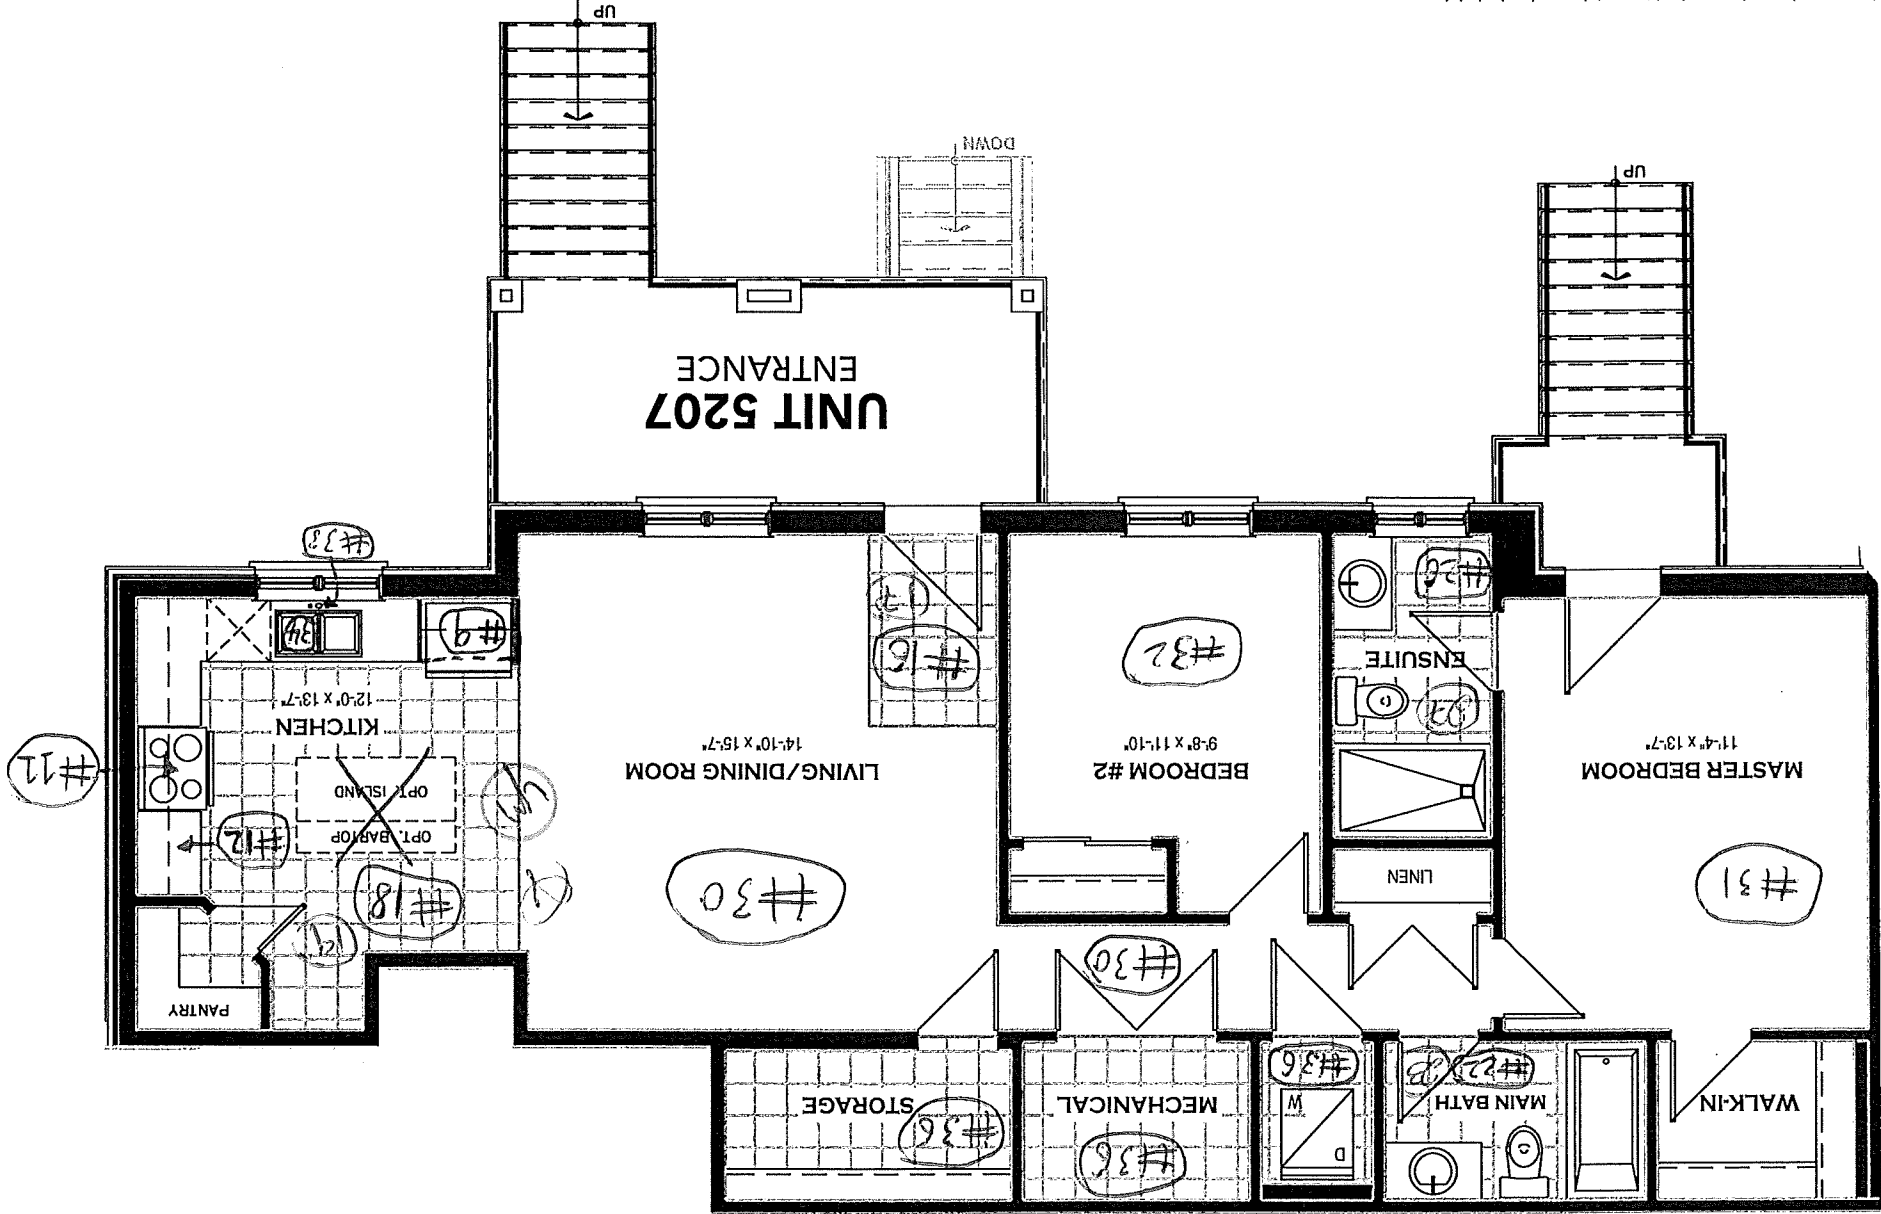

Vertical and/or horizontal bulkheads (chaseways) may be required to contain mechanical piping.

All dimensions are approximate. E. & O.E., plans, materials and specifications are subject to change without notice. Actual useable floor space may vary from the stated floor area. *Note: Number of steps varies due to site grading.

Schedule H

02/06/2020