



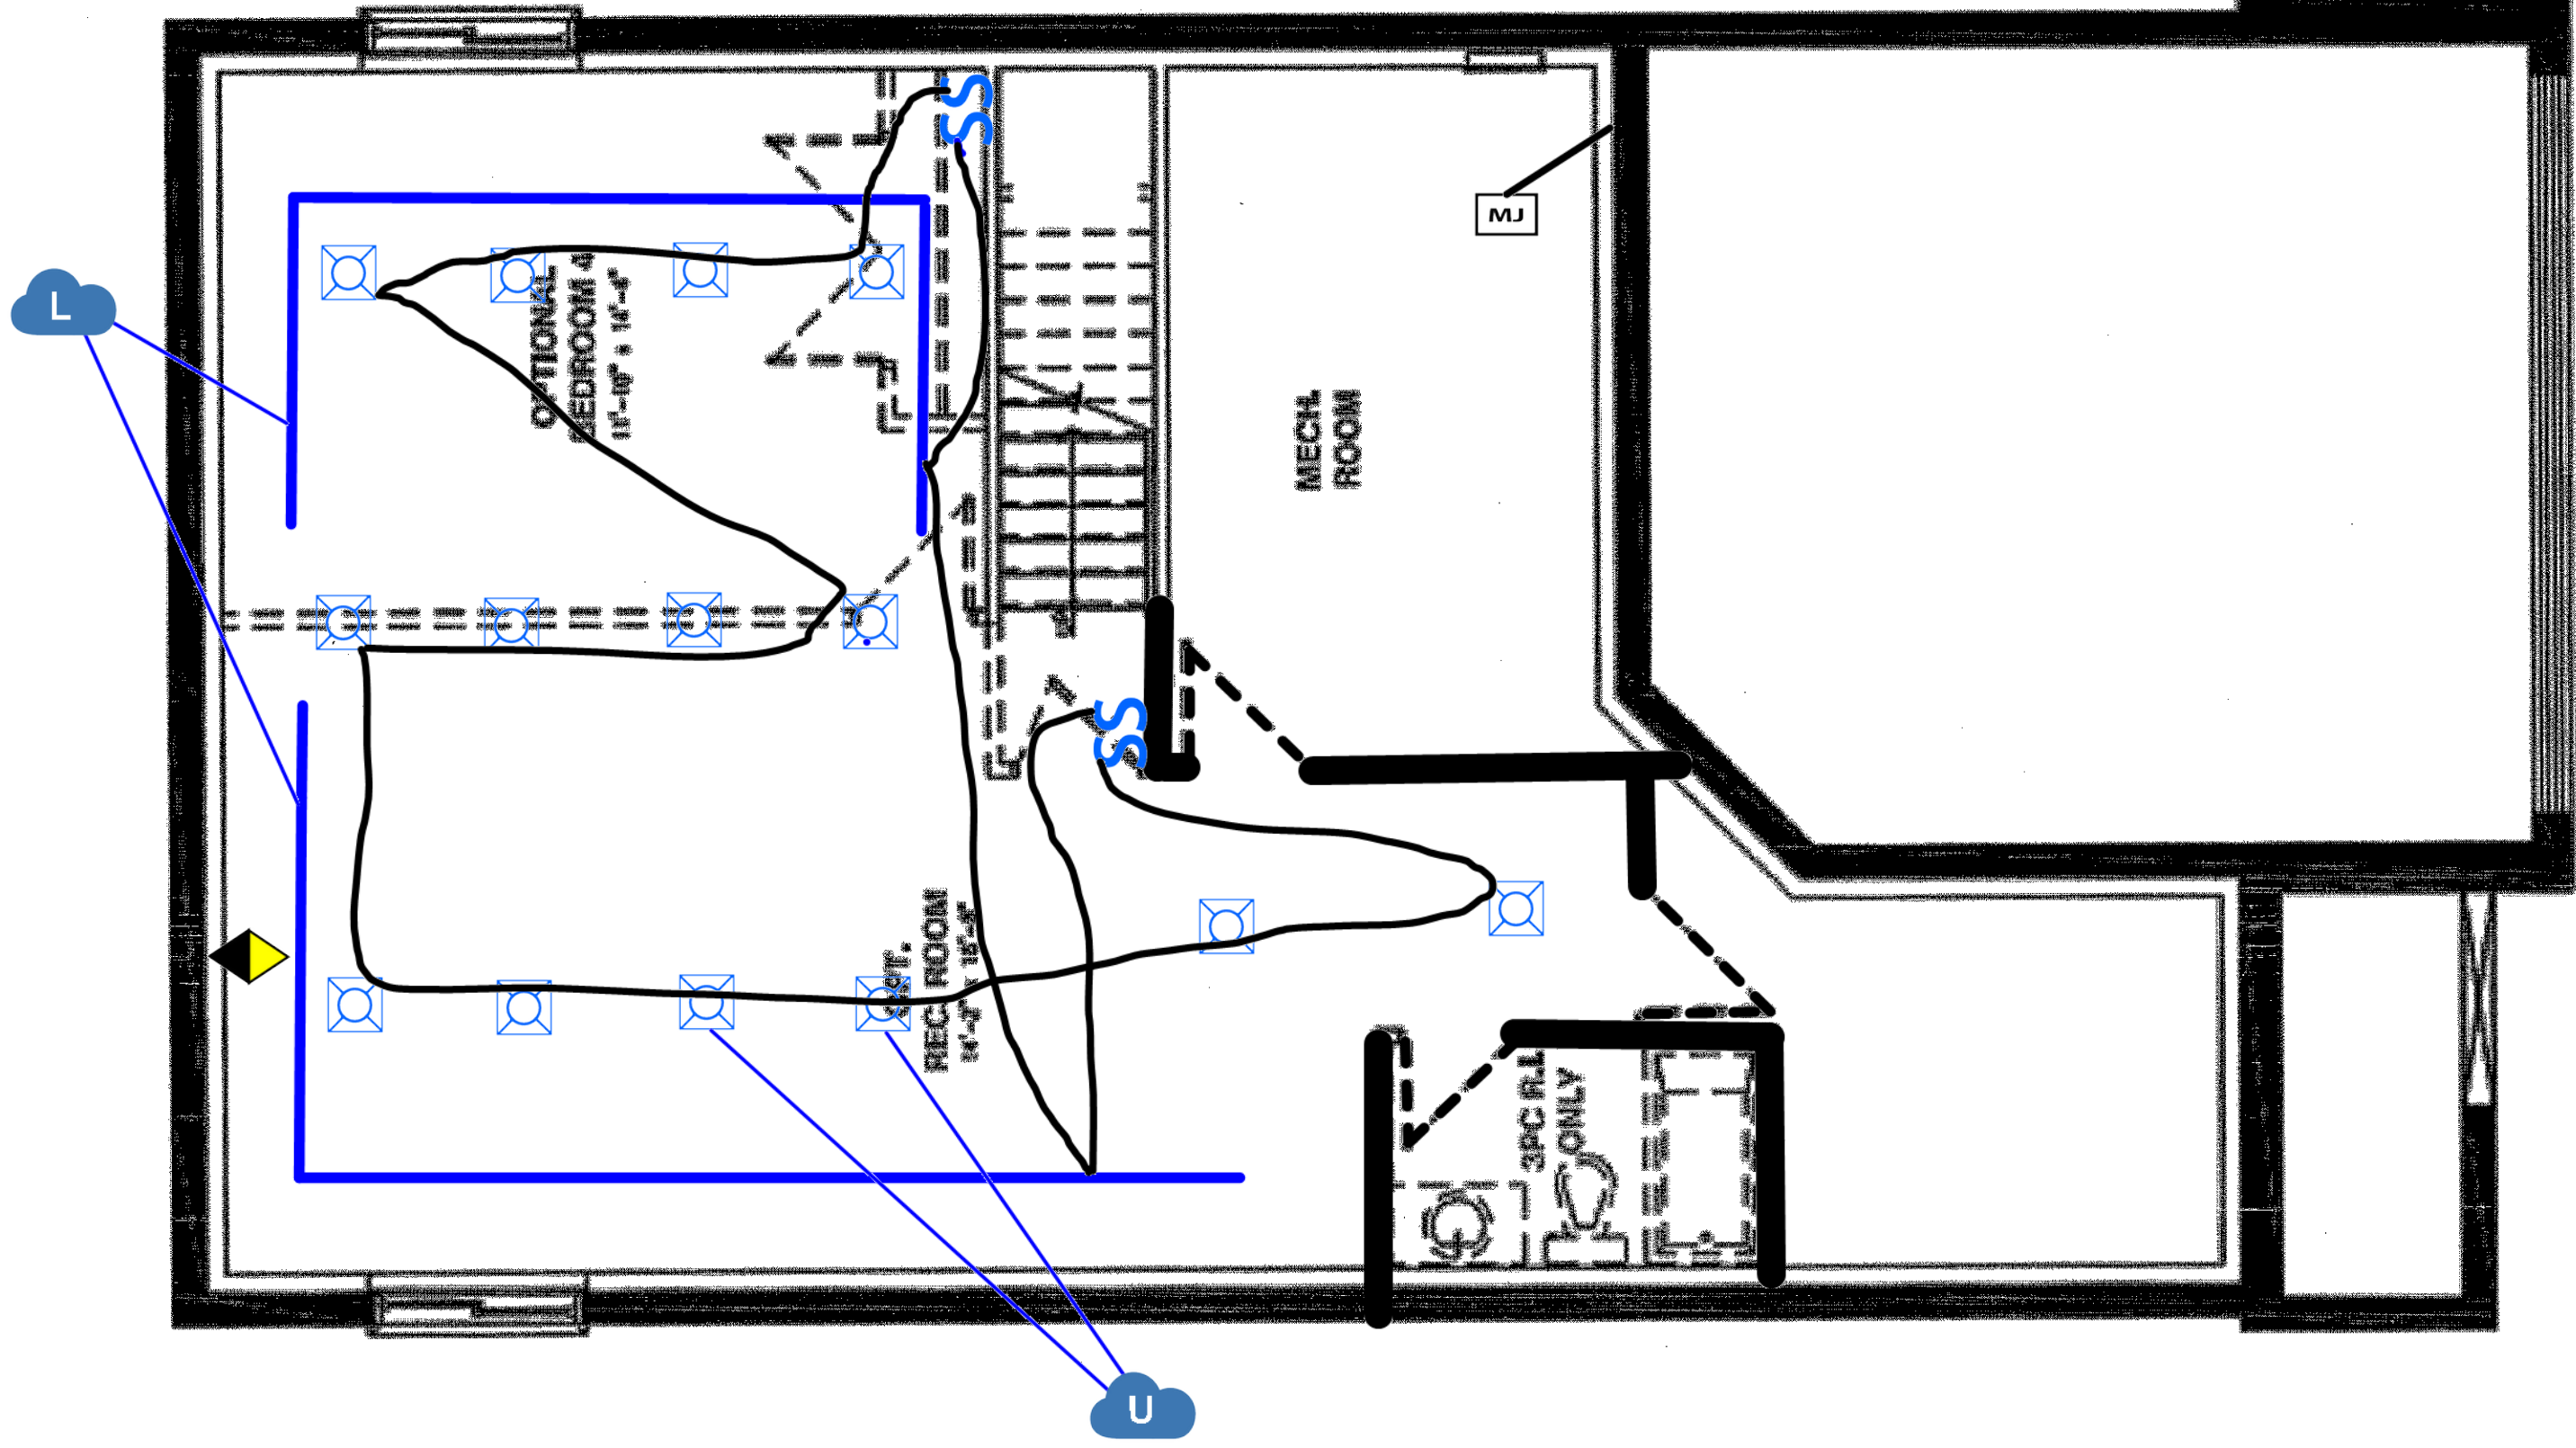

Basement Floor

PST5 8 SS-Orbital Sketch

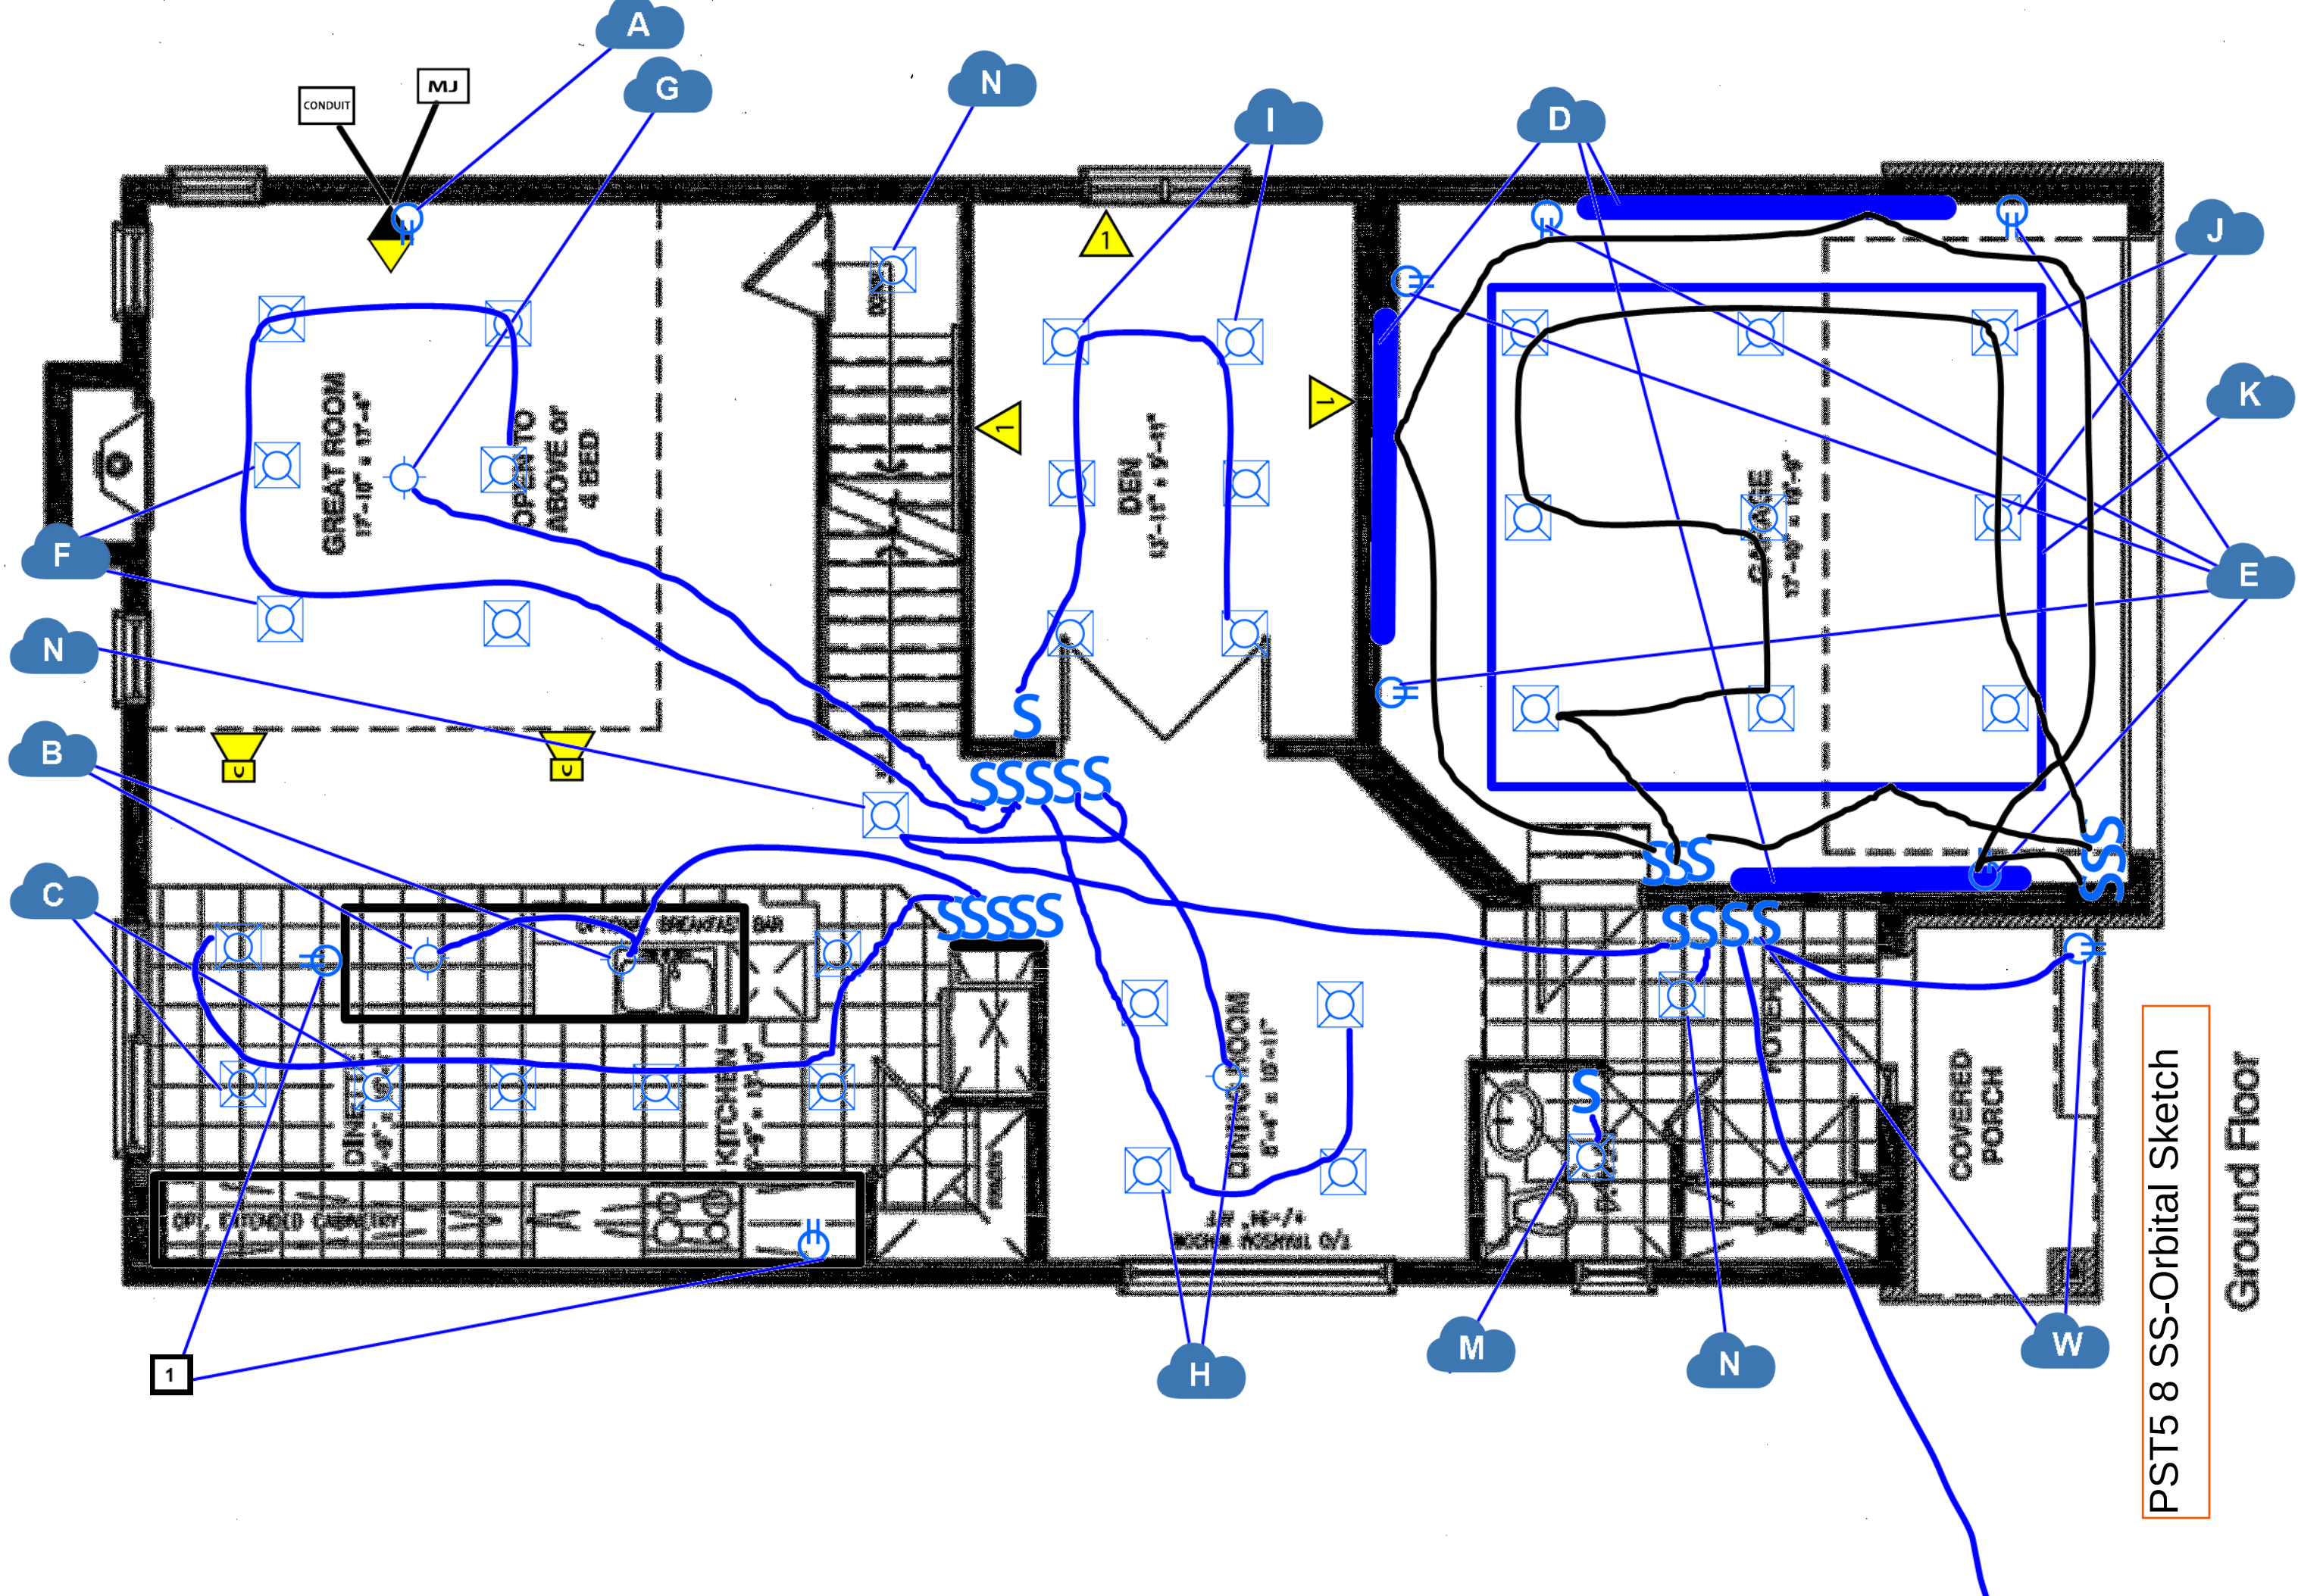


PST5 8 SS-Orbital Sketch




Ground Floor



PST5 8 SS-Orbital Sketch

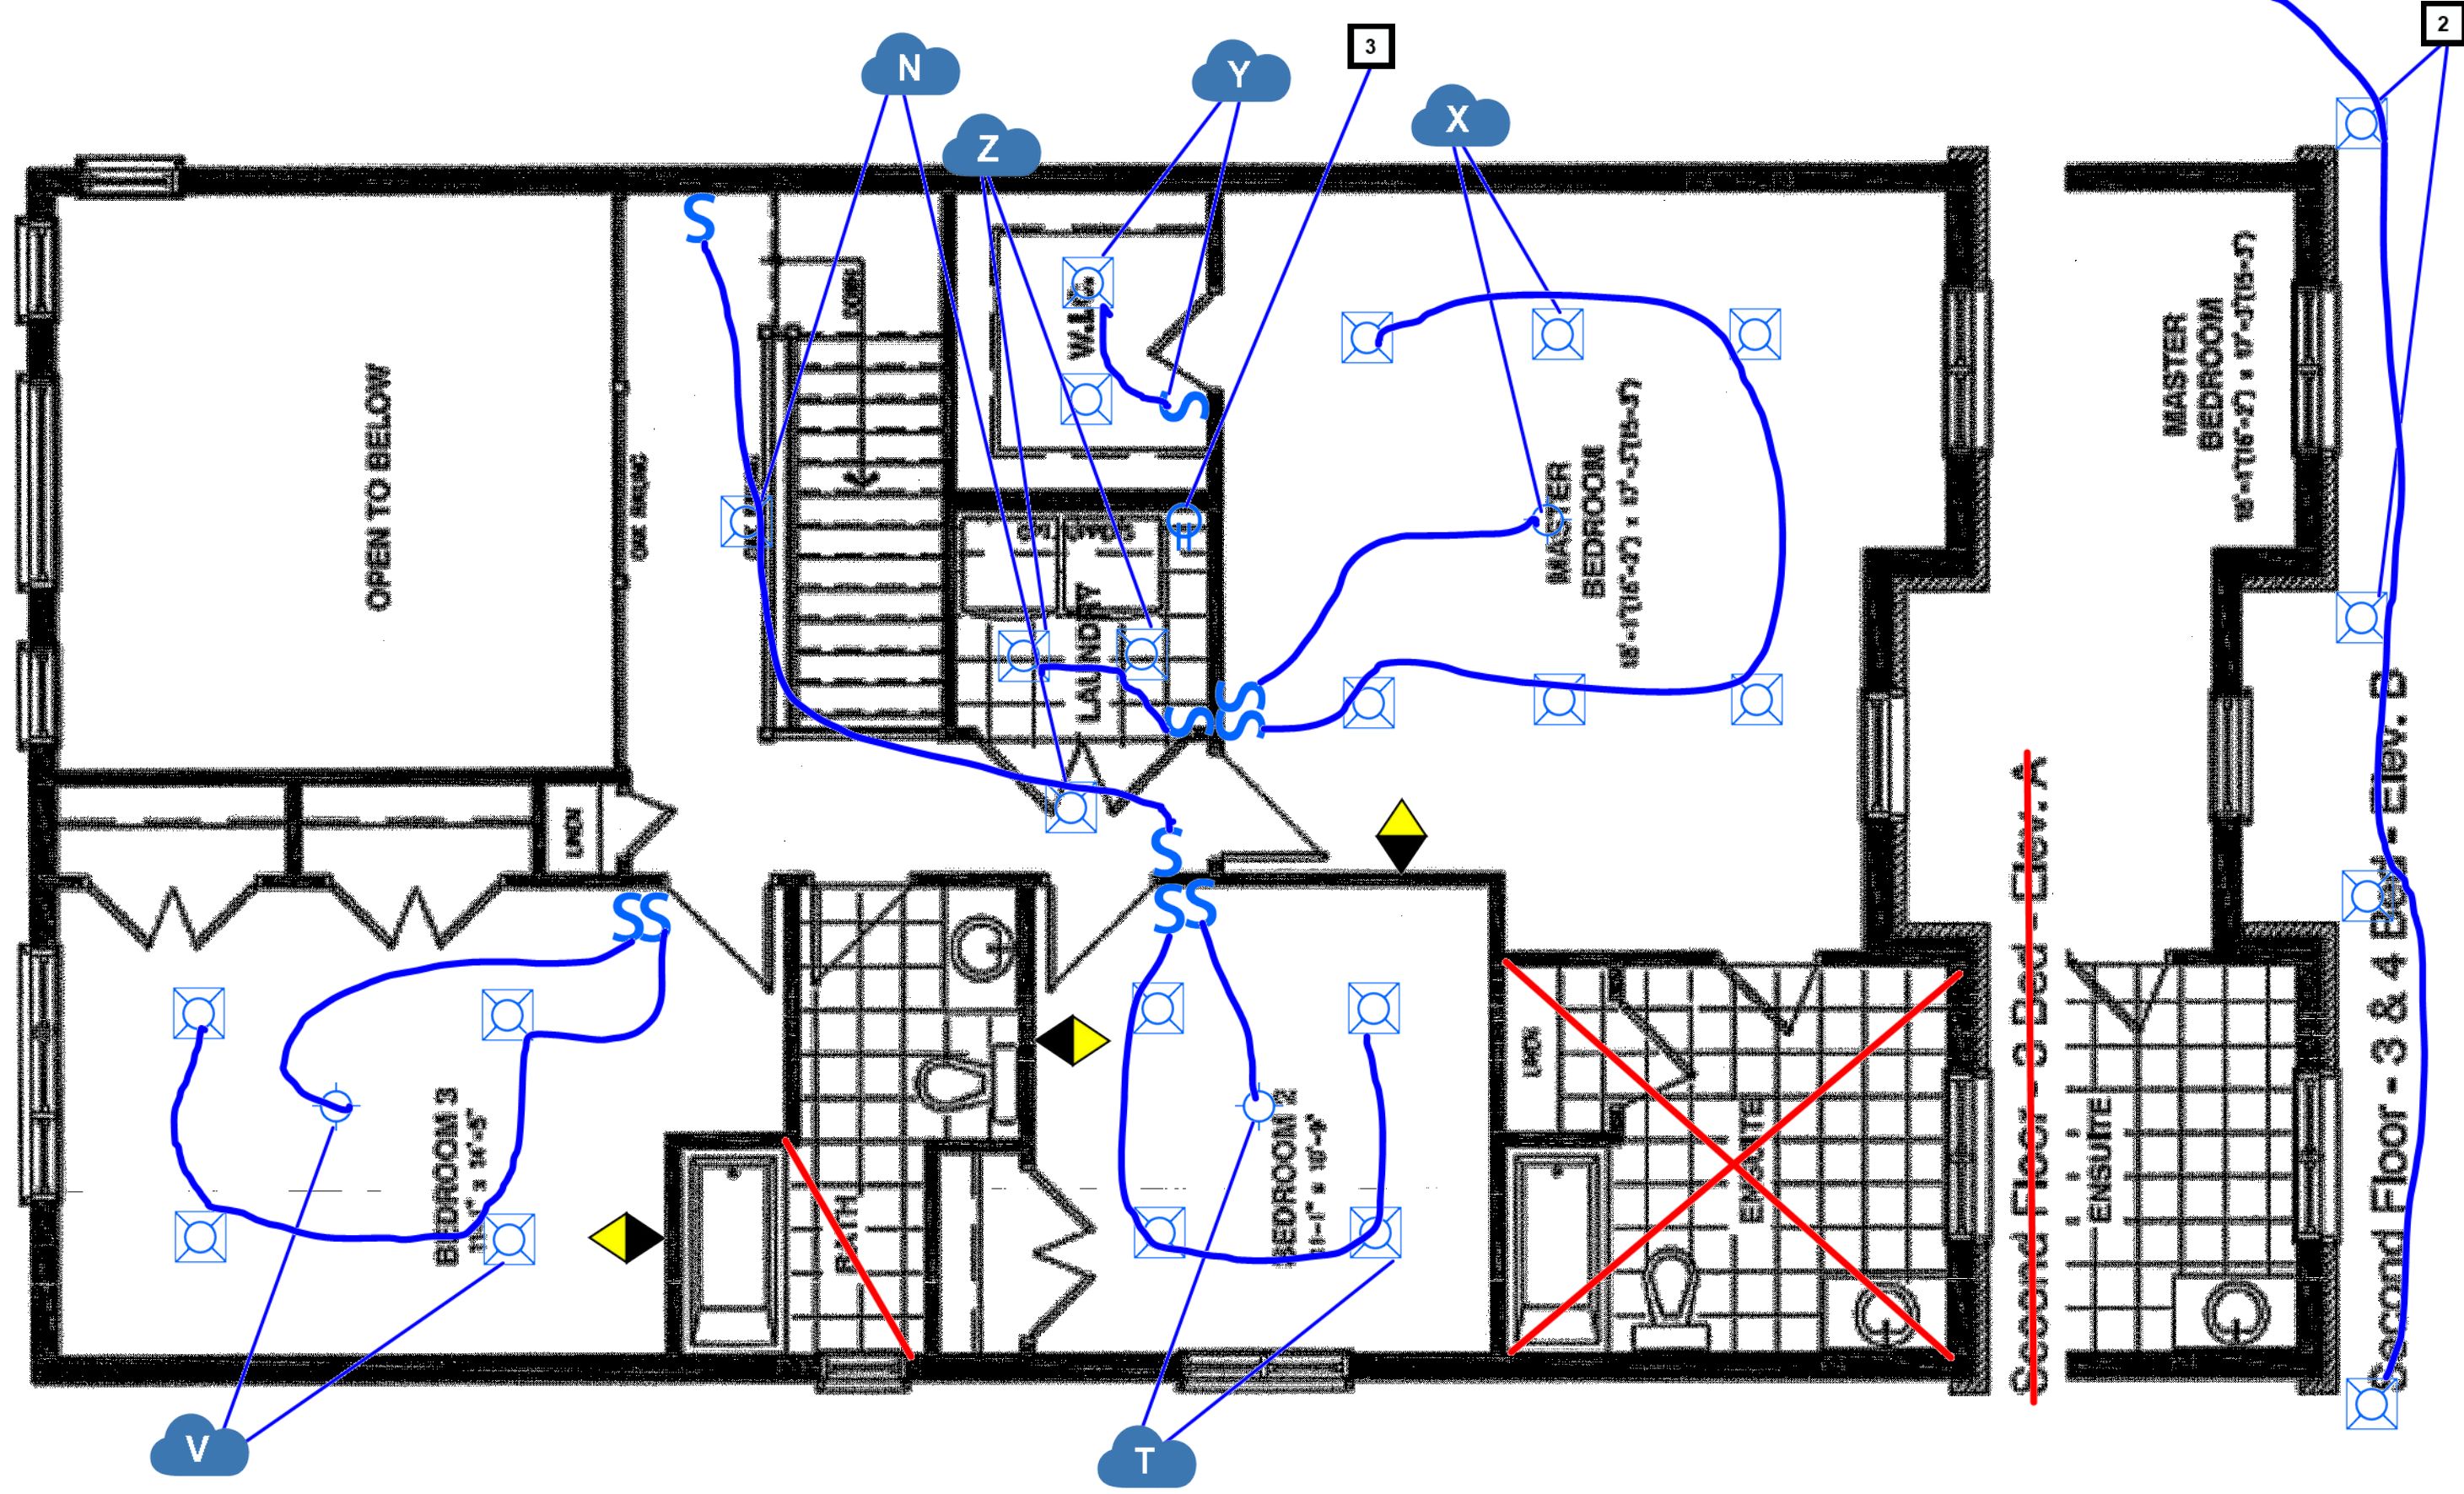



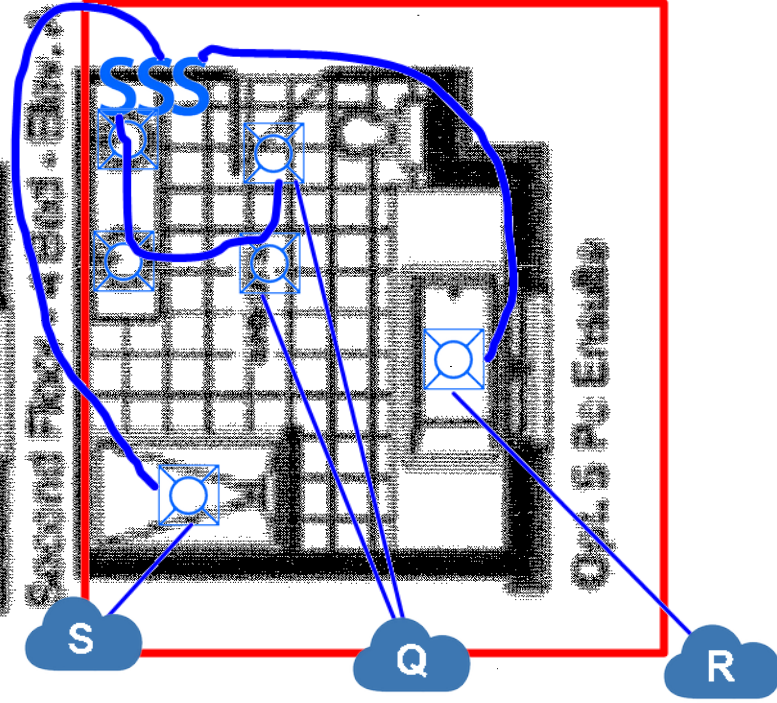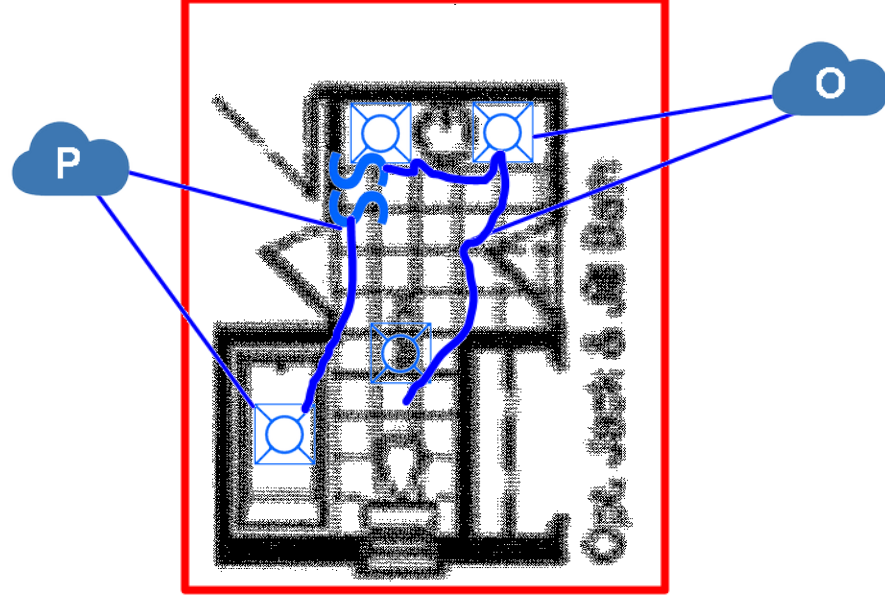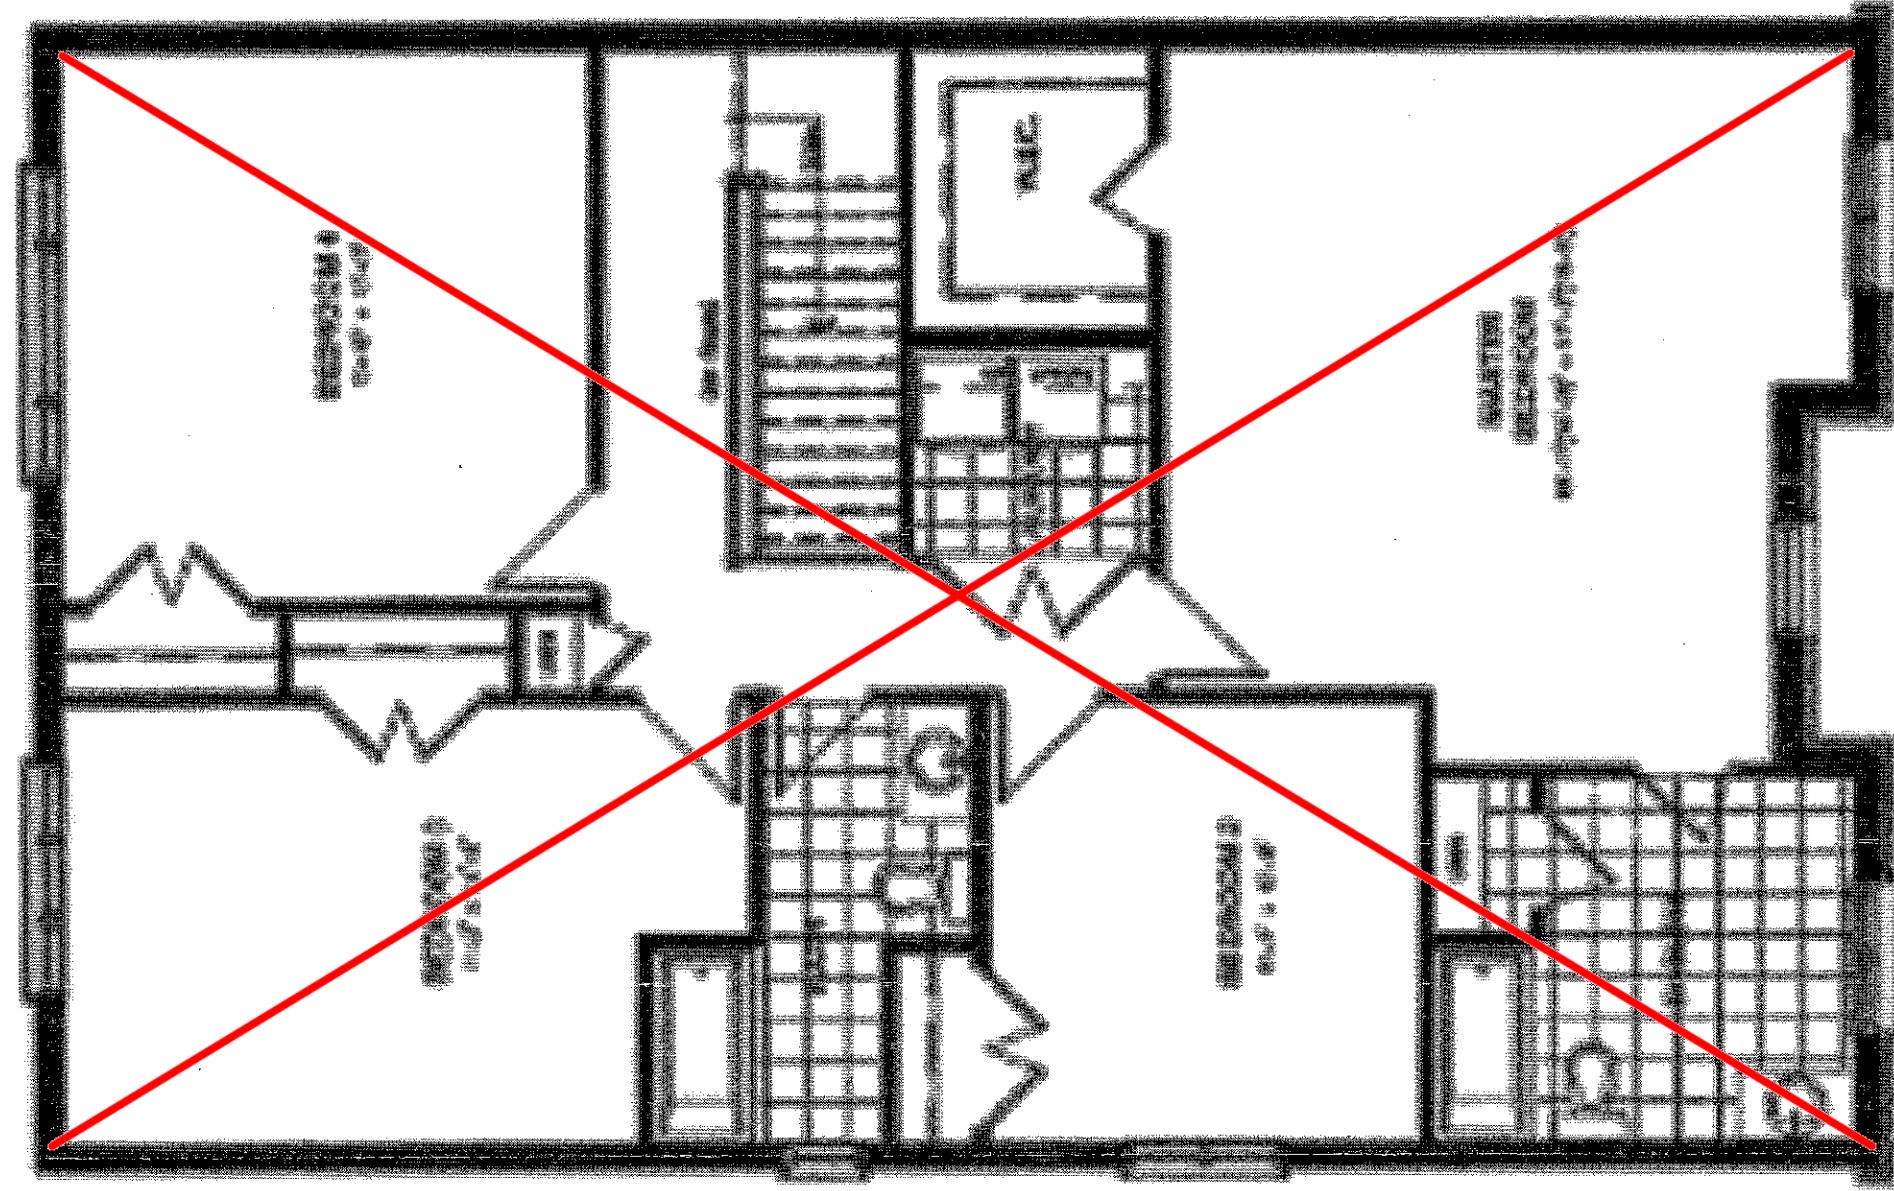

PST5 8 SS-Orbital Sketch