



CLIENT: VALECRAFT		LOT:RL02-290	* These plans are intended for production of cabinets ONLY. Potvin is not liable if they are used for other purposes. * Construction lines on plans are subjective and are drawn for representation only. Their dimensions are approximate and may vary due to site conditions. * Appliances in elevations and plans are generic templates and may not reflect actual selections.	PG# 1 of 3 Sheet 1	
ADDR.: 1050 McCASLIN STND, ,					
SL #: Job					
Phone:	Mobile:				
Email :		OUT BY: ABBY LOOV	DATE: 31/05/21		
		RL02-290			

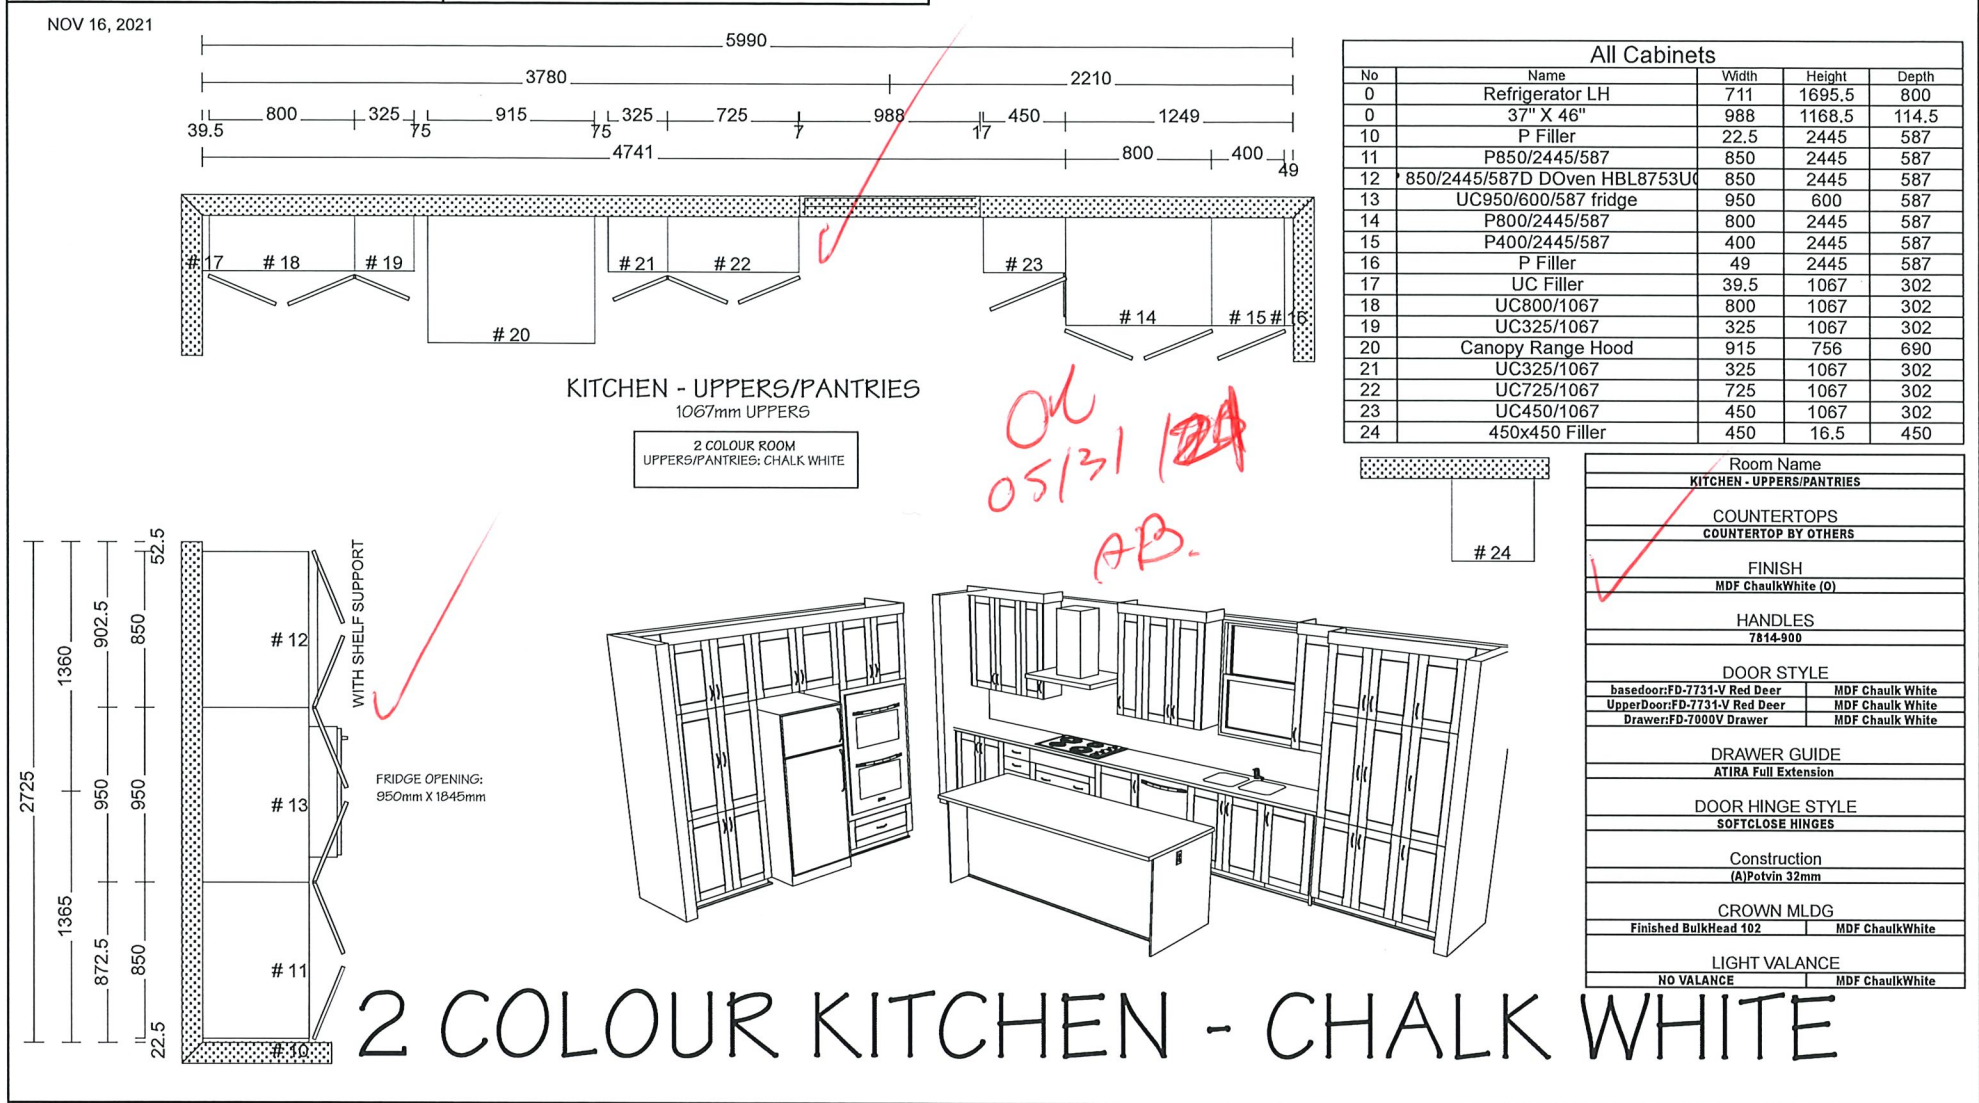

CLIENT: VALECRAFT		LOT:RL02-290		* These plans are intended for production of cabinets ONLY. Potvin is not liable if they are used for other purposes. * Construction lines on plans are subjective and are drawn for representation only. Their dimensions are approximate and may vary due to site conditions. * Appliances in elevations and plans are generic templates and may not reflect actual selections.	PG# 2 of 3 Sheet 2	
ADDR.: 1050 McCASLIN STND, ,						
SL #: Job						
Phone:	Mobile:	OUT BY: ABBY LOOV	DATE: 31/05/21			
Email :		RL02-290				

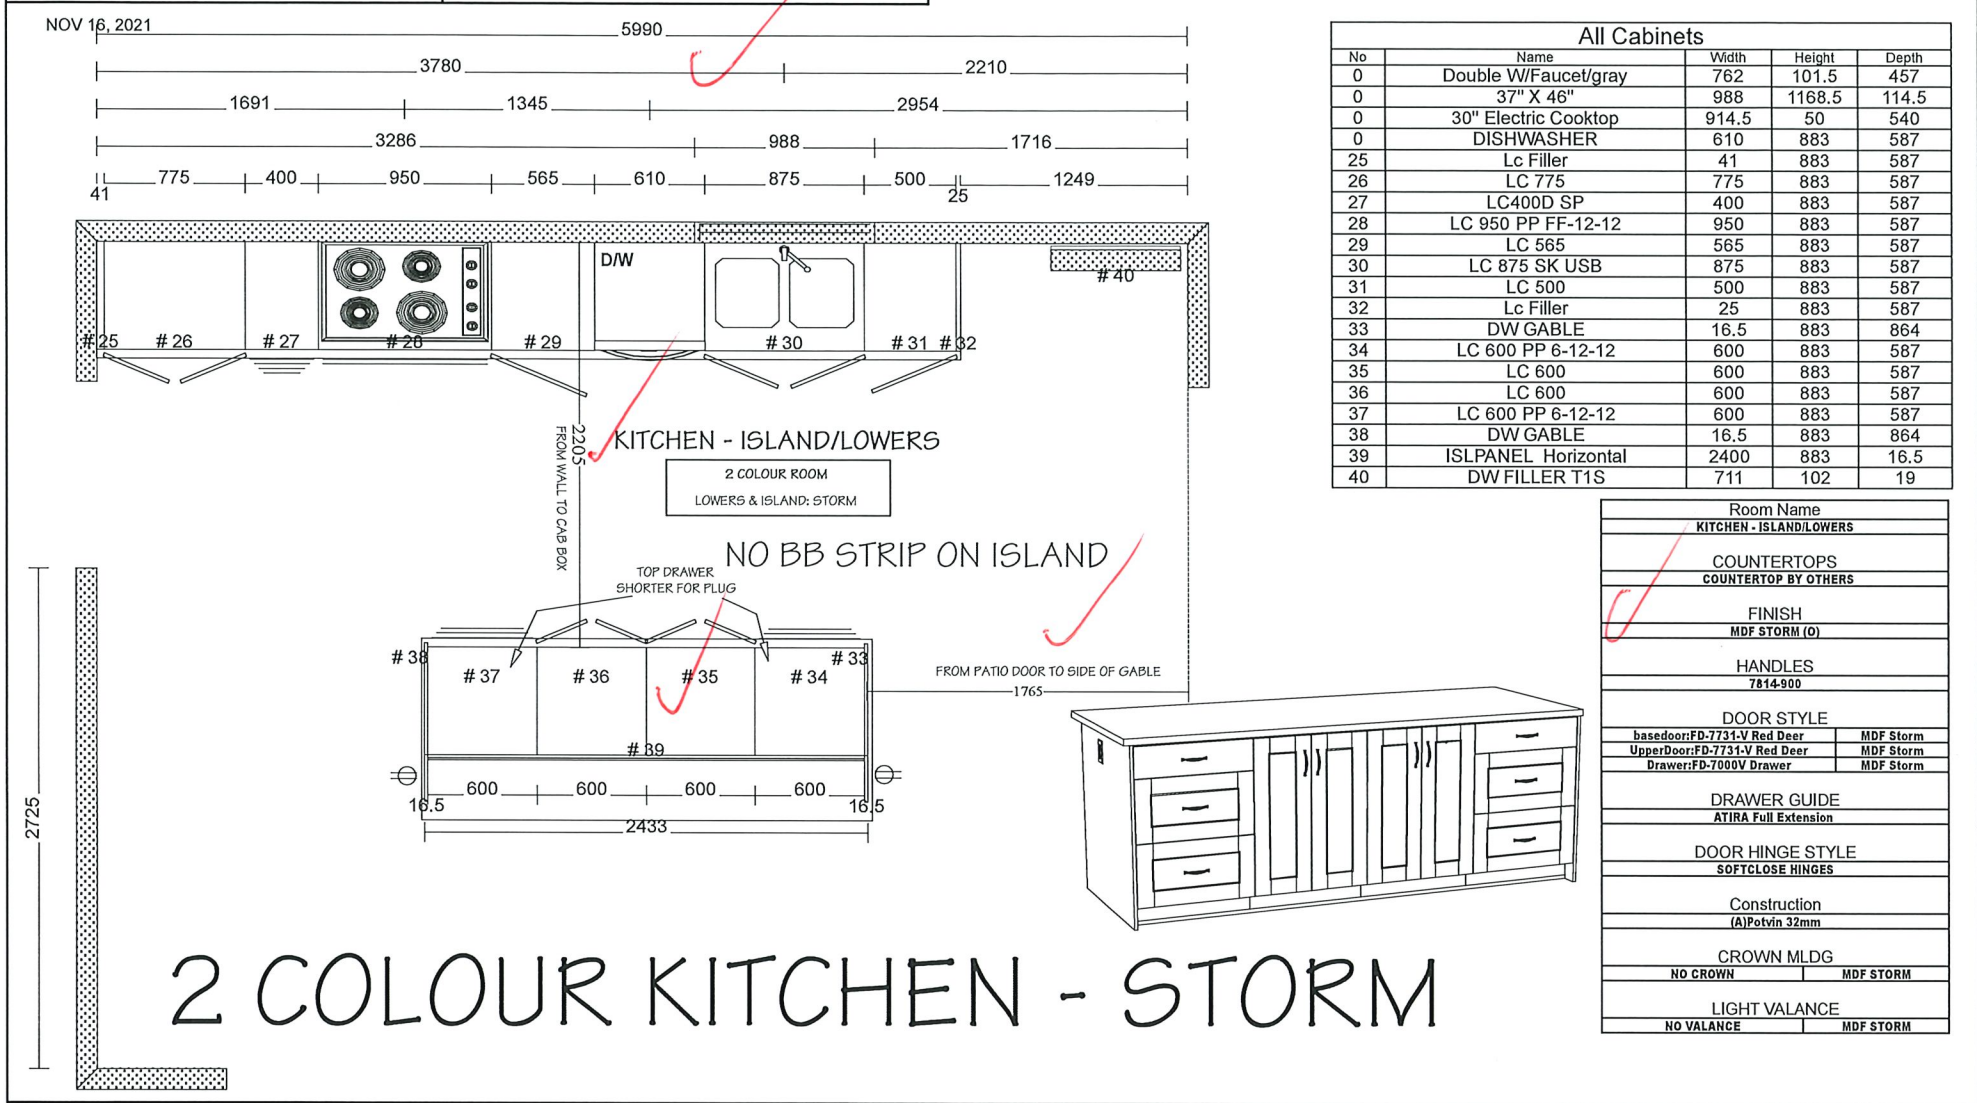

CLIENT: VALECRAFT		LOT:RL02-290	* These plans are intended for production of cabinets ONLY. Potvin is not liable if they are used for other purposes. * Construction lines on plans are subjective and are drawn for representation only. Their dimensions are approximate and may vary due to site conditions. * Appliances in elevations and plans are generic templates and may not reflect actual selections.	PG# 3 of 3 Sheet 3	
ADDR.: 1050 McCASLIN STND, ,					
SL #: Job					
Phone:	Mobile:				
Email :					
NOV 16, 2021		OUT BY: ABBY LOOV DATE: 31/05/21			
		RL02-290			

NOV 16, 2021

MAIN BATH

No	Name	Width	Height	Depth
0	Single W/Faucet	508	51	432
3	V Filler	25	819	524
4	V 850 SK	850	819	524


Room Name	
MAIN BATH	
COUNTERTOPS	
COUNTERTOP BY OTHERS	
FINISH	
TF-179	
HANDLES	
5923900	
DOOR STYLE	
basedoor:TF-3620	TF-179
UpperDoor:TF-3620	TF-179
Drawer:TF-3620 Drawer	TF-179
DRAWER GUIDE	
ATIRA Full Extension	
DOOR HINGE STYLE	
SOFTCLOSE HINGES	
Construction	
(A)Potvin 32mm	



OPT. 4PC ENSUITE

No	Name	Width	Height	Depth
0	Single W/Faucet	508	51	432
0	Single W/Faucet	508	51	432
5	V Filler	31.5	819	524
6	V 950 SK	950	819	524
7	V450 4D	450	819	524
8	V 950 SK	950	819	524
9	V Filler	31.5	819	524

Room Name	
OPT. 4PC ENSUITE	
COUNTERTOPS	
COUNTERTOP BY OTHERS	
FINISH	
AV-K63	
HANDLES	
5923900	
DOOR STYLE	
basedoor:AV-Tendence 90	AV-K63
UpperDoor:AV-Tendence 90	AV-K63
Drawer:AV-Tendence 90 Drawer	AV-K63
DRAWER GUIDE	
ATIRA Full Extension	
DOOR HINGE STYLE	
SOFTCLOSE HINGES	
Construction	
(A)Potvin 32mm	

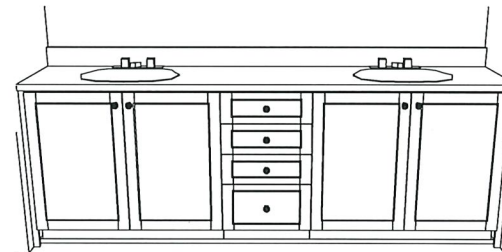

POWDER ROOM

No	Name	Width	Height	Depth
0	Single W/Faucet	508	51	432
1	V 850 SK	850	819	524

Room Name	
POWDER ROOM	
COUNTERTOPS	
COUNTERTOP BY OTHERS	
FINISH	
AV-K63	
HANDLES	
5923900	
DOOR STYLE	
basedoor:AV-Tendence 90	AV-K63
UpperDoor:AV-Tendence 90	AV-K63
Drawer:AV-Tendence 90 Drawer	AV-K63
DRAWER GUIDE	
ATIRA Full Extension	
DOOR HINGE STYLE	
SOFTCLOSE HINGES	
Construction	
(A)Potvin 32mm	

