



****DIMENSIONS MAY VARY DEPENDING ON SITE MEASURES/CONDITIONS****

KITCHEN SKETCH


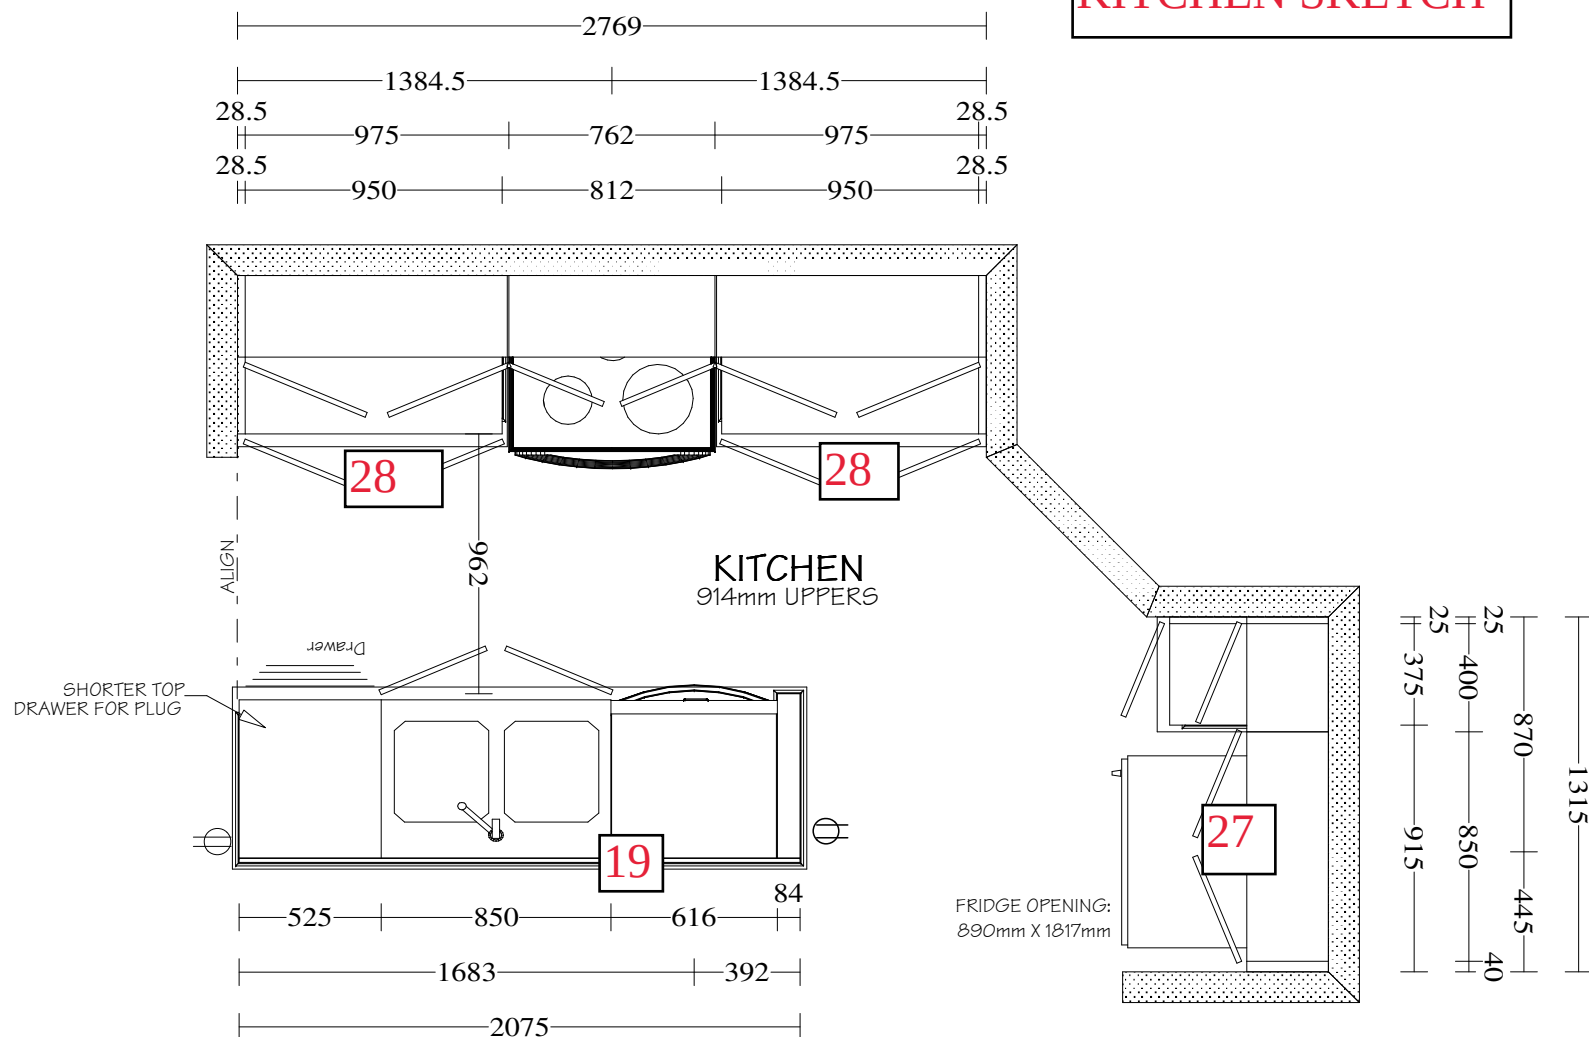


****DIMENSIONS MAY VARY DEPENDING ON SITE MEASURES/CONDITIONS****




KITCHEN SKETCH

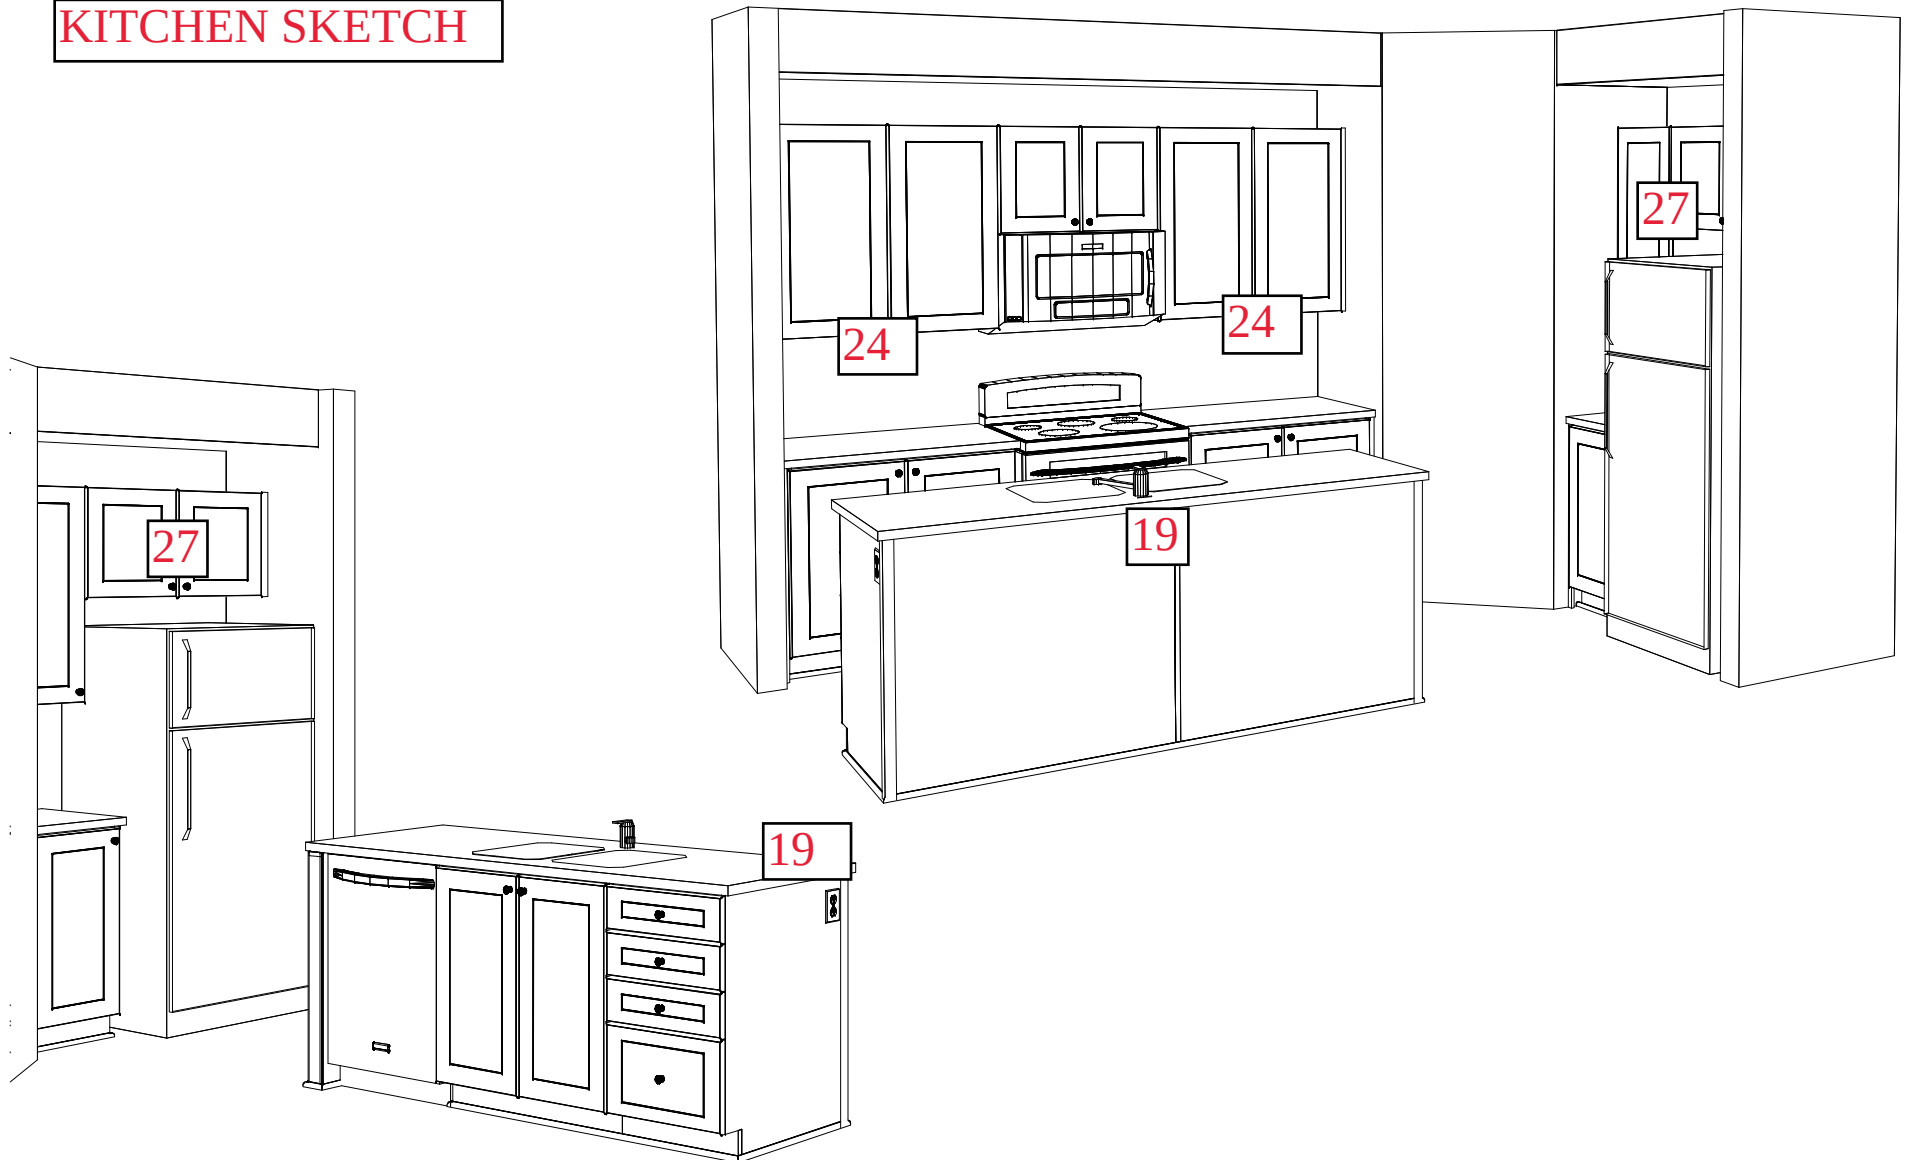




****DIMENSIONS MAY VARY DEPENDING ON SITE MEASURES/CONDITIONS****

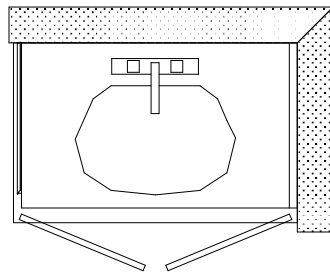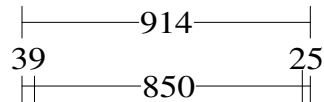

MAIN BATH

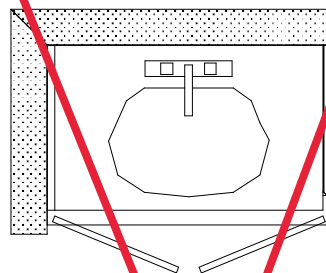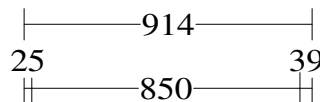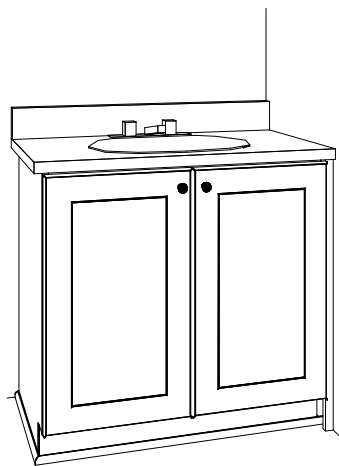

ENSUITE

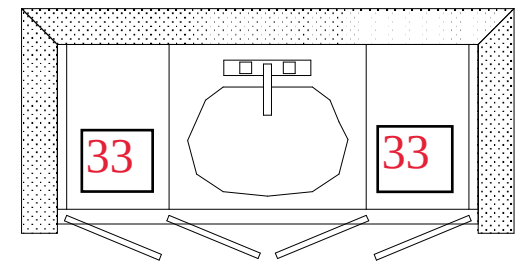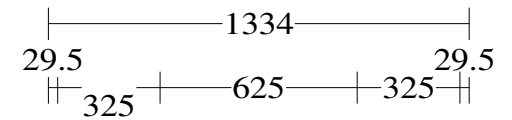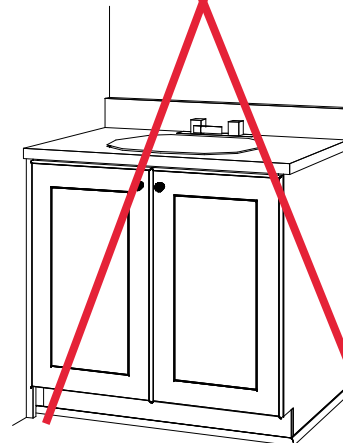

OPT. 4PC ENSUITE

