



CLIENT: VALECRAFT		LOT:DEER-N77	* These plans are intended for production of cabinets ONLY. Potvin is not liable if they are used for other purposes. * Construction lines on plans are subjective and are drawn for representation only. Their dimensions are approximate and may vary due to site conditions. * Appliances in elevations and plans are generic templates and may not reflect actual selections.	PG# 1 of 3 Sheet 1	
ADDR.: 160 STANLEY REV, ,					
SL #: 1055808					
Phone:	Mobile:	OUT BY: ABBYVAL	DATE: 27/09/21		
Email :		DEER-N77			

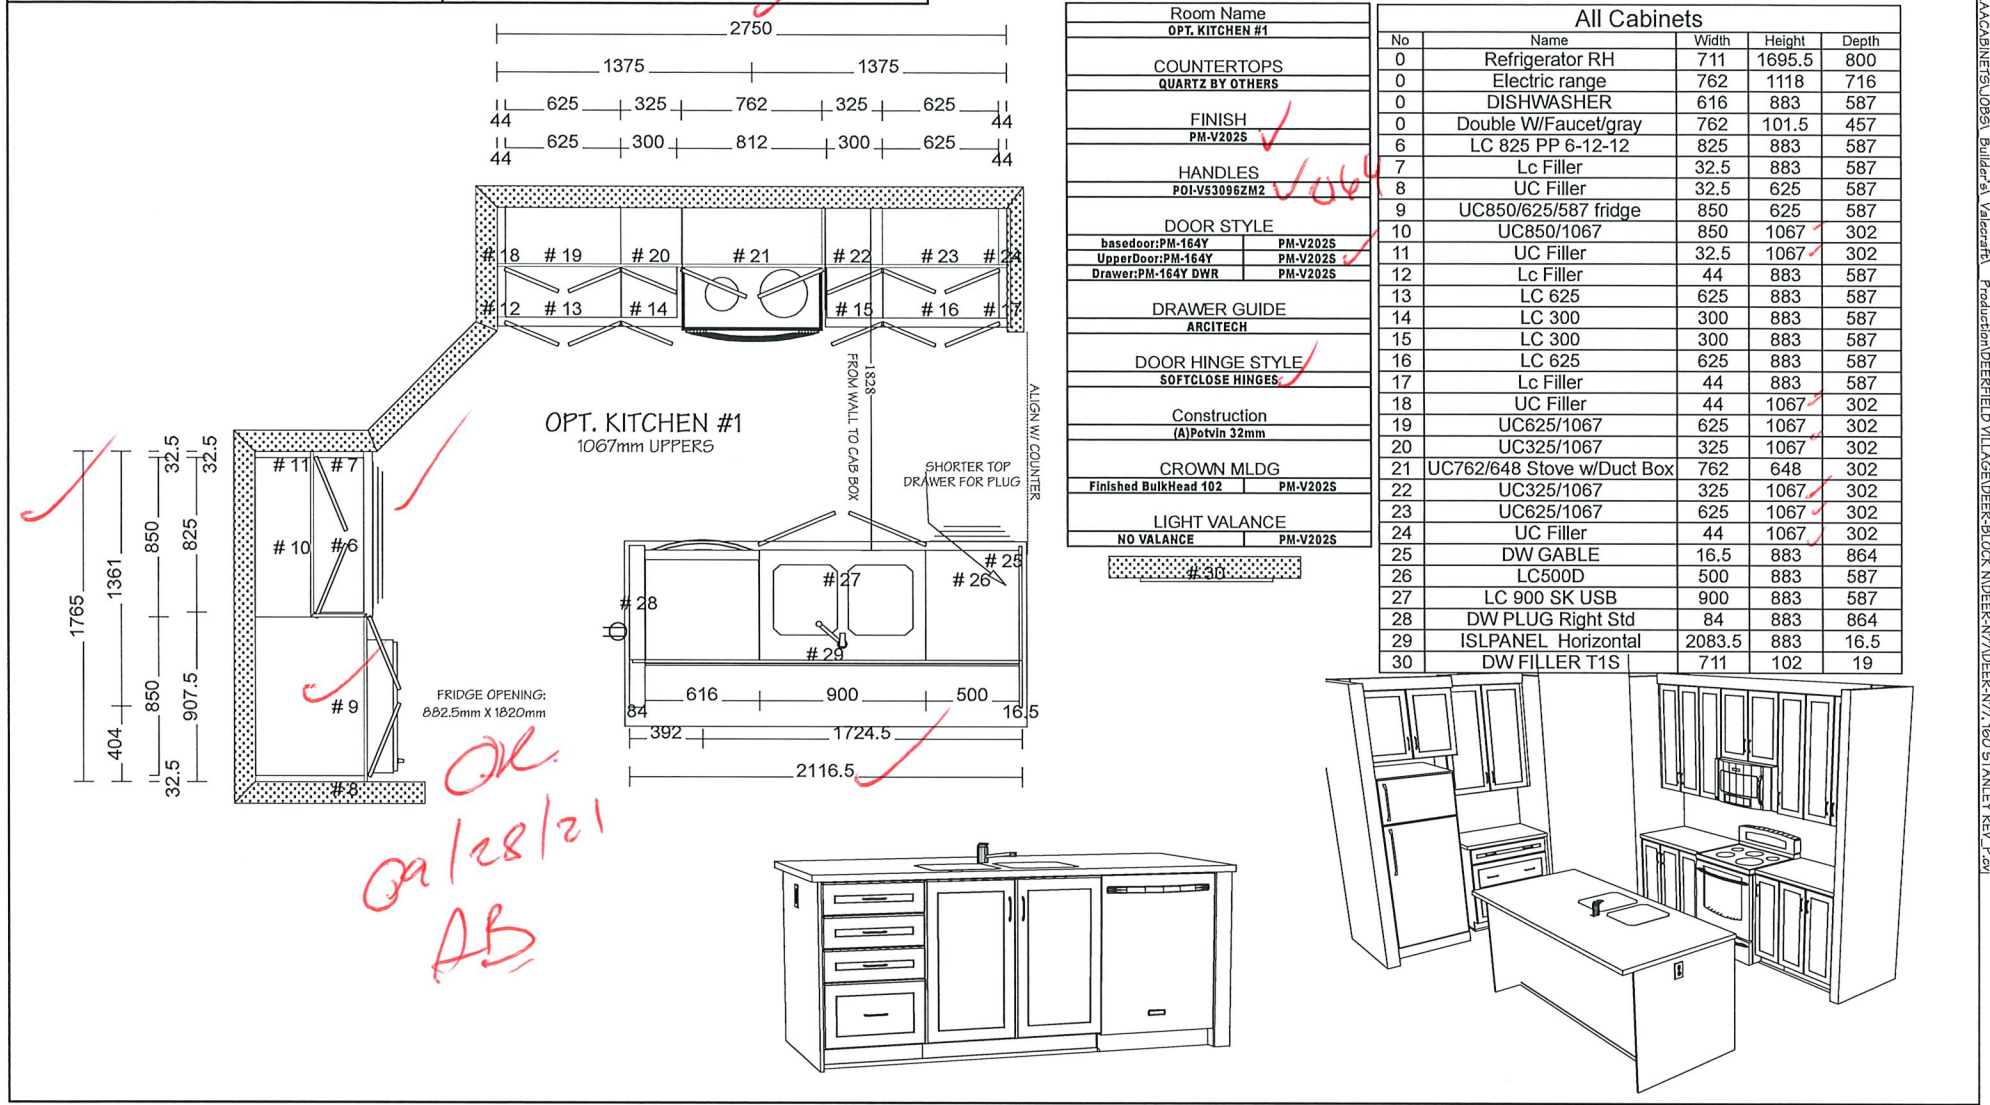



CLIENT: VALECRAFT		LOT:DEER-N77	* These plans are intended for production of cabinets ONLY. Potvin is not liable if they are used for other purposes. * Construction lines on plans are subjective and are drawn for representation only. Their dimensions are approximate and may vary due to site conditions. * Appliances in elevations and plans are generic templates and may not reflect actual selections.	PG# 2 of 3 Sheet 3	
ADDR.: 160 STANLEY REV, ,					
SL #: 1055808					
Phone:	Mobile:				
Email :		OUT BY: ABBYVAL	DATE: 27/09/21		
		DEER-N77			

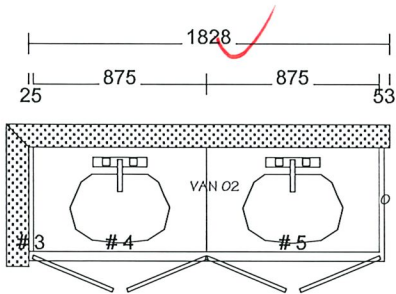

OPT. 5PC ENSUITE 2ND FLOOR

All Cabinets				
No	Name	Width	Height	Depth
0	Single W/Faucet	508	51	432
0	Single W/Faucet	508	51	432
3	V Filler	25	819	524
4	V 875 SK	875	819	524
5	V 875 SK	875	819	524

Room Name	
OPT. 5PC ENSUITE 2ND FLOOR	
COUNTERTOPS	
(A)P353-BC ✓	
FINISH	
PM-V202S ✓ 2164	
HANDLES	
5923900 ✓	
DOOR STYLE	
basedoor:PM-164Y	PM-V202S ✓
UpperDoor:PM-164Y	PM-V202S ✓
Drawer:PM-164Y DWR	PM-V202S ✓
DRAWER GUIDE	
ARCITECH	
DOOR HINGE STYLE	
SOFTCLOSE HINGES ✓	
Construction	
(A)Potvin 32mm	

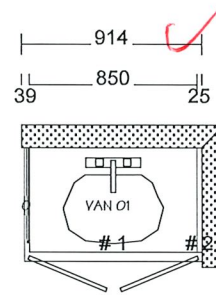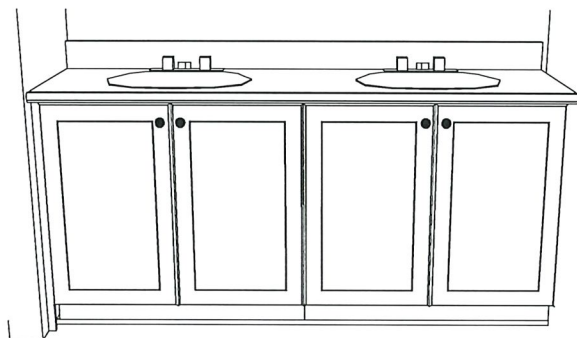

MAIN BATH 2ND FLOOR

All Cabinets				
No	Name	Width	Height	Depth
0	Single W/Faucet	508	51	432
1	V 850 SK	850	819	524
2	V Filler	25	819	524

Room Name	
MAIN BATH 2ND FLOOR	
COUNTERTOPS	
(A)P353-BC ✓	
FINISH	
PM-V202S ✓ 2164	
HANDLES	
5923900 ✓	
DOOR STYLE	
basedoor:PM-164Y	PM-V202S ✓
UpperDoor:PM-164Y	PM-V202S ✓
Drawer:PM-164Y DWR	PM-V202S ✓
DRAWER GUIDE	
ARCITECH	
DOOR HINGE STYLE	
SOFTCLOSE HINGES ✓	
Construction	
(A)Potvin 32mm	

