



CLIENT: VALECRAFT (DEERFIELD VILLAGE)		LOT:DEER-V49	* These plans are intended for production of cabinets ONLY. Potvin is not liable if they are used for other purposes. * Construction lines on plans are subjective and are drawn for representation only. Their dimensions are approximate and may vary due to site conditions. * Appliances in elevations and plans are generic templates and may not reflect actual selections.	PG# 1 of 3 Sheet 1	
ADDR.: UNIT 5101, ,					
SL #: 1075561					
Phone:	Mobile:				
Email :		DEER-V49			


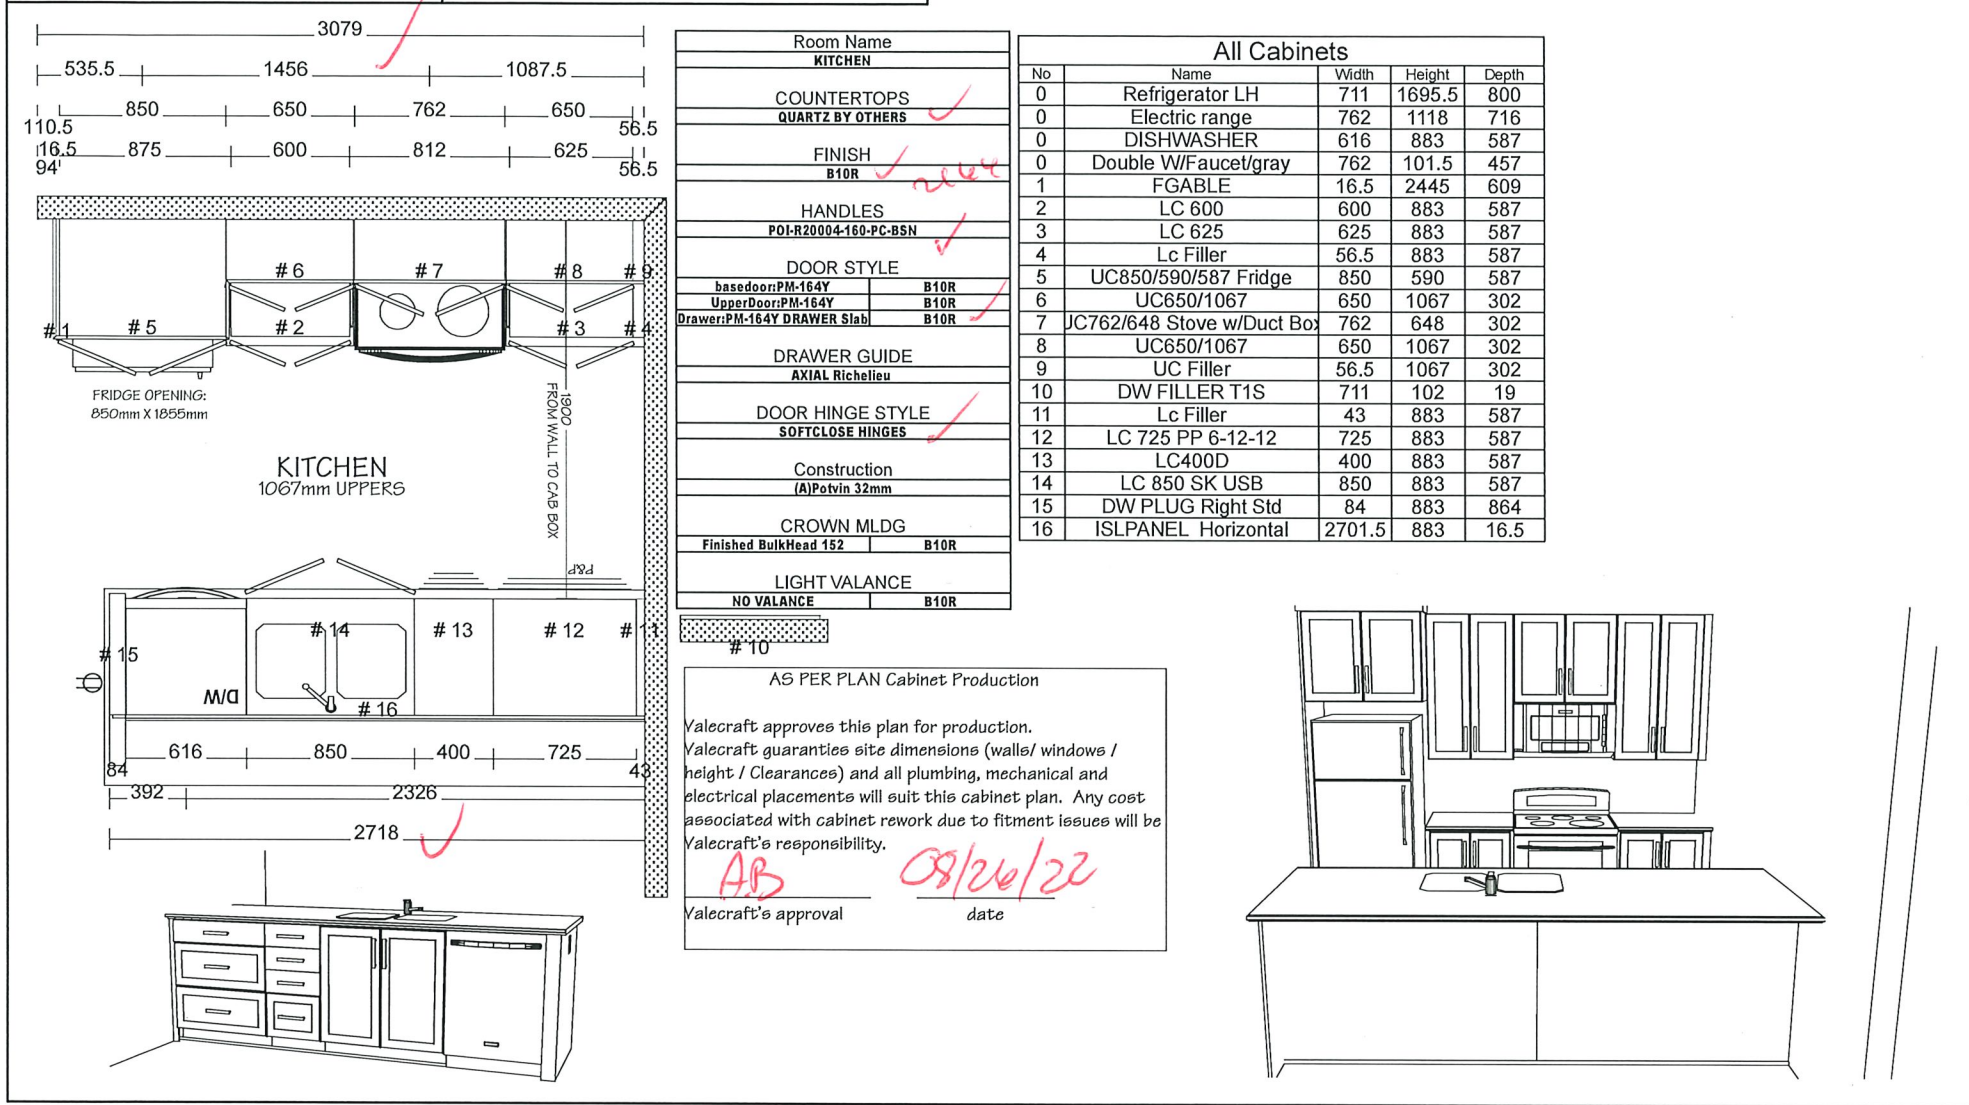


CLIENT: VALECRAFT (DEERFIELD VILLAGE)		LOT:DEER-V49		* These plans are intended for production of cabinets ONLY. Potvin is not liable if they are used for other purposes. * Construction lines on plans are subjective and are drawn for representation only. Their dimensions are approximate and may vary due to site conditions. * Appliances in elevations and plans are generic templates and may not reflect actual selections.	
ADDR.: UNIT 5101, ,					
SL #: 1075561					
Phone:	Mobile:	OUT BY: ABBY LOOV	DATE: 06/05/22		
Email :		DEER-V49			

PG#
2 of 3
Sheet 2

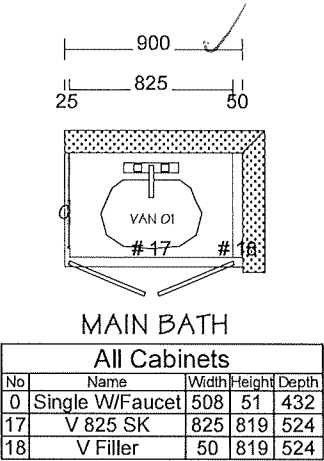

Room Name	
MAIN BATH	
COUNTERTOPS	
(AIRK7002T)	
FINISH	
B10R	
HANDLES	
POI-R20004-160-PC-BSN	
DOOR STYLE	
basedoor:PM-164Y	B10R
UpperDoor:PM-164Y	B10R
Drawer:PM-164Y DRAWER Slab	B10R
DRAWER GUIDE	
AXIAL Richelieu	
DOOR HINGE STYLE	
SOFTCLOSE HINGES	
Construction	
(A)Potvin 32mm	

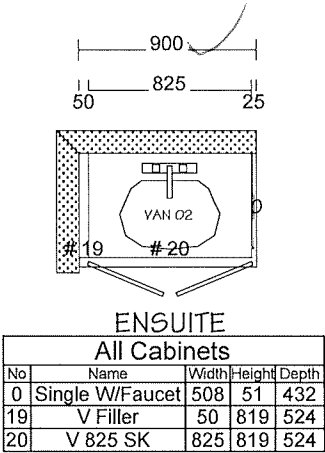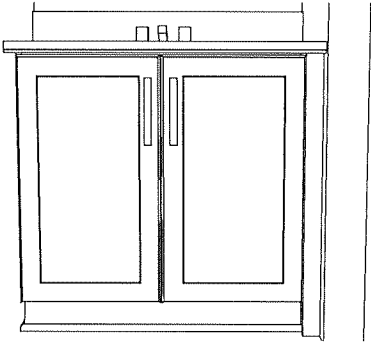

Room Name	
ENSUITE	
COUNTERTOPS	
(AIRK7002T)	
FINISH	
B10R	
HANDLES	
POI-R20004-160-PC-BSN	
DOOR STYLE	
basedoor:PM-164Y	B10R
UpperDoor:PM-164Y	B10R
Drawer:PM-164Y DRAWER Slab	B10R
DRAWER GUIDE	
AXIAL Richelieu	
DOOR HINGE STYLE	
SOFTCLOSE HINGES	
Construction	
(A)Potvin 32mm	

