

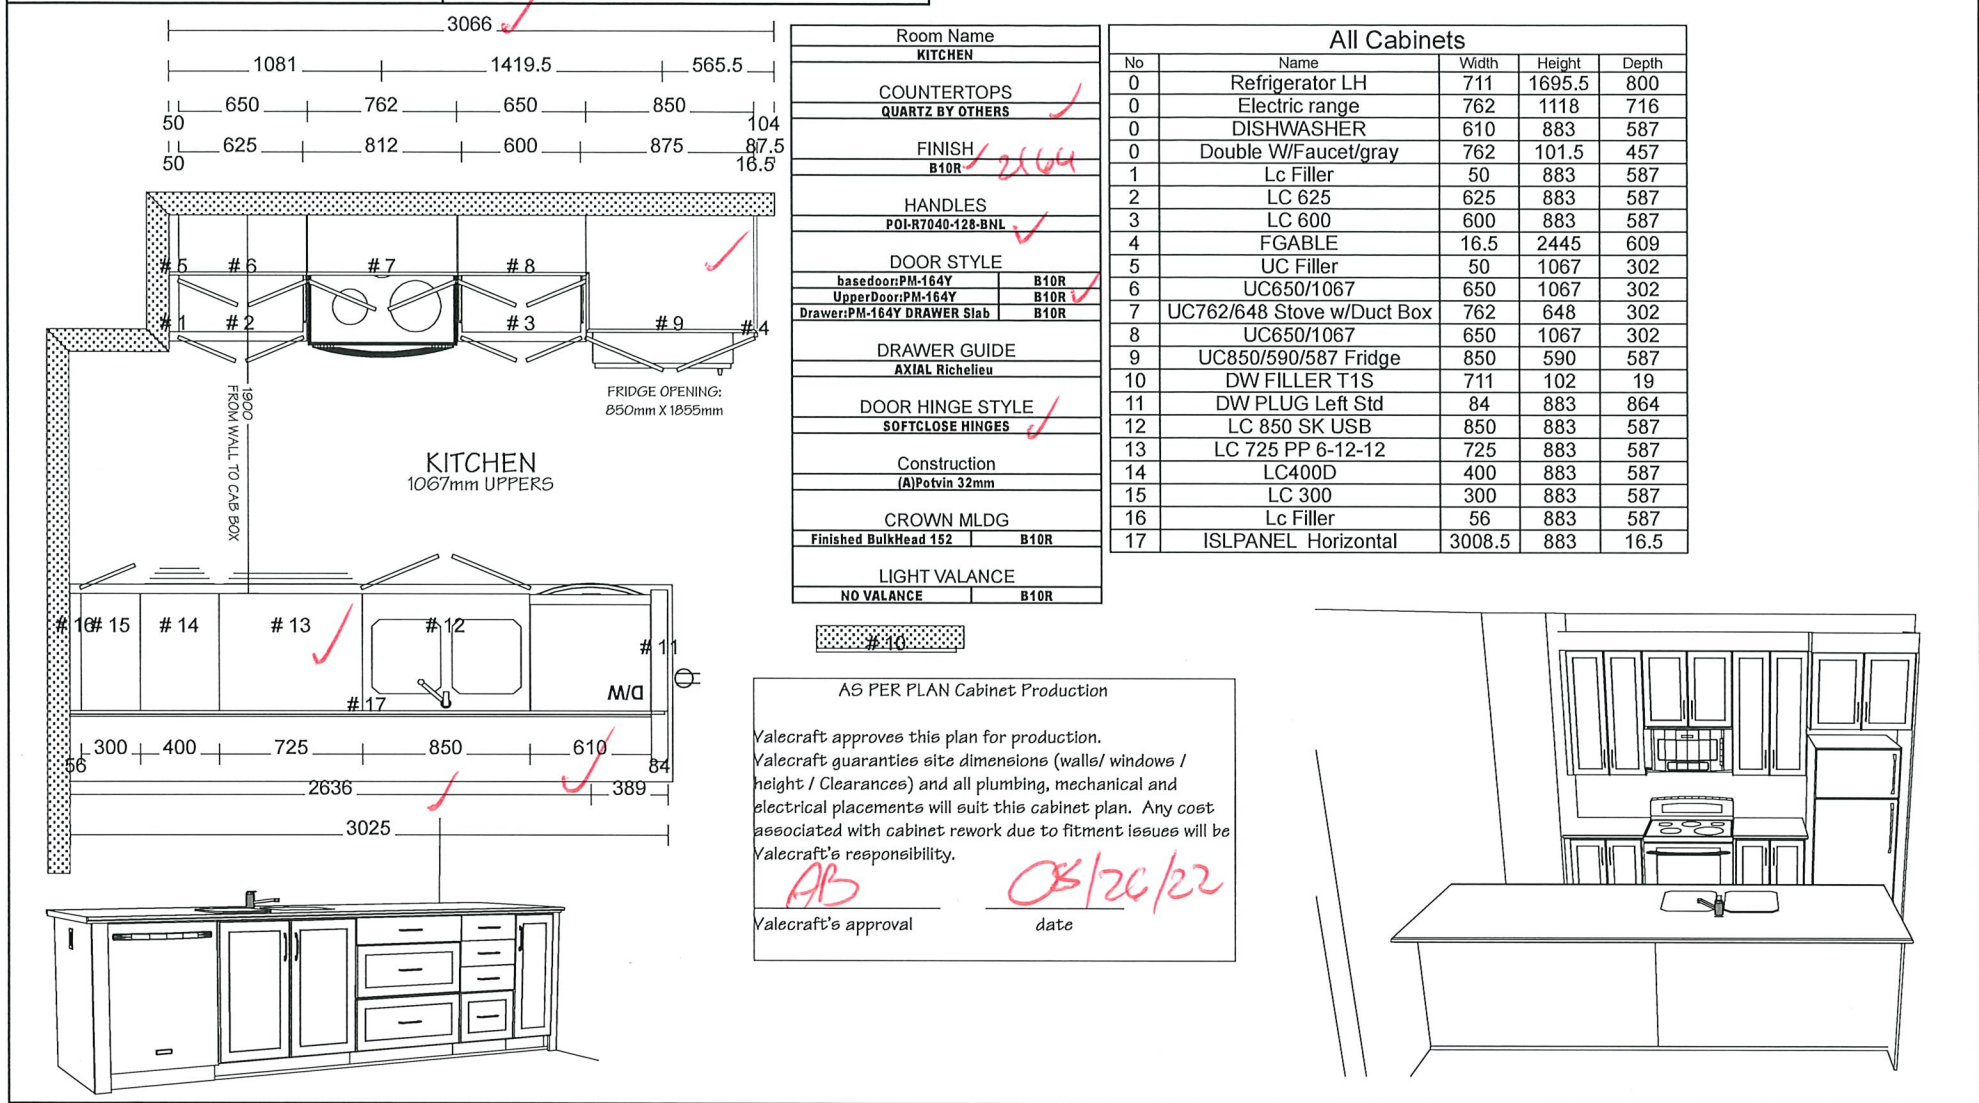




CLIENT: VALECRAFT (DEERFIELD VILLAGE)		LOT:DEER-V52	* These plans are intended for production of cabinets ONLY. Potvin is not liable if they are used for other purposes. * Construction lines on plans are subjective and are drawn for representation only. Their dimensions are approximate and may vary due to site conditions. * Appliances in elevations and plans are generic templates and may not reflect actual selections.	PG# 1 of 3 Sheet 1	
ADDR.: UNIT 5310, ,					
SL #: 1075567					
Phone:	Mobile:				
Email :		OUT BY: ABBY LOOV	DATE: 06/05/22		
		DEER-V52			

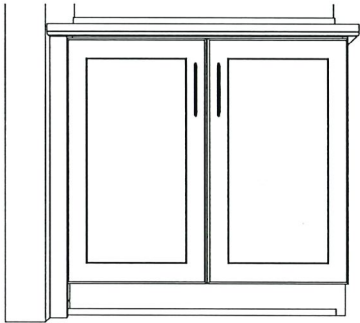

CLIENT: VALECRAFT (DEERFIELD VILLAGE)		LOT:DEER-V52	* These plans are intended for production of cabinets ONLY. Potvin is not liable if they are used for other purposes. * Construction lines on plans are subjective and are drawn for representation only. Their dimensions are approximate and may vary due to site conditions. * Appliances in elevations and plans are generic templates and may not reflect actual selections.	PG# 2 of 3 Sheet 2	
ADDR.: UNIT 5310, ,					
SL #: 1075567					
Phone:	Mobile:				
Email :		OUT BY: ABBY LOOV	DATE: 06/05/22		
		DEER-V52			

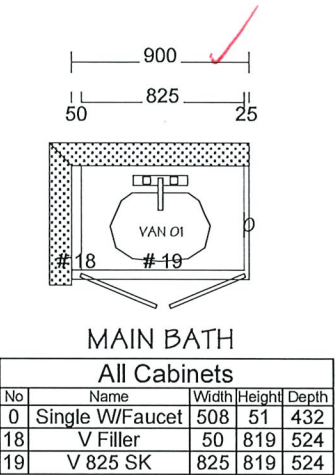

Room Name	
MAIN BATH	
COUNTERTOPS	
(A)RK7002T	
FINISH	
PM-V202S	
HANDLES	
POL-R7040-128-BNL	
DOOR STYLE	
basedoor:PM-164Y	PM-V202S
UpperDoor:PM-164Y	PM-V202S
Drawer:PM-164Y DRAWER Slab	PM-V202S
DRAWER GUIDE	
AXIAL Richelieu	
DOOR HINGE STYLE	
SOFTCLOSE HINGES	
Construction	
(A)Potvin 32mm	

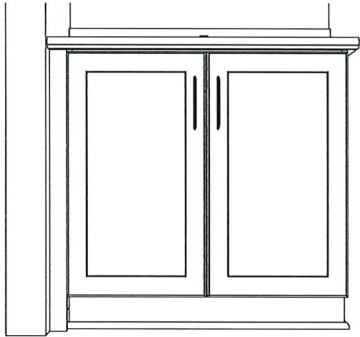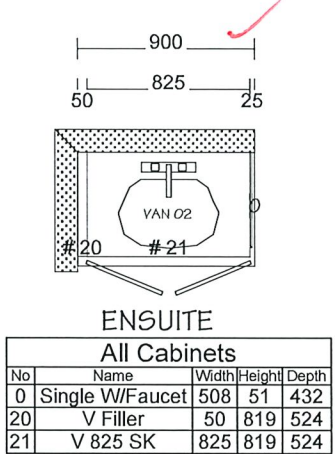

Room Name	
ENSUITE	
COUNTERTOPS	
(A)RK7002T	
FINISH	
PM-V202S	
HANDLES	
POL-R7040-128-BNL	
DOOR STYLE	
basedoor:PM-164Y	PM-V202S
UpperDoor:PM-164Y	PM-V202S
Drawer:PM-164Y DRAWER Slab	PM-V202S
DRAWER GUIDE	
ARCITECH	
DOOR HINGE STYLE	
SOFTCLOSE HINGES	
Construction	
(A)Potvin 32mm	