


CLIENT: VALECRAFT		LOT:CAR1-G33	* These plans are intended for production of cabinets ONLY. Potvin is not liable if they are used for other purposes. * Construction lines on plans are subjective and are drawn for representation only. Their dimensions are approximate and may vary due to site conditions. * Appliances in elevations and plans are generic templates and may not reflect actual selections.	PG# 1 of 3	Sheet 1	potvin 40 CONSTRUCTION	
ADDR.: BARCELONA - 2022,							
SL #: 1089875							
Phone:	Mobile:	OUT BY: AL	PRINT DATE: 22/12/22				
Email :		CAR1-G33, CV12		ORIGINAL :	2ND COPY :	3RD COPY :	4TH COPY :

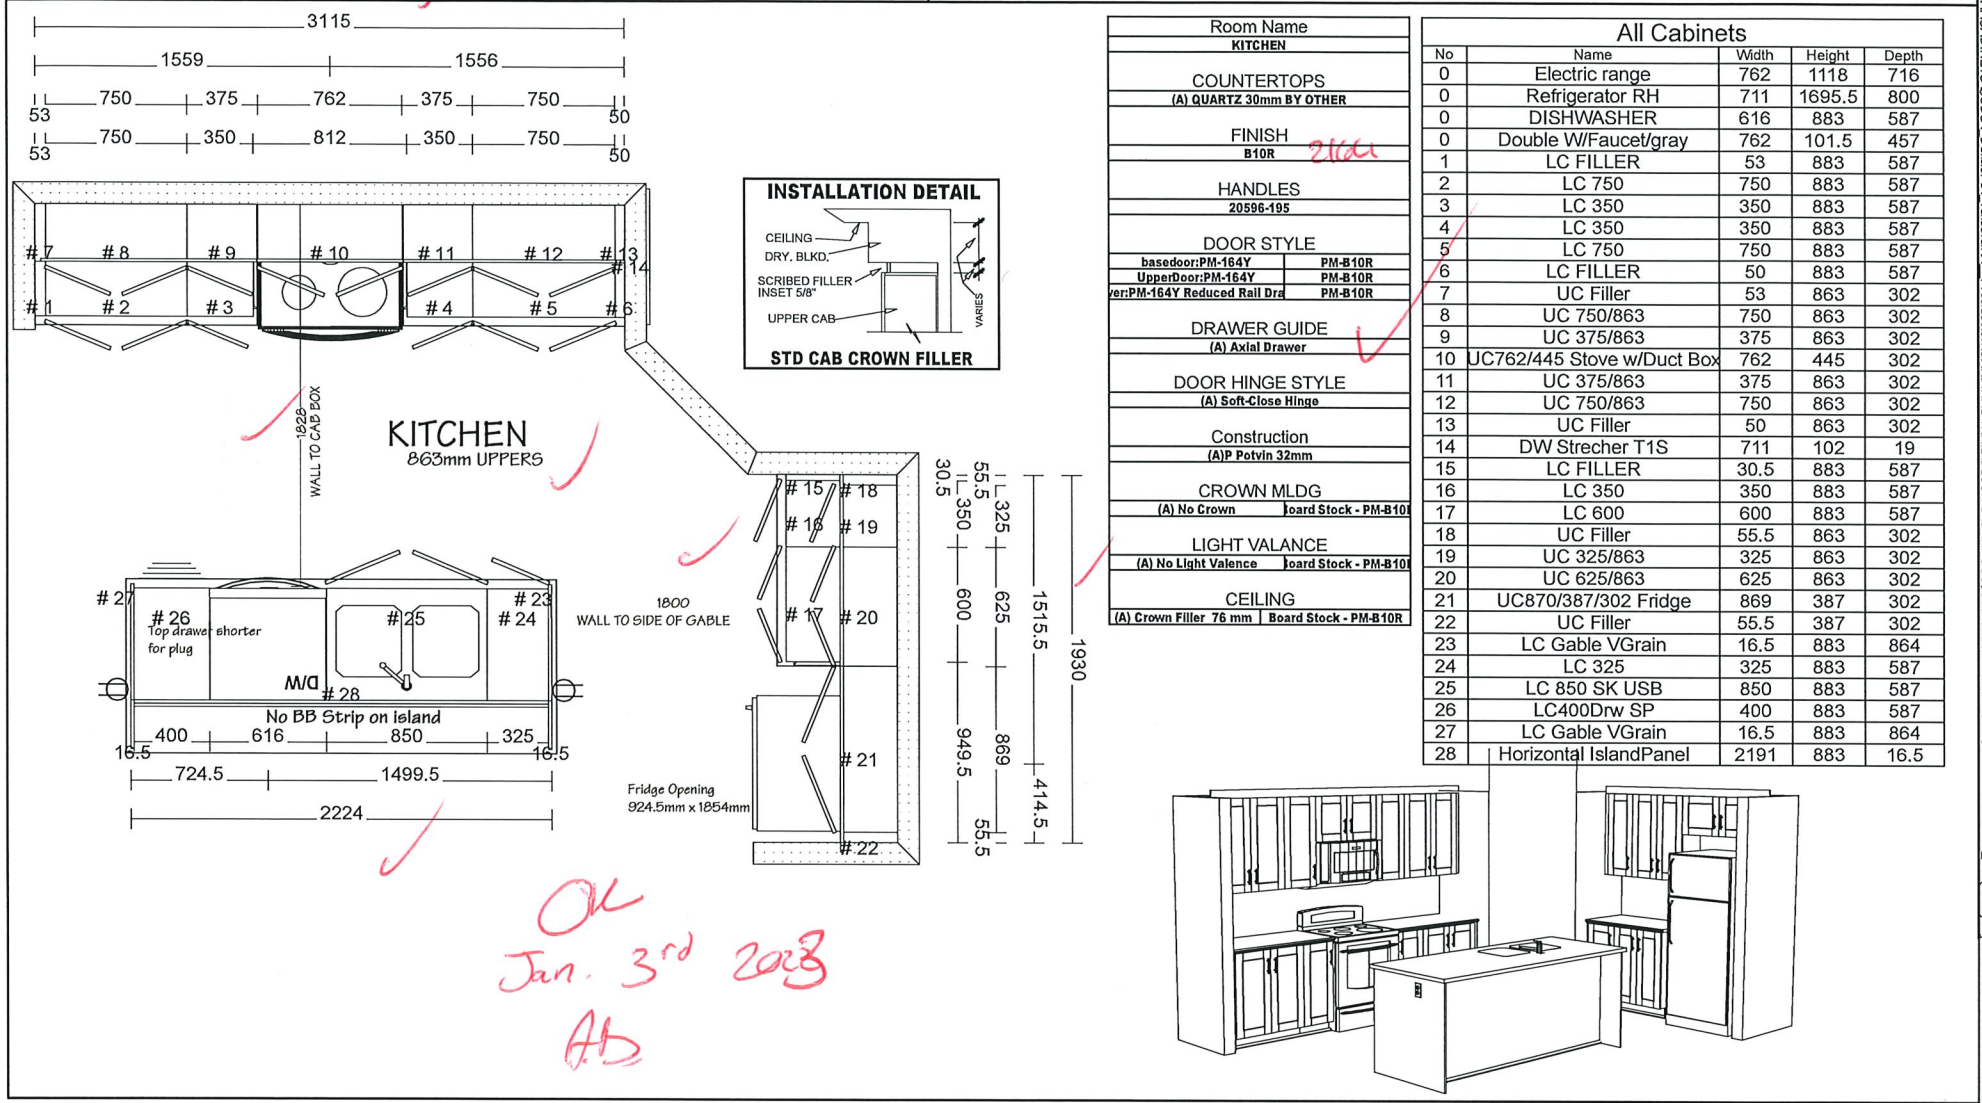

CLIENT: VALECRAFT

ADDR.: BARCELONA - 2022,

SL #: 1089875

Phone:

Mobile:

Email :

LOT:CAR1-G33

OUT BY: AL

PRINT DATE: 22/12/22

CAR1-G33, CV12

* These plans are intended for production of cabinets ONLY. Potvin is not liable if they are used for other purposes.

* Construction lines on plans are subjective and are drawn for representation only. Their dimensions are approximate and may vary due to site conditions.

* Appliances in elevations and plans are generic templates and may not reflect actual selections.

PG#

2 of 3

Sheet 2

potvin

40

CONSTRUCTION

Vertical potvin-cabinet

MACABINETJOB951

Builder: A1 Valecraft

Production: CAR1-G33, BARCELONA

CV12, 221 BARCELONA, PE (stnd).cpl

ORIGINAL :

2ND COPY :

3RD COPY :

4TH COPY :

1025

25

950

50

MAIN - 2ND FLOOR

All Cabinets

No	Name	Width	Height	Depth
0	Single W/Faucet	508	51	432
29	V 950 SK	950	819	524
30	V Filler	50	819	524

Room Name

MAIN - 2ND FLOOR

COUNTERTOPS

P394-VL

FINISH

B10R

HANDLES

20596-195

DOOR STYLE

basedoor:PM-164Y

PM-B10R

UpperDoor:PM-164Y

PM-B10R

riPM-164Y Reduced Rail D

PM-B10R

DRAWER GUIDE

(A) Axial Drawer

DOOR HINGE STYLE

(A) Soft-Close Hinge

Construction

(A)P Potvin 32mm

1825

30

885

885

25

ENSUITE - 2ND FLOOR

All Cabinets

No	Name	Width	Height	Depth
0	Single W/Faucet	508	51	432
0	Single W/Faucet	508	51	432
31	V Filler	30	819	524
32	V 885 SK	885	819	524
33	V 885 SK	885	819	524

Room Name

ENSUITE - 2ND FLOOR

COUNTERTOPS

P394-VL

FINISH

B10R

HANDLES

20596-195

DOOR STYLE

basedoor:PM-164Y

PM-B10R

UpperDoor:PM-164Y

PM-B10R

riPM-164Y Reduced Rail D

PM-B10R

DRAWER GUIDE

(A) Axial Drawer

DOOR HINGE STYLE

(A) Soft-Close Hinge

Construction

(A)P Potvin 32mm

901

50.5

800

50.5

OPT BASEMENT

All Cabinets

No	Name	Width	Height	Depth
0	Single W/Faucet	508	51	432
34	V Filler	50.5	819	524
35	V 800 SK	800	819	524
36	V Filler	50.5	819	524

Room Name

OPT BASEMENT

COUNTERTOPS

P394-VL

FINISH

B10R

HANDLES

20596-195

DOOR STYLE

basedoor:PM-164Y

PM-B10R

UpperDoor:PM-164Y

PM-B10R

riPM-164Y Reduced Rail Dr

PM-B10R

DRAWER GUIDE

(A) Axial Drawer

DOOR HINGE STYLE

(A) Soft-Close Hinge

Construction

(A)P Potvin 32mm