


Vanity Sketch – June 30, 2023

ENSUITE VANITY  
ITEM #8, 34, 35, 50

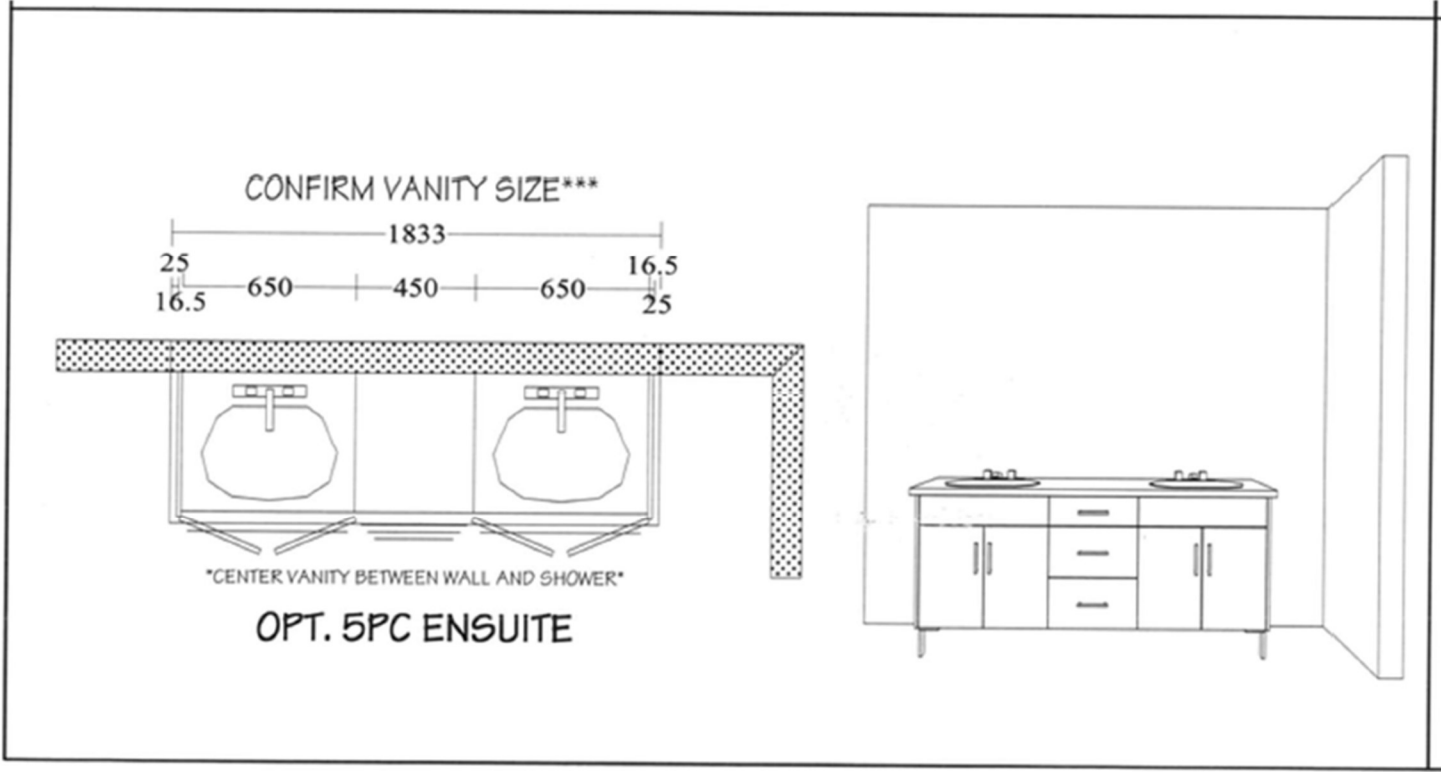

Project: Place St. Thomas 7  
Plan No: 50M-361  
Lot No: 4 - Phase 7  
Model: #826 “B”cust. Rev  
Date: June 30, 2023