


Laundry Room Cabinetry Sketch – June 30 , 2023

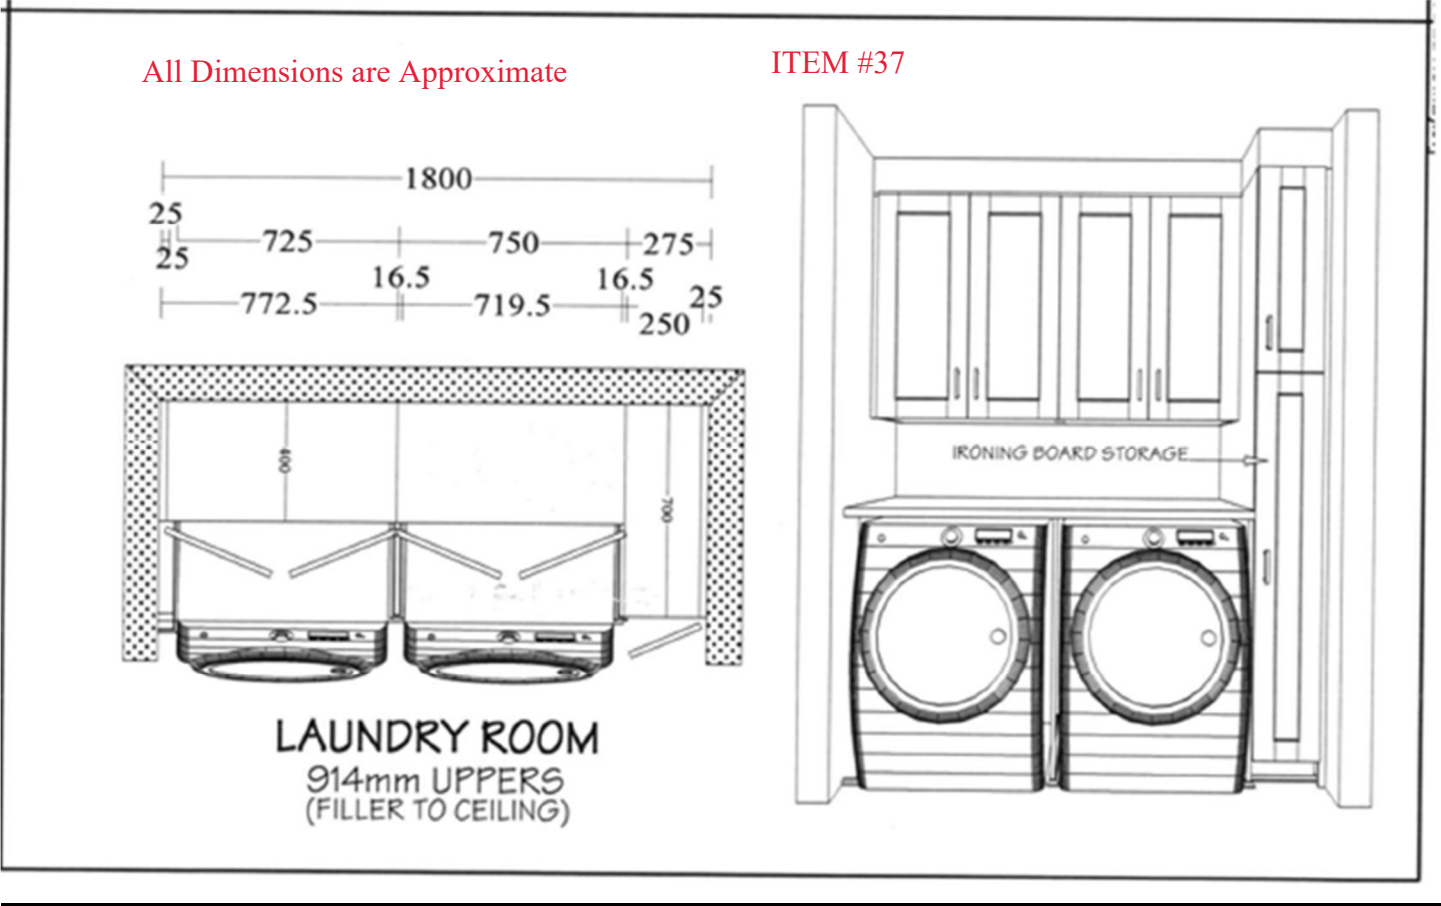

Project: Place St. Thomas 7
Plan No: 50M-361
Lot No: 4 - Phase 7
Model: #826 "B"cust. Rev
Date: June 30, 2023