


ALL DIMENSIONS ARE APPROXIMATE

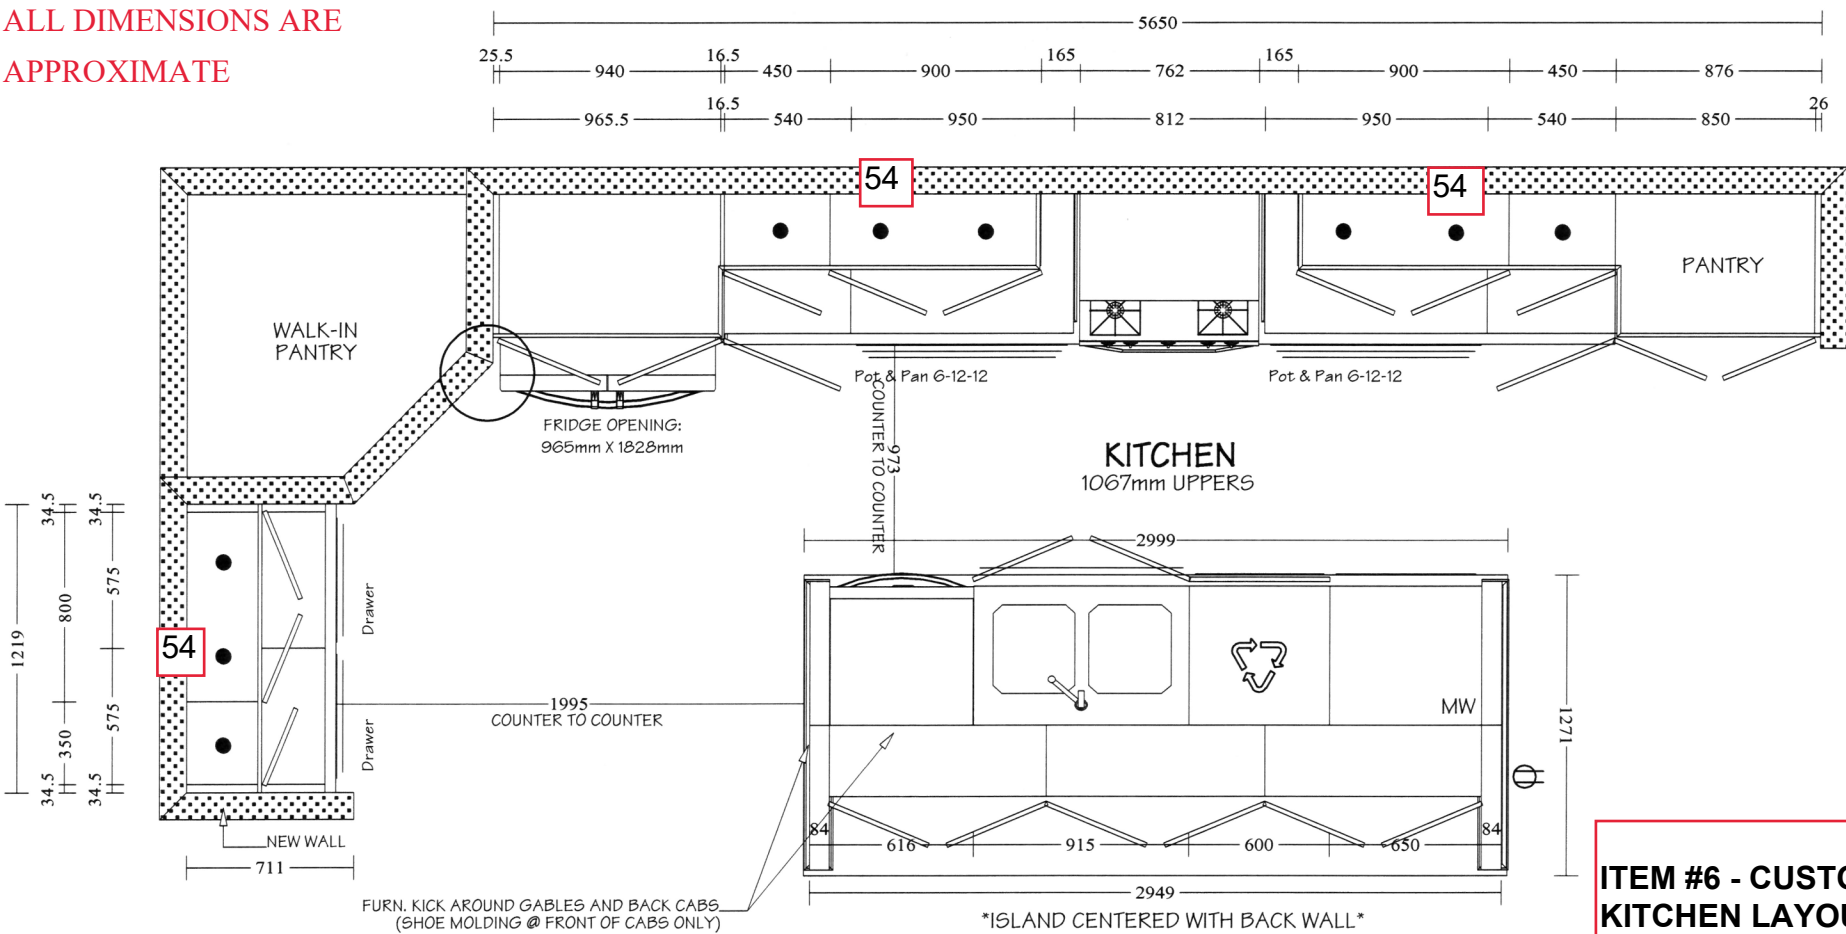

KITCHEN SKETCH - JUNE 30, 2023


Project: Place St. Thomas 7

Plan No: 50M-361


Lot No: 4 - Phase 7

Model: #826 "B"cust. Rev


Date: June 30, 2023

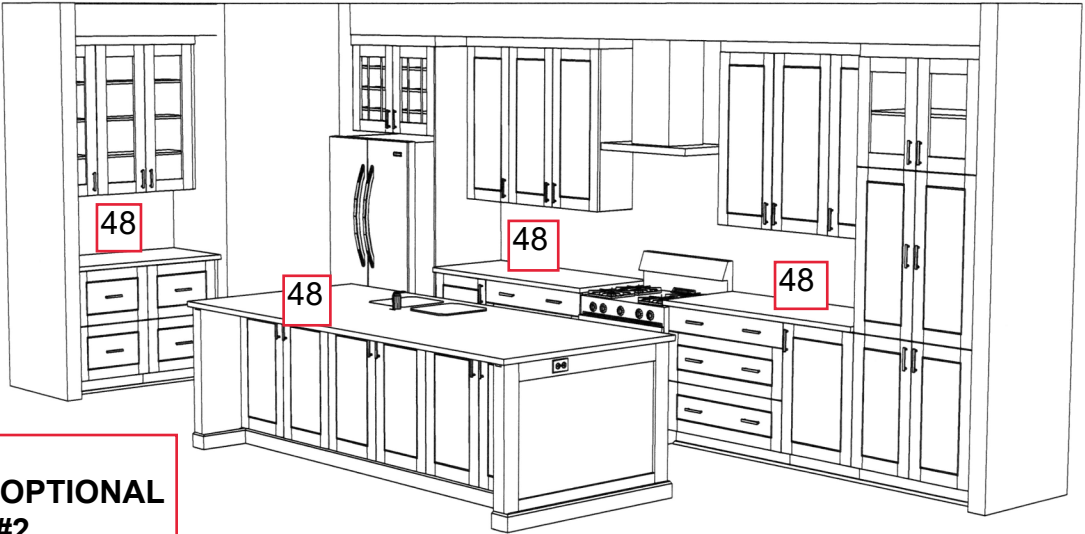

ITEM #6 - CUSTOM OPTIONAL KITCHEN LAYOUT #2

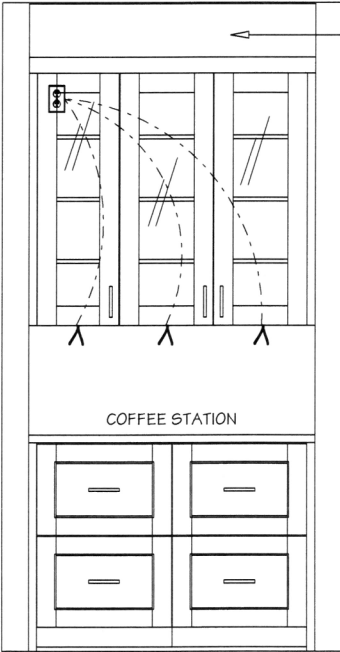

BULKHEAD ON THIS SECTION?

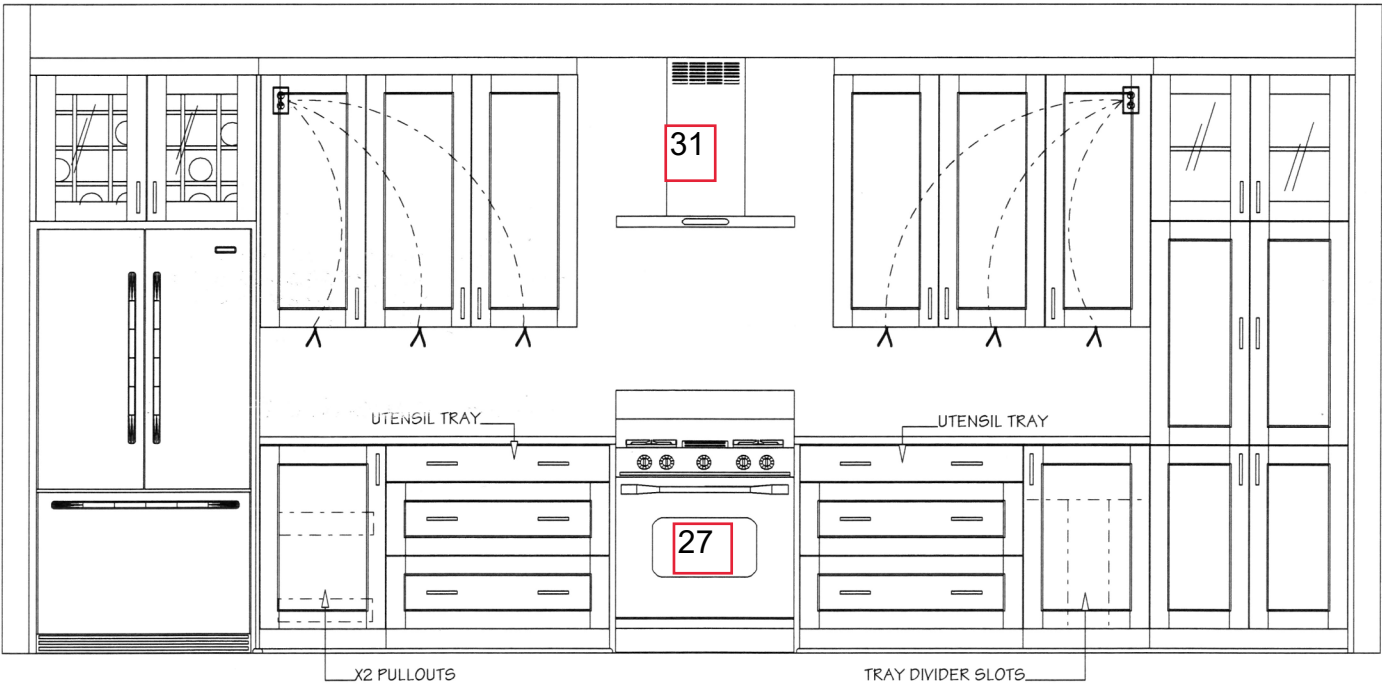

X2 PULLOUTS

TRAY DIVIDER SLOTS

