




Valecraft Homes (2019) Ltd.
Site: Place St. Thomas 7
Plan: 50M-361

Lot: 7 - Phase 7
Model: #826 "B" Rev Bradley 3Bed
Date: September 27, 2023

LOT: PST7-7

Kitchen Sketch - September 27, 2023

Item #48 - 2 colours kitchen cabinet doors

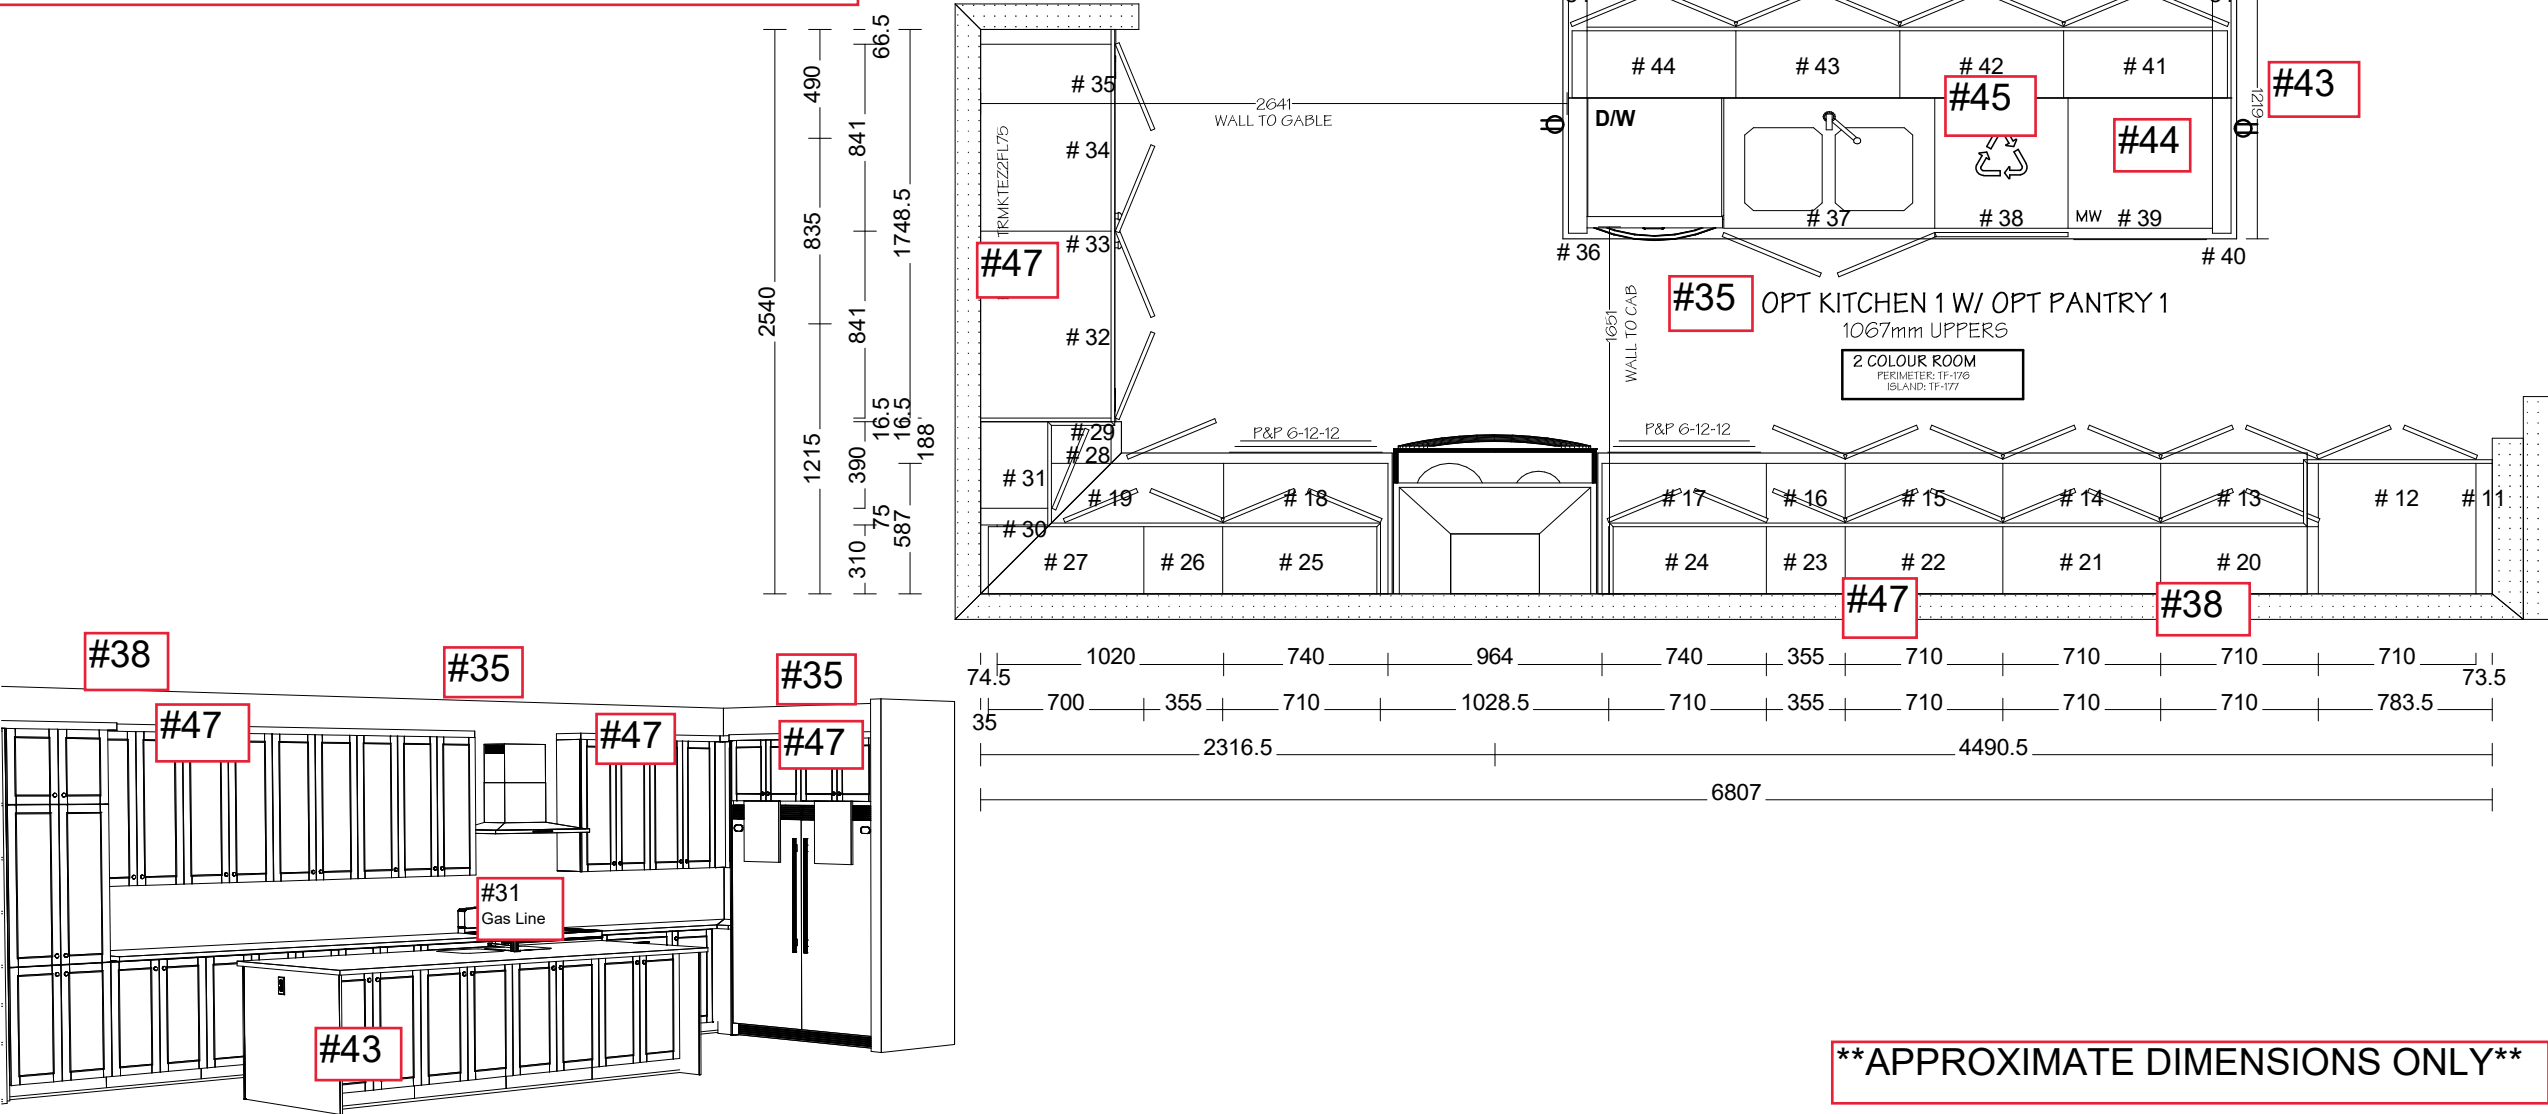

APPROXIMATE DIMENSIONS ONLY

*Rendering is an artist concept only. Not to scale. Dimensions are approximate and are subject to change without notice. E & O.E 09/13/2023