

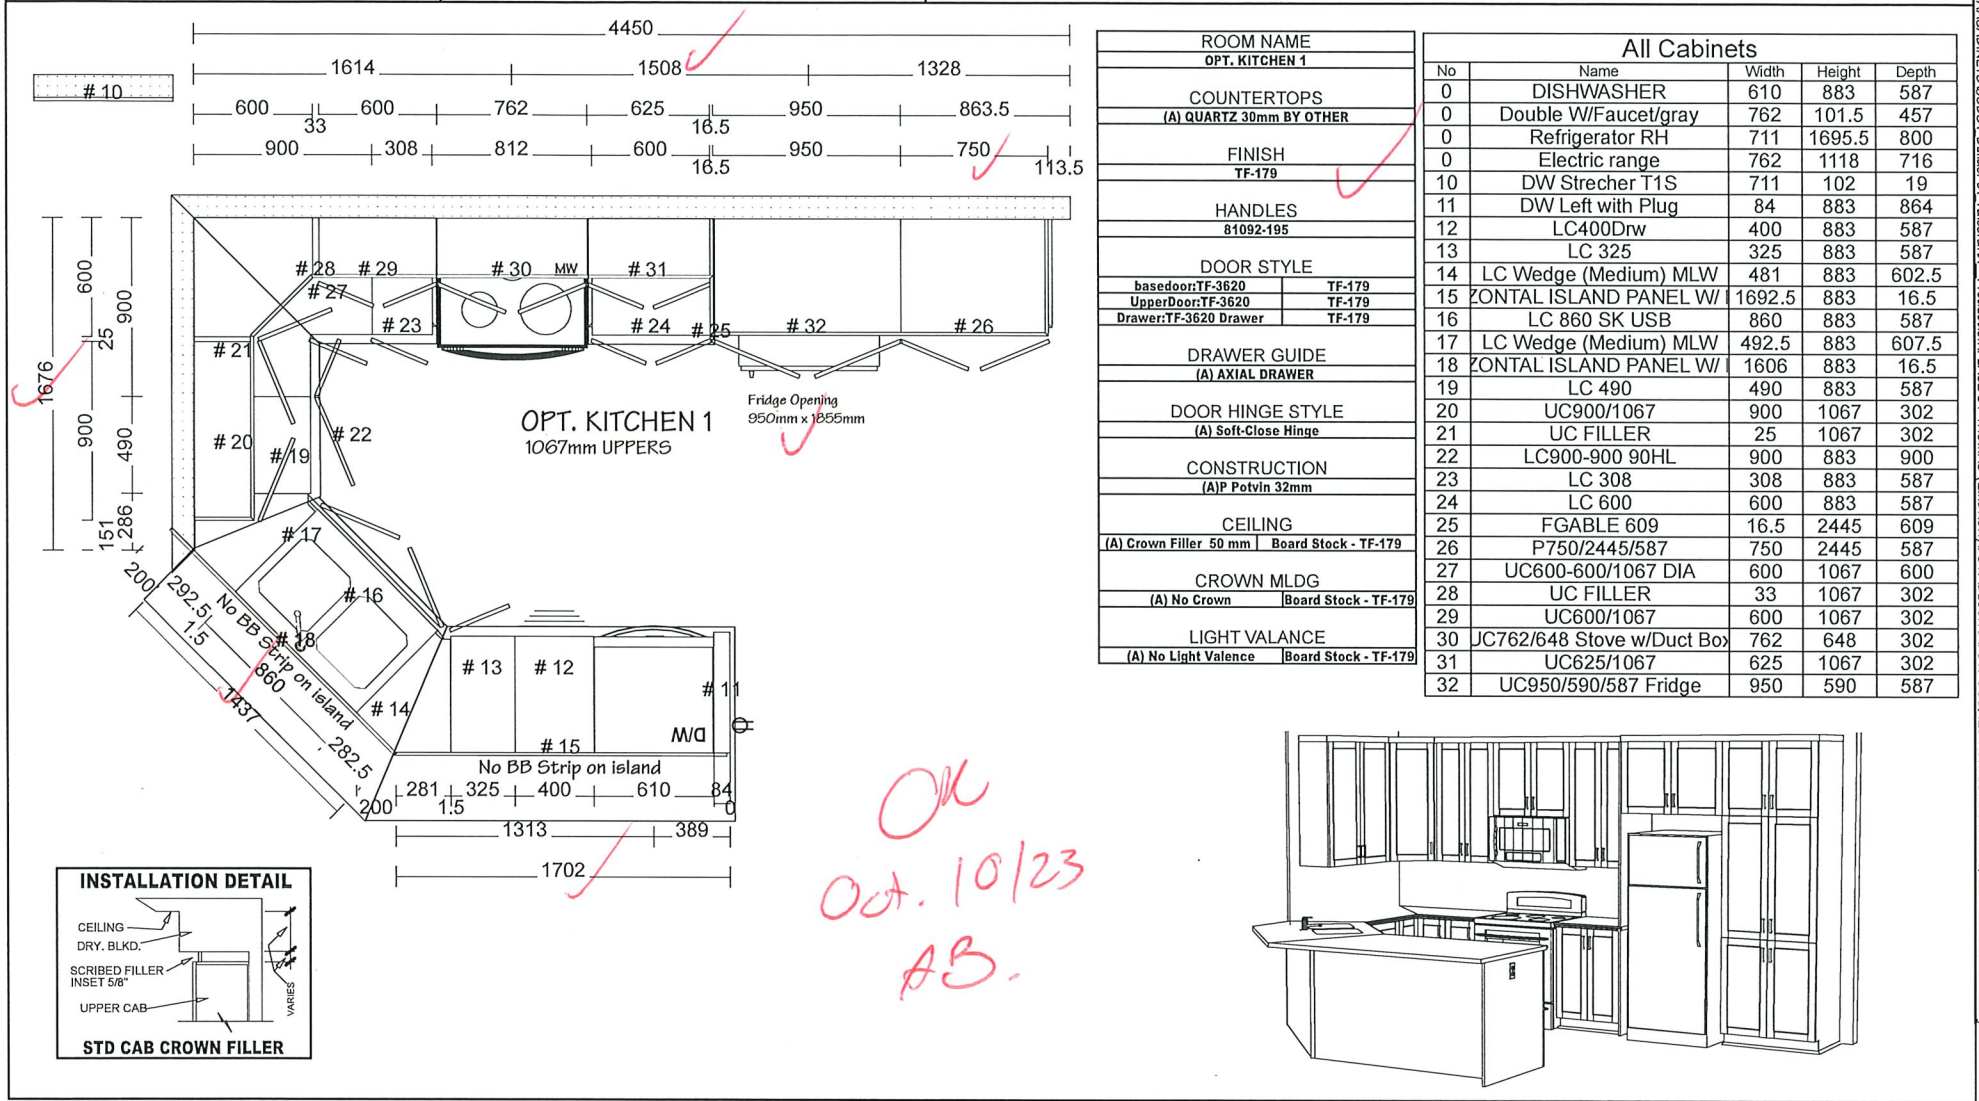


CLIENT: VALECRAFT		LOT:PST7-B05	* These plans are intended for production of cabinets ONLY. Potvin is not liable if they are used for other purposes. * Construction lines on plans are subjective and are drawn for representation only. Their dimensions are approximate and may vary due to site conditions. * Appliances in elevations and plans are generic templates and may not reflect actual selections.	PG#			
ADDR.: 120 HUNTLEY STND,				1 of 2			
SL #: SL1101135				Sheet 1			
Phone:	Mobile:	OUT BY: AL	PRINT DATE: 10/10/23	ORIGINAL :	2ND COPY :	3RD COPY :	4TH COPY :
Email :		PST7-B05					

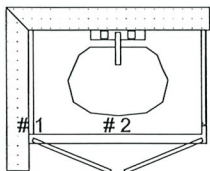

Vertical potvin portal AAA CABINETS (J085) Builder: a Valecraft Production PLACE ST-THOMAS (EMBRUN) PST7-BLOCK, BPS7-B05, 120 HUNTLEY STND, 120 HUNTLEY STND




CLIENT: VALECRAFT		LOT:PST7-B05	* These plans are intended for production of cabinets ONLY. Potvin is not liable if they are used for other purposes.		PG# 2 of 2		
ADDR.: 120 HUNTLEY STND,			* Construction lines on plans are subjective and are drawn for representation only. Their dimensions are approximate and may vary due to site conditions.				
SL #: SL1101135			* Appliances in elevations and plans are generic templates and may not reflect actual selections.				
Phone:	Mobile:	OUT BY: AL	PRINT DATE: 10/10/23	Sheet 2			
Email :		PST7-B05		ORIGINAL :	2ND COPY :	3RD COPY :	4TH COPY :

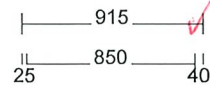

MAIN 2ND FLOOR

All Cabinets				
No	Name	Width	Height	Depth
0	Single W/Faucet	508	51	432
1	V Filler	25	819	524
2	V 850 SK	850	819	524



Room Name	MAIN 2ND FLOOR
COUNTERTOPS	(A) QUARTZ 30mm BY OTHER
FINISH	TF-179
HANDLES	81092-195
DOOR STYLE	
basedoor:TF-3620	TF-179
UpperDoor:TF-3620	TF-179
Drawer:TF-3620 Drawer	TF-179
DRAWER GUIDE	(A) AXIAL DRAWER
DOOR HINGE STYLE	(A) Soft-Close Hinge
Construction	(A)P Potvin 32mm

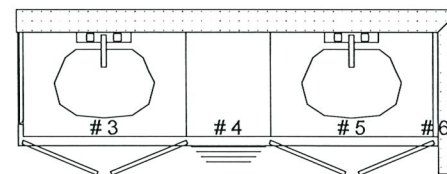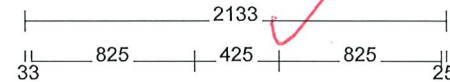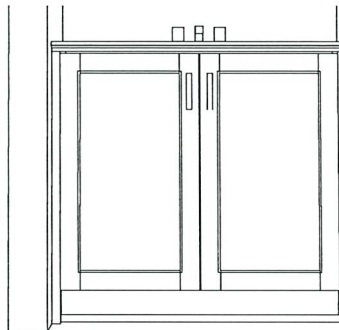

ENSUITE (DBL SK) 2ND FLOOR

All Cabinets				
No	Name	Width	Height	Depth
0	Single W/Faucet	508	51	432
0	Single W/Faucet	508	51	432
3	V 825 SK	825	819	524
4	V425 4D	425	819	524
5	V 825 SK	825	819	524
6	V Filler	25	819	524

Room Name	ENSUITE (DBL SK) 2ND FLOOR
COUNTERTOPS	(A) QUARTZ 30mm BY OTHER
FINISH	TF-179
HANDLES	81092-195
DOOR STYLE	
basedoor:TF-3620	TF-179
UpperDoor:TF-3620	TF-179
Drawer:TF-3620 Drawer	TF-179
DRAWER GUIDE	(A) AXIAL DRAWER
DOOR HINGE STYLE	(A) Soft-Close Hinge
Construction	(A)P Potvin 32mm

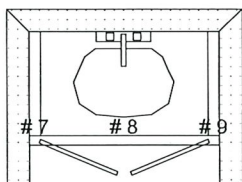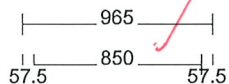

POWDER

All Cabinets				
No	Name	Width	Height	Depth
0	Single W/Faucet	508	51	432
7	V Filler	57.5	819	524
8	V 850 SK	850	819	524
9	V Filler	57.5	819	524

Room Name	POWDER
COUNTERTOPS	(A) QUARTZ 30mm BY OTHER
FINISH	TF-176
HANDLES	81092-195
DOOR STYLE	
basedoor:TF-3620	TF-176
UpperDoor:TF-3620	TF-176
Drawer:TF-3620 Drawer	TF-176
DRAWER GUIDE	(A) AXIAL DRAWER
DOOR HINGE STYLE	(A) Soft-Close Hinge
Construction	(A)P Potvin 32mm

