

Valecraft Homes (2019) Ltd.
Site: Place St. Thomas 7
Plan: 50M-361

Lot: 7 - Phase 7
Model: #826 "B" Rev Bradley 3Bed
Date: June 27, 2023

ALL DIMENSIONS ARE APPROXIMATE





PG#
1 of 2

Sheet 1



4TH COPY :



ROOM NAME	
OPT KITCHEN 1 W/ OPT PANTRY 1	
COUNTERTOPS	
(A) QUARTZ 30mm BY OTHER	
FINISH	
TF-176 & TF-177	
HANDLES	
Doors:81091-AE Drawers as noted	
DOOR STYLE	
basedoor:TF-3620	TF-176
UpperDoor:TF-3620	TF-176
Drawer:TF-3620 DRAWER	TF-176
DRAWER GUIDE	
(A) AXIAL DRAWER	
DOOR HINGE STYLE	
(A) SOFT CLOSE	
CONSTRUCTION	
(A) POTVIN 32mm	
CEILING	
(A) Crown Filler 76 mm Board Stock - TF-176	
CROWN MLDG	
(A) No Crown Board Stock - TF-176	
LIGHT VALANCE	
(A) No Light Valance Board Stock - TF-176	

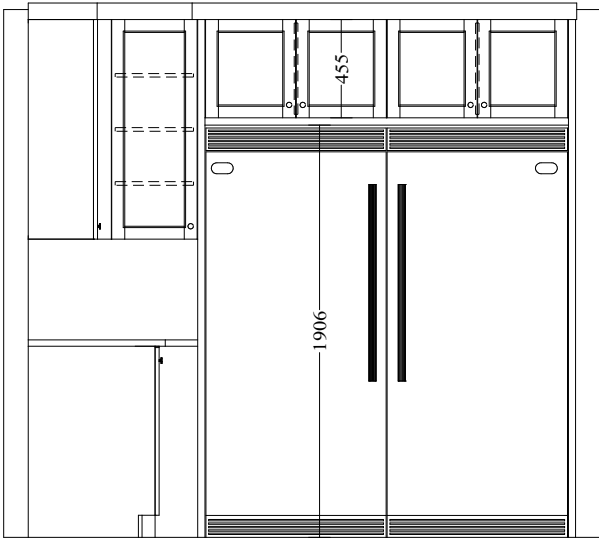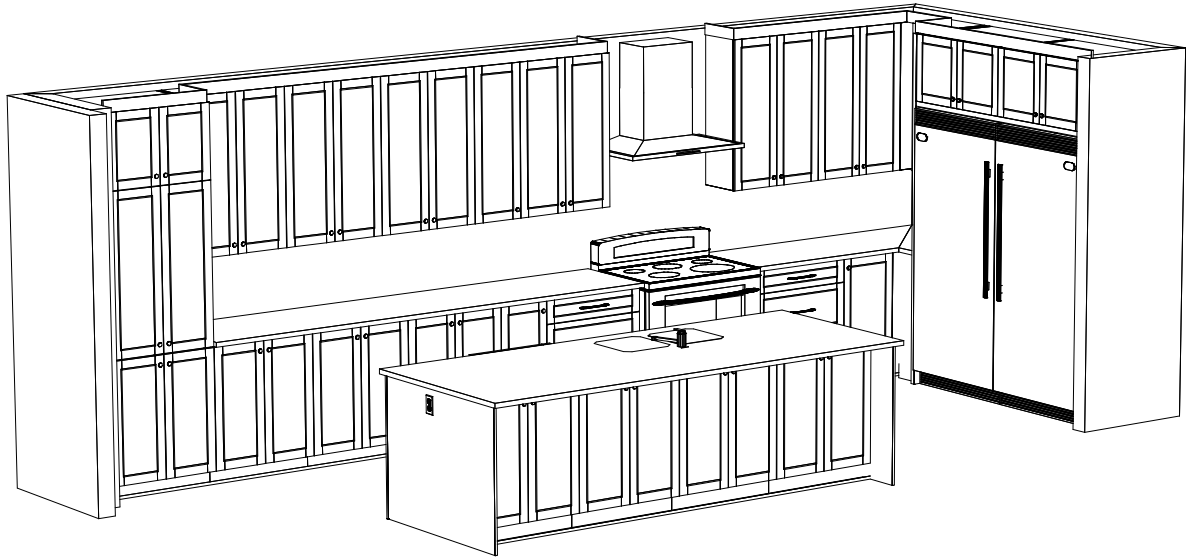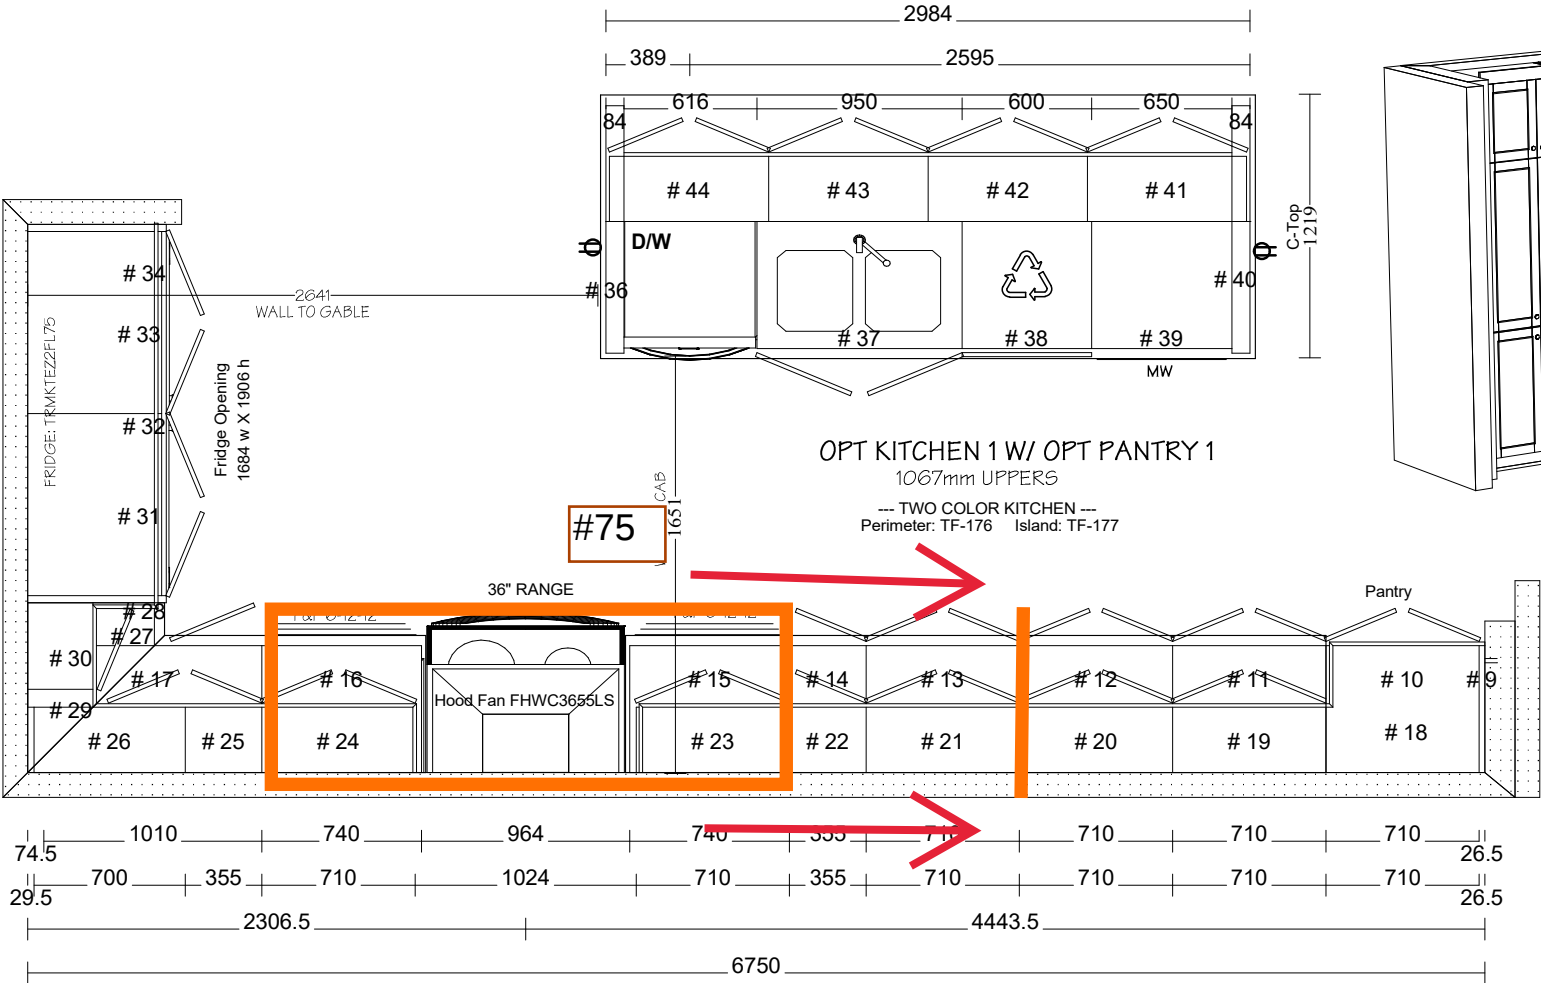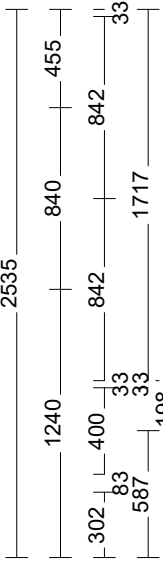

All Cabinets				
No	Name	Width	Height	Depth
0	WH-2	914	700	499.5
0	Electric range	914	1118	716
0	Single Door Right	835	1892.5	635
0	Single Door Left	835	1892.5	635
9	P Filler	26.5	2445	587
10	LC 710	710	883	587
11	LC 710	710	883	587
12	LC 710	710	883	587
13	LC 710	710	883	587
14	LC 355	355	883	587
15	LC 740 PP 6-12-12	740	883	587
16	LC 740 PP 6-12-12	740	883	587
17	LC1010 BC Right	1010	883	587
18	UC710/1562	710	1562	587
19	UC710/1067	710	1067	302
20	UC710/1067	710	1067	302
21	UC710/1067	710	1067	302
22	UC355/1067	355	1067	302
23	UC710/1067	710	1067	302
24	UC710/1067	710	1067	302
25	UC355/1067	355	1067	302
26	UC700/1067 BC	700	1067	302
27	LC FILLER	198	883	587
28	33mm TALL GABLE MLW	33	2444	642
29	UC FILLER	83	1067	302
30	UC400/1067	400	1067	302
31	UC842/505/620 Fridge	842	505	620
32	PANEL	1684	33	642
33	UC842/505/620 Fridge	842	505	620
34	L FILLER RIGHT MLW	33	2444	642

All Cabinets				
No	Name	Width	Height	Depth
0	Double W/Faucet/gray	762	101.5	457
0	DISHWASHER	610	883	587
35	W STRETCHER T1S (NEV	711	102	19
36	DW Left with Plug	84	883	1144
37	LC 950 SK USB	950	883	587
38	LC 600 recycle	600	883	587
39	LC 650 MW/Drw	650	883	587
40	DW Right with Plug	84	883	1144
41	LC 737/302D	737	883	302
42	LC 738/302D	738	883	302
43	LC 738/302D	738	883	302
44	LC 738/302D	738	883	302

~~ DO NOT INSTALL HANDLES/KNOBS **~~**

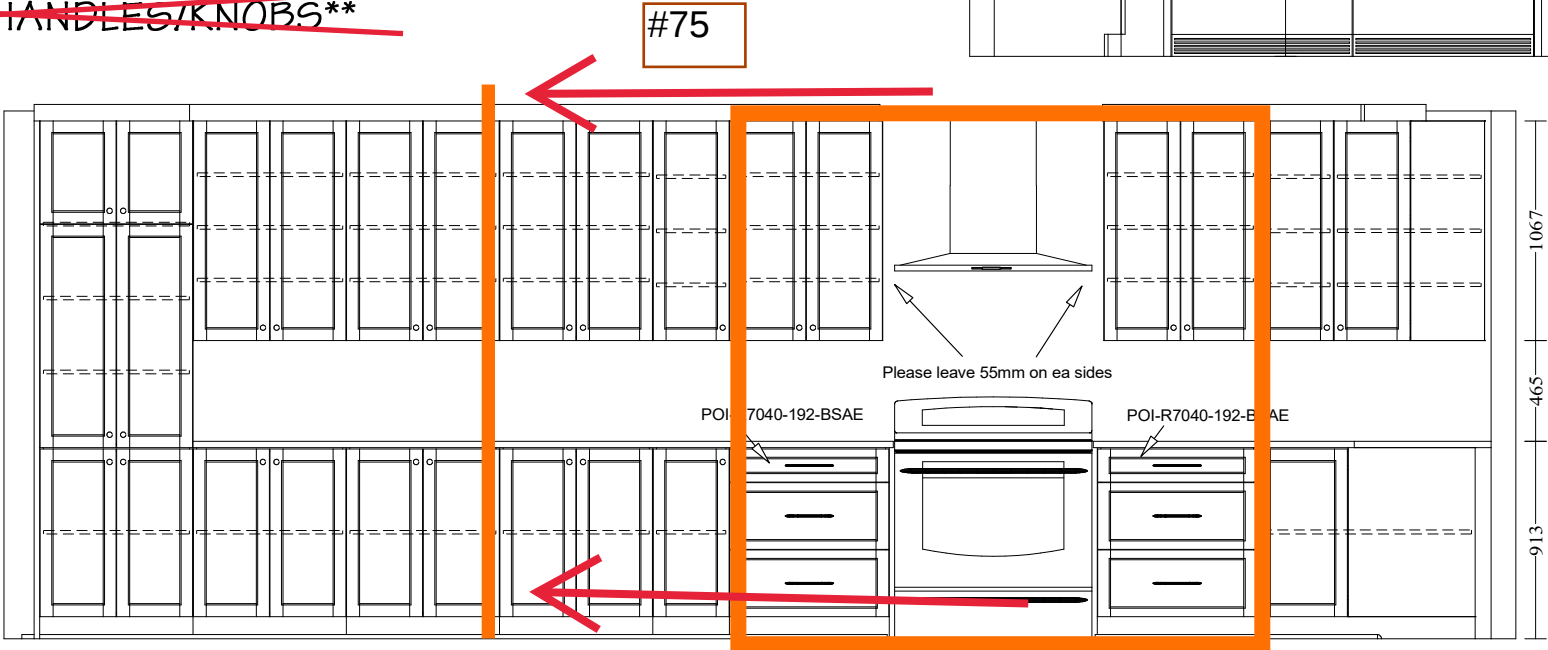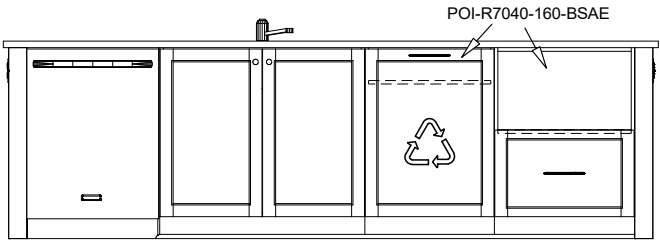

Valecraft Homes (2019) Ltd.
Site: Place St. Thomas 7
Plan: 50M-361

Lot: 7 - Phase 7
Model: #826 "B" Rev Bradley 3Bed
Date: June 27, 2023

ALL DIMENSIONS ARE APPROXIMATE


PG#
2 of 2

Sheet 2



PY : 4TH COPY :


ROOM NAME	
MAIN 2ND FLOOR	
COUNTERTOPS	
(A) QUARTZ 20mm BY OTHER	
FINISH	
TA-M2007	
HANDLES	
81092-142	
DOOR STYLE	
basedoor:LASTRA	19mm TA-M2007
UpperDoor:LASTRA	19mm TA-M2007
Drawer:LASTRA DRAWER	19mm TA-M2007
DRAWER GUIDE	
(A) AXIAL DRAWER	
DOOR HINGE STYLE	
(A) SOFT CLOSE	
CONSTRUCTION	
(A) POTVIN 32mm	
CEILING	
(A) No Filler	Board Stock - AV-M2007
CROWN MLDG	
(A) No Crown	Board Stock - AV-M2007
LIGHT VALANCE	
(A) No Light Valance	Board Stock - AV-M2007

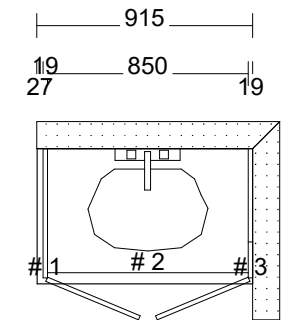

MAIN 2ND FLOOR

All Cabinets				
No	Name	Width	Height	Depth
0	Single W/Faucet	508	51	432
1	Vanity Lastra Gable	19	819	546
2	V 850 SK	850	819	524
3	Vanity Lastra Gable	19	819	152


ROOM NAME	
OPT BASEMENT	
COUNTERTOPS	
(A) QUARTZ 20mm BY OTHER	
FINISH	
PM-V392WT	
HANDLES	
81092-195	
DOOR STYLE	
basedoor:PM-100I	PM-V392WT
UpperDoor:PM-100I	PM-V392WT
Drawer:PM-100I DRAWER	PM-V392WT
DRAWER GUIDE	
(A) AXIAL DRAWER	
DOOR HINGE STYLE	
(A) SOFT CLOSE	
CONSTRUCTION	
(A) POTVIN 32mm	
CEILING	
(A) No Filler	Board Stock - PM-V392WT
CROWN MLDG	
(A) No Crown	Board Stock - PM-V392WT
LIGHT VALANCE	
(A) No Light Valance	Board Stock - PM-V392WT

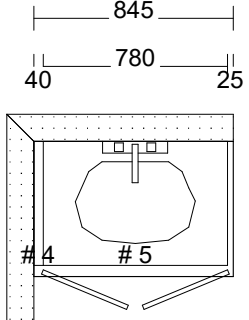

OPT BASEMENT

All Cabinets				
No	Name	Width	Height	Depth
0	Single W/Faucet	508	51	432
4	V Filler	40	819	524
5	V 780 SK	780	819	524

ROOM NAME	
OPT ENSUITE 2ND FLOOR	
COUNTERTOPS	
(A) QUARTZ 20mm BY OTHER	
FINISH	
PM-V392WT	
HANDLES	
81092-195	
DOOR STYLE	
basedoor:PM-100I	PM-V392WT
UpperDoor:PM-100I	PM-V392WT
Drawer:PM-100I DRAWER	PM-V392WT
DRAWER GUIDE	
(A) AXIAL DRAWER	
DOOR HINGE STYLE	
(A) SOFT CLOSE	
CONSTRUCTION	
(A) POTVIN 32mm	
CEILING	
(A) No Filler	Board Stock - PM-V392WT
CROWN MLDG	
(A) No Crown	Board Stock - PM-V392WT
LIGHT VALANCE	
(A) No Light Valance	Board Stock - PM-V392WT

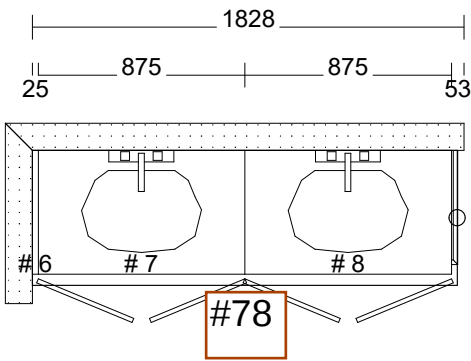

OPT ENSUITE 2ND FLOOR

All Cabinets				
No	Name	Width	Height	Depth
0	Single W/Faucet	508	51	432
0	Single W/Faucet	508	51	432
6	V Filler	25	819	524
7	V 875 SK	875	819	524
8	V 875 SK	875	819	524