

Site: Place St. Thomas PHASE 7.
Plan: 50M-361
Lot: PST PH7 E21
Model: The Lewis (130) STD
Date: June 24, 2024

INVENTORY HOME

KITCHEN SKETCH

PST PH7 E21




* These plans are intended for production of cabinets ONLY. Potvin is not liable if they are used for other purposes.
* Construction lines on plans are subjective and are drawn for representation only. Their dimensions are approximate and may vary due to site conditions.
* Appliances in elevations and plans are generic templates and may not reflect actual selections.

PG#
1 of 4

Sheet 1



ORIGINAL : 2ND COPY : 3RD COPY : 4TH COPY :

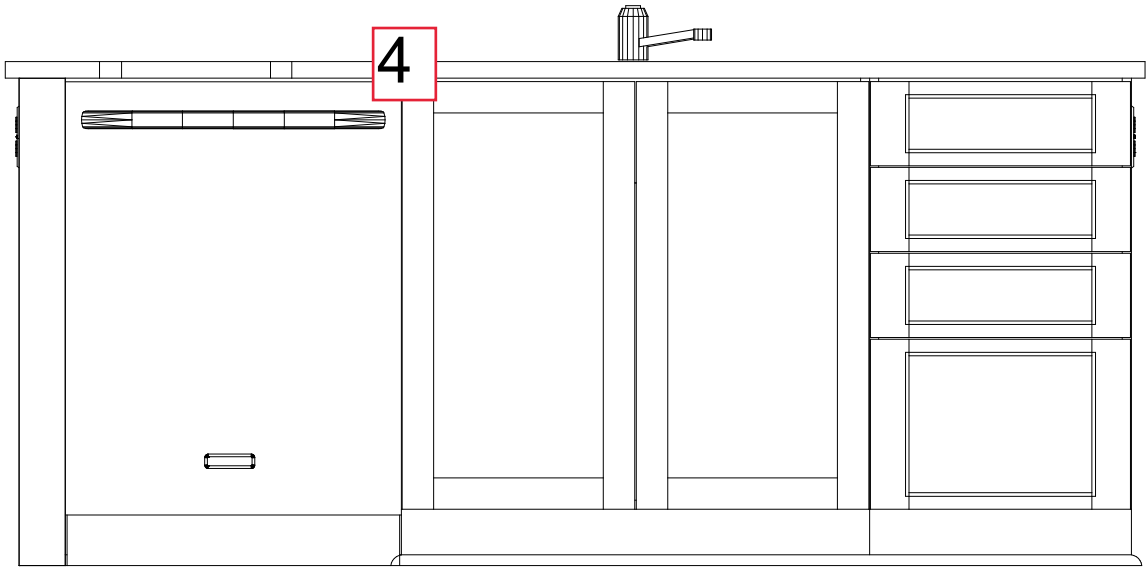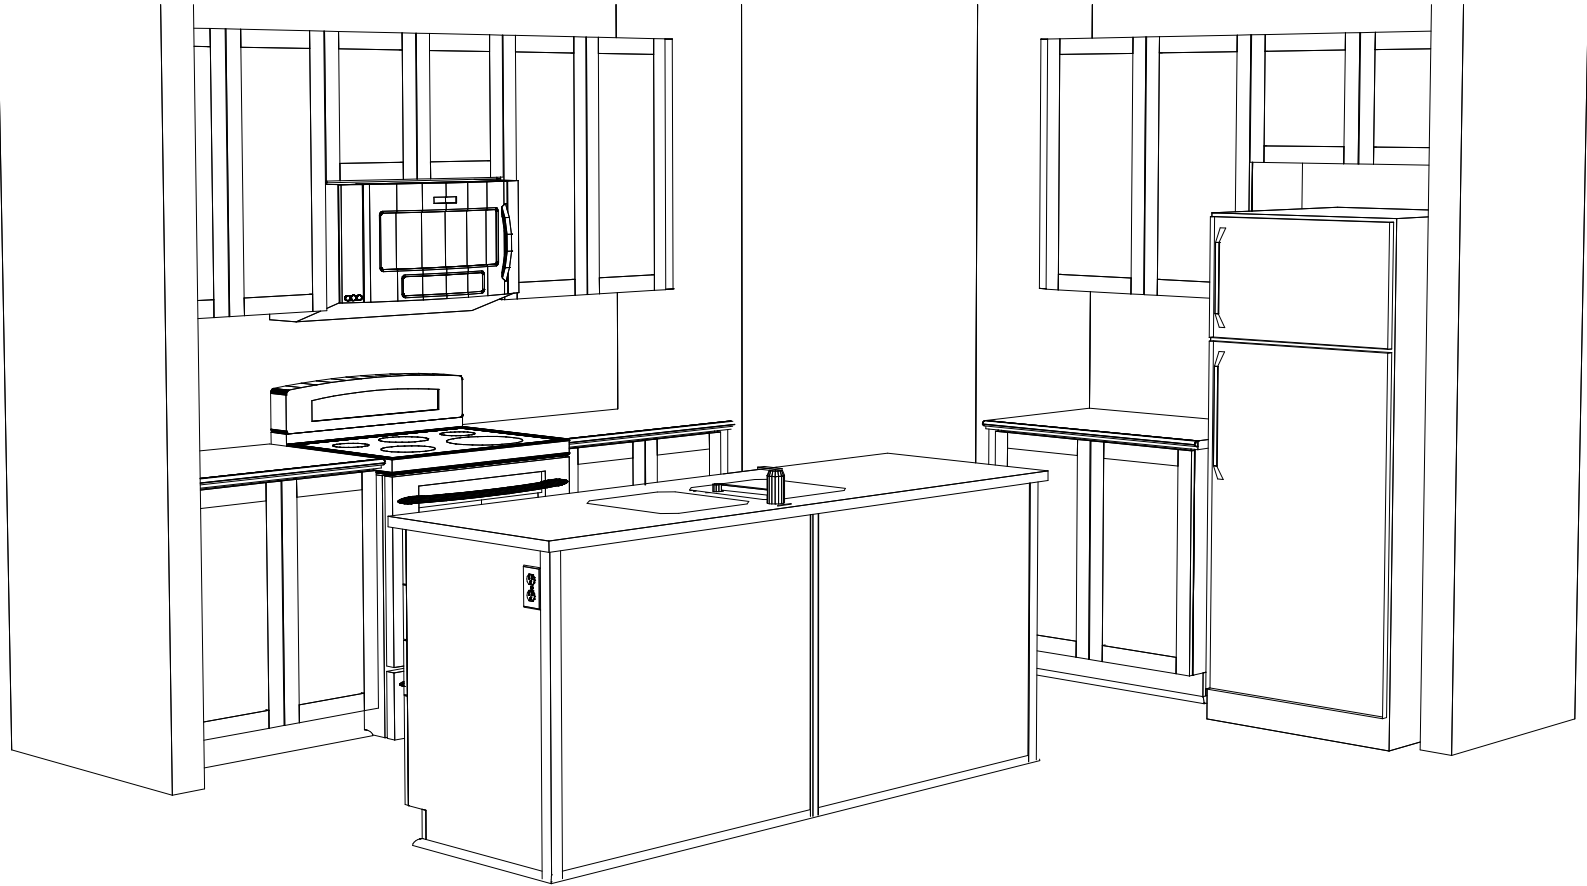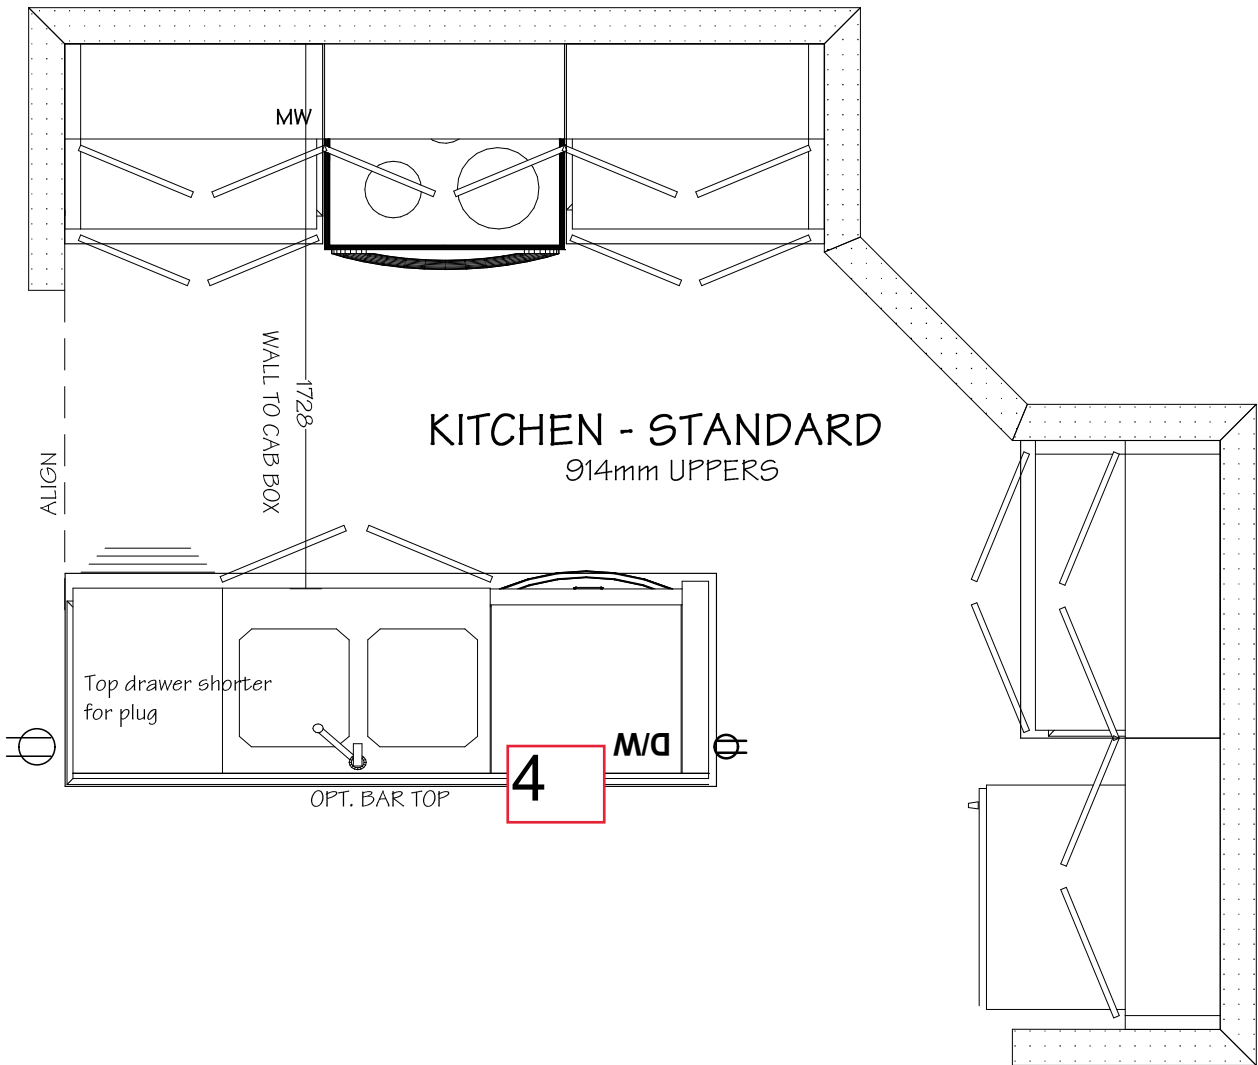

DIMENSIONS MAY VARY ON SITE MEASURES/CONDITIONS