
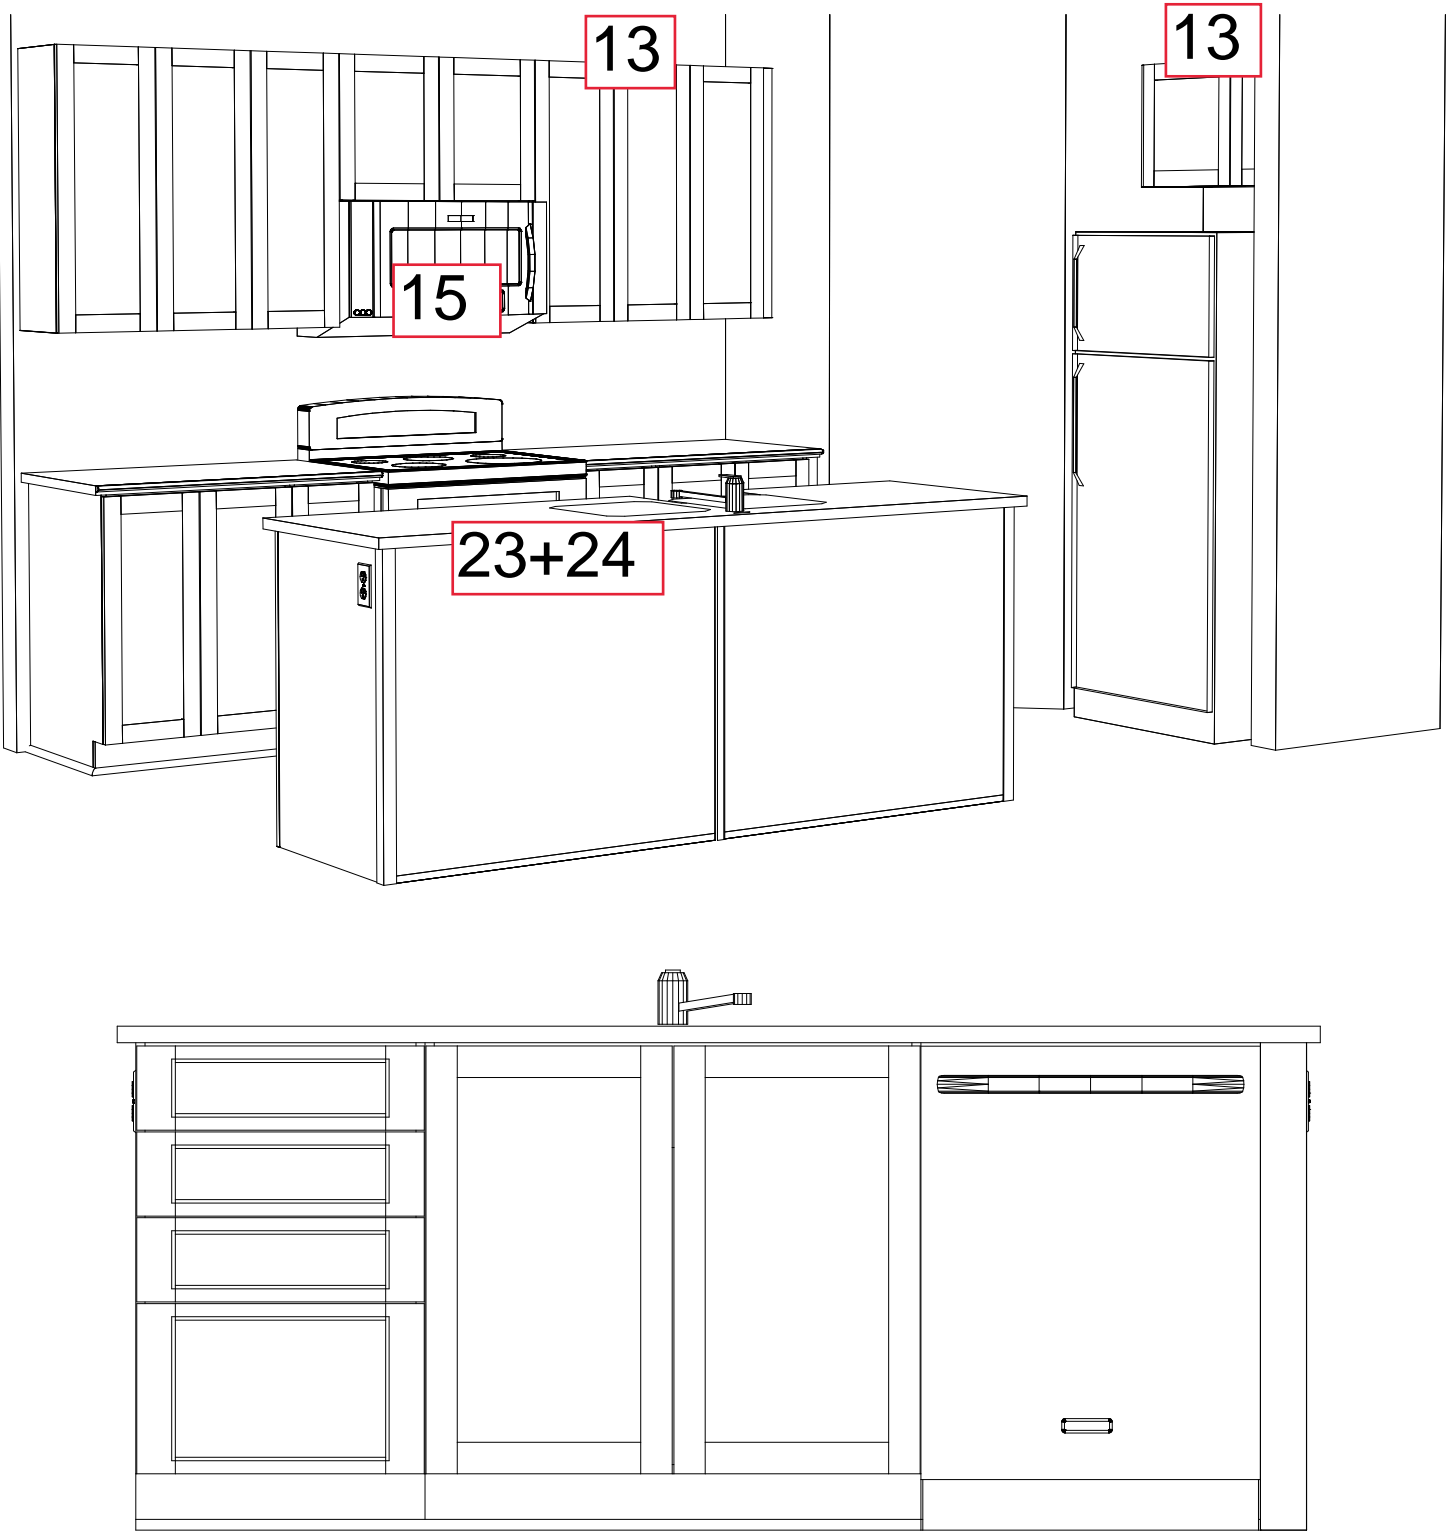


Site: Shea Village PH1
Plan: 4M-1740
Lot: SV PH1 A04
Model: The Green (140)
Date: July 24, 2024

KITCHEN SKETCH

LOT: SV PH1 A05

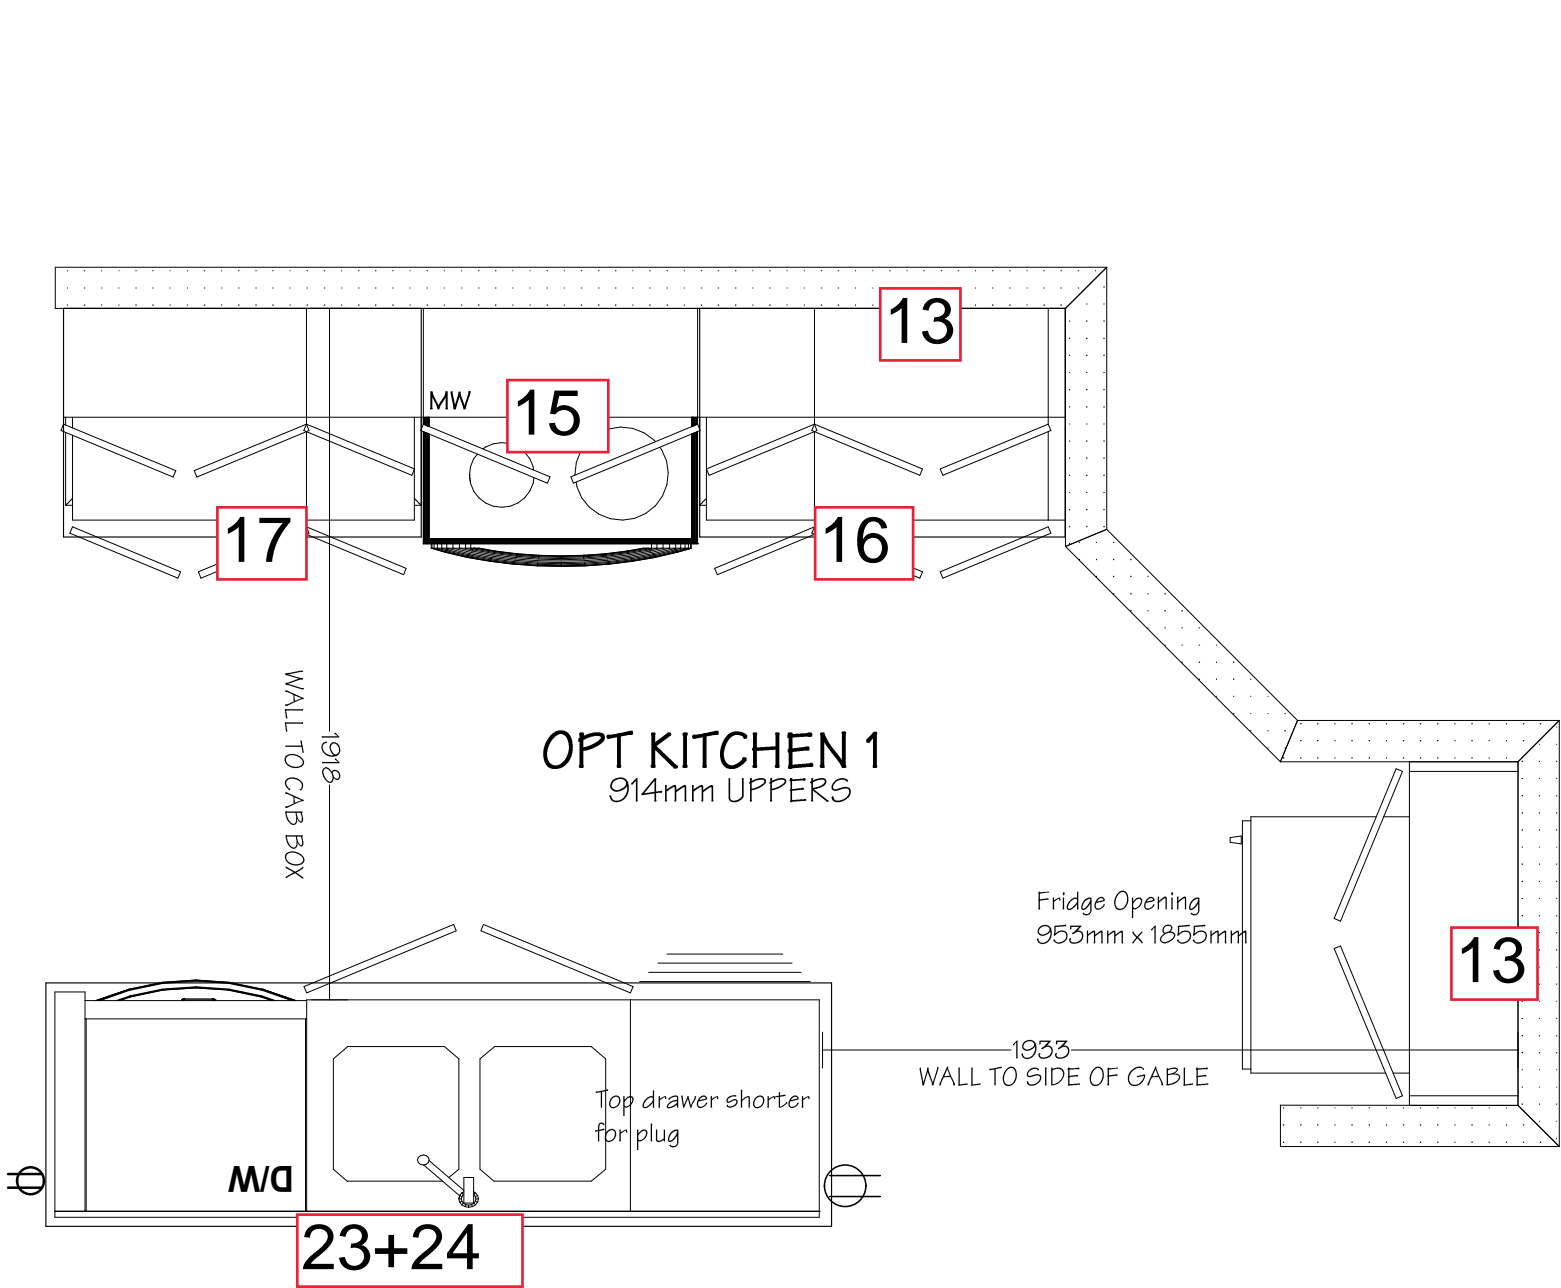

DIMENSIONS MAY VARY ON SITE MEASURES/CONDITIONS