
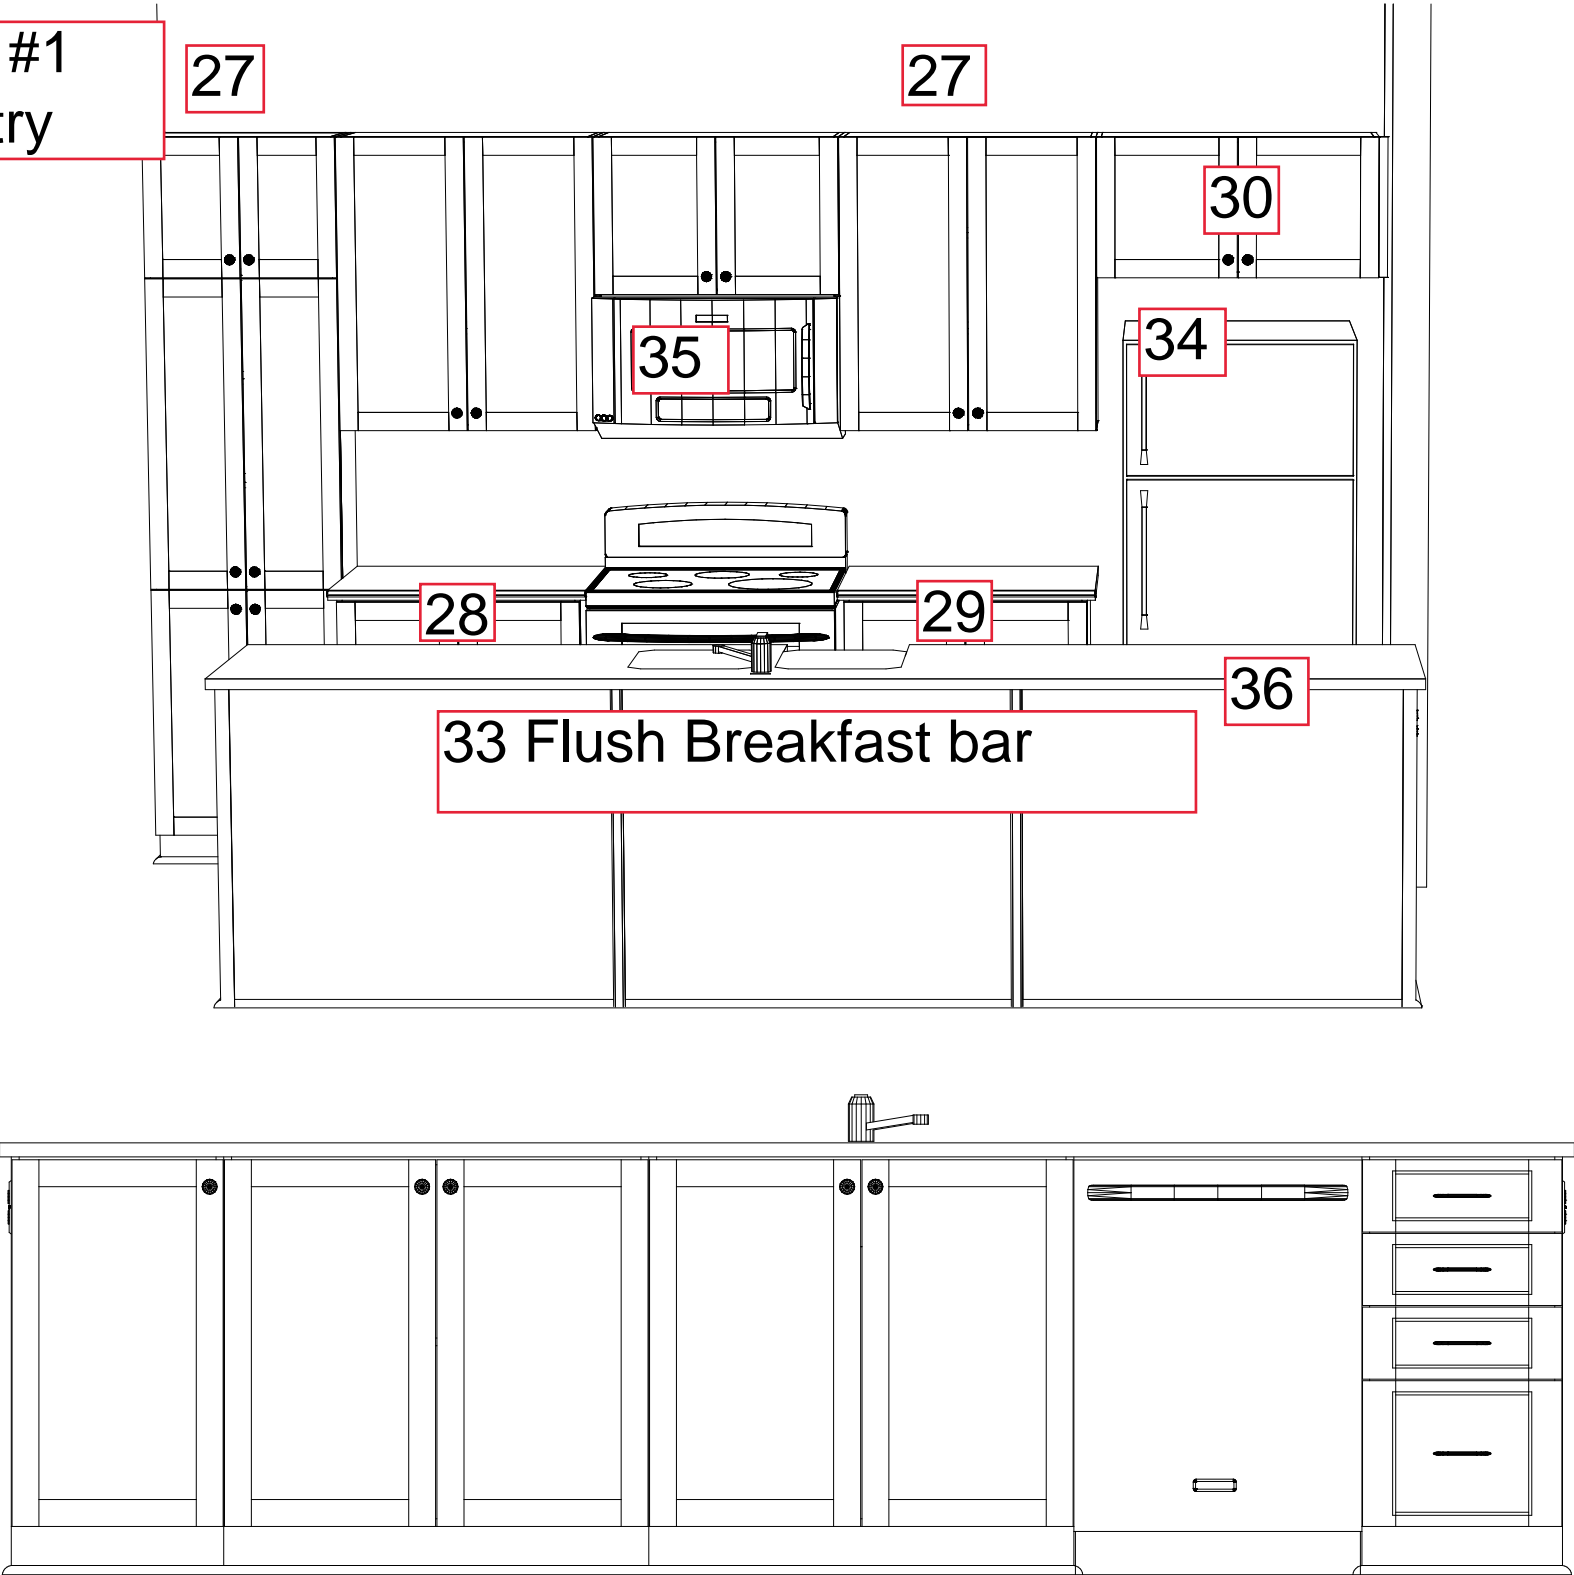


Kitchen Sketch SV PH1 A05

LOT: SV PH1 A05

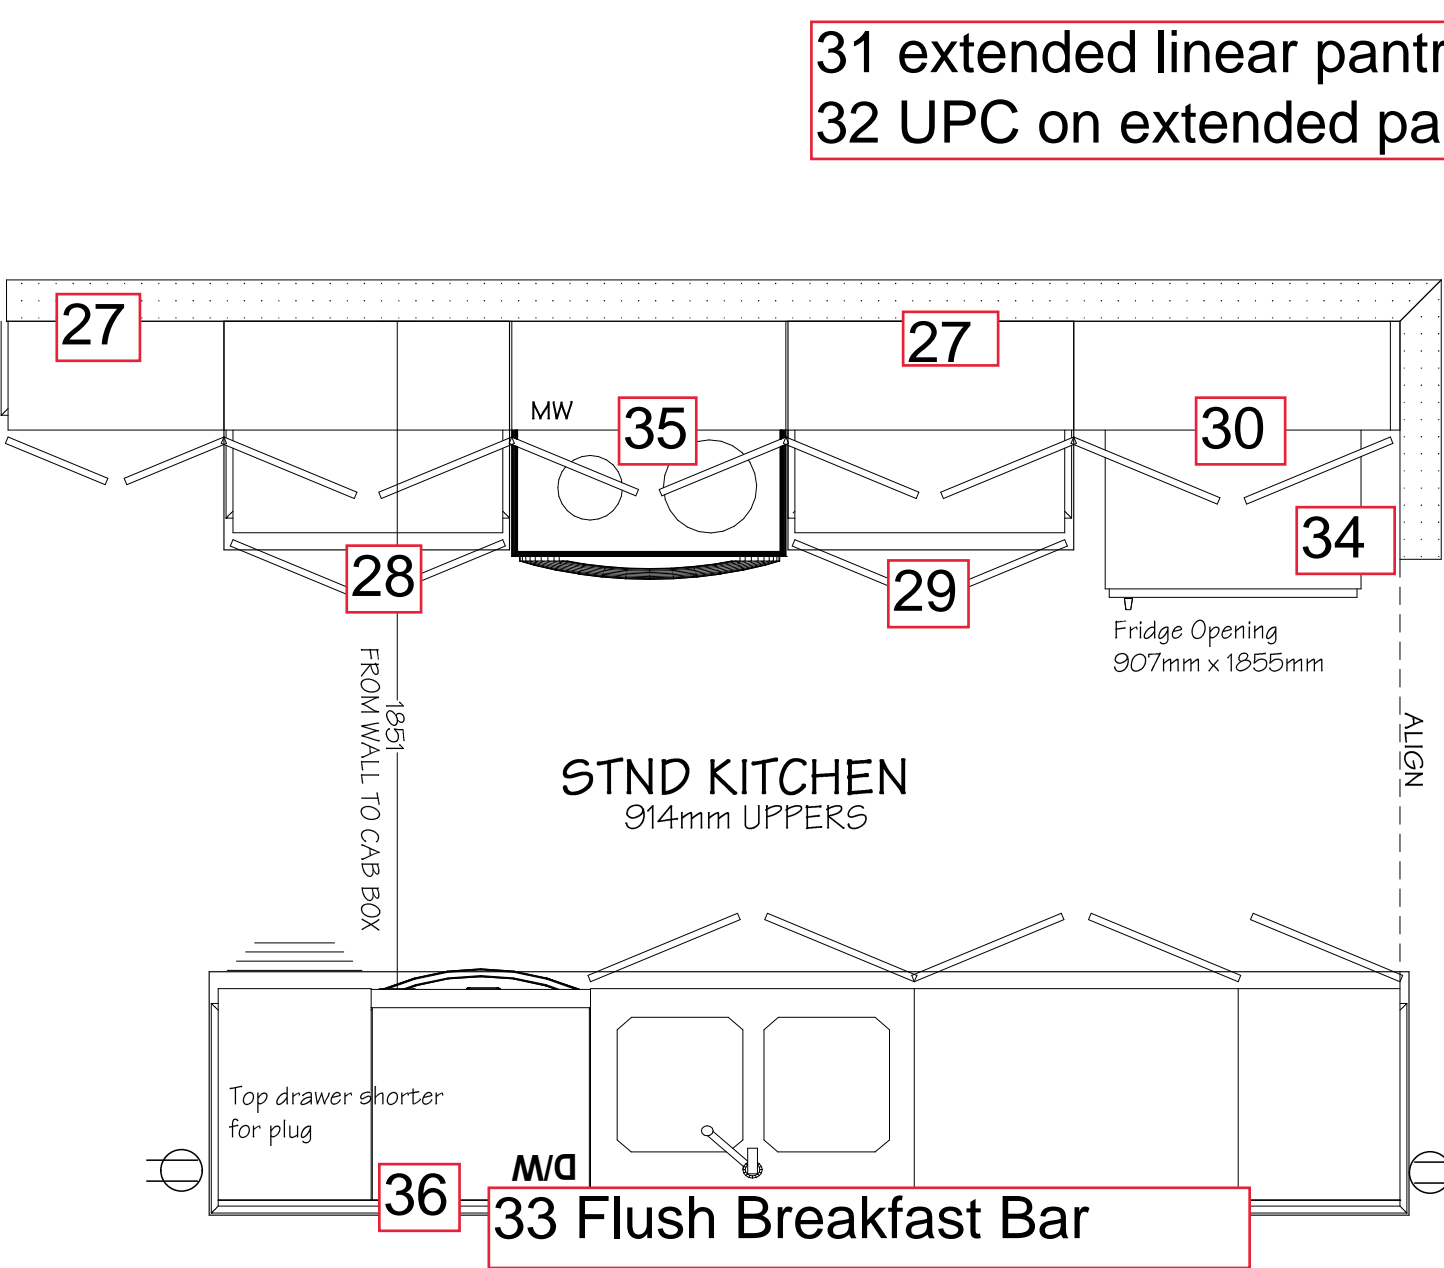

DIMENSIONS MAY VARY ON SITE MEASURES/CONDITIONS