

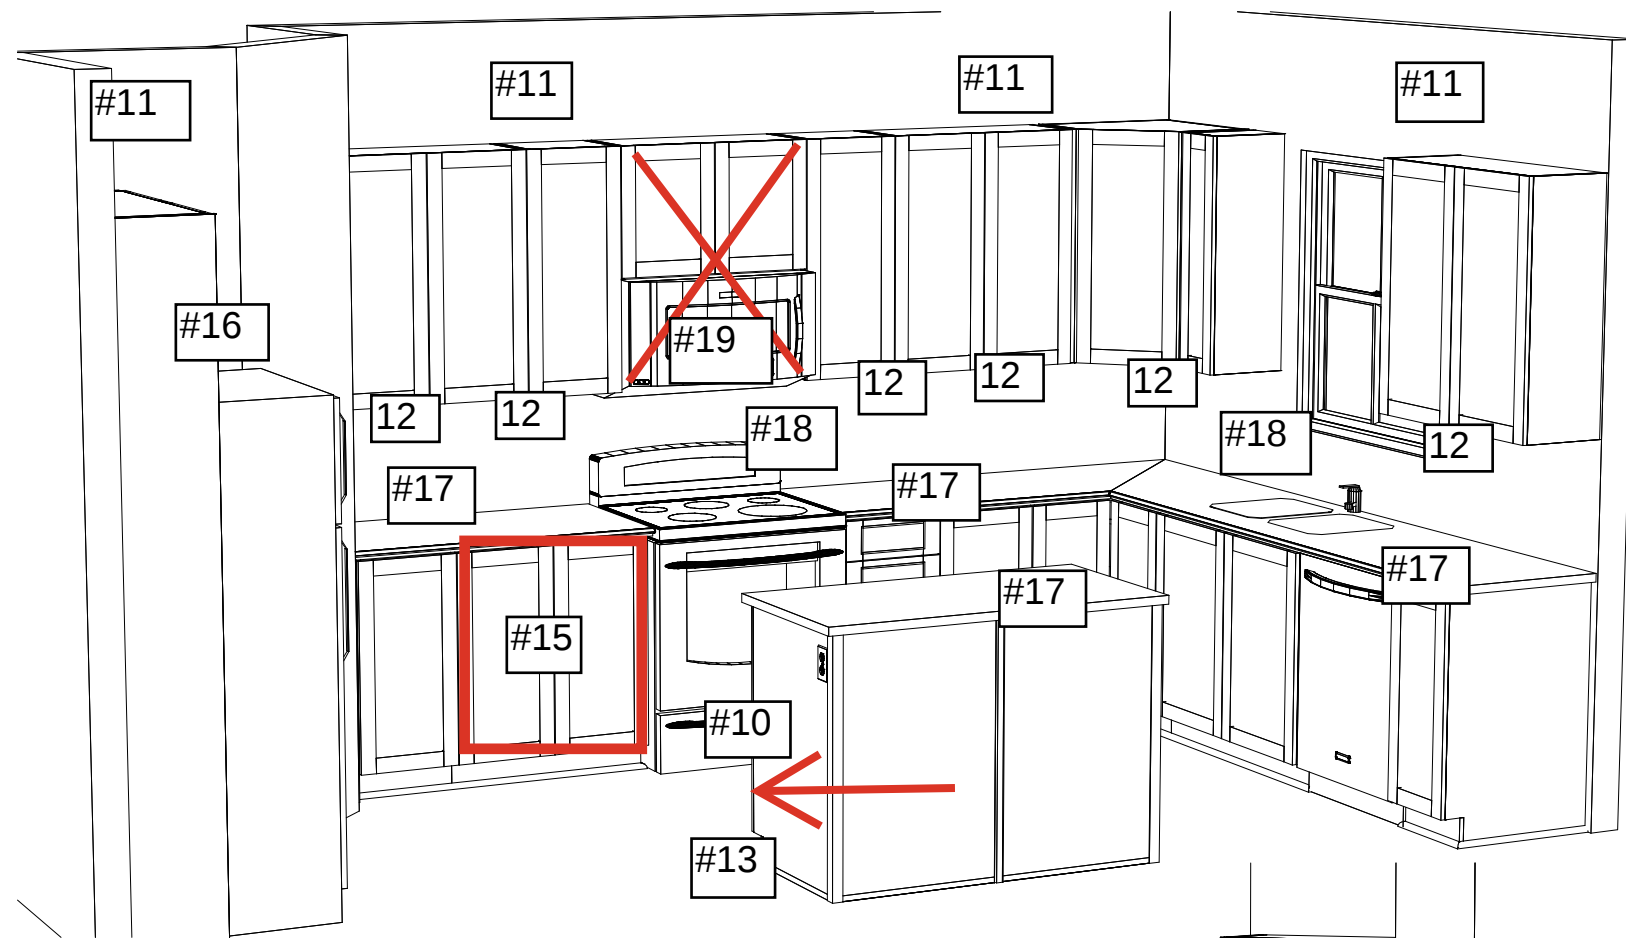
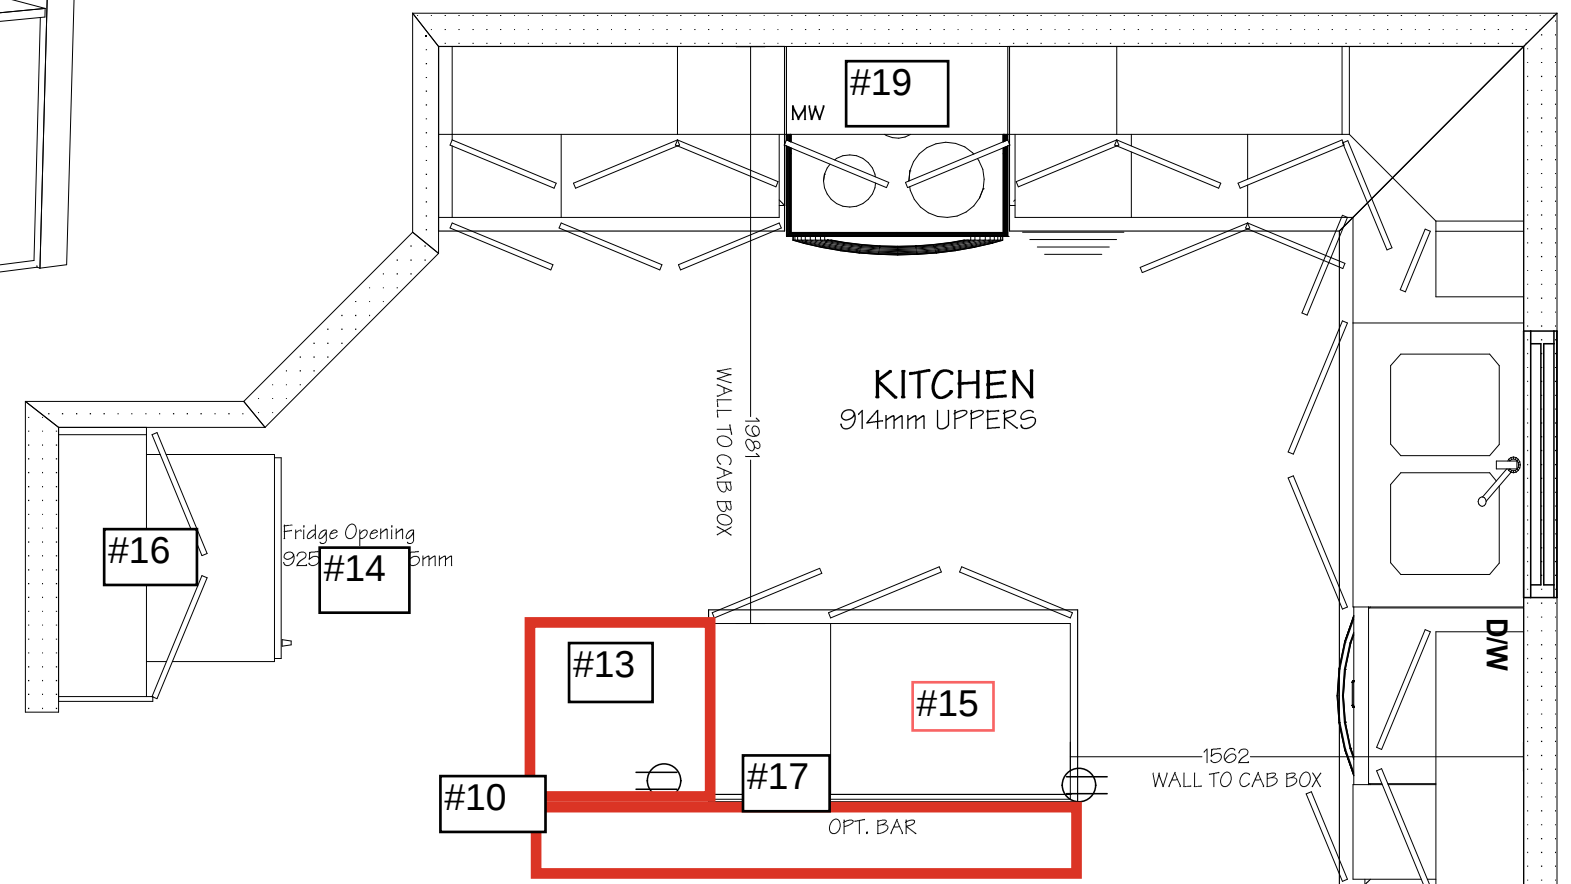


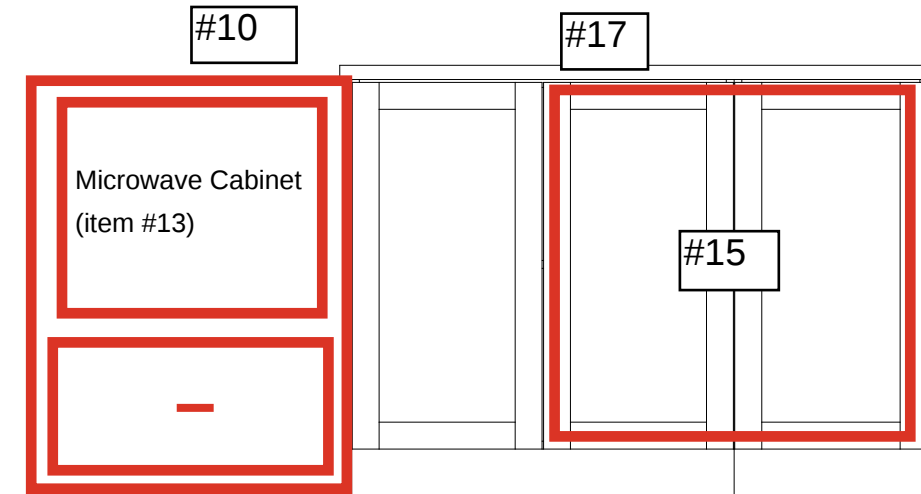

STANDARD KITCHEN LAYOUT - LEVEL 2 CABINETRY (Item #9)

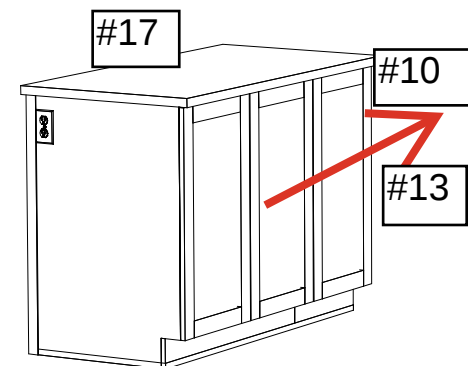

DIMENSIONS MAY VARY ON SITE MEASURES/CONDITIONS