


DIMENSIONS MAY VARY ON SITE MEASURES/CONDITIONS

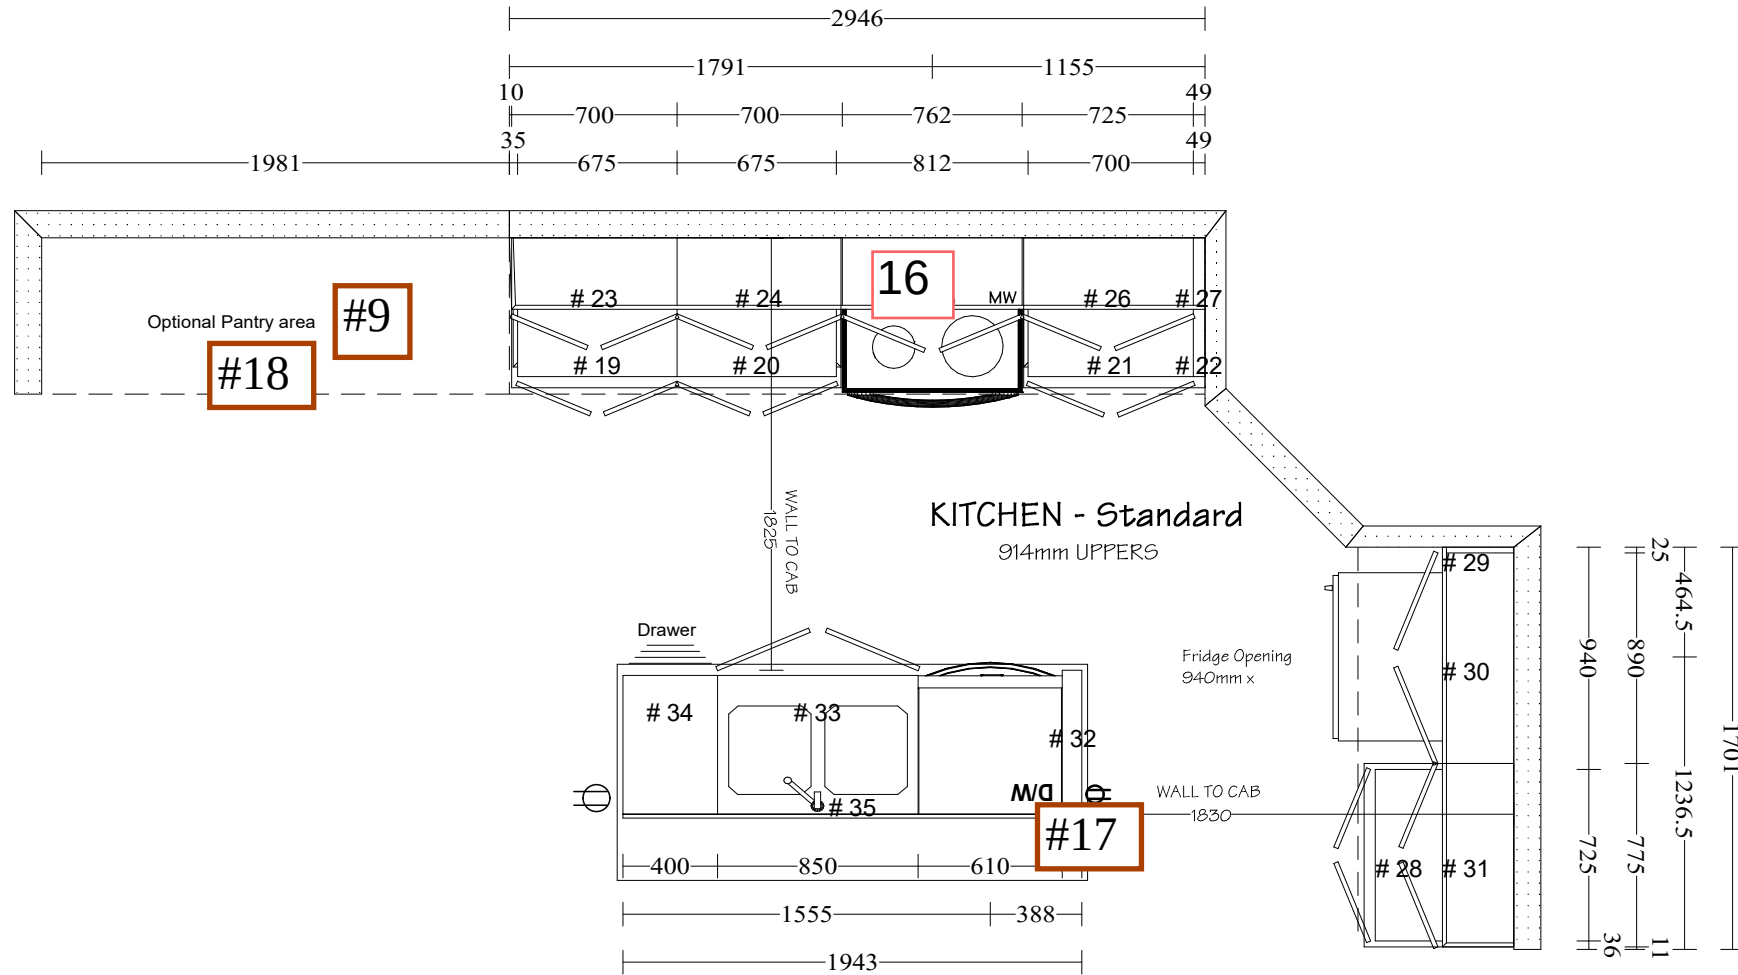

**ITEM #8 - Standard Layout Kitchen
- Level 2 Cabinetry**

