

Site: Place St. Thomas PHASE 7.
Plan: 50M-361
Lot: PST PH7 E18
Model: The Stanley (160-2)
Date: February 13, 2025

KITCHEN SKETCH

PST PH7 E18



* These plans are intended for production of cabinets ONLY. Potvin is not liable if they are used for other purposes.
* Construction lines on plans are subjective and are drawn for representation only. Their dimensions are approximate and may vary due to site conditions.
* Appliances in elevations and plans are generic templates and may not reflect actual selections.

PG#
2 of 4
Sheet 2



ORIGINAL : 2ND COPY : 3RD COPY : 4TH COPY :

ITEM #35 - OPTIONAL KITCHEN LAYOUT 1 - LEVEL 2 CABINETRY

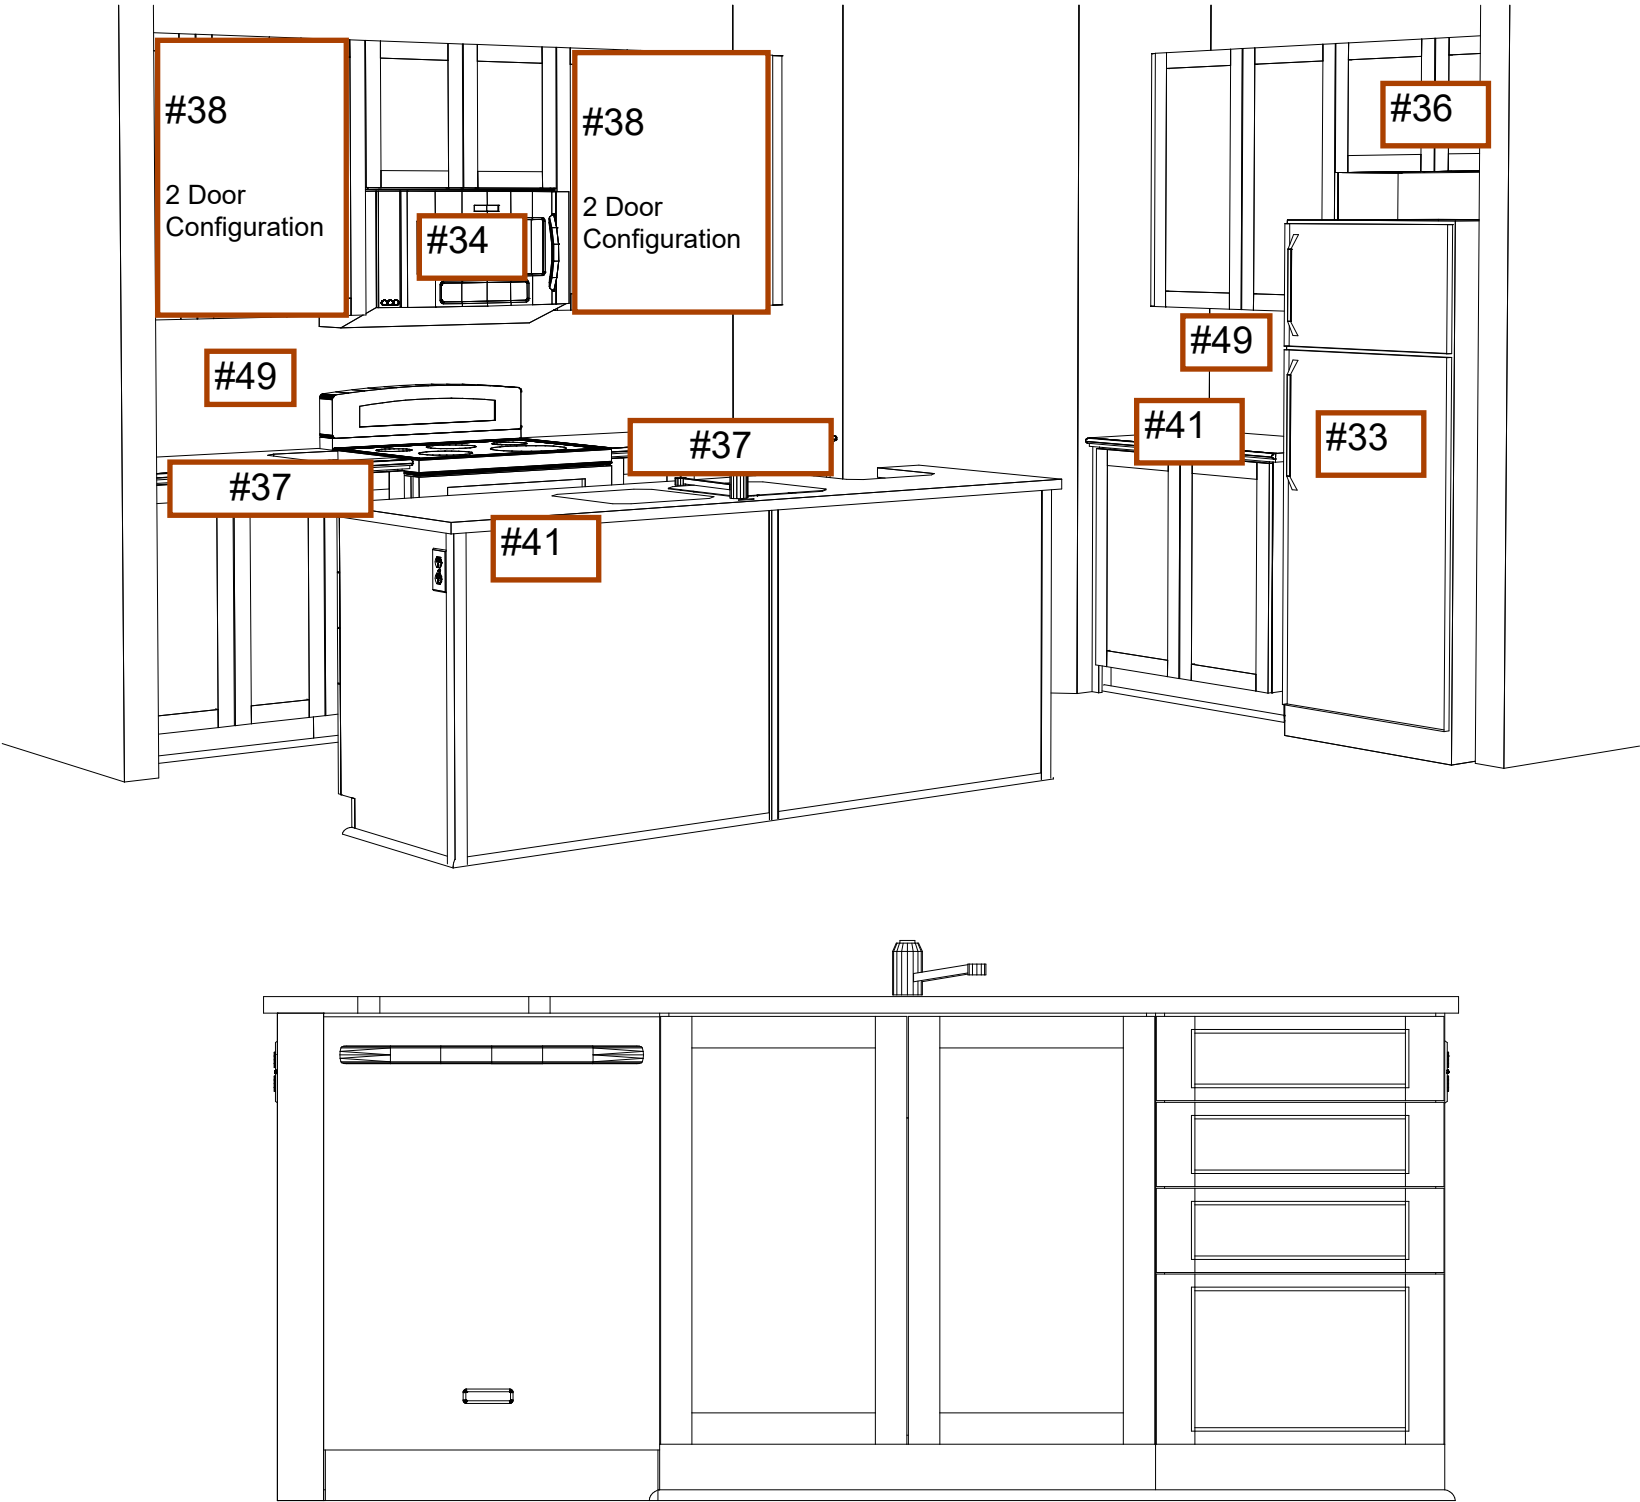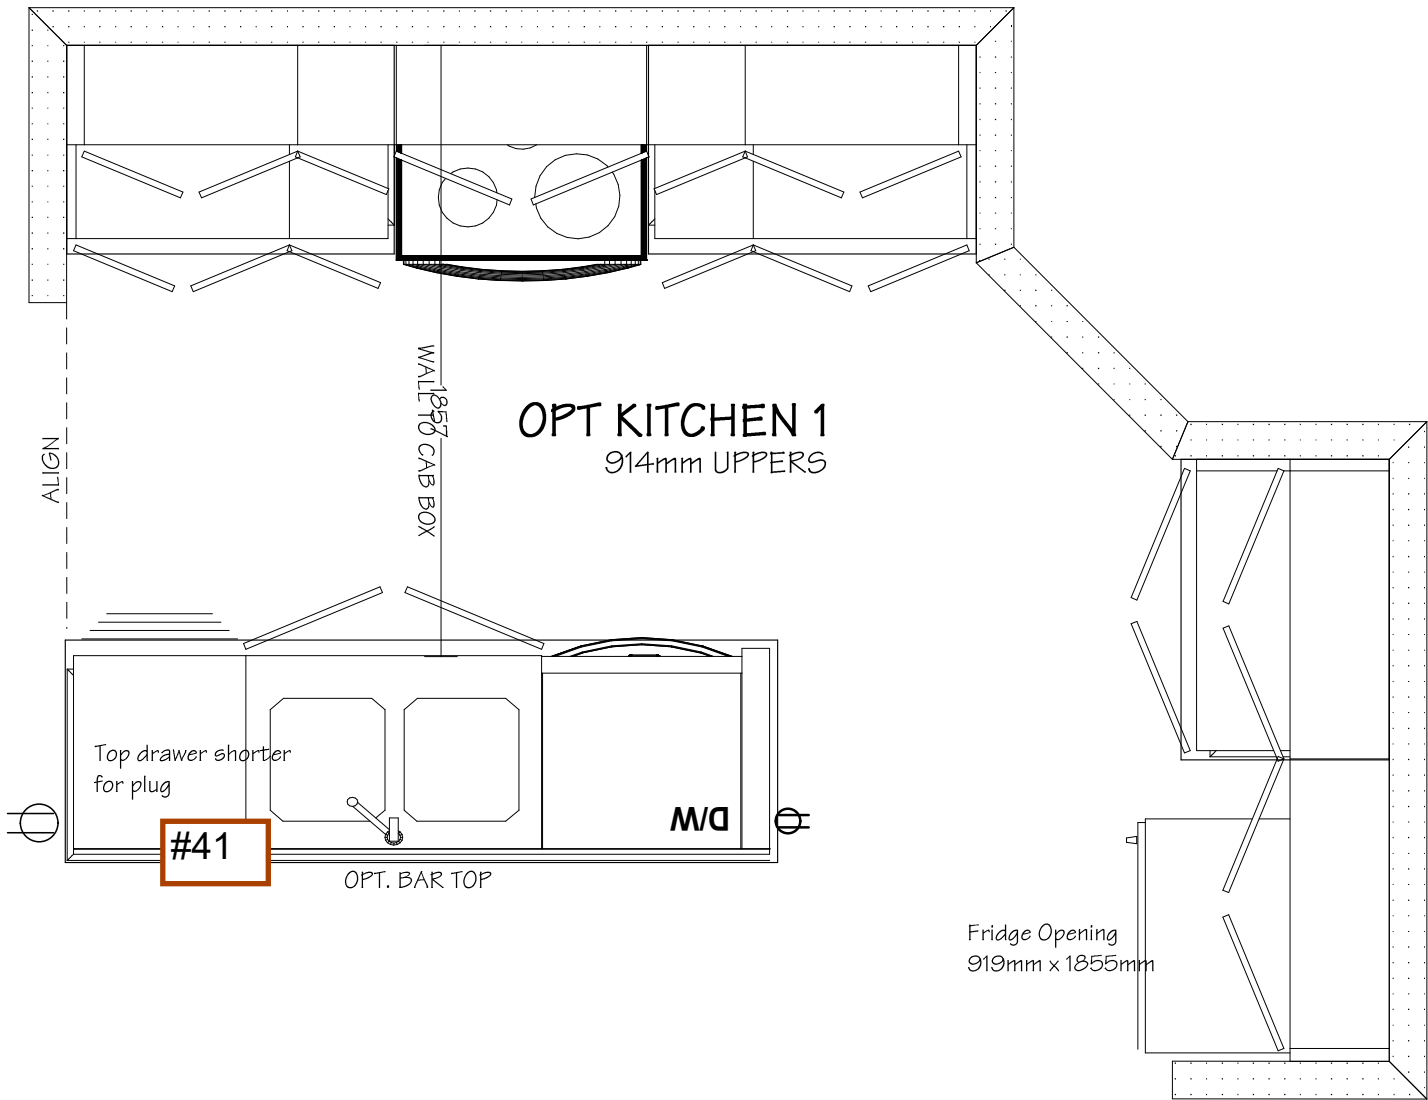

DIMENSIONS MAY VARY ON SITE MEASURES/CONDITIONS