

Site: Place St. Thomas PHASE 7.
Plan: 50M-361
Lot: PST PH7 E19
Model: The Stanley (160-2)
Date: February 14, 2025

KITCHEN SKETCH

PST PH7 E19



* These plans are intended for production of cabinets ONLY. Potvin is not liable if they are used for other purposes.
* Construction lines on plans are subjective and are drawn for representation only. Their dimensions are approximate and may vary due to site conditions.
* Appliances in elevations and plans are generic templates and may not reflect actual selections.

PG#
2 of 4
Sheet 2



ORIGINAL : 2ND COPY : 3RD COPY : 4TH COPY :

ITEM #32 - OPTIONAL KITCHEN LAYOUT 1 - LEVEL 1 CABINETRY

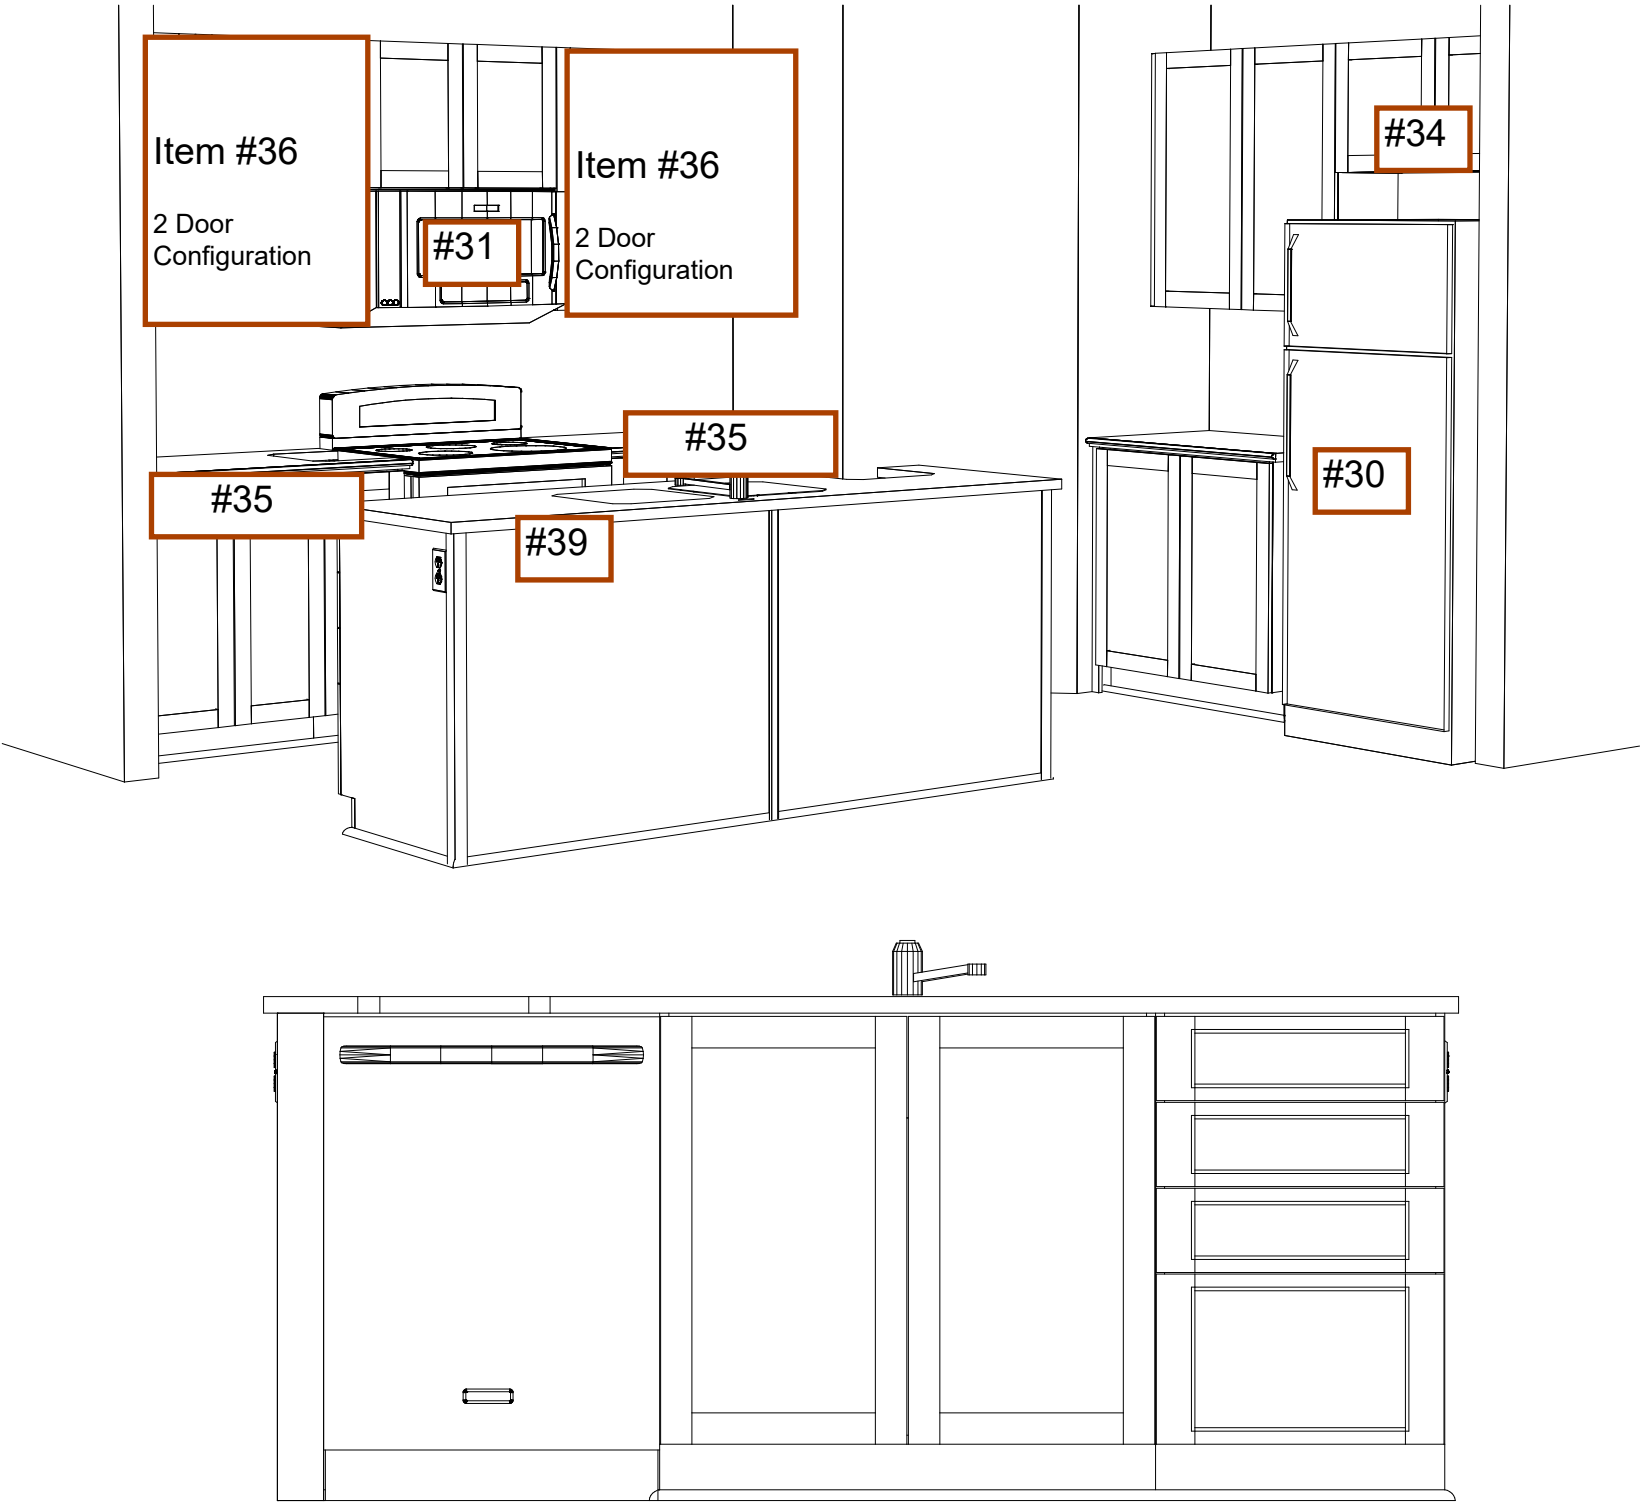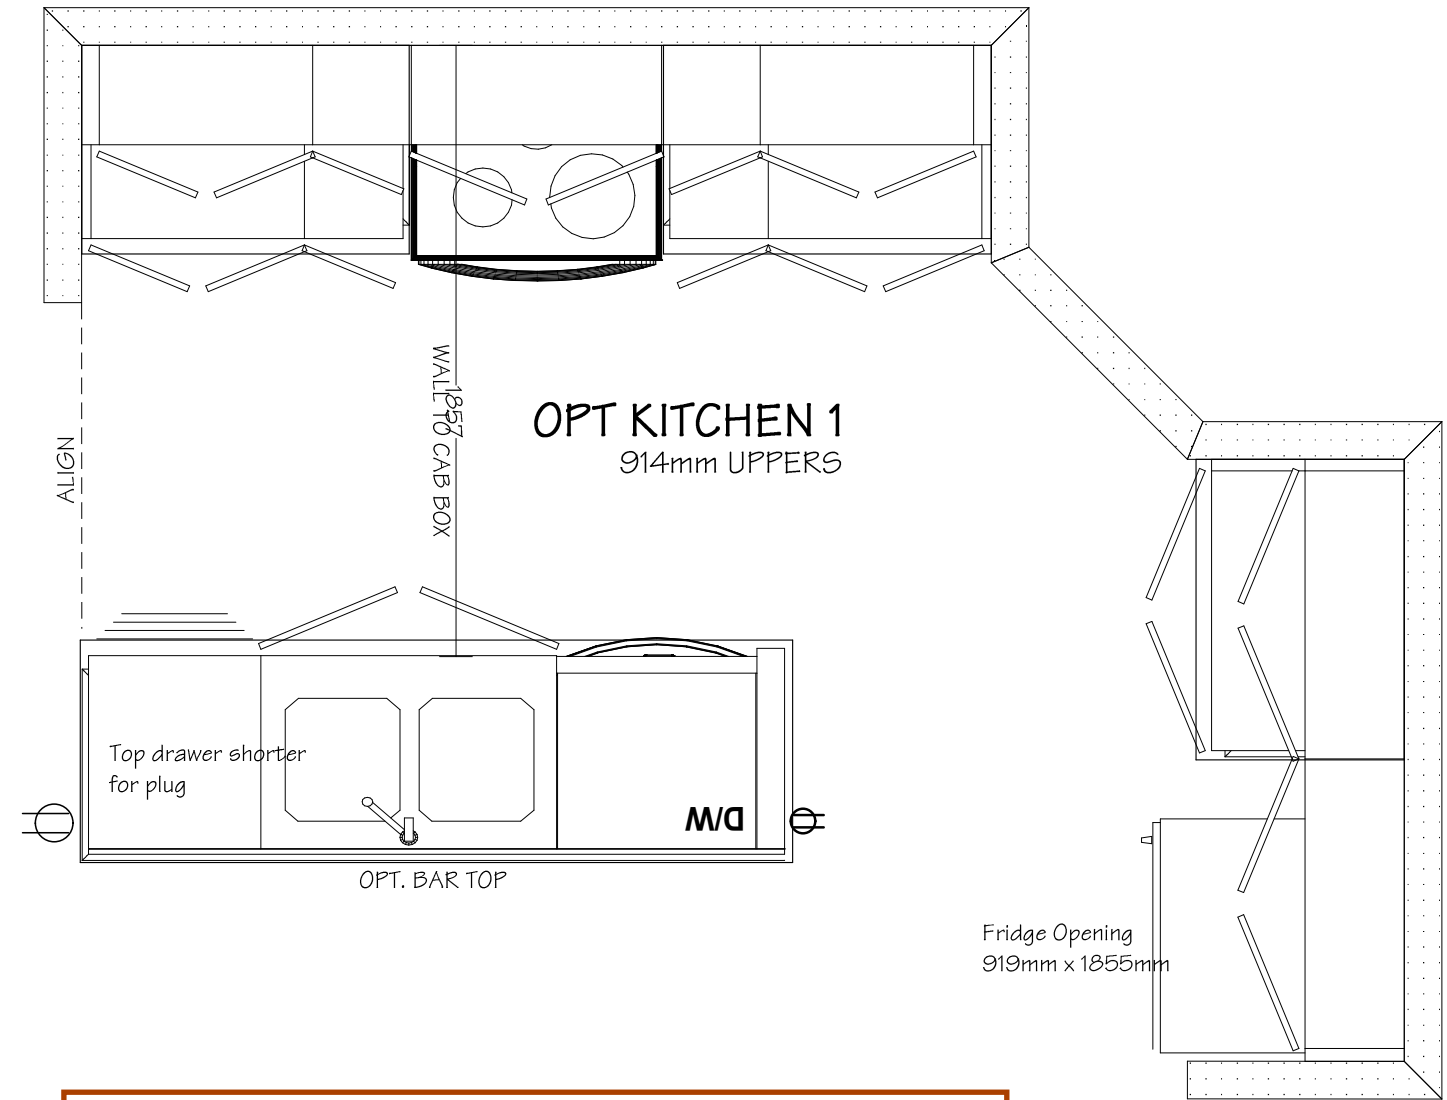

ITEM #33 - 2 X KITCHEN CABINETRY COLOURS
(Shaker 5PCS TF-156 on Upper Cabinetry)
(Shaker 5PCs TF-177 on Lower Cabinetry incl Island)

DIMENSIONS MAY VARY ON SITE MEASURES/CONDITIONS