
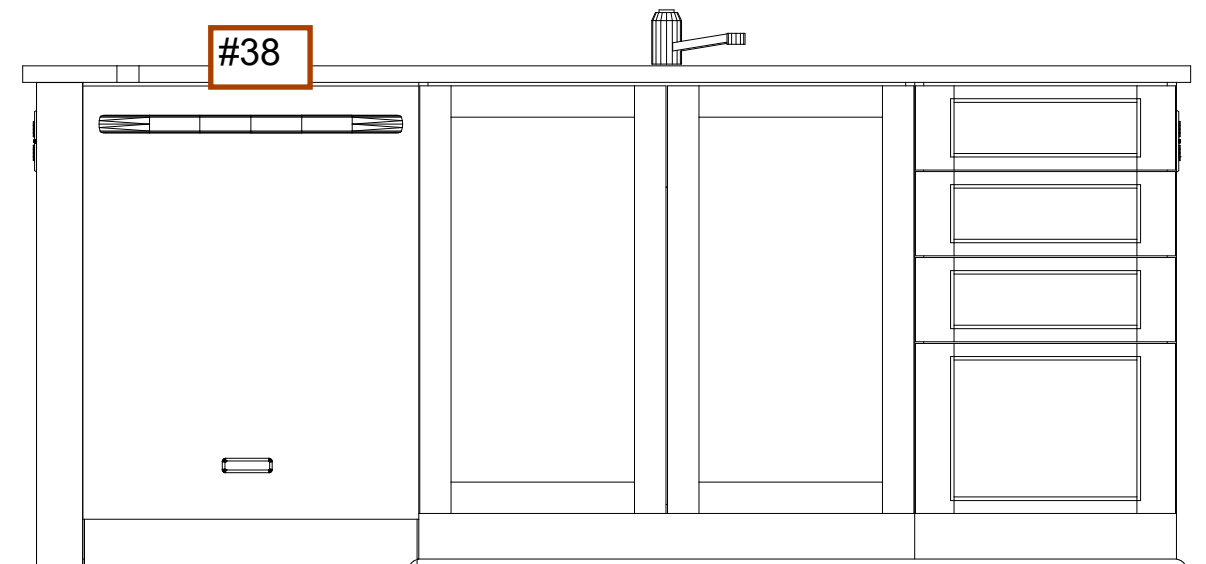
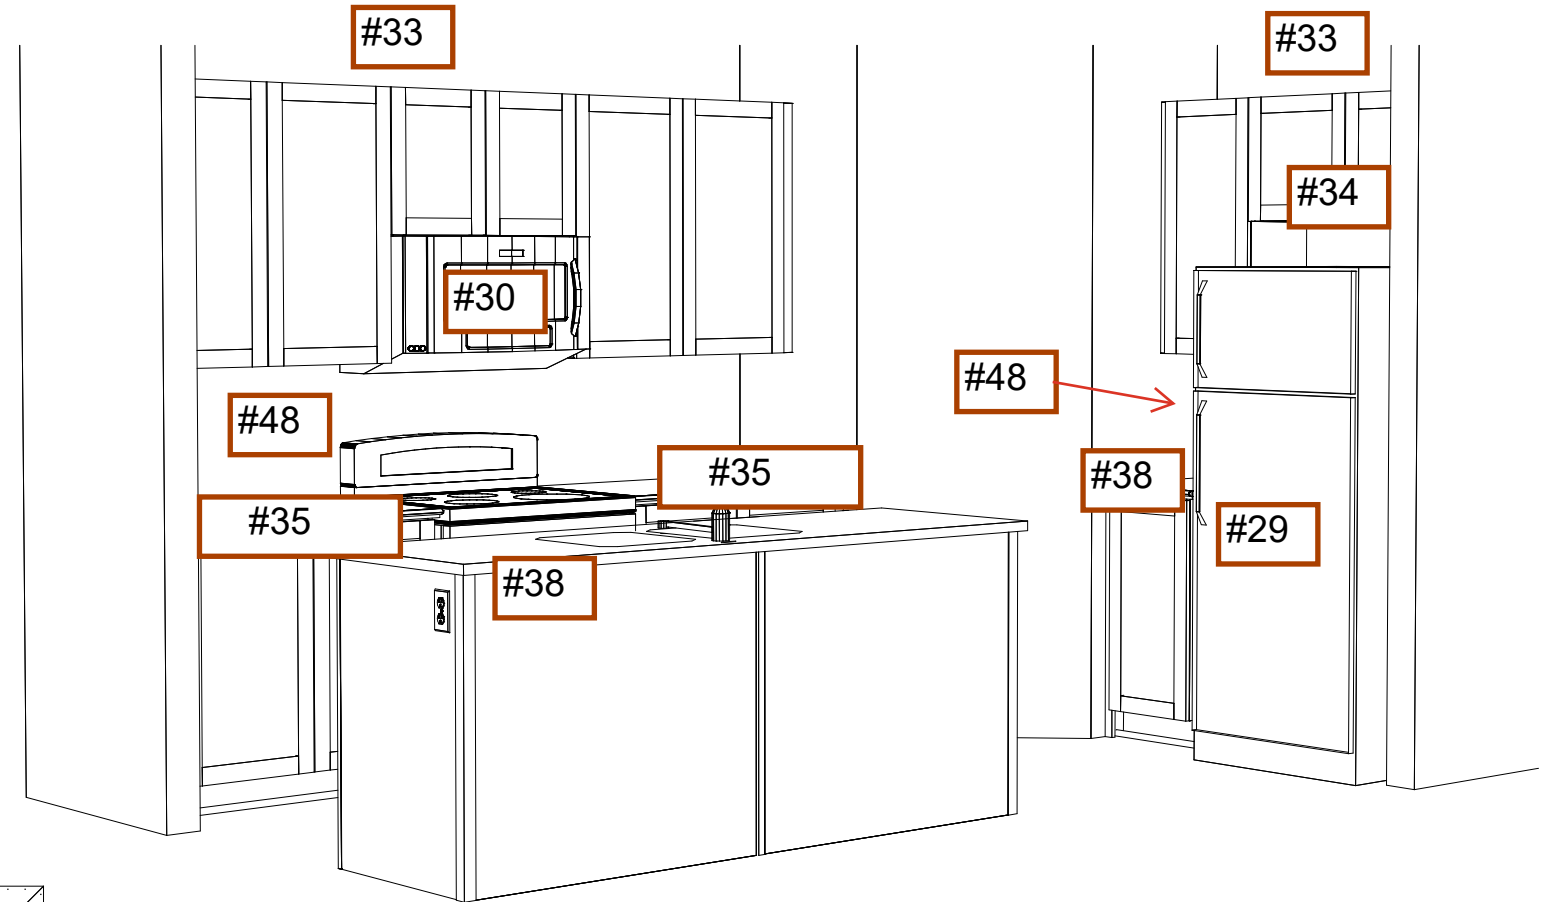


KITCHEN SKETCH

PST PH7 E20

ITEM #31 - STANDARD KITCHEN LAYOUT - LEVEL 2 CABINETS

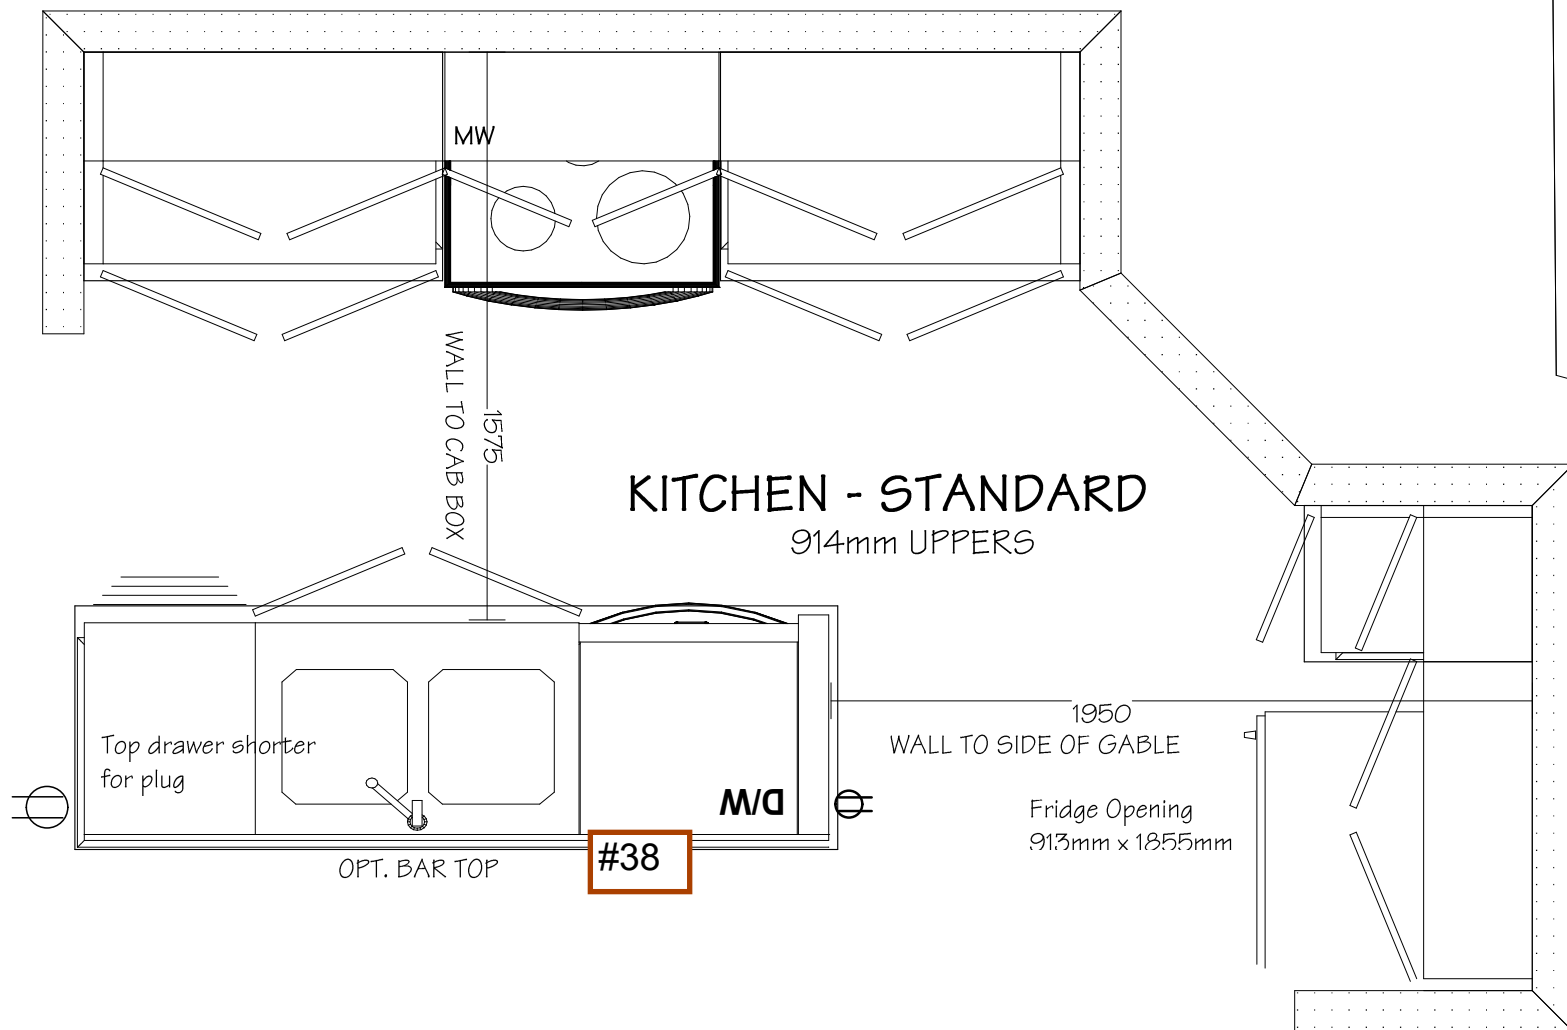

DIMENSIONS MAY VARY ON SITE MEASURES/CONDITIONS