

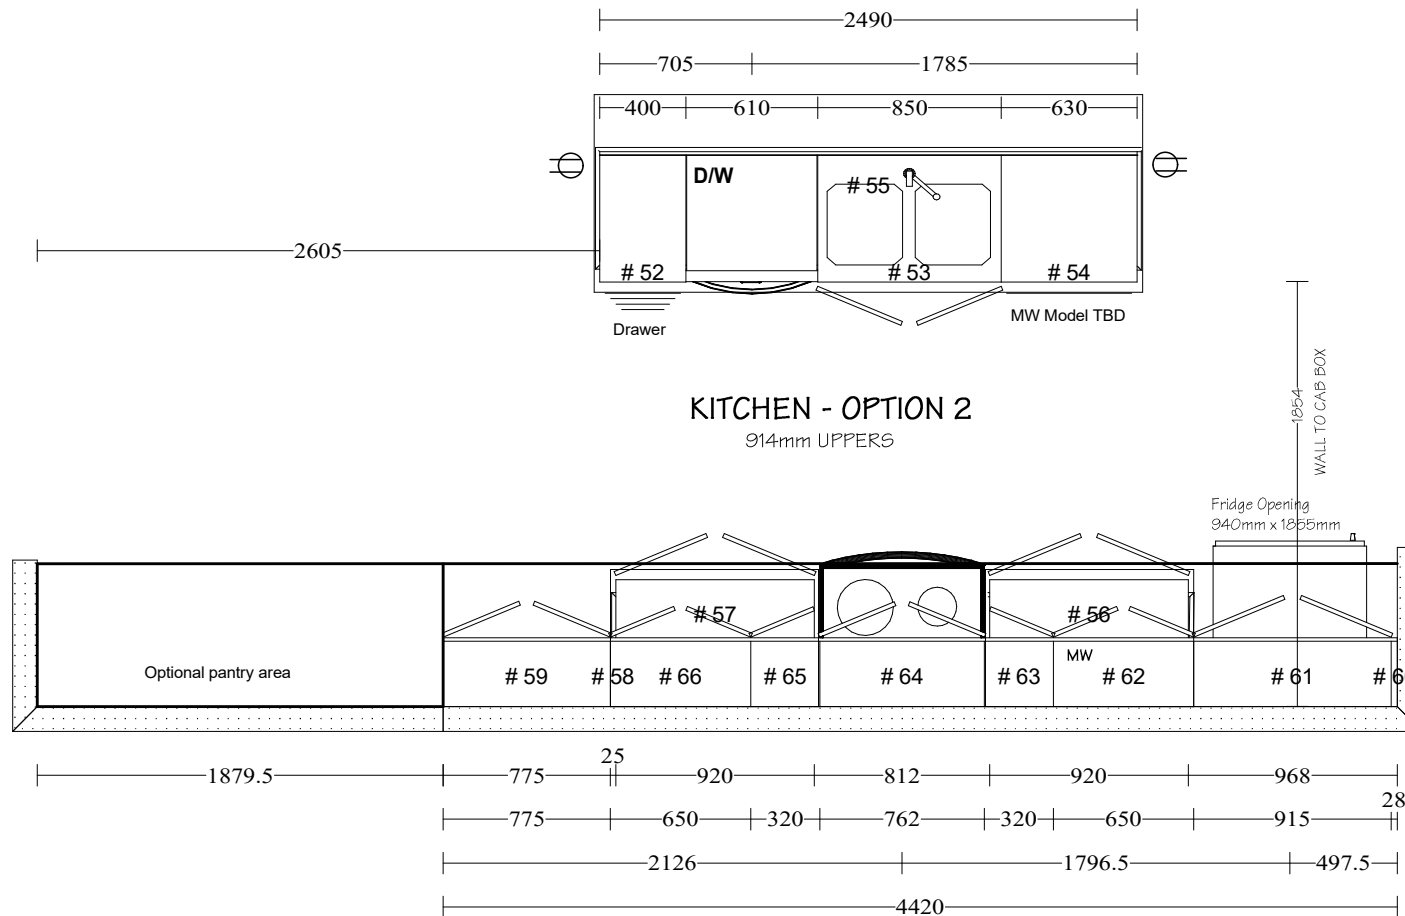


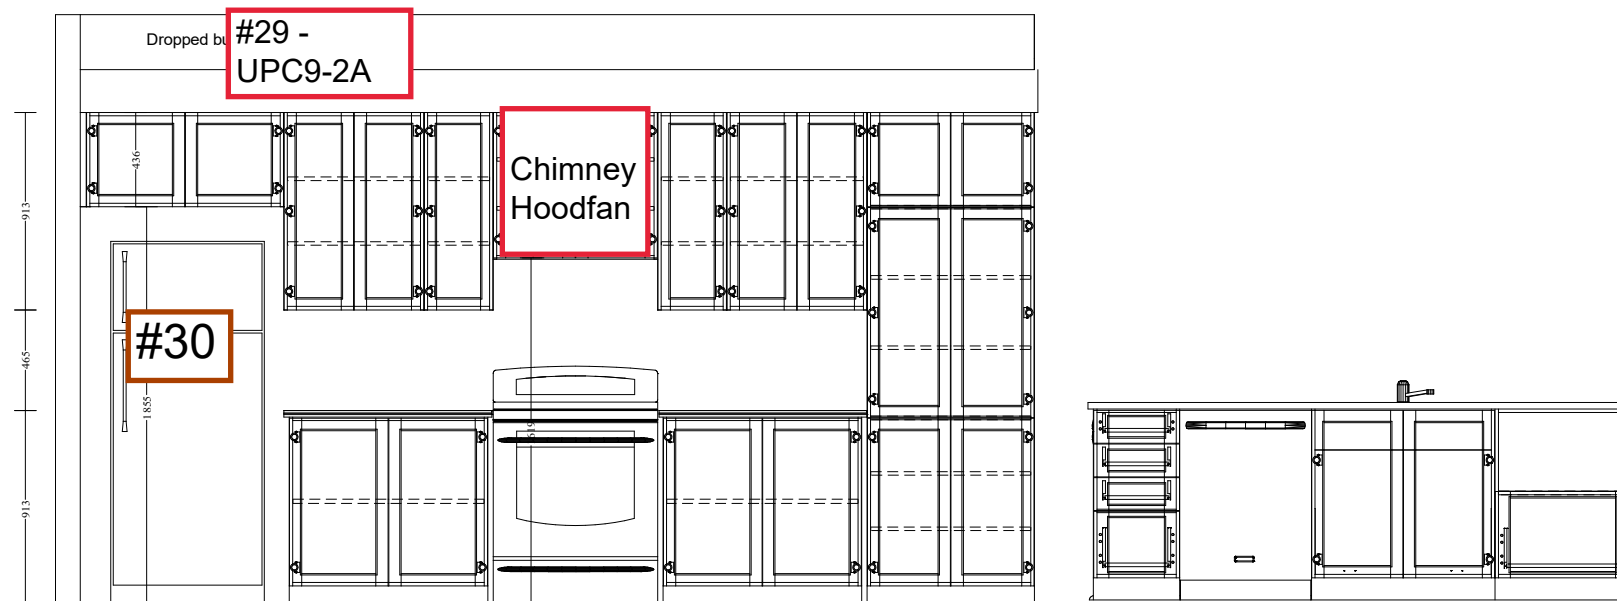

PRIMARY DWELLING - MAIN FLOOR KITCHEN

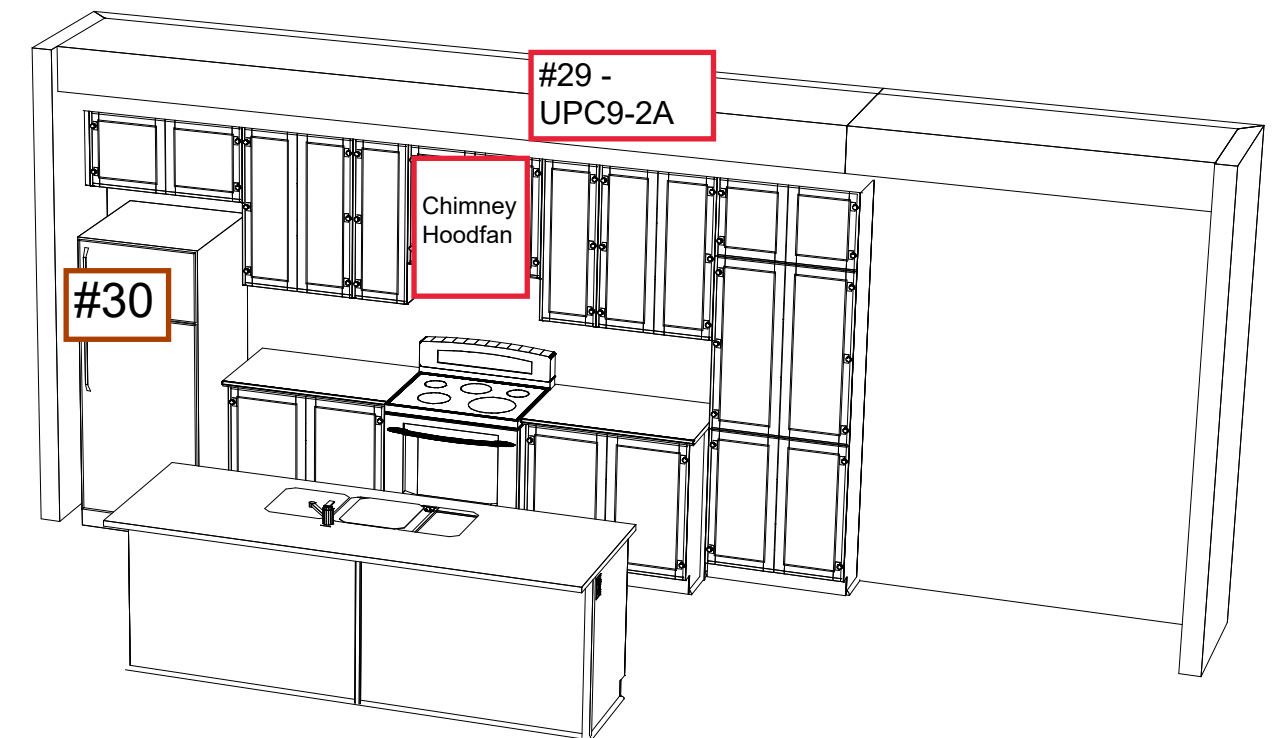

Item #26 - Optional Kitchen Layout #2
- Level 1 Cabinetry

Item #27 - Upgrade to 2 Kitchen
Cabinetry Door Colours



DIMENSIONS MAY VARY ON SITE MEASURES/CONDITIONS