


KITCHEN SKETCH

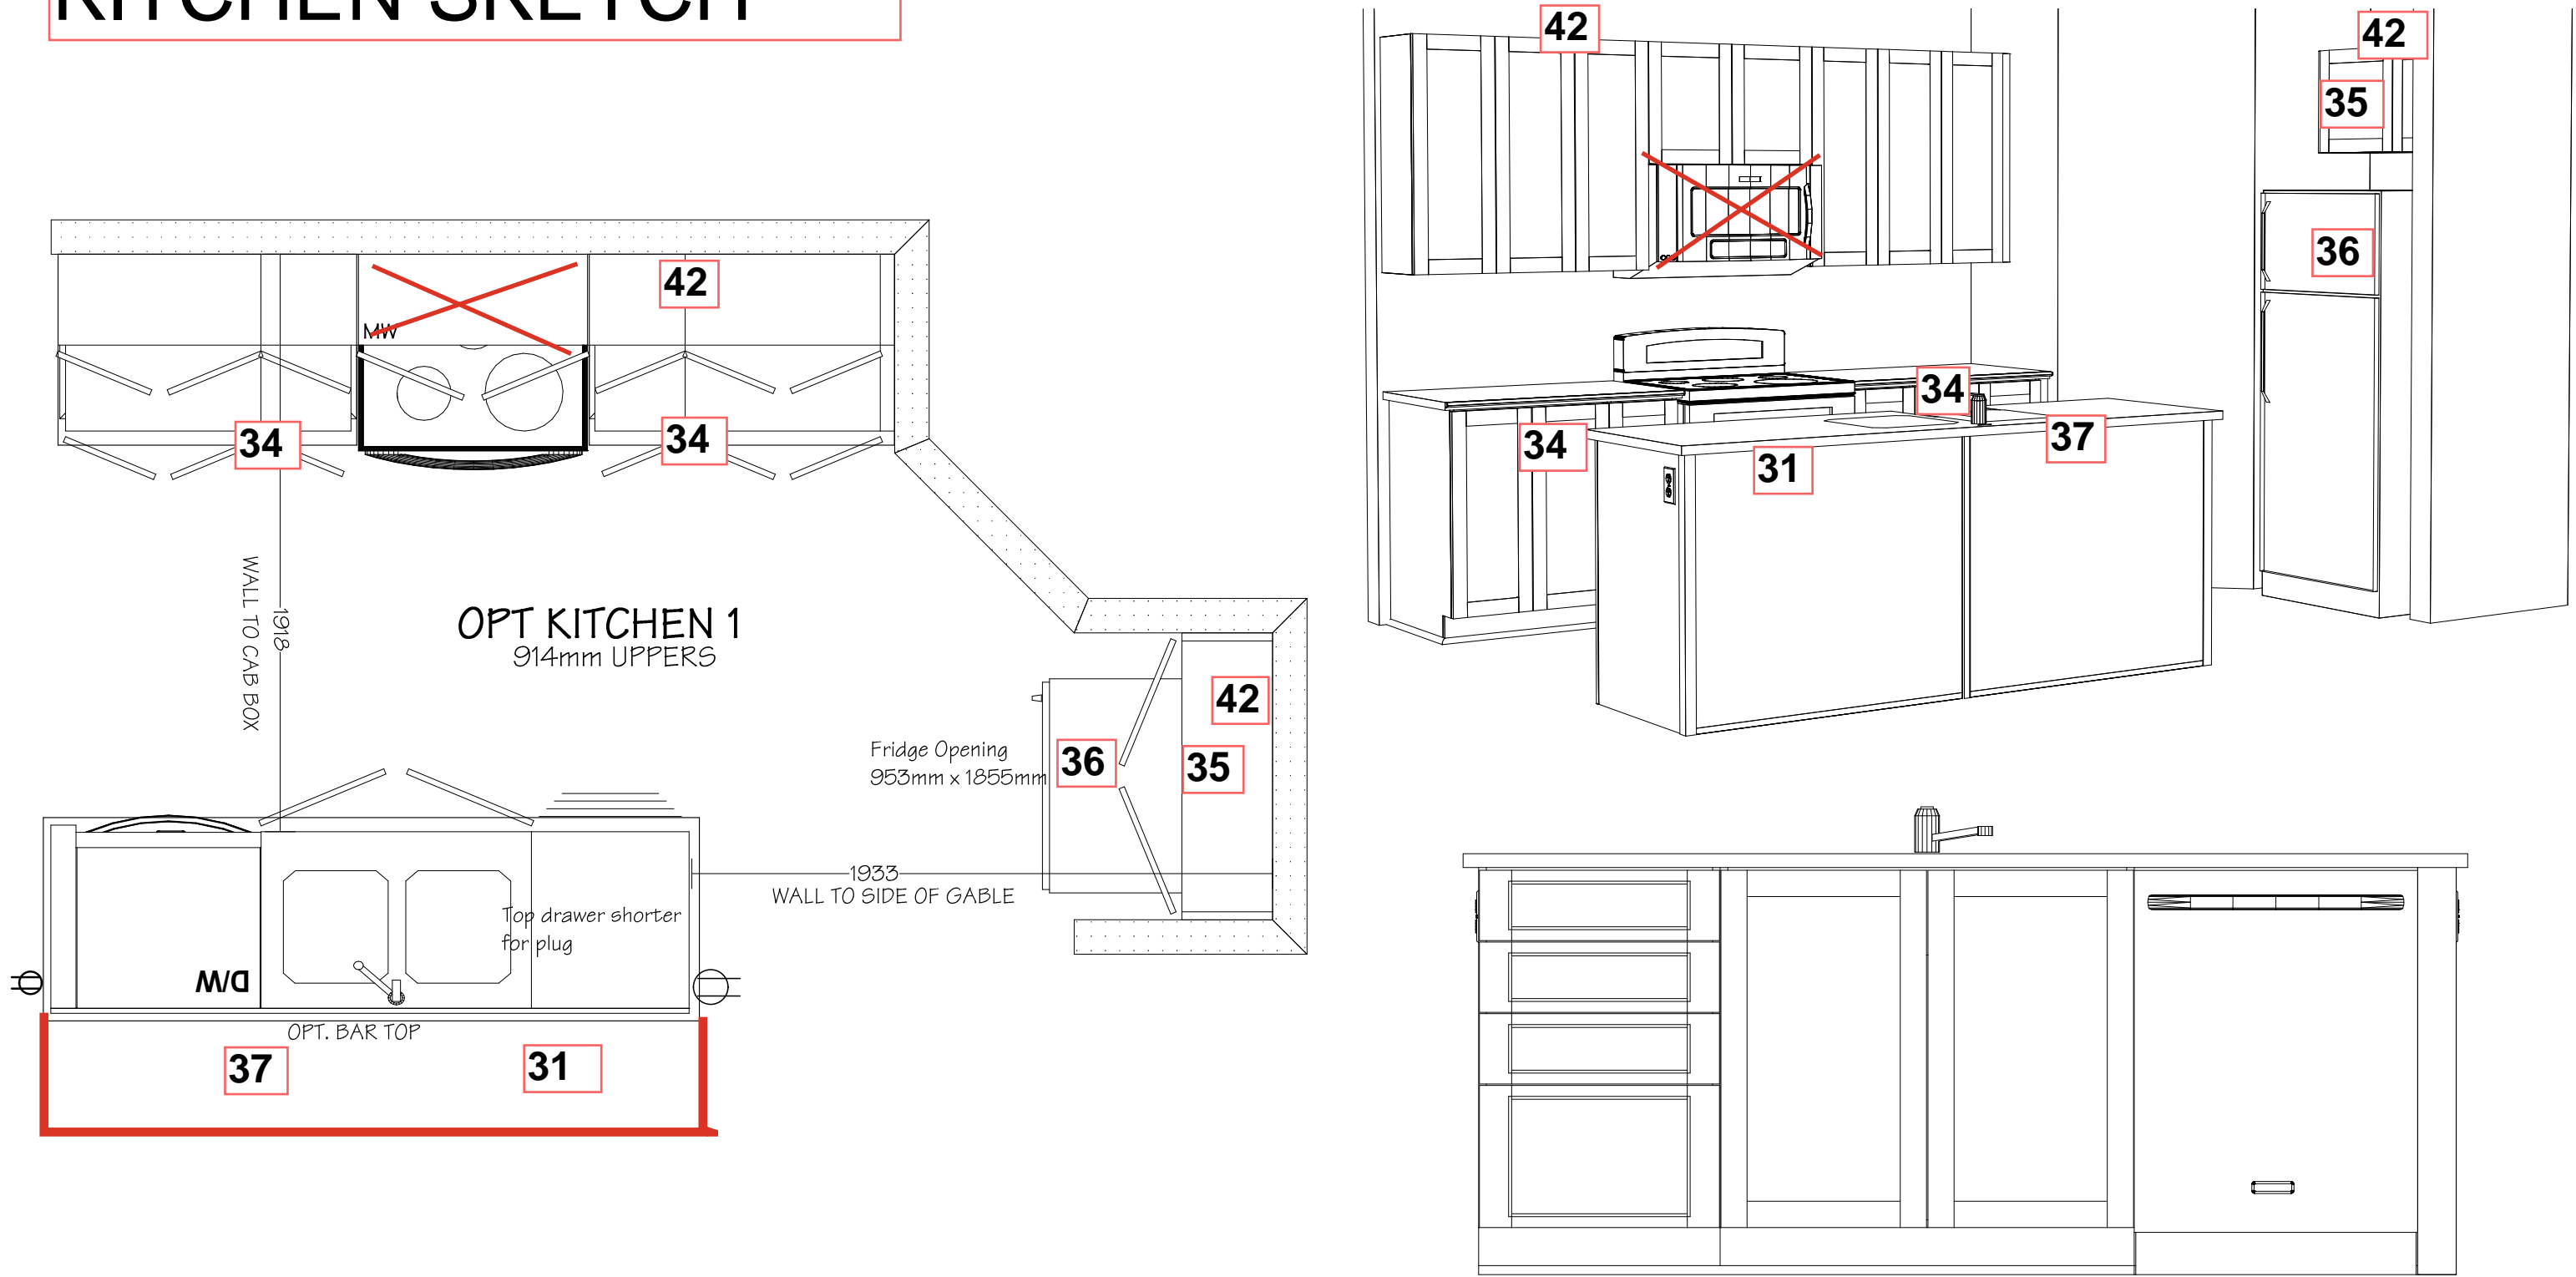

DIMENSIONS MAY VARY ON SITE MEASURES/CONDITIONS