
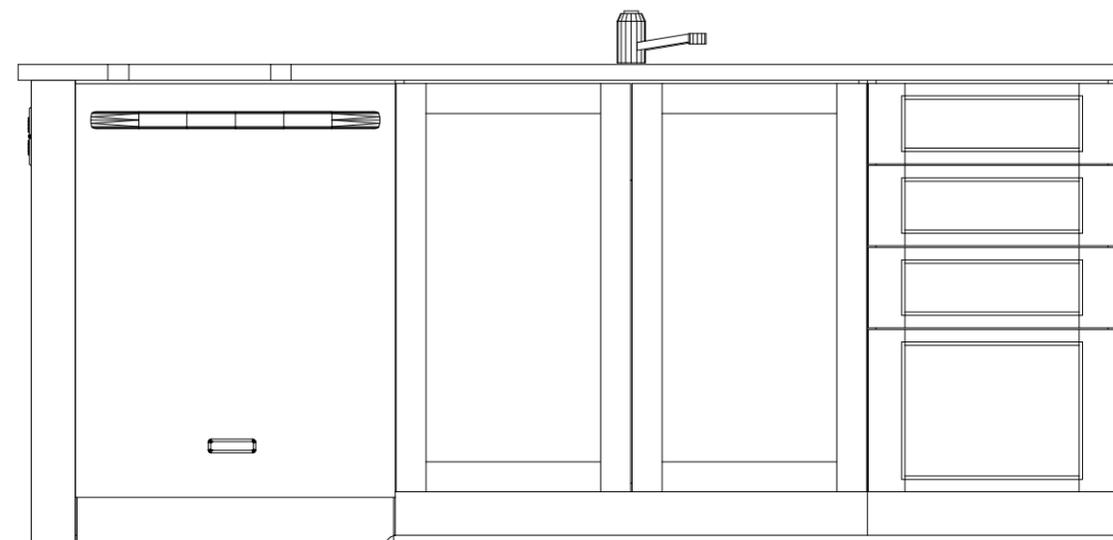
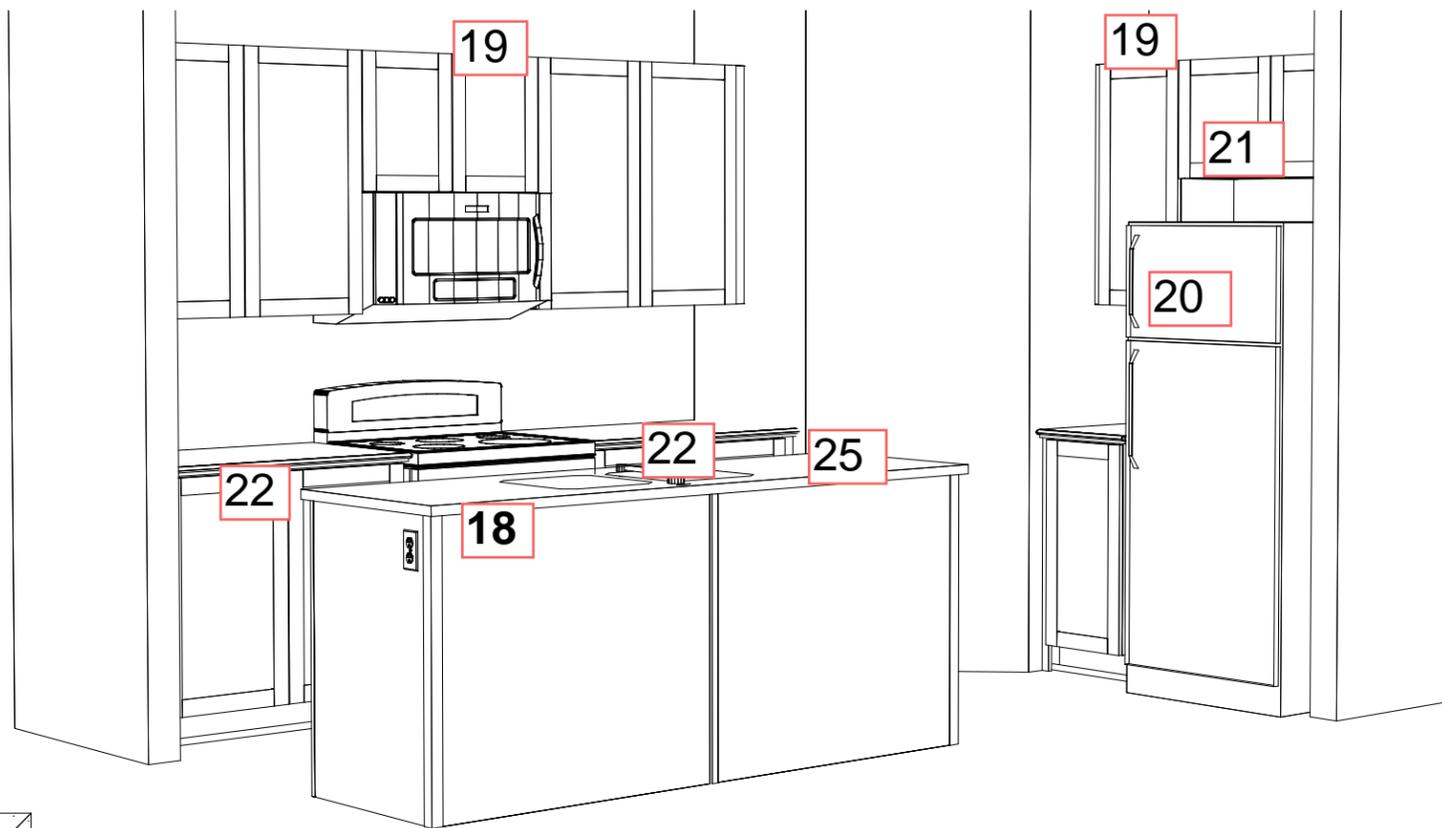


# KITCHEN SKETCH

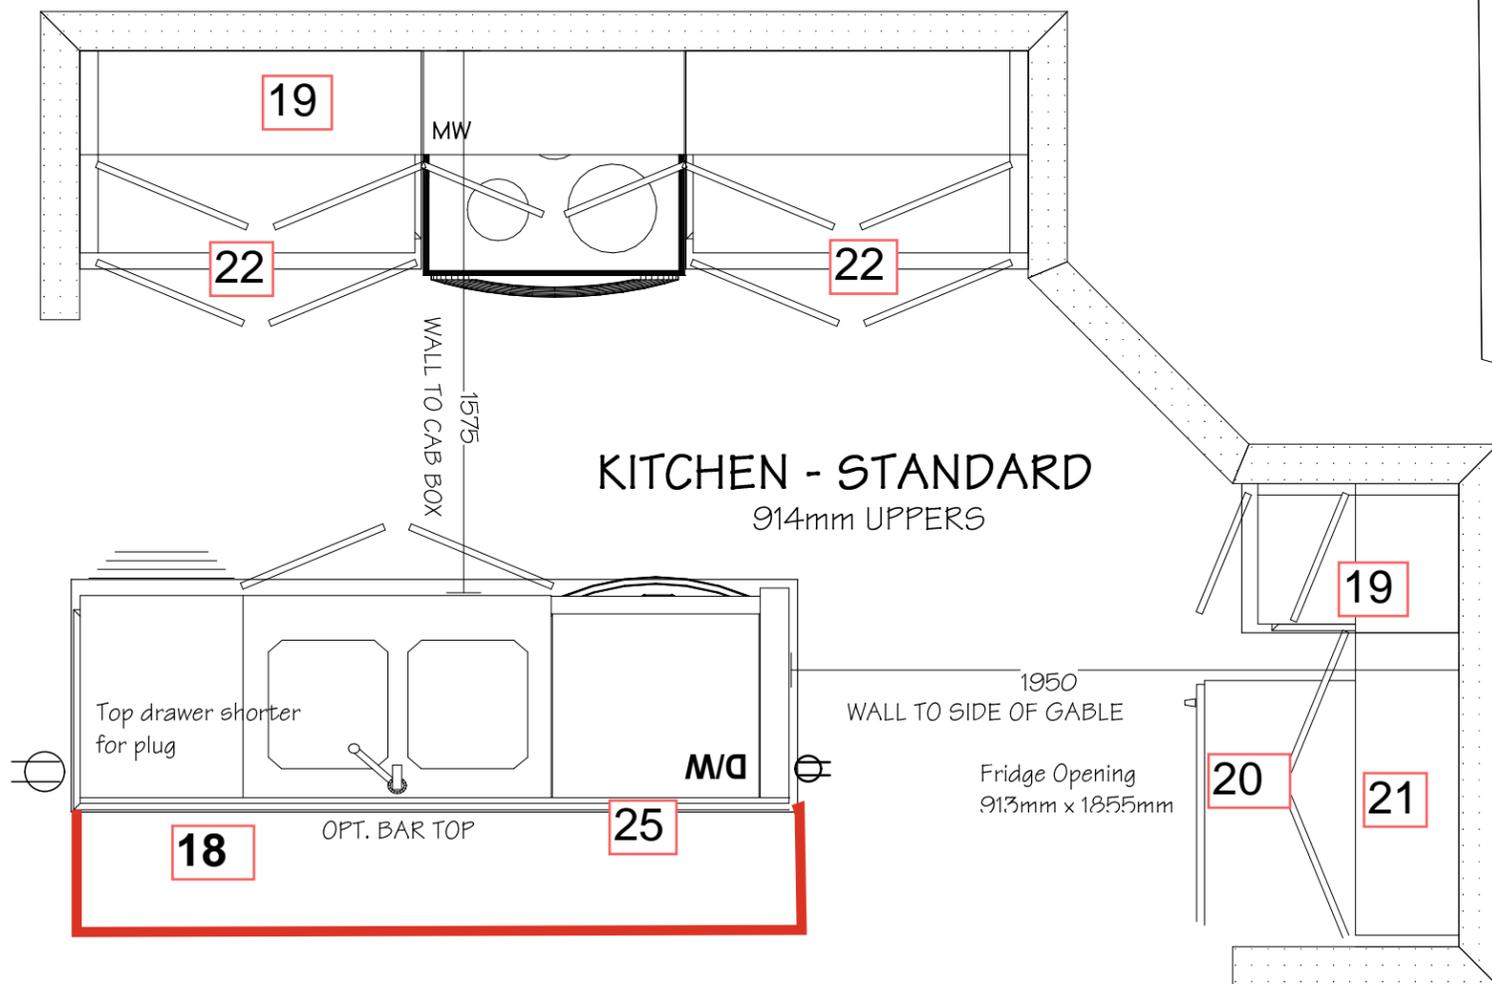

\*DIMENSIONS MAY VARY ON SITE MEASURES/CONDITIONS\*