


Lot: PST PH7 Lot 20 - #826 "B" Rev.  
Plan: 50M-361  
Site: Place St. Thomas PH7  
Date: May 24, 2025

\* These plans are intended for production of cabinets ONLY. Potvin is not liable if they are used for other purposes.  
\* Construction lines on plans are subjective and are drawn for representation only. Their dimensions are approximate and may vary due to site conditions.  
\* Appliances in elevations and plans are generic templates and may not reflect actual selections.

PG#  
1 of 2  
Sheet 1




Custom Kitchen - Item #3 & #63 (MODIFICATIONS)

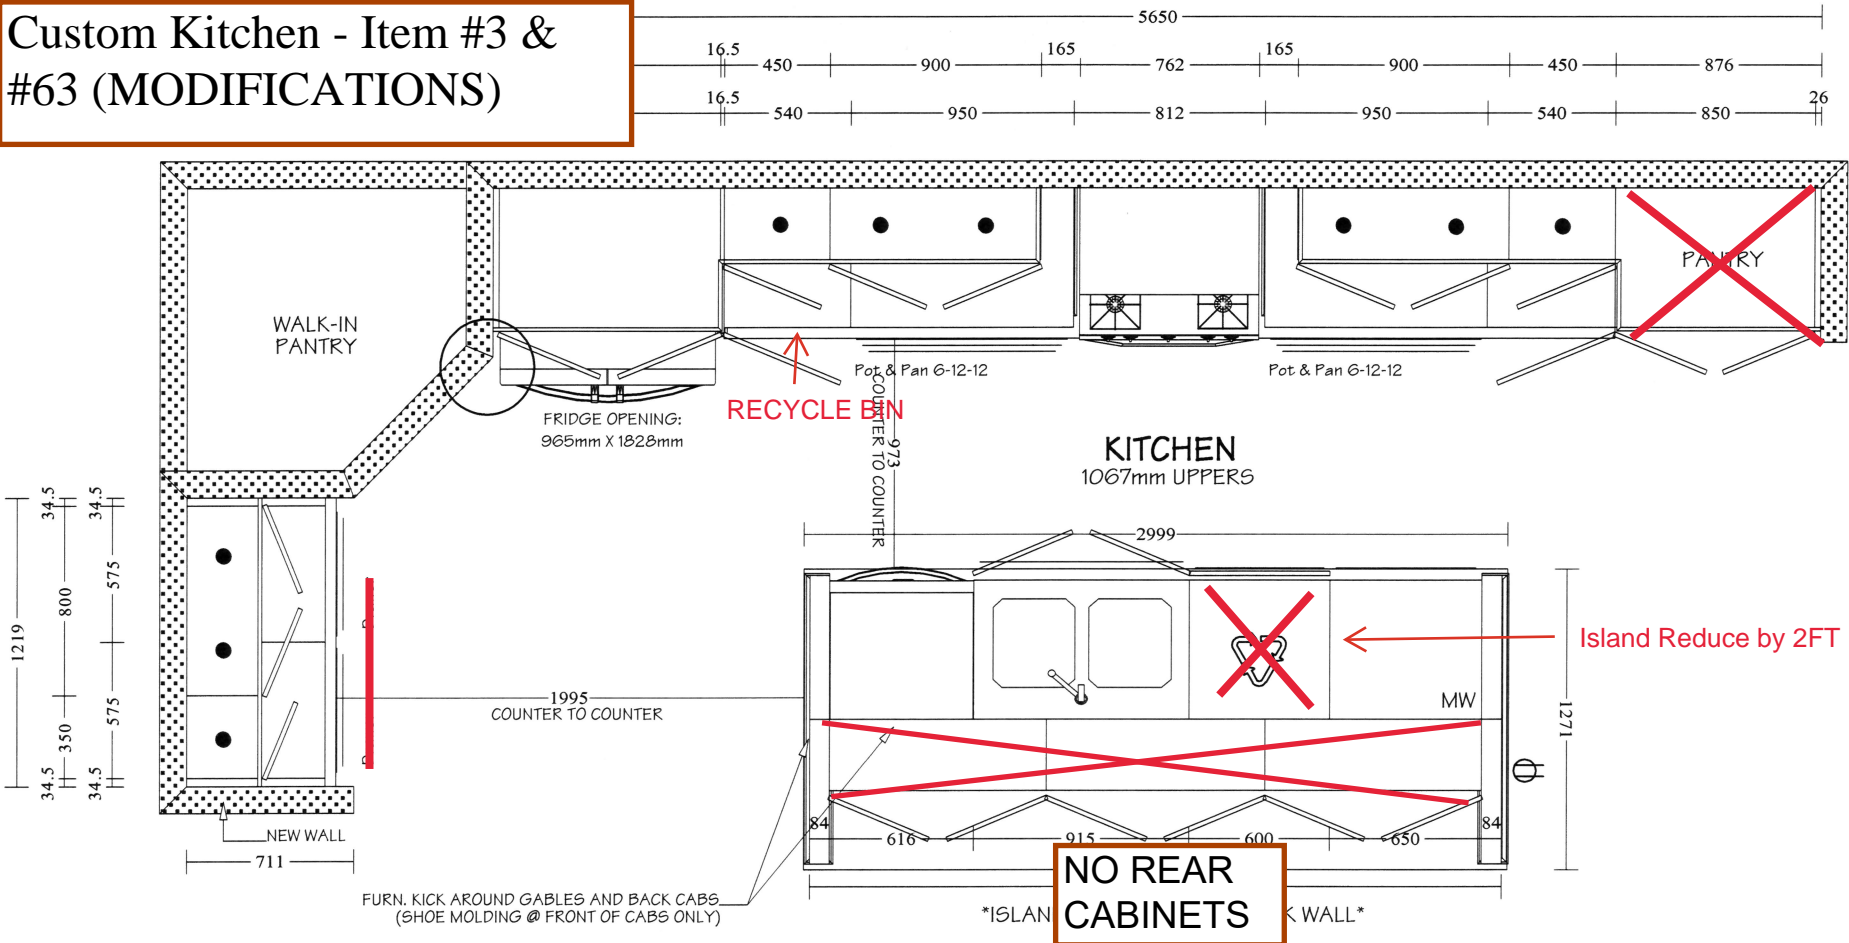

KITCHEN SKETCH - May 24, 2025

PST PH7 Lot 20 - Bradley #826 3Bed

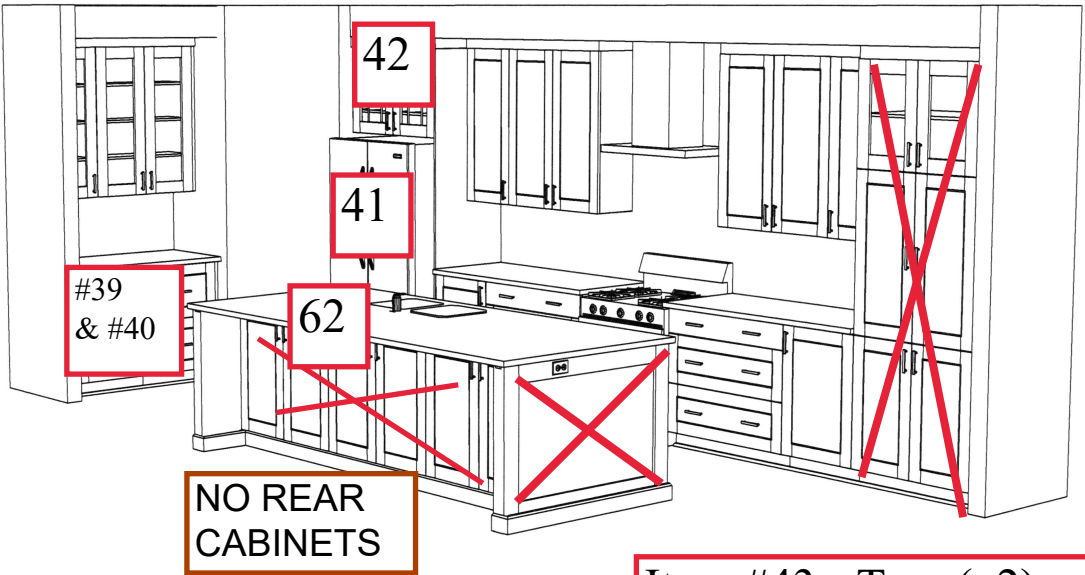

Item #43 - Two (x2) Cabinetry Colours

