
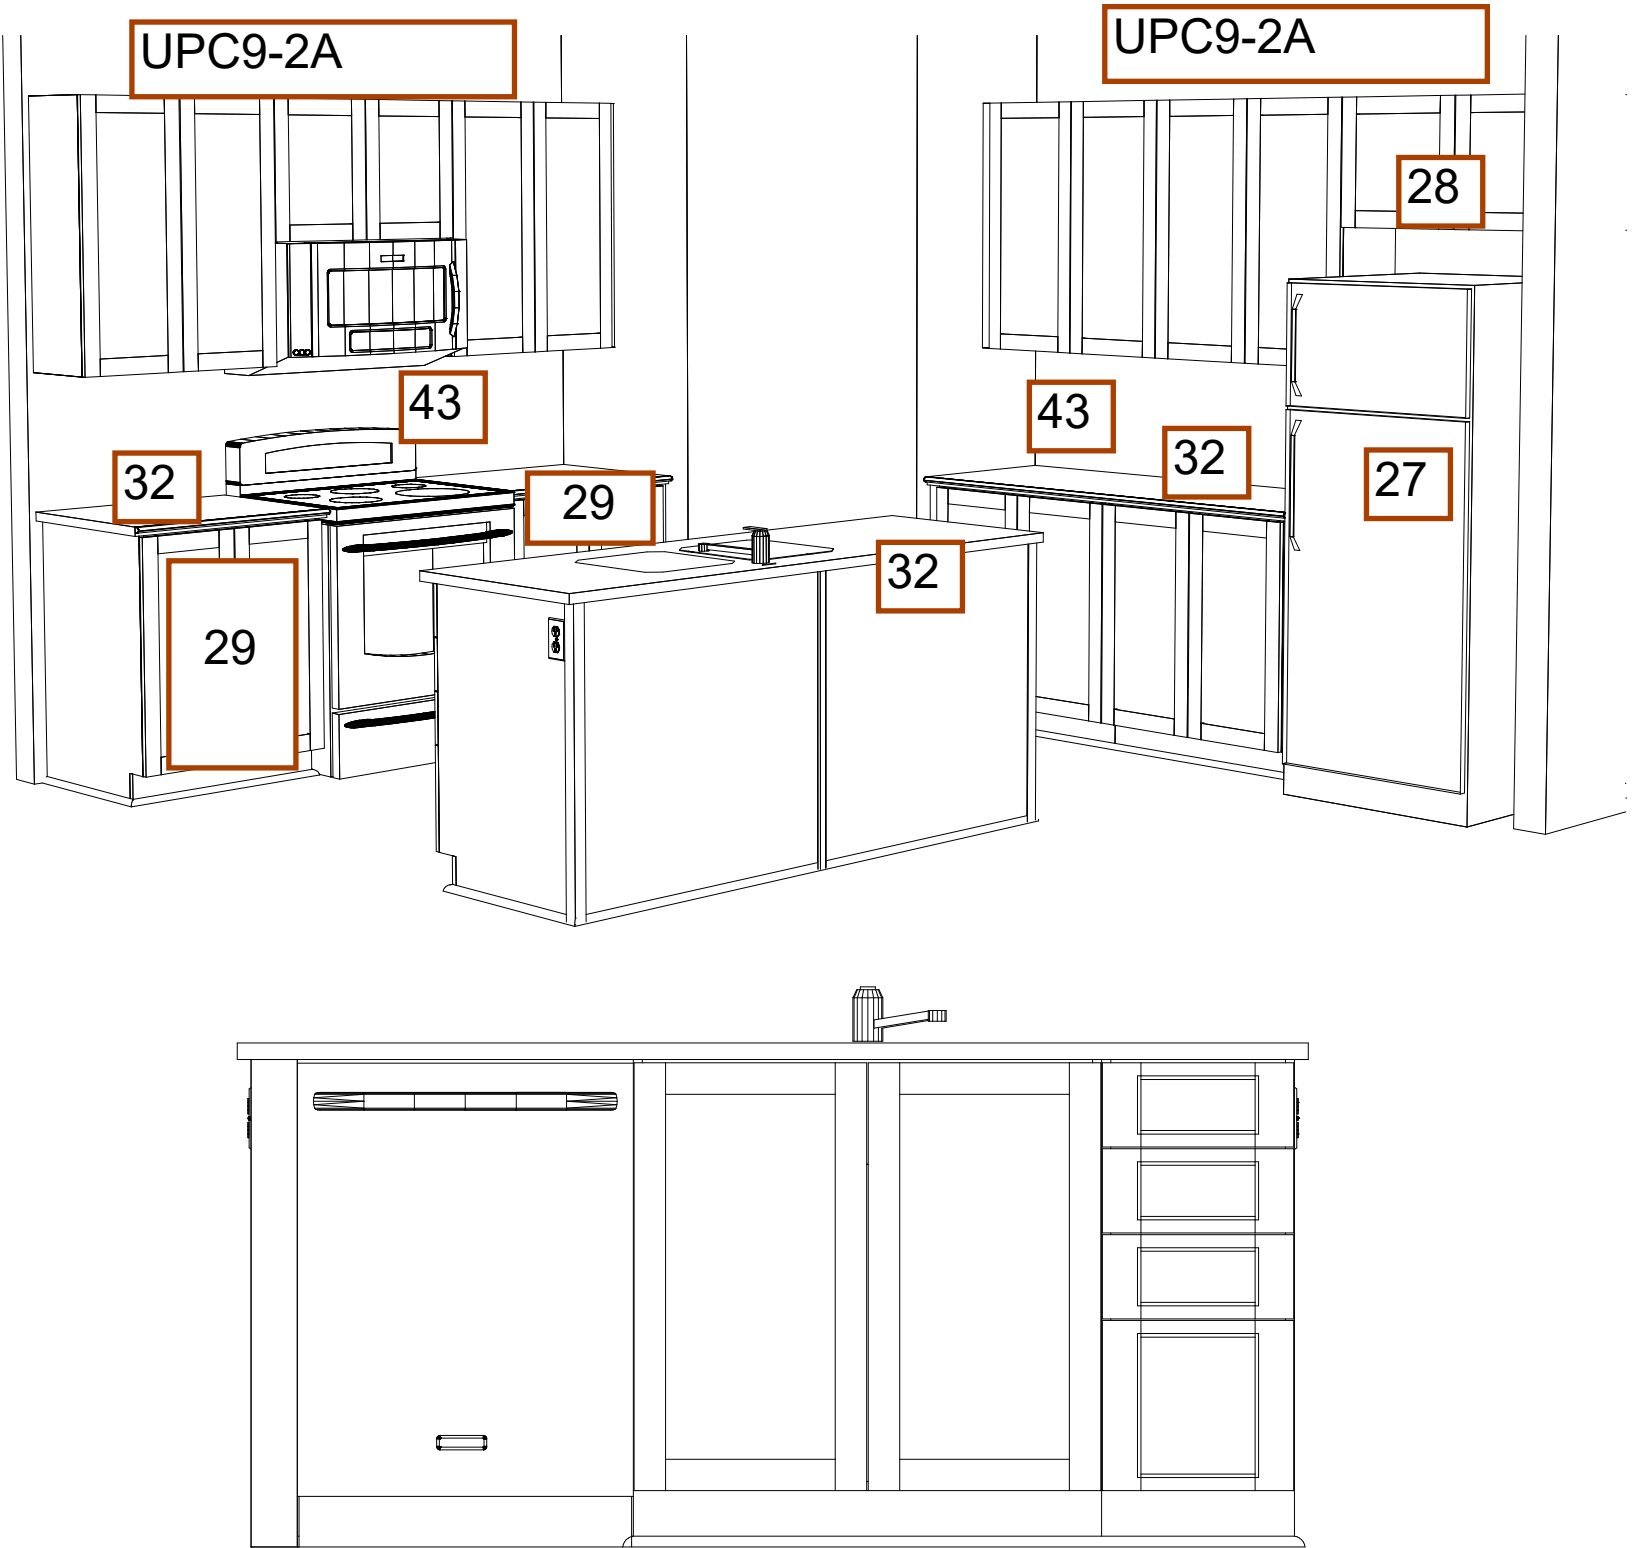


Item #2 - Optional Kitchen Layout 1 - Level 2 Cabinetry

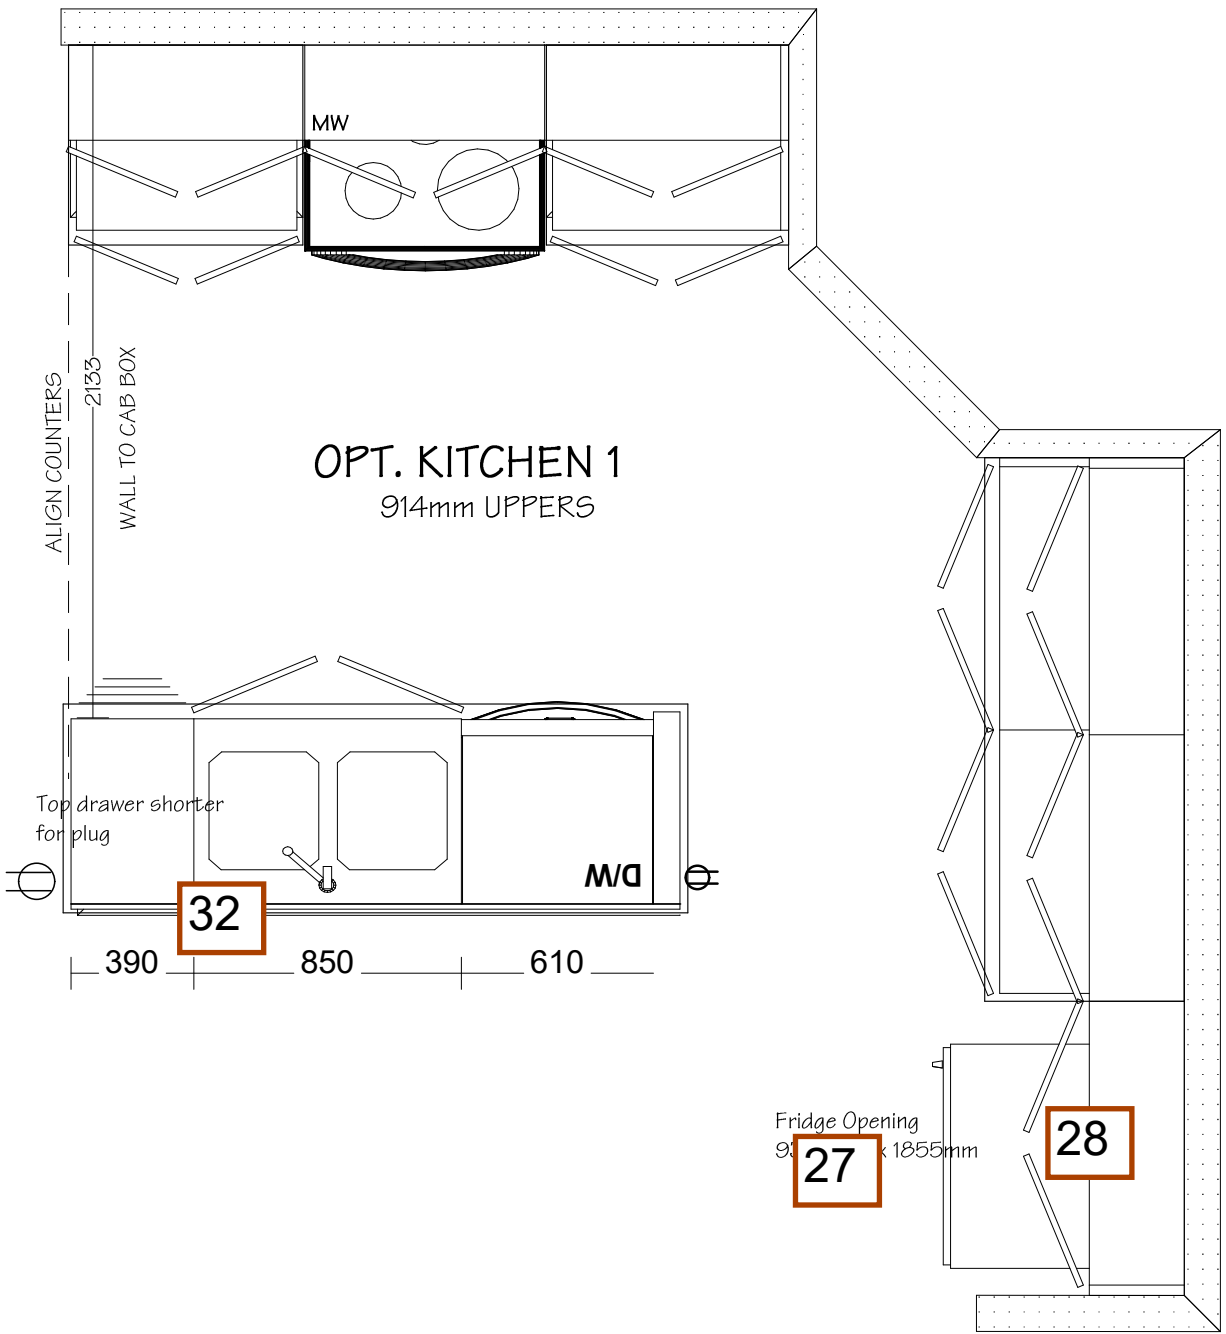

DIMENSIONS MAY VARY ON SITE MEASURES/CONDITIONS