



Item #2 - Optional Kitchen Layout 1 - Level 2 Cabinetry

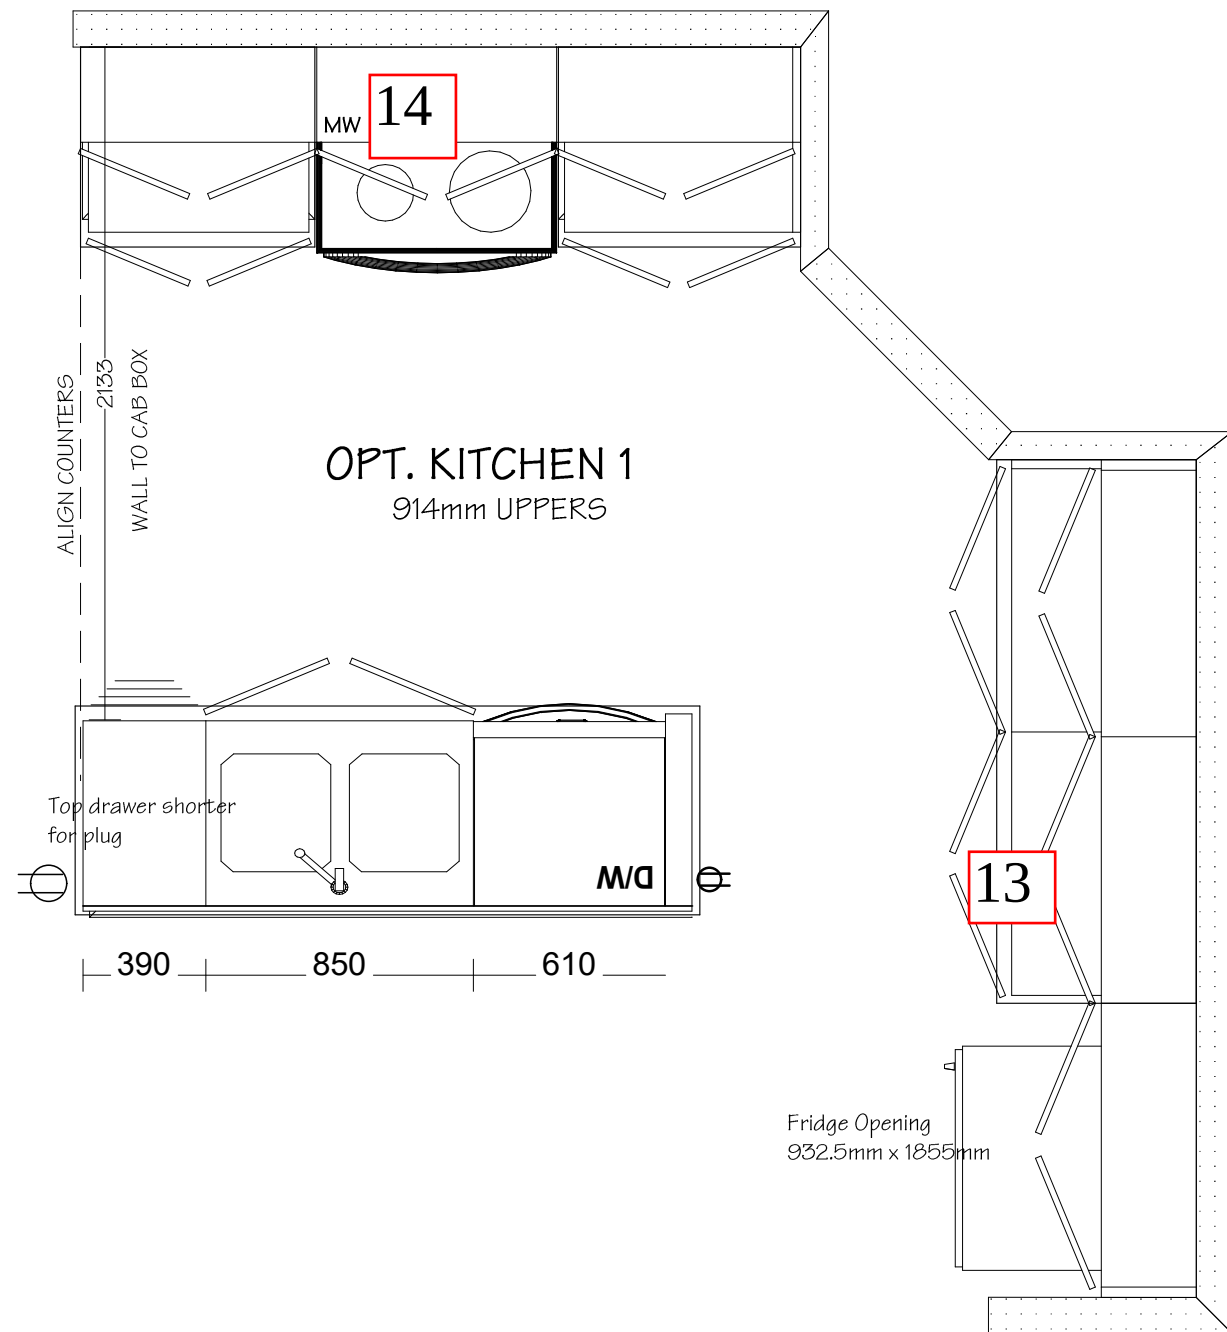

#3 - UPC9-2A

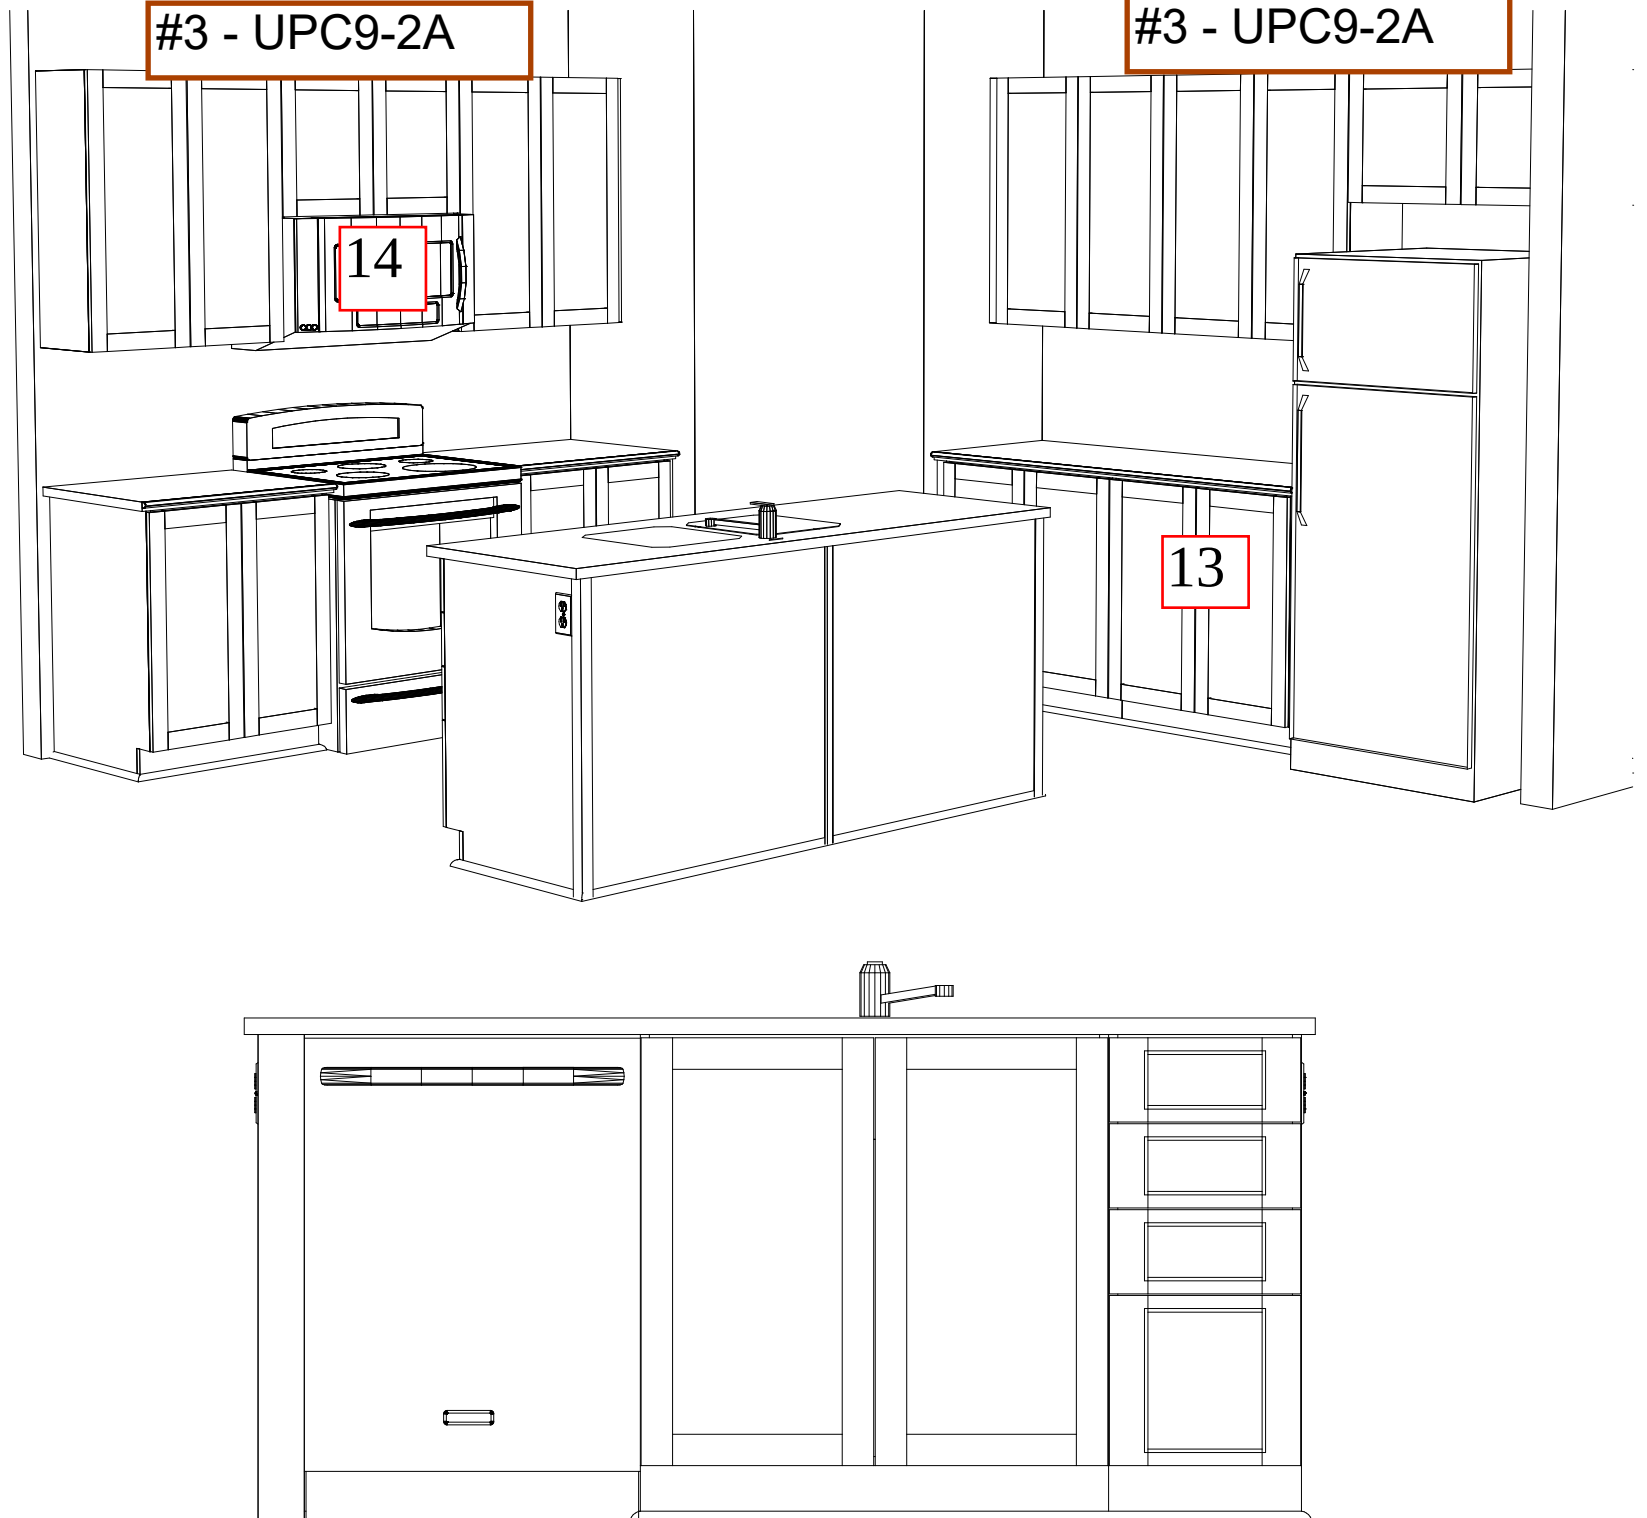

#3 - UPC9-2A

DIMENSIONS MAY VARY ON SITE MEASURES/CONDITIONS