



AUGUST 16, 2023
FINAL CAB PLAN
Reviewed & Approved

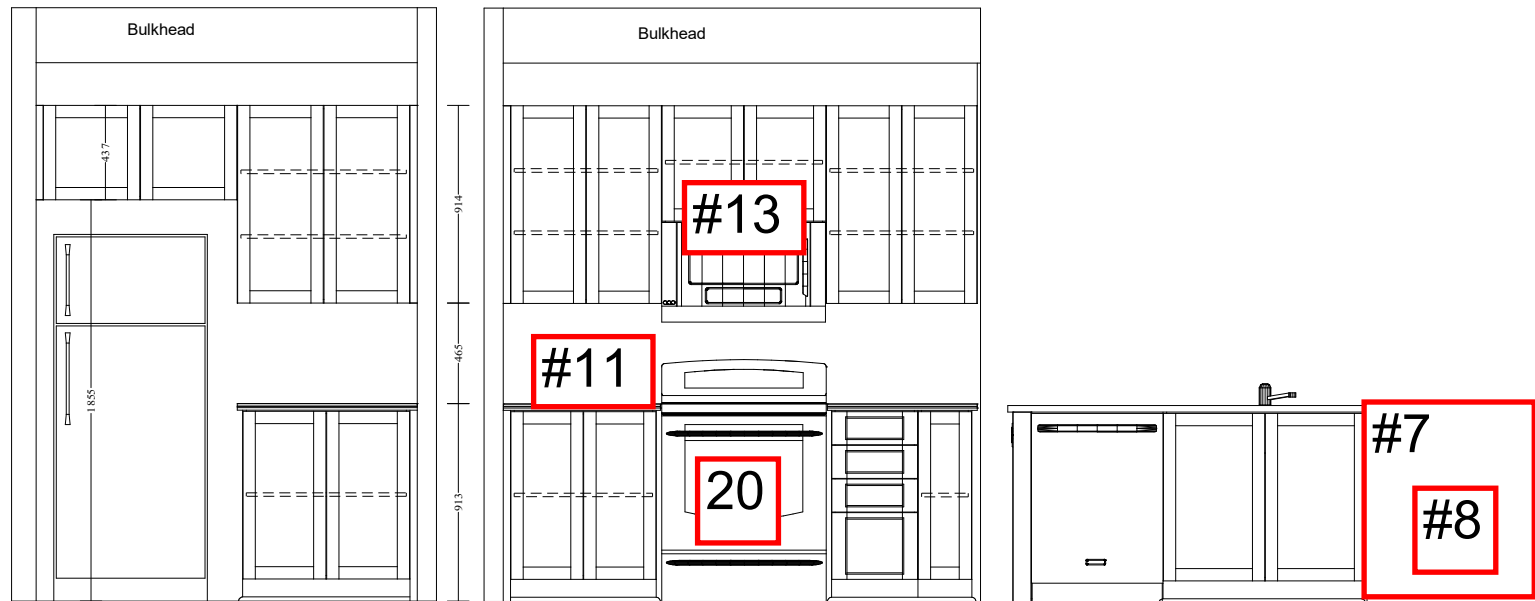

DIMENSIONS MAY VARY ON SITE MEASURES/CONDITIONS

Item #4 - Standard Kitchen Layout incl Flush BBar - Level 1 Cabinetry
Item #10 - Upgrade to 2 kitchen cabinetry door colours

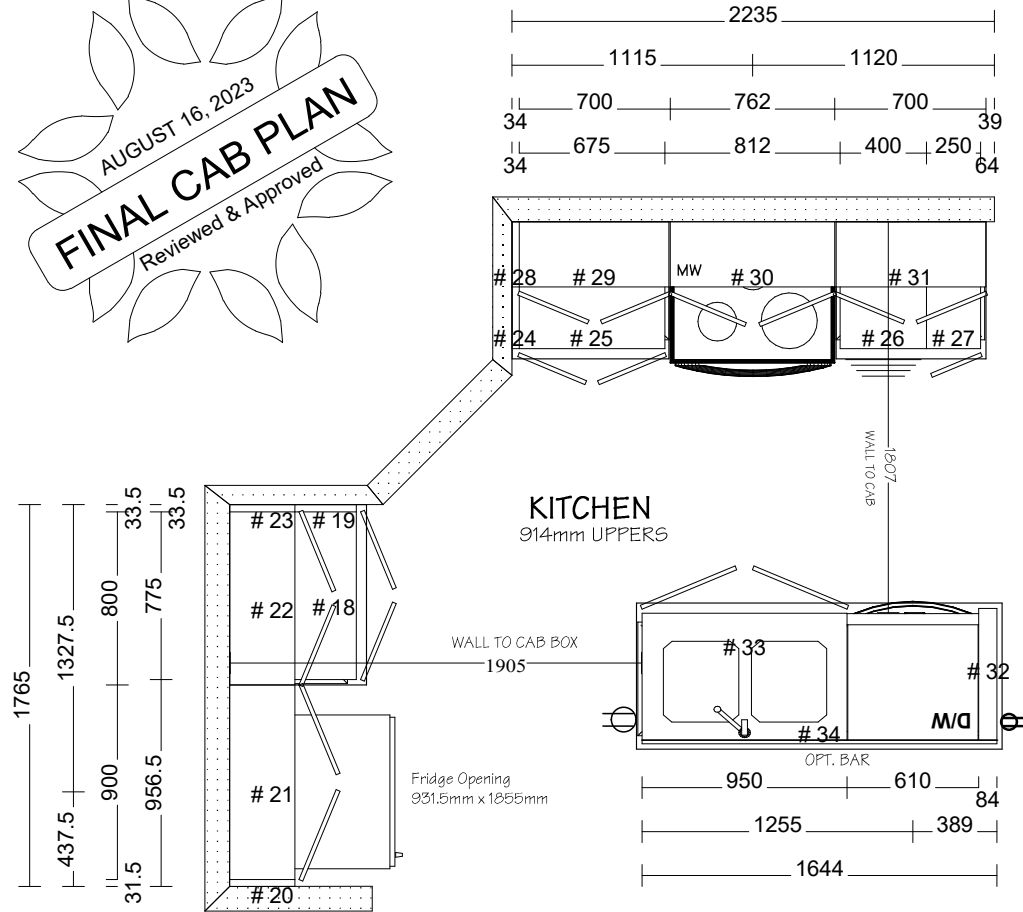