






BUILDER:
PURCHASOR:
PURCHASOR:

SITE:
MODEL:
DATE:

LOT:
PLAN#:

ITEM # 1 - STD KITCHEN - LEVEL 2 CABINETS

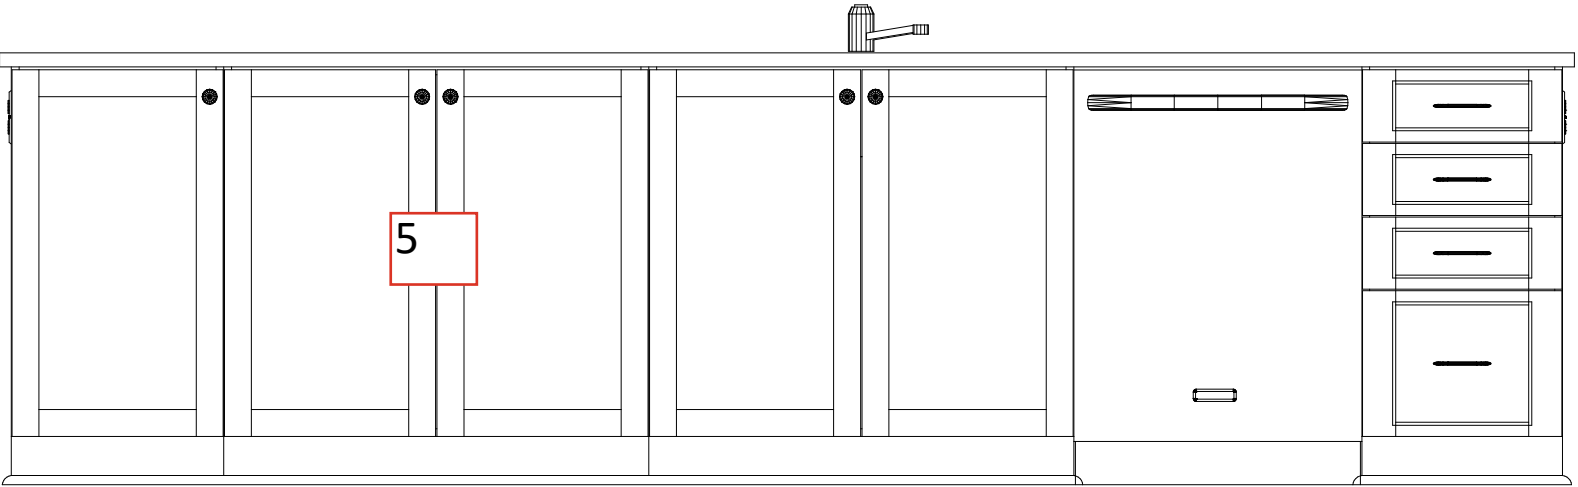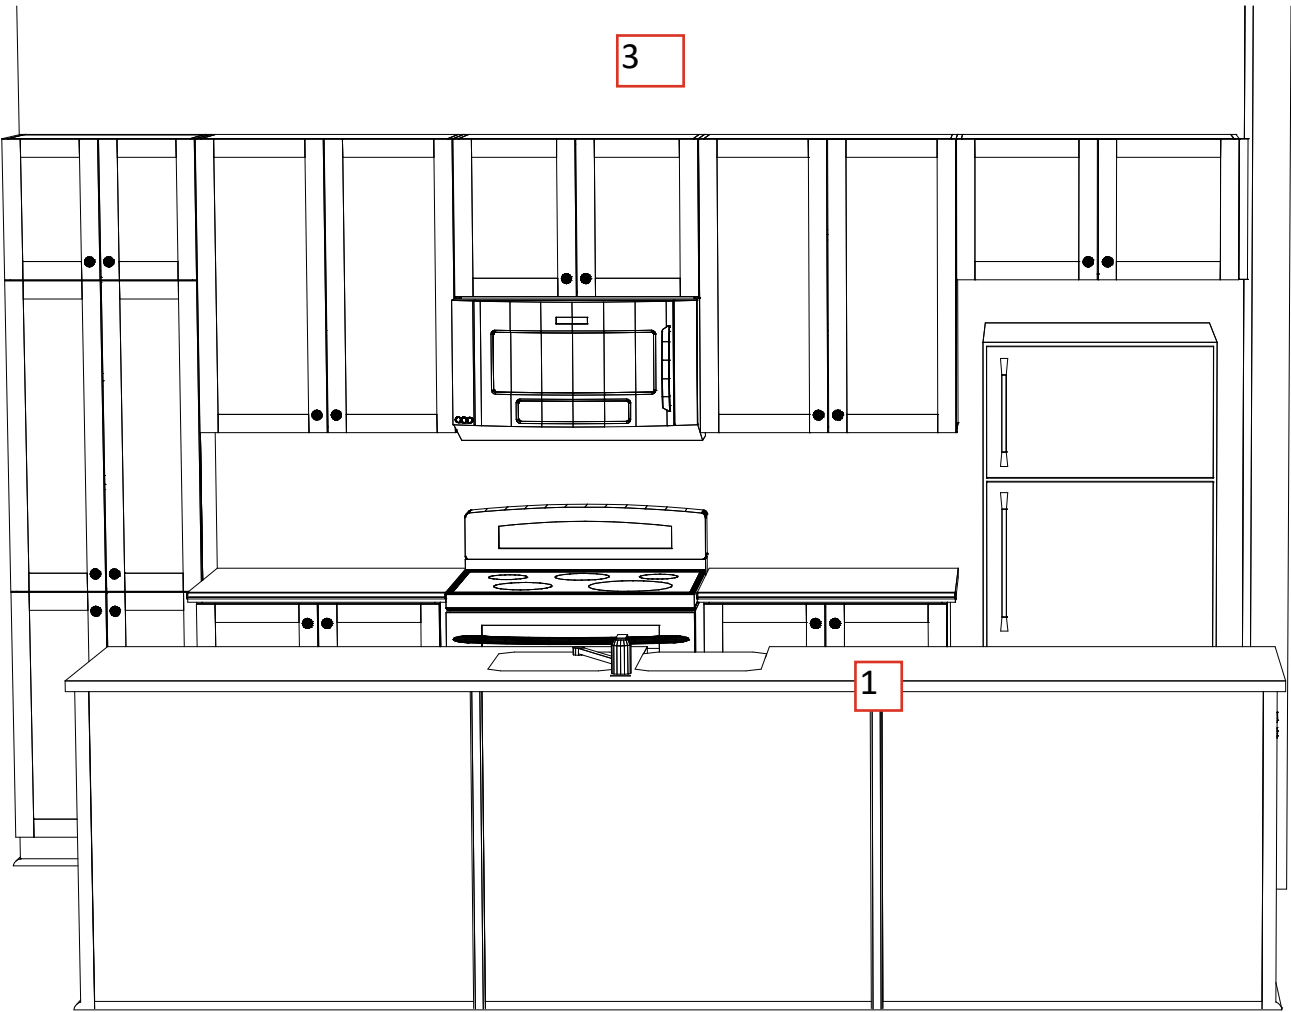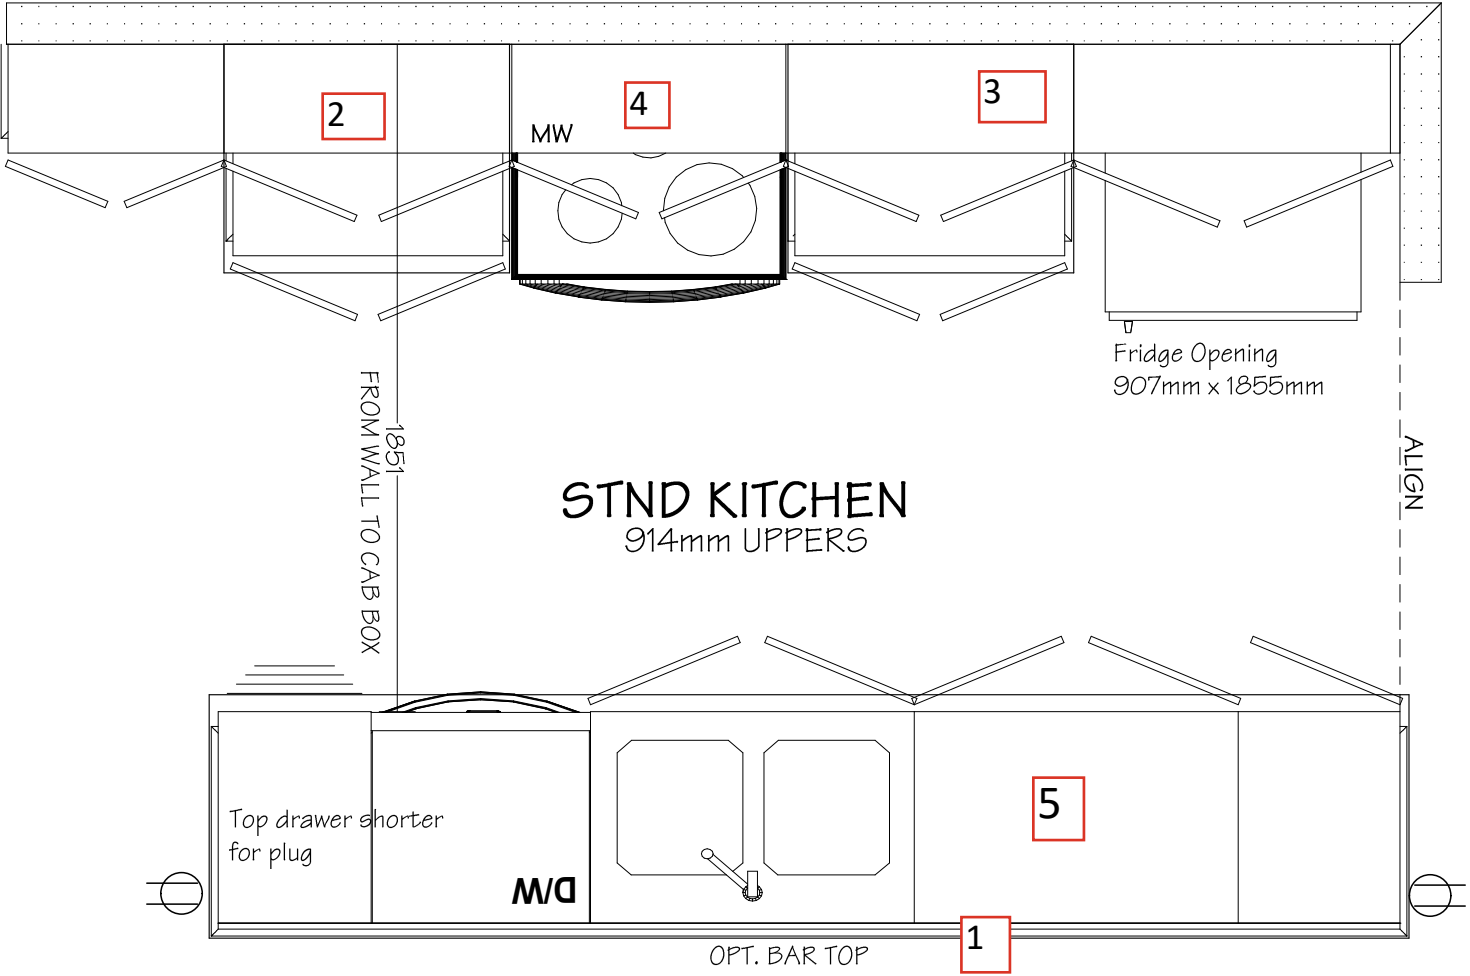

DIMENSIONS MAY VARY ON SITE MEASURES/CONDITIONS