

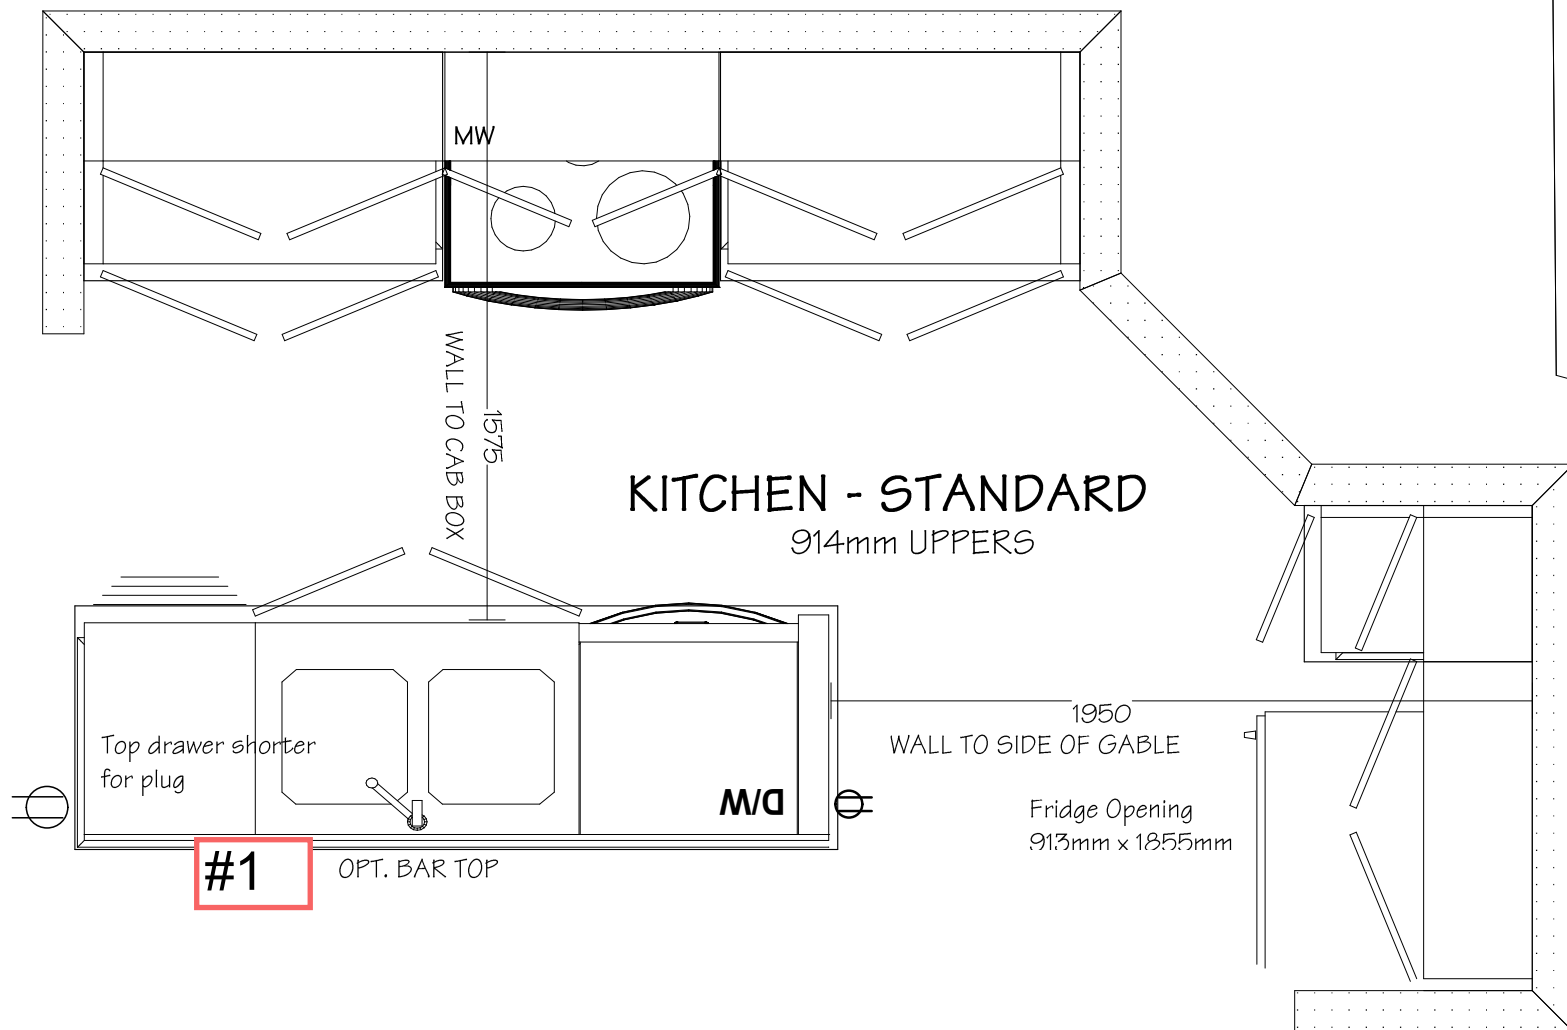


KITCHEN SKETCH - JUNE 7, 2025

**Item #2 - STD KITCHEN LAYOUT -
Level 1 Cabinetry**

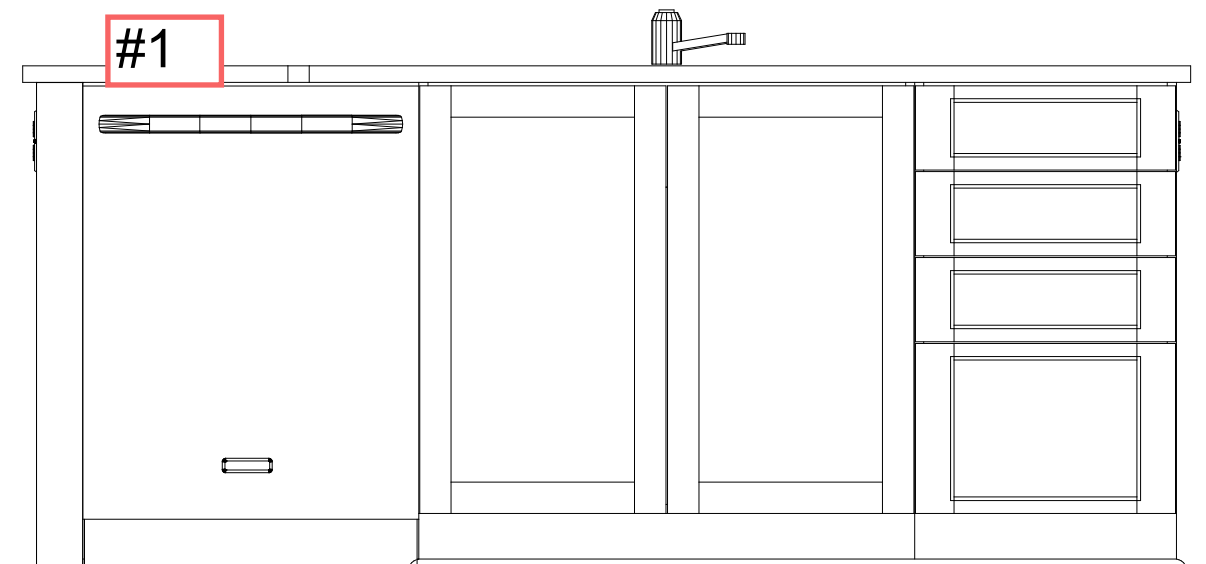

ITEM #2 - Standard Kitchen Layout - Level 1 Cabinetry

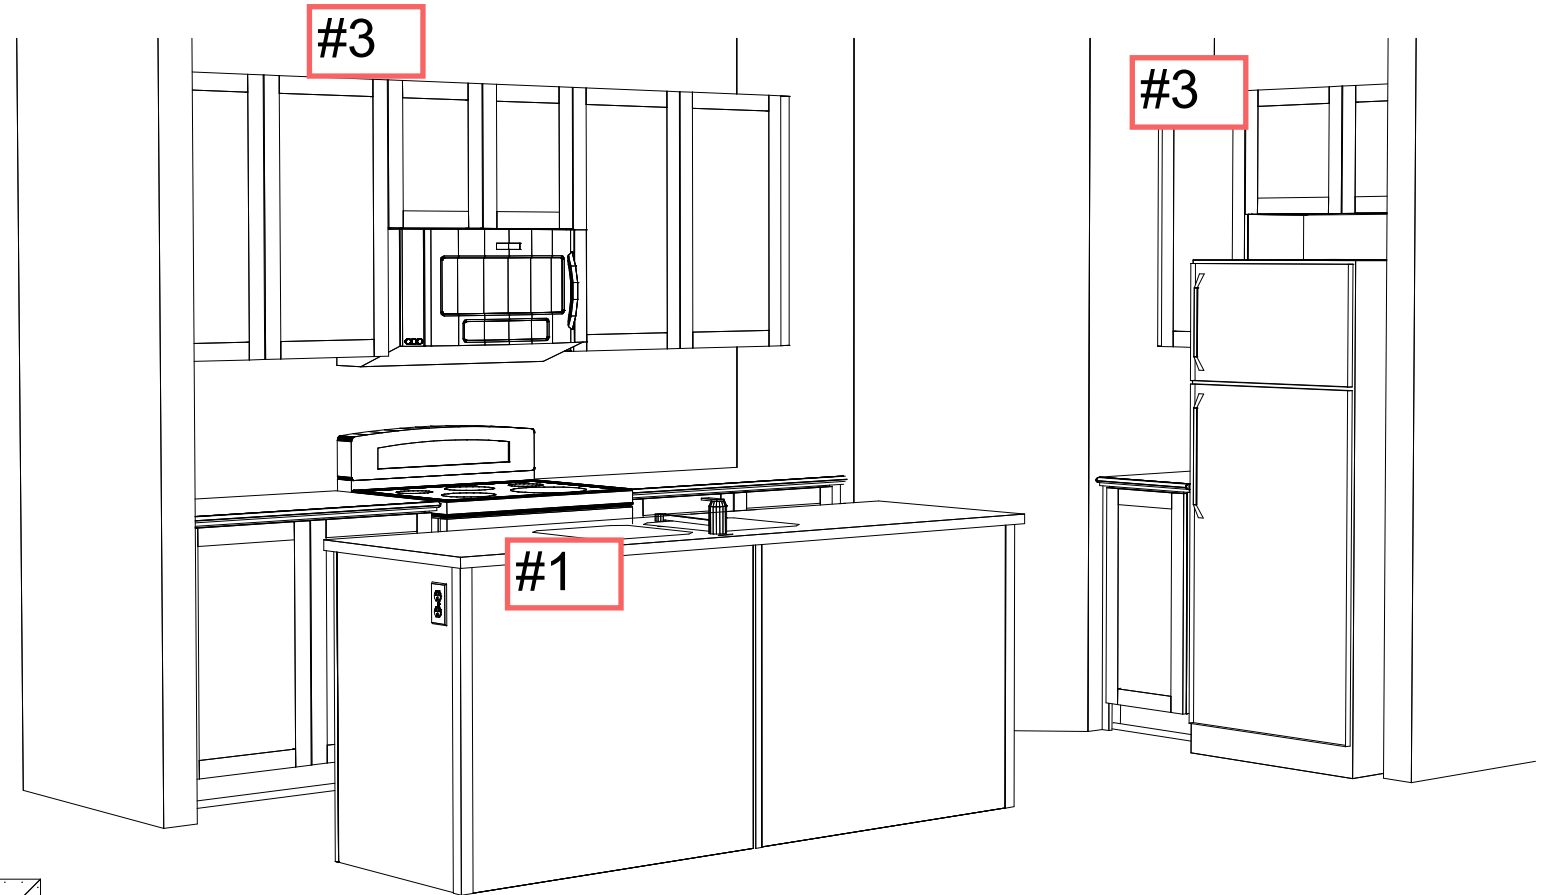

DIMENSIONS MAY VARY ON SITE MEASURES/CONDITIONS