

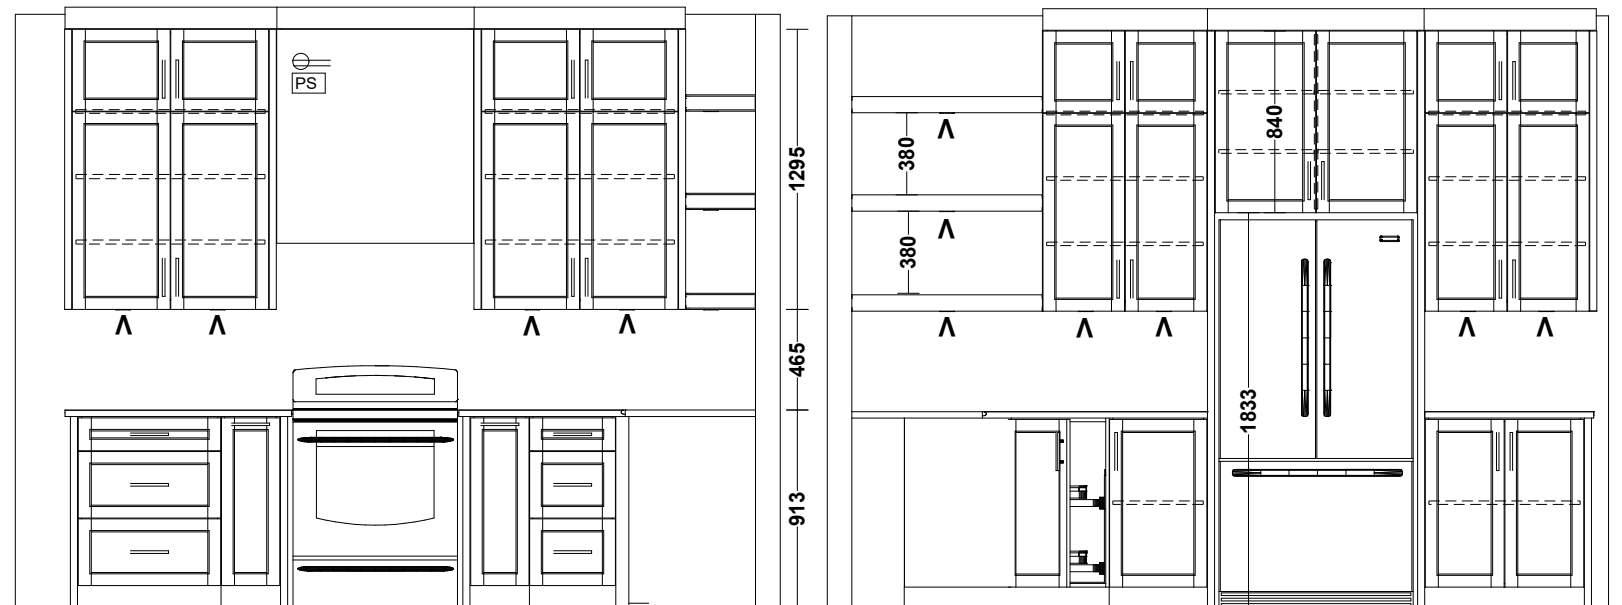
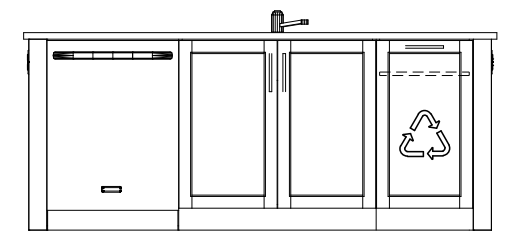


PLEASE APPROVE

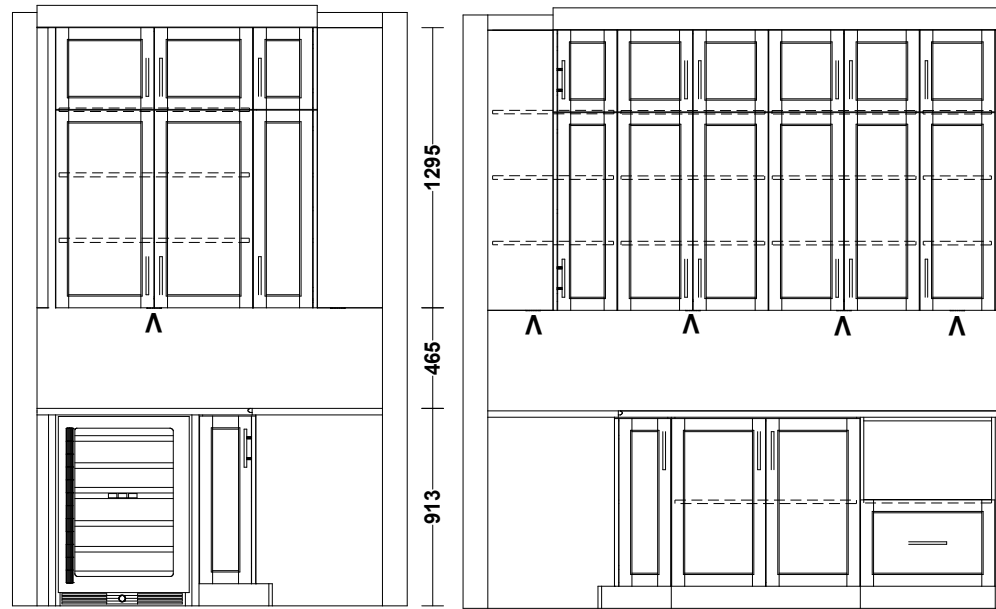

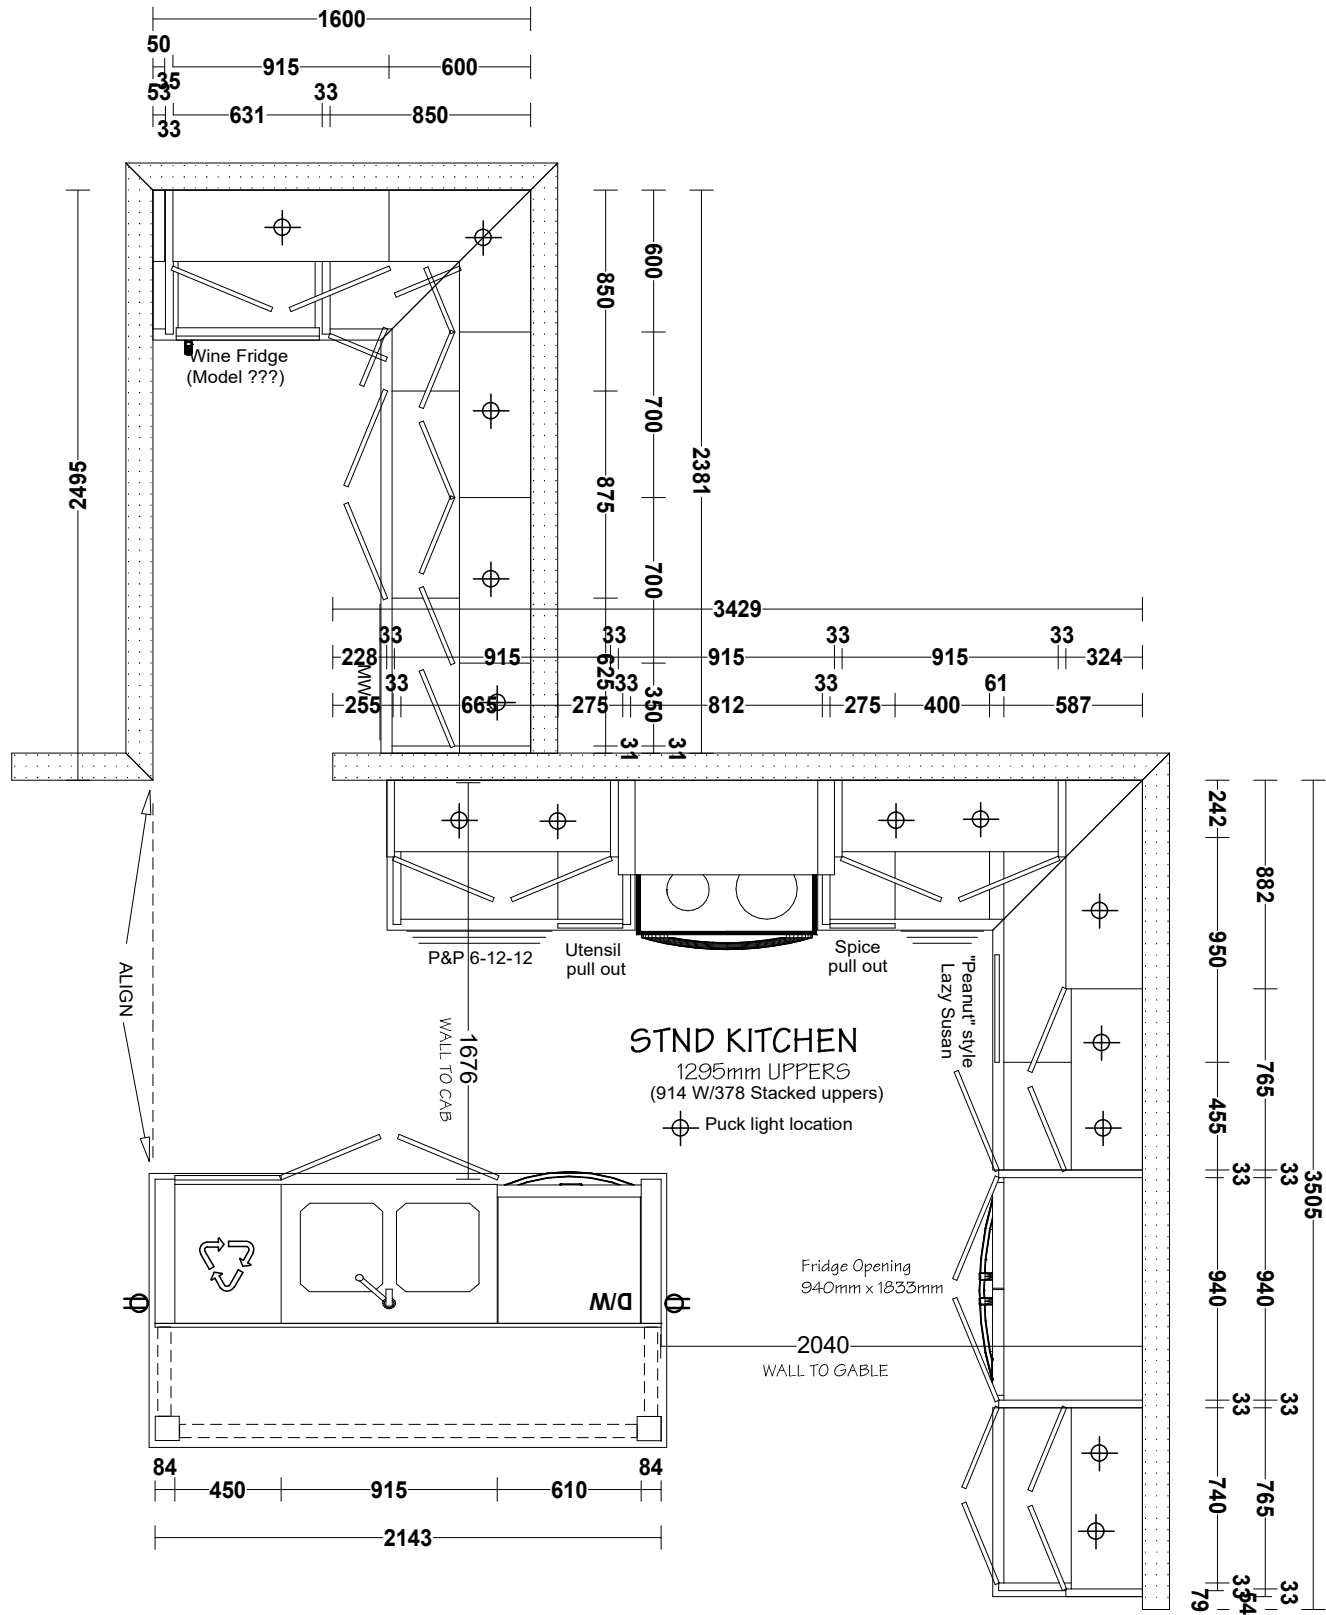

BUILDER: VALECRAFT

PROJECT: 1030 - THE NASH - STND

REDESIGN NUMBER:


MODEL:

DONE BY: Merkley Oaks






DATE: 26/06/25

LOT: LOT 56





PLEASE APPROVE

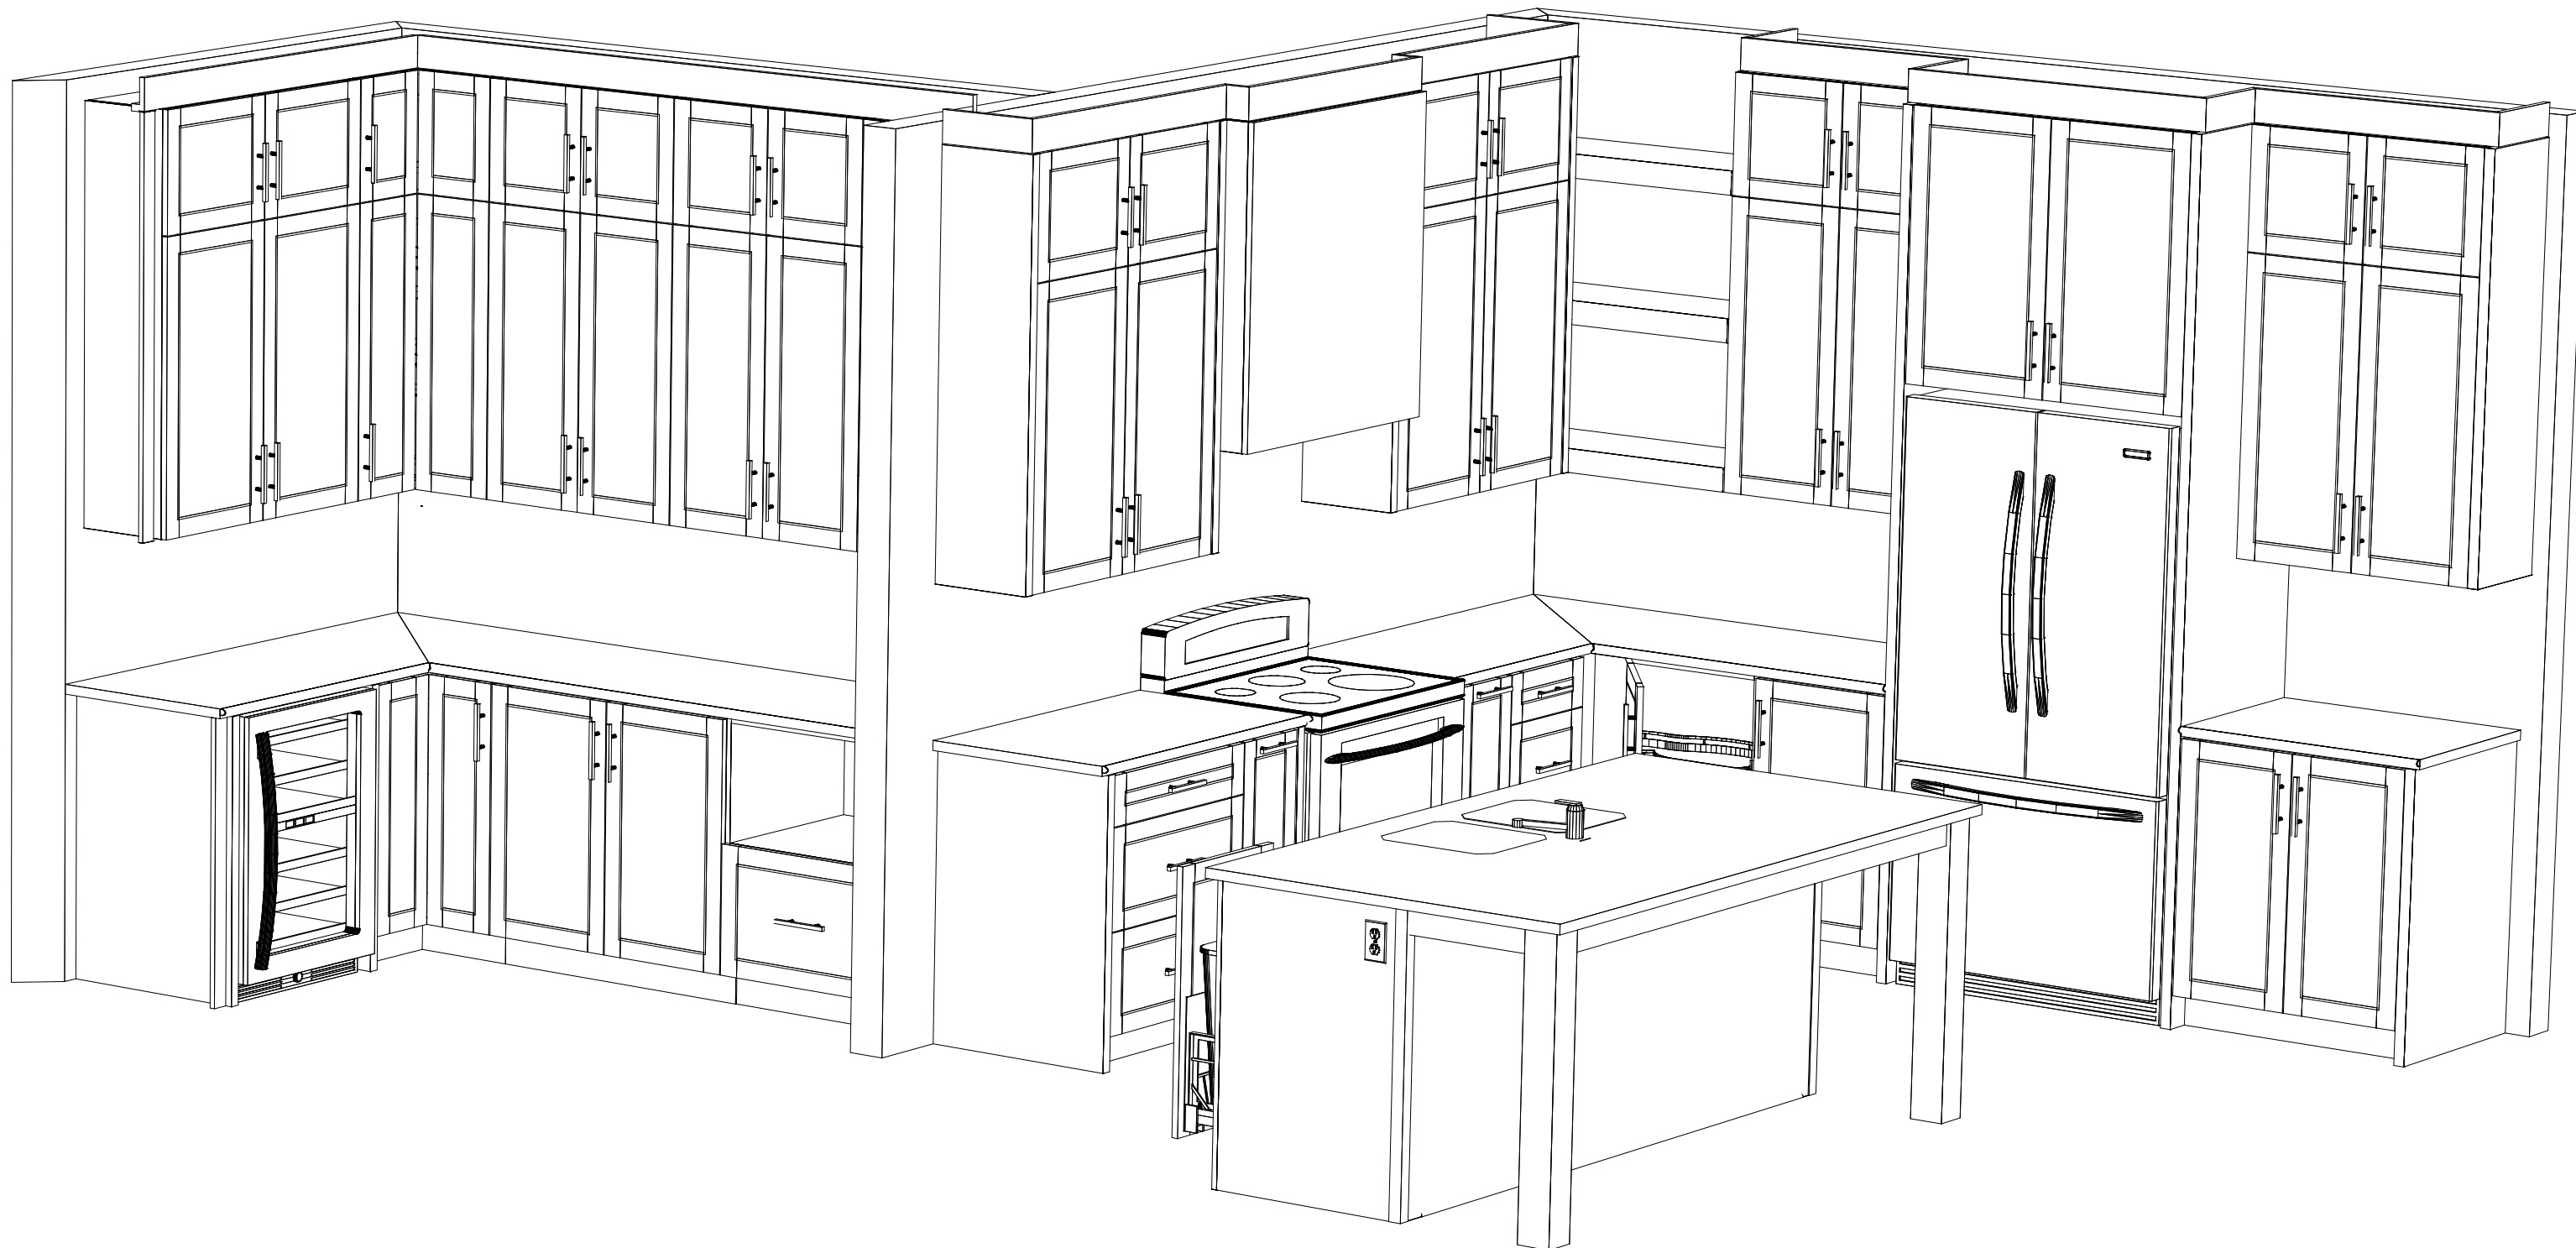

PLEASE APPROVE

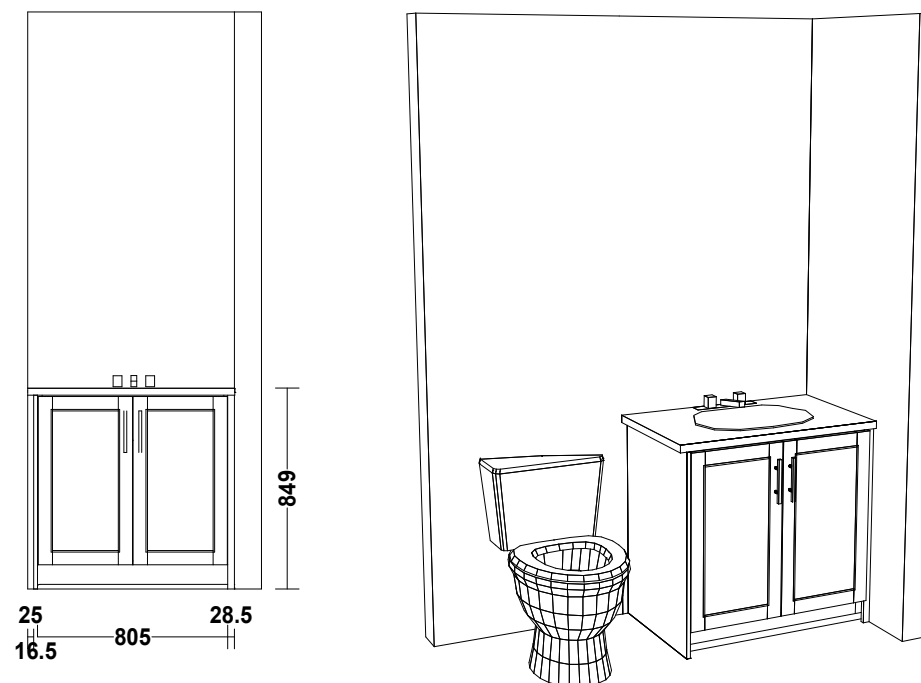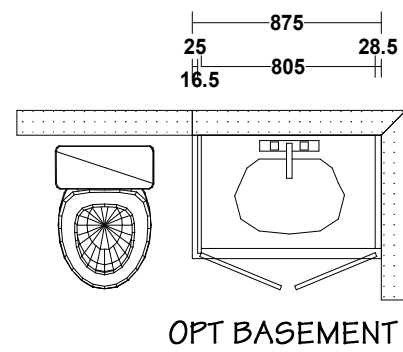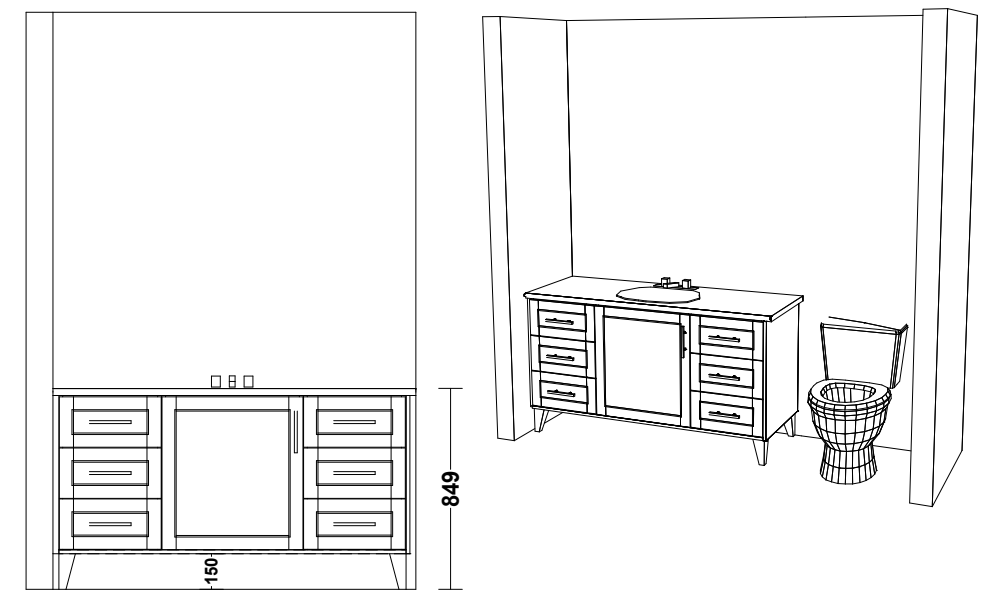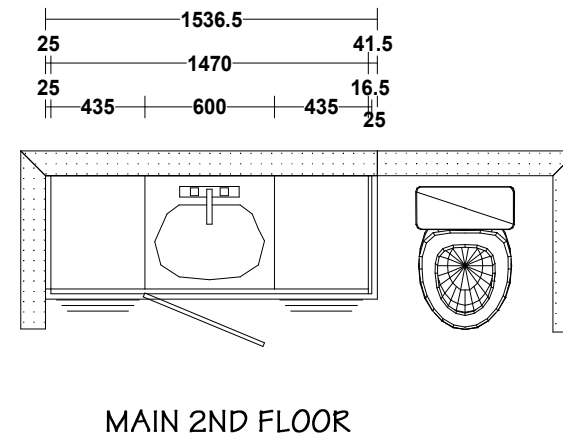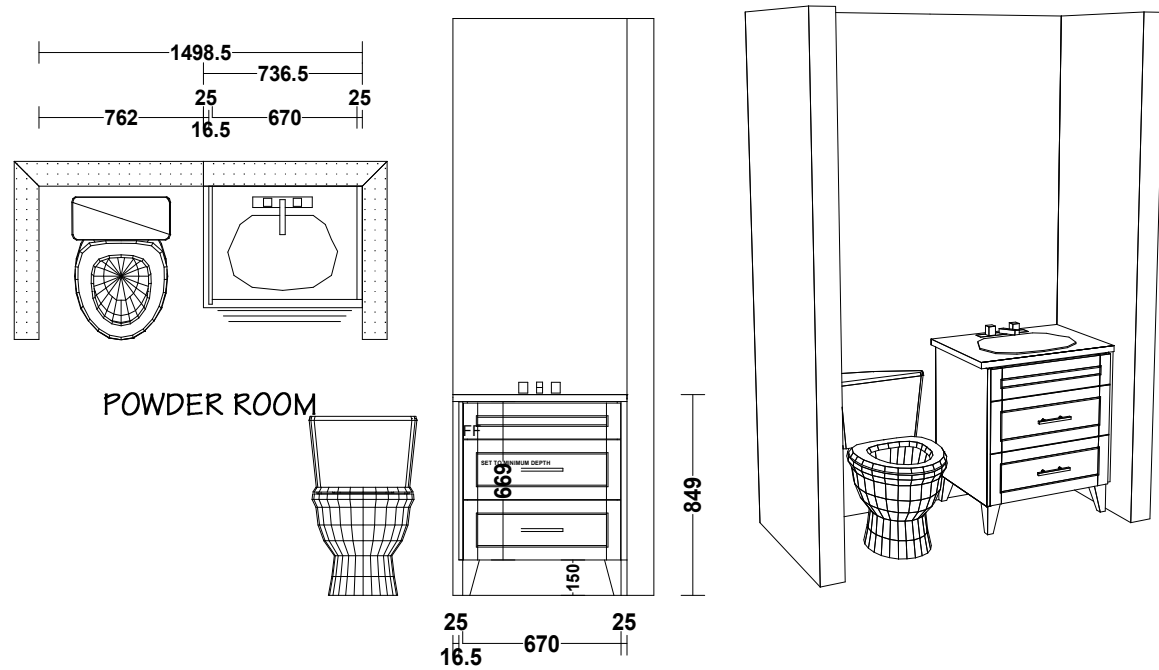

PLEASE APPROVE

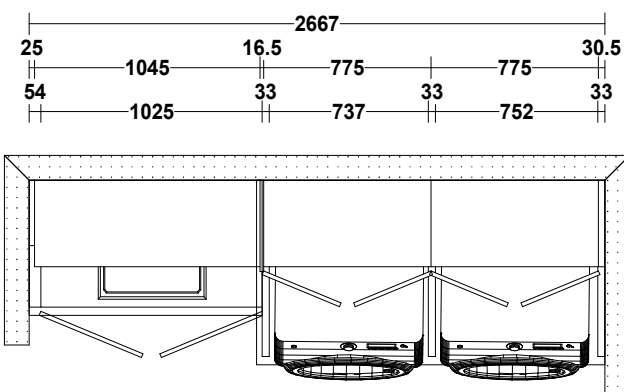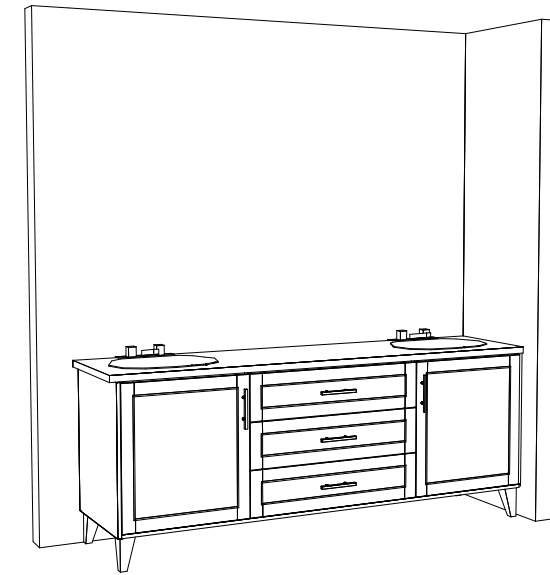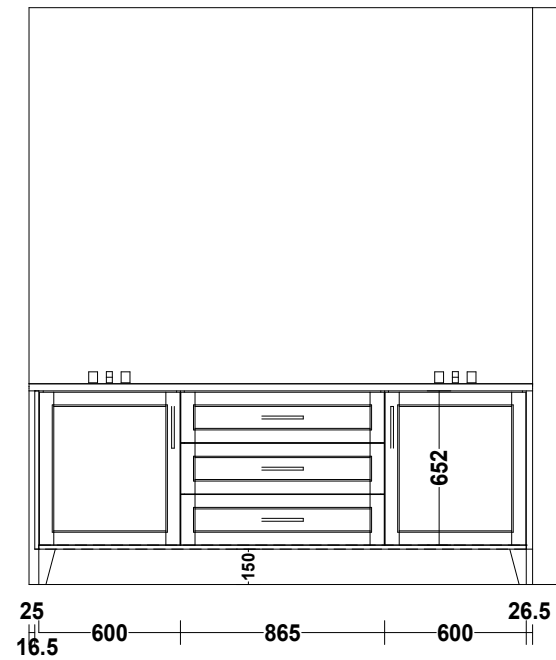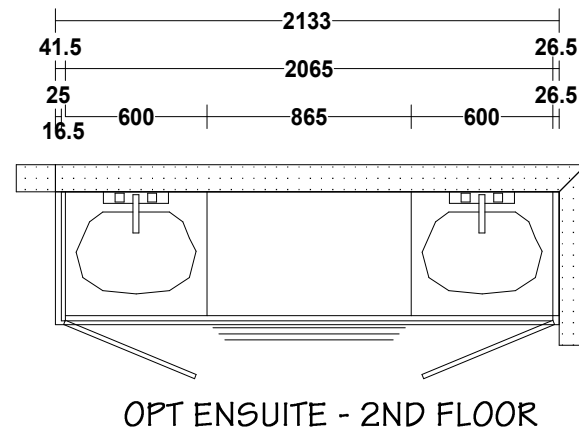

OPT LAUNDRY
914mm UPPERS - 400 Deep -
INSTALL CABS 1479mm FROM FINISHED FLOOR

