

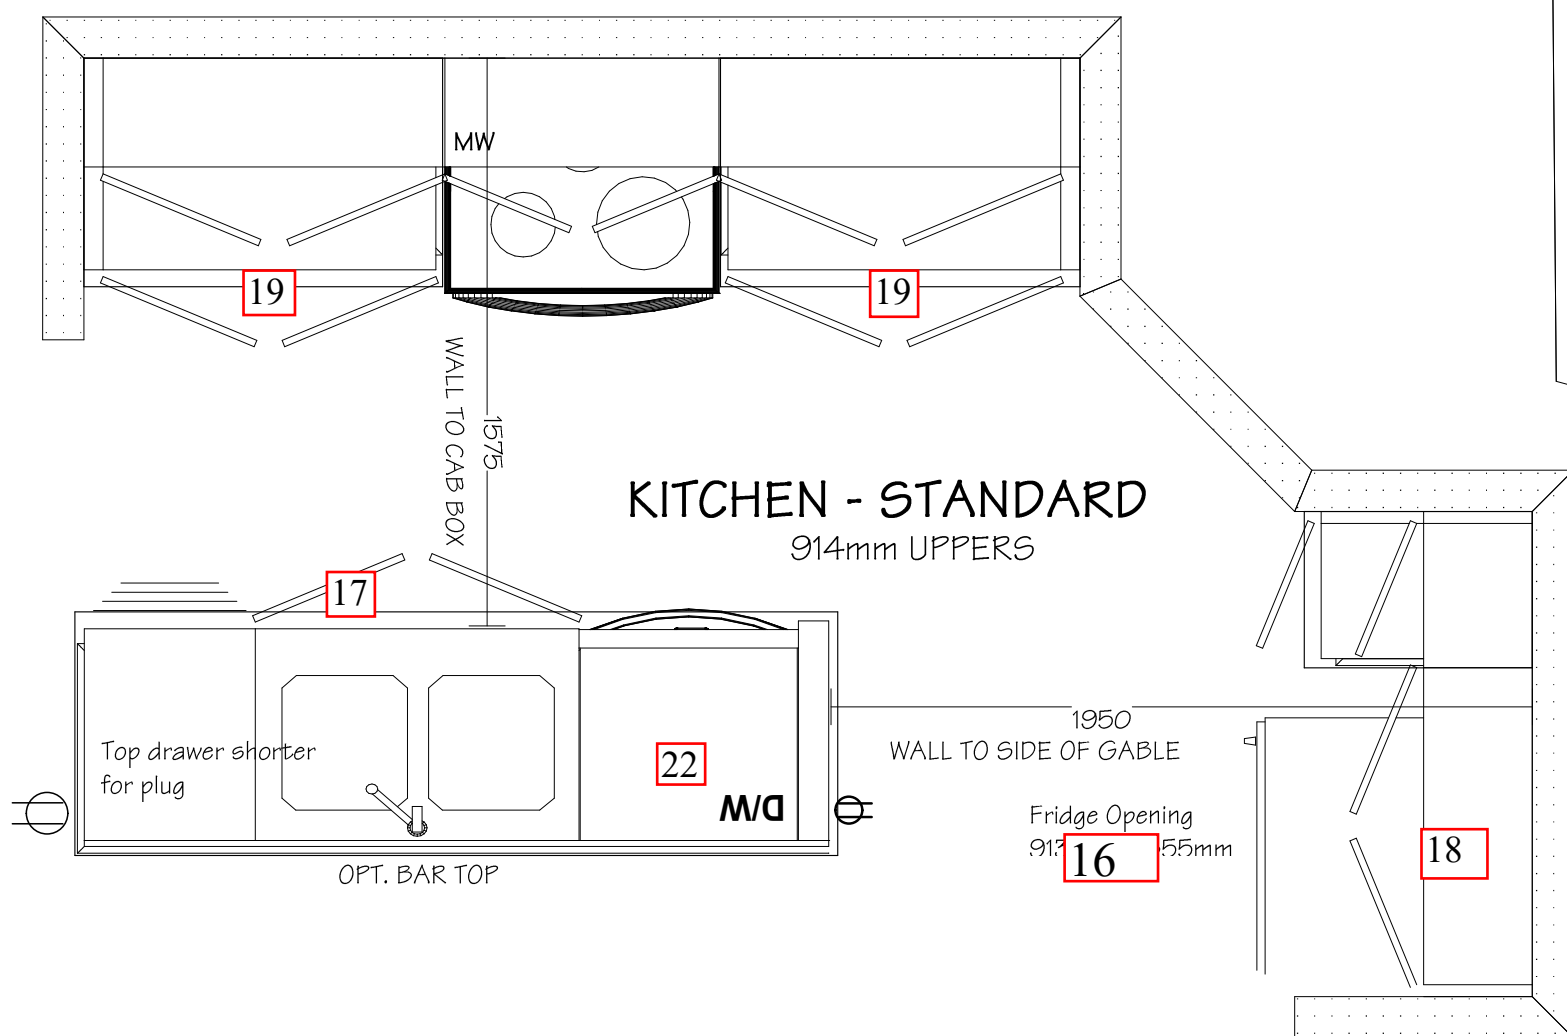


KITCHEN SKETCH - July 21, 2025

**Item #2 - STD KITCHEN LAYOUT -
Level 1 Cabinetry**

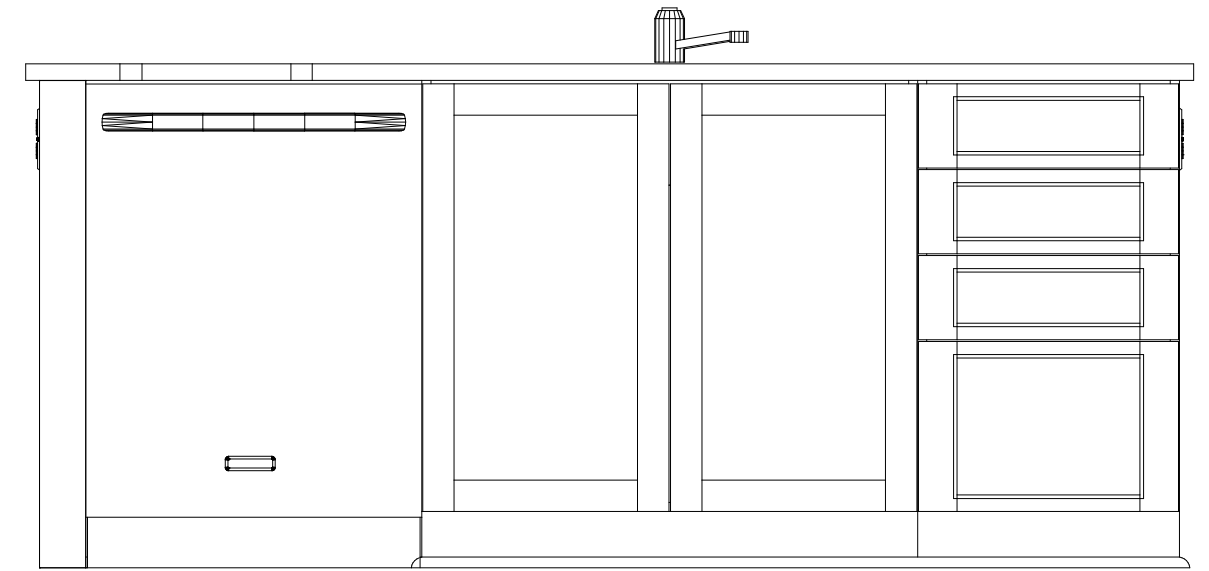

KITCHEN - STANDARD
914mm UPPERS

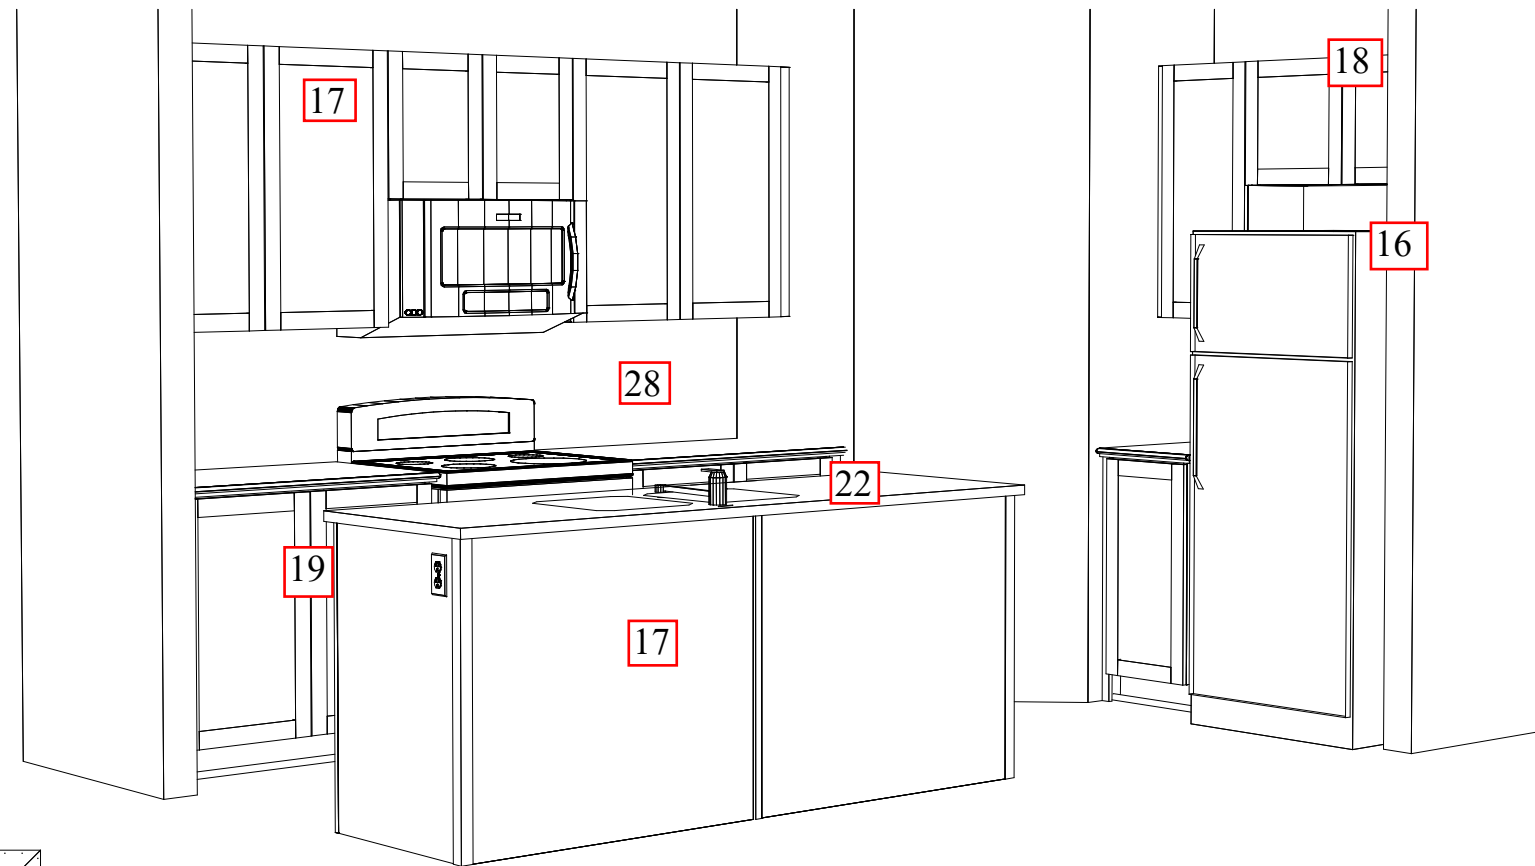

ITEM #2 - Standard Kitchen Layout - Level 1 Cabinetry

DIMENSIONS MAY VARY ON SITE MEASURES/CONDITIONS