


KITCHEN SKETCH - AUGUST 10, 2025

DIMENSIONS MAY VARY ON SITE MEASURES/CONDITIONS

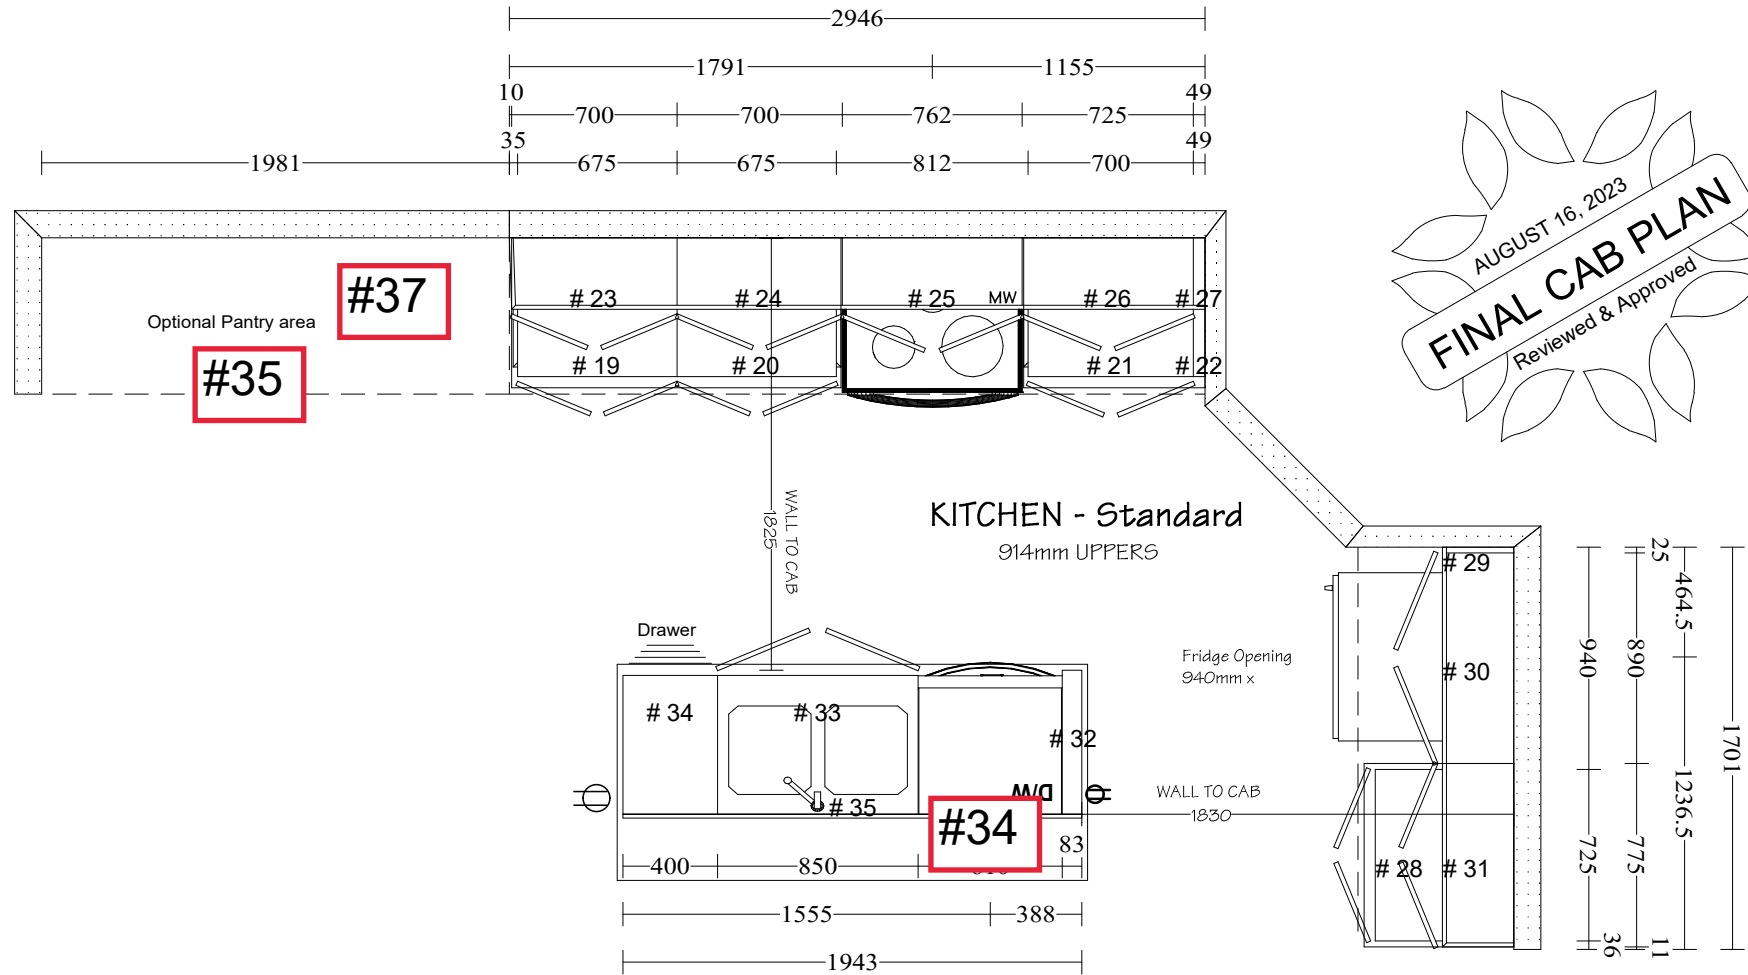

ITEM #85 - STANDARD KITCHEN LAYOUT
- LEVEL 1 SERIES CABINETS

