



CONSTRUCTION SUMMARY

North Oakville - 382 - 1 - STARLING (43-01) Elev A

Registere Plan Number: Municipal Address: Closing: 1-Jun-21

BONUS

Inv.268	1 - BONUS PACKAGE: \$7500.00 WORTH OF UPGRADES FROM VALERY HOMES DECOR CENTRE IS BEING APPLIED TOWARD THE APPOINTMENT.
21	
Line 5458	Note:
16Dec20 / 22Dec20	

CABINETRY

Inv.334	1 - KITCHEN: INSTALL WALL OVEN CABINET (18H)
24	
Line 6899	Note:
5May21 / 13May21	
Inv.334	1 - KITCHEN: INSTALL 36" COOKTOP CABINET WITH POT DRAWERS BELOW (24H)
25	
Line 6900	Note:
5May21 / 13May21	
Inv.334	1 - KITCHEN: INSTALL OPEING FOR CHIMNEY HOOD FAN. PURCHASER TO SUPPLY AND INSTALL AFTER CLOSING
26	
Line 6901	Note:
5May21 / 13May21	
Inv.334	1 - KITCHEN: INSTALL TWO-TONE ISLAND (40J)
27	
Line 6902	Note:
5May21 / 13May21	
Inv.334	1 - KITCHEN: INSTALL 2ND UPGRADE HARDWARE ON KITCHEN CABINETS (03G)
28	
Line 6903	Note:
5May21 / 13May21	
Inv.334	8 - KITCHEN: INSTALL EIGHT (8) TOP DRAWERS (09B)
29	
Line 6904	Note:
5May21 / 13May21	
Inv.334	1 - KITCHEN: INSTALL FRIDGE ENCLOSURE WITH 1 GABLE (04H)
30	
Line 6905	Note:
5May21 / 13May21	
Inv.334	1 - KITCHEN: INSTALL SMALL RECYCLING BIN (19B)
31	
Line 6906	Note:
5May21 / 13May21	

CEILING

Inv.268	1 - GREAT ROOM: INSTALL WAFFLE CEILING - IN GREAT ROOM- 6 WAFFLES
17	
Line 5449	Note:
16Dec20 / 22Dec20	

CERAMIC TILE

Inv.334	1 - KITCHEN: INSTALL STANDARD BACKSPASH TILE BEHIND CHIMNEY HOOD FAN, UP TO THE UPPER CABINETS
34	
Line 6910	Note:
5May21 / 13May21	



CONSTRUCTION SUMMARY

North Oakville - 382 - 1 - STARLING (43-01) Elev A

Register Plan Number: Municipal Address: Closing: 1-Jun-21

Inv.334	1 - FOYER/POWDER ROOM: INSTALL 6TH UPGRADE TILE
35	
Line 6911	Note:
5May21 / 13May21	
Inv.334	1 - SIDE HALL/ GARAGE ENTRY: INSTALL 6TH UPGRADE TILE
36	
Line 6912	Note:
5May21 / 13May21	

CONSTRUCTION

Inv.268	1 - EXTERIOR: INSTALL WALK-UP BASEMENT
3	
Line 5445	Note:
16Dec20 / 22Dec20	
Inv.242	1 - OPTIONAL 5TH BEDROOM
1	OPTIONAL 5TH BATHROOM DOOR
	AS PER FRANK, STANDARD 9FT BASEMENT
Line 4946	Note:
26Nov20 / 26Nov20	

CONSTRUCTION

Inv.268	1 - GARAGE: INSTALL GARAGE INSULATION - ALL WALLS AND CEILING
16	
Line 5448	Note:
16Dec20 / 22Dec20	

COUNTERTOP

Inv.334	1 - KITCHEN: COOKTOP CUT OUT
32	
Line 6908	Note:
5May21 / 13May21	
Inv.334	1 - KITCHEN: INSTALL MSI 2 CAESARSTONE COUNTER IN KITCHEN
33	
Line 6909	Note:
5May21 / 13May21	

ELECTRICAL

Inv.268	1 - BASEMENT: INSTALL ELECTRICAL - ROUGH-IN FOR 30 - 40 AMP FOR FUTURE WORKSHOP
18	
Line 5452	Note:
16Dec20 / 22Dec20	
Inv.268	1 - BELL AND CABLE LOCATION SKETCH. LOCATIONS MAY VARY SLIGHTLY DUE TO JOIST LOCATIONS
2	
Line 5433	Note:
16Dec20 / 22Dec20	
Inv.268	1 - KITCHEN: INSTALL RECEPTACLES - ADDITIONAL 15 AMP 120 VOLT RECEPTABLE FOR GAS STOVE
5	
Line 5435	Note:
16Dec20 / 22Dec20	
Inv.268	1 - KITCHEN: INSTALL ELECTRICAL - ROUGH-IN FOR 30 - 40 AMP BUILT-IN WALL OVEN
6	
Line 5436	Note:
16Dec20 / 22Dec20	



CONSTRUCTION SUMMARY

North Oakville - 382 - 1 - STARLING (43-01) Elev A

Registere Plan Number: Municipal Address: Closing: 1-Jun-21

Inv.268	1 - GREAT ROOM: INSTALL RECEPTACLES - DEDICATED 15 AMP 120 VOLT RECEPTABLE
8	ABOVE FIREPLACE, FOR TV
Line 5438	Note:
16Dec20 / 22Dec20	

EXTERIOR DOORS

Inv.268	1 - BREAKFAST AREA: REMOVE SINGLE DOOR AND INSTALL SLIDERS INSTEAD
19	
Line 5453	Note:
16Dec20 / 22Dec20	
Inv.268	1 - GARAGE: IN ADDITION TO THE MAN DOOR, ADD ADDITIONAL DOOR FROM GARAGE TO
20	BASEMENT STAIRS. SEE SKETCH.
WHERE GRADE PERMITS	
Line 5454	Note:
16Dec20 / 22Dec20	
Inv.334	1 - **CREDIT** ITEM 20 ON PE 268
41	
GARAGE: ADDITIONAL DOOR FROM GARAGE INTO THE HOUSE CANNOT BE ADDED, AS	
THE GRADE DOES NOT PERMIT.	
Line 6918	Note:
5May21 / 13May21	

HARDWOOD FLOORING

Inv.334	1 - MAIN FLOOR- UPPER HALL: INSTALL LEVEL 3 HARDWOOD THROUGHOUT MAIN FLOOR
37	AND UPPER HALL, IN LIEU OF NATURAL. IN KITCHEN, BREAKFAST, GREAT ROOM, DINING
ROOM, LIBRARY, MAIN HALL AND UPPER HALL	
Line 6913	Note:
5May21 / 13May21	
Inv.334	1 - STAIRCASE: INSTALL SANDED LANDINGS
38	
Line 6915	Note:
5May21 / 13May21	

HVAC

Inv.268	1 - BASEMENT: INSTALL AIR CONDITIONER - GSX14 SEER R - 410A - 3.5 TON
13	
Line 5444	Note:
16Dec20 / 22Dec20	
Inv.268	1 - KITCHEN: INSTALL GAS PIPING AND OTHER - GAS LINE R/I FOR MAIN FLOOR STOVE -
4	
Line 5434	Note:
16Dec20 / 22Dec20	

INTERIOR DOORS & TRIM

Inv.334	2 - LIBRARY: INSTALL TWO (2) FRENCH SHAKER 3-PANEL DOORS, FROSTED, IN LIBRARY
40	
Line 6917	Note:
5May21 / 13May21	

MISCELLANEOUS

CONSTRUCTION SUMMARY

North Oakville - 382 - 1 - STARLING (43-01) Elev A

Registere Plan Number: Municipal Address: Closing: 1-Jun-21

Inv.334	1 - Purchaser has attended a Colour appointment at the Decor Centre & has DECLINED any additional upgrades and accepts and acknowledges that there will be no further structural changes/additions/deletions to be made	Note:
Line 6919		
5May21 / 13May21		
Inv.334	1 - Purchasers are aware & accepts that ANY changes made to upgrades after signing this Purchasers Extra Form are subject to a minimum administration fee	Note:
Line 6920		
5May21 / 13May21		
Inv.268	1 - Purchaser has attended a Structural appointment at the Decor Centre & has DECLINED any additional upgrades and accepts and acknowledges that there will be no further structural changes/additions/deletions to be made upon signing	Note:
Line 5455		
16Dec20 / 22Dec20		
Inv.268	1 - Purchaser has attended a Colour appointment at the Decor Centre & has DECLINED any additional upgrades and accepts and acknowledges that there will be no further structural changes/additions/deletions to be made	Note:
Line 5456		
16Dec20 / 22Dec20		

PAINT

Inv.334	1 - STAIRCASE: STAIN 2 SETS OF STAIRS	
Line 6916		Note:
5May21 / 13May21		

PLUMBING

Inv.268	1 - MASTER ENSUITE: INSTALL RAINSHOWER HEAD IN MASTER ENSUITE SHOWER	
Line 5441		Note:
16Dec20 / 22Dec20		
Inv.268	1 - MASTER ENSUITE: INSTALL RAINSHOWER HEAD	
Line 5442	MOEN S1004 12" SQUARE FLAT/THIN RAINSHOWER	Note:
16Dec20 / 22Dec20		
Inv.268	1 - KITCHEN: INSTALL EXTRA ROUGH-IN LINE FOR FRIDGE ICE MAKER WITH SHUT-OFF	
Line 5443		Note:
16Dec20 / 22Dec20		

VACCUM/BELL

Inv.268	1 - GREAT ROOM: INSTALL INTERNET - CAT-6 NETWORK CABLE	
Line 5439		Note:
16Dec20 / 22Dec20		
Inv.268	1 - GREAT ROOM: INSTALL CONDUIT - 1 1/4" ORANGE FLEX CONDUIT APPROX. 35FT FOR FIREPLACE FOR TV	Note:
Line 5437		
16Dec20 / 22Dec20		

WINDOWS



CONSTRUCTION SUMMARY

North Oakville - 382 - 1 - STARLING (43-01) Elev A

Registere Plan Number: Municipal Address: Closing: 1-Jun-21

Inv.268	4 - BASEMENT: ENLARGE FOUR (4) BASEMENT WINDOW - INCLUDES NEW STANDARD WINDOW - 48 X 24		
14			
Line 5446		Note:	
16Dec20 / 22Dec20			
Inv.268	1 - BASEMENT: INSTALL BASEMENT WINDOW - EXTRA STANDARD WINDOW - 30 X 16		
15			
Line 5447		Note:	
16Dec20 / 22Dec20			

Lot 382

May 5th, 21 LOT 382


ELEV. A (13-01)

(Rs) (Dps)

STARLING

4,181 SQ. FT.

INCLUDES 013 SQ FT FINISHED BASEMENT

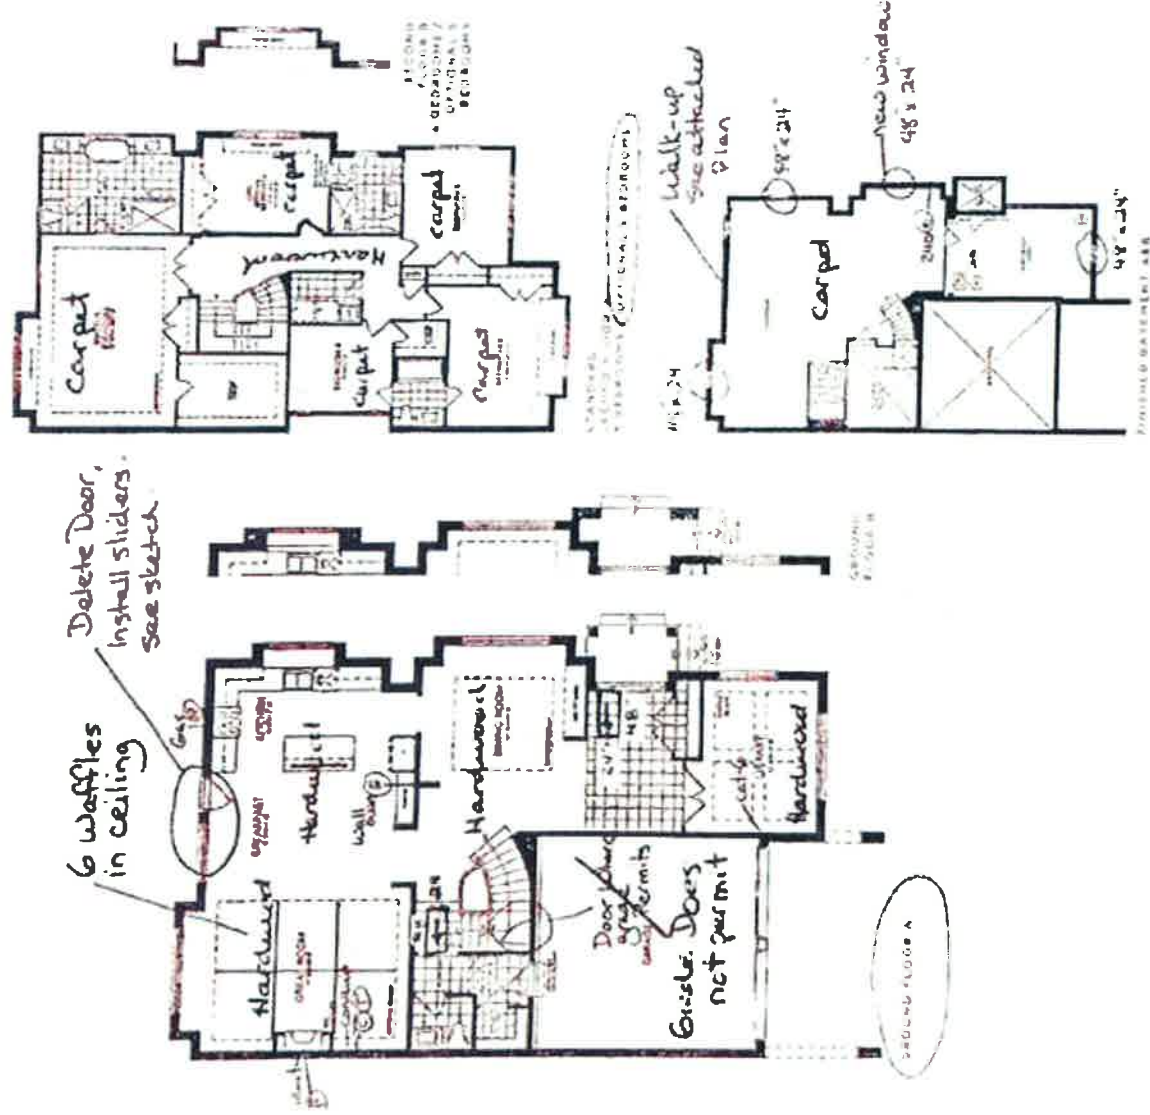

VALERY

ARCHITECT


NO PROVISION FOR SIGNATURES AND STAMPS IS MADE. THE ARCHITECT'S RESPONSIBILITY IS LIMITED TO THE PREPARED DRAWINGS AND NOT FOR THE CONSTRUCTION OF THE WORK. 

RECEIVED

MAY 13 2021

Lot 382
May 5, 21

07 382

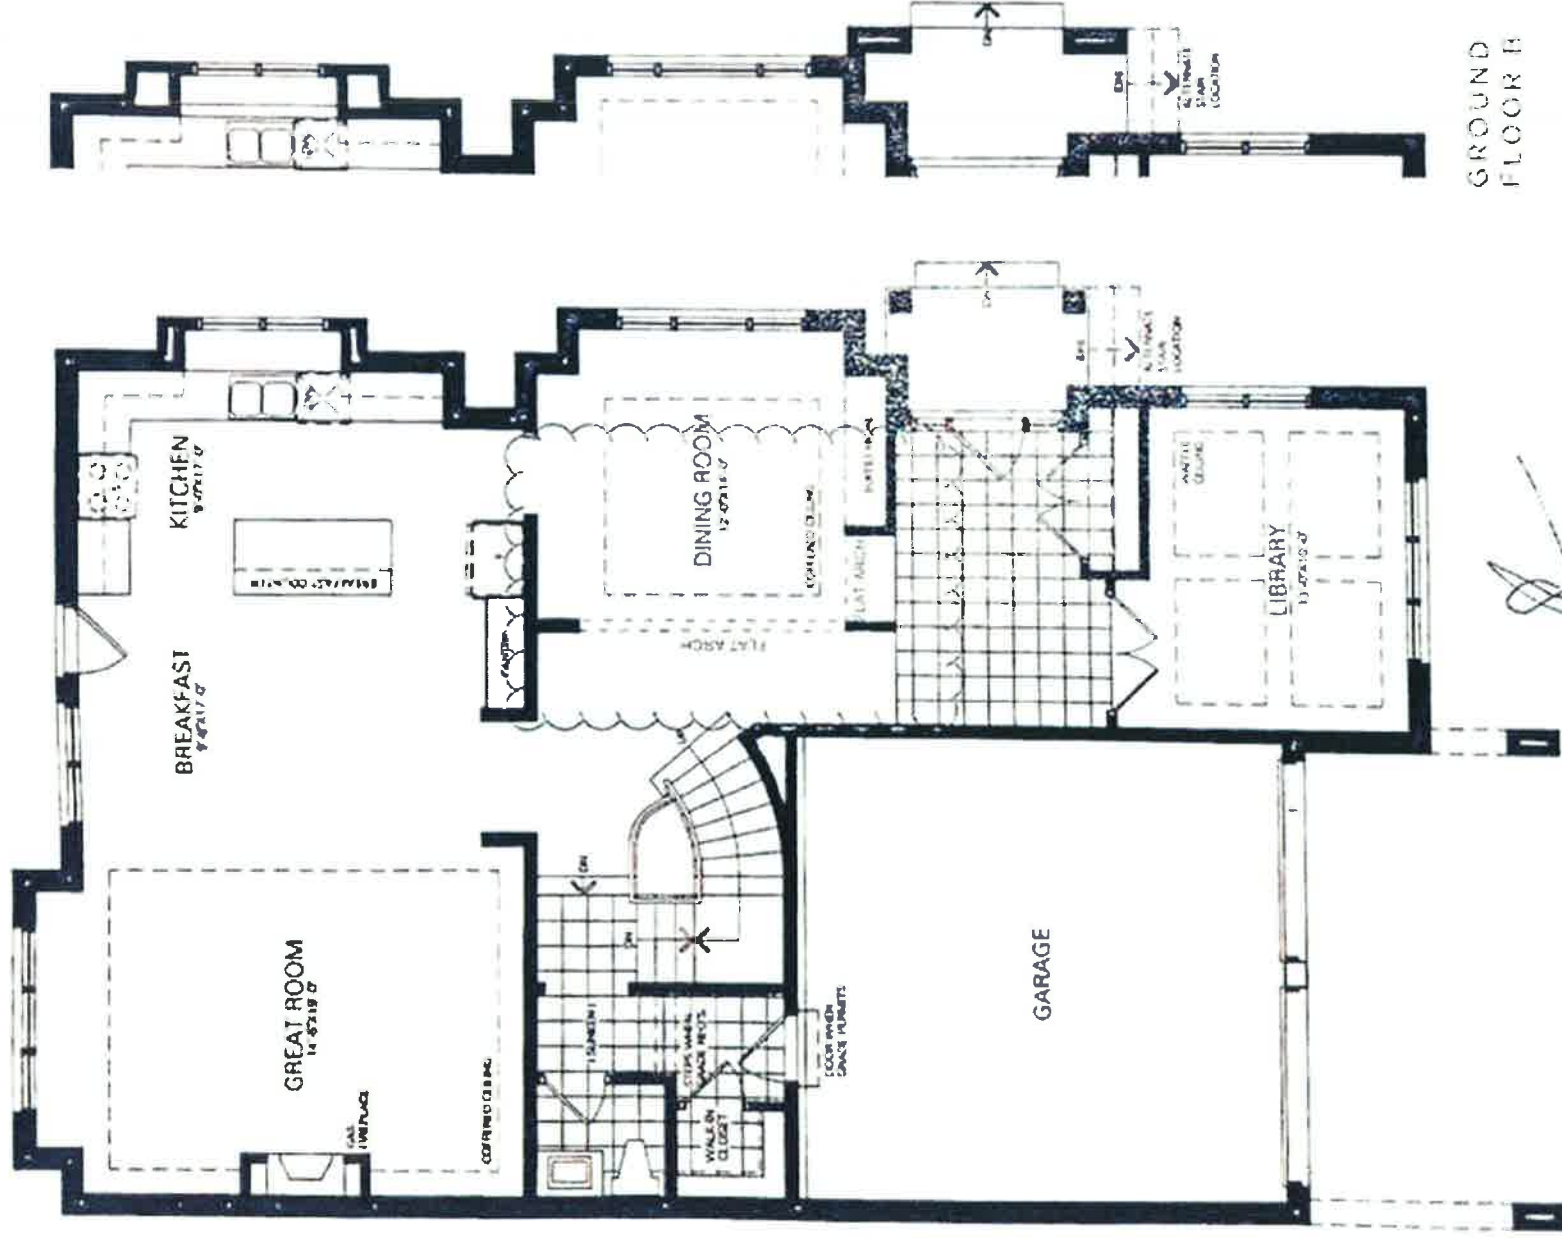

GROUND FLOOR A

GROUND FLOOR B


RUBAN (LOT 382)

RECEIVED
MAY 13 2021

Lot 382
May 5, 21

Dps
Rs

Lot 382

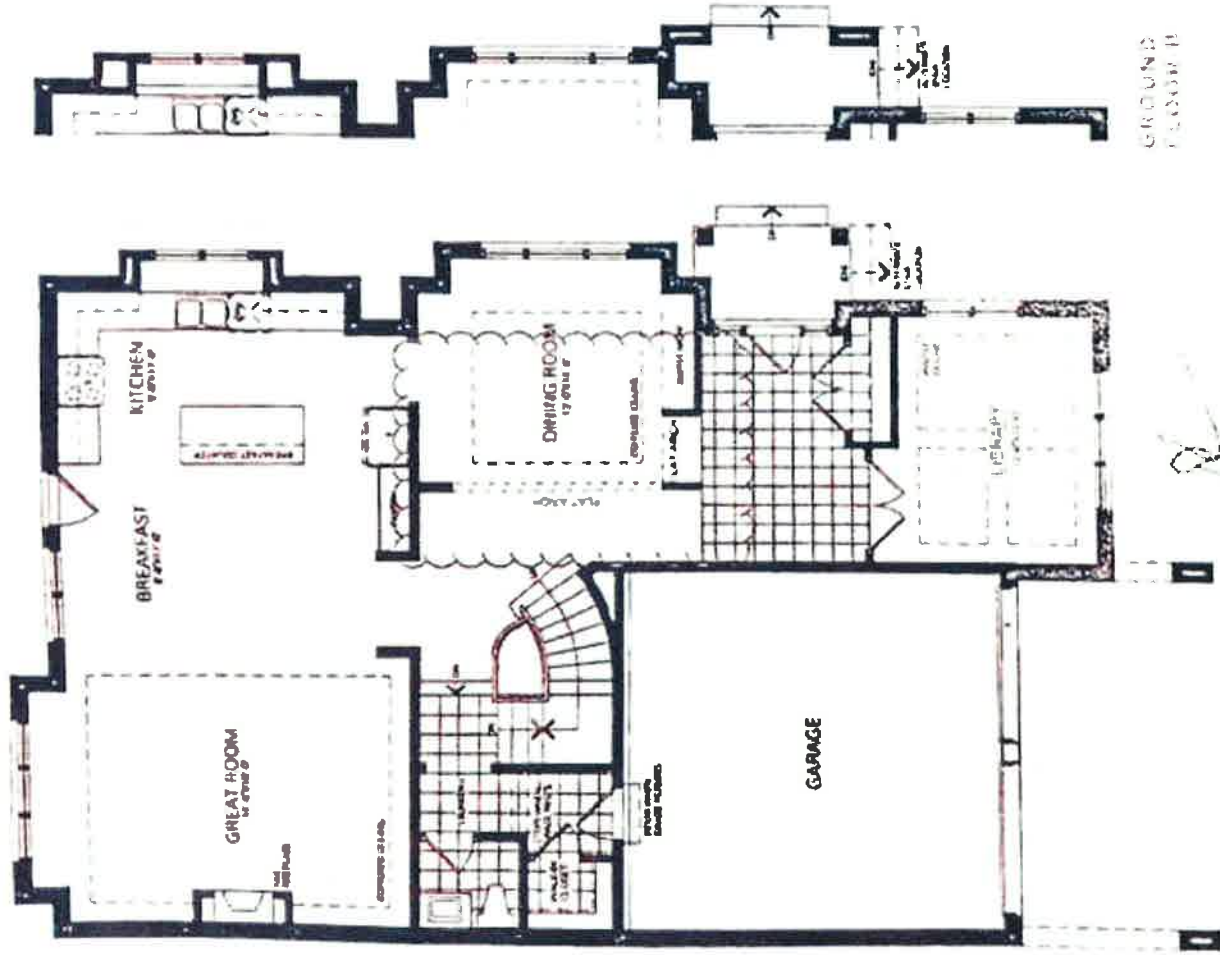

GROUND FLOOR A

ROBAN (LOT 382)

GROUND FLOOR B

RECEIVED



MAY 13 2021

Lot 382



May 5, 2021

Lot 382

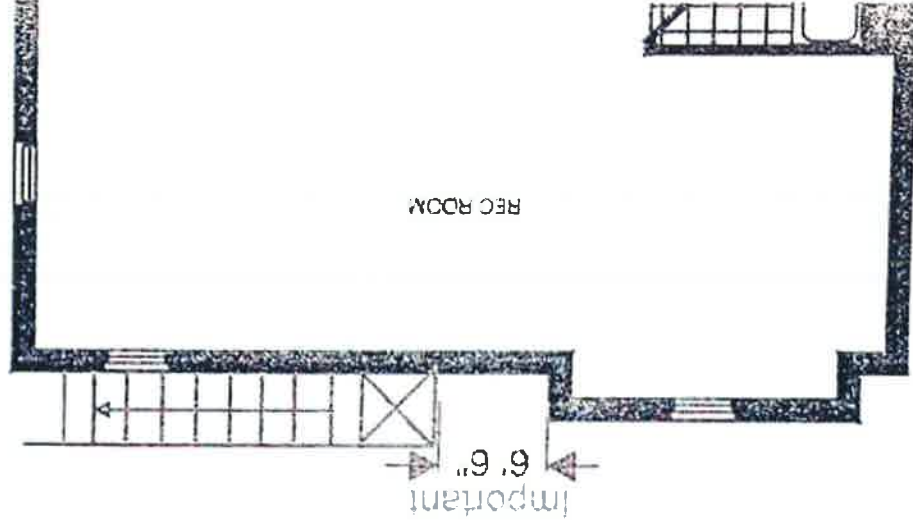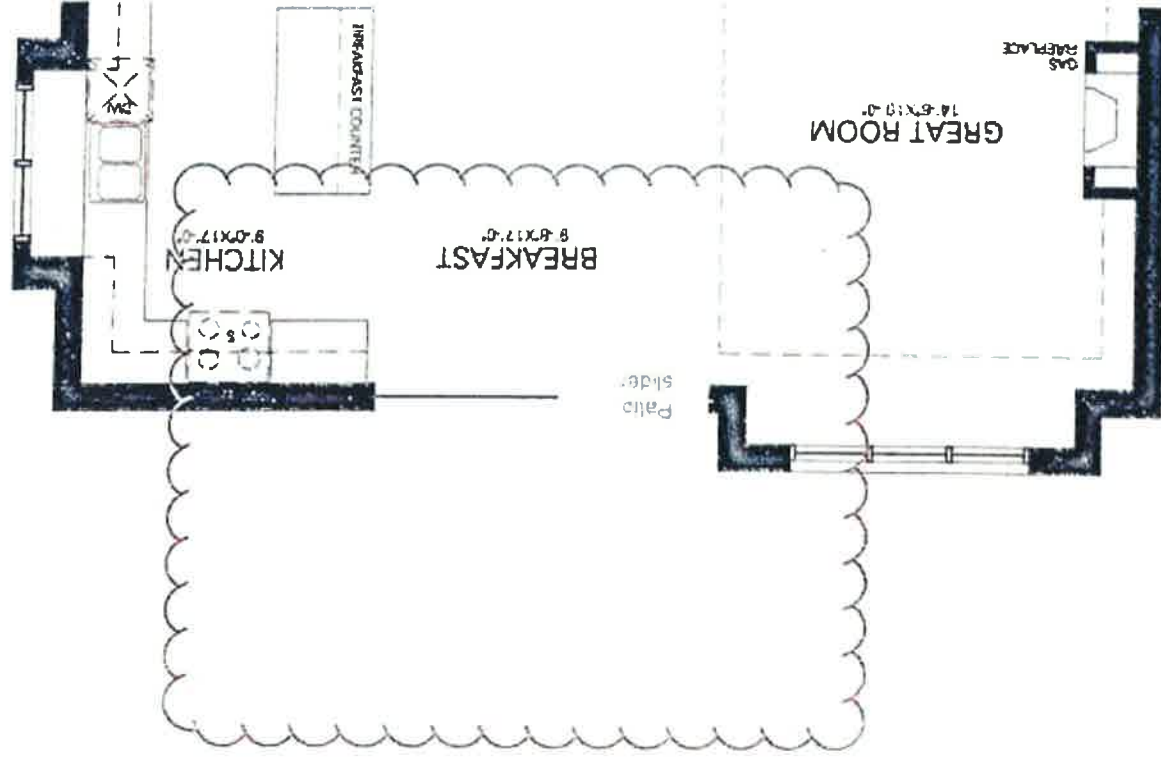

RECEIVED

MAY 13 2021

Lot 382





May 5, 2021

Lot 382

Rs


Dps

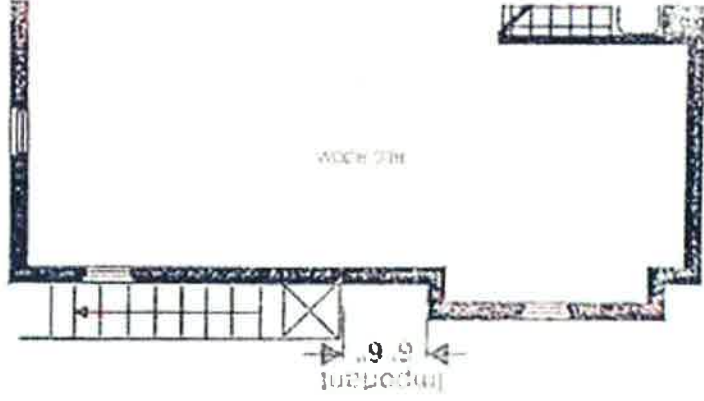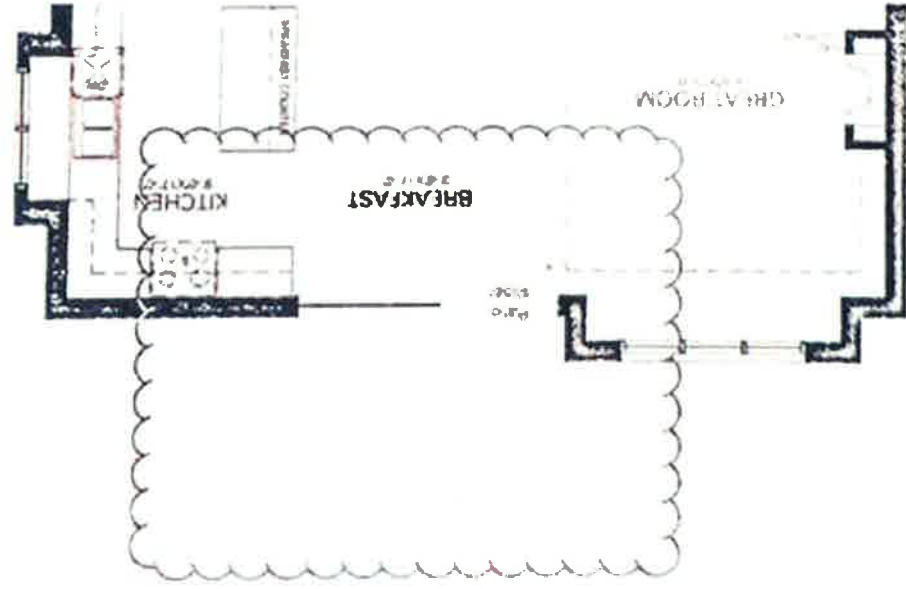

RECEIVED

MAY 13 2021

Kitchen

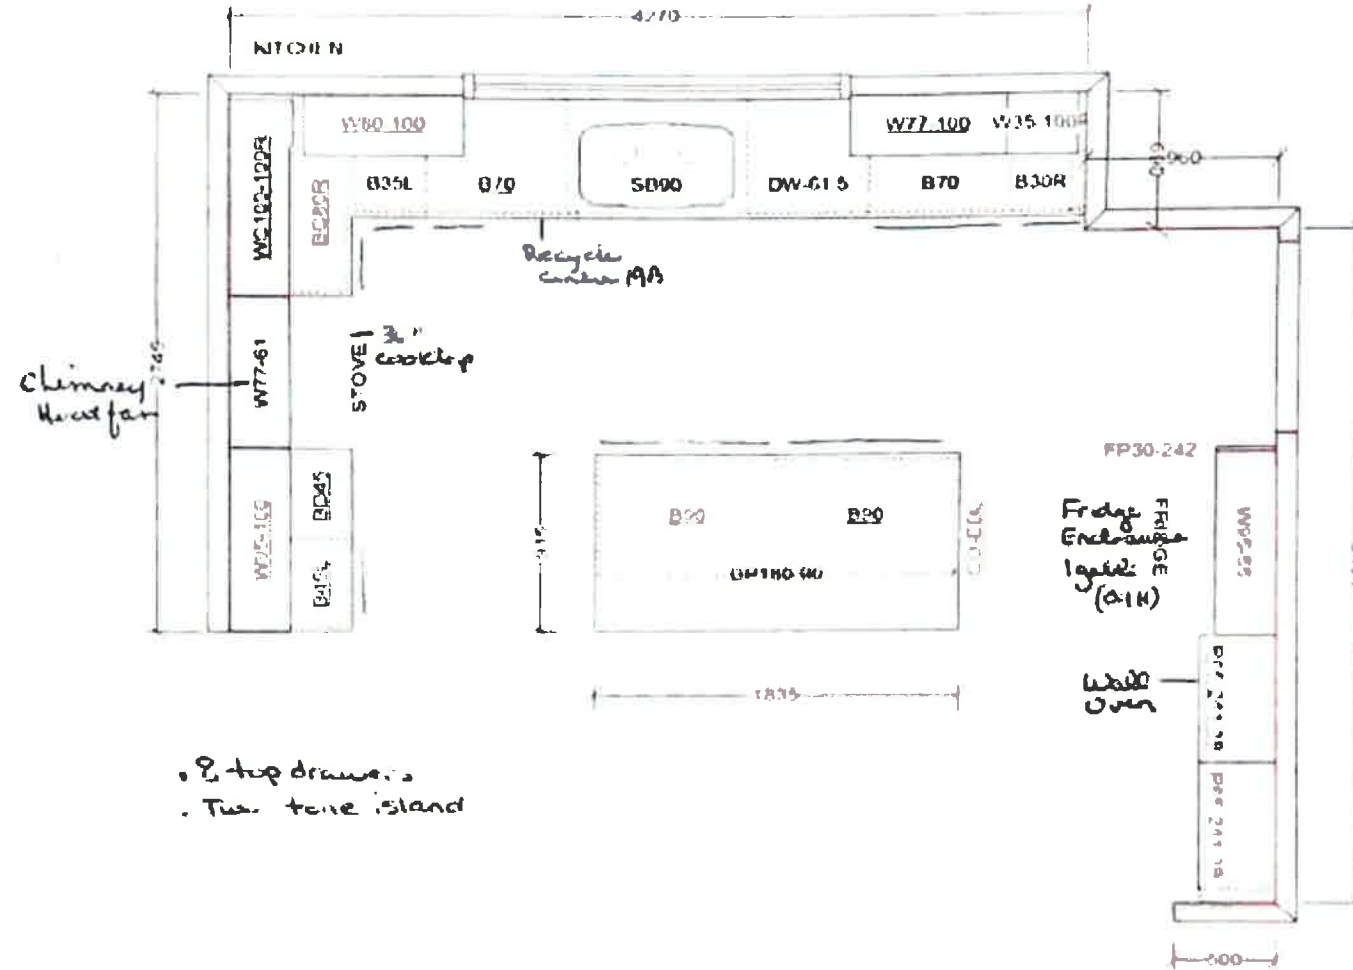

- 2 top drawers
- Two tone island

This sketch is for DESIGN PURPOSES ONLY - It is not meant to be an exact rendition



VALERY HOMES
NORTH OAKVILLE
431 - STARLING

STANDARD FEATURES

- 100cm Upper cabinets
- Ceiling strip to underside of bulkhead in kitchen
- Backing on kitchen and Bath cabinets
- Kitchen countertops by other
- Post form laminate countertops in baths and laundry

Lot 382

DPS RS

May 5, 21

Drawn By
Date February 20, 2020
Scale Not To Scale


Approved By Builder

Date

RECEIVED

MAY 13 2021

Kitchen

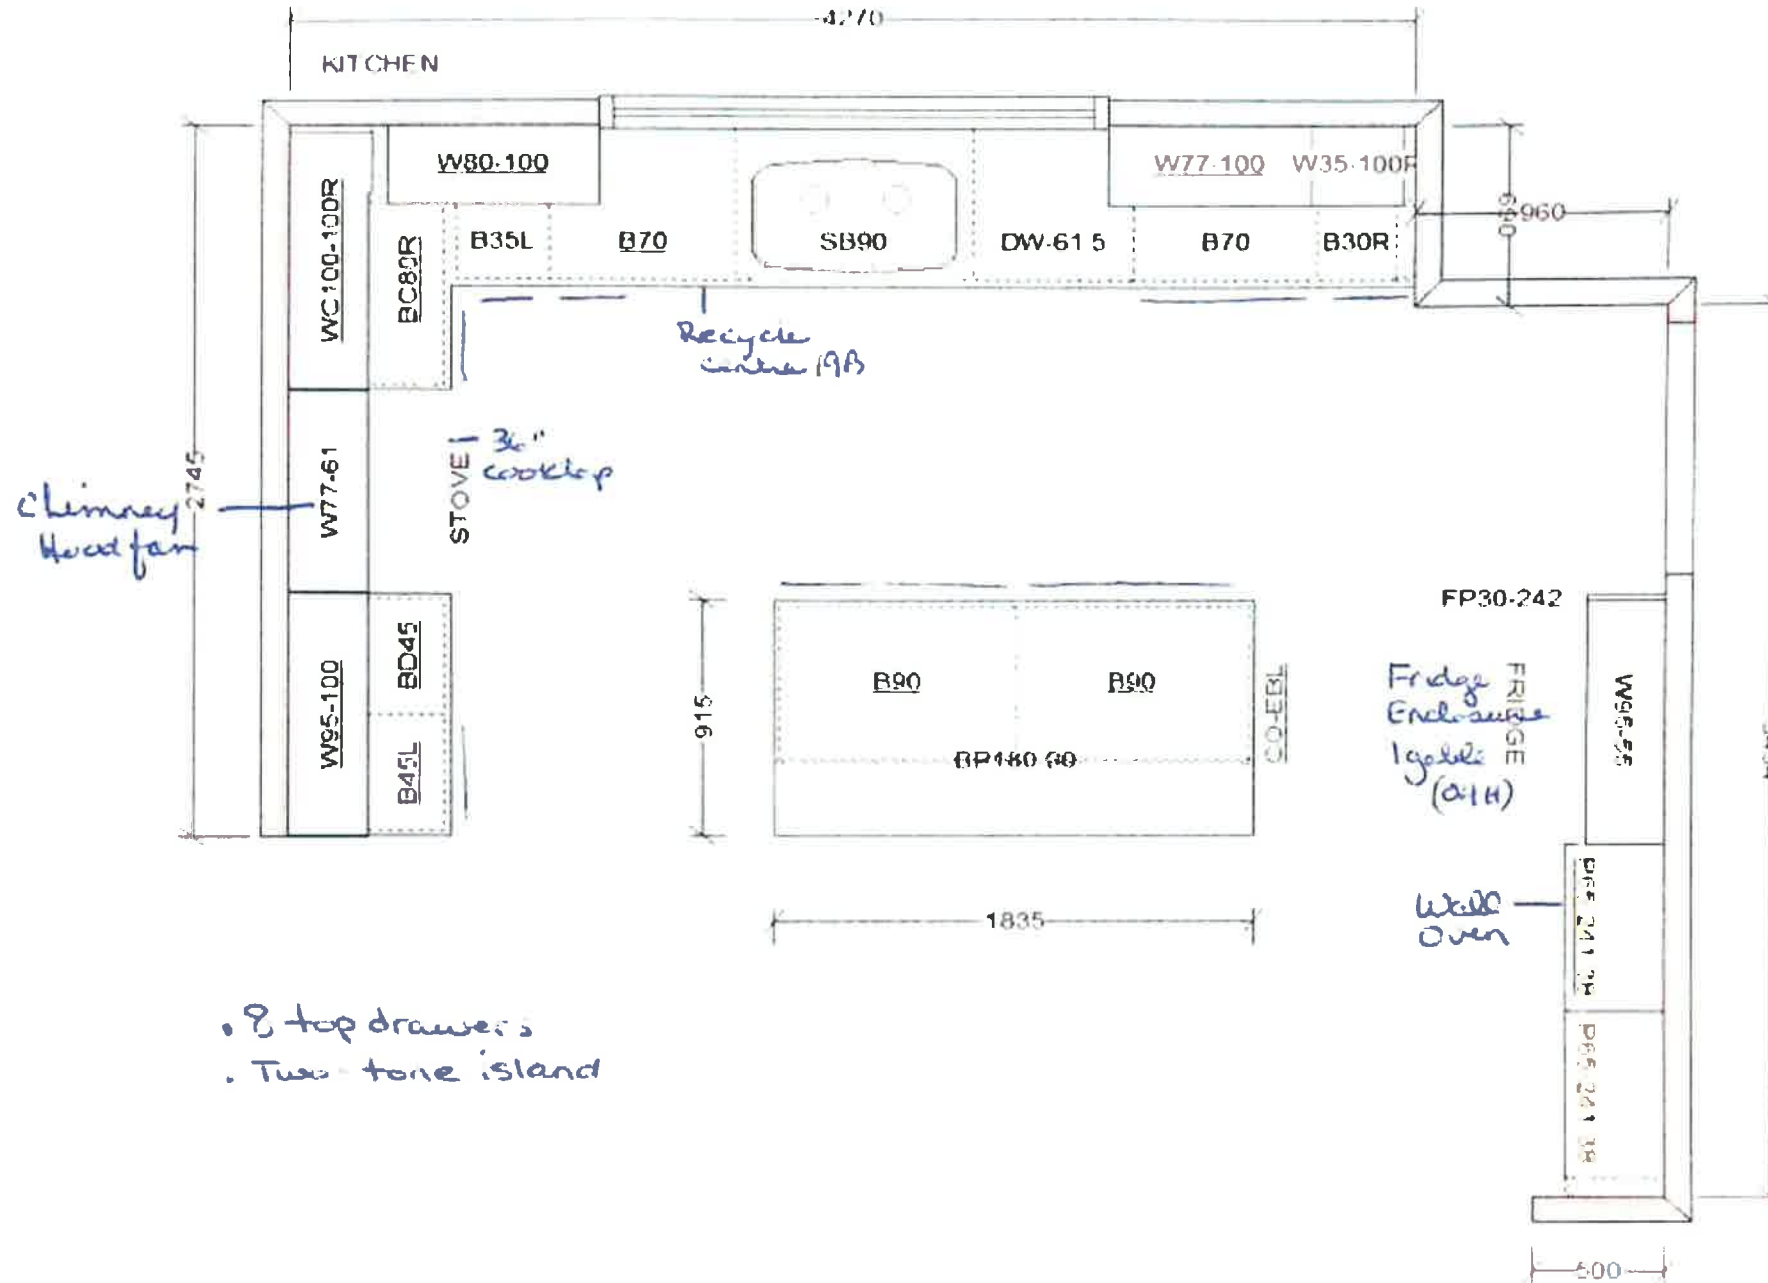

- 8 top drawers
- Two-tone island

This sketch is for DESIGN PURPOSES ONLY – It is not meant to be an exact rendition.




VALERY HOMES
NORTH OAKVILLE
431 - STARLING

STANDARD FEATURES:

- 100cm Upper cabinets
- Ceiling strip to underside of bulkhead in Kitchen
- Backing on Kitchen and Bath cabinets
- Kitchen countertops by others
- Post-form laminate countertops in baths and Laundry

Lot 382

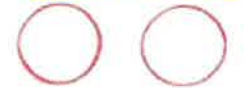

May 5, 21

Drawn By:
Date: February 20, 2020
Scale: Not To Scale









Approved By Builder:

Date:

RECEIVED

MAY 13 2021

Baths

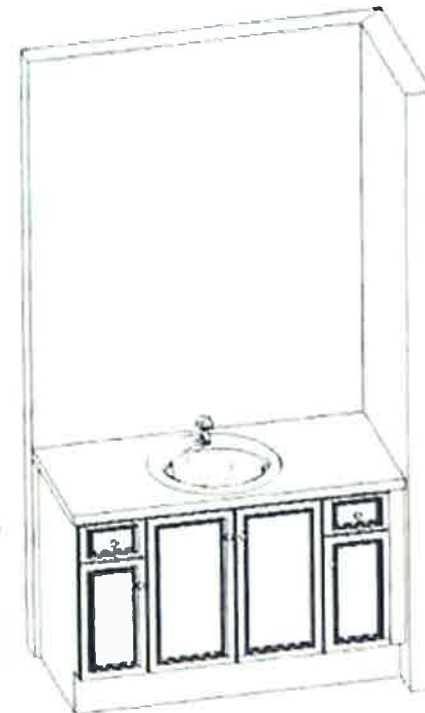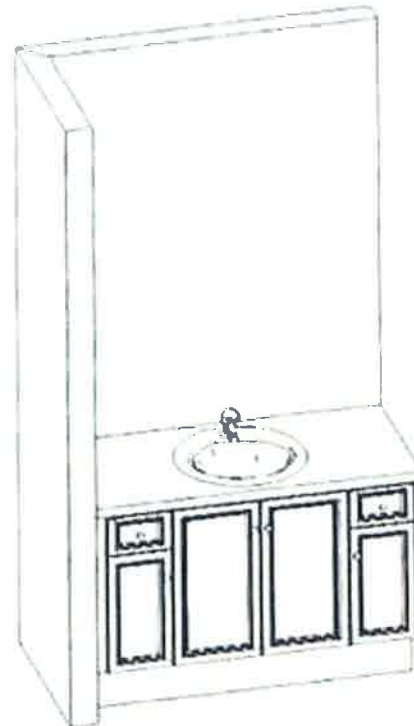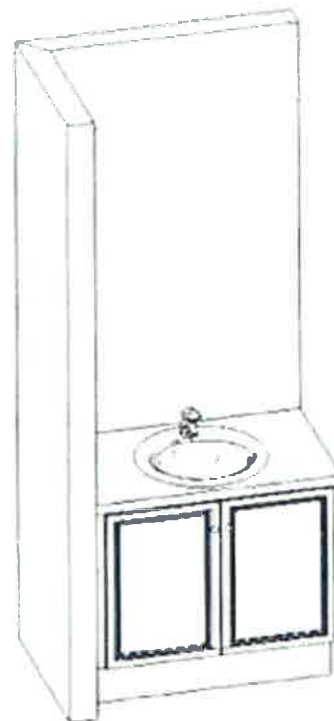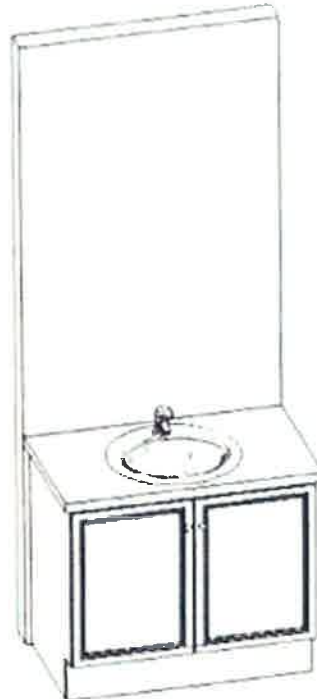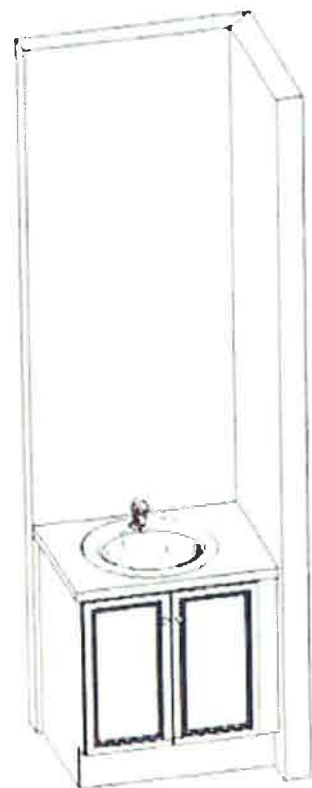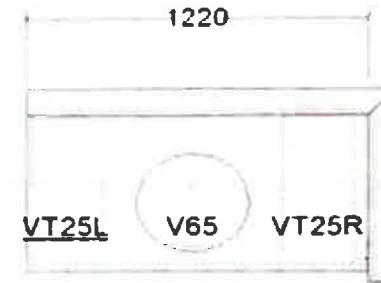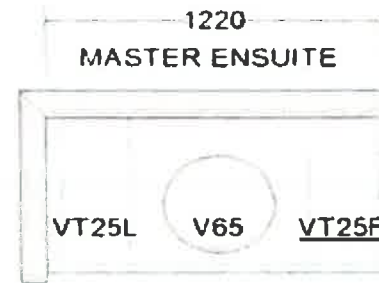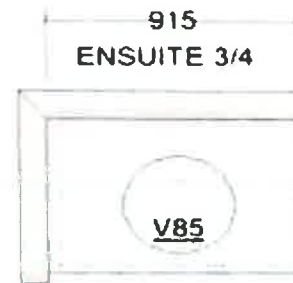

VALERY HOMES
NORTH OAKVILLE
431 - STARLING

STANDARD FEATURES:

- 100cm Upper cabinets
- Ceiling strip to underside of bulkhead in Kitchen
- Backing on Kitchen and Bath cabinets
- Kitchen countertops by others
- Post-form laminate countertops in baths and Laundry

Lot 382

Drawn By
Date: February 20, 2020
Scale: Not To Scale









Approved By Builder

Date:

RECEIVED
MAY 13 2021

This sketch is for DESIGN PURPOSES ONLY - It is not meant to be an exact rendition.

Baths

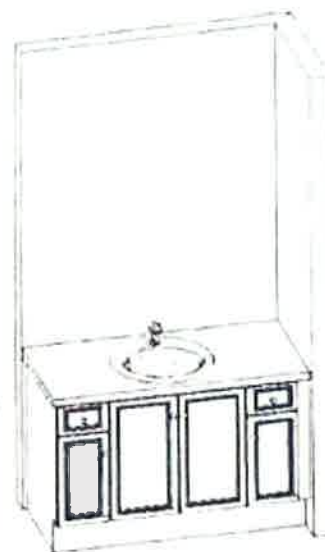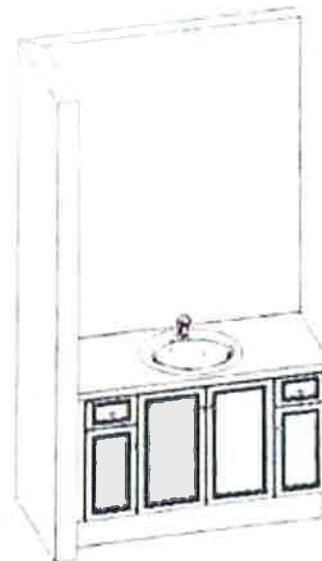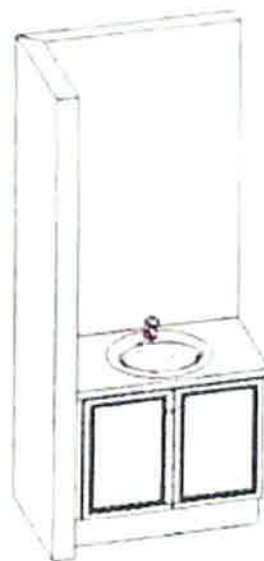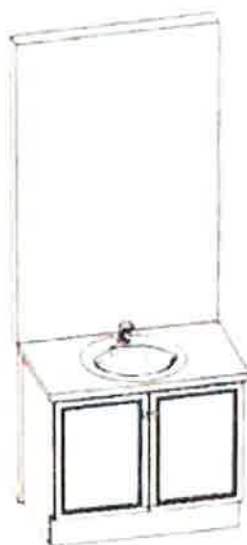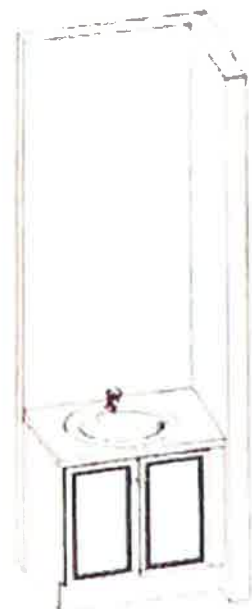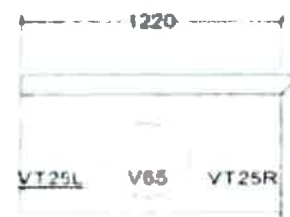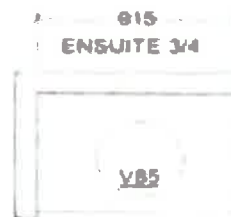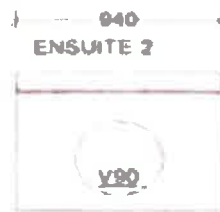

FRENDEL

VALERY HOMES
NORTH OAKVILLE
431 - STARLING

STANDARD FEATURES:

- 100cm Upper cabinets
- Ceiling strip to underside of bulkhead in kitchen
- Backing on Kitchen and Bath cabinets
- Kitchen countertops by others
- Post-form laminate countertops in baths and laundry

Lot 382

RS DPS

Drawn By:
Date: February 20, 2020
Scale: Not To Scale

Approved By Builder

Date:

RECEIVED
MAY 13 2021

This sketch is for DESIGN PURPOSES ONLY - It is not meant to be an exact rendition