

CONSTRUCTION SUMMARY

North Oakville - 128 - 1 - STARLING (43-01) Elev B

Register Plan Number: Municipal Address: Closing: **28-May-21**

CABINETRY

Inv. 369 123 Line 7830 20Jul21 / 28Jul21	1 - KITCHEN: INSTALL LEVEL 7 CABINETS THROUGHOUT KITCHEN Note:
Inv. 369 124 Line 7831 20Jul21 / 28Jul21	1 - POWDER ROOM: INSTALL LEVEL 6 CABINETS Note:
Inv. 369 125 Line 7832 20Jul21 / 28Jul21	1 - SHARED BATH: INSTALL LEVEL 6 CABINETS Note:
Inv. 369 126 Line 7833 20Jul21 / 28Jul21	1 - ENSUITE 2: INSTALL LEVEL 6 CABINETS Note:
Inv. 369 127 Line 7834 20Jul21 / 28Jul21	1 - BASEMENT BATH: INSTALL LEVEL 6 CABINETS Note:
Inv. 369 128 Line 7835 20Jul21 / 28Jul21	1 - LAUNDRY ROOM: INSTALL LEVEL 6 CABINETS (ON STD. BASE) Note:
Inv. 369 129 Line 7836 20Jul21 / 28Jul21	1 - LAUNDRY ROOM: INSTALL OPTIONAL UPpers IN LEVEL 6 Note:
Inv. 369 130 Line 7837 20Jul21 / 28Jul21	1 - MASTER ENSUITE: INSTALL LEVEL 8 CABINETS Note:
Inv. 369 131 Line 7838 20Jul21 / 28Jul21	1 - KITCHEN: INSTALL UPGRADE 2 HARDWARE IN KITCHEN Note:
Inv. 369 132 Line 7839 20Jul21 / 28Jul21	6 - ALL WASHROOMS AND LAUNDRY ROOM (SIX ROOMS): INSTALL UPGRADE 2 HARDWARE Note:
Inv. 369 133 Line 7840 20Jul21 / 28Jul21	1 - KITCHEN: INSTALL DEEP FRIDGE UPPER WITH ONE GABLE (04H) Note:
Inv. 369 134 Line 7841 20Jul21 / 28Jul21	2 - KITCHEN: INSTALL DEEPER PANTRY (05C) Note:
Inv. 369 135 Line 7842 20Jul21 / 28Jul21	18 - KITCHEN: INSTALL STACKED UPPER CABINETS (03A) Note:

North Oakville - 128 - 1 - STARLING (43-01) Elev B

Register Plan Number: Municipal Address: Closing: 28-May-21

Inv. 369 136 Line 7843 20Jul21 / 28Jul21	12 - KITCHEN: INSTALL CLEAR GLASS DOORS IN UPPER STACKED CABINETS (22A) Note:
Inv. 369 137 Line 7844 20Jul21 / 28Jul21	1 - KITCHEN: INSTALL PREMIER HOOD FAN CABINET (10H) Note:
Inv. 369 138 Line 7845 20Jul21 / 28Jul21	5 - KITCHEN: INSTALL TALL CROWN ON CABINETS (10J) Note:
Inv. 369 139 Line 7846 20Jul21 / 28Jul21	4 - KITCHEN: INSTALL FOUR (4) DUMMY DOORS ON SIDES OF DOUBLE DEPTH ISLAND (04B) Note:
Inv. 369 141 Line 7847 20Jul21 / 28Jul21	1 - KITCHEN: INSTALL SMALL RECYCLE CENTRE BESIDE SINK (19B) Note:
Inv. 369 142 Line 7848 20Jul21 / 28Jul21	5 - KITCHEN: INSTALL SIX (6) TOP DRAWERS IN KITCHEN (05B) Note:
Inv. 369 143 Line 7849 20Jul21 / 28Jul21	1 - KITCHEN: INSTALL ONE DUMMY DRAWER AT SINK (05B) Note:
Inv. 369 144 Line 7850 20Jul21 / 28Jul21	1 - KITCHEN: INSTALL WALL OVEN UNIT (18H)- STANDARD APPLICATION, NOT FLUSH Note:
Inv. 369 145 Line 7851 20Jul21 / 28Jul21	1 - SHARED BATH: INSTALL TOWEL DRAWERS (13D) Note:
Inv. 369 146 Line 7852 20Jul21 / 28Jul21	1 - ENSUITE 2: INSTALL ONE DUMMY DRAWER AT SINK FRONT (05B) Note:
Inv. 369 147 Line 7853 20Jul21 / 28Jul21	2 - MASTER ENSUITE: INSTALL TWO (2) DUMMY DRAWER AT SINK FRONT (05B) Note:
Inv. 369 148 Line 7854 20Jul21 / 28Jul21	1 - BASEMENT BATH: INSTALL ONE DUMMY DRAWER AT SINK FRONT (05B) Note:
Inv. 369 149 Line 7855 20Jul21 / 28Jul21	1 - POWDER ROOM: INSTALL ONE DUMMY DRAWER AT SINK FRONT (05B) Note:

North Oakville - 128 - 1 - STARLING (43-01) Elev B

Registere Plan Number: Municipal Address: Closing: 28-May-21

Inv. 369	6 - KITCHEN: INSTALL BASE CABINETS ON THE BACK OF THE ORIGINAL ISLAND TO DOUBLE THE DEPTH (01B)
140	
Line 7896	Note:
20Jul21 / 28Jul21	

CEILING

Inv. 369	1 - 2ND FLOOR: INSTALL SMOOTH CEILINGS ON 2ND FLOOR
181	
Line 7887	Note:
20Jul21 / 28Jul21	

CERAMIC TILE

Inv. 369	1 - FOYER: INSTALL UPGRADE 6 FLOOR TILE IN FOYER
158	
Line 7863	Note:
20Jul21 / 28Jul21	
Inv. 369	1 - POWDER ROOM/ MUD ROOM: INSTALL UPGRADE 5 TILE
159	
Line 7864	Note:
20Jul21 / 28Jul21	
Inv. 369	1 - LAUNDRY ROOM: INSTALL UPGRADE 5 TILE
160	
Line 7865	Note:
20Jul21 / 28Jul21	
Inv. 369	1 - SHARED BATH: INSTALL UPGRADE 5 TILES ON FLOOR AND SHOWER WALLS
161	
Line 7867	Note:
20Jul21 / 28Jul21	
Inv. 369	1 - ENSUITE 2: INSTALL UPGRADE 5 TILES ON FLOOR AND SHOWER WALLS
162	
Line 7868	Note:
20Jul21 / 28Jul21	
Inv. 369	1 - BASEMENT BATH: INSTALL UPGRADE 5 TILES ON FLOOR AND SHOWER WALLS
163	
Line 7869	Note:
20Jul21 / 28Jul21	
Inv. 369	1 - MASTER ENSUITE: INSTALL UPGRADE 4 TILES ON FLOOR AND SHOWER WALLS
164	
Line 7870	Note:
20Jul21 / 28Jul21	
Inv. 369	1 - KITCHEN: INSTALL UPGRADE 5 BACKSPLASH IN KITCHEN
165	
Line 7871	Note:
20Jul21 / 28Jul21	

CONSTRUCTION

Inv. 209	1 - WALK-UP BASEMENT
122	9 FOOT CEILING IN BASEMENT
164	A/C UNIT
	ROUGH-IN WET BAR AS PER SKETCH
	COMPLETE BATHROOM IN BASEMENT
	FINISHED BASEMENT
Line 3626	Note:
26Oct20 / 27Jul21	



CONSTRUCTION SUMMARY

North Oakville - 128 - 1 - STARLING (43-01) Elev B
Registere Plan Number: Municipal Address: Closing: 28-May-21

Inv.273	1 - BEDROOM 5: BUILD BEDROOM #5
117	
Line 5528	Note:
26Dec20 / 27Jul21	
Inv.369	1 - KITCHEN: NOTE THAT THE WALL BESIDE PANTRY MUST BE EXTENDED TO
202	ACCOMODATE DEEPER PANTRY. PANTRY WILL BE FLUSH WITH THE DEEP FRIDGE
	CABINETS. SEE KITCHEN SKETCH
Line 7911	Note:
20Jul21 / 28Jul21	
Inv.369	1 - BASEMENT: ADD ONE BEDROOM WITH CLOSET. SEE SKETCH
203	
Line 7913	Note:
20Jul21 / 28Jul21	

COUNTERTOP

Inv.369	1 - KITCHEN: INSTALL MSI 3 CAESARSTONE ON ENLARGED KITCHEN ISLAND
151	
Line 7910	Note:
20Jul21 / 28Jul21	
Inv.369	1 - KITCHEN: INSTALL MSI 3 CAESARSTONE THROUGHOUT KITCHEN
150	
Line 7856	Note:
20Jul21 / 28Jul21	
Inv.369	1 - POWDER ROOM: INSTALL UPGRADE LEVEL CAESARSTONE ON VANITY
152	
Line 7857	Note:
20Jul21 / 28Jul21	
Inv.369	1 - SHARED BATH: INSTALL UPGRADE LEVEL CAESARSTONE ON VANITY
153	
Line 7858	Note:
20Jul21 / 28Jul21	
Inv.369	1 - ENSUITE 2: INSTALL UPGRADE LEVEL CAESARSTONE ON VANITY
154	
Line 7859	Note:
20Jul21 / 28Jul21	
Inv.369	1 - BASEMENT BATH: INSTALL UPGRADE LEVEL CAESARSTONE ON VANITY
155	
Line 7860	Note:
20Jul21 / 28Jul21	
Inv.369	1 - MASTER ENSUITE: INSTALL UPGRADE LEVEL CAESARSTONE ON VANITY
156	
Line 7861	Note:
20Jul21 / 28Jul21	
Inv.369	1 - LAUNDRY ROOM COUNTER (STD AREA): INSTALL UPGRADE LEVEL CAESARSTONE ON
157	VANITY
Line 7862	Note:
20Jul21 / 28Jul21	

ELECTRICAL

Inv.273	1 - BELL AND CABLE ROUGH-IN LOCATION SKETCH. LOCATIONS MAY VARY SLIGHTLY
107	DUE TO JOIST LOCATIONS
Line 5512	Note:
26Dec20 / 27Jul21	



CONSTRUCTION SUMMARY

North Oakville - 128 - 1 - STARLING (43-01) Elev B

Registere Plan Number: Municipal Address: Closing: 28-May-21

Inv.273 109 Line 5514 26Dec20 / 27Jul21	1 - KITCHEN: INSTALL RECEPTACLES - ADDITIONAL 15 AMP 120 VOLT RECEPTABLE FOR GAS STOVE Note:
Inv.273 110 Line 5515 26Dec20 / 27Jul21	1 - KITCHEN: INSTALL ELECTRICAL - ROUGH-IN FOR 30 - 40 AMP BUILT-IN WALL OVEN Note:
Inv.369 191 Line 7899 20Jul21 / 28Jul21	1 - GREAT ROOM: INSTALL RECEPTACLES - DEDICATED 15 AMP 120 VOLT RECEPTABLE, ABOVE FIREPLACE FOR FUTURE TV Note:
Inv.369 192 Line 7900 20Jul21 / 28Jul21	4 - LIBRARY: INSTALL FOUR (4) POT LIGHTS - 4" LED NON-INSULATED CEILINGS, ON SAME SWITCH. DELETE STANDARD LIGHT Note:
Inv.369 193 Line 7901 20Jul21 / 28Jul21	4 - MAIN HALL: INSTALL FOUR (4) POT LIGHTS - 4" LED NON-INSULATED CEILINGS, ON SAME SWITCH. DELETE STANDARD LIGHT Note:
Inv.369 194 Line 7902 20Jul21 / 28Jul21	4 - DINING ROOM: INSTALL FOUR (4) POT LIGHTS - 4" LED NON-INSULATED CEILINGS, ON SEPARATE SWITCH. KEEP STANDARD LIGHT Note:
Inv.369 195 Line 7903 20Jul21 / 28Jul21	5 - KITCHEN: INSTALL FIVE (5) POT LIGHTS - 4" LED NON-INSULATED CEILINGS, ON SEPARATE SWITCH. KEEP STANDARD LIGHT ABOVE ISLAND Note:
Inv.369 196 Line 7904 20Jul21 / 28Jul21	1 - KITCHEN: INSTALL ONE (1) POT LIGHT - 4" LED NON-INSULATED CEILINGS, ON SEPARATE SWITCH, ABOVE KITCHEN SINK Note:
Inv.369 197 Line 7905 20Jul21 / 28Jul21	6 - BREAKFAST AREA: INSTALL SIX (6) POT LIGHTS - 4" LED NON-INSULATED CEILINGS, ON SAME SWITCH. DELETE STANDARD LIGHT Note:
Inv.369 198 Line 7906 20Jul21 / 28Jul21	9 - GREAT ROOM: INSTALL NINE (9) POT LIGHTS - 4" LED NON-INSULATED CEILINGS, ON SAME SWITCH. DELETE STANDARD LIGHT Note:
Inv.369 199 Line 7907 20Jul21 / 28Jul21	6 - UPPER HALL: INSTALL SIX (6) POT LIGHTS - 4" LED - INSULATED CEILINGS ON SAME SWITCH. DELETE STANDARD LIGHTS Note:
Inv.369 200 Line 7908 20Jul21 / 28Jul21	6 - MASTER BEDROOM: INSTALL SIX (6) POT LIGHTS - 4" LED - INSULATED CEILINGS ON SAME SWITCH. DELETE STANDARD LIGHT Note:
Inv.369 201 Line 7909 20Jul21 / 28Jul21	3 - MASTER ENSUITE: INSTALL THREE (3) POT LIGHTS - 4" LED - INSULATED CEILINGS ON SEPARATE SWITCH. KEEP STANDARD LIGHTS Note:



CONSTRUCTION SUMMARY

North Oakville - 128 - 1 - STARLING (43-01) Elev B
Registere Plan Number: Municipal Address: Closing: 28-May-21

FIREPLACE

Inv.369	1 - GREAT ROOM: UPGRADE FIREPLACE MANTLE TO P-51
175	
Line 7881	Note:
20Jul21 / 28Jul21	

HARDWOOD FLOORING

Inv.369	1 - MAIN FLOOR AND UPPER HALL: UPGRADE TO LEVEL 4 HARDWOOD, 7 1/2" PLANK
166	
Line 7872	Note:
20Jul21 / 28Jul21	
Inv.369	1 - 2ND FLOOR BEDROOMS, INCL. BED 5: UPGRADE TO LEVEL 4 HARDWOOD, 7 1/2" PLANK
167	
Line 7873	Note:
20Jul21 / 28Jul21	
Inv.369	1 - BASEMENT: UPGRADE TO VINYL FLOORING
168	
Line 7874	Note:
20Jul21 / 28Jul21	
Inv.369	1 - STAIRCASE: INSTALL SANDED LANDINGS
169	
Line 7875	Note:
20Jul21 / 28Jul21	

HVAC

Inv.273	1 - KITCHEN: INSTALL GAS PIPING AND OTHER - GAS LINE R/I MAIN FLOOR - STOVE
108	
Line 5513	Note:
26Dec20 / 27Jul21	

INTERIOR DOORS & TRIM

Inv.369	28 - UPGRADE 28 INTERIOR DOORS TO CONMORE
171	
Line 7877	Note:
20Jul21 / 28Jul21	
Inv.369	2 - LIBRARY: INSTALL TWO (2) 3-PANEL SHAKER FRENCH DOORS
172	
Line 7878	Note:
20Jul21 / 28Jul21	
Inv.369	1 - UPGRADE INTERIOR HANDLES TO VEGA, SATIN NICKEL WITH SQUARE ROSETTES
173	
Line 7879	Note:
20Jul21 / 28Jul21	
Inv.369	1 - FRONT DOOR: UPGRADE GRIP SET TO FJORD IN SATIN NICKEL
174	
Line 7880	Note:
20Jul21 / 28Jul21	
Inv.369	1 - UPGRADE TO TUDOR TRIM THROUGHOUT: 1 1/8" X 3 1/2" BACKBAND CASING MDF, WITH 7 1/2" TUDOR BASE
178	
Line 7884	Note:
20Jul21 / 28Jul21	

CONSTRUCTION SUMMARY

North Oakville - 128 - 1 - STARLING (43-01) Elev B

Registere Plan Number: Municipal Address: Closing: **28-May-21**

Inv.369	1 - MAIN FLOOR AND 2ND FLOOR HALL: UPGRADE TO 8" CROWN MOUNLDING-A120, IN FOYER/MAIN HALL, POWDER, LIBRARY-OUTSIDE AND INSIDE WAFFELS, DINING ROOM, DINING INSIDE COFFERED, GREAT ROOM INSIDE COFFERED, KITCHEN/BREAKFAST AND UPPER HALL	
179		
Line 7885		Note:
20Jul21 / 28Jul21		

INTERIOR DOORS & TRIM

Inv.273	1 - ENSUITE 2: INTERIOR DOOR & TRIM - INSTALL EXTRA DOOR INTO BED 5	
113		
Line 5521		Note:
26Dec20 / 27Jul21		

MISCELLANEOUS

Inv.369	3 - MASTER ENSUITE - ENSUITE 2 - SHARED BATH: INSTALL THREE (3) FRAMELESS SHOWER ENCLOSURES	
180		
Line 7886		Note:
20Jul21 / 28Jul21		
Inv.273	1 - Purchaser has attended a Structural appointment at the Decor Centre & has DECLINED any additional upgrades and accepts and acknowledges that there will be no further structural changes/additions/deletions to be made upon signing	
120		
Line 5535		Note:
26Dec20 / 27Jul21		
Inv.273	1 - Purchasers are aware & accepts that ANY changes made to upgrades after signing this Purchasers Extra Form are subject to a minimum administration fee	
121		
Line 5536		Note:
26Dec20 / 27Jul21		

PAINT

Inv.369	1 - STAIRCASE: STAIN 2 SETS OF STAIRS	
170		
Line 7876		Note:
20Jul21 / 28Jul21		

PLUMBING

Inv.273	1 - MASTER ENSUITE: INSTALL RAINSHOWER HEAD	
114		
Line 5523		Note:
26Dec20 / 27Jul21		
Inv.273	1 - KITCHEN: INSTALL EXTRA ROUGH-IN LINE FOR FRIDGE ICE MAKER WITH SHUT-OFF	
111		
Line 5519		Note:
26Dec20 / 27Jul21		
Inv.273	1 - SHARDE BATH: CONVERT TUB TO SHOWER	
112		
Line 5520		Note:
26Dec20 / 27Jul21		
Inv.273	1 - BACKFLOW PREVENTER VALVE	
118		
Line 5529		Note:
26Dec20 / 27Jul21		



CONSTRUCTION SUMMARY

North Oakville - 128 - 1 - STARLING (43-01) Elev B

Registere Plan Number: Municipal Address: Closing: 28-May-21

Inv.369	6 - MASTER ENSUITE (X2)- SHARED BATH - ENSUITE 2 - POWDER ROOM - BASEMENT BATH: INSTALL SIX (6) UNDERMOUNT SINKS.
182	
Line 7888	KOHLER CAXTON K-20000 RECTANGLE
Note:	
20Jul21 / 28Jul21	
Inv.369	1 - KITCHEN: INSTALL UPGRADED FAUCET:
183	
Line 7889	MOEN PATERSON
Note:	SINGLE HANDLE PULLDOWN KITCHEN FAUCET
20Jul21 / 28Jul21	MODEL S72003 SRS
Inv.369	1 - KITCHEN: INSTALL POT FILLER:
184	
Line 7890	TRADITIONAL TWO HANDLE POT FILLER FAUCET WITH DUAL SHUT OFFS
Note:	MODEL S664 SRS
20Jul21 / 28Jul21	
Inv.369	6 - MASTER ENSUITE (X2)- SHARED BATH - ENSUITE 2 - POWDER ROOM - BASEMENT BATH: INSTALL UPGRADE FAUCETS:
185	
Line 7891	MOEN DARTMOOR- TWO HANDLE ADJUSTABLE WIDESPREAD LAV FAUCET WITH LIFT ROD DRAIN
Note:	MODEL: T6805 / 69000 BN
20Jul21 / 28Jul21	
Inv.369	1 - MASTER ENSUITE: INSTALL UPGRADE FAUCET:
186	
Line 7892	MOEN DARTMOOR: TWO HANDLE ROMAN TUB FAUCET
Note:	MODEL T638 / 4796 BN
20Jul21 / 28Jul21	
Inv.369	3 - SHARED BATH - ENSUITE 2 - BASEMENT BATH: INSTALL UPGRADED SHOWERS
187	TOTAL=3
Line 7893	MOEN DARTMOOR- ECO-PERFORMANCE POSI-TEMP TUB/SHOWER FAUCET
Note:	MODEL T2283EP / 62320 BN
20Jul21 / 28Jul21	
Inv.369	1 - MASTER ENSUITE: INSTALL UPGRADED SHOWER
188	
Line 7894	MOEN DARTMOOR- ECO-PERFORMANCE POSI-TEMP (SHOWER ONLY) FAUCET
Note:	MODEL T2282EP / 62320 BN
20Jul21 / 28Jul21	
Inv.369	1 - MASTER ENSUITE: INSTALL RAIN SHOWERHEAD
189	
Line 7895	MOEN WATERHILL 1 FUNCTION 10" RAINSHOWER WITH IMMERSION
Note:	MODEL S112 BN WITH MODEL 116651 BN, 6" STRAIGHT SHOWER ARM
20Jul21 / 28Jul21	

RAILING



CONSTRUCTION SUMMARY

North Oakville - 128 - 1 - STARLING (43-01) Elev B
Registere Plan Number: Municipal Address: Closing: 28-May-21

Inv. 369 176 Line 7882	1 - STAIRCASE: UPGRADE RAILING TO DISPLAY 2A- RAIL R2M SPOON SERIES, 1/2" METAL SINGLE SPOON/DBL SPOON, TEXTURED BLACK Note:
20Jul21 / 28Jul21	
Inv. 369 177 Line 7883	1 - STAIRCASE: UPGRADE TO VICTORIAN POSTS Note:
20Jul21 / 28Jul21	

VACCUM/BELL

Inv. 369 190 Line 7897	1 - GREAT ROOM: INSTALL CONDUIT - 1 1/4" ORANGE FLEX CONDUIT APPROX. 35FT FOR FUTURE TV ABOVE FIREPLACE Note:
20Jul21 / 28Jul21	

WINDOWS

Inv. 273 119 Line 5531	1 - MASTER ENSUITE: INSTALL ADDITIONAL WINDOW IN ENSUITE. APPROX 2'-6"w X 4'h. SEE SKETCH Note:
26Dec20 / 27Jul21	

WINDOWS

Inv. 273 115 Line 5525	1 - BASEMENT: INSTALL ADDITIONAL BASEMENT WINDOW - EXTRA WINDOW - 51 X 24
26Dec20 / 27Jul21	
Inv. 273 116 Line 5526	3 - BASEMENT: ENLARGE THREE (3) BASEMENT WINDOW - ENLARGE STANDARD WINDOW - 51 X 24 Note:
26Dec20 / 27Jul21	


Telephone — (T)
 Cable — (C)
 Electrical — (E)

Lot 128



STARLING

4,181 SQ. FT.
 INCLUDES 832 SQ. FT. FINISHED BASEMENT

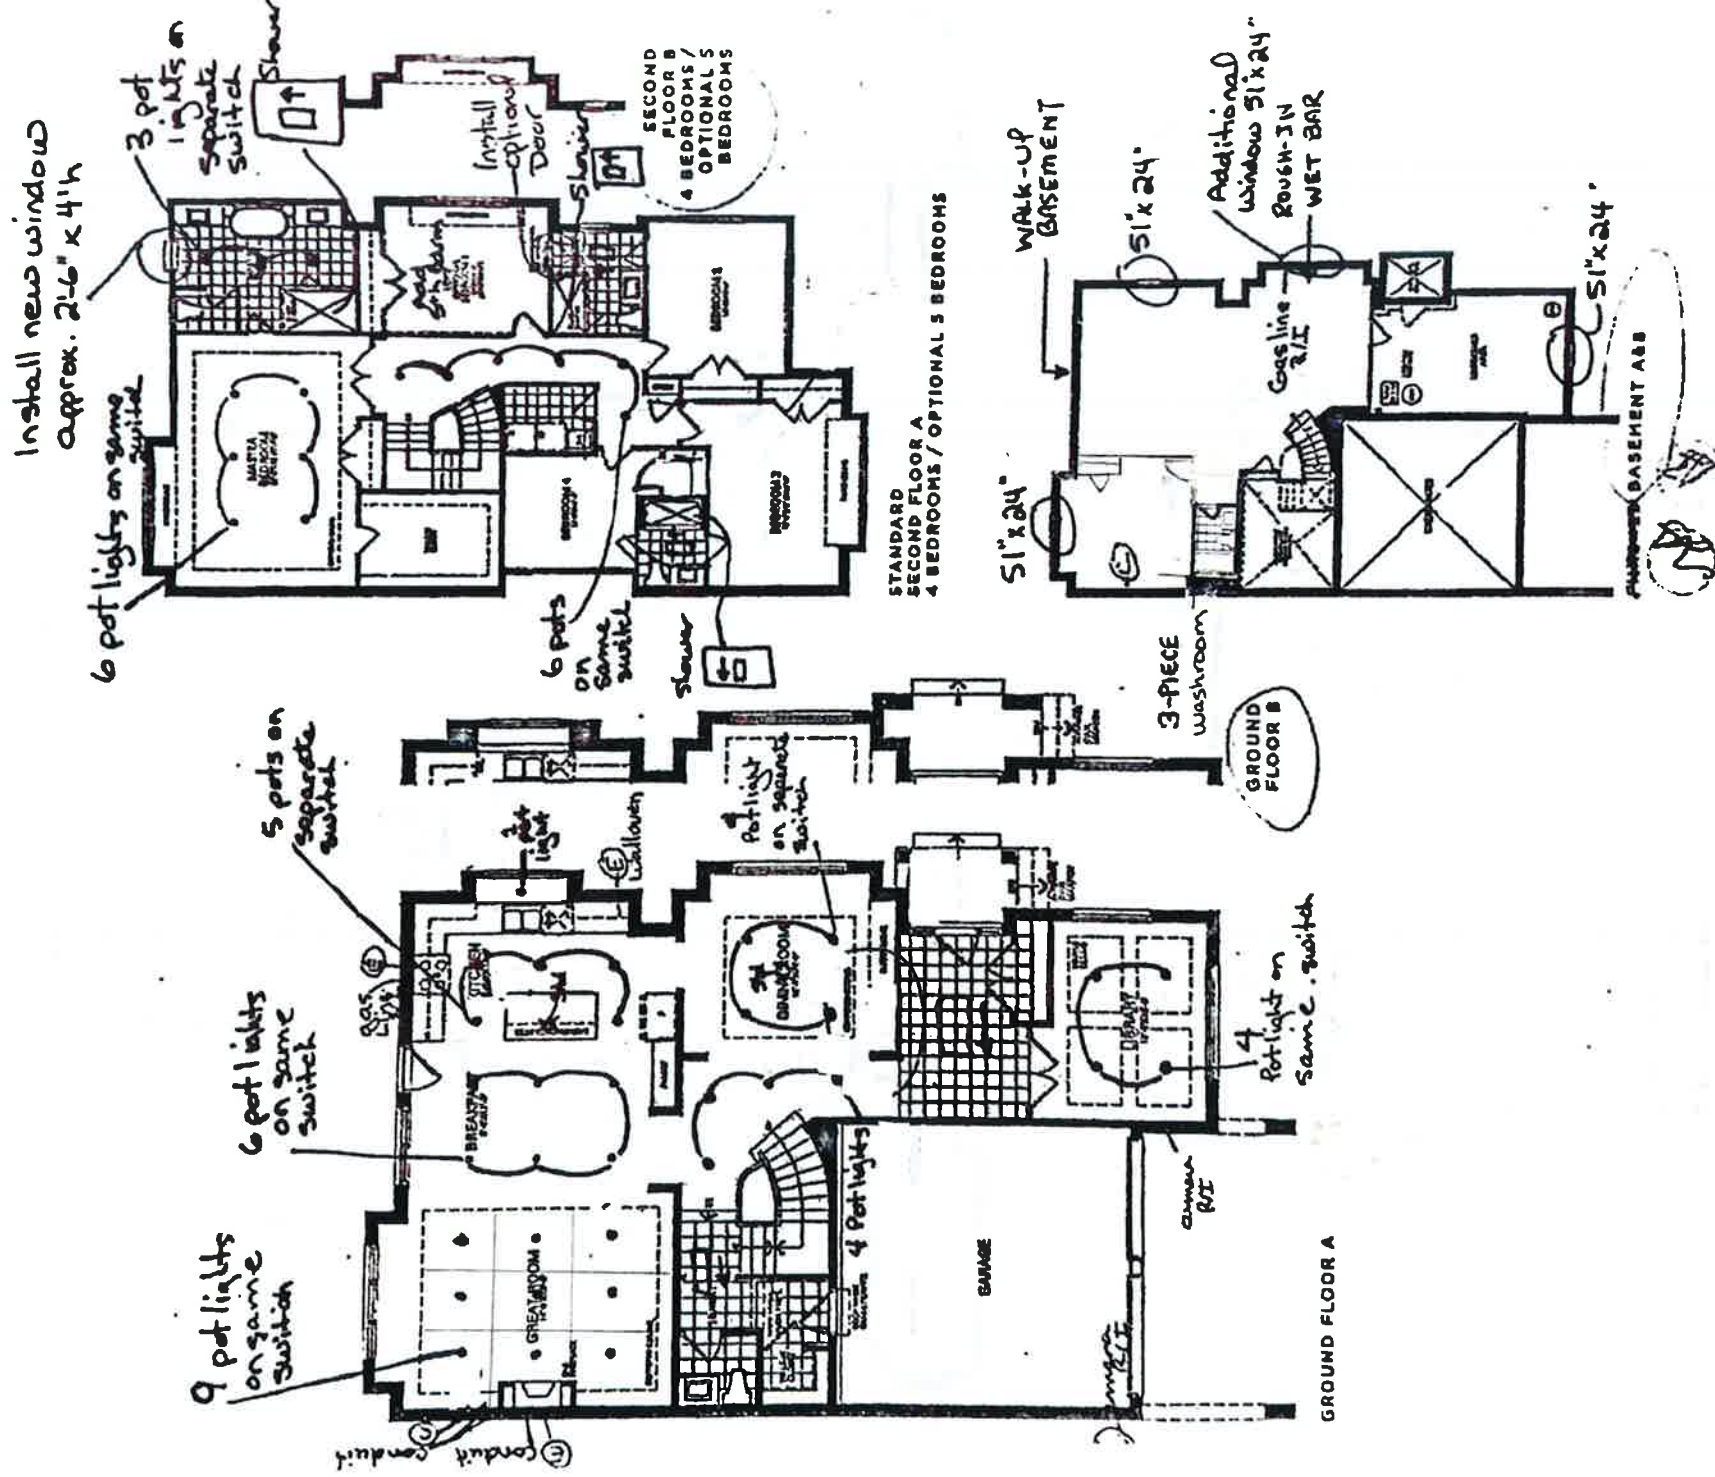


VALERY HOMES | **NORTH OAKVILLE**

RECEIVED

JUL 28 2021

All dimensions are approximate and subject to normal construction variations. This plan may exceed the posted floor area. Plans and specifications subject to change without notice. Features shown on this plan are not intended to represent actual conditions. The actual plan for the building shall be used. Building and local regulations may apply. Contact a sales representative for further details. L.A.O.L. Quality Homes 2021. All rights reserved.

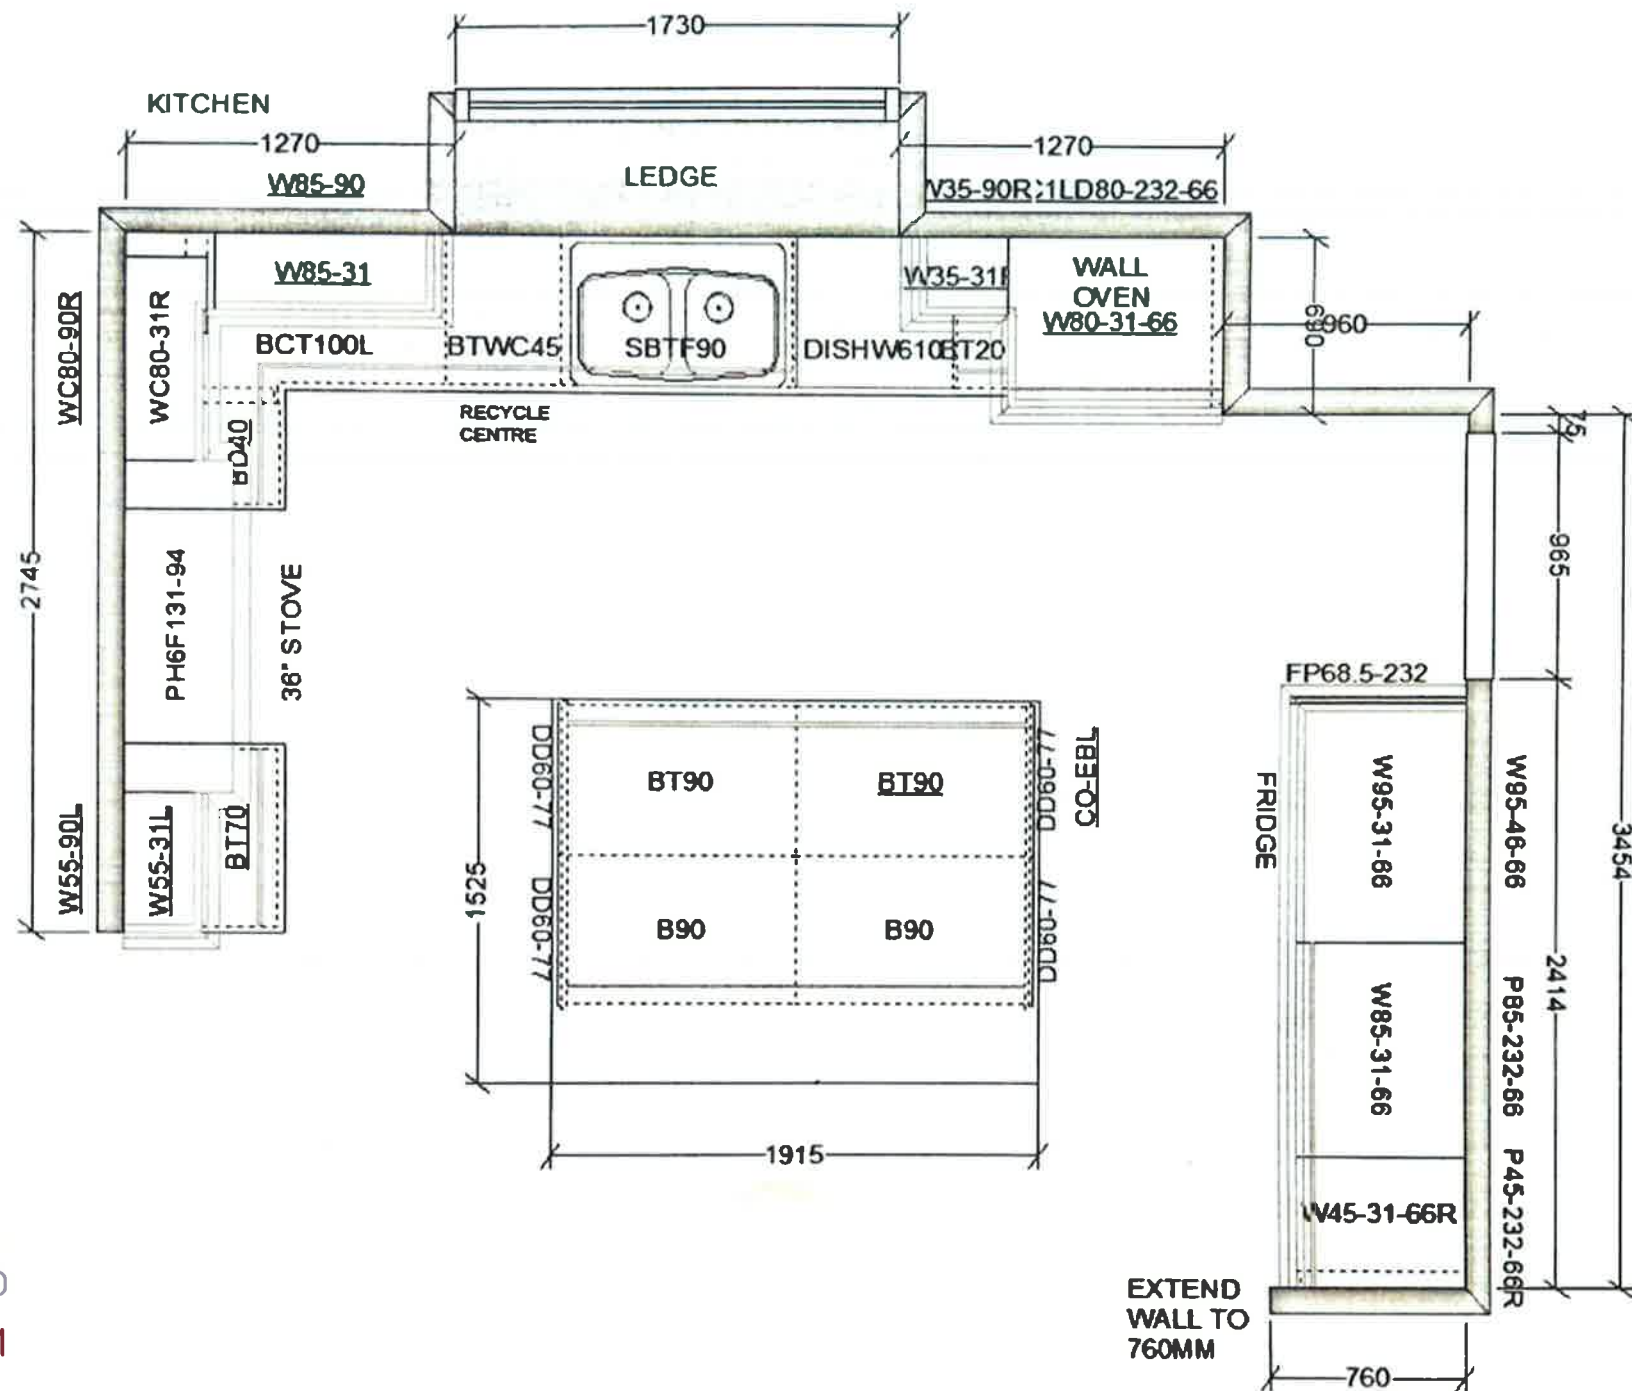

FRENDEL
KITCHENS LIMITED

**VALERY HOMES
NORTH OAKVILLE
LOT 128**


Drawn By:
Date: July 21, 2021
Scale: Not To Scale

Approved By Builder:

Date:

RECEIVED
JUL 21 2021

This sketch is for DESIGN PURPOSES ONLY – It is not meant to be an exact rendition.

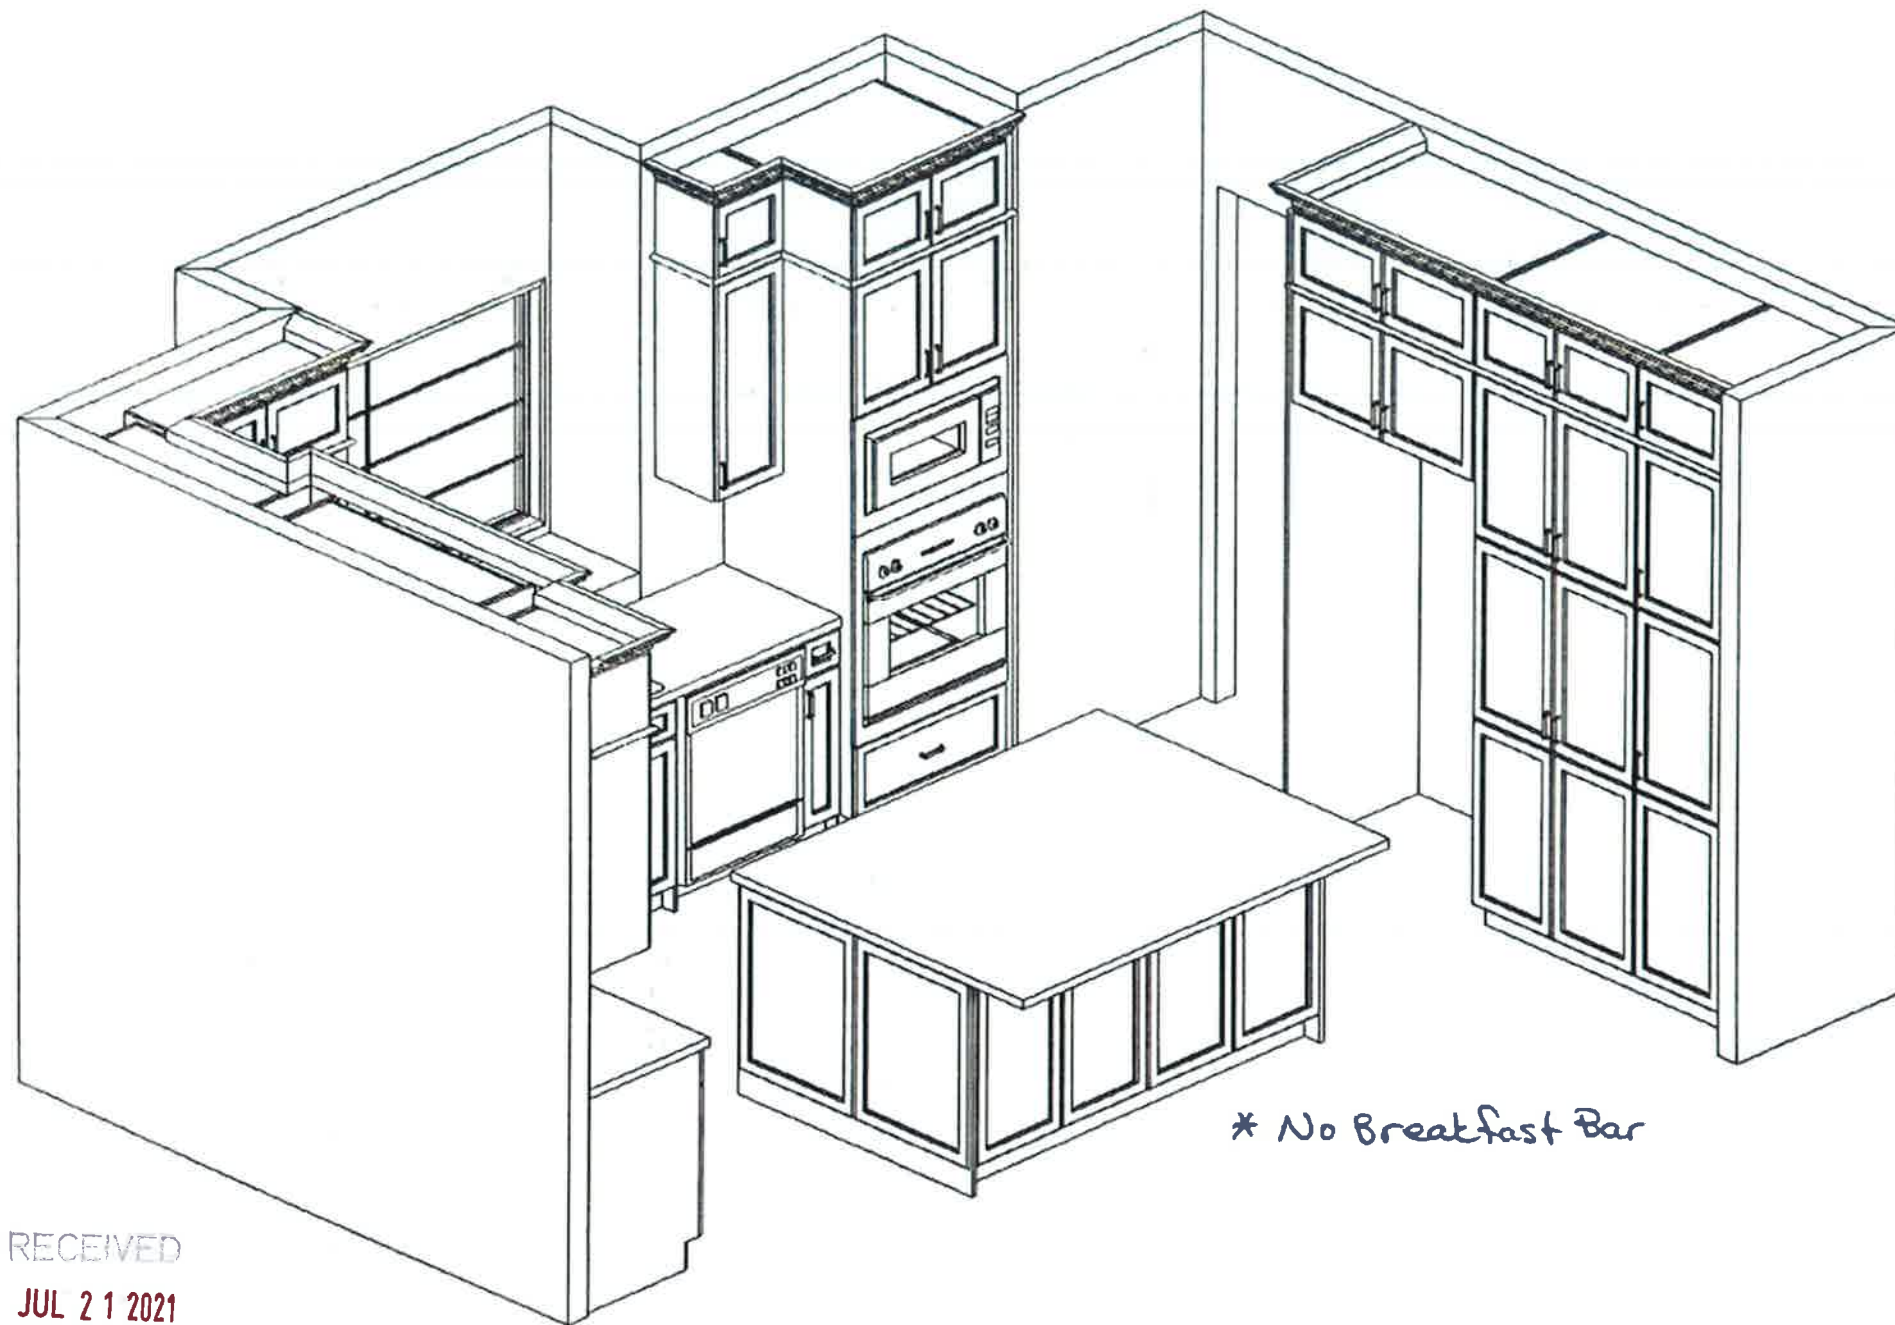

RECEIVED

JUL 21 2021

This sketch is for DESIGN PURPOSES ONLY – It is not meant to be an exact rendition.



FRENDEL
KITCHENS LIMITED

VALERY HOMES
NORTH OAKVILLE
LOT 128

Drawn By:
Date: July 21, 2021
Scale: Not To Scale

Approved By Builder:

Date:





FRENDEL
KITCHENS LIMITED

VALERY HOMES
NORTH OAKVILLE
LOT 128

Drawn By:
Date: July 21, 2021
Scale: Not To Scale

Approved By Builder:






Date:

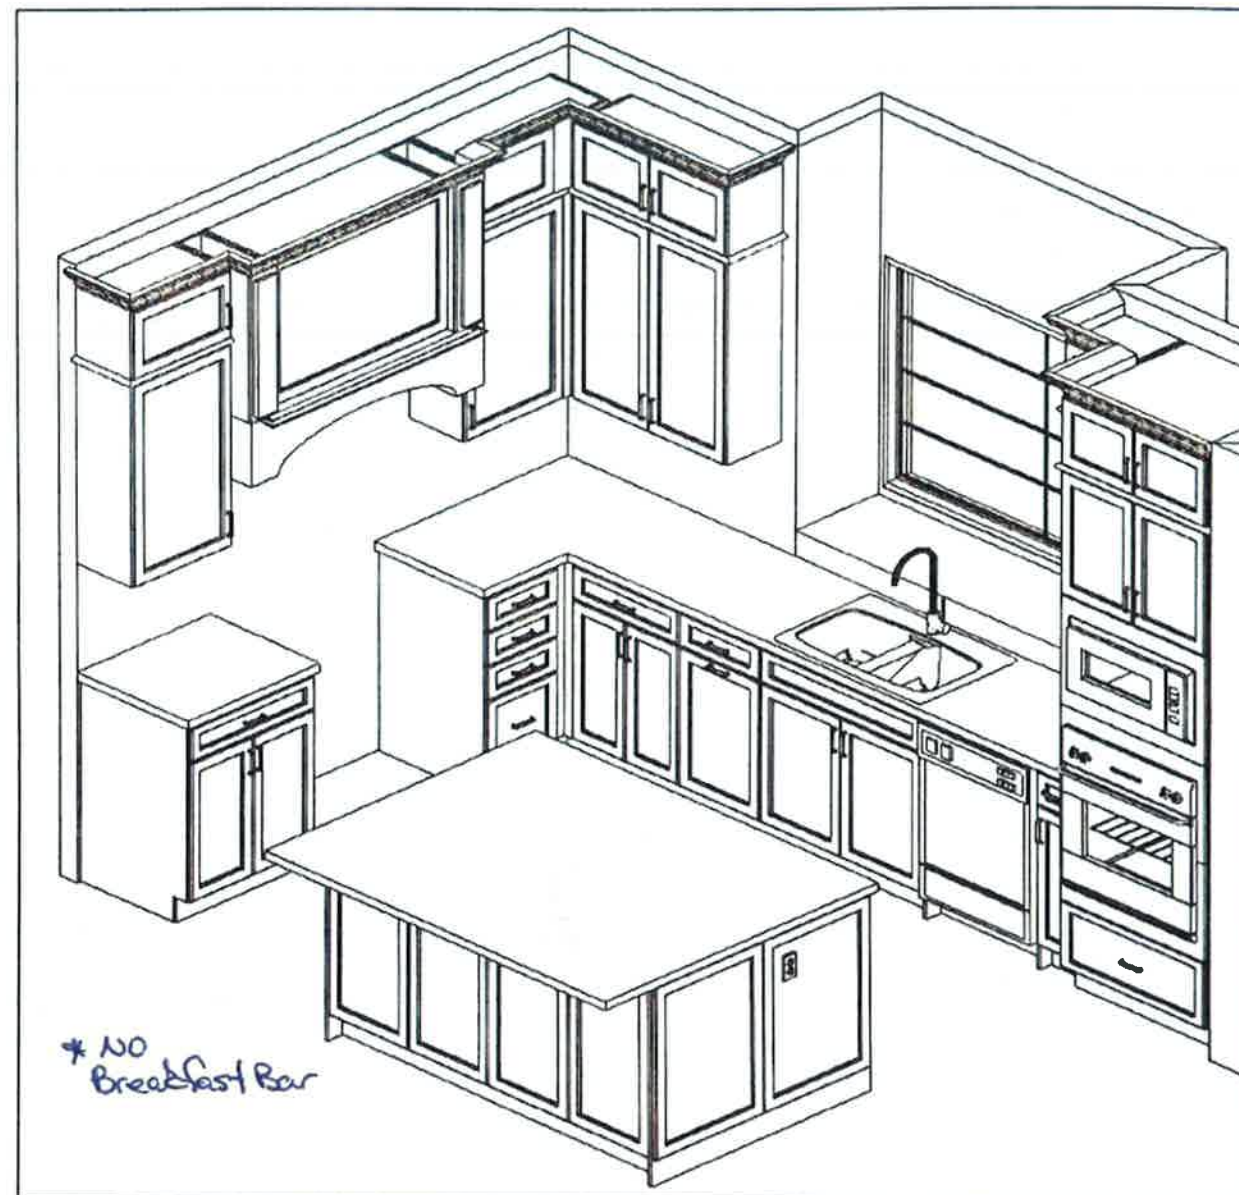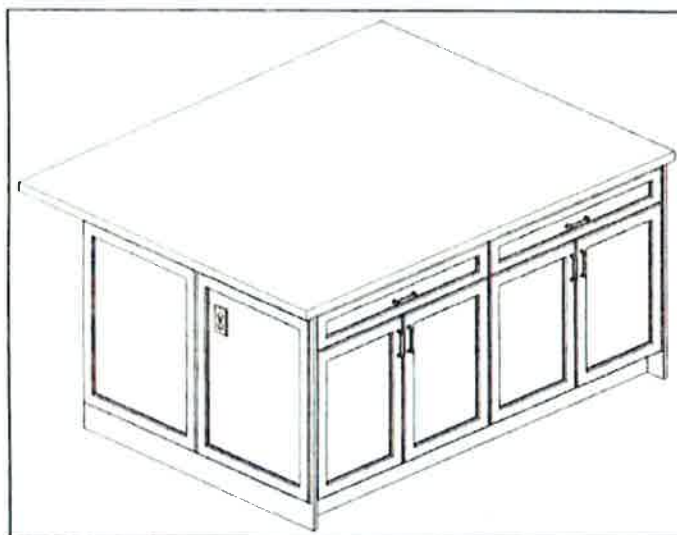

RECEIVED

JUL 21 2021

This sketch is for DESIGN PURPOSES ONLY – It is not meant to be an exact rendition.

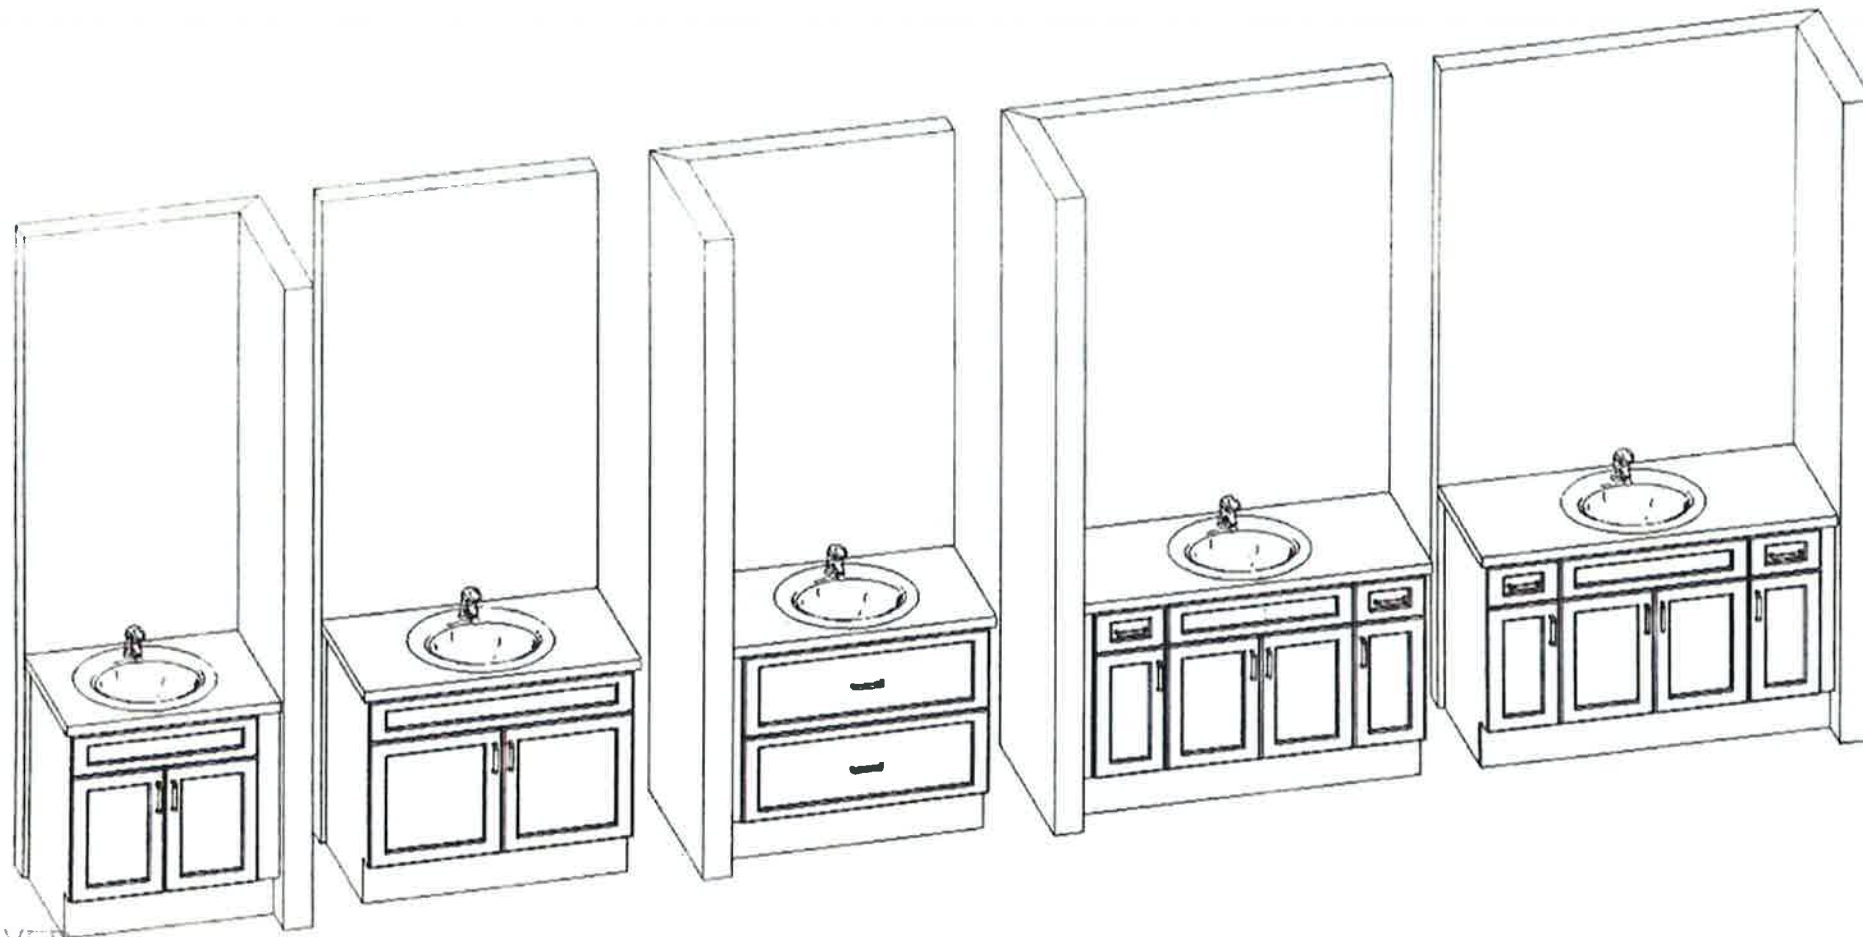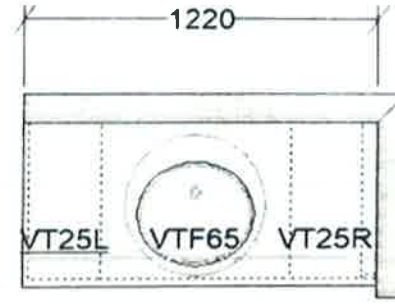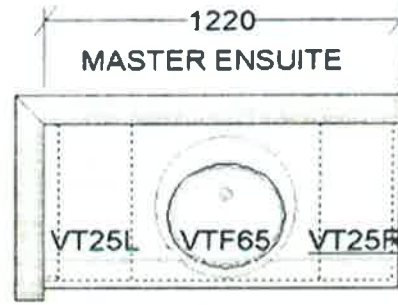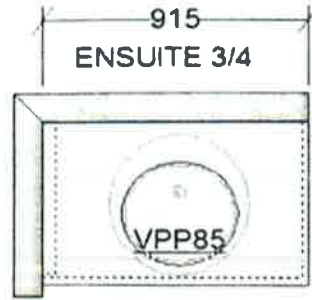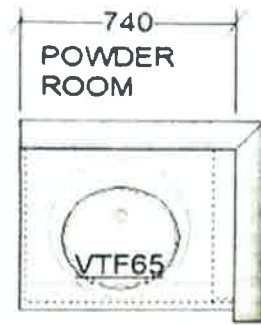

RECEIVED
JUL 21 2021

This sketch is for DESIGN PURPOSES ONLY – It is not meant to be an exact rendition.





VALERY HOMES
NORTH OAKVILLE
LOT 128

Drawn By:
Date: July 20, 2021
Scale: Not To Scale

Approved By Builder:

Date:

VALERY HOMES
NORTH OAKVILLE
LOT 128

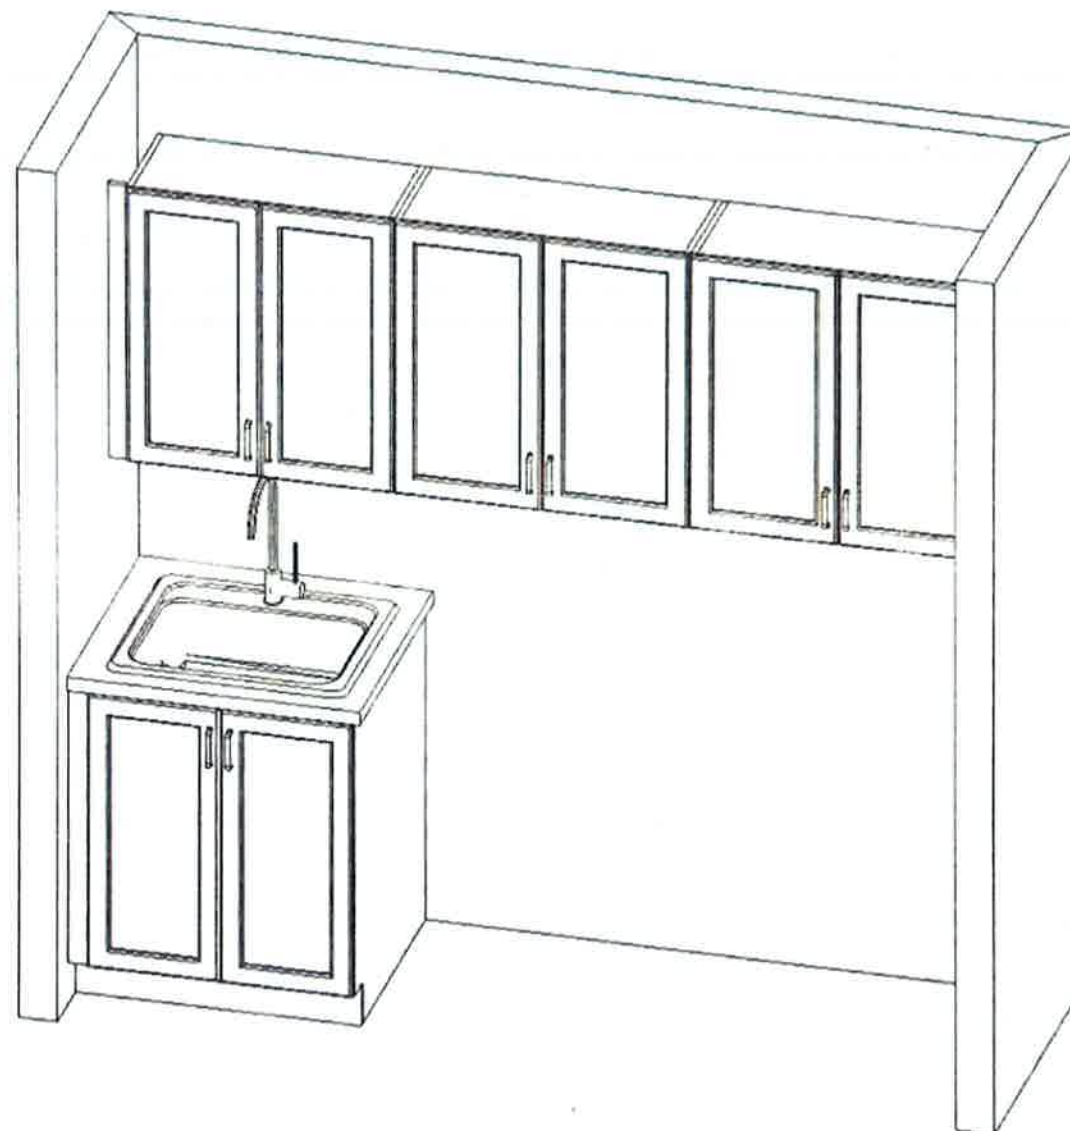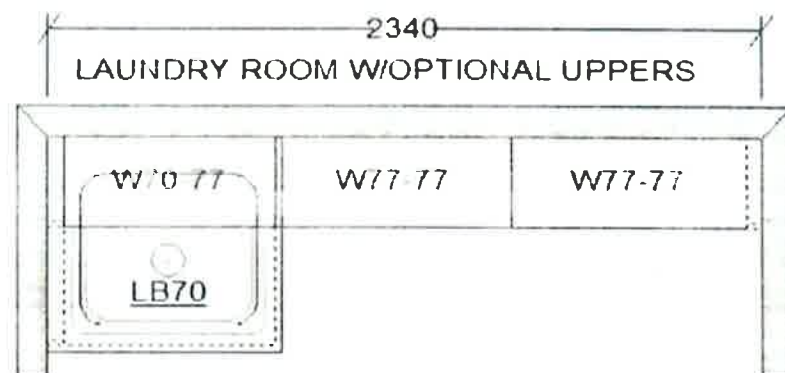

Drawn By:
 Date: July 20, 2021
 Scale: Not To Scale

Approved By Builder:

Date:

RECEIVED
 JUL 21 2021


This sketch is for DESIGN PURPOSES ONLY – It is not meant to be an exact rendition.



Paterson®

Traditional Transitional Modern

Distinctive designs featuring an arc spout and gently contoured handles add charm without the fuss.

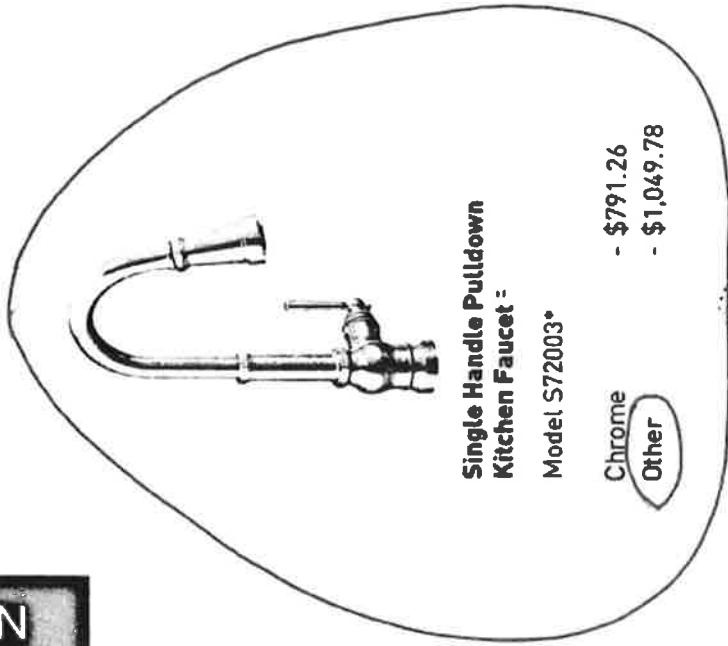

Single Handle Pulldown Kitchen Faucet :

Model S72003*

Chrome
Other

- \$791.26
- \$1,049.78

Single Handle Pulldown Bar Faucet :

Model S52003*

Chrome
Other

- \$695.92
- \$901.37

NEW!




Single Handle Pulldown Pre-Rinse Kitchen Faucet :

Model S72103*

Chrome
Other

- \$940.93
- \$1,248.67

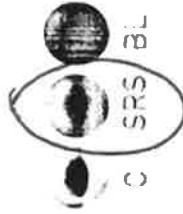

FINISH OPTIONS:

To order, combine the model number with one of these finish letter(s):
Chrome (C), Spot Resist™ Stainless (SRS) & Matte Black (BL).

* Single hole installation only

RECEIVED


JUL 21 2021



Pot Fillers

Traditional Transitional Modern

Available in chrome, brass or copper.
Dual handles for hot and cold water and dual shut-off valves
mean never reaching over a hot surface to turn it off.

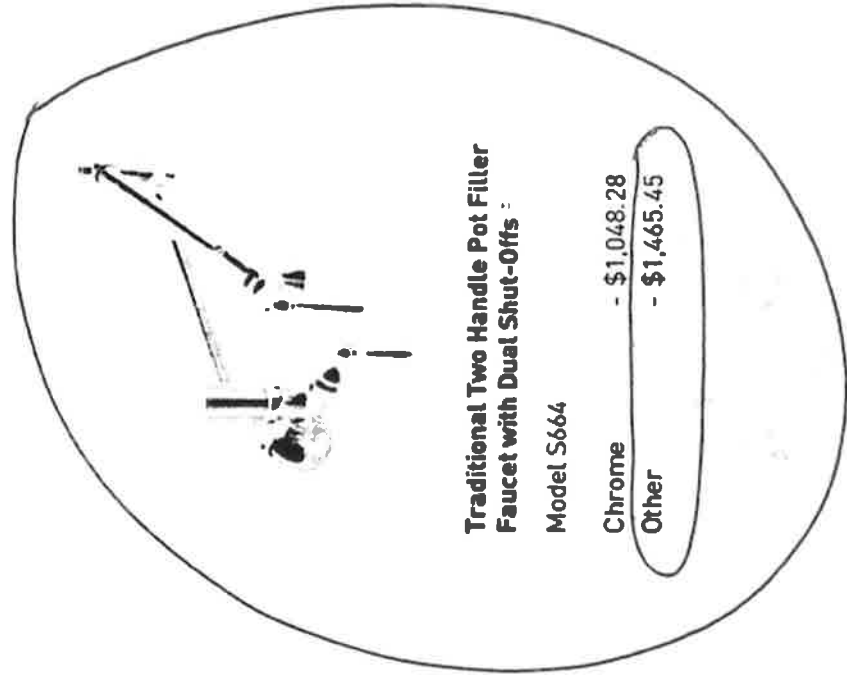

**Traditional Two Handle Pot Filler
Faucet with Dual Shut-Offs :**

Model S664

Chrome - \$1,048.28
Other - \$1,465.45



**Modern Two Handle Pot Filler
Faucet with Dual Shut-Offs :**

Model S665

Not available in ORB finish


Chrome - \$1,048.28
Other - \$1,465.45
Black Stainless - \$1,195.89

FINISH OPTIONS:

To order, combine the model number with one of these finish letter(s):
Spot Resist™ Stainless (SRS), Polished Nickel (NL), Oil Rubbed Bronze (ORB), Matte Black (BL) & Brushed Gold (BG)

To order Chrome (C) models, use model number only.

Single hole installation only

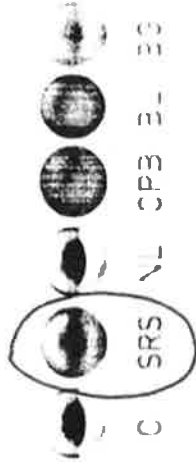


RECEIVED

JUL 21 2021

Dartmoor™

Traditional | Transitional | Modern


Traditional / Styles featuring separate design elements
Transitional / Styles featuring elegant design

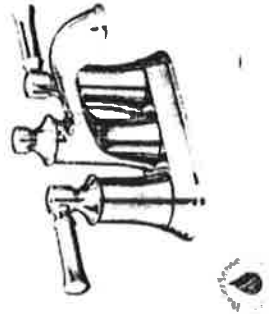

**Two Handle
Lav Faucet
with Lift Rod Drain**

Model 6802

Chrome - \$278.01
Other - \$398.02

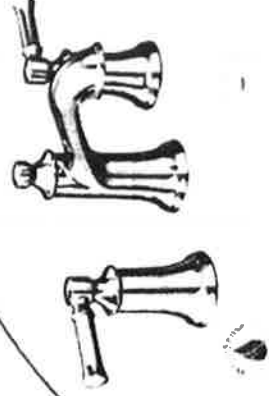


**Two Handle Adjustable Widespread
(8" - 16") Lav Faucet
with Lift Rod Drain**

Model T6805 / 69000

Chrome - \$460.00
Other - \$629.45

*main, Ens. 2,
master, Powder
Basement*

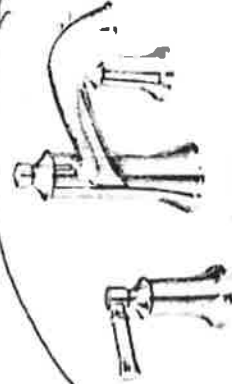

**Two Handle
Roman Tub Faucet**

Model T683 / 4796


Chrome - \$632.85
Other - \$901.20

master



Tub Drain Half Kits Available

Chrome - \$66.53
Other - \$166.52

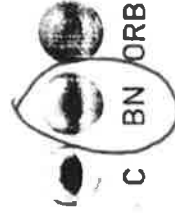

FINISH OPTIONS

To order, combine the model number with one of these finish letter(s):
LifeShine® Brushed Nickel (BN) & Oil Rubbed Bronze (ORB).

To order Chrome (C) model, use model number only.

** T90331 / 140680


RECEIVED

JUL 21 2021

Dartmoor™

Traditional Transitional Modern


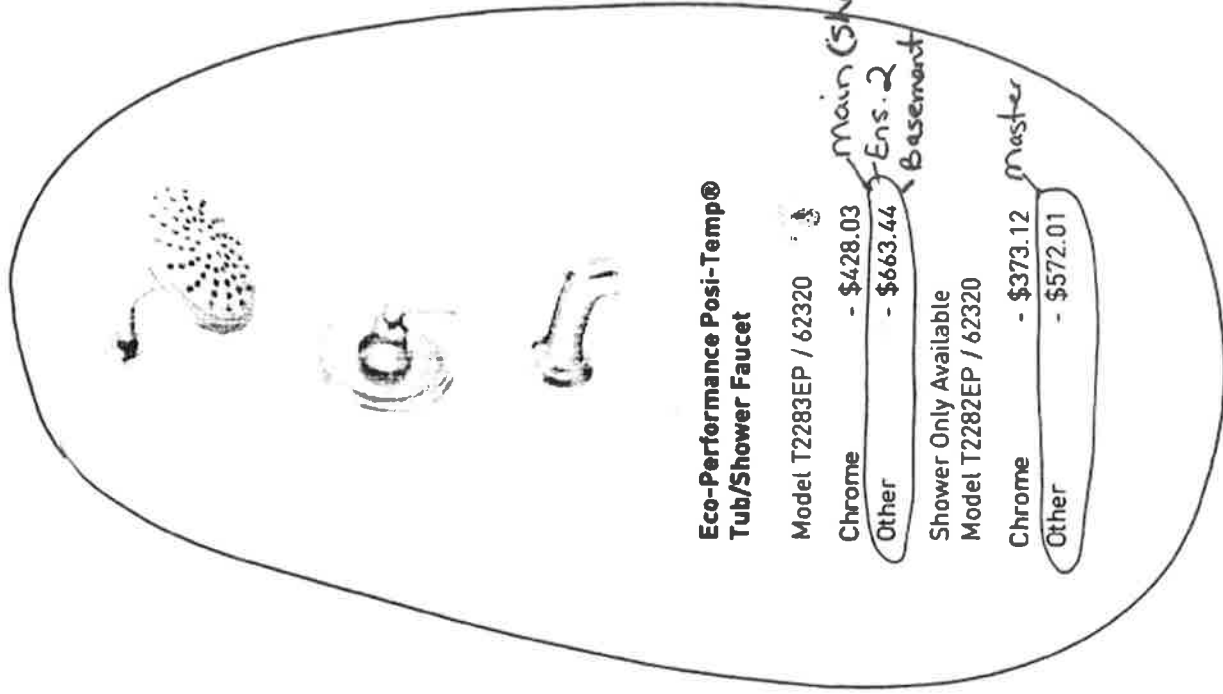

Eco-Performance Posi-Temp® Tub/Shower Faucet

Model T2283EP / 62320

Chrome - \$428.03

Other - \$663.44

Shower Only Available

Model T2282EP / 62320

Chrome

Other

- \$373.12

- \$572.01

Main (Shower)

Ens. 2

Basement

Eco-Performance Posi-Temp® Tub/Shower Faucet

Model T2183EP / 62320

Chrome

Other

Shower Only Available

Model T2182EP / 62320

Chrome


Other

- \$289.69

- \$455.52

- \$344.71

- \$546.94

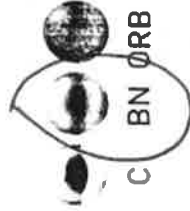

FINISH OPTIONS:


To order, combine the model number with one of these finish letter(s):
 LifeShine® Brushed Nickel (BN) & Oil Rubbed Bronze (ORB).

To order Chrome (C) model, use model number only.

RECEIVED


JUL 21 2021

Rainshowers with Immersion™

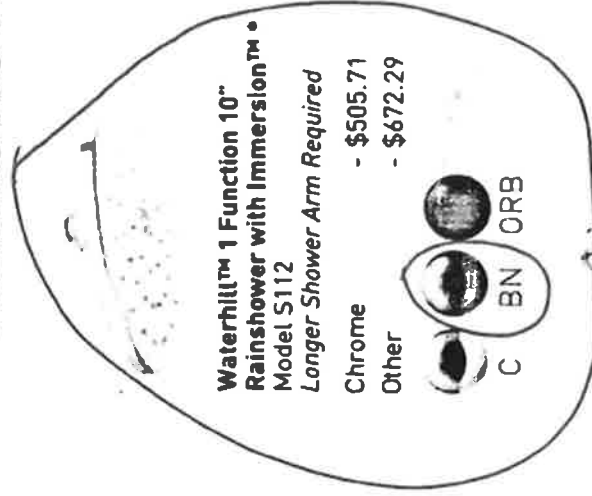

Waterhill™ 1 Function 10"
Rainshower with Immersion™ •
Model S112
Longer Shower Arm Required

Chrome - \$505.71
Other - \$672.29

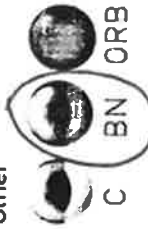


Velocity™ 2 Function 8"
Rainshower with Immersion™ •
Model S6320

Chrome - \$361.22
Other - \$609.10



Single Function 8"
Rainshower with Immersion™ •
Model S6345

Chrome - \$149.10
Other - \$210.74

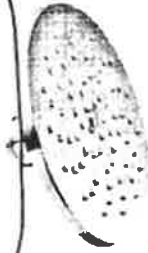

1 Function 8"
Rainshower with Immersion™ •
Model S6360

Chrome - \$322.35
Other - \$526.70




Align™ 1 Function 7"
Rainshower with Immersion™ •
Model S176

Chrome - \$266.46
Other - \$396.87




ExactTemp™ 1 Function 7"
Rainshower with Immersion™ •
Model S6310

Chrome - \$265.13
Other - \$39.77

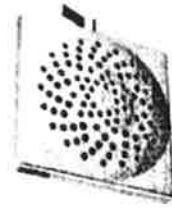

Velocity™ 2 Function 8.5"
Rainshower with Immersion™ •
Model S6345

Chrome - \$379.39
Other - \$639.57

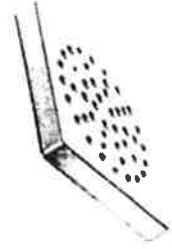

90°™ 1 Function 6"
Rainshower with Immersion™ •
Model S6340

Chrome - \$189.12
Other - \$304.58



Voss™ 1 Function 6"
Rainshower with Immersion™ •
Model S6365

Chrome - \$189.12
Other - \$304.58



FINISH OPTIONS:

To order, combine the model number with one of these finish letter(s):

LifeShine® Brushed Nickel (BN), Oil Rubbed Bronze (ORB), LifeShine® Polished Nickel (NL), Wrought Iron (WR), Brushed Gold (BG) & Matte Black (BL).

To order Chrome (C) model, use model number only.

To order the Eco-Performance (EP) version, use EP suffix in addition to finish





RECEIVED

JUL 21 2021

RECEIVED

JUL 21 2021

821 to
128

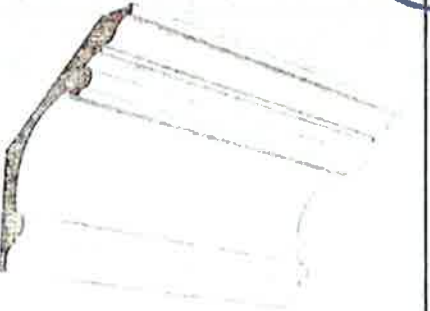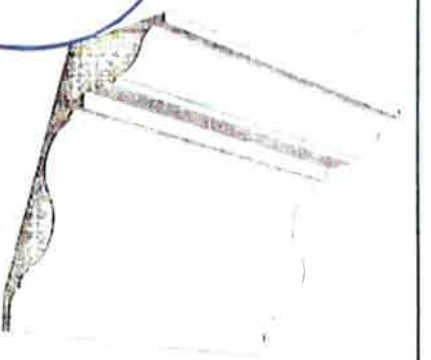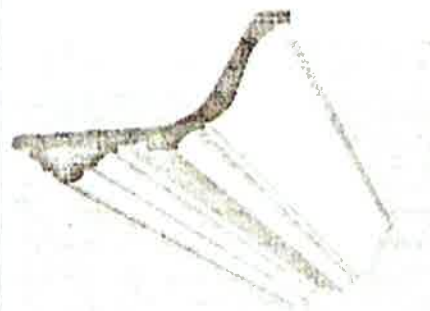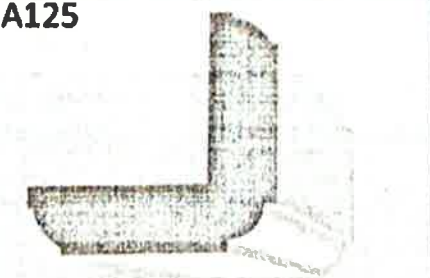A117 	A118 	A119 	A120 
A122 	A125 	A222 	