


VALERY HOMES
JOSHUA CREEK
LOT 86

54

Drawn By:
Date: April 2, 2024
Scale: Not To Scale


Approved By Builder:

Date:

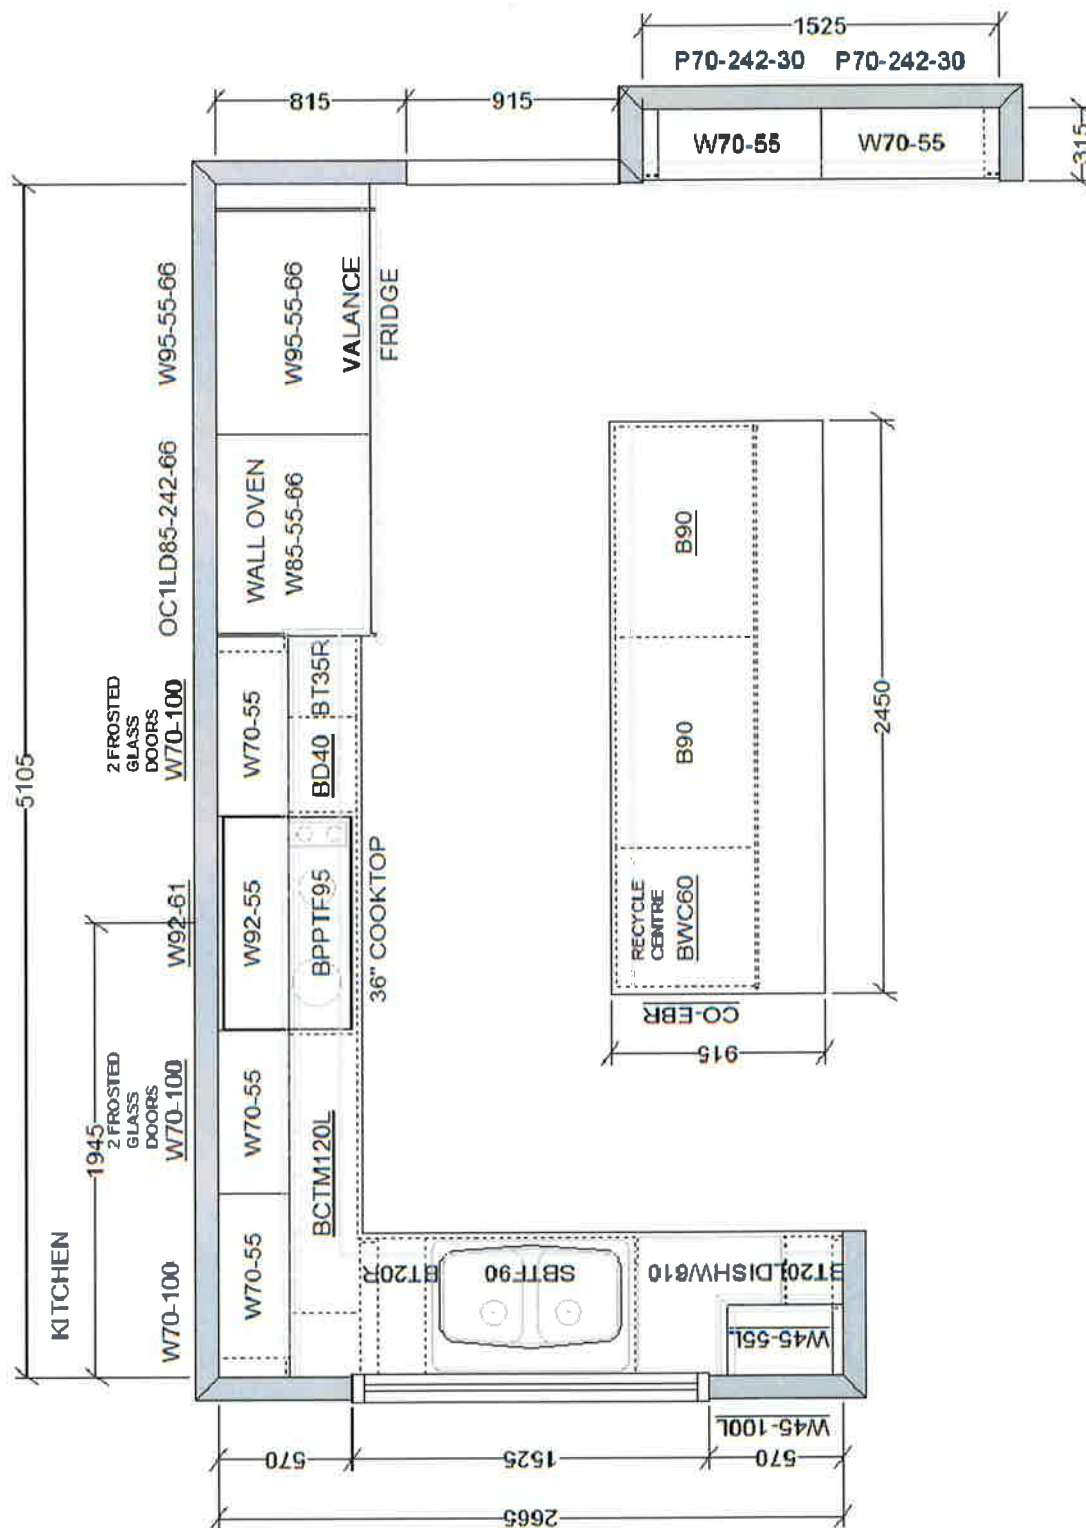

This sketch is for DESIGN PURPOSES ONLY – It is not meant to be an exact rendition.

 FRENDEL KITCHENS LIMITED 1300 Phoenix Drive, Mississauga, ON L4W 1C5	VALERY HOMES JOSHUA CREEK LOT 86	<i>Handwritten initials and 'DS' in blue ink.</i>	Drawn By: Date: April 2, 2024 Scale: Not To Scale	Approved By Builder: Date:

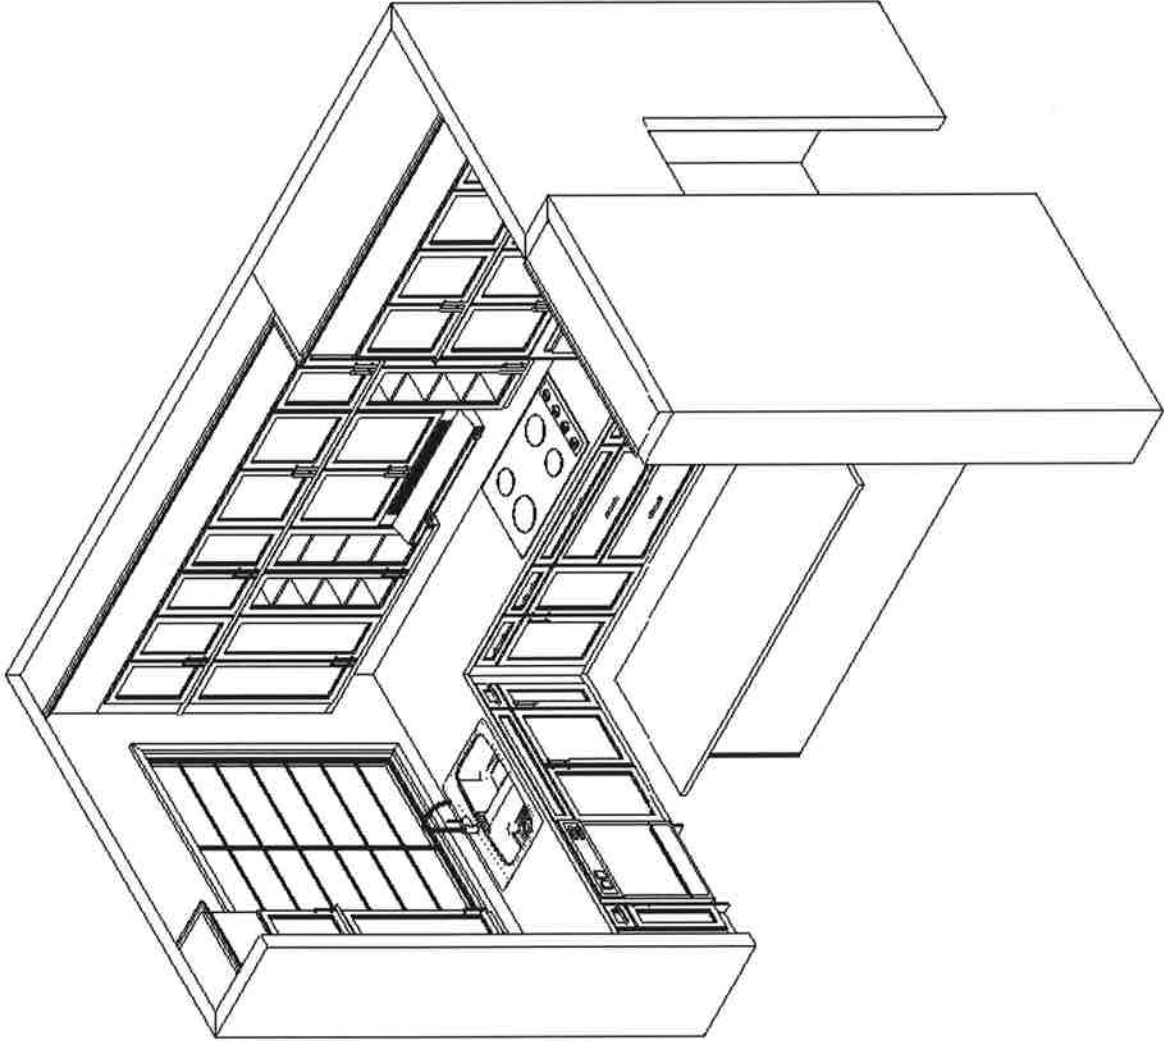

This sketch is for DESIGN PURPOSES ONLY – It is not meant to be an exact rendition.



FRENDEL
KITCHENS LIMITED
1380 Pleasant Drive, Mississauga, ON L4W 1C5


VALERY HOMES
JOSHUA CREEK
LOT 86

HS



Drawn By:
Date: April 2, 2024
Scale: Not To Scale

Approved By Builder:

Date:

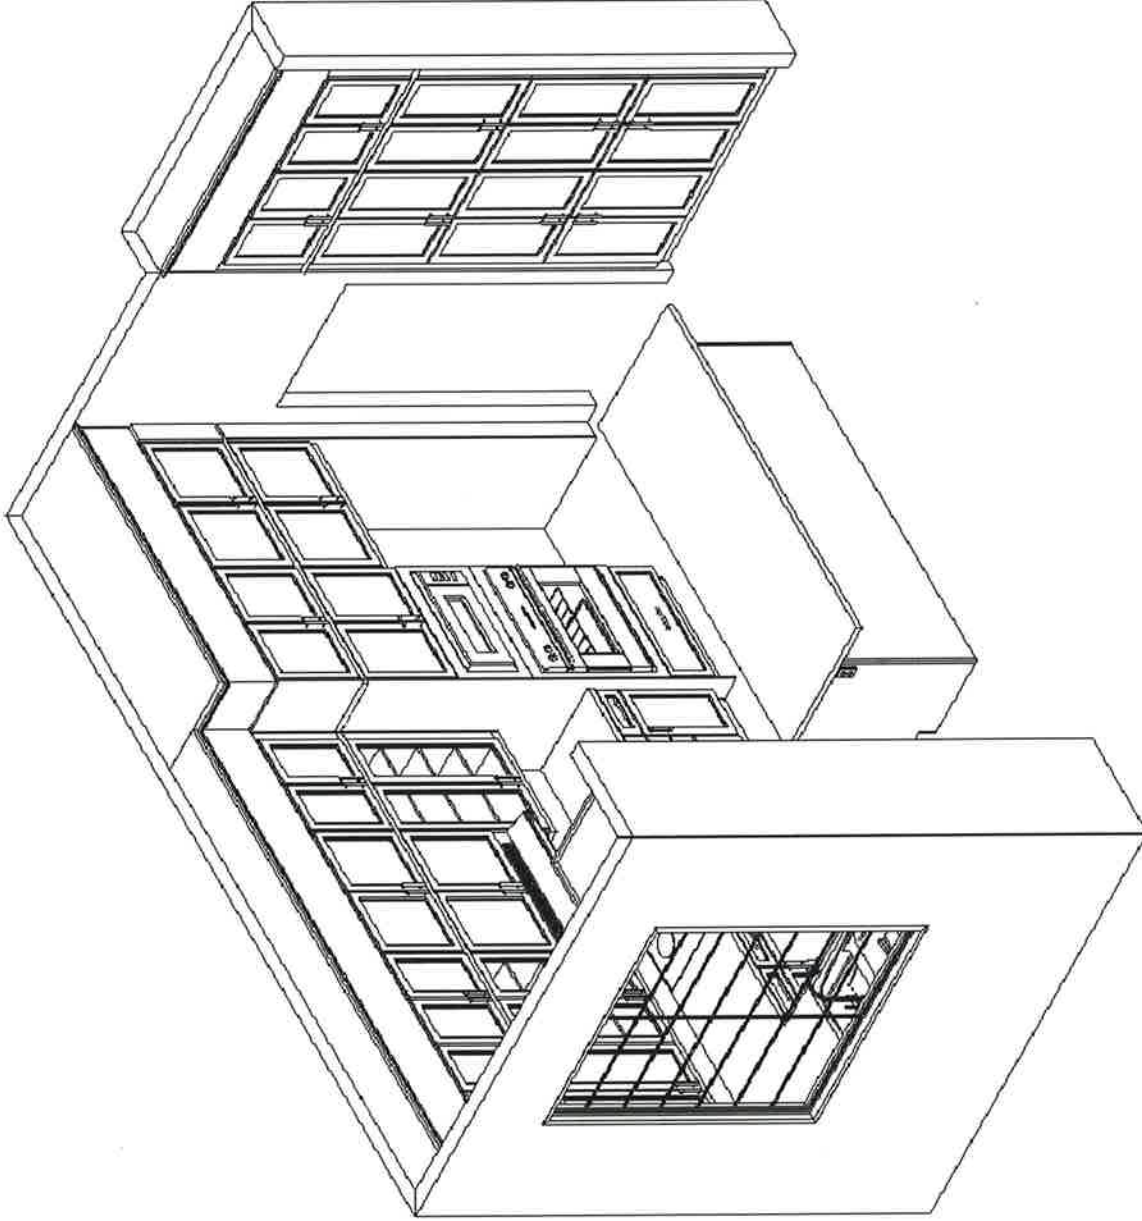

This sketch is for DESIGN PURPOSES ONLY – It is not meant to be an exact rendition.

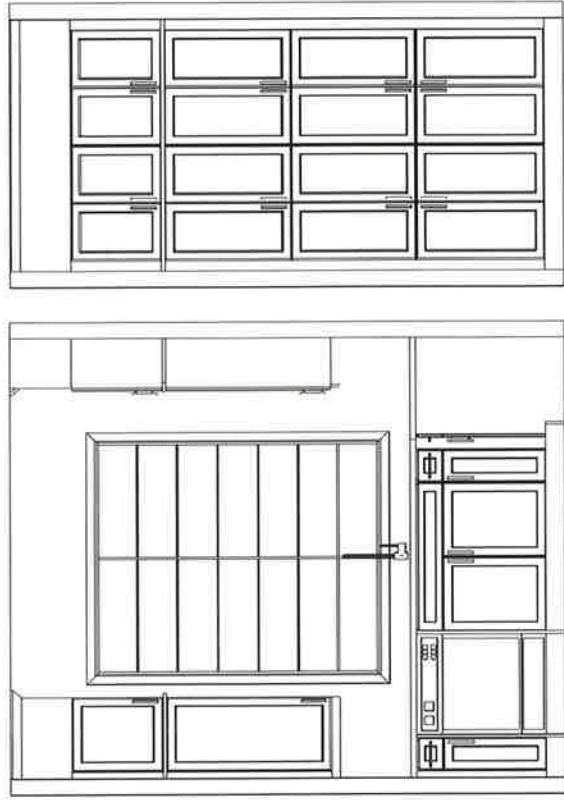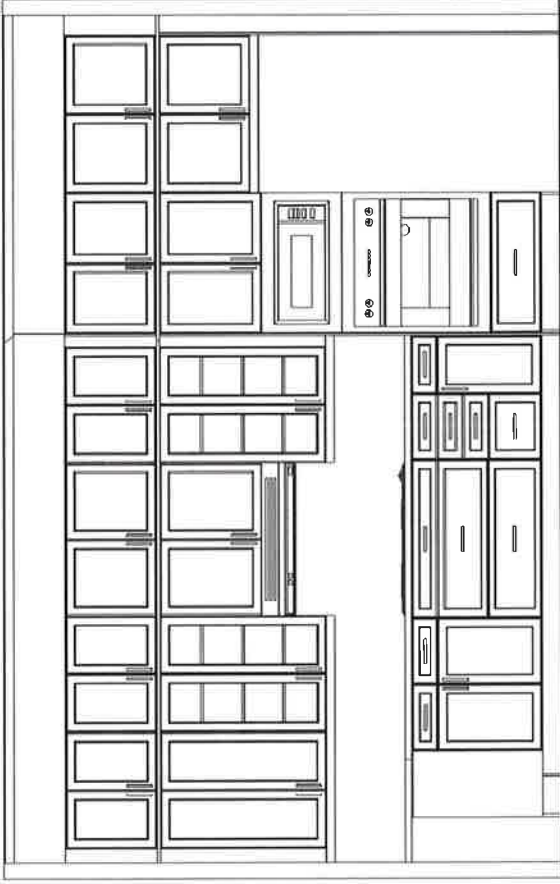

This sketch is for DESIGN PURPOSES ONLY — It is not meant to be an exact rendition.



VALERY HOMES
JOSHUA CREEK
LOT 86

JS DS

Drawn By:
Date: April 2, 2024
Scale: Not To Scale

Approved By Builder:

Date: