


93

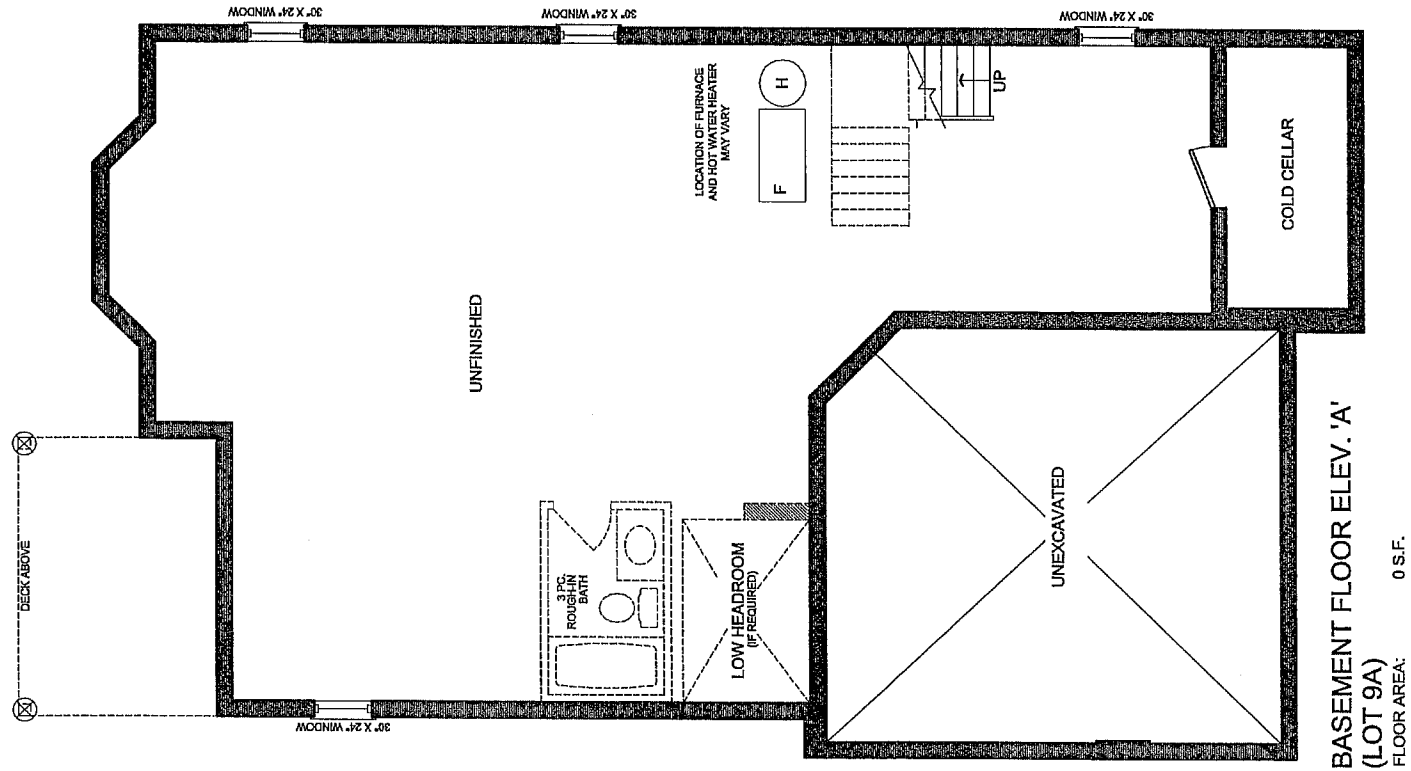


LOT 9A



Project Number 09014		
Issued		
1	AUG 16, 2012	SLI
Scale 1/8" = 1'-0"		
Client ZANCOR HOMES		
Project OLDE WINCHESTER PHASE 7 WHITBY, ONT		
Model 40-4		
Area (s.f.) A=2304 SF INCLUDES FINISHED BASMENT DOES NOT INCLUDE OPEN TO BELOW		
Lot Coverage (max.) 1760 S.F.		
Page 1 OF 8		

[Handwritten signature]

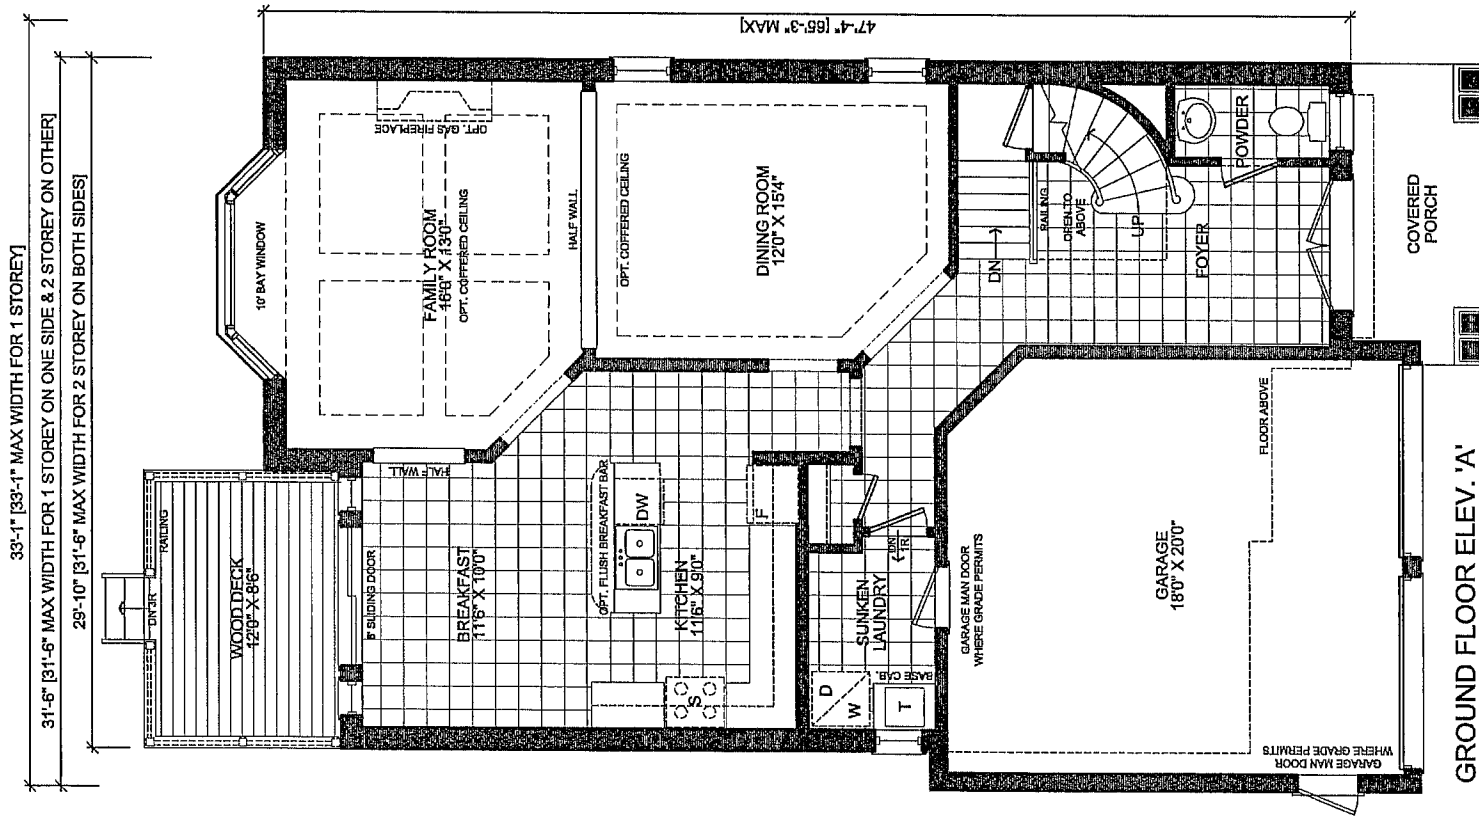

GROUND FLOOR ELEV. 'A'


(LOT 9A)
 FLOOR AREA: 1091 S.F.
 DEDUCT O.T.B.: 0 S.F.
 TOTAL: 1091 S.F.
 COVERAGE: 1477 S.F.
 MAX COVERAGE: 1760 S.F.
 PORCH: 75 S.F.
 NOT INCLUDING 129 SF OF PORCH

LOT 9A



Project Number 09014		
Issued		
1	AUG 16, 2012	SLI
Scale 1/8" = 1'-0"		
Client ZANCOR HOMES		
Project OLDE WINCHESTER PHASE 7 WHITBY, ONT		
Model 40-4		
Area (s.f.) A=2304 SF INCLUDES FINISHED BASMENT DOES NOT INCLUDE OPEN TO BELOW		
Lot Coverage (max.) 1760 S.F.		
Page 2 OF 5		

50

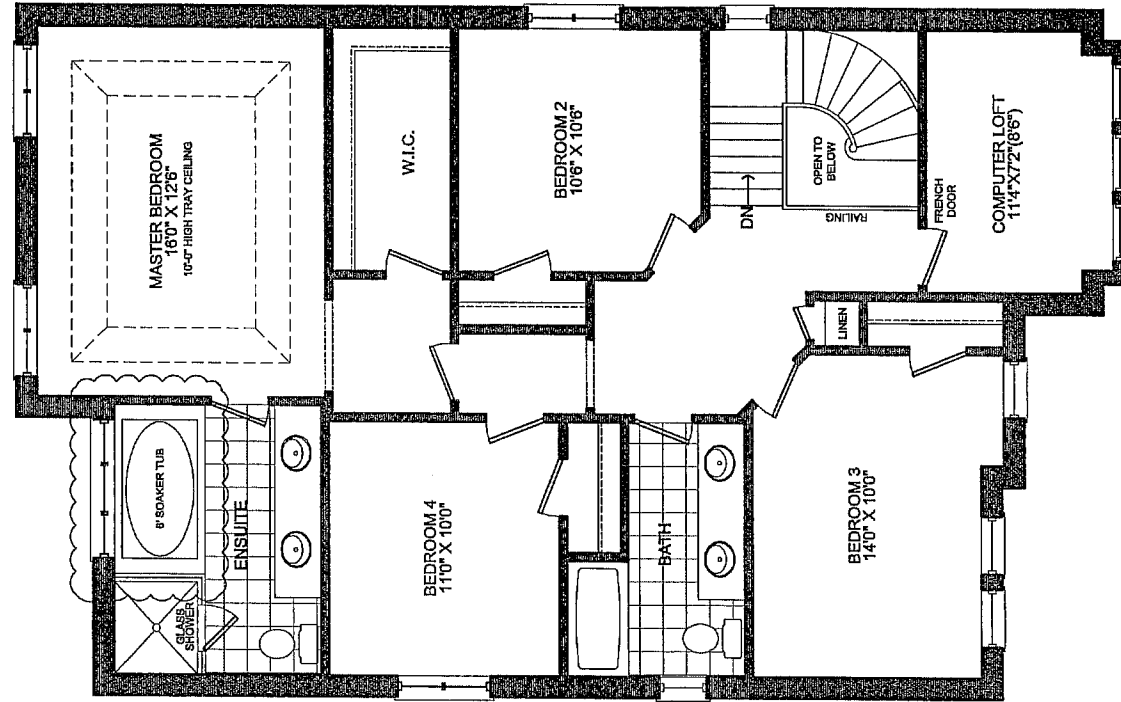

SECOND FLOOR ELEV. 'A'


(LOT 9A)
FLOOR AREA: 1315 S.F.
DEDUCT O.T.B.: 17 S.F.
TOTAL: 1298 S.F.

LOT 9A



Project Number 09014		
Issued		
1	AUG 16, 2012	SLI
2	AUG 20, 2012	SLI
Scale 1/8" = 1'-0"		
Client ZANCOR HOMES		
Project OLDE WINCHESTER PHASE 7 WHITBY, ONT		
Model 40-4		
Area (s.f.) A=2304 SF INCLUDES FINISHED BASMENT DOES NOT INCLUDE OPEN TO BELOW		
Lot Coverage (max.) 1760 S.F.		
Page 3 OF 5		

LOT 9A

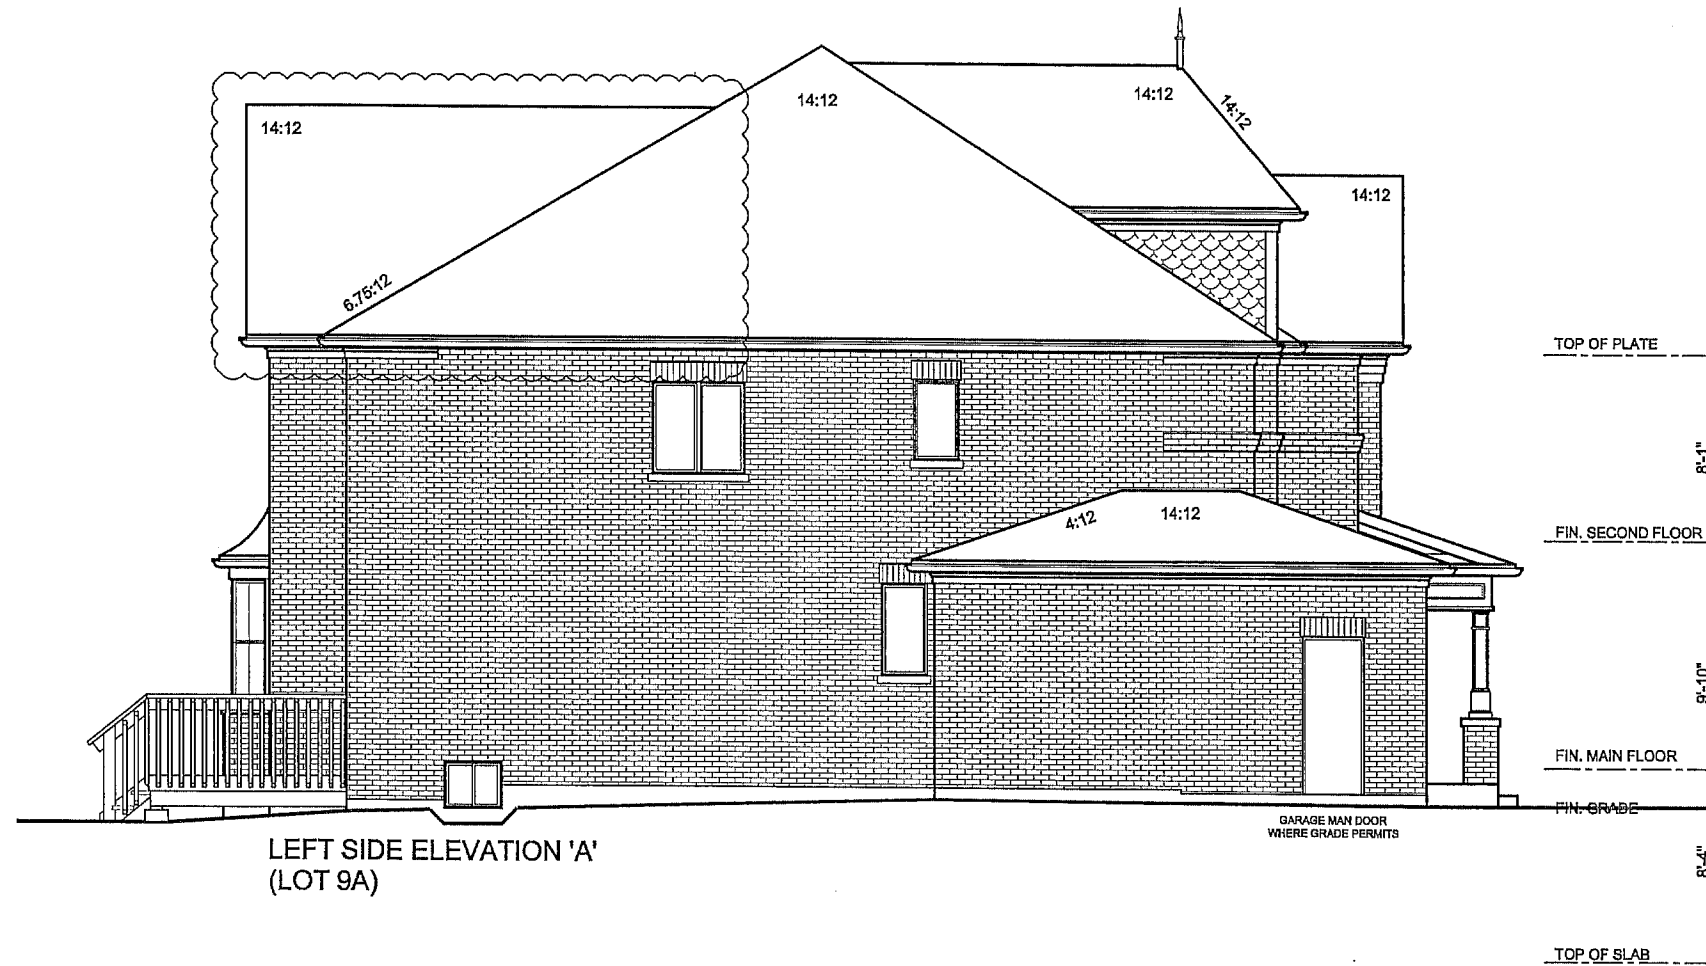

JB

Handwritten signature/initials


Project Number 09014		
Issued		
1	AUG 16, 2012	SLI
2	AUG 20, 2012	SLI
Scale 1/8" = 1'-0"		
Client ZANCOR HOMES		
Project OLDE WINCHESTER PHASE 7 WHITBY, ONT		
Model 40-4		
Area (s.f.) A=2304 SF INCLUDES FINISHED BASMENT DOES NOT INCLUDE OPEN TO BELOW		
Lot Coverage (max.) 1760 S.F.		
Page 4 OF 5		

File:D:\acadrm\projects\09014\Architecturals\Models\Lot 9A - 40-4 A\09014-40-4 (LOT 9A)-HL.dwg Plotted: Aug 20, 2012 By:StephenL

LOT 9A



Project Number 09014		
Issued		
1	AUG 16, 2012	SLI
2	AUG 20, 2012	SLI
Scale 1/8" = 1'-0"		
Client ZANCOR HOMES		
Project OLDE WINCHESTER PHASE 7 WHITBY, ONT		
Model 40-4		
Area (s.f.) A=2304 SF INCLUDES FINISHED BASMENT DOES NOT INCLUDE OPEN TO BELOW		
Lot Coverage (max.) 1760 S.F.		
Page 5 OF 5		

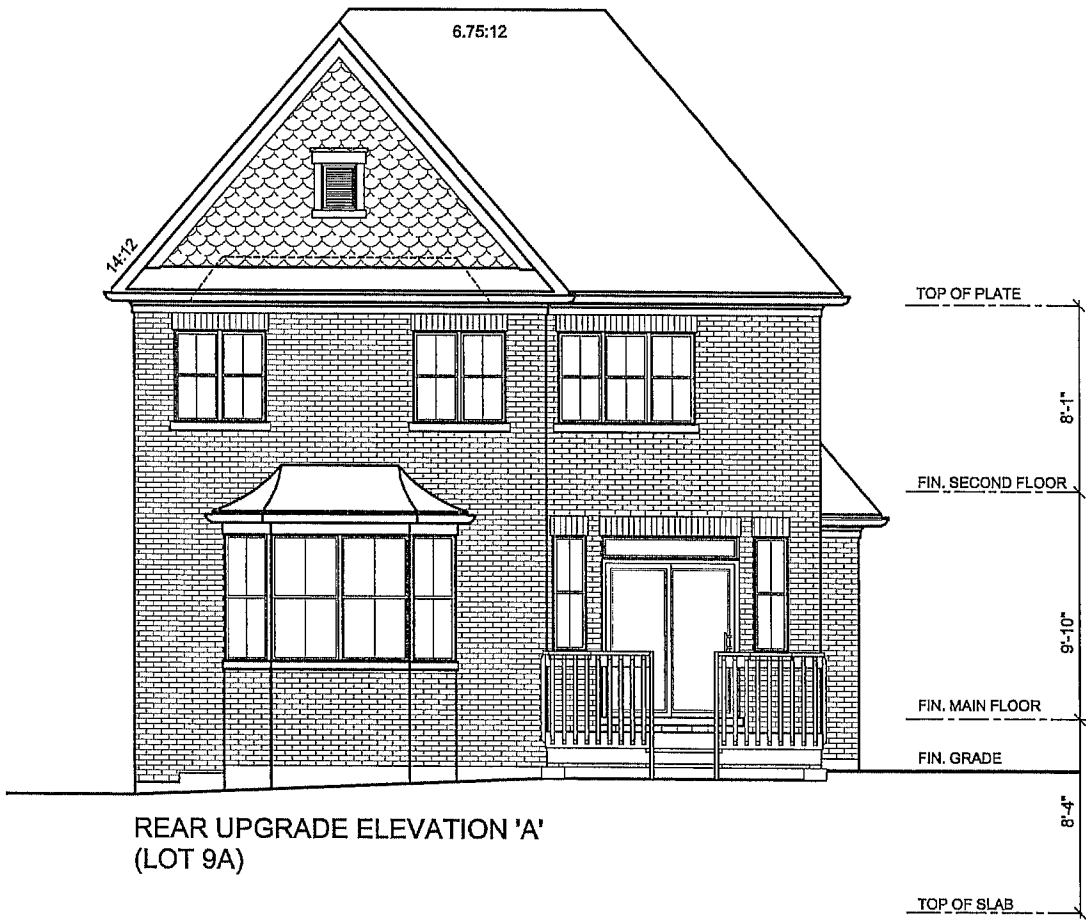

JB

FL