

LOT 33 - CASPIAN 42-3(A) 3-CAR GARAGE

6614 •	AMENDMENT	HVAC: Purchaser to supply and install his own tankless water heater. Zancor homes is not responsible for the water heater *Amendment June 25, 2012 ** If this lot is a walk-out basement the water heater must be a CONDENSING TANKLESS SYSTEM as per Energy star requirements for occupancy	1318		
6615 •	STRUCTURAL	PLUMBING / ELECTRICAL - MASTER ENSUITE: Master Ensuite K-1160 Corner Whirlpool	1318		
6616 •	STRUCTURAL	ELECTRICAL: 200 AMP service	1318		
6617 •	STRUCTURAL	BASEMENT WINDOWS: three (3) larger basement windows 24 inches high by 30 inches wide	1318		
6618 •	STRUCTURAL	MIRROR - MASTER ENSUITE: Frameless glass shower	1318		
6619 •	STRUCTURAL	STAIRS - MAIN TO BASEMENT: Open to below DELUXE stairs - Upgrade stairs to stained oak with open stringer and railings on one side. Includes approx 10 feet by 10 feet landing at basement of stairs with doors to unfinished basement	1318		
6620 •	STRUCTURAL	HVAC - KITCHEN: Gas line to stove	1318		
6621 •	STRUCTURAL	ACKNOWLEDGEMENT: Purchaser accepts new drawings of house (laundry room may have to be switched around)	1318		
6622 •	STRUCTURAL	SMART-TECH Purchaser to meet with smart-tech - Purchaser to complete his own CAT-5	1318		
6623 •	STRUCTURAL	HVAC: Upgrade to XC14 air conditioner	1318		
6624 •	STRUCTURAL	GARAGE: Garage man door for rear garage	1318		
6625 •	STRUCTURAL	WINDOWS: Window to computer loft approx 48 inch by 48 inch	1318		
6626 •	STRUCTURAL	PAINT - BASEMENT: Paint basement floor	1318		
6611 •	SCHEDULE E	3 CAR GARAGE	1318		
6612 •	SCHEDULE E	FRAMING / MIRROR - MASTER ENSUITE: Make shower 2 ft longer and 1 ft wider with a seat in master ensuite	1318		
6613 •	SCHEDULE E	FRAMING - MASTER W.I.C.: Changes to walk-in closet and bedroom #2 from master bedroom	1318		

Lot 33

6612 LARGER SHOWER
WITH SEAT
AS SHOWN



FRAMELESS
GLASS
SHOWER

6613 6615 6616 6617 

Partial Master Bedroom Door & Window Location
For Opt. Balcony Condition

6613
TAKE OUT
CLOSET

6613 6615 6616 6617 

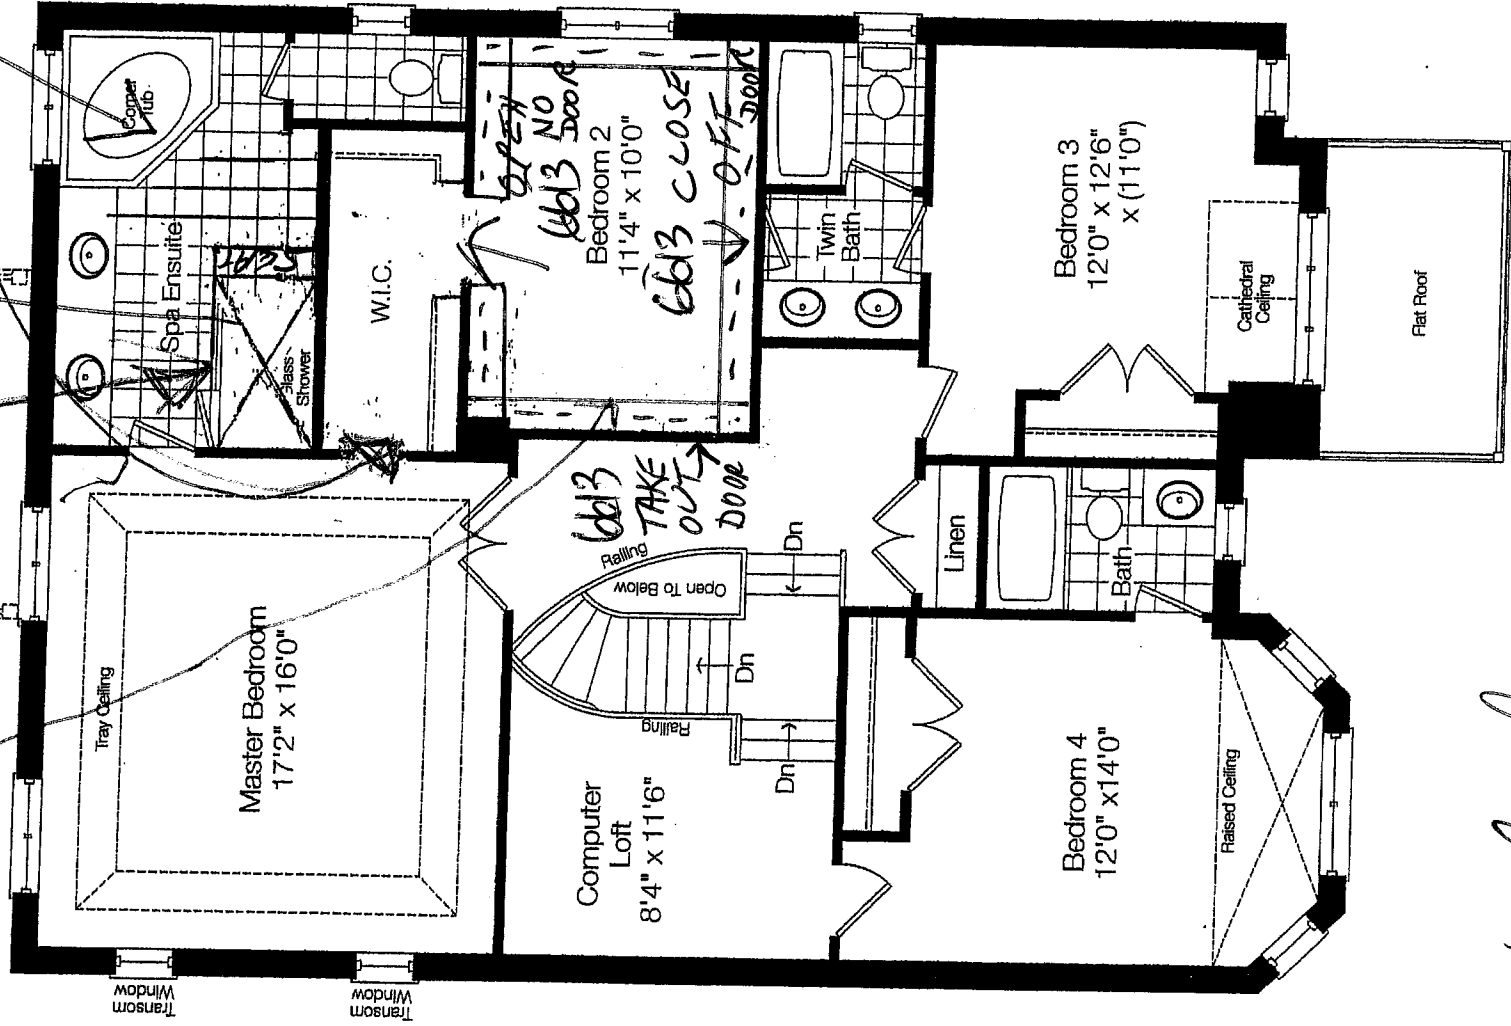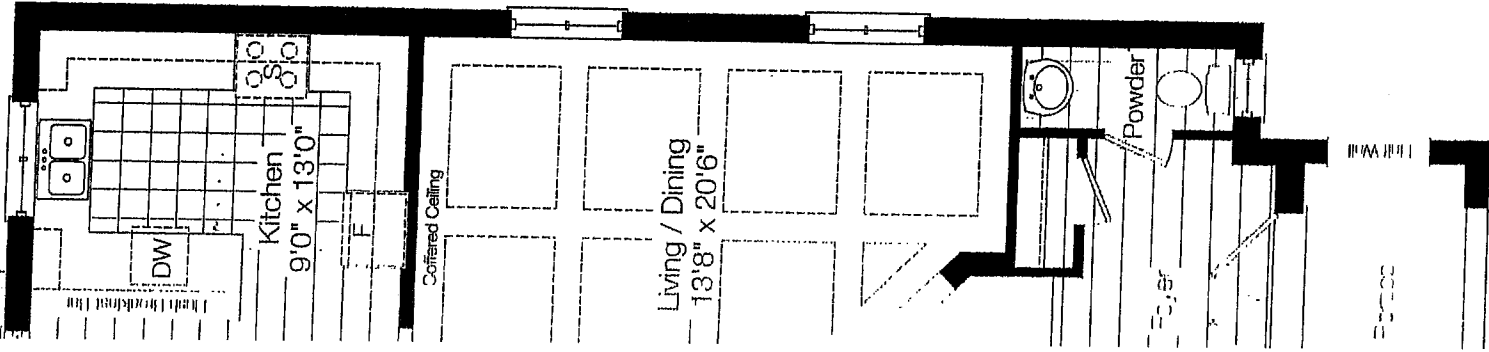


Lot 33

Color A

4th
2nd

4th

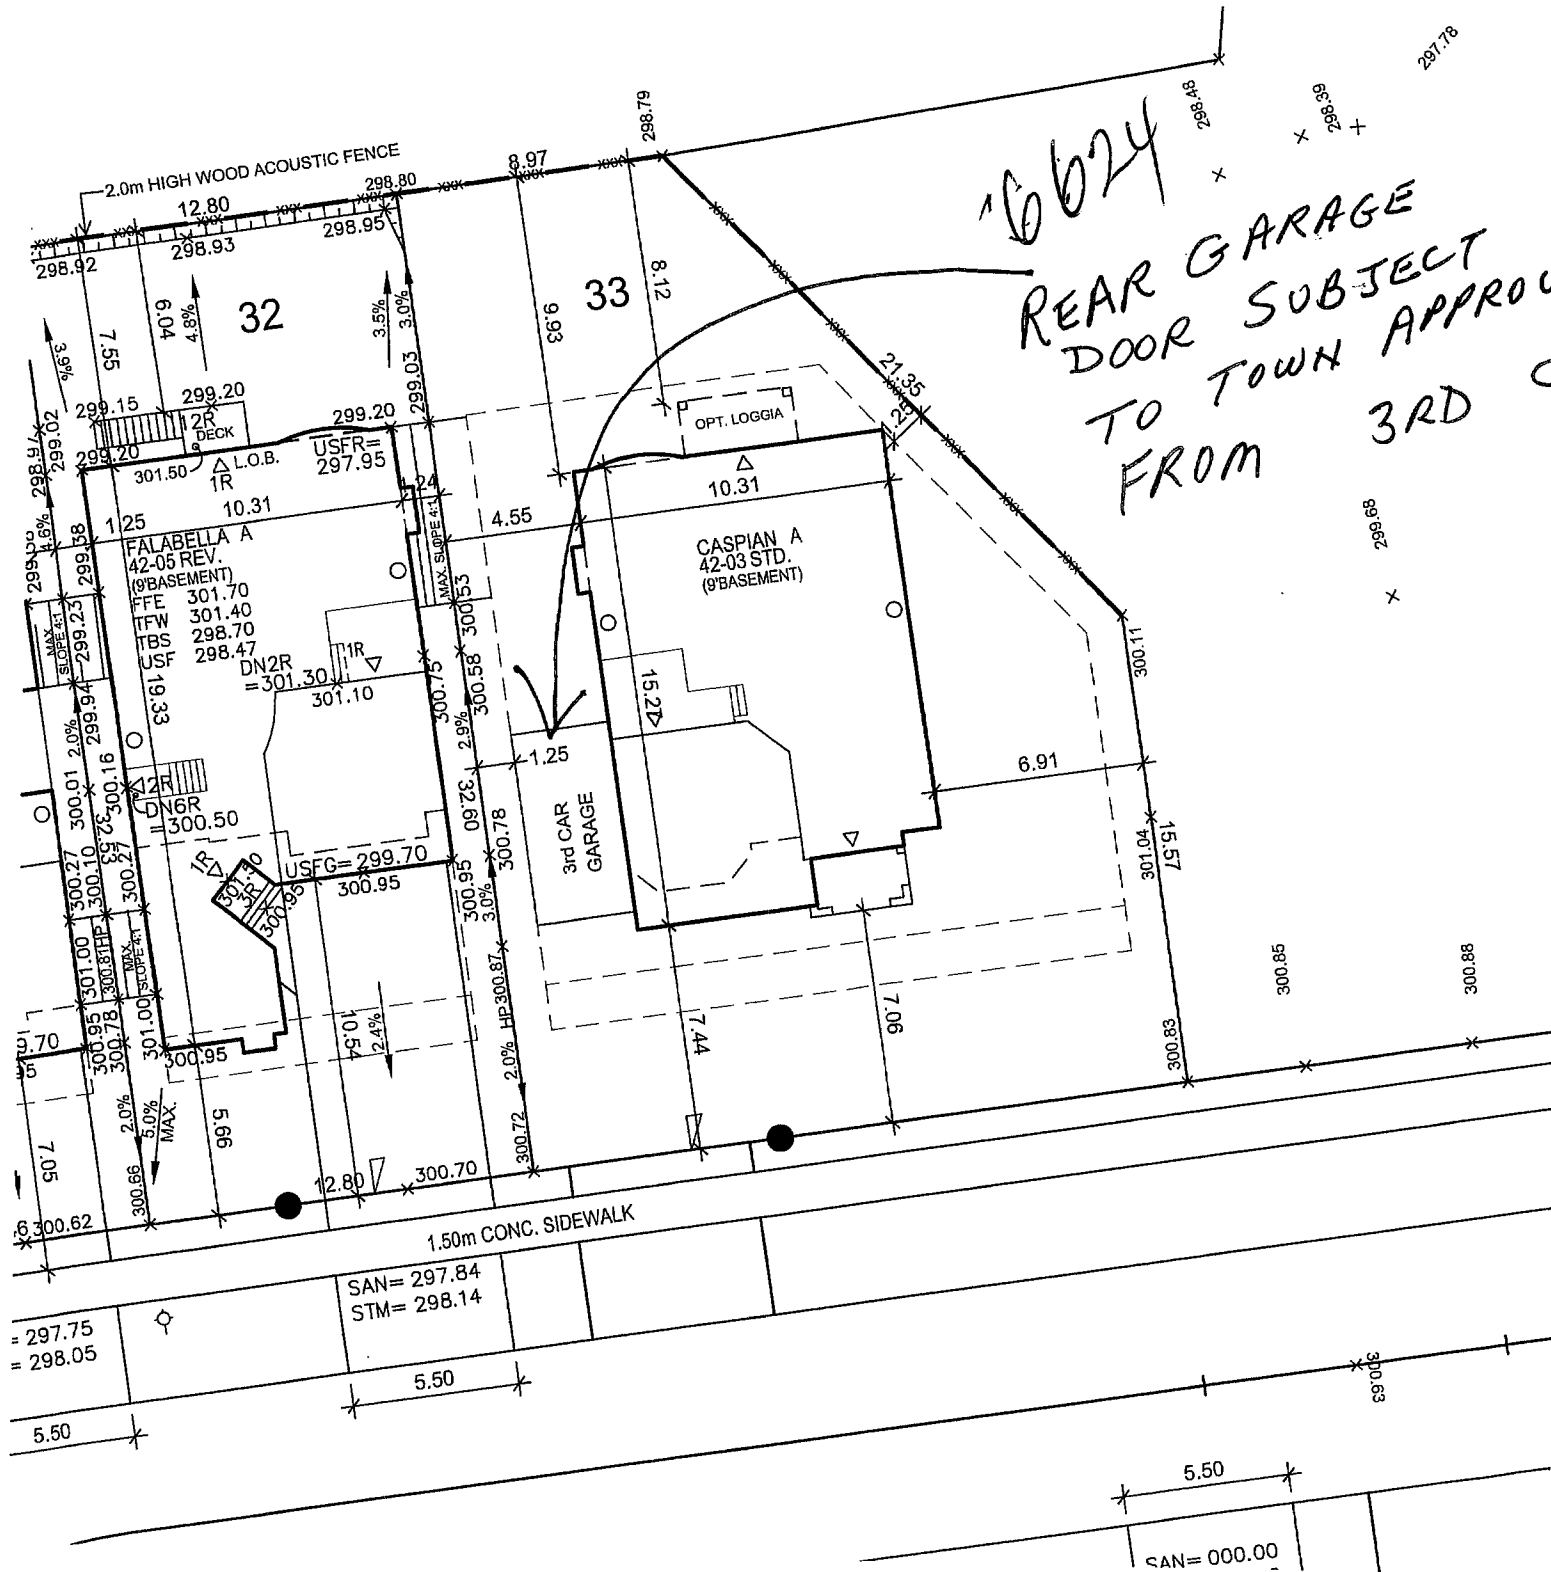

16624

REAR GARAGE
DOOR SUBJECT
TO TOWN APPROVAL.
FROM 3RD CAR GARAGE

Lot 33

Handwritten signatures and initials.


ORIGINAL PLAN

CASPIAN


Elev. A 2745 sq. ft.

Elev. B 2717 sq. ft.

FOR REFERENCE ONLY—

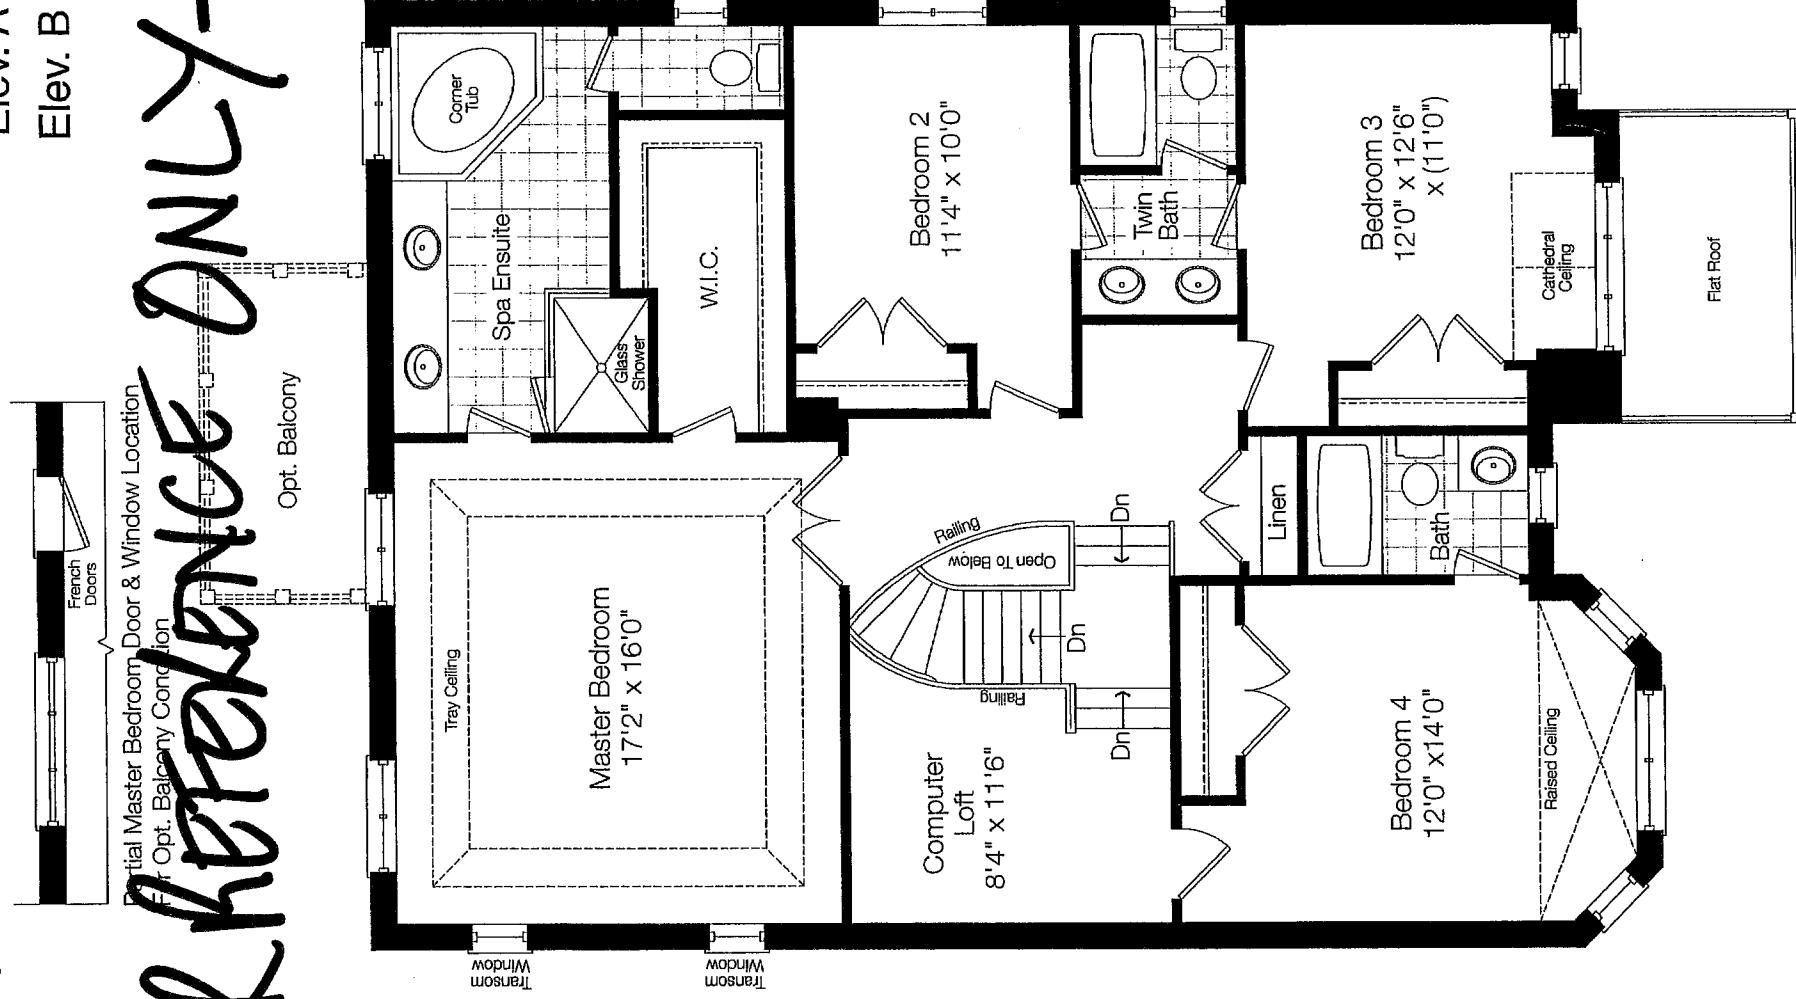

Second Floor Elev. 'A'

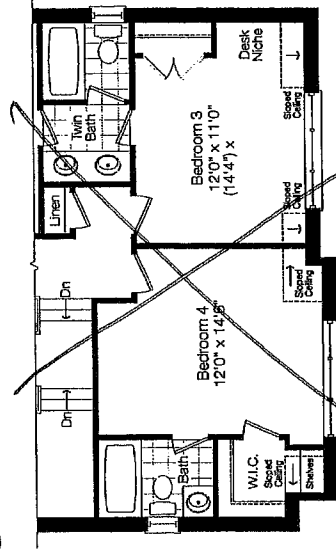

Partial
Second Floor Elev. 'B'

2233
Cler-A
RD. 290


CASPIAN

Elev. A 2745 sq. ft.

Elev. B 2717 sq. ft.

#6617


Line Of Foundation Wall For
Opt. Loggia Above

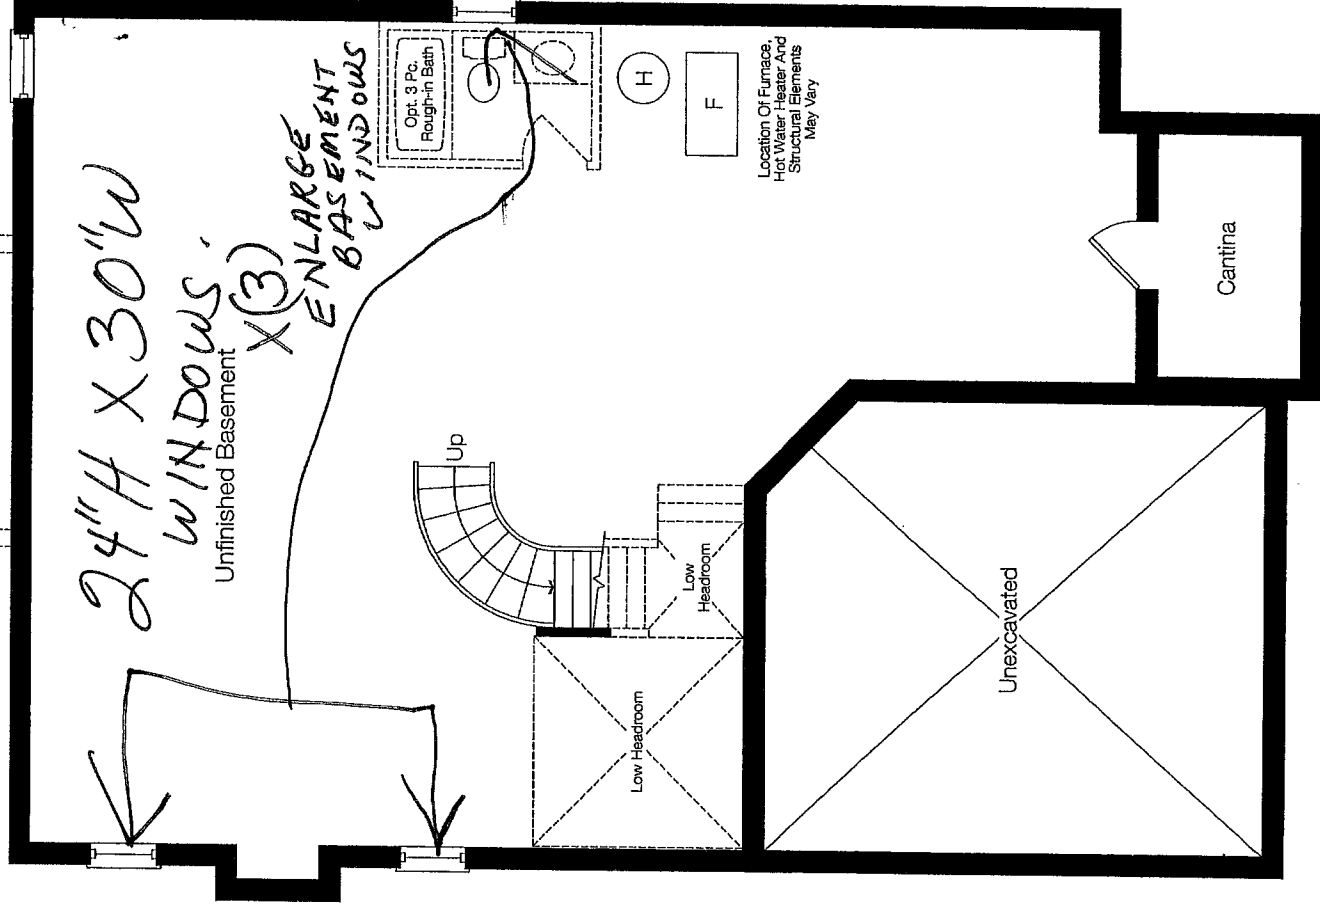

CS
40

Prices and specifications are subject to change without notice. E.&O.E. The patterns may vary. Window size and location may vary. Approx. location of furnace and water tank. Actual usable floor space may vary from the stated floor area. All stated dimensions are approximate. All renderings are artist's concept. 42-03

Basement Floor Elev. 'A'

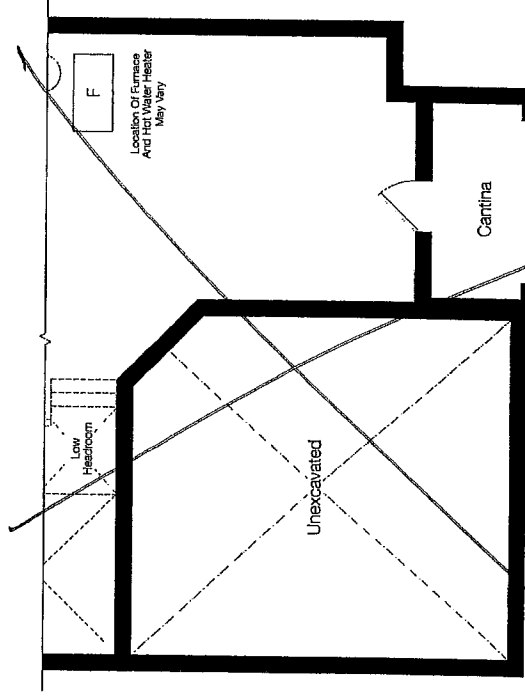

Partial
Basement Floor Elev. 'B'

CS
40


CS
40

FC

CASPIAN

Elev. A 2745 sq. ft.

Elev. B 2717 sq. ft.

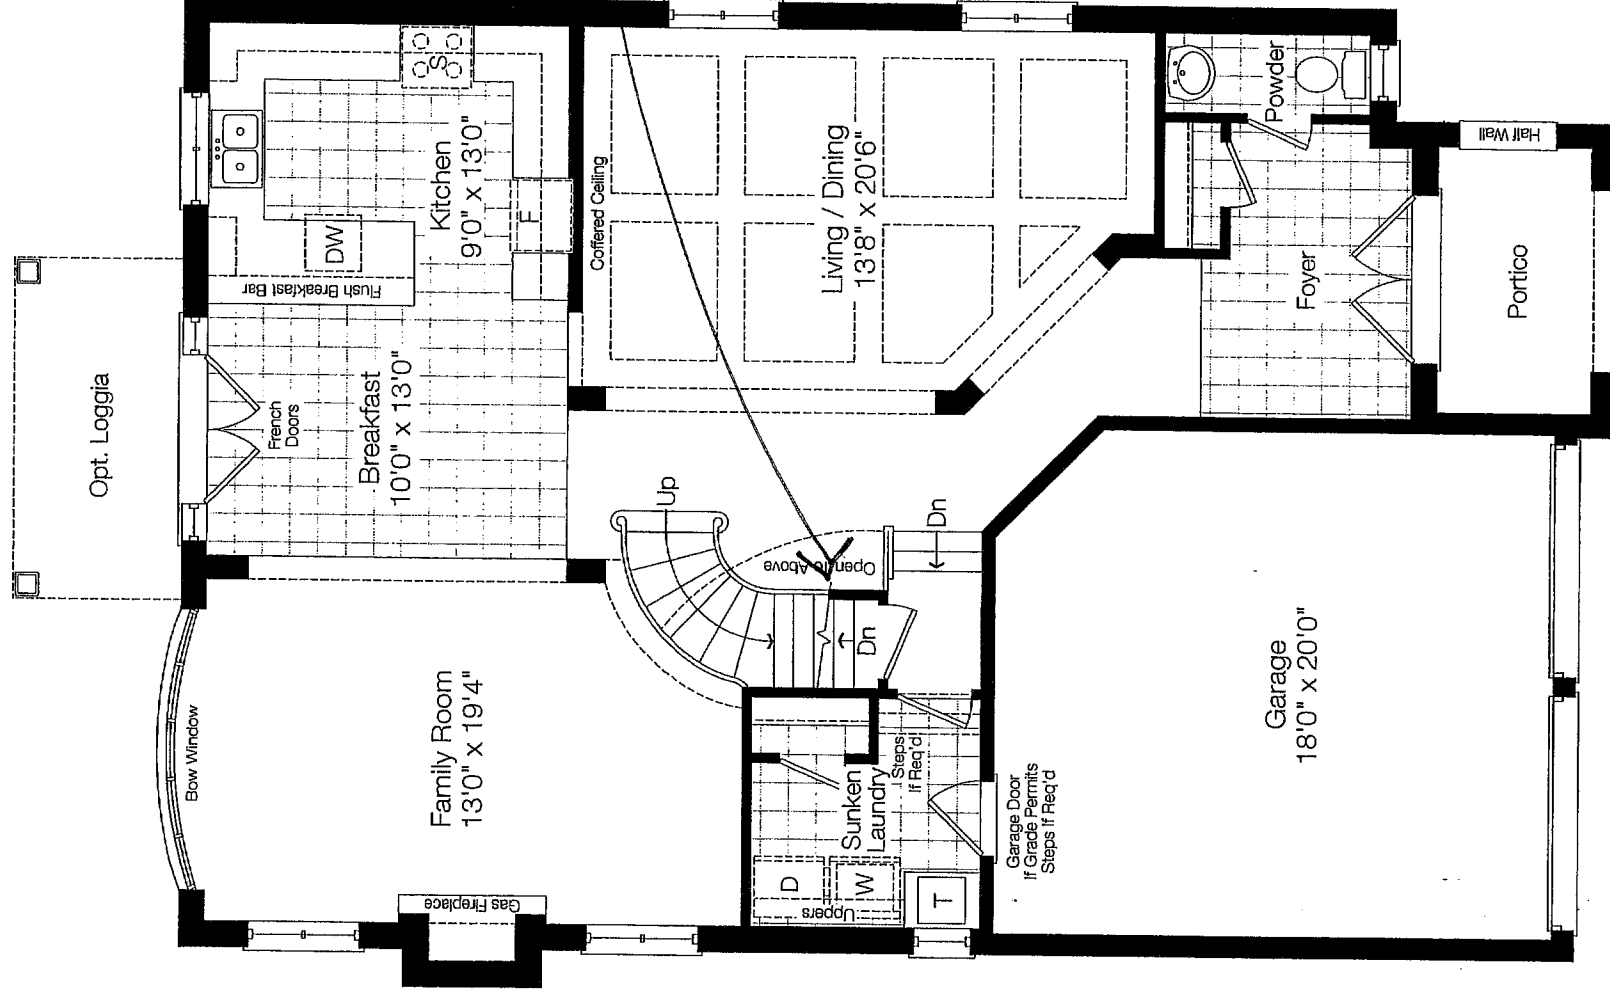


42-03

Prices and specifications are subject to change without notice. E.&O.E. The patterns may vary. Window size and location may vary. Approx. location of furnace and water tank. Actual usable floor space may vary from the stated floor area. All stated dimensions are approximate. All renderings are artist's concept.

Ed 19
DELUXE
OPEN
STAIRS

Ground Floor Elev. 'A'

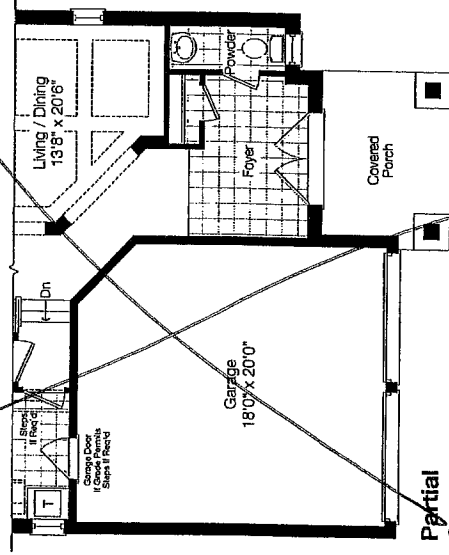

Partial
Ground Floor Elev. 'B'

Ed 33
eg 18
FC



Project Number
09011

Issued

1	JULY-19-12	VM
2	JULY-23-12	AK
3	AUG. 08/12	/

Scale

1/8" = 1'-0"

Client

ZANCOR
HOMES

Project

KING CITY

Model


42-3
LOT 33

Area (s.f.)
2914 S.F.
(INCL 21 S.F. O.T.B.
& 94 S.F. FIN. BSMI.)

Lot Coverage (max.)

Page

3 OF 6

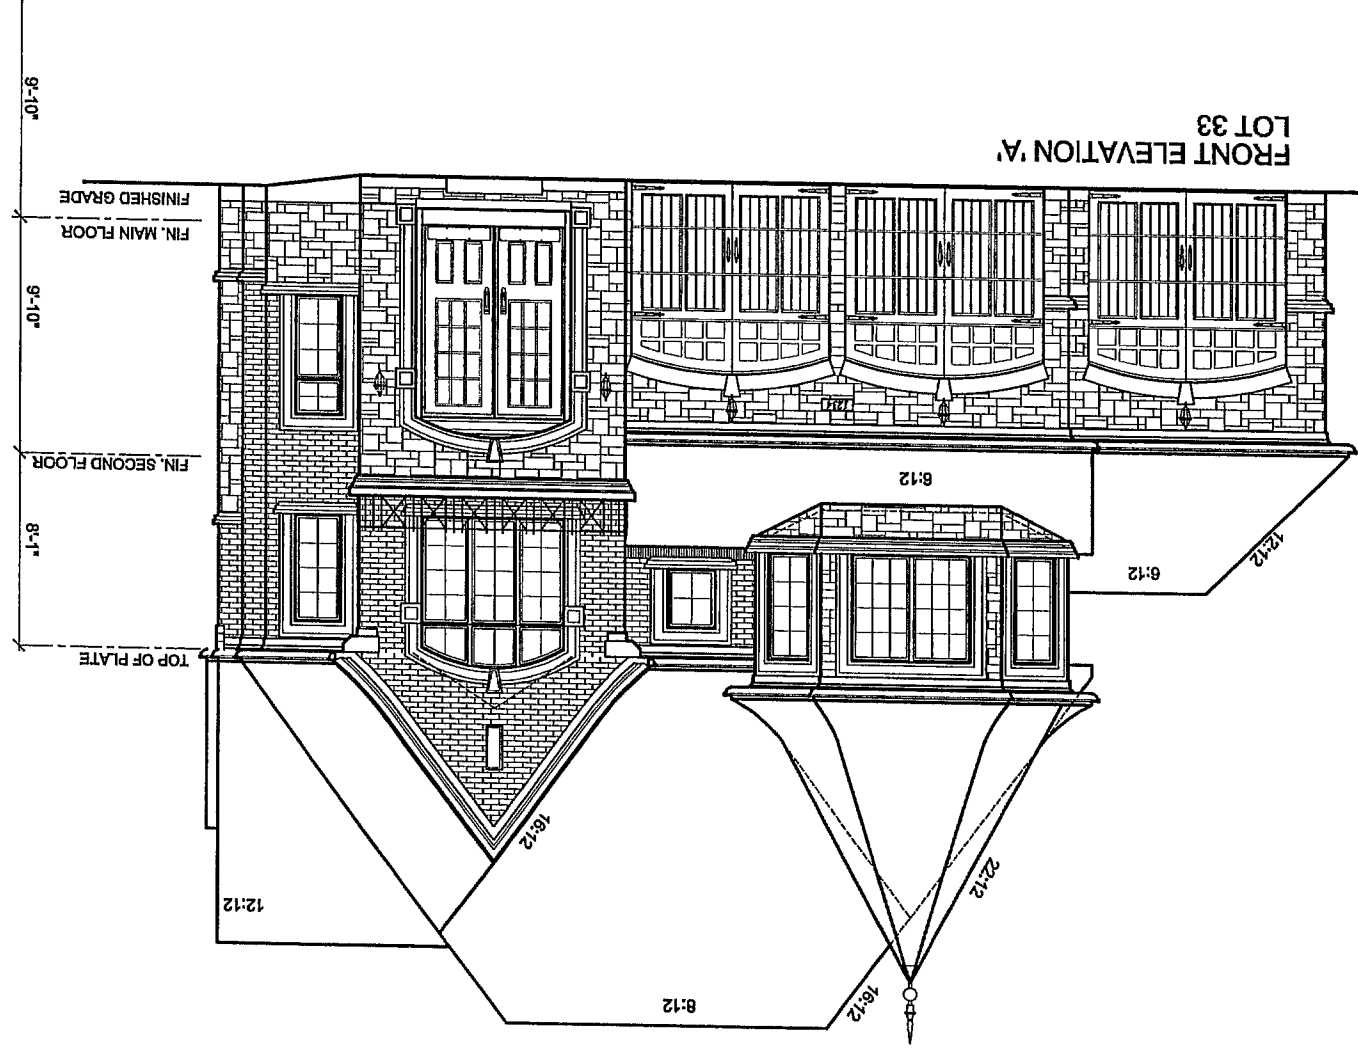

Handwritten signature or initials.



Project Number
09011

Issued

1	JULY-19-12	VM
2	JULY-23-12	AK
3	AUG. 08/12	A

Scale

1/8" = 1'-0"

Client

ZANCOR
HOMES

Project

KING CITY

Model

42-3
LOT 33


Area (s.f.)
2914 S.F.


(INCL 21 S.F. O.T.B.
& 94 S.F. FIN. BSMT.)
Lot Coverage (max.)

Page

4 OF 6

cpa
40
W

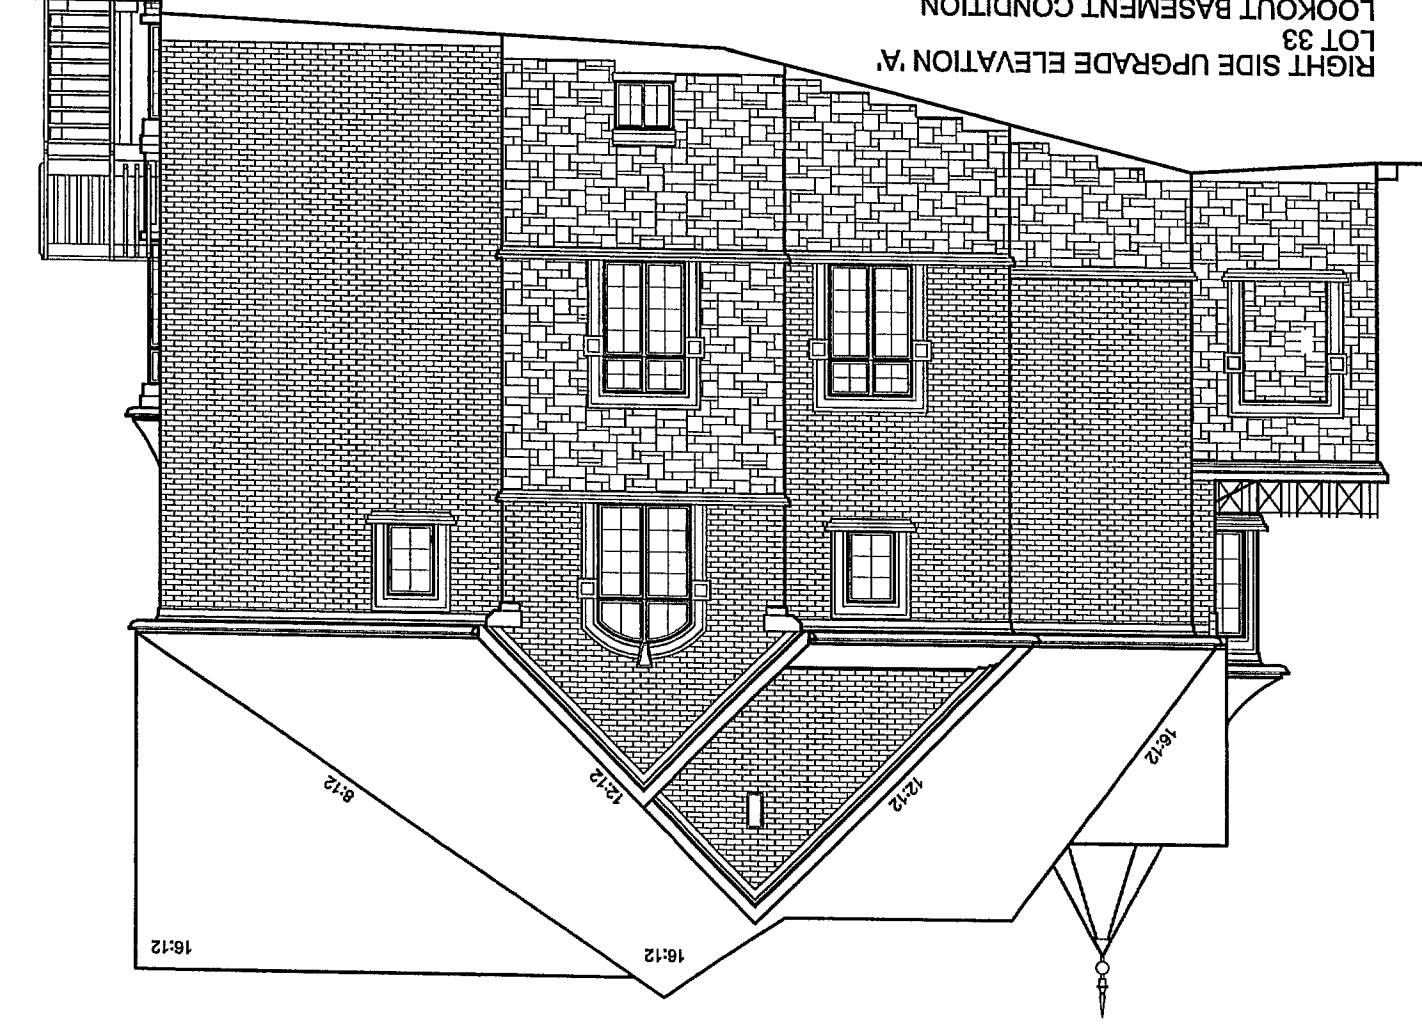

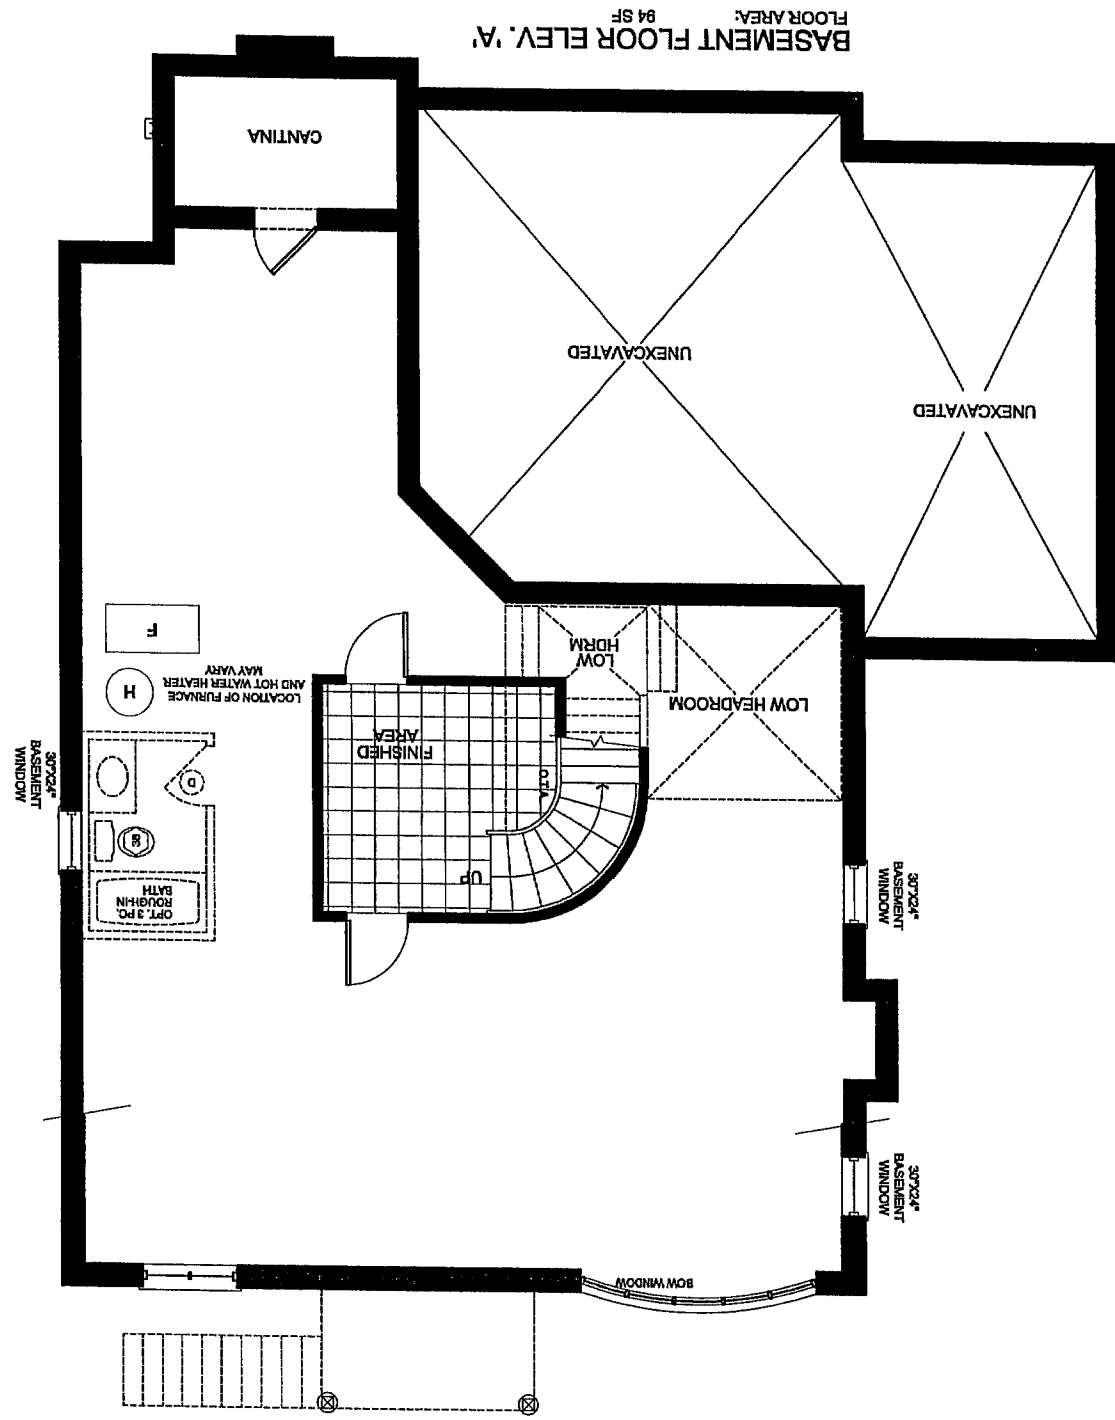

A handwritten signature consisting of three stylized, overlapping 'H' characters. The first 'H' is the largest and most prominent, with a long vertical stroke extending downwards. The second 'H' is smaller and positioned to the right of the first. The third 'H' is the smallest and positioned to the right of the second. The signature is written in a cursive, fluid style.



Project Number
09011

Issued		
1	JULY-19-12	VM
2	JULY-23-12	AK
3	AUG. 08/12	/

Scale
1/8" = 1'-0"

Client
ZANCOR HOMES

Project
KING CITY


Model
42-3
LOT 33

Area (s.f.)
2914 S.F.
(INCL 21 S.F. O.T.B.
& 94 S.F. FIN. BSMT.)

Lot Coverage (max.)

116624
MAN TO
GARAGE

CPA

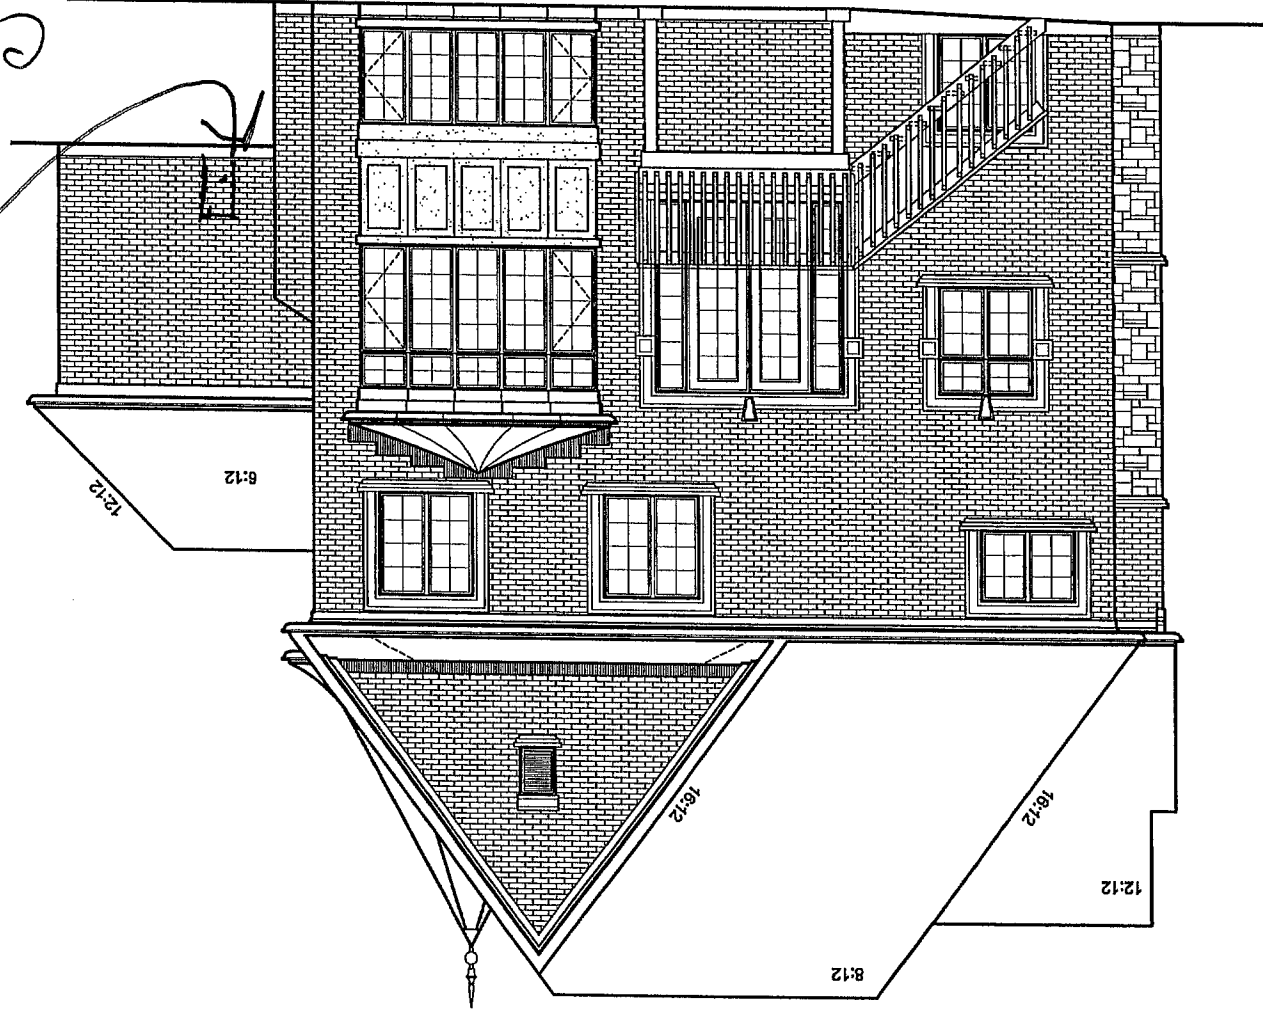

REAR UPGRADE ELEVATION 'A'
LOT 33
LOOKOUT BASEMENT CONDITION



Project Number
09011

Issued

1	JULY-19-12	VM
2	JULY-23-12	AK
3	AUG. 08/12	f

Scale
1/8" = 1'-0"

Client
ZANCOR HOMES


Project
KING CITY

Model
42-3
LOT 33

Area (s.f.)
2914 S.F.
(INCL 21 S.F. O.T.B.
& 94 S.F. FIN. BSMI.)

Lot Coverage (max.)

Handwritten initials/signature

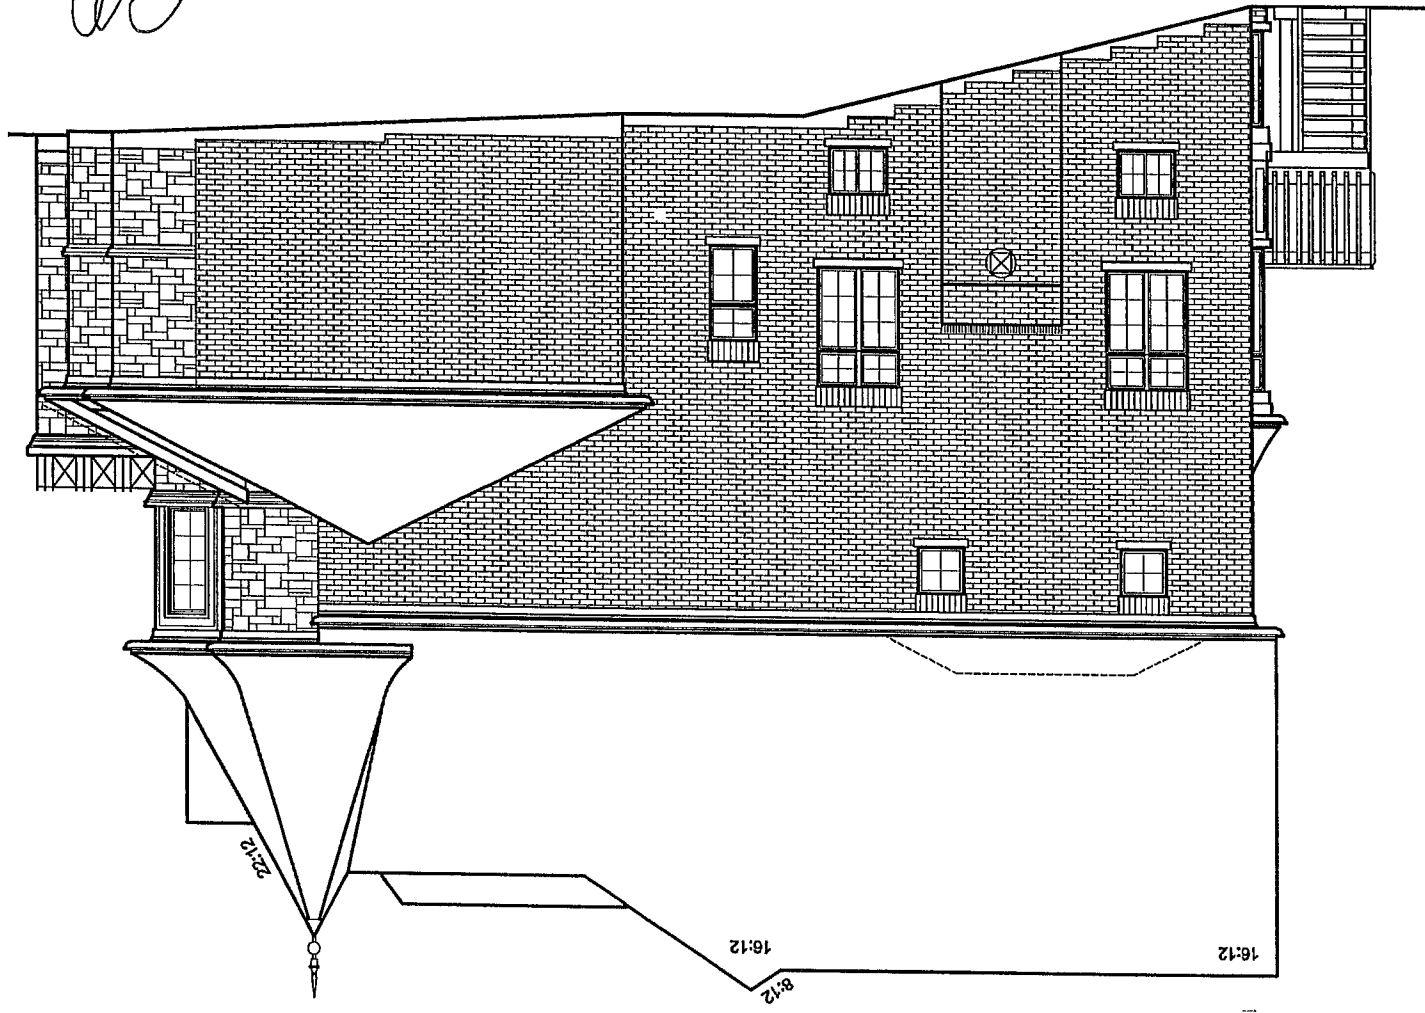

LEFT SIDE ELEVATION 'A'
LOT 33
LOOKOUT BASEMENT CONDITION

Handwritten initials/signature