


LOT 53

COLOURS

PART 2 OF 2

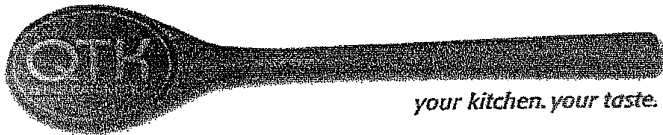

Quality Tops & Kitchens Ltd.
80 Sante Drive, Vaughan, ON L4K 3C4
T 416.746.1811 F 905.761.5901
www.QTK.ca info@qtk.ca

PURCHASER:		CONTRACTOR:	Zancor Homes (King City) Ltd.
ADDRESS:		SITE:	Market Collection
EMAIL:		MODEL TYPE:	42-12, CRIOLLO
PHONE #:		LOT #:	LOT 53 MC - MODEL HOME
PHONE #:		DATE:	Jul 30, 2014 Q0934

The purchaser agrees to buy and Quality Tops & Kitchens Ltd. (QTK) agrees to sell and provide for the purchaser the following articles listed herein and with attached drawing in accordance to the terms and conditions described on the reverse of this agreement form.

ROOM		DESCRIPTION	CATEGORY
KITCHEN		DOOR STYLE: QT 6801 FINISH: WILLOW W/ BLACK LINEN GLAZE SPECIES: PG MAPLE DOOR HARDWARE: Willow w blk in glaze and taupe tape DRW HARDWARE: w blk in glaze COUNTER TOP: Counter Top by Others	Category 4G
ITEM #	QTY	DESCRIPTION	PRICE
ASHK	1	ANTI-SLAM HINGES - KITCHEN	
PF2696	1	BUILT-IN FOR PROFESSIONAL SERIES FRIDGES 26" DEEP x 95-1/2"H	
BMO2696	1	BUILT-IN MICRO & WALL OVEN w/ WOOD DRAWER(S) BELOW - 26" D x 95-1/2"H	
PF-CKT	1	PROF SERIES COOK-TOP w/ FRONT BUTTONS & POT DRWS w/ BLUM INTIVO WHITE	
2P-2LU96	1	CONVERT PANTRY TO LIFT-UP DOOR & SLIDE-OUT LOCK TRAY & 2 DRWS 24"W to 42"W x 24"D x 87"H	
3PD	3	1 SET OF POT DRAWERS w/ BLUM INTIVO WHITE - P/D 3 (1 SMALL, 2 BIG DRAWER)	
BSPICE3	2	PULL-OUT SPICE UNIT - 3 BASKETS	
UC-DRW	2	UPPER CABINET DOWN TO COUNTER w/ SINGLE DOOR & 1 DRW BELOW	
3M-CPG	2	CLEAR GLASS, CLEAN CUT (PER DOOR)	
8M-SG-SM	8	8mm GLASS SHELF - 16"W to 31"W	
VB	1	VALANCE BOX UPPERS & PUCK LIGHT CUTOUTS (ELEC. & LIGHTS NOT INCL.)	
MWGM-14	1	MATCHING COLOUR LP INTERIOR (13-3/4" DEEP UPPERS) (WHOLE KITCHEN)	
BGB4	1	4 BIN PULL-OUT RECYCLE 23-1/2" WIDE CABINET	
DWP-1	1	D/W PANEL SINGLE DOOR (INCLUDES SAME HANDLE AS ON DRAWERS)	
BCR-MC1	1	MAGIC CORNER 1 PULL-OUT UNIT w/ 4 S.S. ANTI-SLIP BASKETS	
CUST-1	1	LA POSITANO WOOD CANOPY w/ METAL STRIP INSERTS	
CUST-2	1	55 1/2" HIGH EXTENDED DOUBLE DOOR UPPERS w/ 1 1/2" METAL STRIP INSERT AND CROWN MOULDING "F32"	
CUST-3	1	2 3/4" THICK GABLES & TOP VALANCE ON STOVE WALL - WILLOW w/ BLACK LINEN GLAZE	
CUST-4	1	CATEGORY 4 HARDWARE: 256 BRN	
CUST-5	1	UPGRADE CABINET TO CATEGORY 4G	
CUST-6	1	2 TONE KITCHEN: QT 6801 WILLOW w/ BLACK LINEN GLAZE (ISLAND)	
CUST-7	1	FLUSH INSET APPLICATION FOR FRIDGE - 26 1/2" CABINET NEEDED	
CUST-8	1	TALL 2 DOOR PANTRY w/ 5 DRAWERS w/ BLUM INTIVO WHITE SLIDES	
CUST-9	1	ISLAND CABINETRY AS PER DRAWINGS w/ METAL REVEALS & HIGH GLOSS BLACK CENTER PANELS	
CUST-10	4	SINGLE DRAWER BASE CABINETS REQUIRED FOR THE WINDOW BENCH SEATING (NO CUSHIONS INCLUDED)	
CUST-11	1	FLAT PANEL STAINLESS STEEL FLIP-UP DOOR ABOVE FRIDGE	
CUST-12	1	SERVO DRIVE ON PULL-OUT 4 BIN GARBAGE	
CUST-13	1	TRAY DIVIDER ABOVE WALL OVENS	
CUST-14	1	BASE CABINET w/ 3 METAL WINE RACK TRAYS & BOTTOM DRAWER & HIGH GLOSS BLACK INTERIOR & 1 LED LIGHT STRIP	
CUST-15	1	BUILT-IN BENCH CABINETS ON THE BACK SIDE OF ISLAND - HIGH GLOSS BLACK FINISH - T (NO CUSHIONS INCLUDED)	
CUST-16	1	SOLID WALNUT BUTCHER BLOCK COUNTER TOP w/ CENTER PEDESTAL	
ROOM SUMM/			



Quality Tops & Kitchens Ltd.
80 Sante Drive, Vaughan, ON L4K 3C4
T 416.746.1811 F 905.761.5901
www.QTK.ca info@qtk.ca


PURCHASER:		CONTRACTOR:		Zancor Homes (King City) Ltd.	
ADDRESS:		SITE:		Market Collection	
EMAIL:		MODEL TYPE:		42-12, CRIOLLO	
PHONE #:		LOT #:		LOT 53 MC - MODEL HOME	
PHONE #:		DATE:		Jul 30, 2014 Q0934	

ROOM		DESCRIPTION		CATEGORY
BEDROOM 2 VANITY		DOOR STYLE: QT 3401 ✓ FINISH: WHITE DOWN SPECIES: PG MAPLE DOOR HARDWARE: DRW HARDWARE: COUNTER TOP: Counter Top by Others	FLAT VENEER PANEL	Category 3
ITEM #	QTY	DESCRIPTION		
CUST-1	1	UPGRADE CABINET TO CATEGORY 3		
CUST-2	1	CATEGORY 5 HARDWARE: 53529 G10 ✓		
		ROOM SUM		

ROOM		DESCRIPTION		CATEGORY
BEDROOM 3 VANITY		DOOR STYLE: QT 3101 FINISH: PEPPERDUST w/ BLACK LINEN GLAZE SPECIES: PG MAPLE DOOR HARDWARE: DRW HARDWARE: COUNTER TOP: Counter Top by Others	FLAT VENEER PANEL	Category 4G
ITEM #	QTY	DESCRIPTION		
CUST-1	1	UPGRADE CABINET TO CATEGORY 4G		
CUST-2	1	CATEGORY 4 HARDWARE: 255 BL ✓		
		ROOM SUM		

ROOM		DESCRIPTION		CATEGORY
BEDROOM 4 VANITY		DOOR STYLE: QT 2101 FINISH: WHITE REVERE PENTON SPECIES: PG MAPLE DOOR HARDWARE: DRW HARDWARE: COUNTER TOP: Counter Top by Others	FLAT VENEER PANEL	Category 3
ITEM #	QTY	DESCRIPTION		
CUST-1	1	UPGRADE CABINET TO CATEGORY 3		
CUST-2	1	UPGRADE HARDWARE		
		ROOM SUM		

ROOM		DESCRIPTION		CATEGORY
LAUNDRY ROOM		DOOR STYLE: QT 1022 FINISH: TAKASE TEAK SPECIES: LP LAMINATE DOOR HARDWARE: 3487 128 DRW HARDWARE: 3487 128 COUNTER TOP: Counter Top by Others	NONE CATEGORY 1 CATEGORY 1	
ITEM #	QTY	DESCRIPTION		
CUST-1	1	1 UPPER CABINET w/ HANGING ROD BELOW		
CUST-2	1	DEEP UPPER CABINET ABOVE WASHER/DRYER w/ TALL GABLE		
CUST-3	1	BASE CABINET		

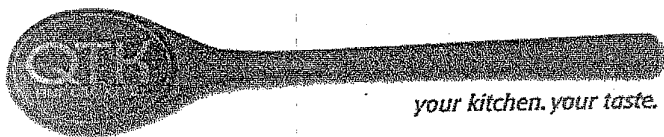

Quality Tops & Kitchens Ltd.
80 Sante Drive, Vaughan, ON L4K 3C4
T 416.746.1811 F 905.761.5901
www.QTK.ca info@qtk.ca

PURCHASER:		CONTRACTOR:	Zancor Homes (King City) Ltd.	
ADDRESS:		SITE:	Market Collection	
EMAIL:		MODEL TYPE:	42-12, CRIOLLO	
PHONE #:		LOT #:	LOT 53 MC - MODEL HOME	
PHONE #:		DATE:	Jul 30, 2014	Q0934
			ROOM SUMMARY:	


EXPECTED DELIVERY DATE	July 04, 2014	SUB-TOTAL
Customers please note all garbage bins, spice baskets, magic corner baskets and other accessories will only be delivered AFTER you move in the house. Please call us to request delivery of these items after you move in. Thank you. ALL CHANGES FINAL UPON SIGNING PLEASE READ ALL THE TERMS AND CONDITIONS ON THE ACCOMPANYING QTK TERMS & CONDITIONS DOCUMENT. BY SIGNING BELOW YOU AGREE TO RECEIVE THE ITEMS LISTED HEREIN AND PAY (ACCORDING TO QTK'S PAYMENT POLICY), AND HAVE READ AND UNDERSTOOD THE TERMS & CONDITIONS AS OUTLINED IN THE QTK TERMS & CONDITIONS DOCUMENT.		TOTAL:
		HST
		GRAND
DEPOSIT 1 DATE: _____		DEPOSIT 1:
DEPOSIT 2 DATE: _____		DEPOSIT 2:
BALANCE TO BE PAID IN FULL BY DUE DATE: _____ CUSTOMER INITIAL(S): _____		


CUSTOMER SIGNATURE: _____

DATE: _____

CUSTOMER SIGNATURE: _____

DATE: _____

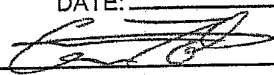SALES REP NAME: Giovanni Toto QTK AUTHORIZED SIGNATURE: 

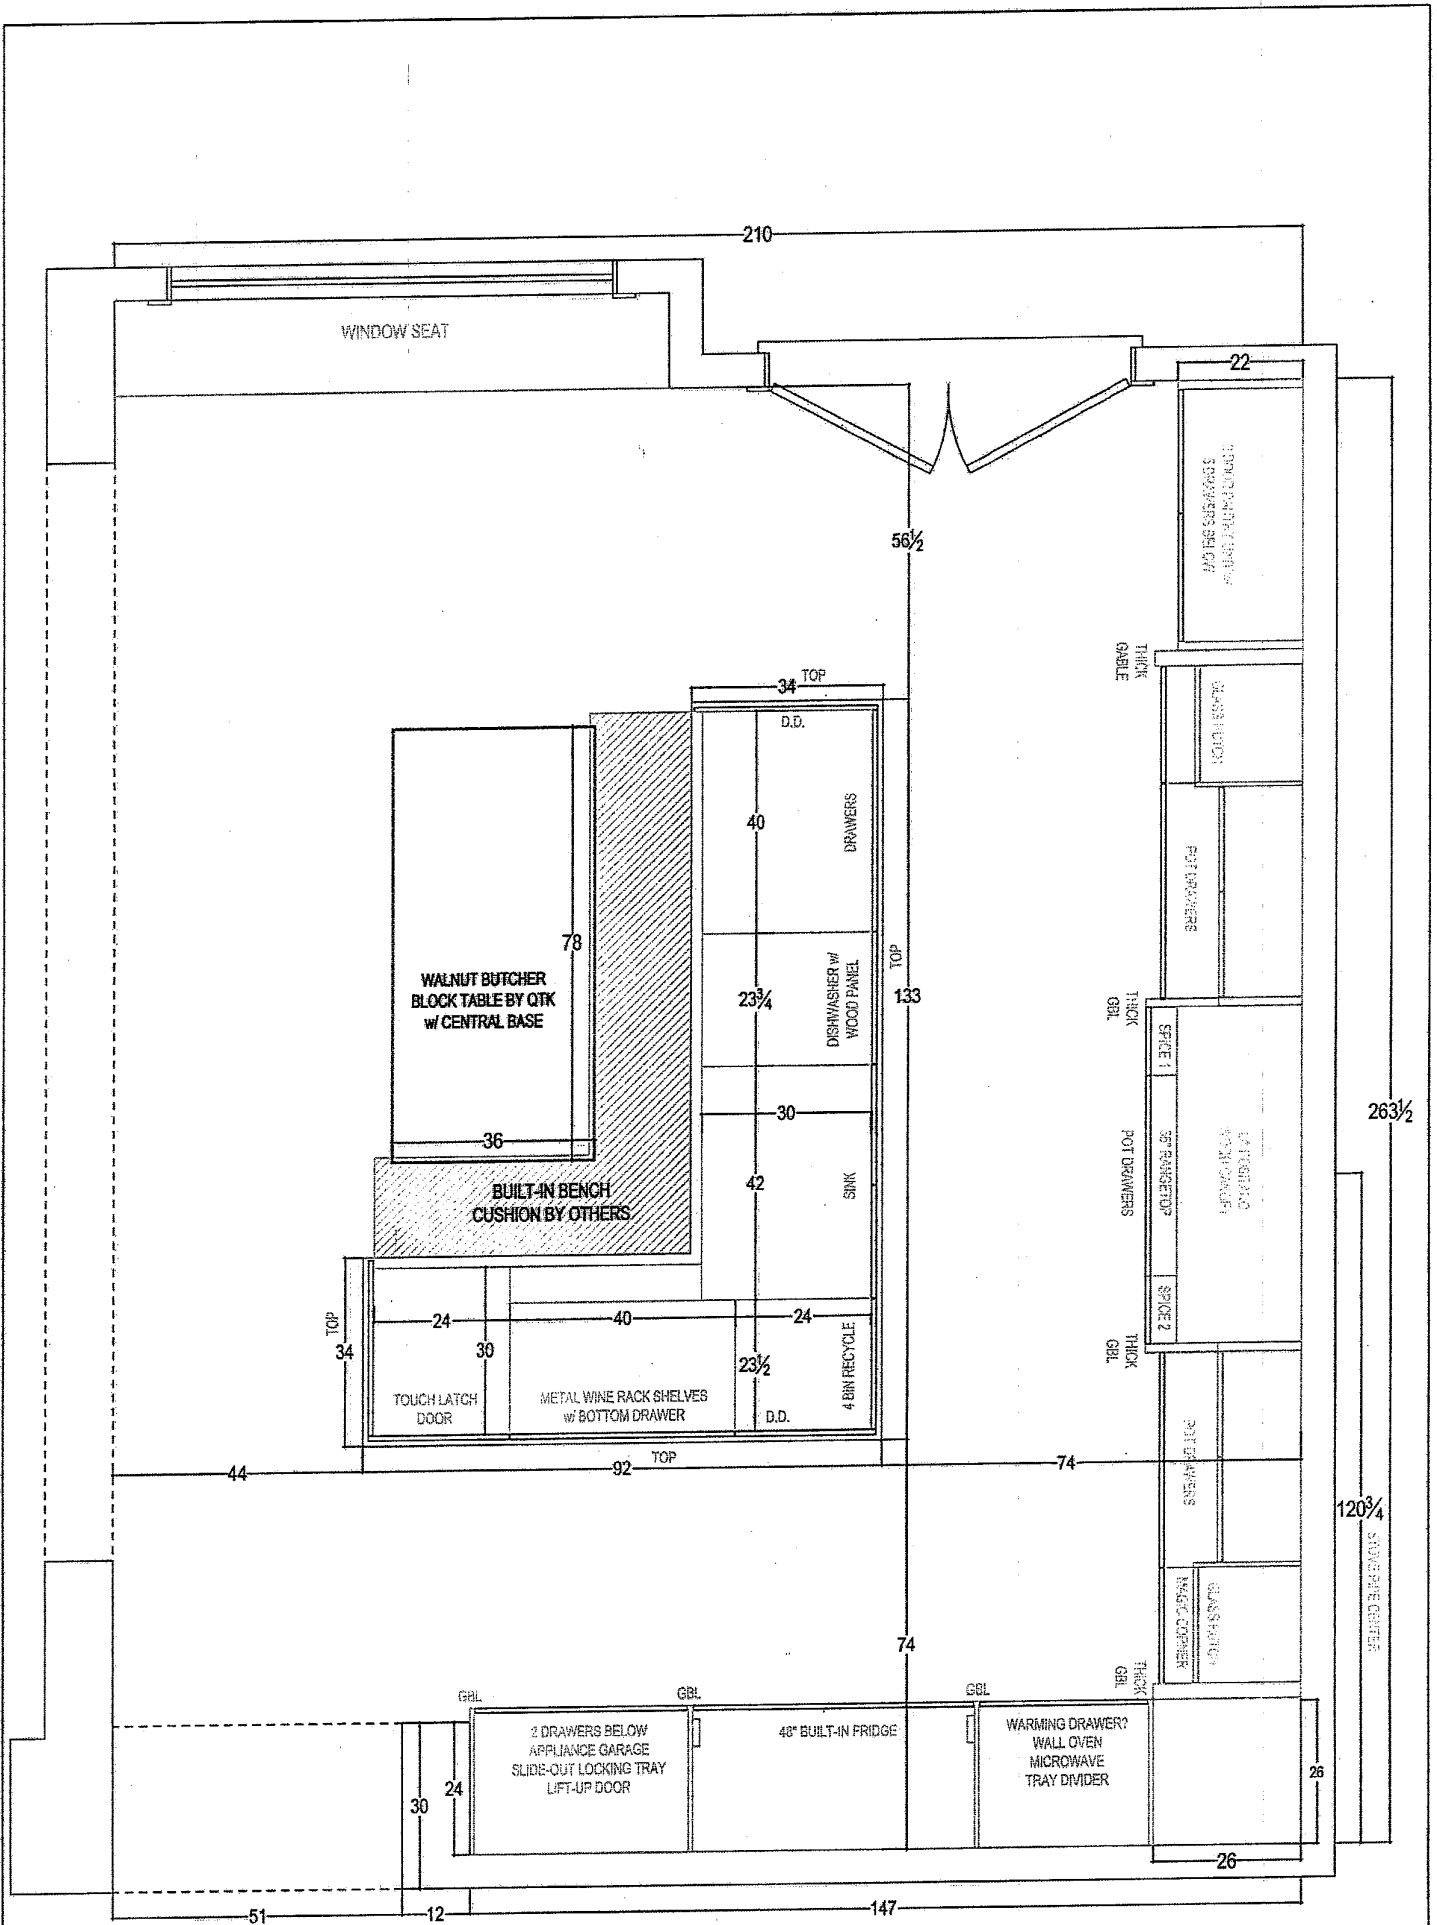

53 MC


 your kitchen. your taste. 40 SAINTE DRIVE, NAUFRAN, ON L4R 3C6 T: 416.741.1811 F: 416.741.1801	CLIENT: ZANCOR HOMES	JOB NAME: LOT 53 MC	ROOM: GT	DRAWN BY: RP
	SITE: MARKET COLLECTION	DOOR STYLE: _	DOOR HANDLE: _	SCALE: 1/2" = 1'-0"
	PHONE: _	FINISH: _	DRW HANDLE: _	DATE: JULY 29, 2014
	EMAIL: _	SPECIES: _	TOP: _	PAGE: 1/4




your kitchen. your taste.

80 SANTE DRIVE, VAUGHAN, ON L4K 3C4,
T: 416.746.1811 F: 905.761.5901


CLIENT: ZANCOR HOMES	JOB NAME: LOT 53 MC	ROOM: KITCHEN	DRAWN BY: RP	COMMENTS: STOVE WALL ELEVATION
SITE: MARKET COLLECTION	DOOR STYLE:	DOOR HANDLE:	SCALE: 1/2" = 1'-0"	
PHONE:	FINISH:	DRW HANDLE:	DATE: APR 23, 2014	
EMAIL:	SPECIES:	TOP: NONE	PAGE: 2/4	

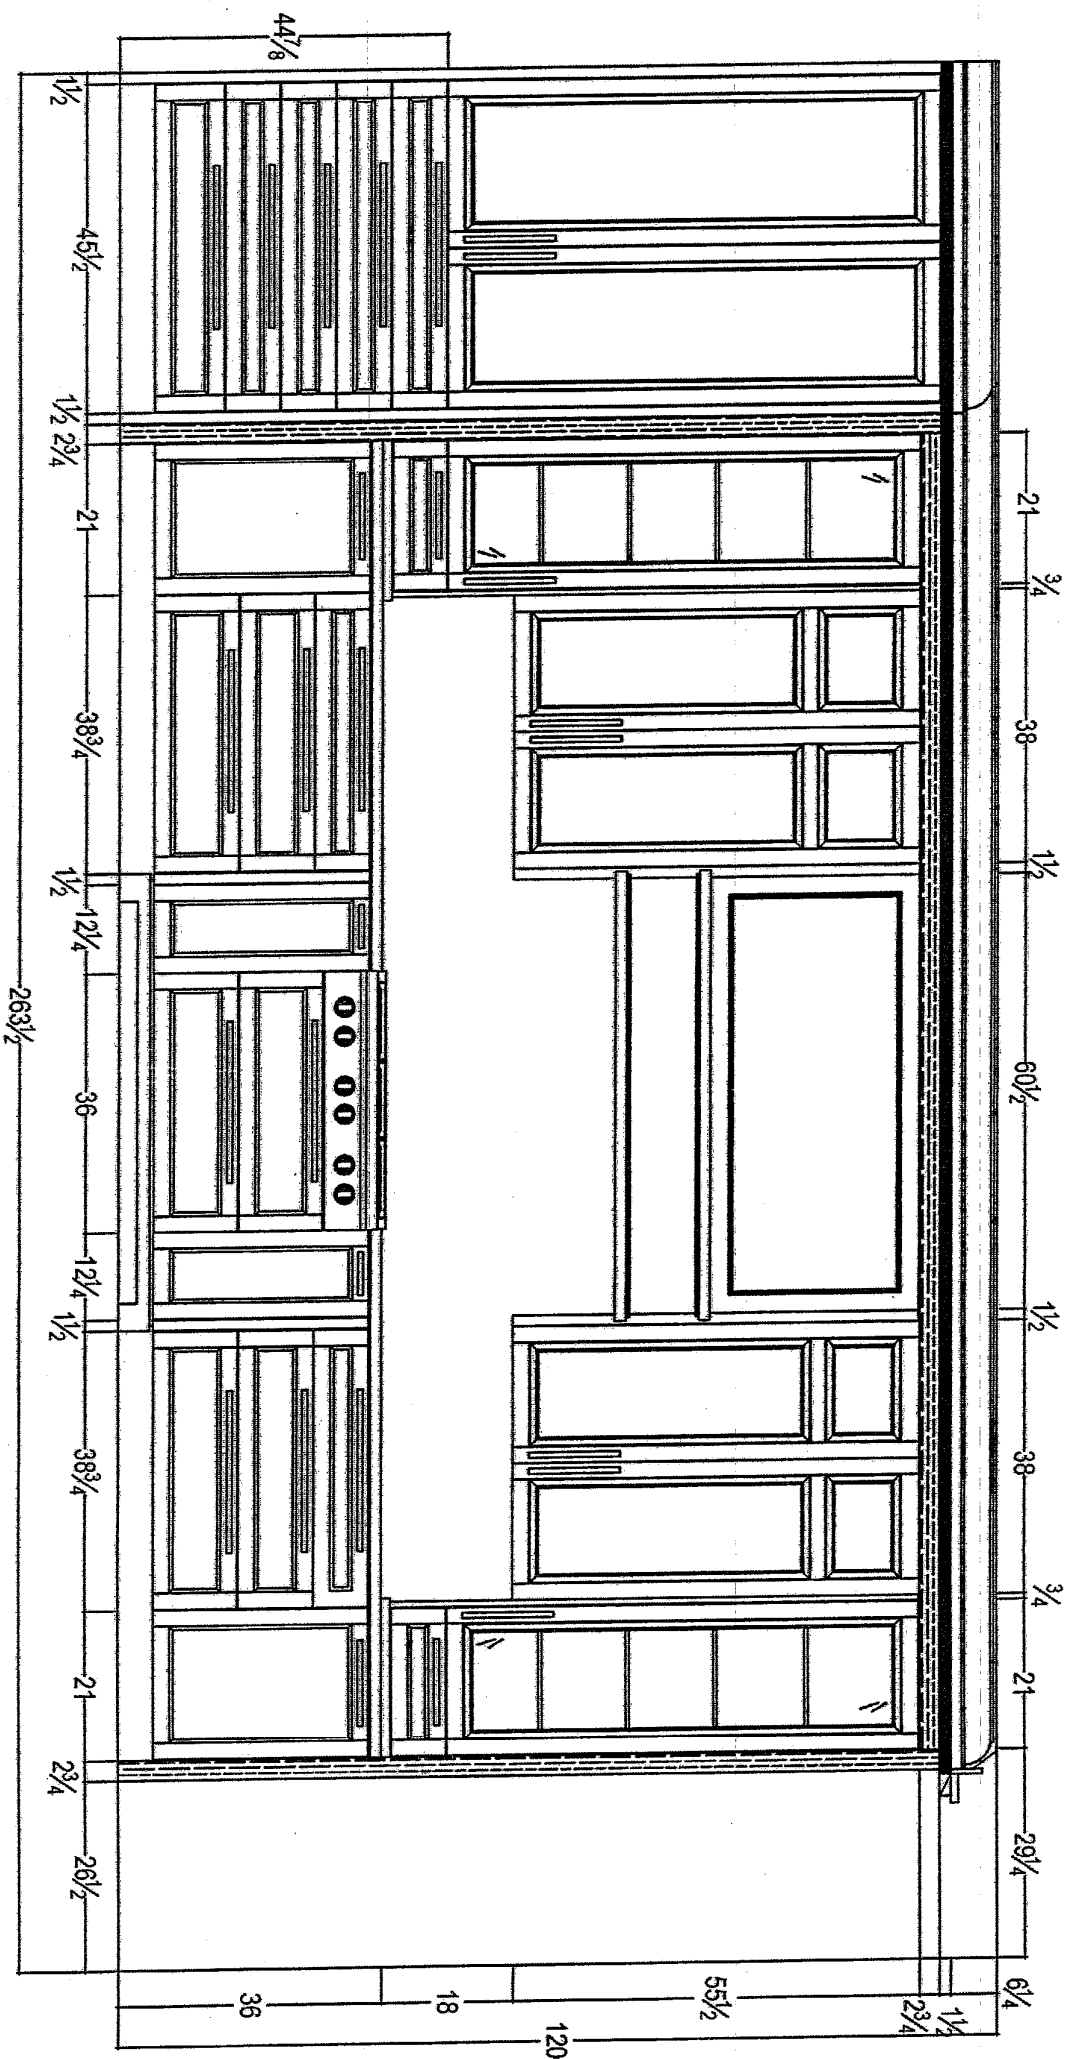

53 mc

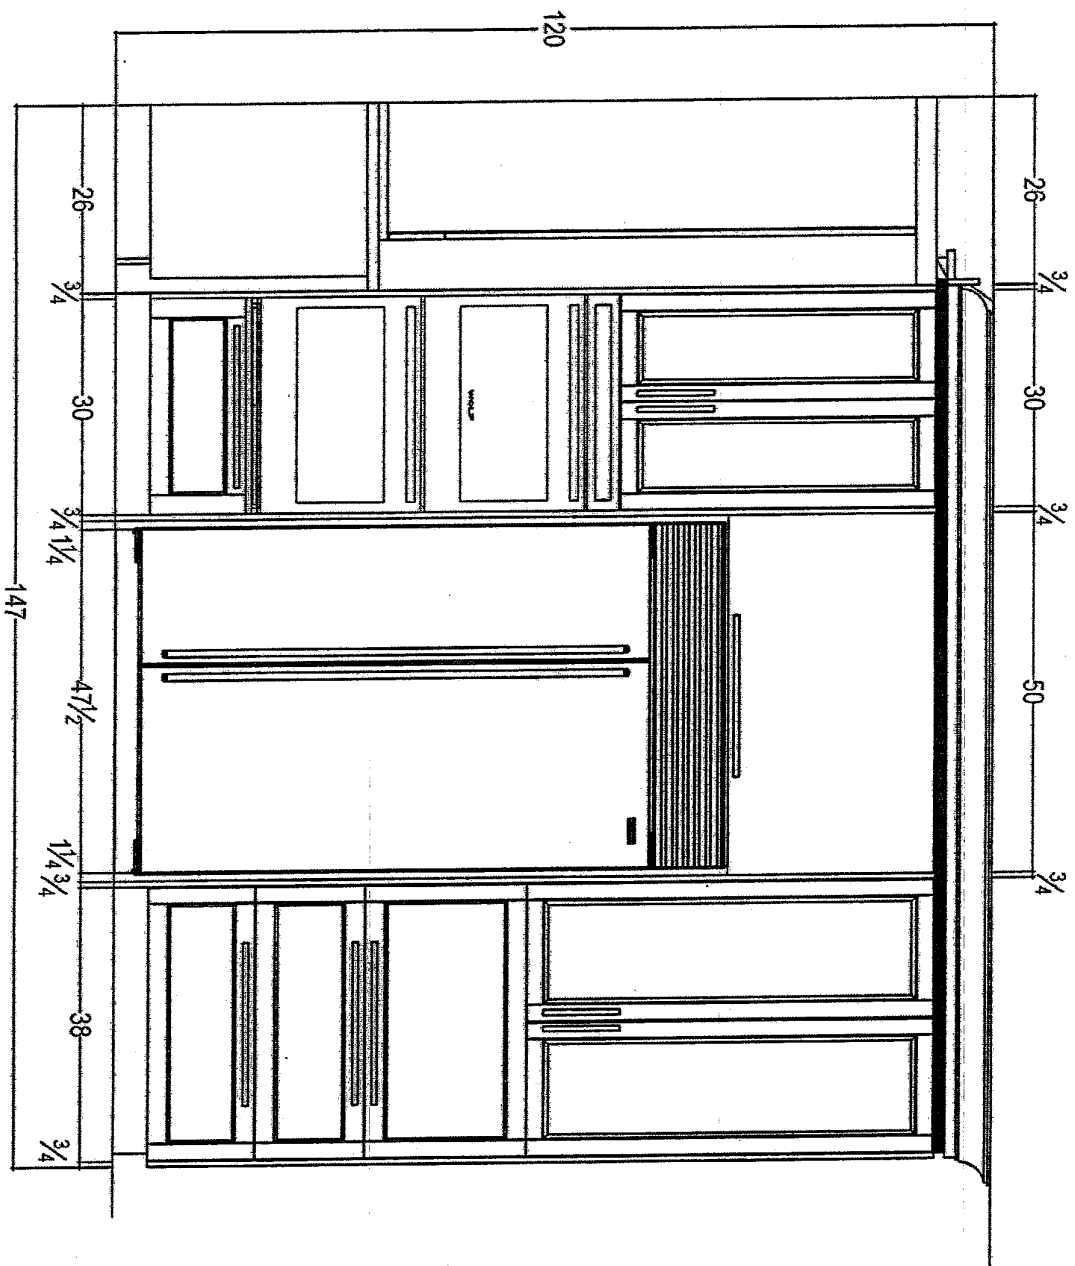


53 MC

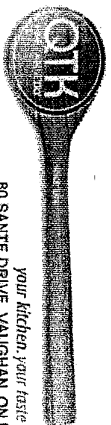


your kitchen, your style
80 SANTE DRIVE, VAUGHAN, ON L4K 3C4,
T: 416.746.1811 F: 905.781.8801

CLIENT: ZANCOR HOMES	JOB NAME: LOT 53 MC	ROOM: KITCHEN	DRAWN BY: RP	COMMENTS: FRIDGE WALL ELEVATION
SITE: MARKET COLLECTION	DOOR STYLE:	DOOR HANDLE:	SCALE: 1/2" = 1'-0"	
PHONE:	FINISH:	DRW HANDLE:	DATE: APR 23, 2014	
EMAIL:	SPECIES: MAPLE	TOP: NONE	PAGE: 3/4	

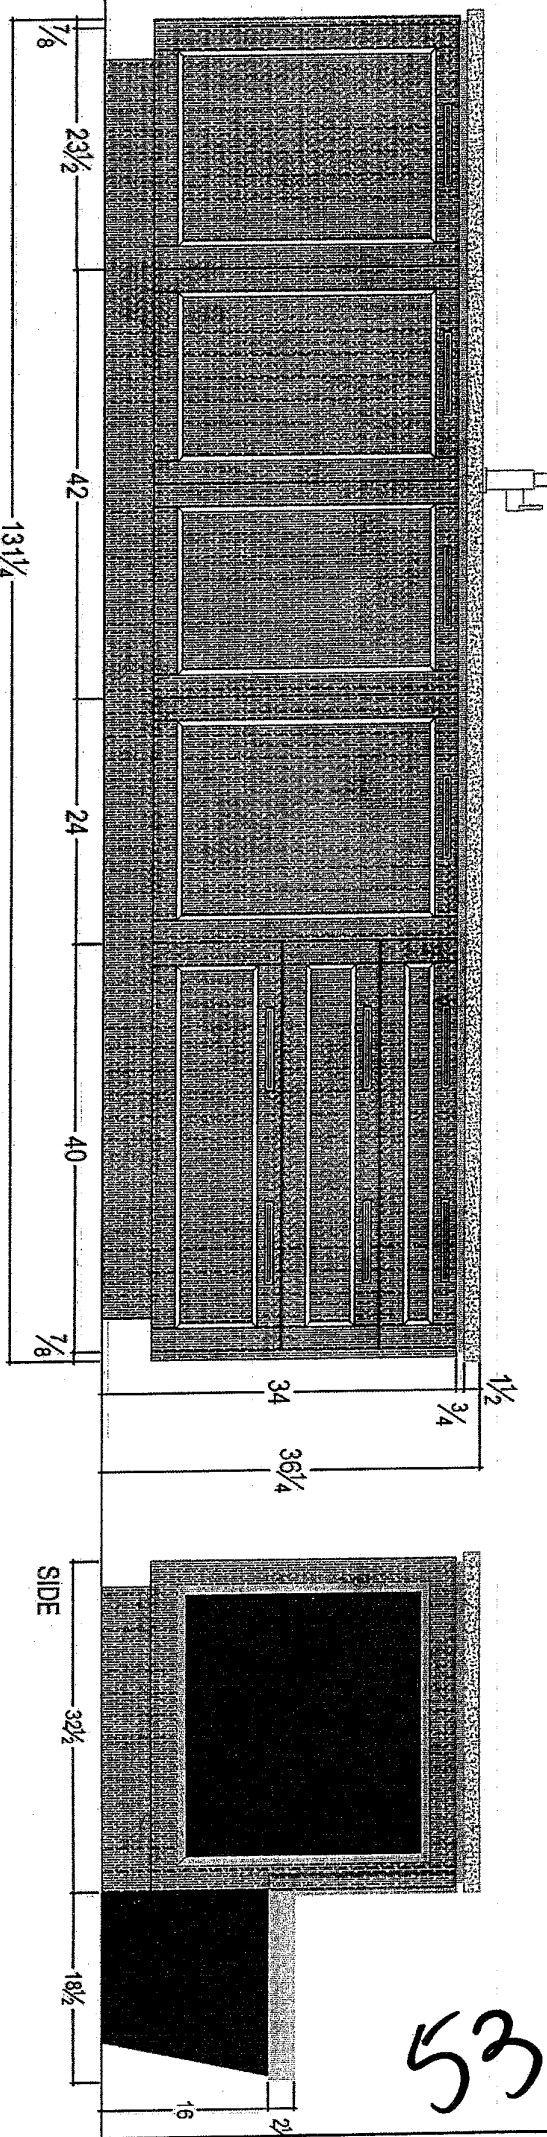

FRONT - SIDE "B"

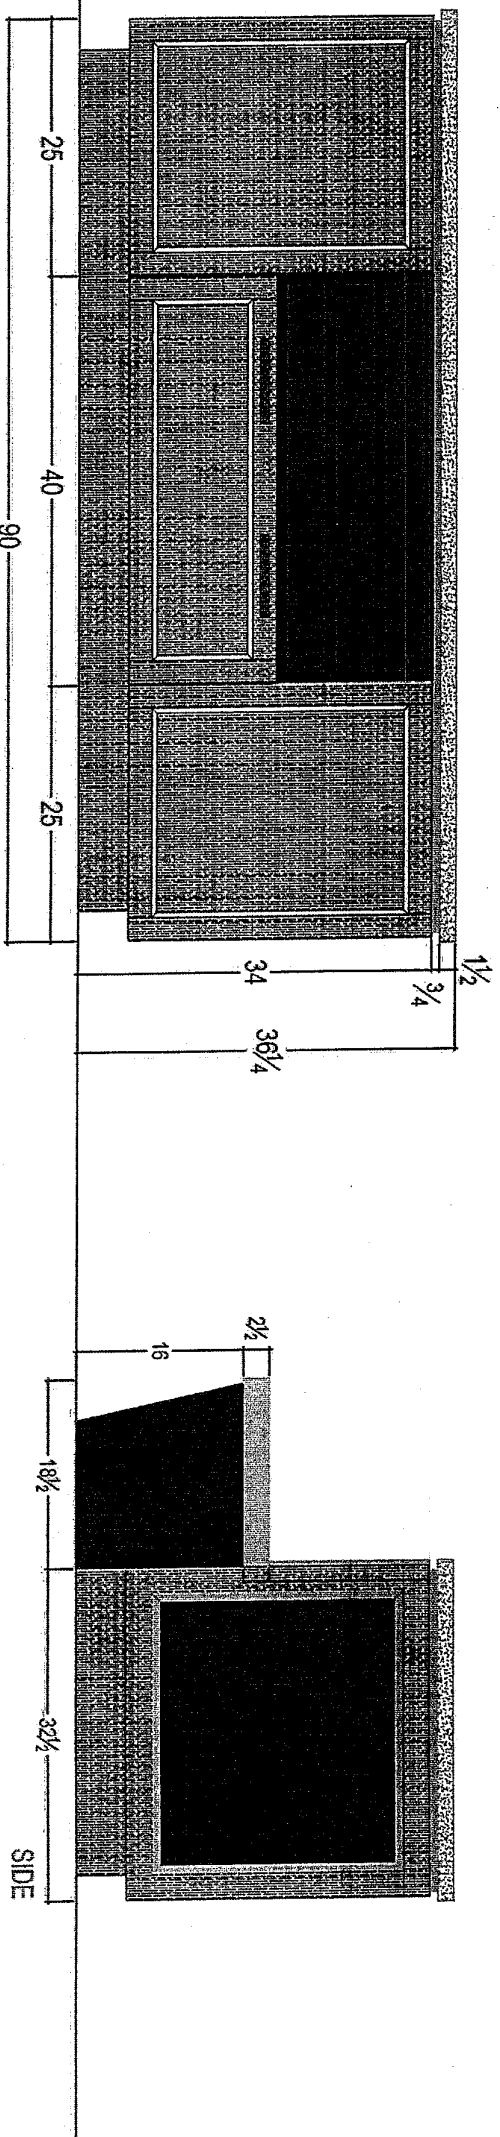


SIDE

53MC




your kitchen, your taste.
80 SANTE DRIVE, VAUGHAN, ON L4K 3C4,
T: 416.746.1611 F: 905.761.5901

CLIENT: ZANCOR HOMES	JOB NAME: LOT 53 MC	ROOM: KITCHEN	DRAWN BY: RP	COMMENTS:
SITE: MARKET COLLECTION	DOOR STYLE:	DOOR HANDLE:	SCALE: 1/2" = 1'-0"	ISLAND ELEVATION
PHONE:	FINISH:	DRW HANDLE:	DATE: JULY 28, 2014	
EMAIL:	SPECIES:	TOP: NONE	PAGE: 4/4	

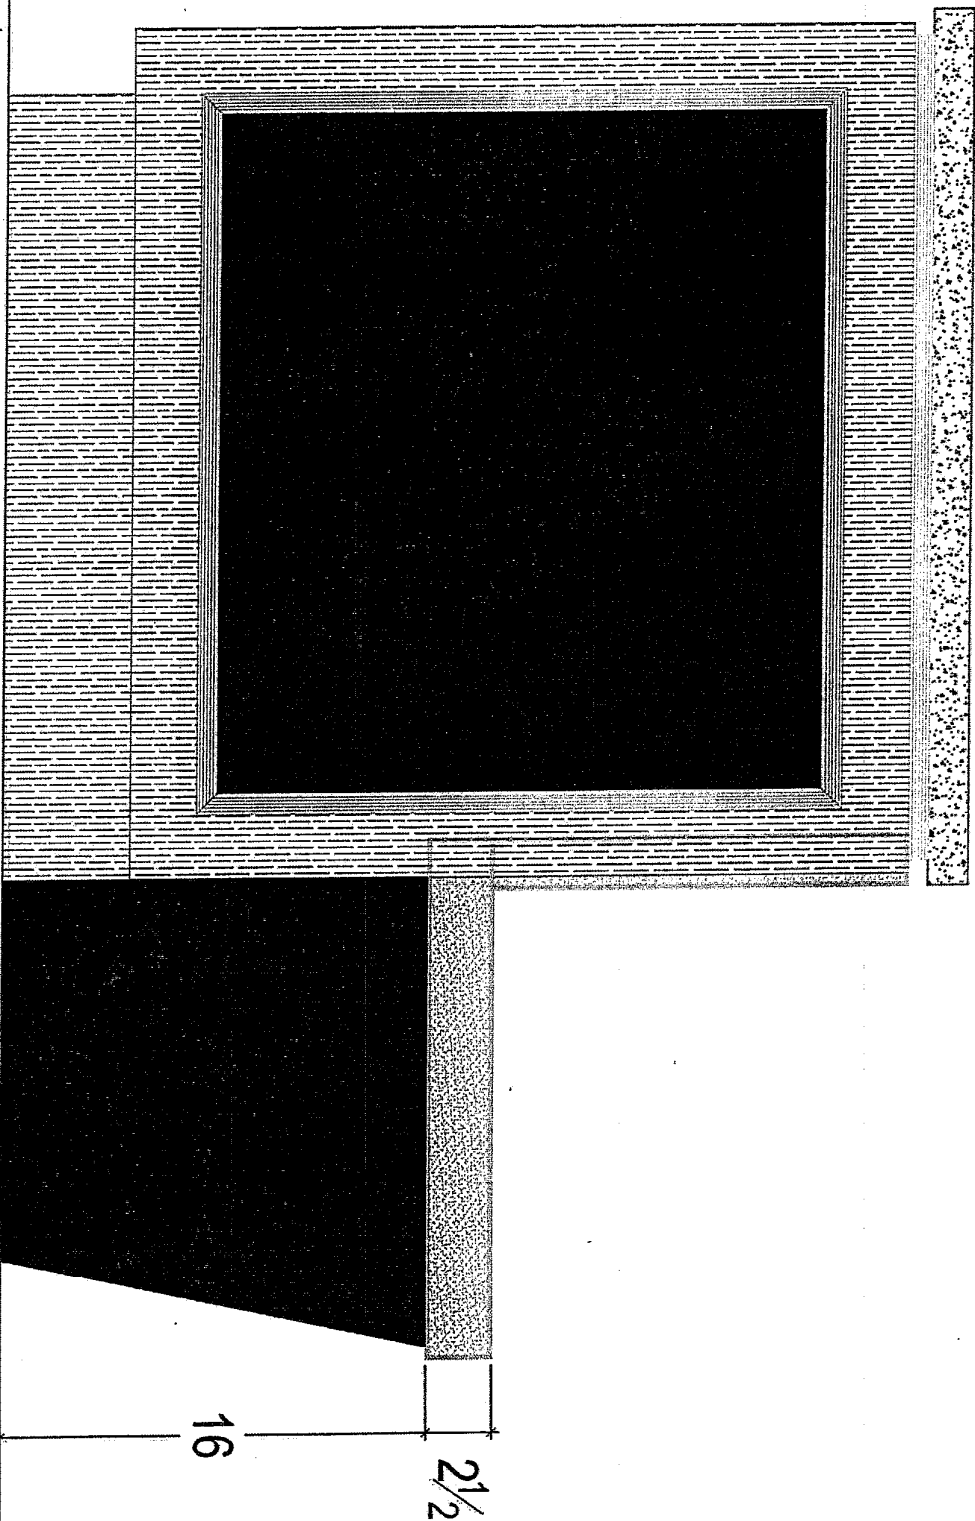


SIDE

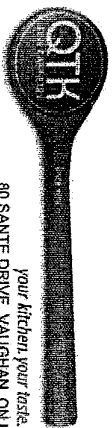

your kitchen, your taste.
80 SANTE DRIVE, VAUGHAN, ON L4K 3G4,
T: 416.746.1811 F: 905.761.5801


CLIENT: ZANCOR HOMES	JOB NAME: LOT 69 MC	ROOM: KITCHEN	DRAWN BY: RP	COMMENTS:
SITE: MARKET COLLECTION	DOOR STYLE:	DOOR HANDLE:	SCALE: 1/2" = 1'-0"	ISLAND ELEVATION
PHONE:	FINISH:	DRW HANDLE:	DATE: JULY 28, 2014	
EMAIL:	SPECIES:	TOP: NONE	PAGE: 4/4	

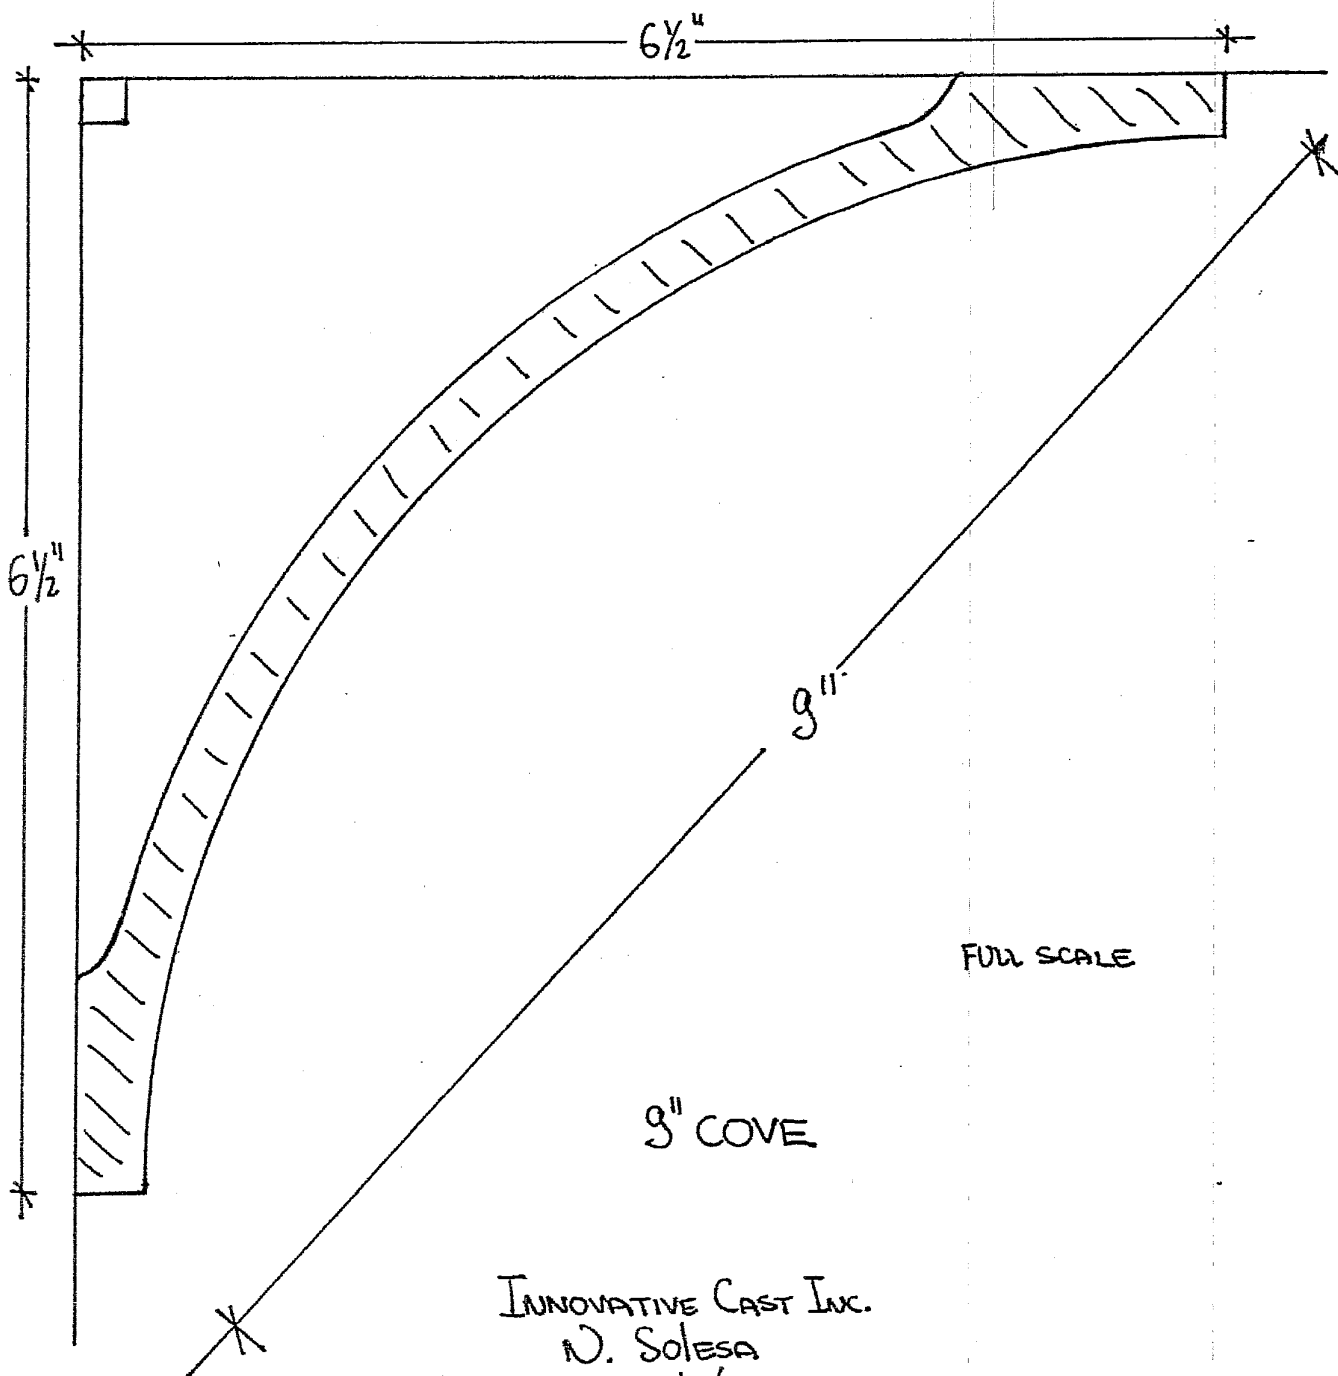

INNOVATIVE CAST INC.
N. SOLESA
NOV. 18/13.

53 MC

MARKET COLLECTION - LOT 53
42-12 Criollo - First Floor Changes

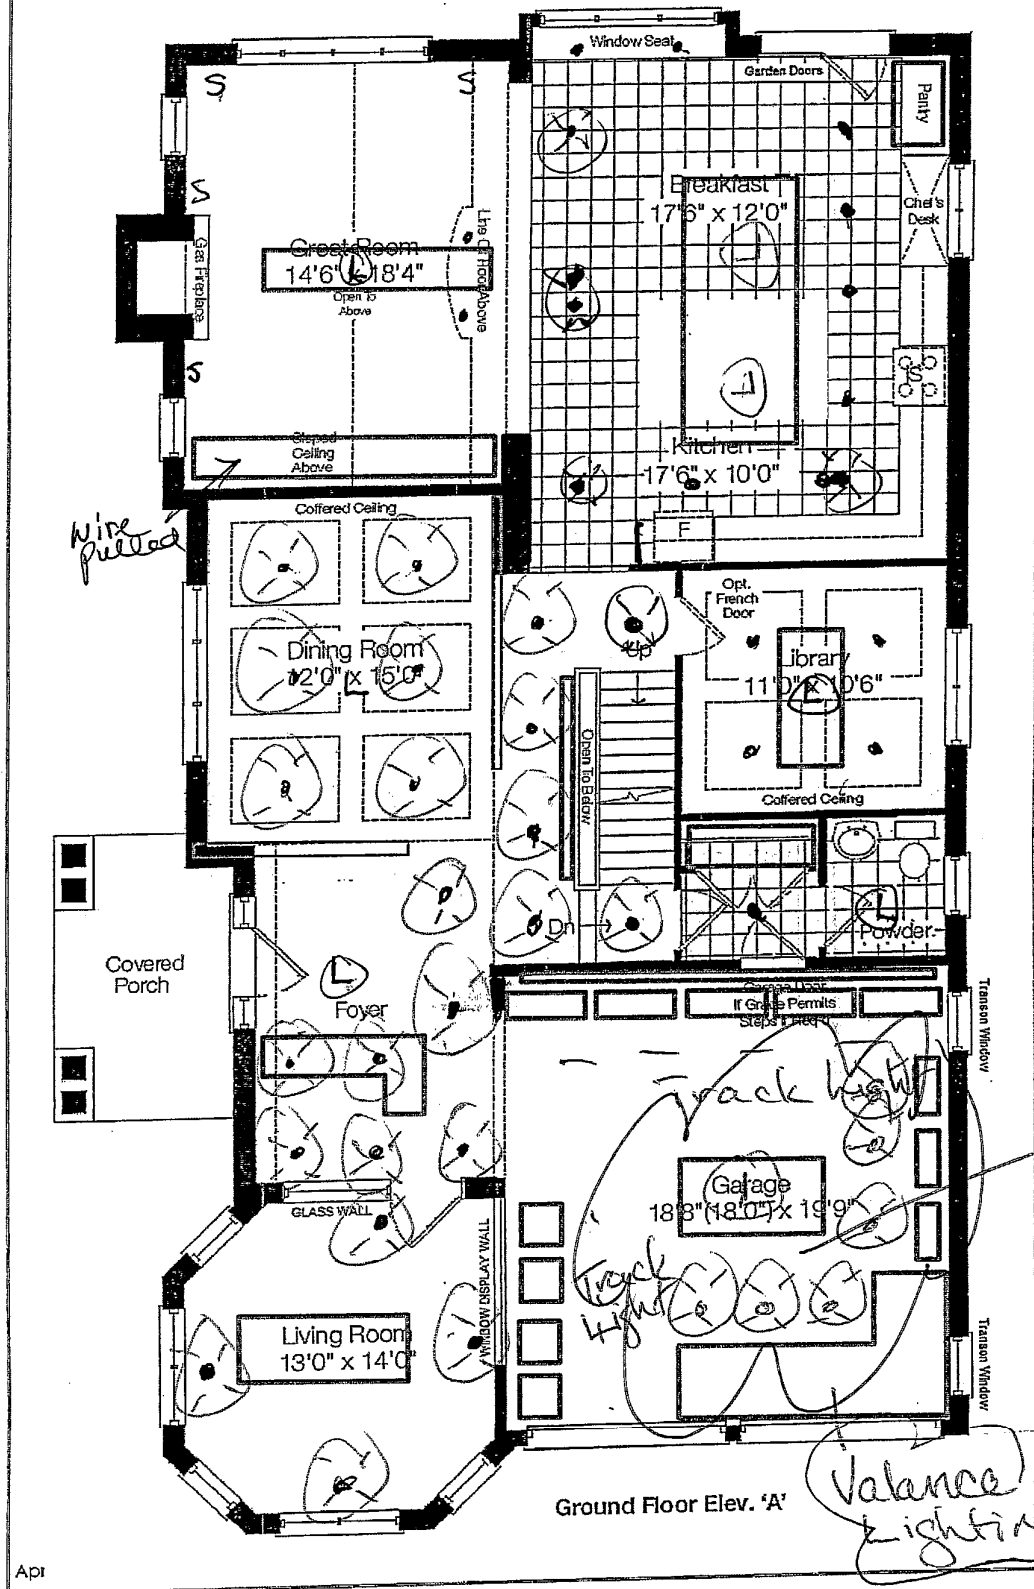

53 MC
July 31


Lot 53 MC
Sketch #1
June 26/14

42-12 Criollo - Second Floor Changes

42-12 Criollo - Second Floor Changes

SKEL

WM 53 42-12
709

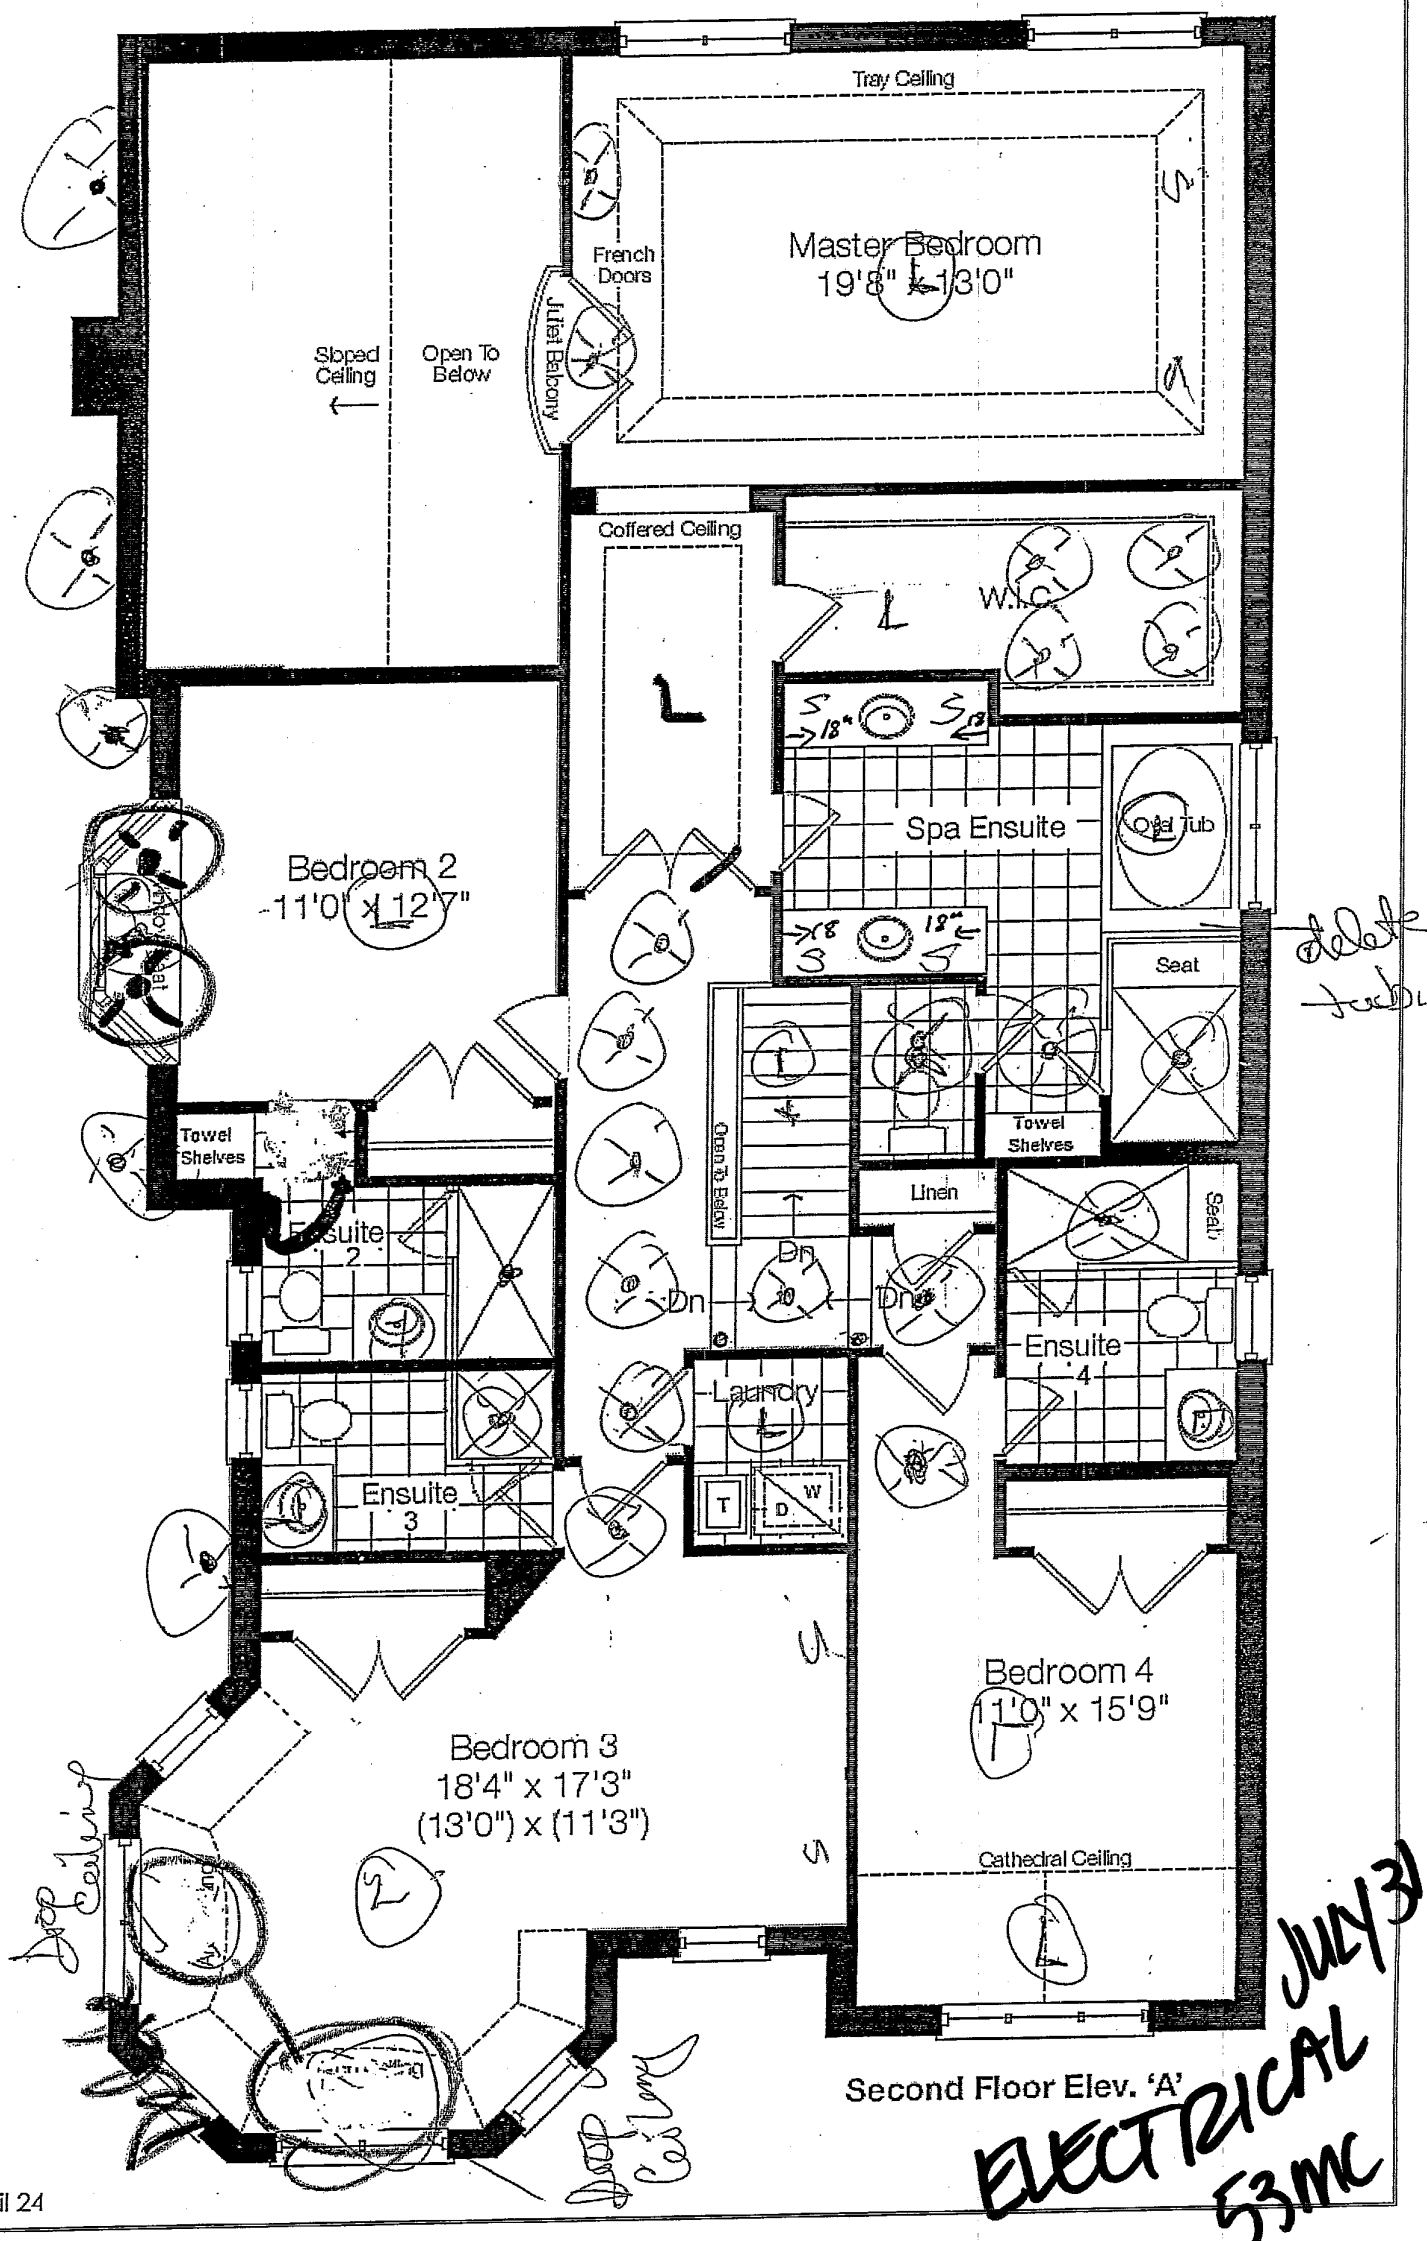

April 24