



CONSTRUCTION SUMMARY

Cookstown - Zancor Homes (Cookstown) Ltd.

PURCHASER: Sachinder Goya

TEL: RES.: 416-909-2397


LOT / PHASE	HOUSE TYPE	PRINT DATE
1 / 1	BELMONT 50-05 (B)	27-Jul-17

Ref#	Quantity - Description	Approved	Notes
4366	ADD (6) 8 FOOT INTERIOR DOORS *MAIN FLOOR, STANDARD DOOR STYLE PER DOOR	27Jul17	
4367	ADD FRENCH DOORS (STD HEIGHT), IN LIEU OF SLIDING DOOR, AS PER PLAN **8 FEET HIGH	27Jul17	
4368	ADD 8 FOOT HIGH FRENCH DOOR	27Jul17	
4369	ADD WATERLINE TO FRIDGE	27Jul17	

This Document is Extremely Time Sensitive - Printed 27 Jul 17 at 13:15

Lot 1

8' Nigh.
Double Doors
French
June 16, 2017

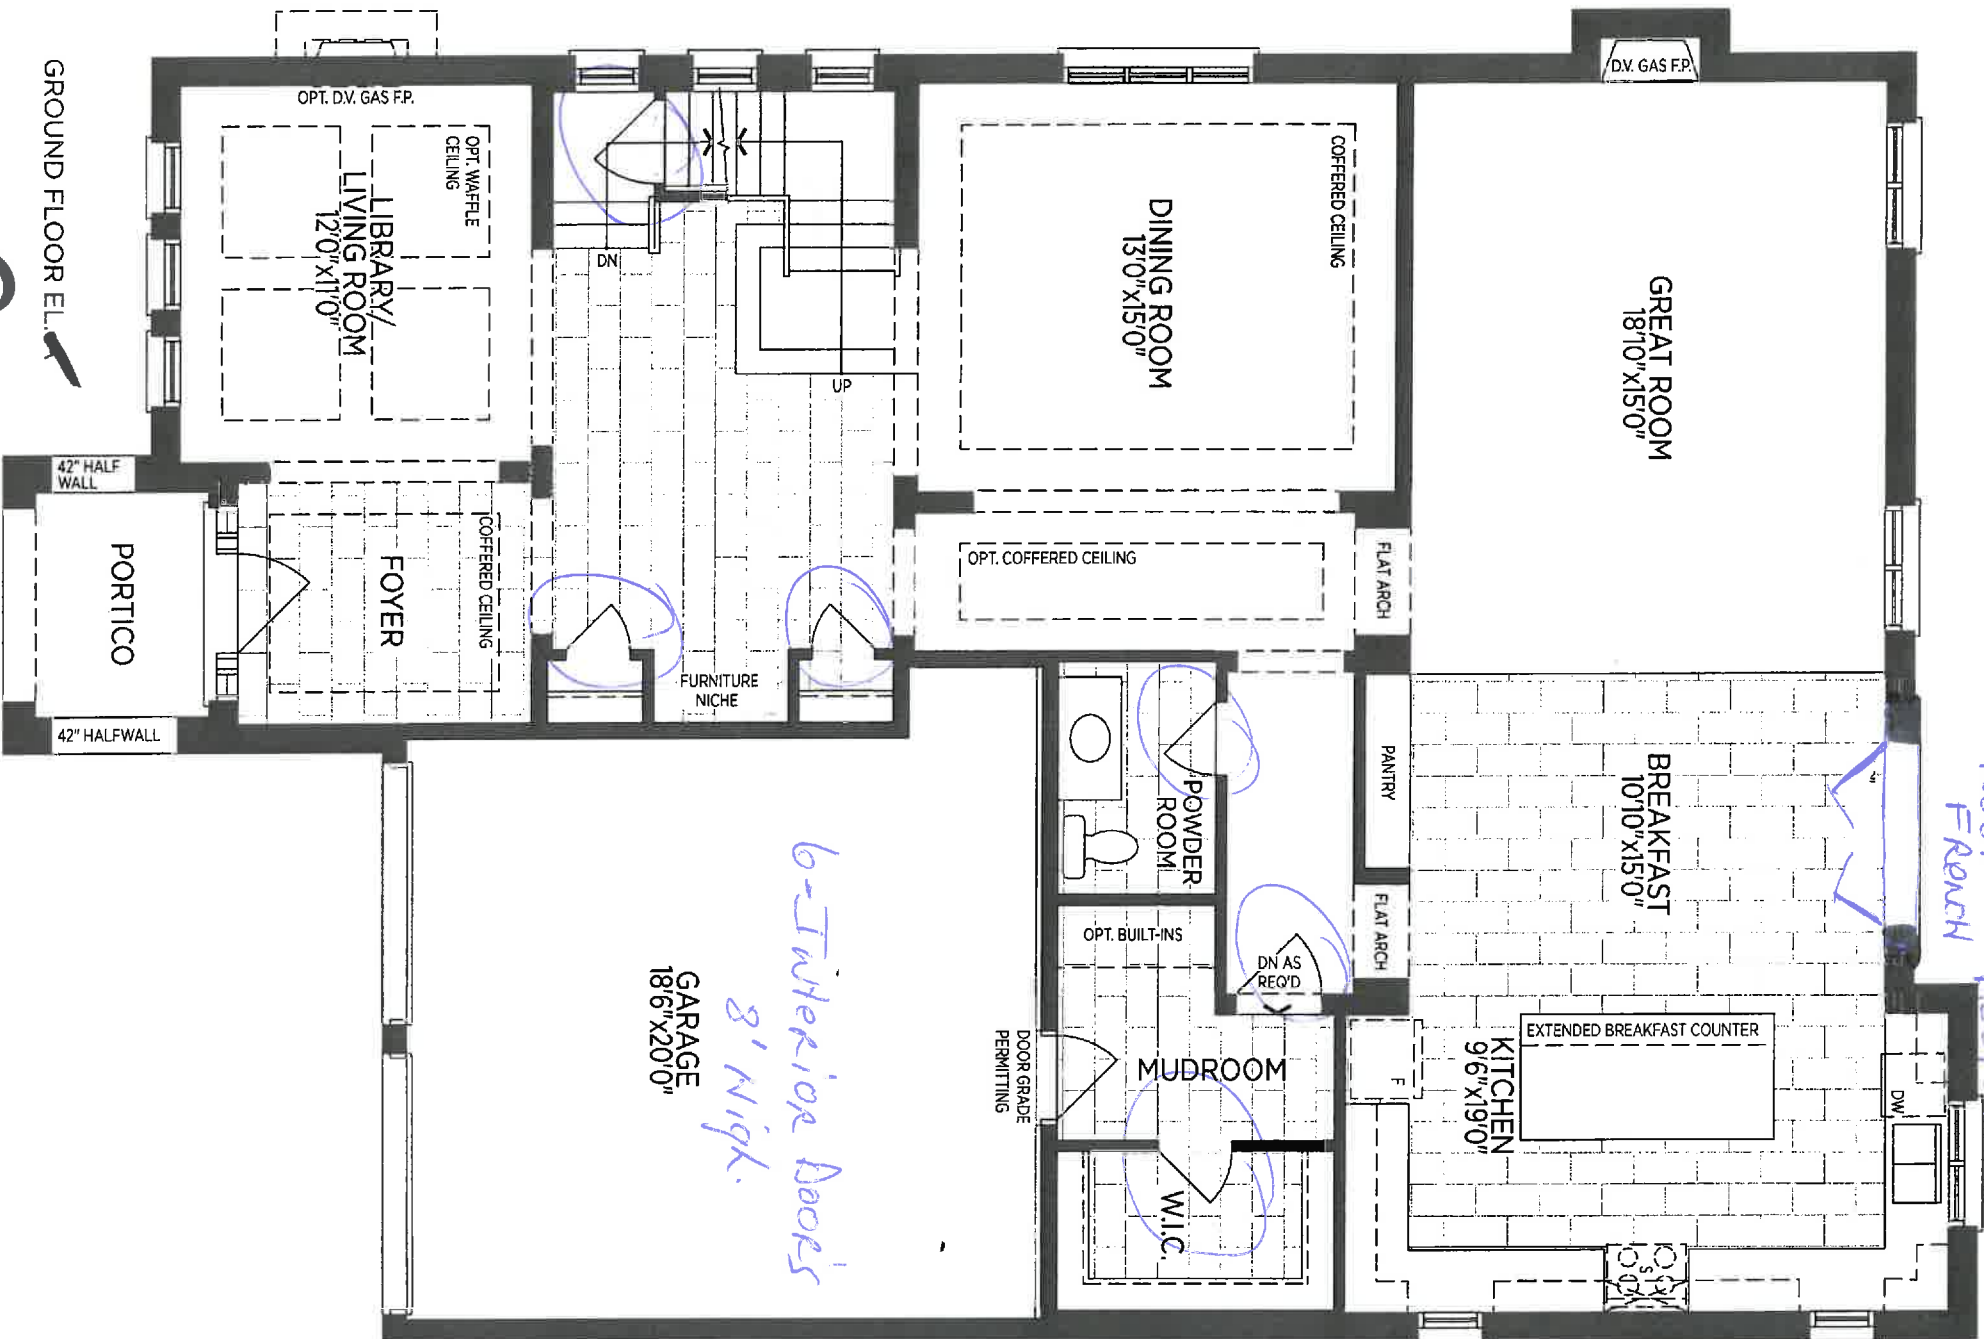


GROUND FLOOR EL.

B

BEAUMONT 50-05

4/21

Lot 1
June 16/17

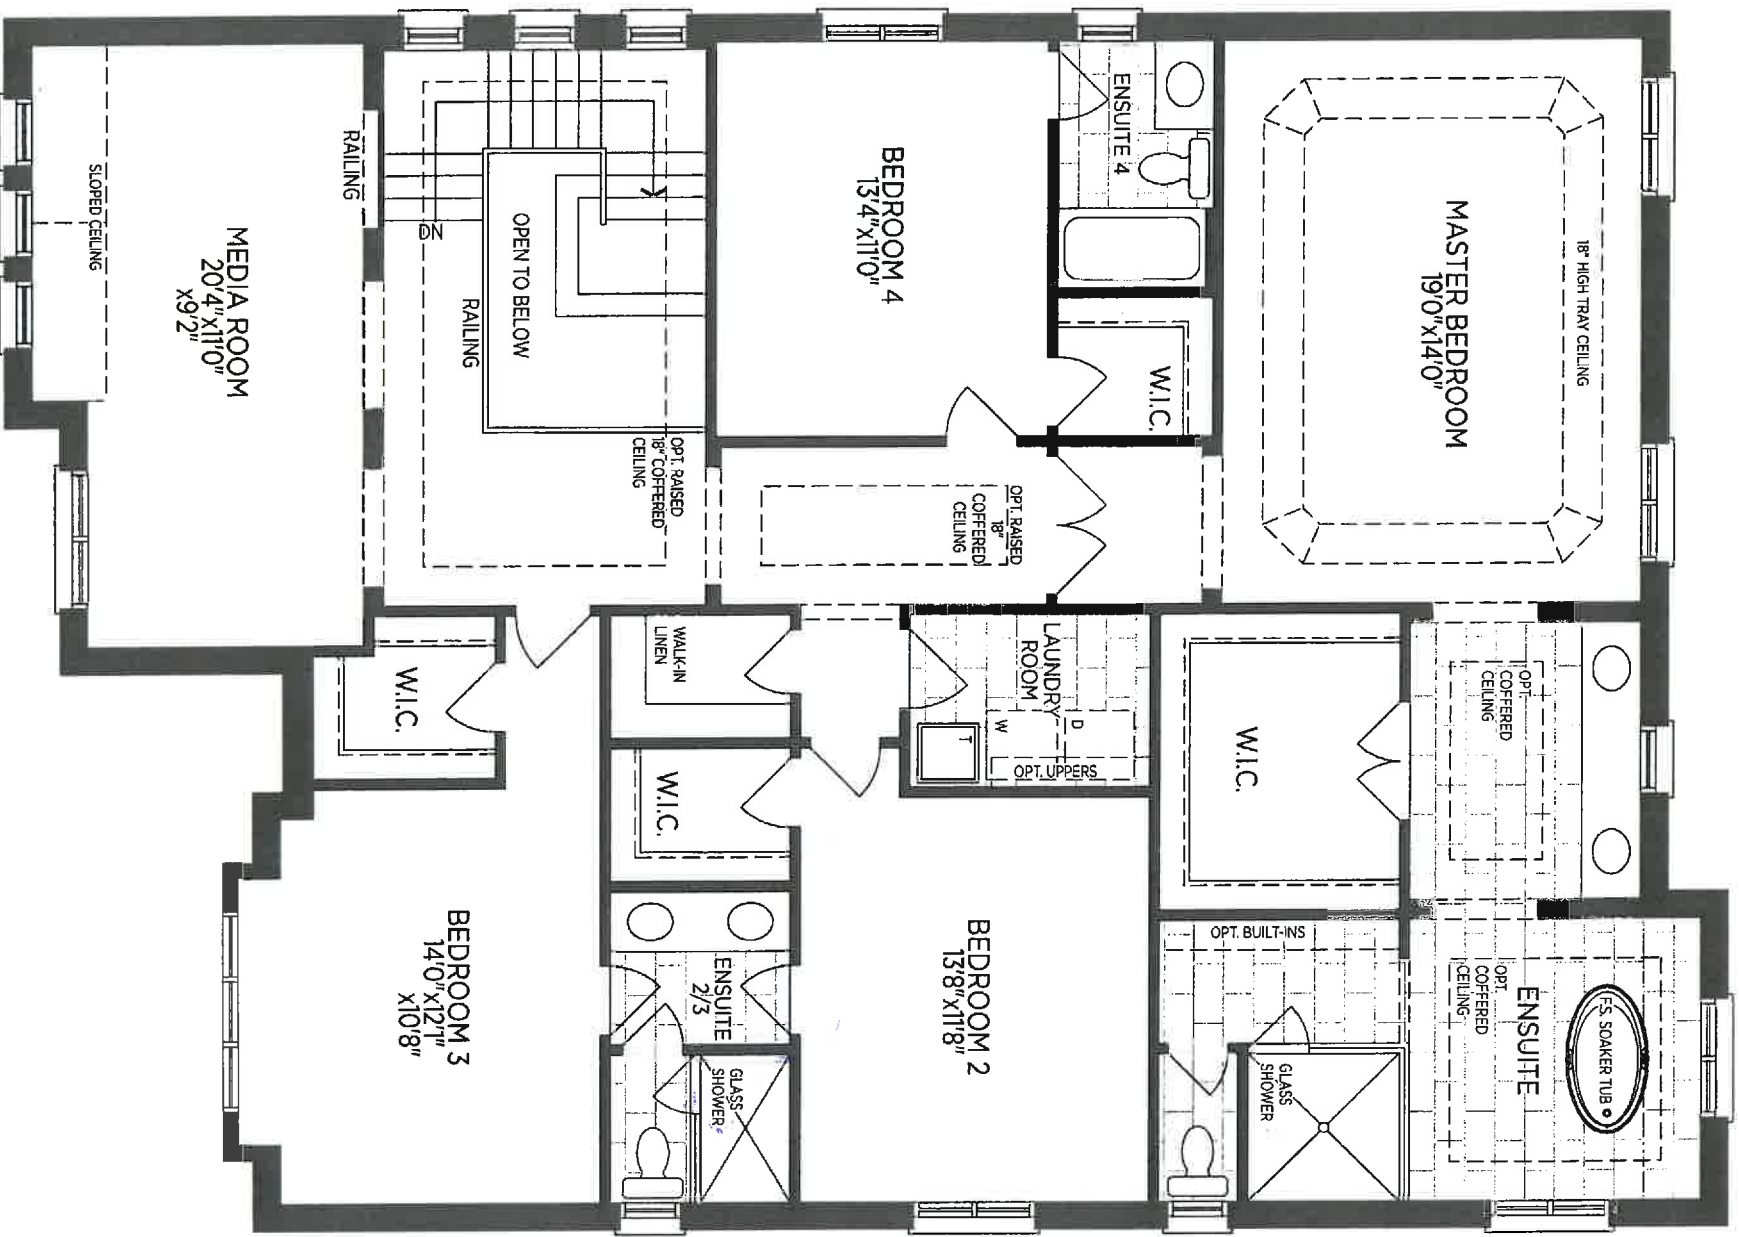


SECOND FLOOR EL. **B**

BEAUMONT 50-05

Handwritten signature


Lot 1
June 16/17

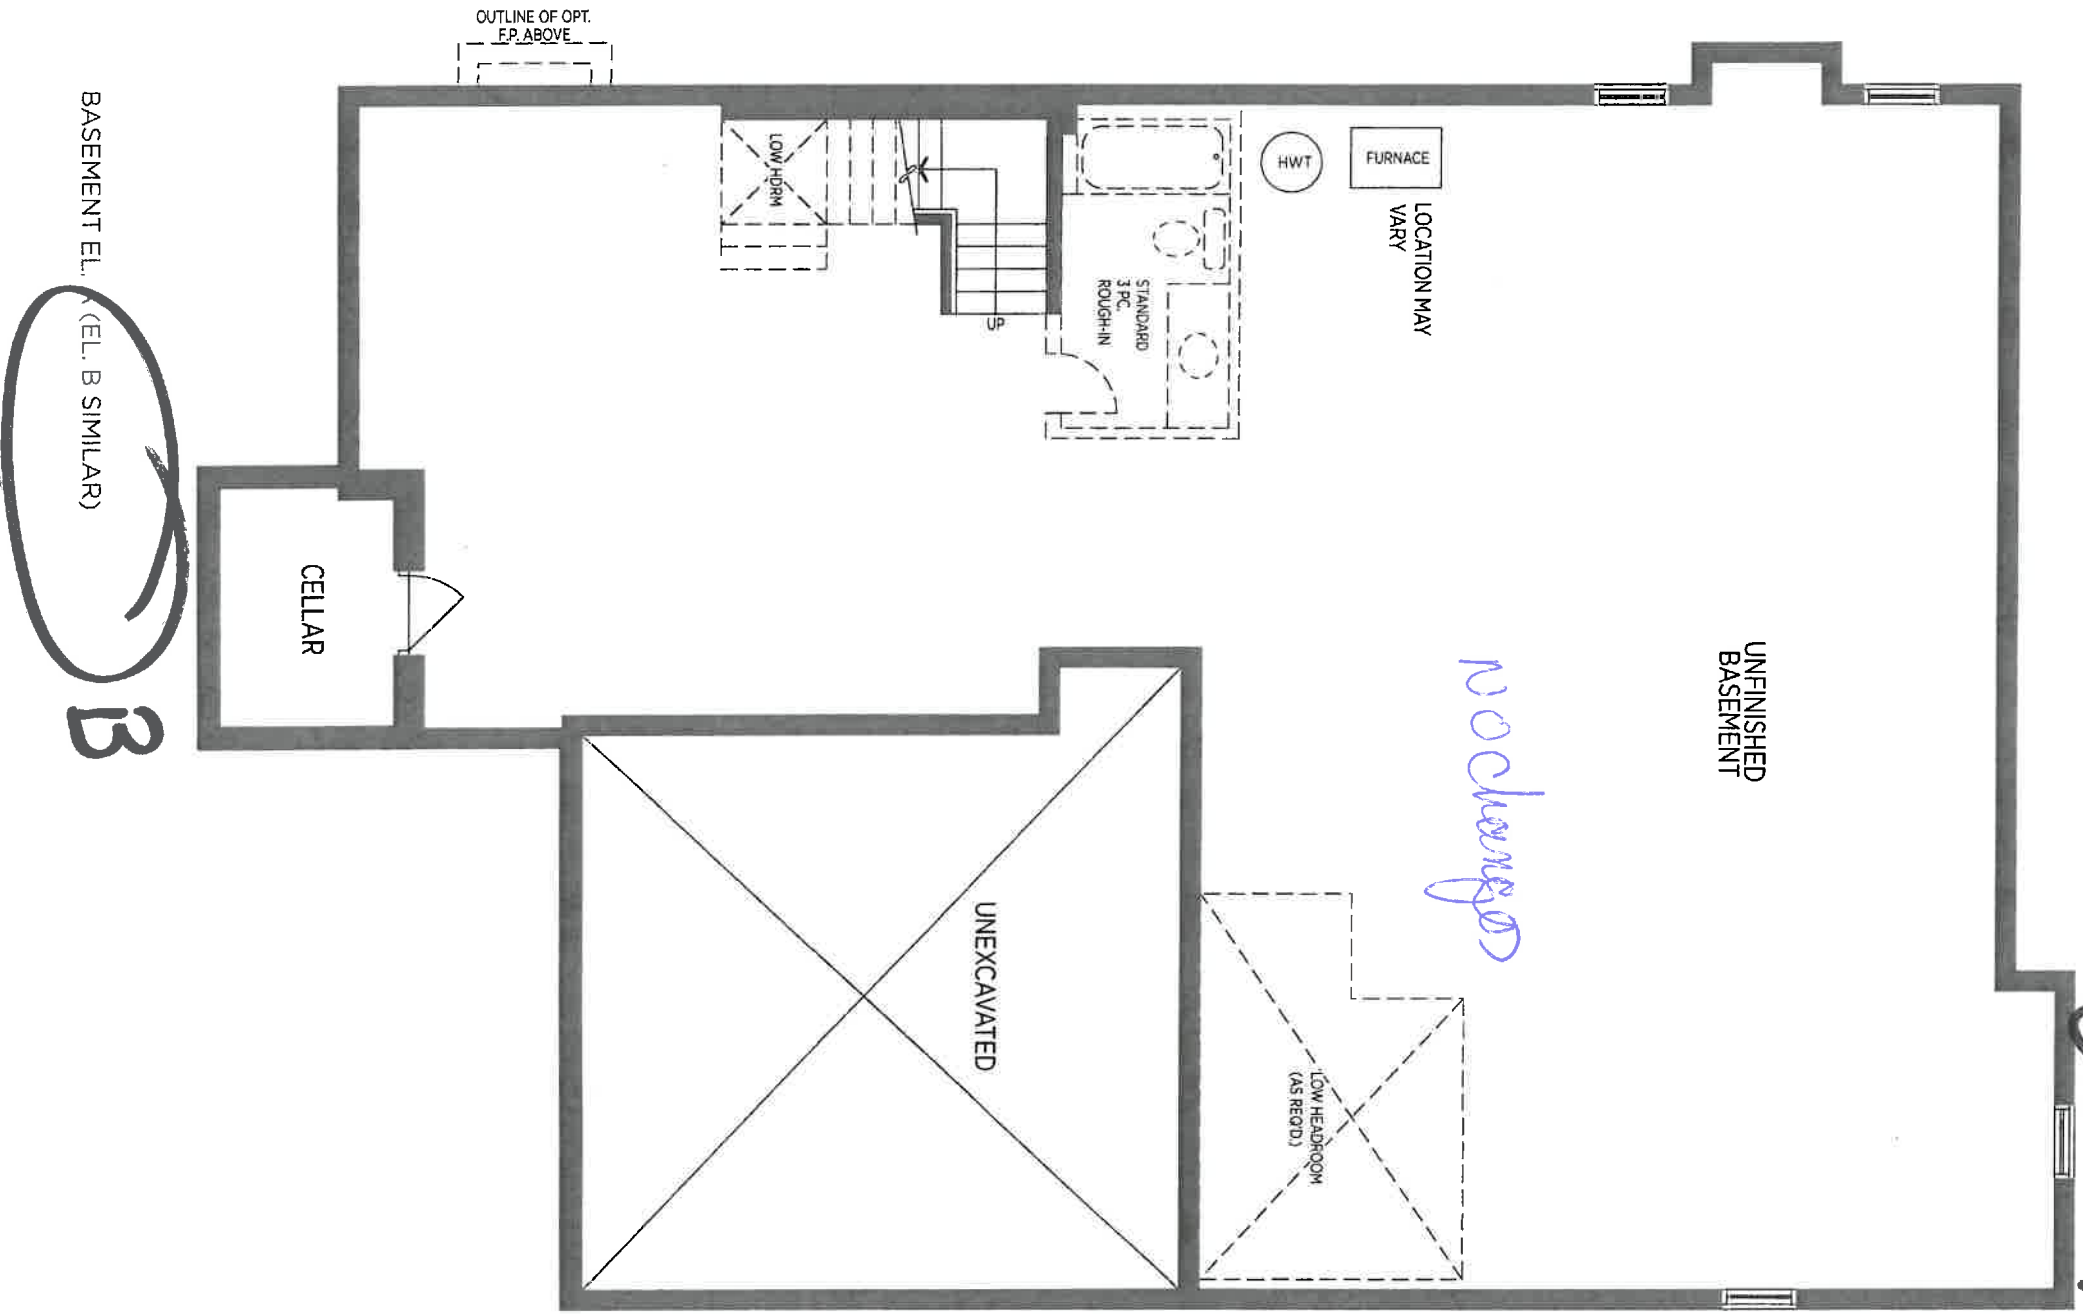

BEAUMONT 50-05

18

Lot 1
June 16/17

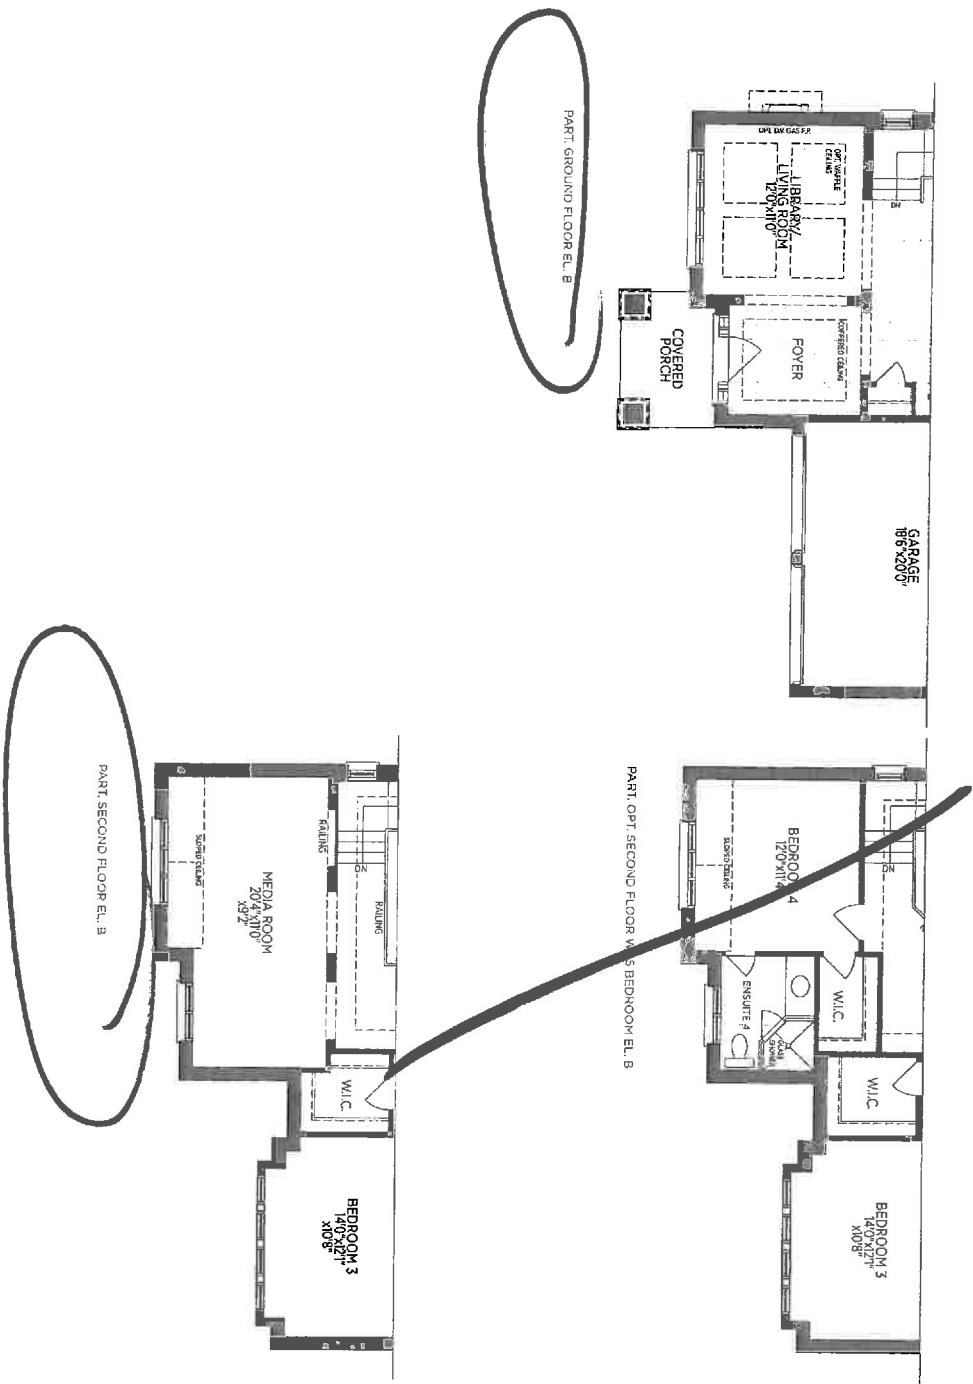

BEAUMONT 50-05

10/17