



CONSTRUCTION SUMMARY

Belle Aire Shores - Zancor Homes (Innisfil) Ltd.

PURCHASER: Maria Perri

TEL: RES.: 416-629-5036


LOT / PHASE	HOUSE TYPE	PRINT DATE
151 / 1	GALLEY (36-05) ELEV B	14-Aug-17

Ref#	Quantity - Description	Approved	Notes
2385	BONUS: Granite kitchen countertops with undermount sink 3 Piece stainless steel appliances with white top loading washer and dryer Stainless steel under cabinet hood fan Extended uppers in kitchen (39-1/2") BBQ Gas line	28Apr17	
2386	BONUS: Air Conditioning (42ft and 50ft lots ONLY) 9ft main floor ceilings, 8ft ceilings on second floor 3-1/4 inch by 3/4 inch natural prefinished engineered hardwood on main floor in non-tiled areas, excludes bedrooms Natural finished oak stair	28Apr17	
2387	SMOOTH CEILINGS ON MAIN AND SECOND FLOOR	14Aug17	
2388	ELECTRICAL - LED POTLIGHTS (4) IN KITCHEN ON SEP SWITCH, STD LIGHT TO BE ABOVE ISLAND (6) IN GREAT ROOM ON EXISTING SWITCH (4) IN DINING ON SAME SWITCH AS STD (4) IN DINING ON SEP SWITCH (2) IN FOYER ON SAME SWITCH AS STANDARD LIGHT	14Aug17	
2389	ELECTRICAL - LED POTLIGHTS ON SECOND FLOOR (5) IN UPPER HALL, DELETE STD (4) IN MASTER BEDROOM ON SEP SWITCH, STD TO REMAIN	14Aug17	
2390	WINDOWS - INSTALL (2) WINDOWS IN LIEU OF ONE IN DINING ROOM (APPROX 20-24 INCHES IN FROM WALLS)	14Aug17	
2391	8 FOOT DOORS ON MAIN FLOOR INCLUDING GARAGE MAN DOOR	14Aug17	
2392	PLUMBING / CABINETRY - DOUBLE SINKS IN MAIN BATHROOM	14Aug17	
2393	TRAY CEILING IN MASTER BEDROOM	14Aug17	
2394	FIREPLACE IN GREAT ROOM WITH STANDARD MANTLE **INCLUDES BUMP OUT **IF SET BACK DOESNT ALLOW FOR BUMP OUT, INSTALL FIREPLACE INTO THE ROOM	14Aug17	
2395	FRAMELESS GLASS SHOWER IN MASTER ENSUITE	14Aug17	

This Document is Extremely Time Sensitive - Printed 14 Aug 17 at 8:58


Struct.

Elevation A & B 2297 sq.ft.

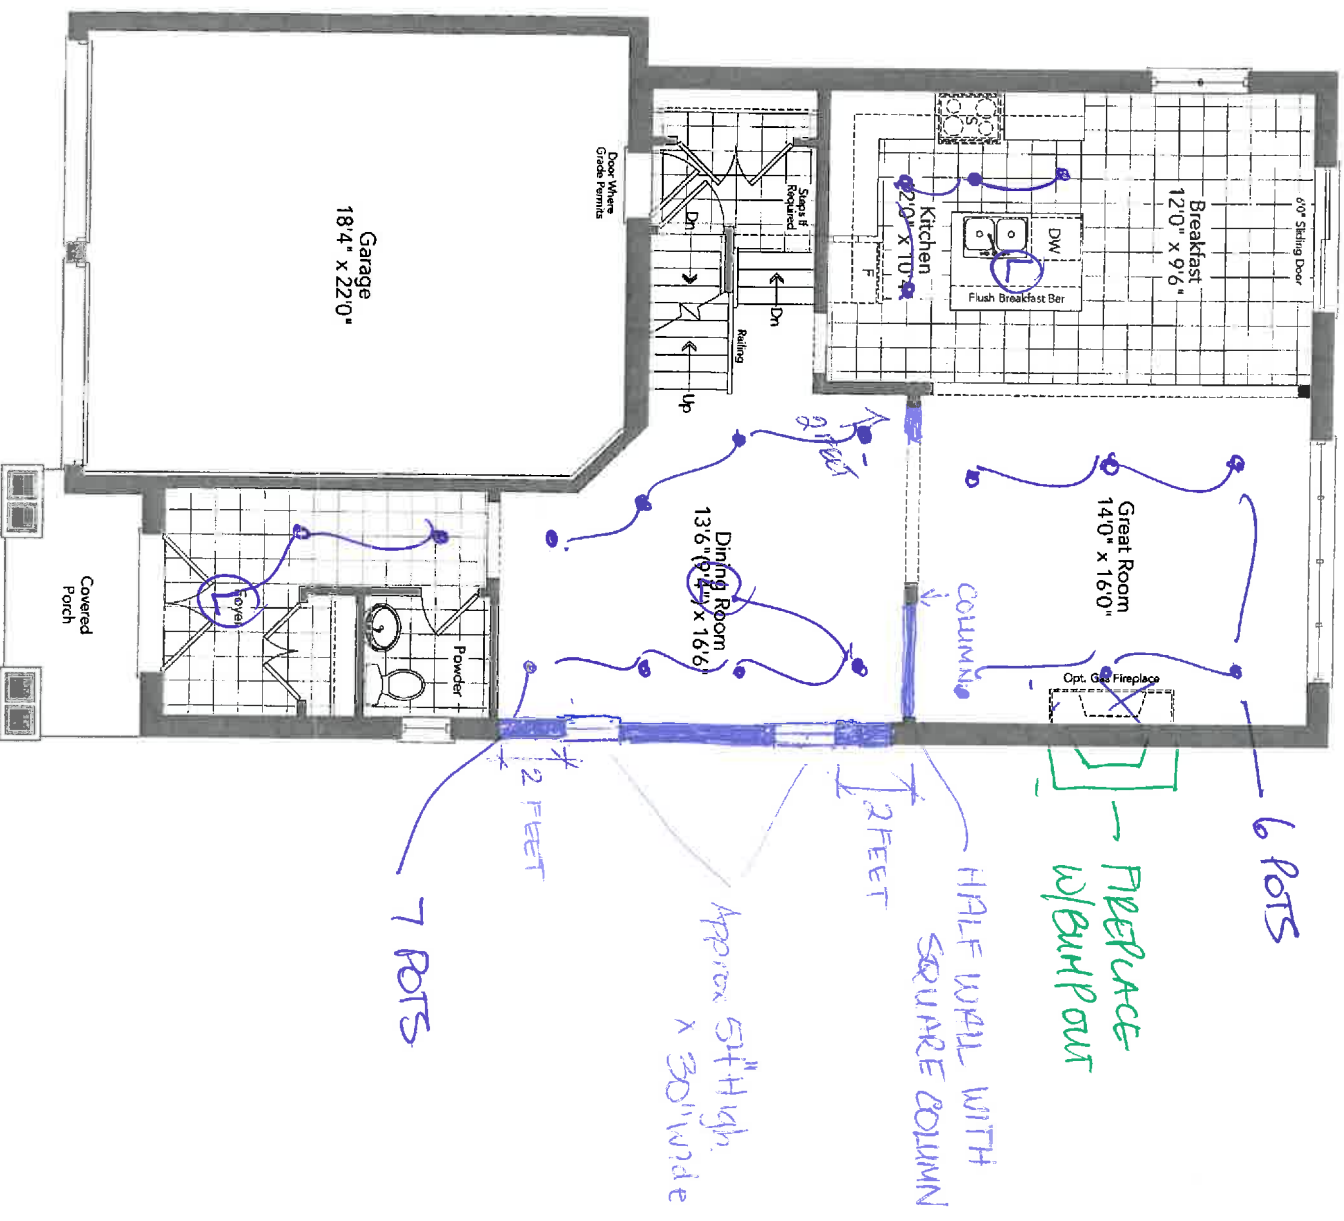


~~Ground Floor~~
Elevation A

SMOOTH CEILINGS

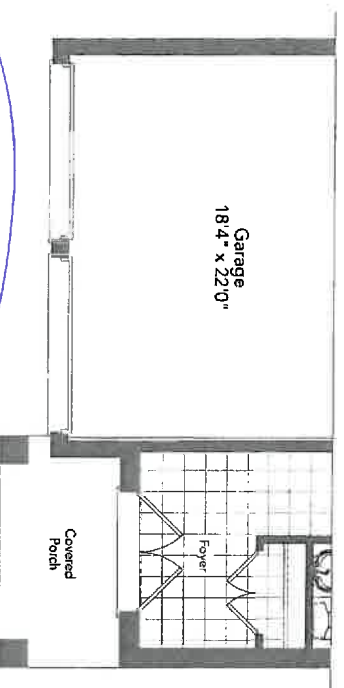


Partial Ground Floor
Elevation B

LOT 151
GALLEY 36-05

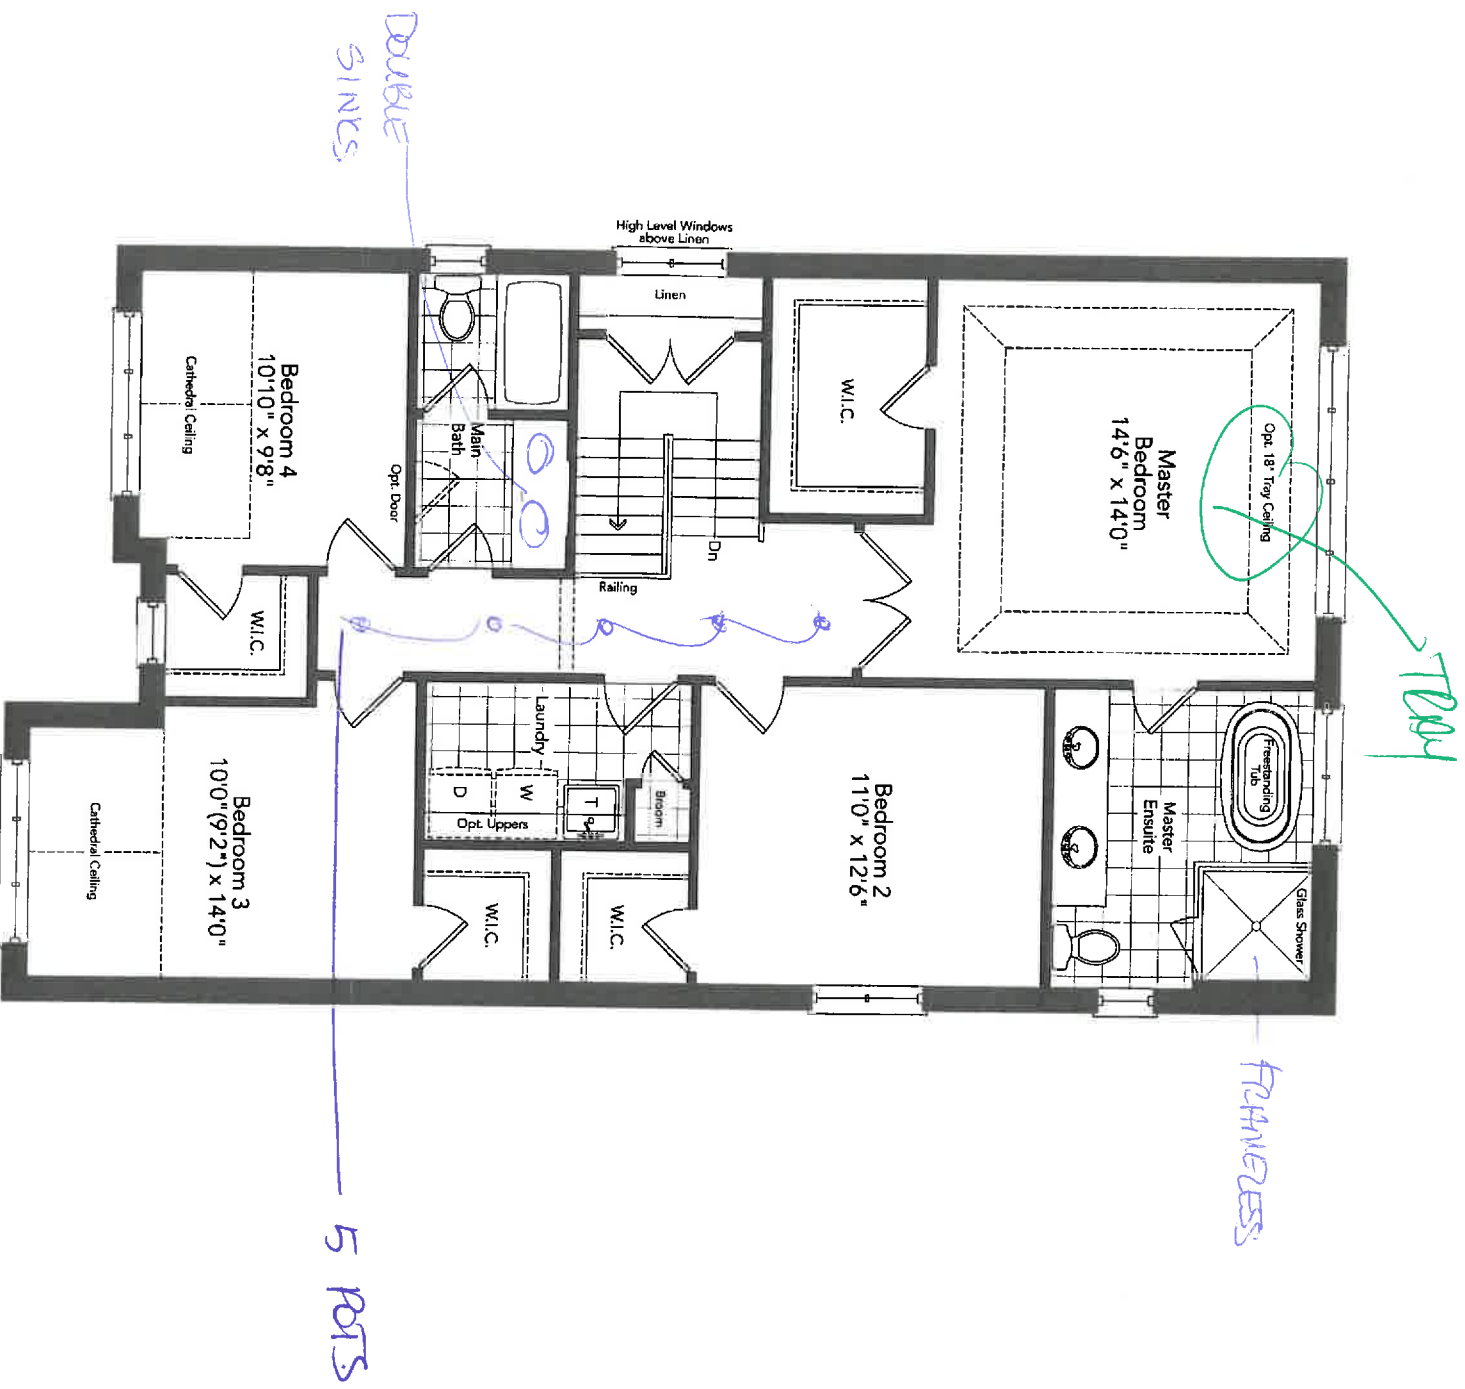

Second Floor
Elevation A

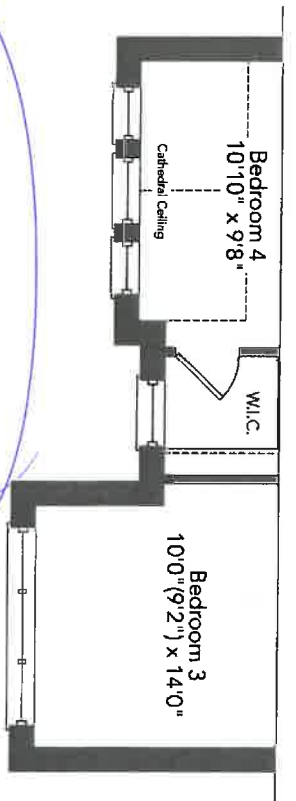


Partial Second Floor
Elevation B


SMOOTH
CHUCKS

LOT
151

GALLEY 36-05

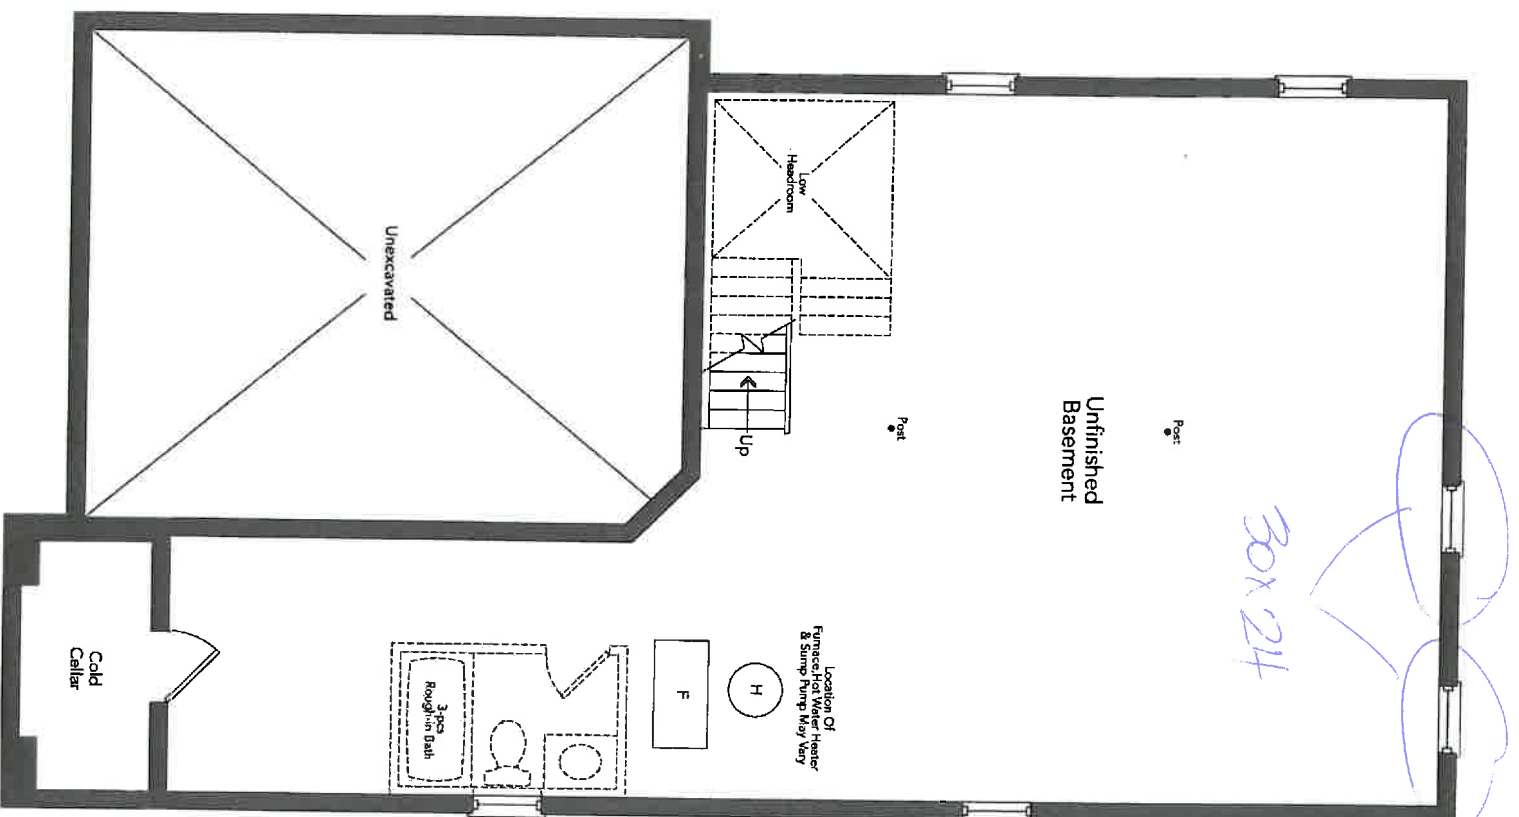

Basement
Elevation A

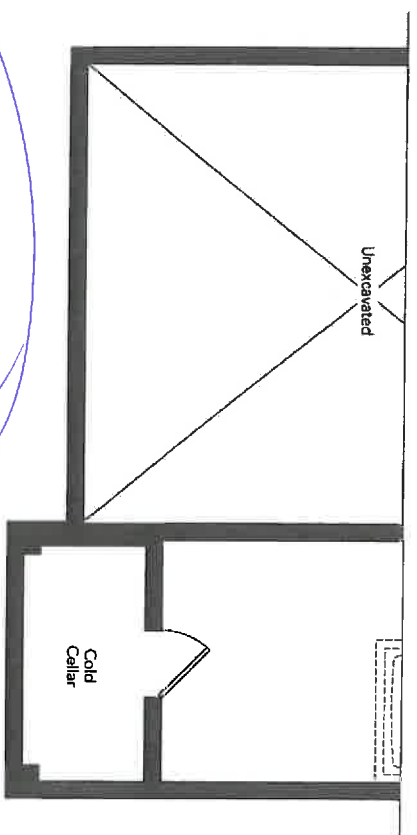

Partial Basement
Elevation B

LOT 151

GALLEY 36-05