



CONSTRUCTION SUMMARY

The Village of Trillium Forest - Zancor North Inc.

PURCHASER: Inventory HomeBLK_2_128_5



TEL. RES.: 416-843-1720

LOT / PHASE	HOUSE TYPE	PRINT DATE
Block 128 Unit 5 / 3	The Beach (TH-05) Elev A	9-Nov-17

Ref#	Quantity - Description	Approved	Notes
5380	8 FOOT INTERIOR DOORS ON THE MAIN FLOOR 7 FOOT INTERIOR DOORS ON THE SECOND FLOOR	09Nov17	
5381	ELECTRICAL - LED POTLIGHTS (2) FOYER, DELETE STD (3) DINING HALL, SEP SWITCH (3) DINING ROOM SEP SWITCH, STD REMAINS (3) KITCHEN SEP SWITCH, RELOCATE STD OVER ISLAND (6) FAMILY ROOM, DELETE STD (4) UPPER HALL SAME SWITCH AS STD OVER STAIR LANDING	09Nov17	
5382	SMOOTH CEILINGS ON MAIN FLOOR SMOOTH CEILINGS ON SECOND FLOOR	09Nov17	
5463	RELOCATE GARAGE MAN DOOR TO MAIN FLOOR TOP OF STAIRS DUE TO SUNKEN AREA	07Nov17	

This Document is Extremely Time Sensitive - Printed 9 Nov 17 at 15:43


LOT 128-5

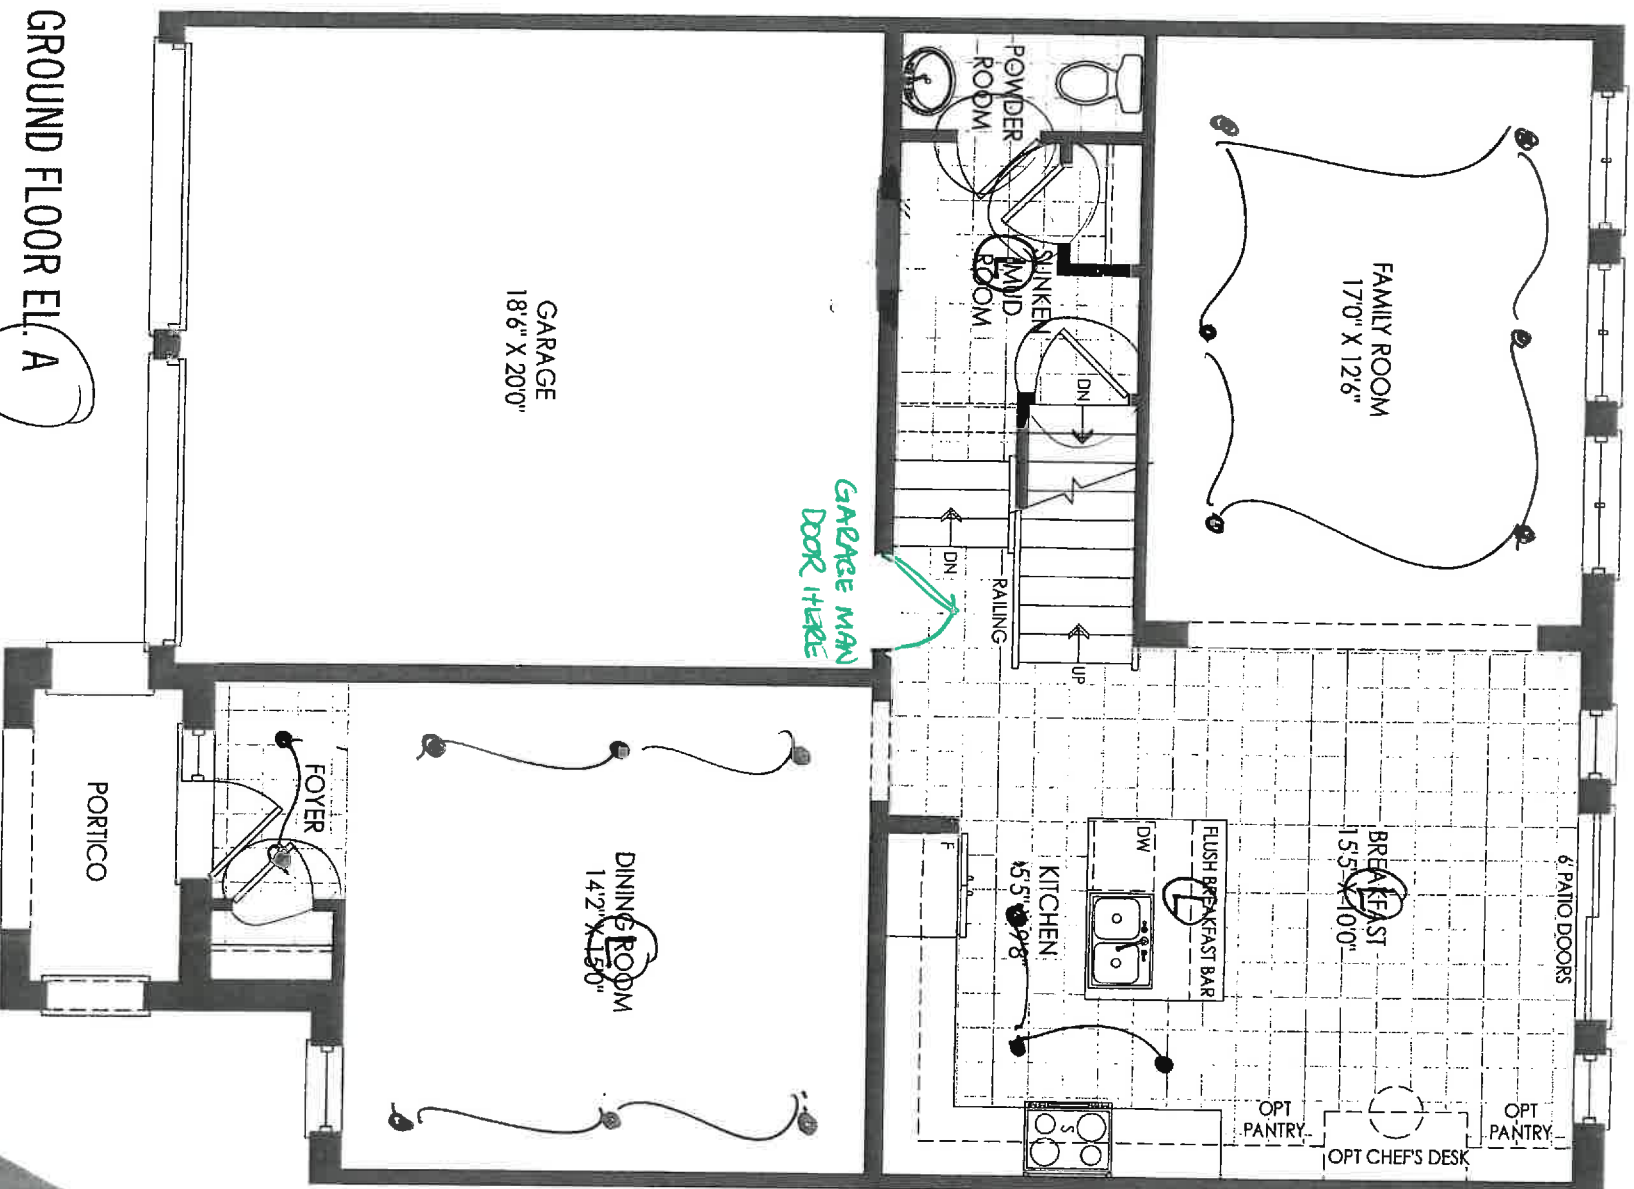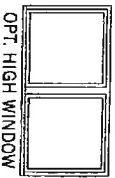

- 8 smooth ceilings
- 8 foot interior doors (x4)

THE BEACH TH-05

128-5

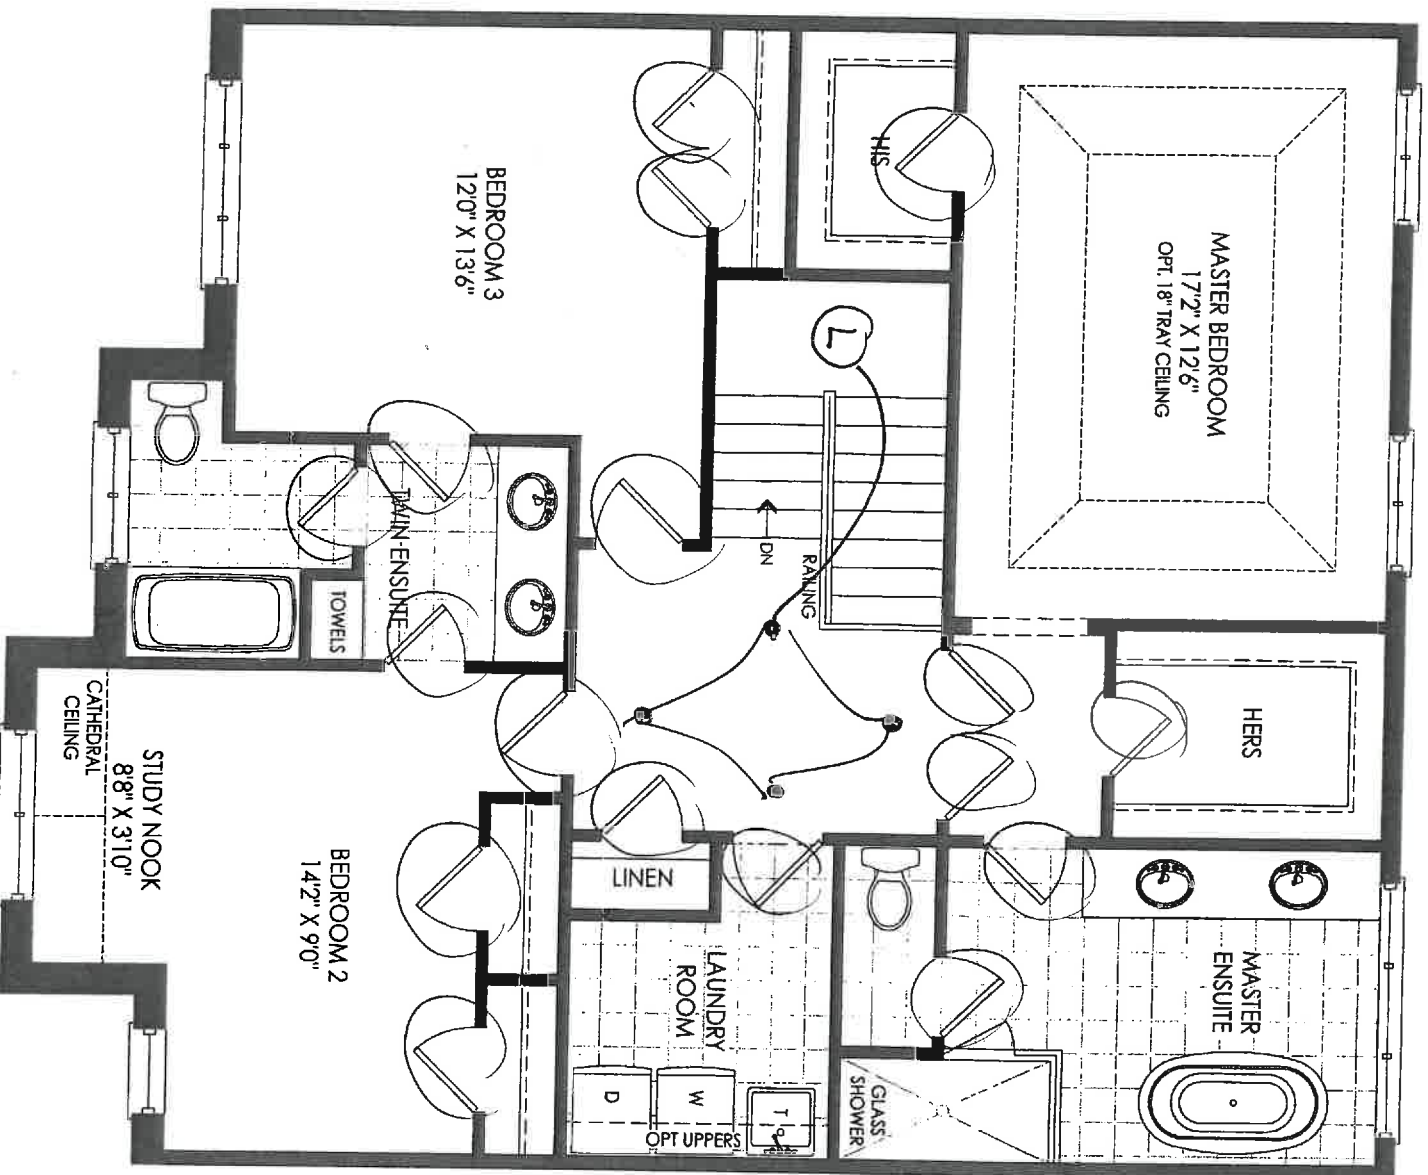


SECOND FLOOR EL. A



- SMOOTH CEILING
- 7 FT DOORS (17)

THE BEACH TH-05


128-5

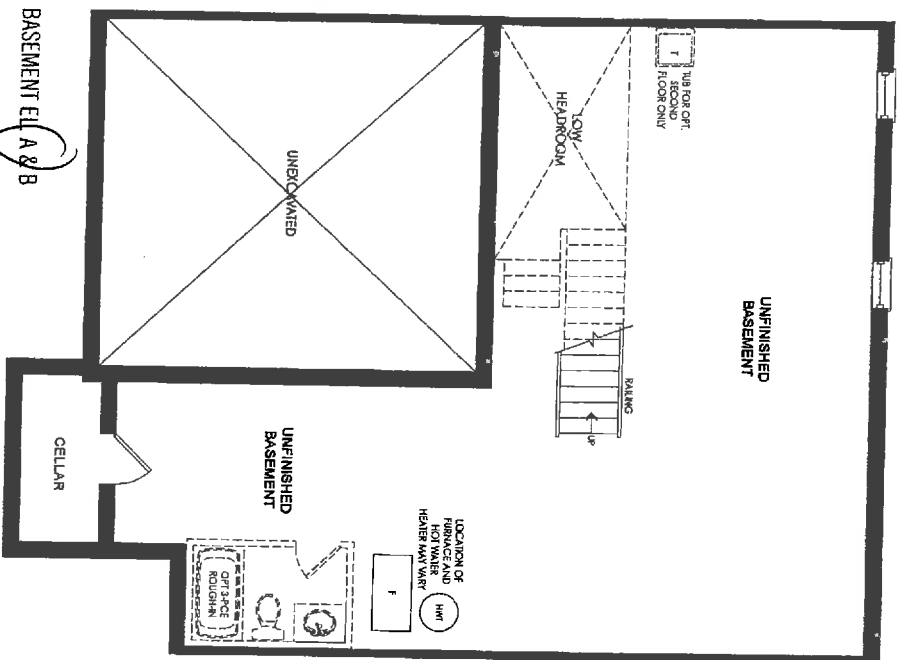

BASEMENT EL. A & B

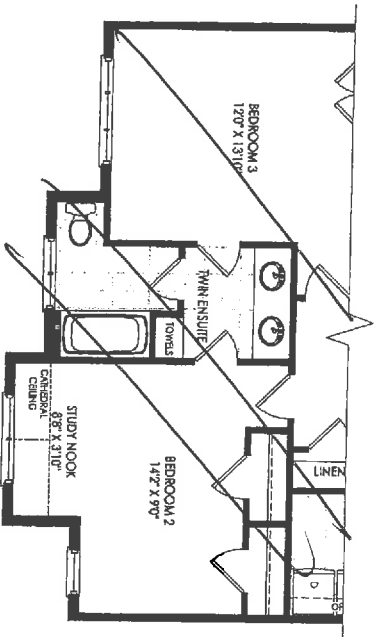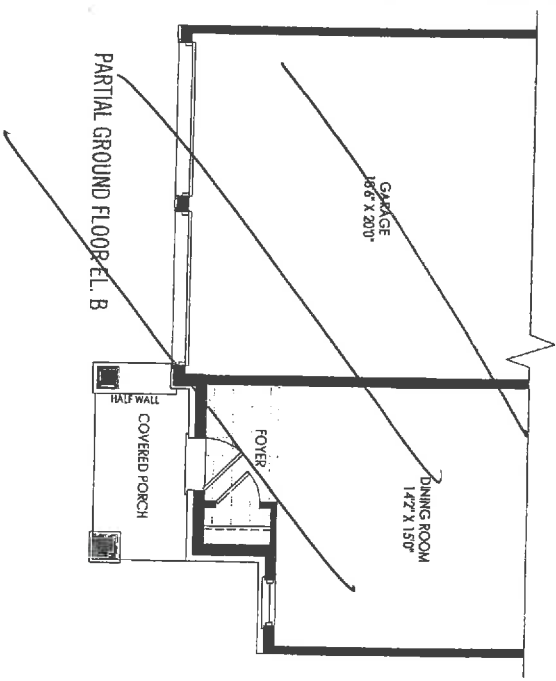

PARTIAL SECOND FLOOR EL. B

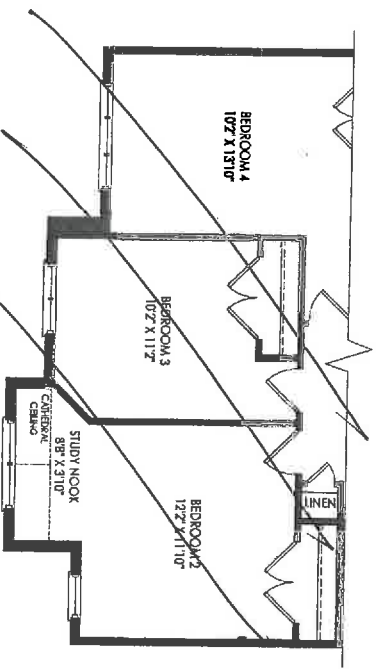

PARTIAL OPT. 4 BEDROOM SECOND FLOOR EL. B

THE BEACH TH-05

128-5