

LOT 28 CASTLES

ELECTRICAL MARKED ON CABINET LAYOUTS


REQUIRED AS
PER QTK



80 SANTE DRIVE, VAUGHAN, ON L4K 3C4
T: 416.746.1811 F: 905.761.5901

CLIENT: ZANCOR HOMES	JOB NAME: LOT 28 CKC	ROOM: KITCHEN	DRAWN BY: RP
SITE: CASTLES OF KING CITY	DOOR STYLE: —	DOOR HANDLE: —	SCALE: 1/2" = 1'-0"
PHONE: —	FINISH: —	DRW HANDLE: —	DATE: DEC 4, 2017
EMAIL: —	SPECIES: —	TOP: —	PAGE: 3/6

COMMENTS: STOVE WALL ELEVATION (REVISED)

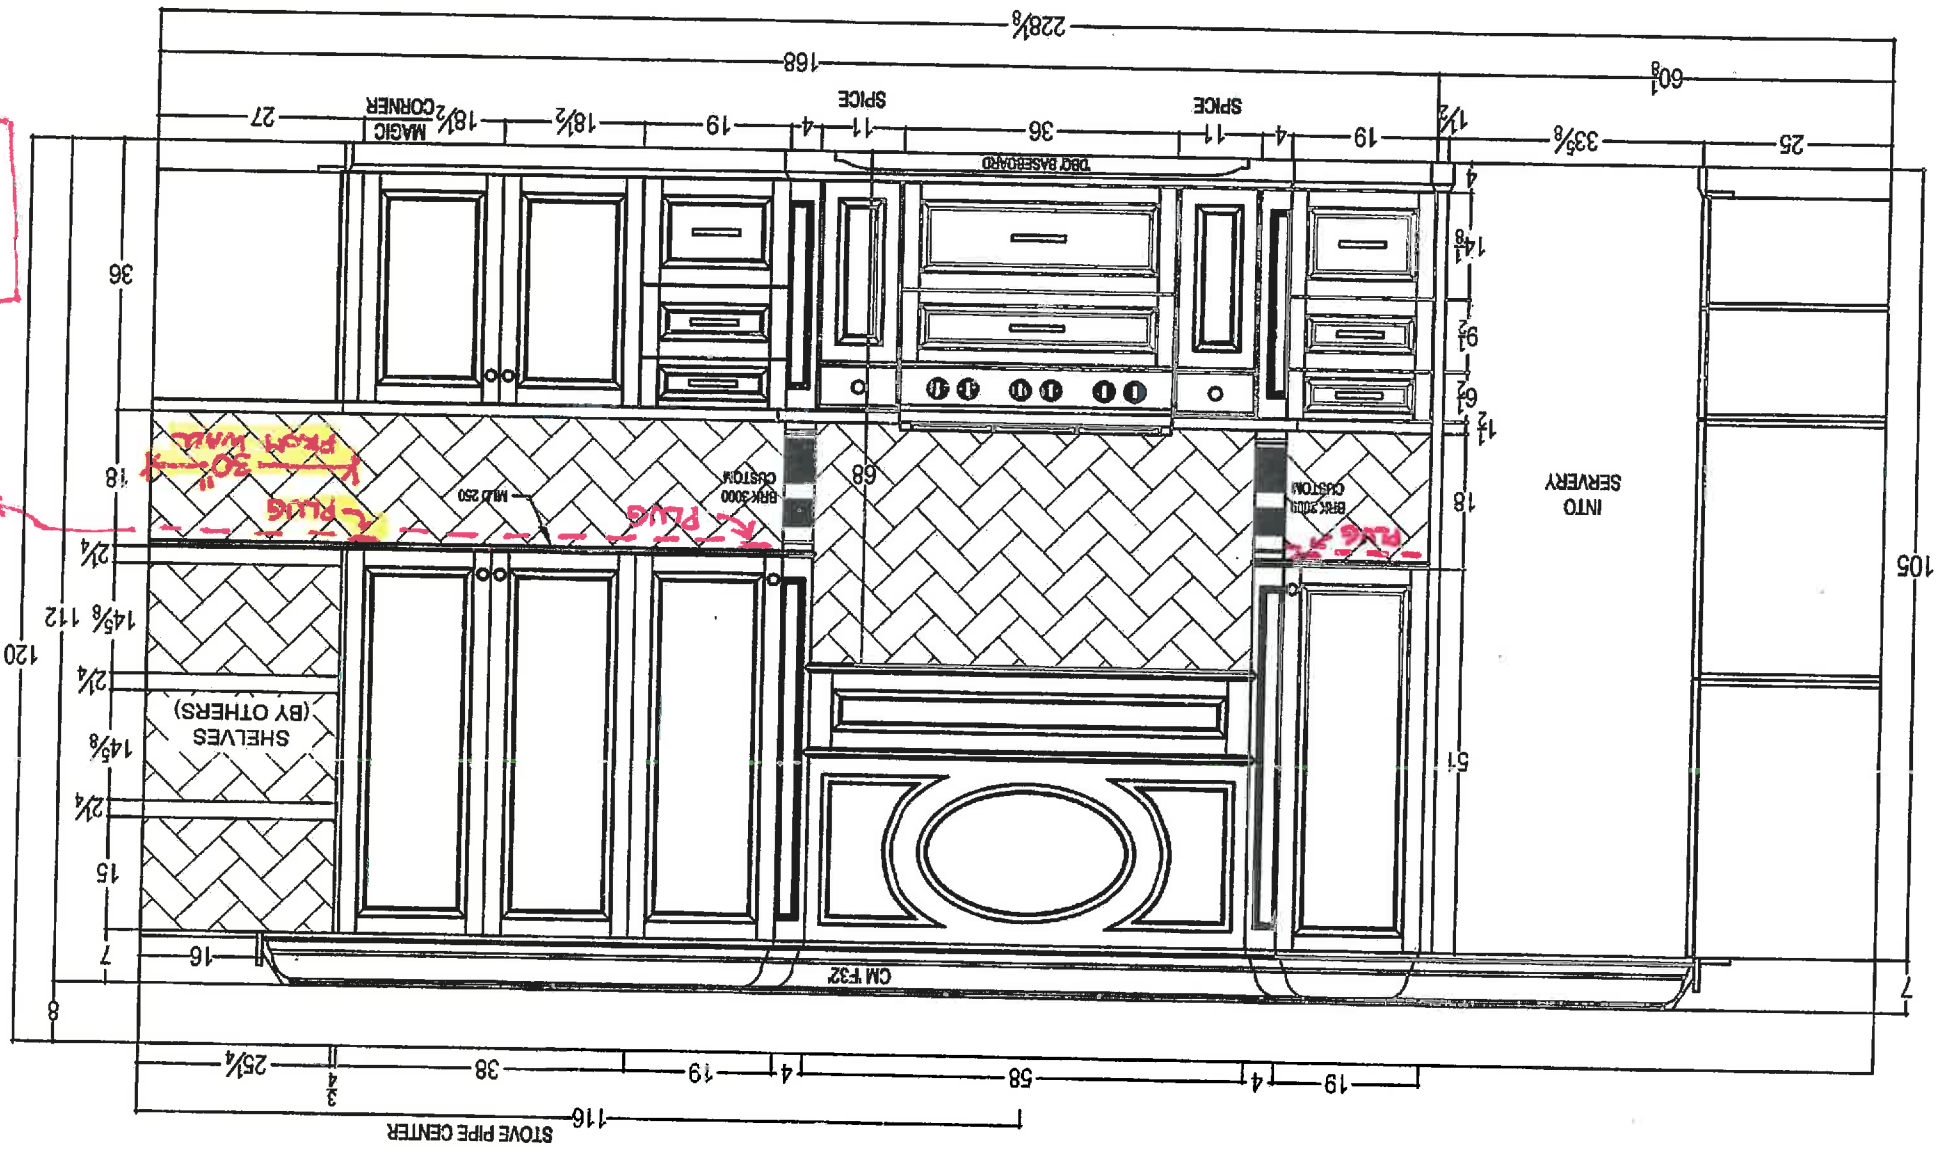


EMAIL SENT TO ANTHONY DEC. 14, 2017

LED STRIP LIGHT

your kitchen, your taste.
80 SANTE DRIVE, VAUGHAN, ON L4K 3C4,
T: 416.746.1811 F: 905.781.5901



CLIENT: ZANCOR HOMES	JOB NAME: LOT 28 CKC	ROOM: KITCHEN	DRAWN BY: RP	COMMENTS: FRIDGE WALL ELEVATION
SITE: CASTLES OF KING CITY	DOOR STYLE: —	DOOR HANDLE: —	SCALE: 1/2" = 1'-0"	
PHONE: —	FINISH: —	DRW HANDLE: —	DATE: NOV 17, 2017	
EMAIL: —	SPECIES: —	TOP: —	PAGE: 4/6	

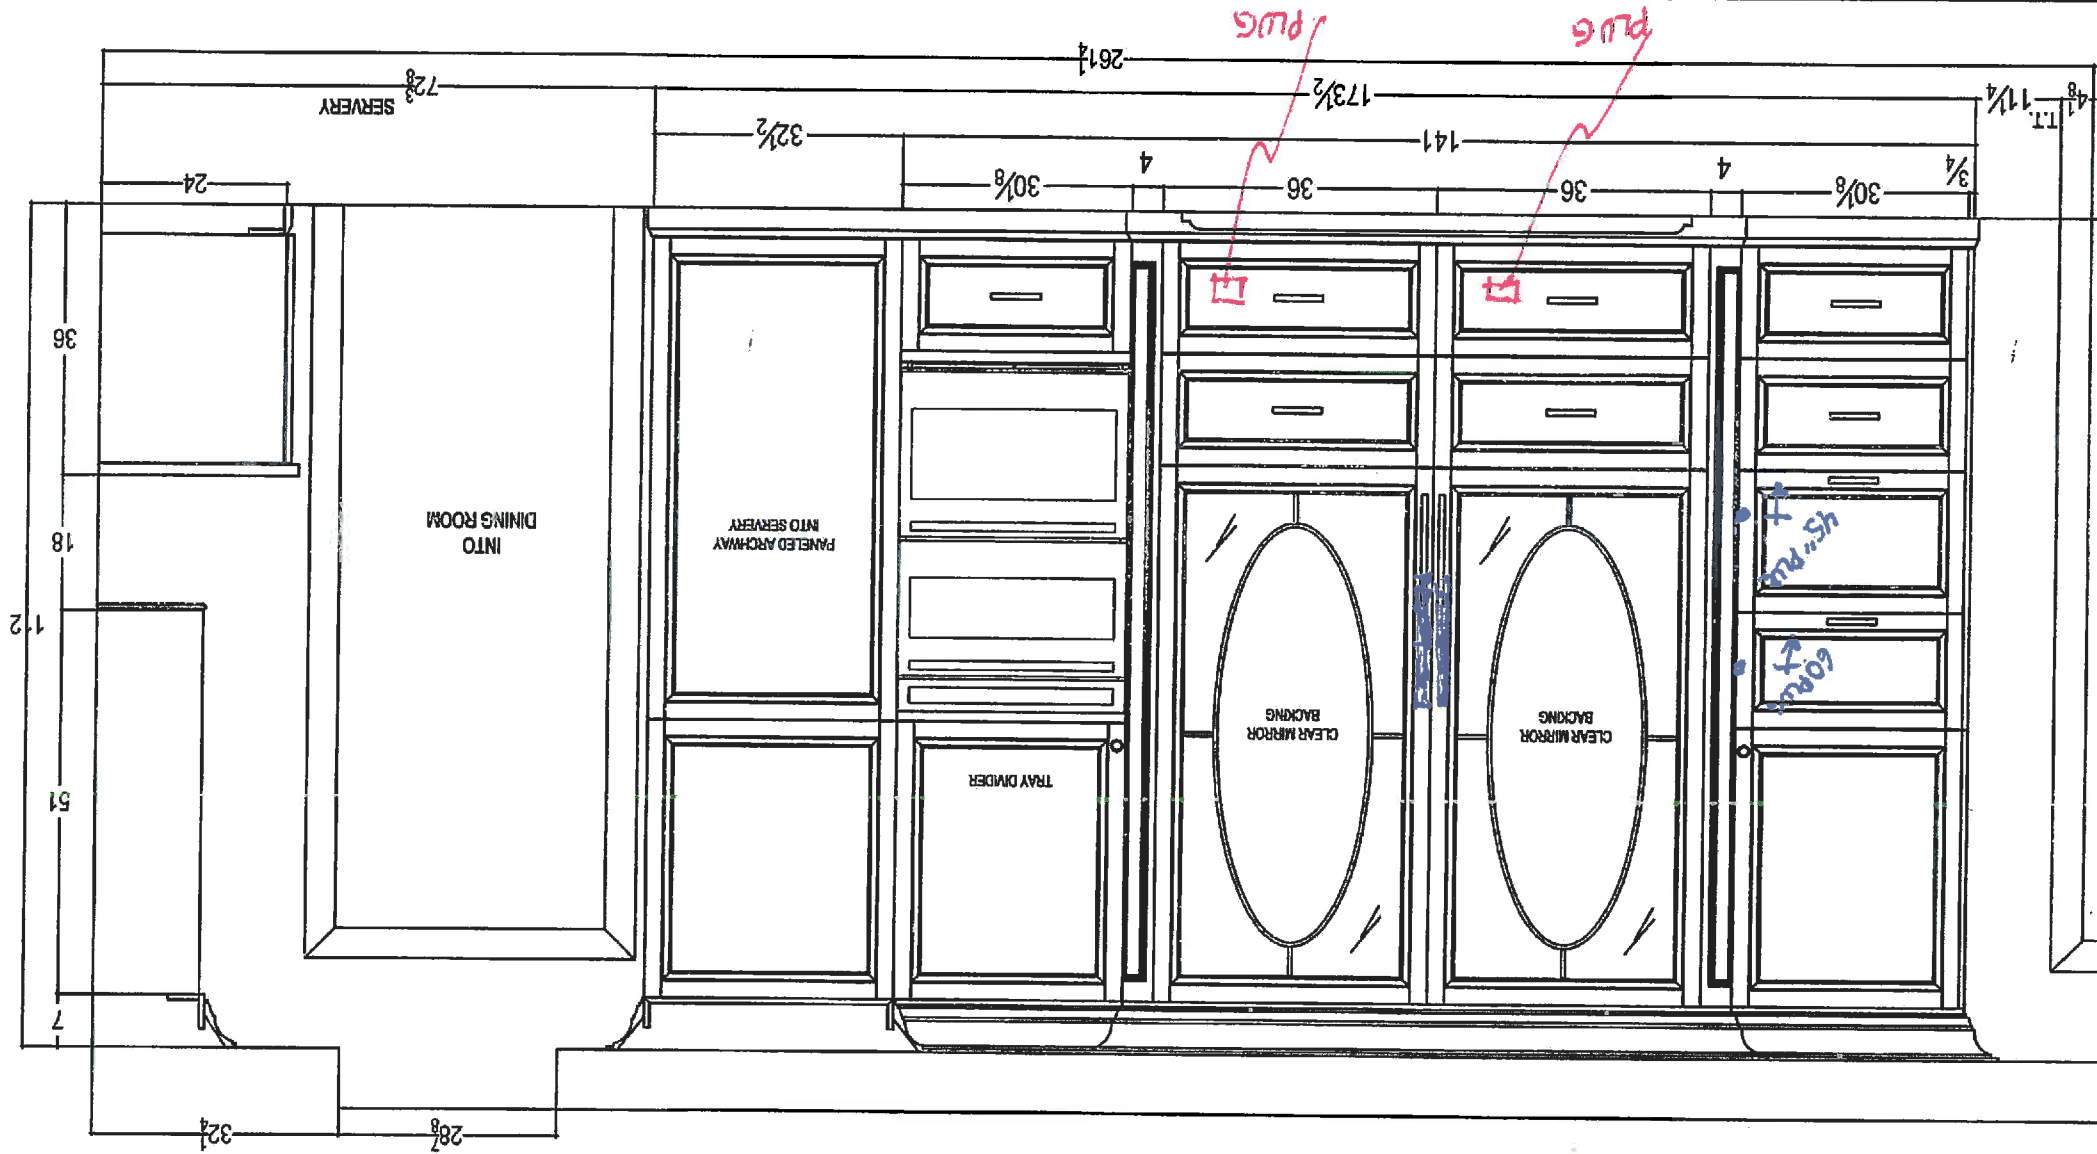


* No Lighting Here



your kitchen, your taste.
80 SANTE DRIVE, VAUGHAN, ON L4K 3C4,
T: 416.746.1811 F: 905.761.5801




CLIENT: ZANCOR HOMES	JOB NAME: LOT 28 CKC	ROOM: KITCHEN	DRAWN BY: RP
SITE: CASTLES OF KING CITY	DOOR STYLE: —	DOOR HANDLE: —	SCALE: 1/2" = 1'-0"
PHONE: —	FINISH: —	DRW HANDLE: —	DATE: NOV 17, 2017
EMAIL: —	SPECIES: —	TOP: —	PAGE: 5/6

COMMENTS:
ISLAND ELEVATION

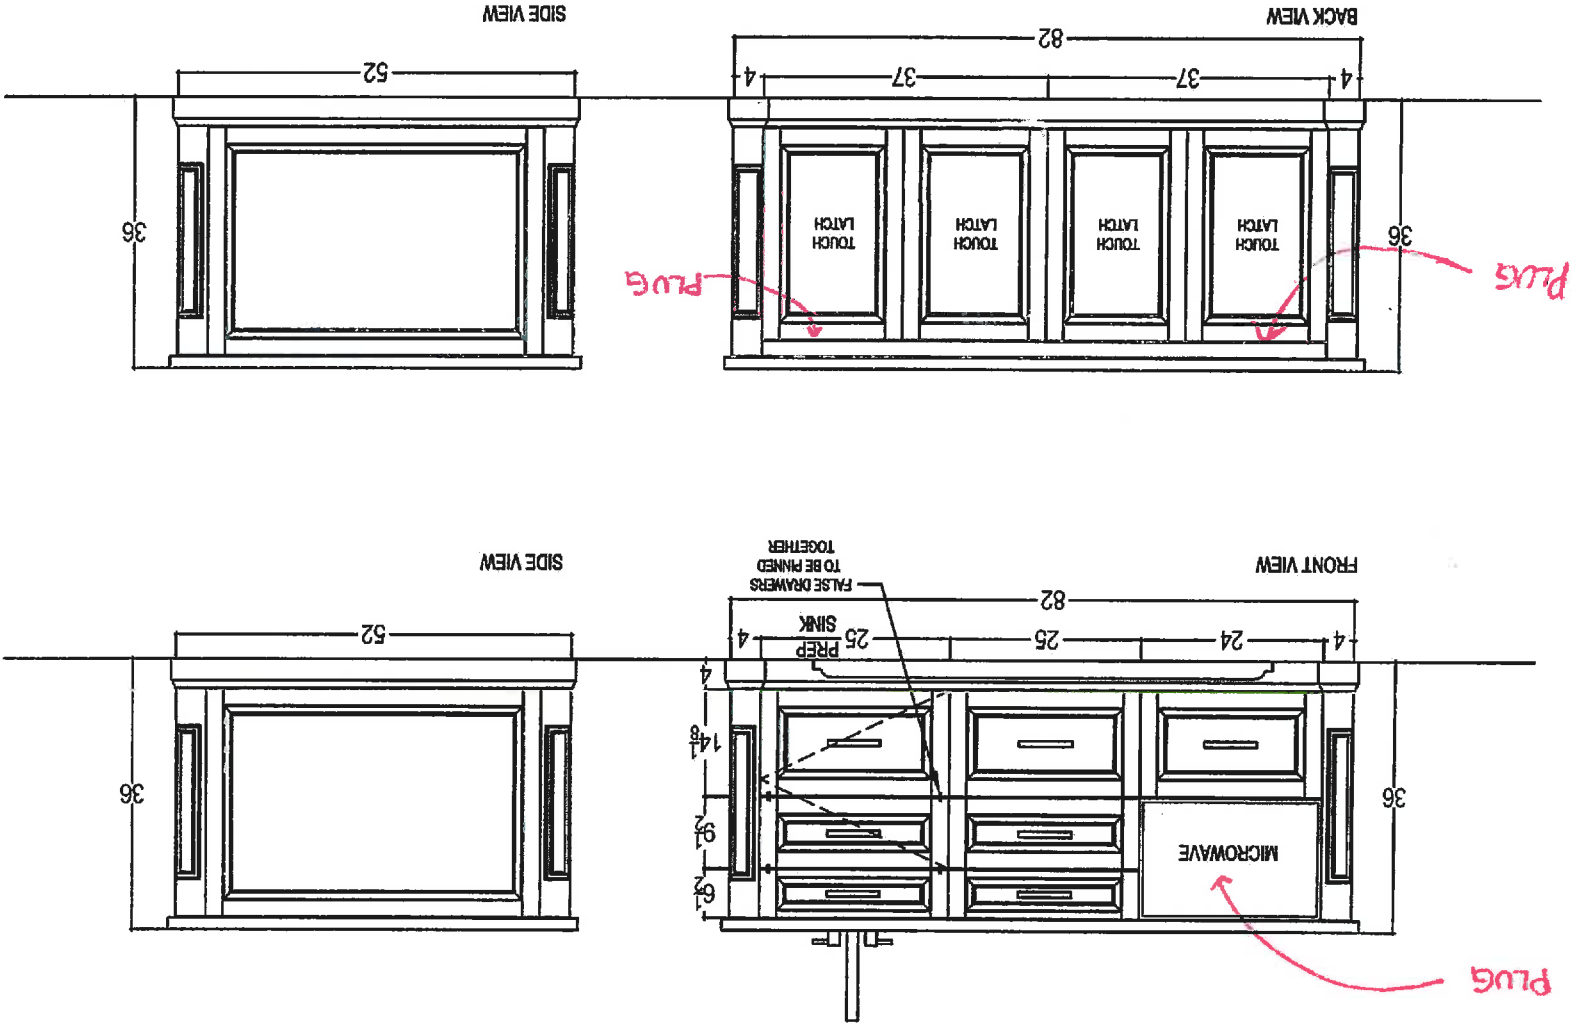




CLIENT: ZANCOR HOMES	JOB NAME: LOT 28 CKO	ROOM: KITCHEN	DRAWN BY: RP	COMMENTS: SERVERY & PANTRY WALL ELEVATION
SITE: CASTLES OF KING CITY	DOOR STYLE: —	DOOR HANDLE: —	SCALE: 1/2" = 1'-0"	
PHONE: —	FINISH: —	DRW HANDLE: —	DATE: NOV 17, 2017	
EMAIL: —	SPECIES: —	TOP: —	PAGE: 6/6	

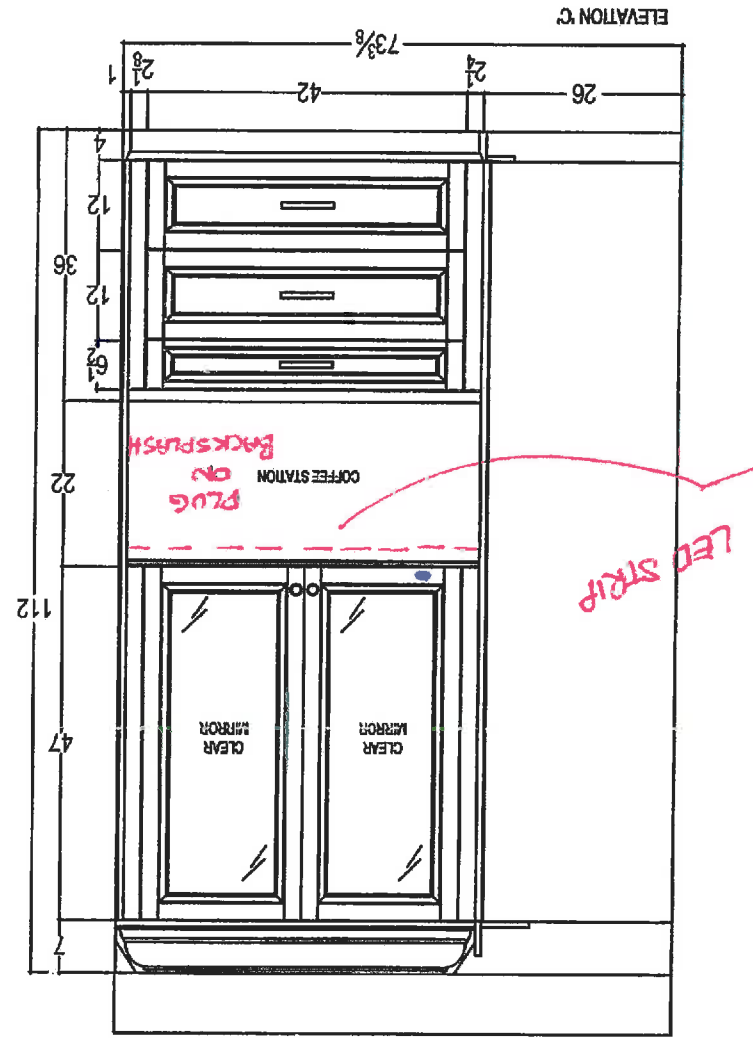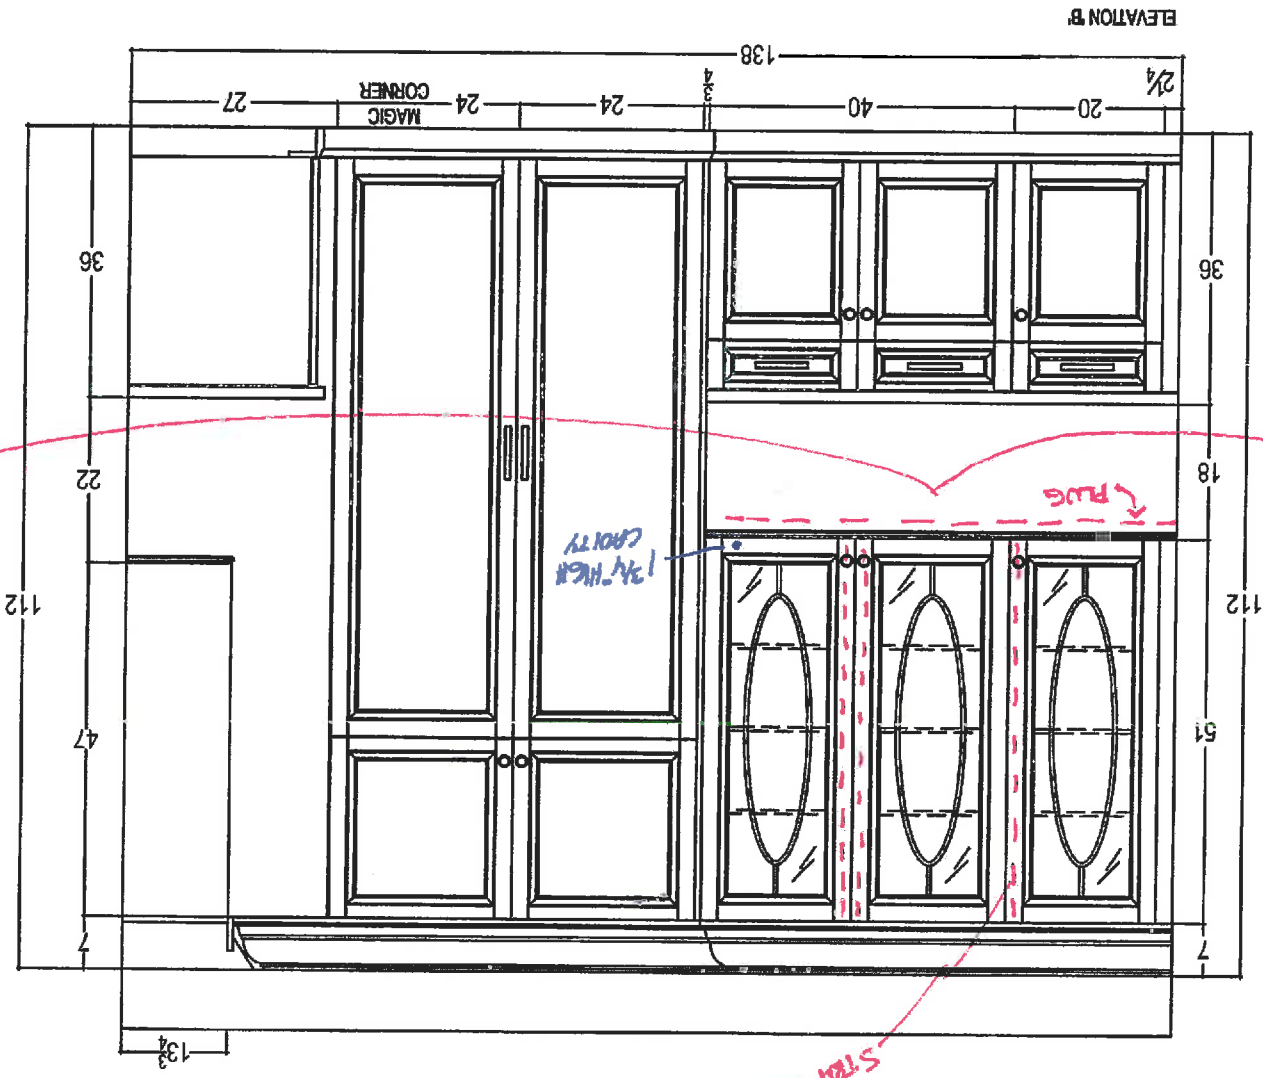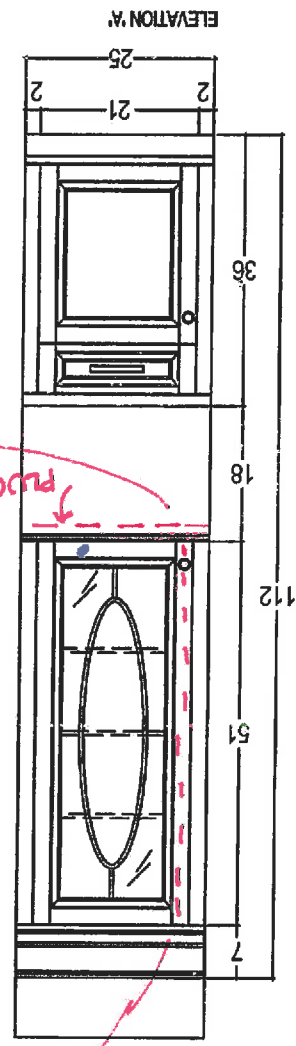




80 SANTE DRIVE, VAUGHAN, ON L4K 3C4,
T: 416.746.1811 F: 806.761.6901

CLIENT: ZANCOR HOMES	JOB NAME: LOT 28 CKC	ROOM: FAMILY ROOM	DRAWN BY: RP	COMMENTS:
SITE: CASTLES OF KING CITY	DOOR STYLE: —	DOOR HANDLE: —	SCALE: 1/2" = 1'-0"	PLAN VIEW
PHONE: —	FINISH: —	DRW HANDLE: —	DATE: NOV 17, 2017	
EMAIL: —	SPECIES: —	TOP: —	PAGE: 1/2	

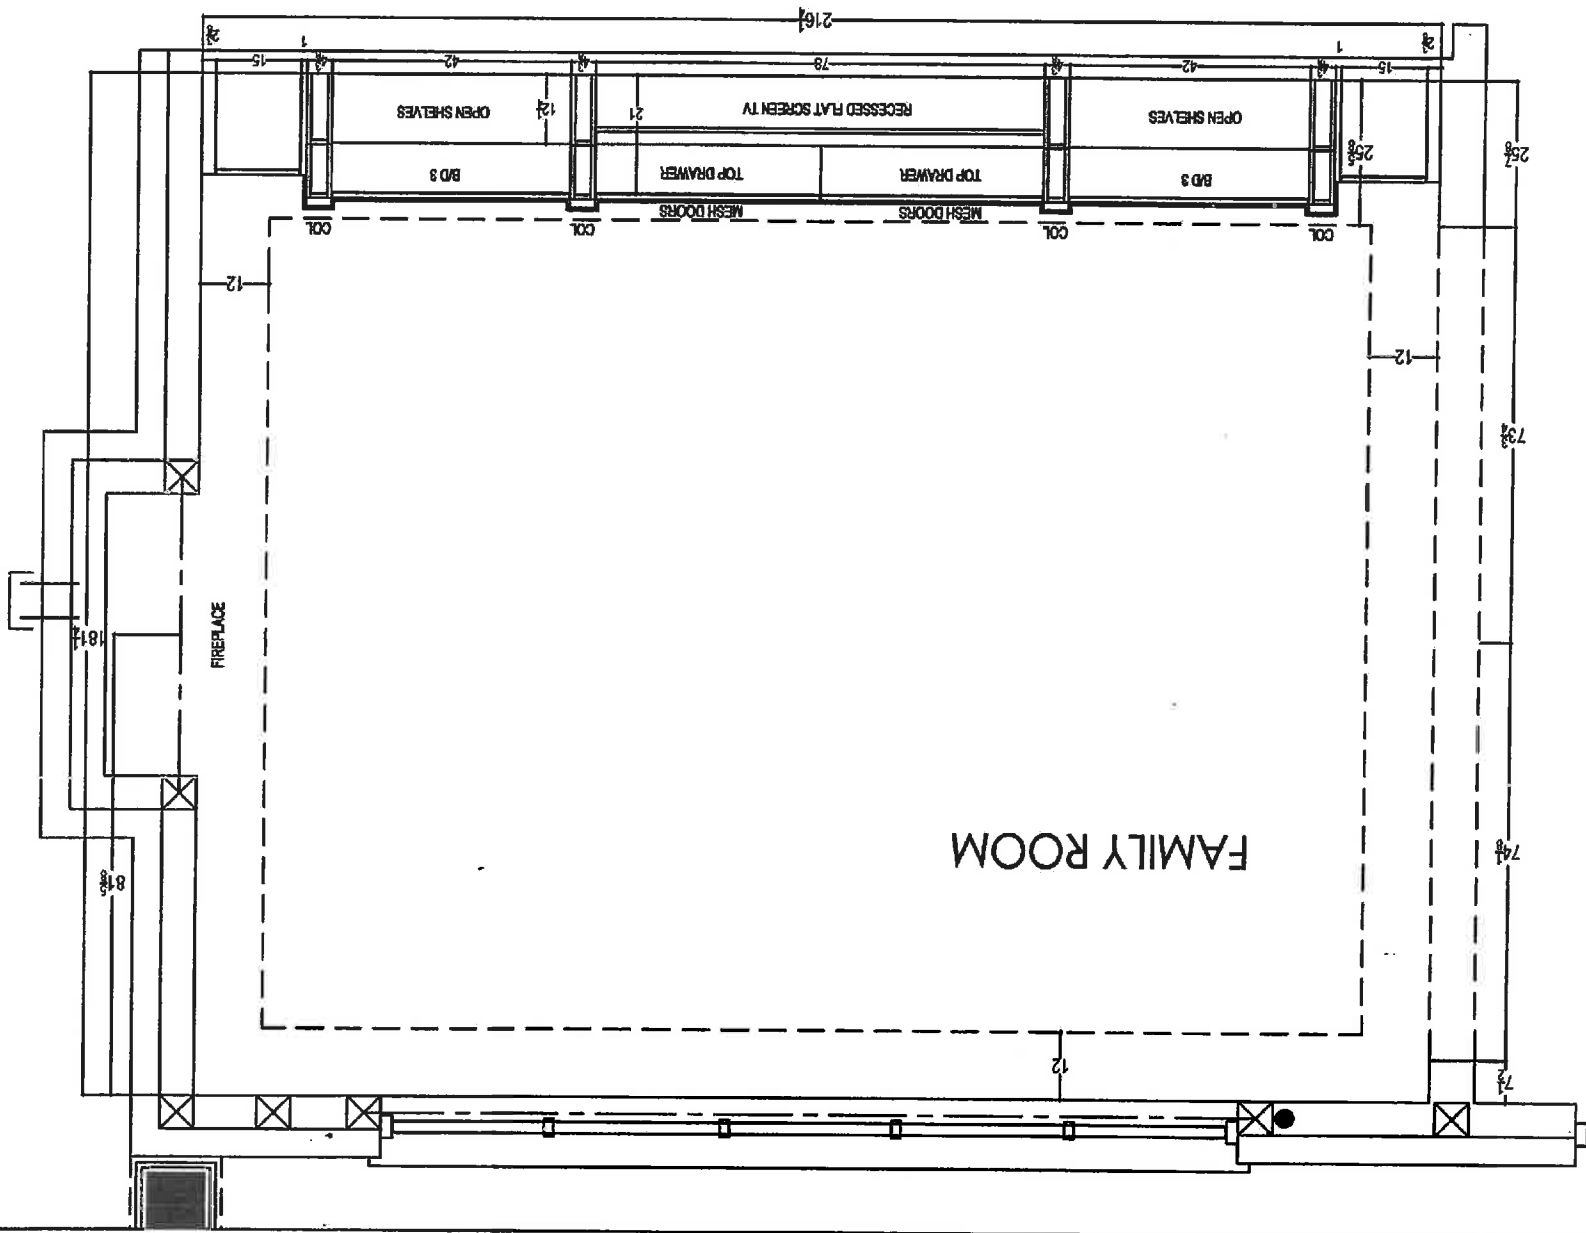


CLIENT: ZANCOR HOMES	JOB NAME: LOT 28 CKC	ROOM: FRONT FOYER CLOSET	DRAWN BY: RP
SITE: CASTLES OF KING CITY	DOOR STYLE: —	DOOR HANDLE: —	SCALE: 1/2" = 1'-0"
PHONE: —	FINISH: —	DRW HANDLE: —	DATE: NOV 17, 2017
EMAIL: —	SPECIES: —	TOP: —	PAGE: 1/1

COMMENTS: PLAN VIEW & ELEVATION

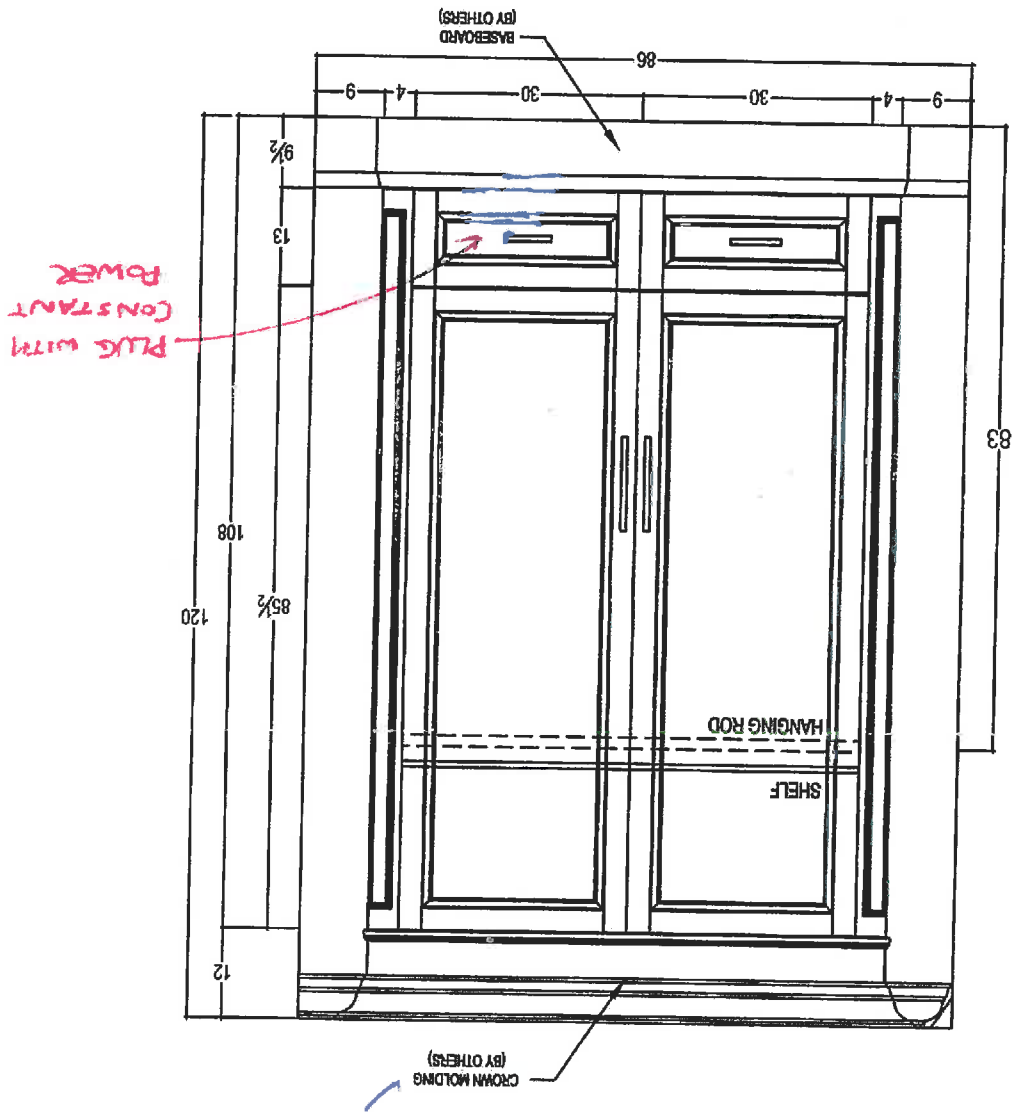

PACK OUT WALL
 TO MATCH WITH
 OTHER SIDE


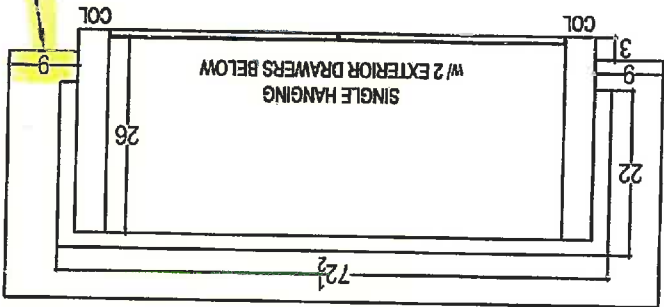




80 SANTE DRIVE, VAUGHAN, ON L4K 3C4,
T: 416.746.1811 F: 905.761.5901
Your kitchen, our taste.

CLIENT: ZANCOR HOMES	JOB NAME: LOT 28 CKC	ROOM: POWDER ROOM	DRAWN BY: RP
SITE: CASTLES OF KING CITY	DOOR STYLE: —	DOOR HANDLE: —	SCALE: 1/2" = 1'-0"
PHONE: —	FINISH: —	DRW HANDLE: —	DATE: NOV 17, 2017
EMAIL: —	SPECIES: —	TOP: —	PAGE: 1/1

COMMENTS:
PLAN VIEW

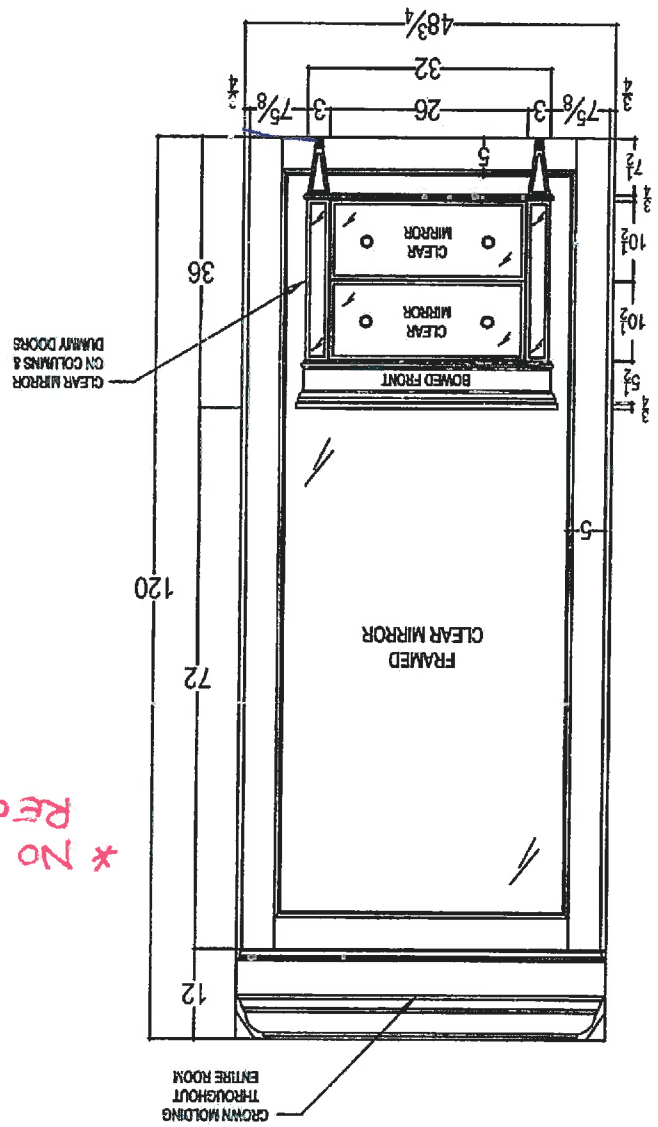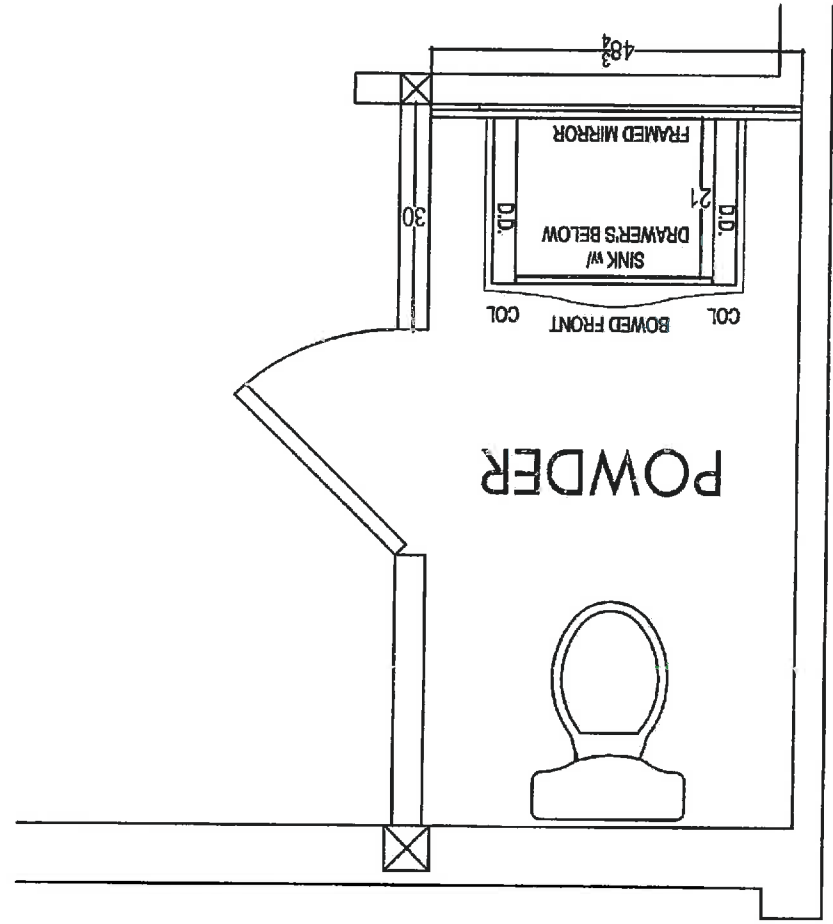


* NO WALL SCOXXE
REQUIRED



80 SANTE DRIVE, VAUGHAN, ON L4K 3C4,
T: 416.746.1811 F: 905.781.5901



CLIENT: ZANCOR HOMES	JOB NAME: LOT 28 CKC	ROOM: LAUNDRY/MUDROOM	DRAWN BY: RP	COMMENTS: PLAN VIEW
SITE: CASTLES OF KING CITY	DOOR STYLE: —	DOOR HANDLE: —	SCALE: 1/2" = 1'-0"	
PHONE: —	FINISH: —	DRW HANDLE: —	DATE: NOV 17, 2017	
EMAIL: —	SPECIES: —	TOP: —	PAGE: 1/3	

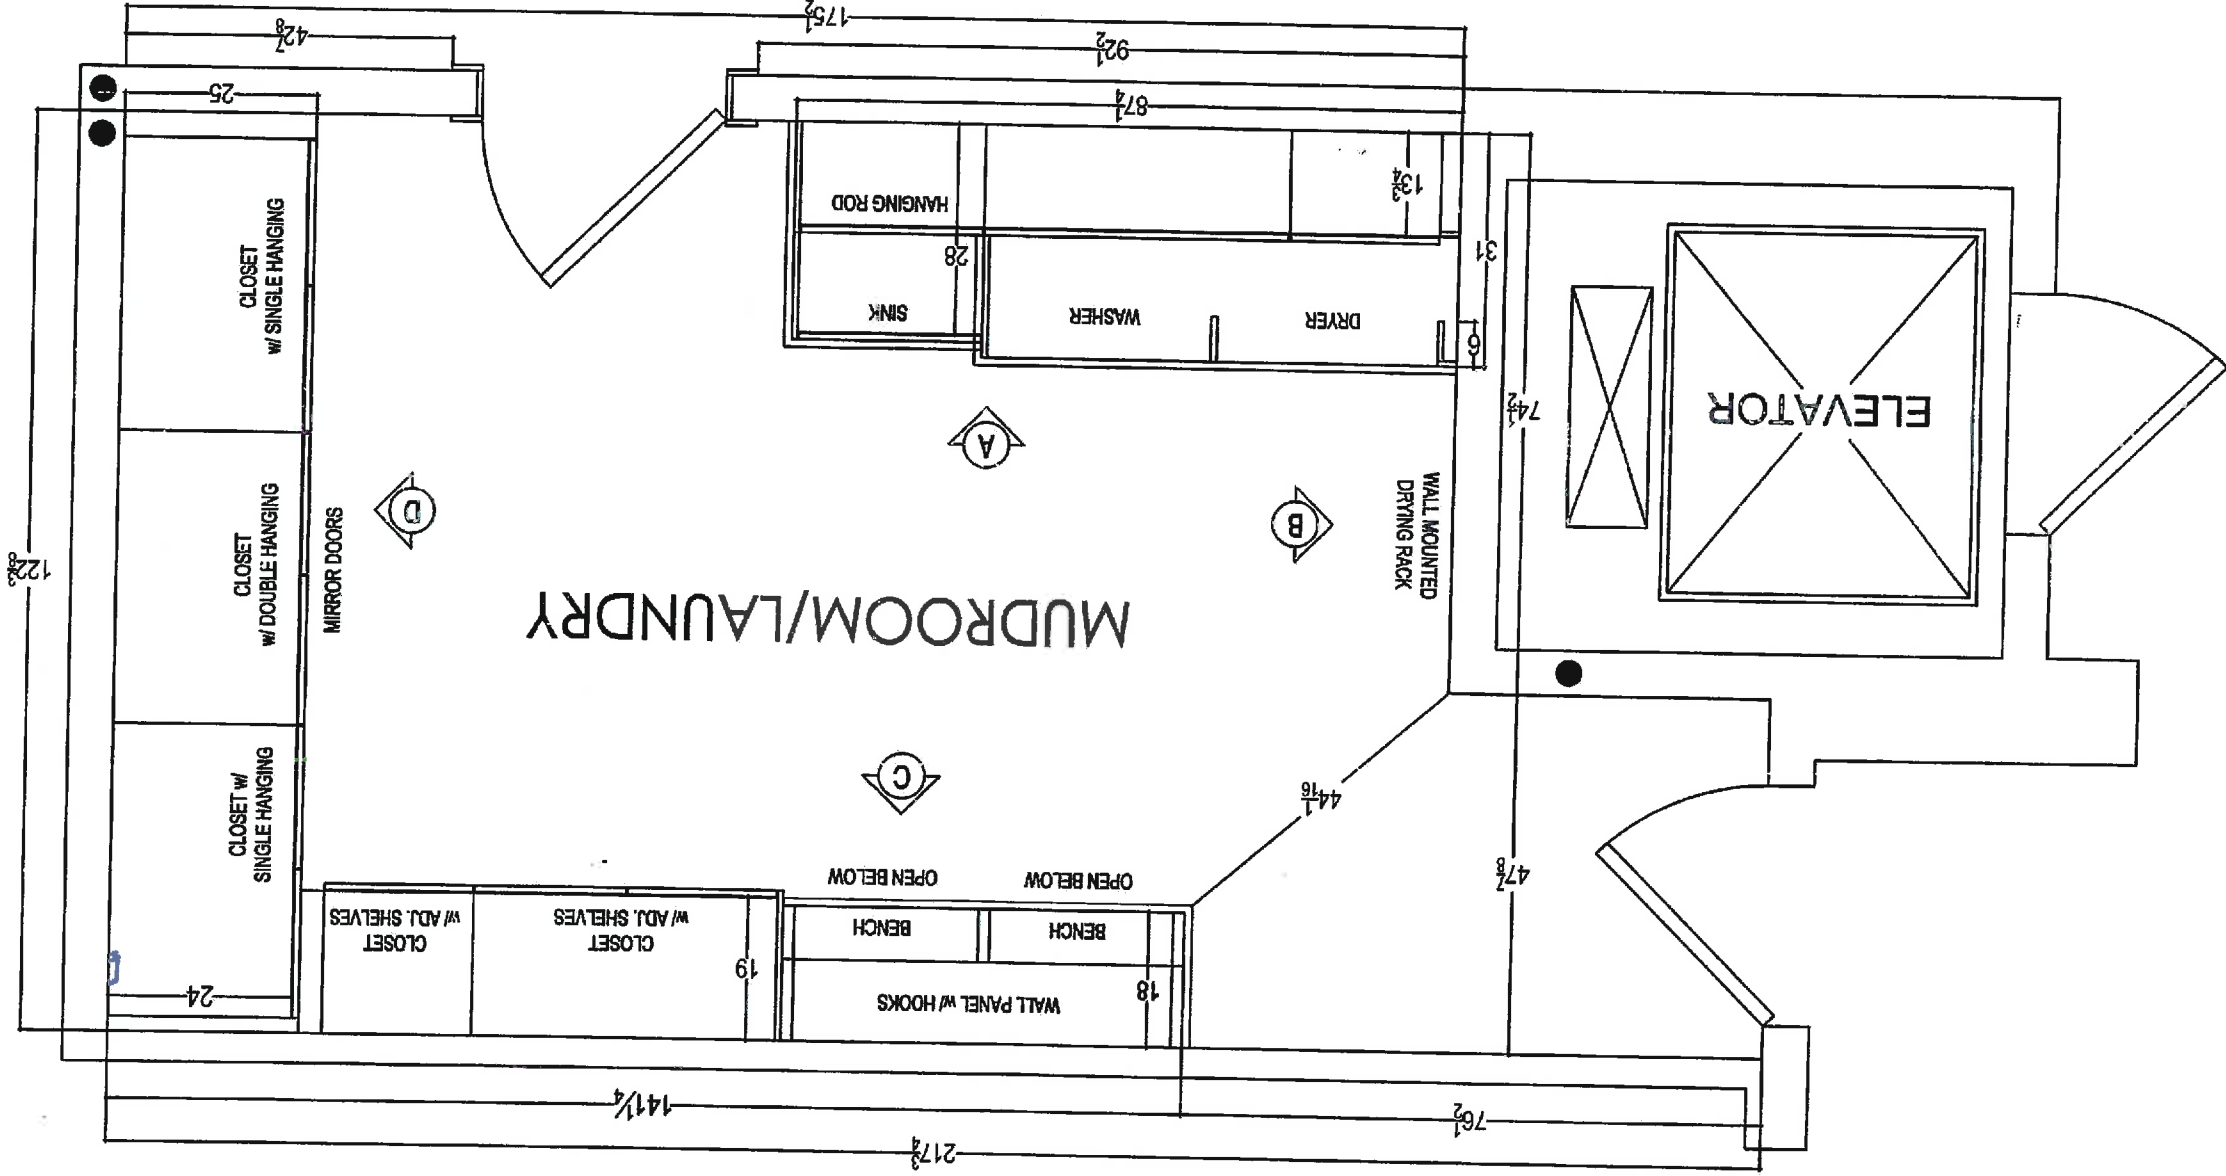






80 SANTE DRIVE, VAUGHAN, ON L4K 3C4,
T: 416.746.1811 F: 905.761.6901

CLIENT: ZANCOR HOMES	JOB NAME: LOT 28 CKC	ROOM: LAUNDRY/MUDROOM	DRAWN BY: RP	COMMENTS: LAUNDRY ROOM ELEVATIONS
SITE: CASTLES OF KING CITY	DOOR STYLE: —	DOOR HANDLE: —	SCALE: 1/2" = 1'-0"	
PHONE: —	FINISH: —	DRW HANDLE: —	DATE: NOV 17, 2017	
EMAIL: —	SPECIES: —	TOP: —	PAGE: 2/3	

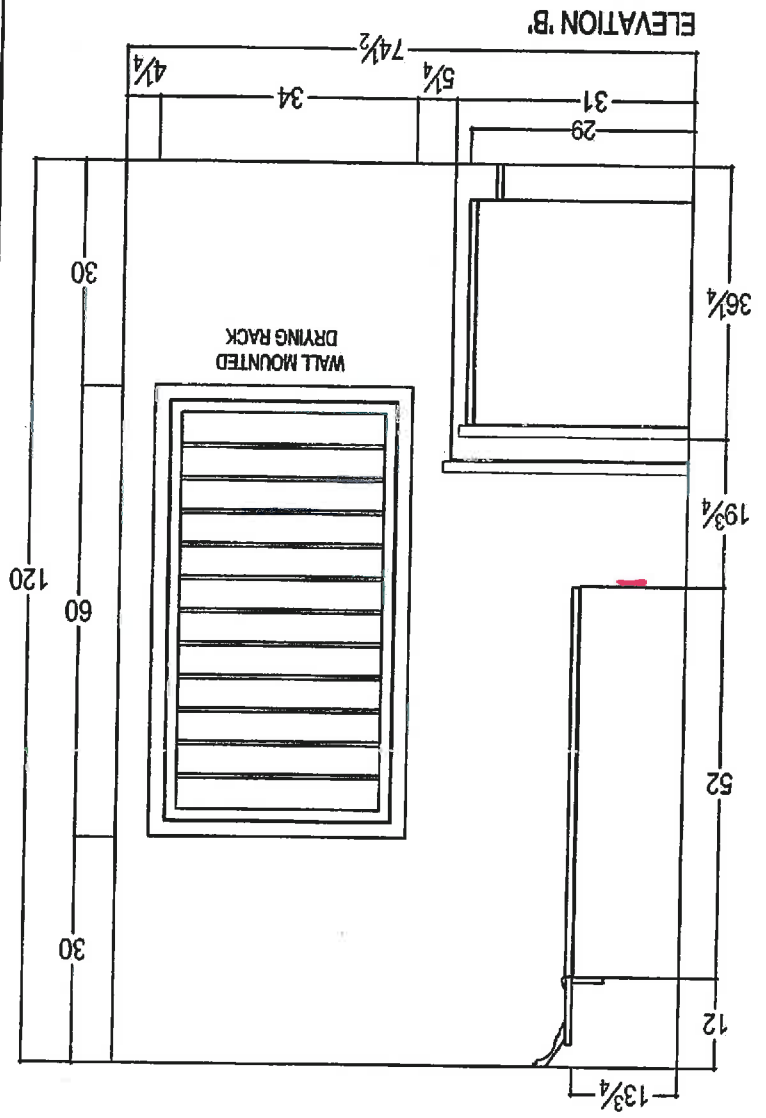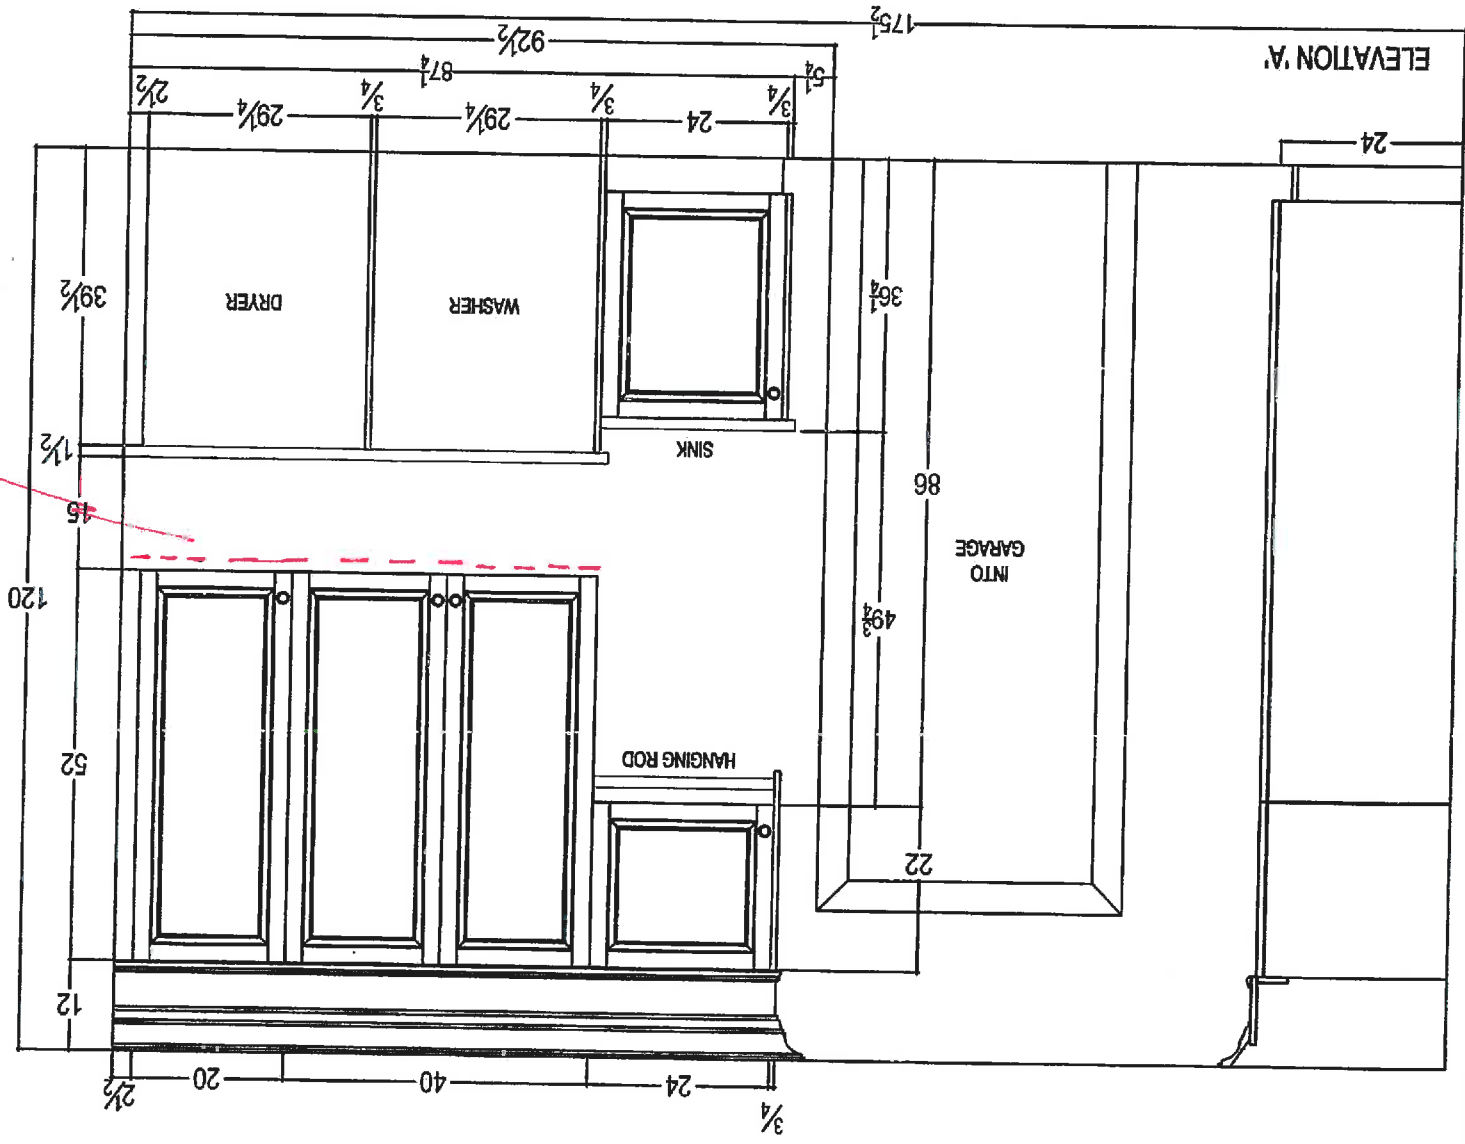

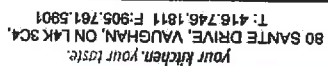

CLIENT: ZANCOR HOMES	JOB NAME: LOT 28 CKC	ROOM: LAUNDRY/MUDROOM	DRAWN BY: RP
SITE: CASTLES OF KING CITY	DOOR STYLE: —	DOOR HANDLE: —	SCALE: 1/2" = 1'-0"
PHONE: —	FINISH: —	DRW HANDLE: —	DATE: NOV 17, 2017
EMAIL: —	SPECIES: —	TOP: —	PAGE: 3/3

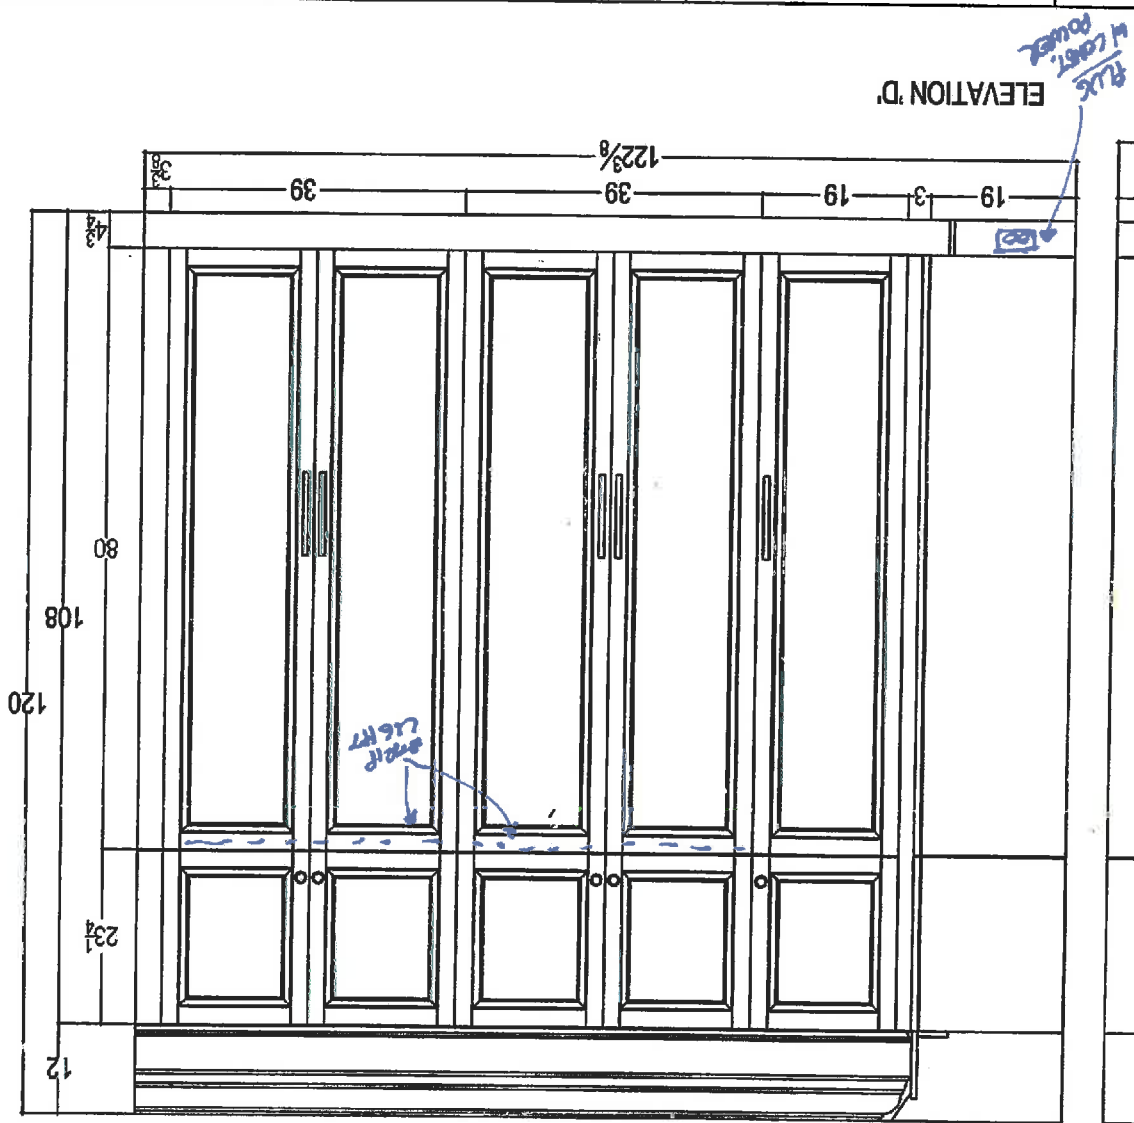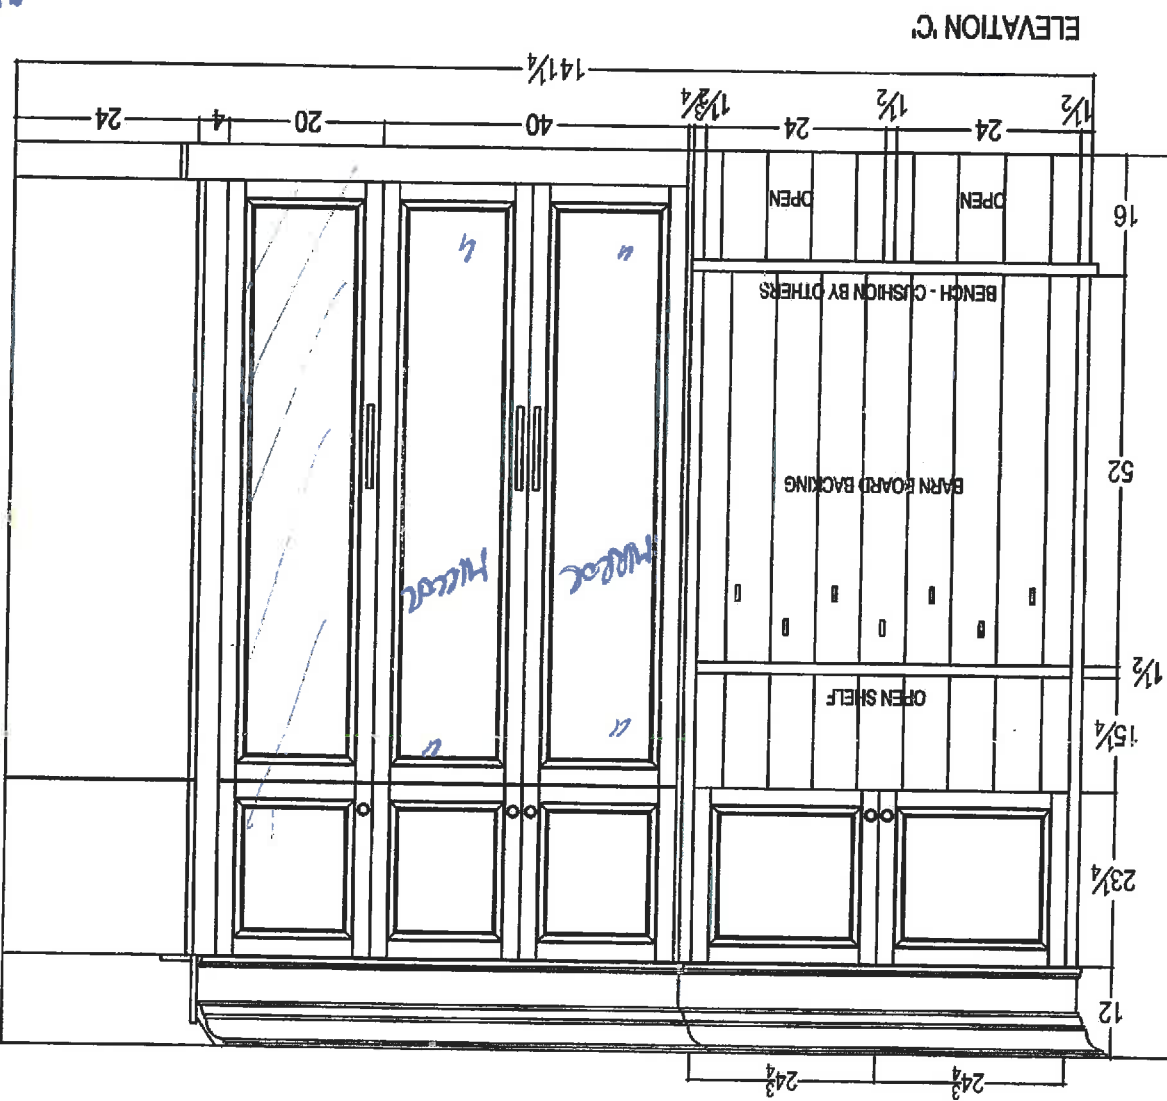



80 SANTE DRIVE, VAUGHAN, ON L4K 3C4,
T: 416.746.1811 F: 905.761.5901

Your kitchen, your taste.



CLIENT: ZANCOR HOMES	JOB NAME: LOT 28 CKC	ROOM: DEN	DRAWN BY: RP	COMMENTS:
SITE: CASTLES OF KING CITY	DOOR STYLE: —	DOOR HANDLE: —	SCALE: 1/2" = 1'-0"	PLAN VIEW
PHONE: —	FINISH: —	DRW HANDLE: —	DATE: NOV 17, 2017	
EMAIL: —	SPECIES: —	TOP: —	PAGE: 1/2	

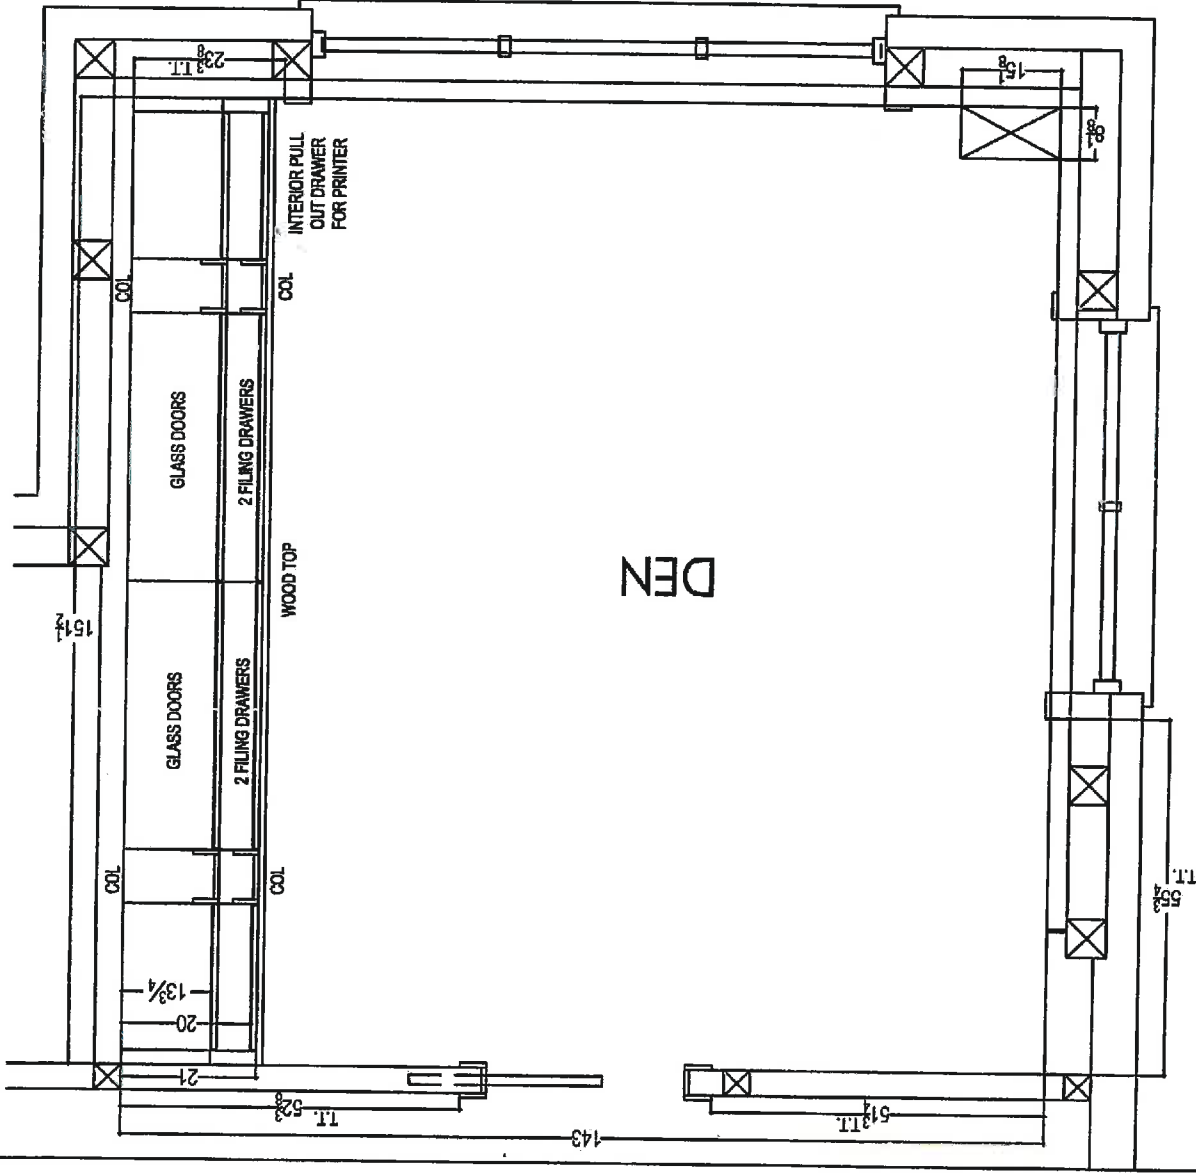


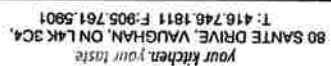

COMMENTS:




CLIENT: ZANCOR HOMES	JOB NAME: LOT 28 CKC	ROOM: KIDS LOFT	DRAWN BY: RP	COMMENTS: PLAN VIEW
SITE: CASTLES OF KING CITY	DOOR STYLE: —	DOOR HANDLE: —	SCALE: 3/8" = 1'-0"	
PHONE: —	FINISH: —	DRW HANDLE: —	DATE: NOV 17, 2017	
EMAIL: —	SPECIES: —	TOP: —	PAGE: 1/3	

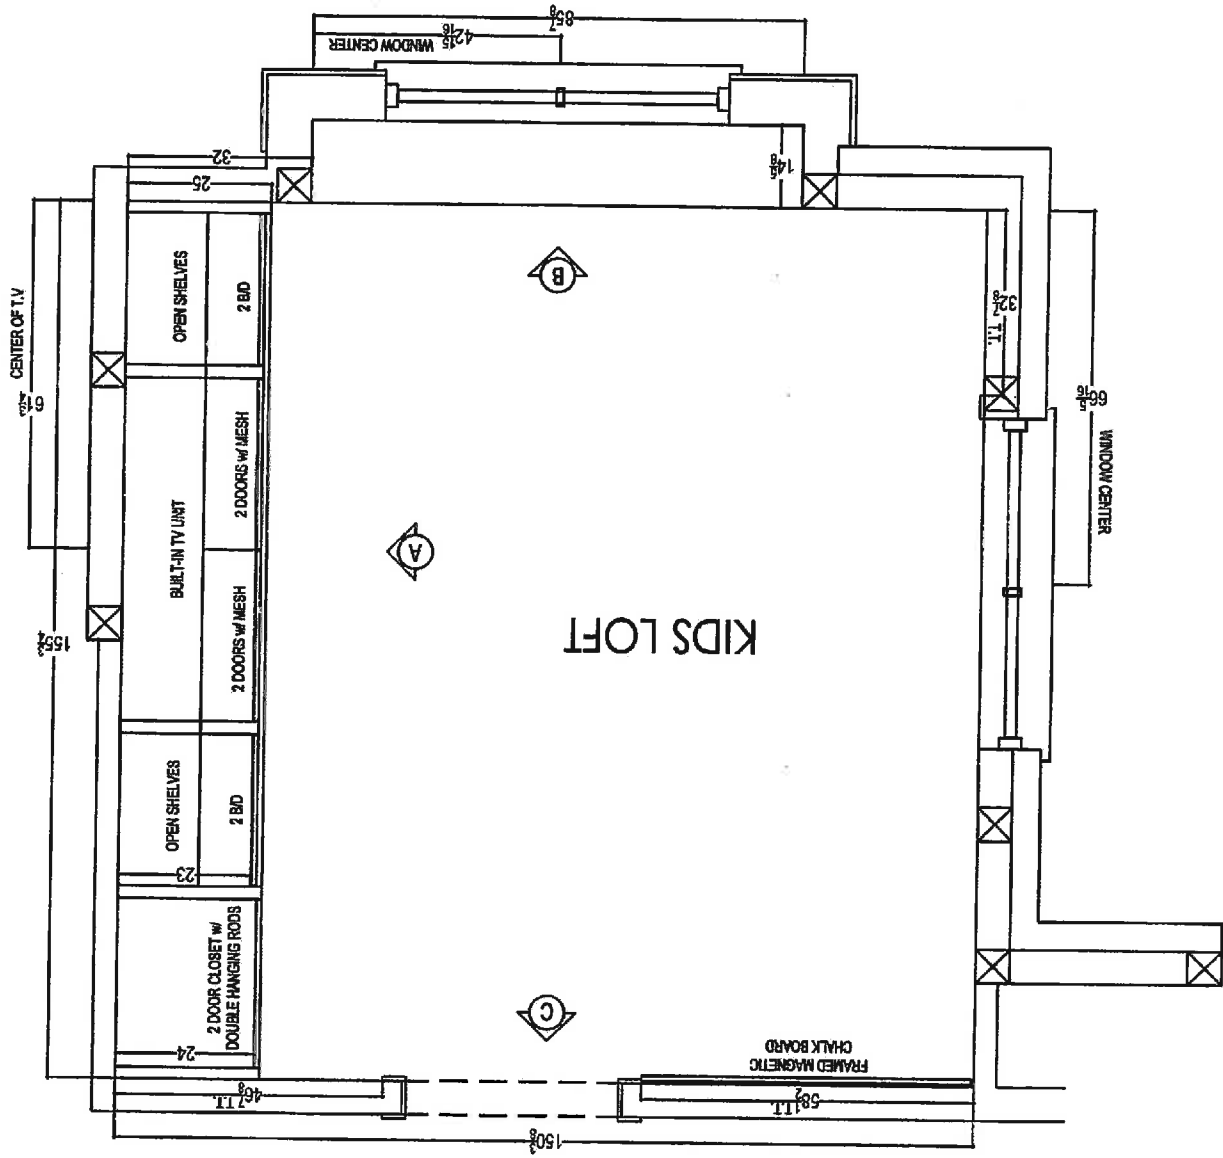




80 SANTE DRIVE, VAUGHAN, ON L4K 3C4
T: 416.746.1811 F: 905.761.5901

CLIENT: ZANCOR HOMES	JOB NAME: LOT 28 CKC	ROOM: KIDS LOFT	DRAWN BY: RP	COMMENTS: ELEVATION
SITE: CASTLES OF KING CITY	DOOR STYLE: —	DOOR HANDLE: —	SCALE: 3/8" = 1'-0"	
PHONE: —	FINISH: —	DRW HANDLE: —	DATE: NOV 17, 2017	
EMAIL: —	SPECIES: —	TOP: —	PAGE: 3/3	

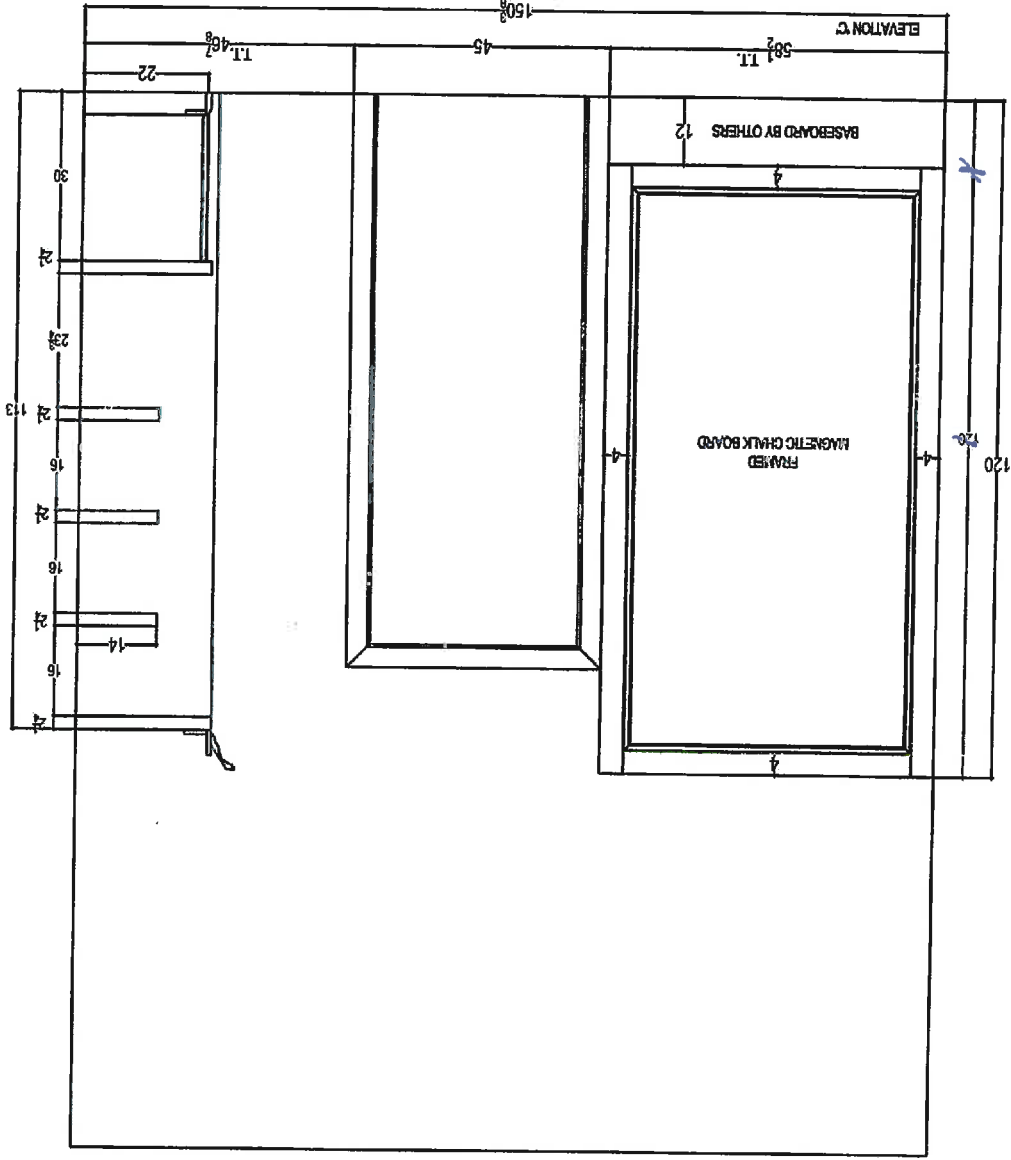

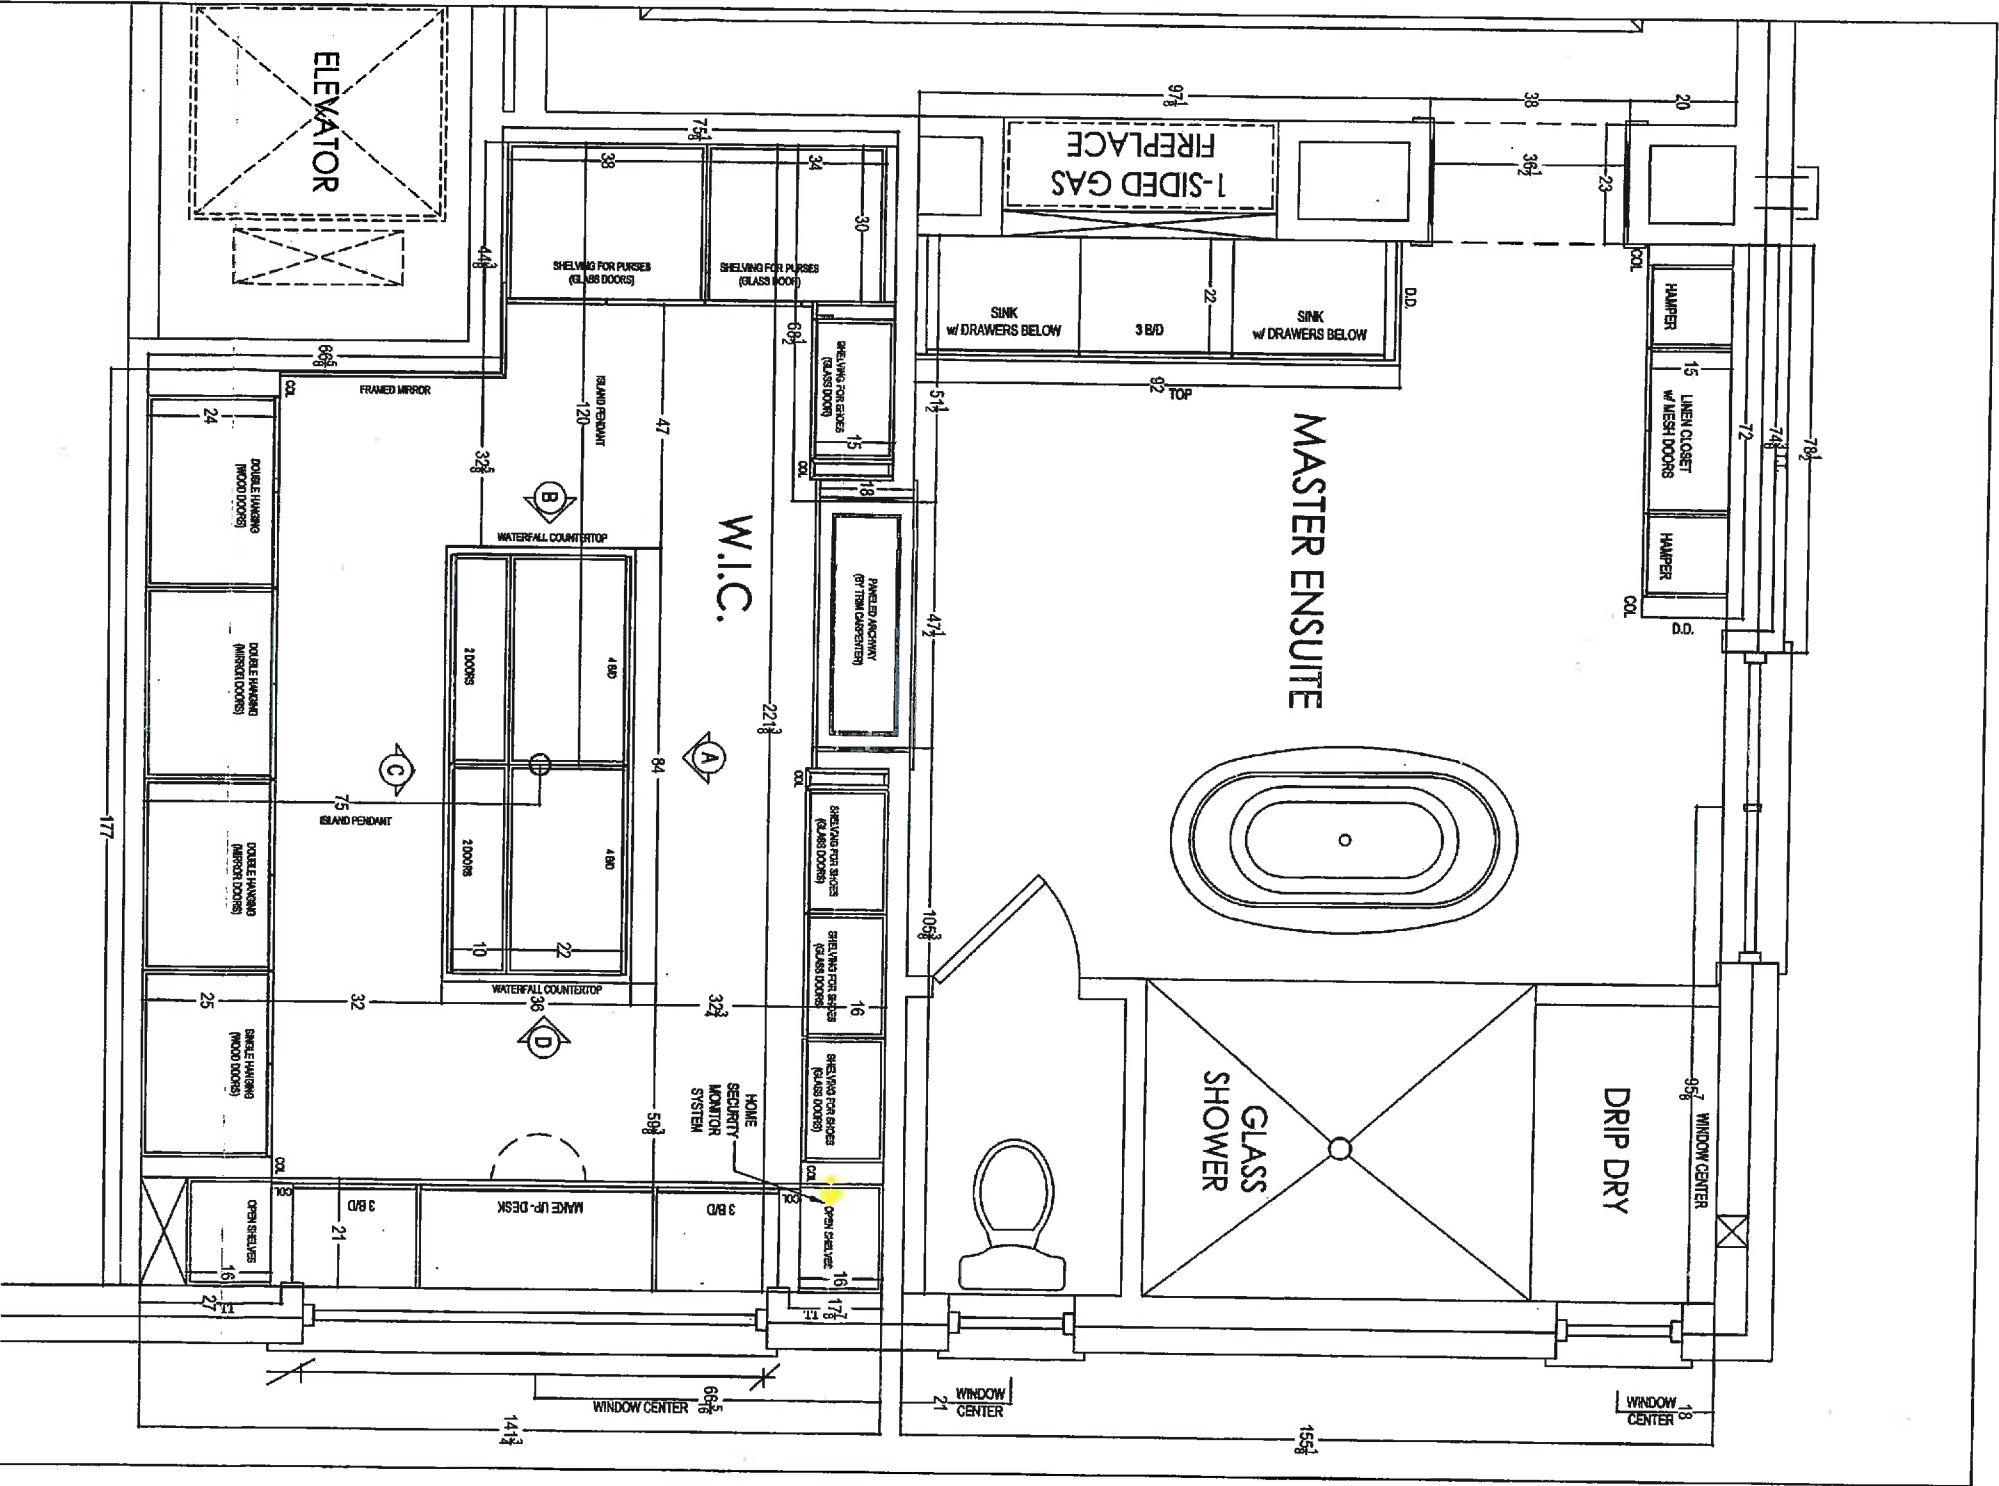

CLIENT: ZANCOOR HOMES	JOB NAME: LOT 28 CXC	ROOM: MASTER ENSUITE & WALK IN CLOSET	DRAWN BY: RP
SITE: CASTLES OF KING CITY	DOOR STYLE: —	DOOR HANDLE: —	SCALE: —
PHONE: —	FINISH: —	DRIV HANDLE: —	DATE: NOV 17, 2017
EMAIL: —	SPECIES: —	TOP: —	PAGE: 1/5





your kitchen, your life.
no waste, no mess, no fuss.
7-111-1111 7-111-1111



80 SANTE DRIVE, VAUGHAN, ON L4K 3C4,
T: 416.748.1811 F: 905.761.5901



CLIENT: ZANCO HOMES	JOB NAME: LOT 28 CKC	ROOM: MASTER ENSUITE	DRAWN BY: RP	COMMENTS:
SITE: CASTLES OF KING CITY	DOOR STYLE: —	DOOR HANDLE: —	SCALE: 1/2" = 1'-0"	ELEVATIONS
PHONE: —	FINISH: —	DRW HANDLE: —	DATE: NOV 17, 2017	
EMAIL: —	SPECIES: —	TOP: —	PAGE: 2/5	

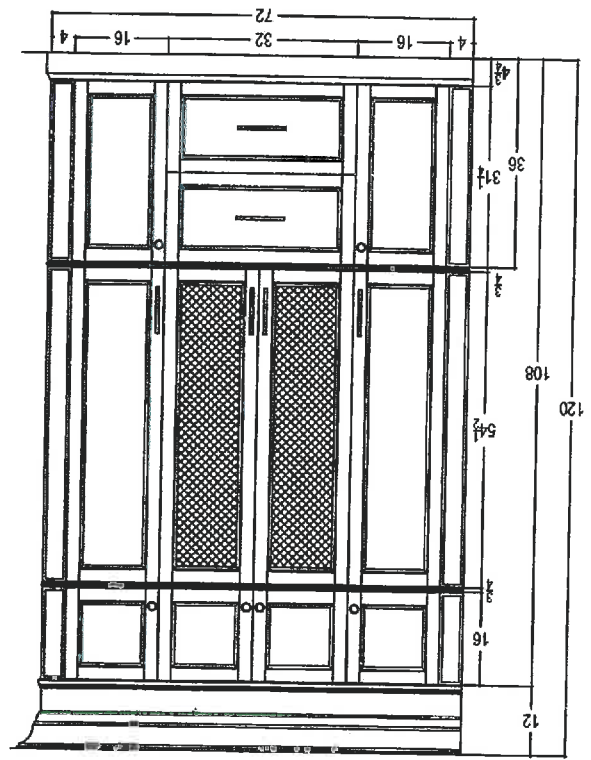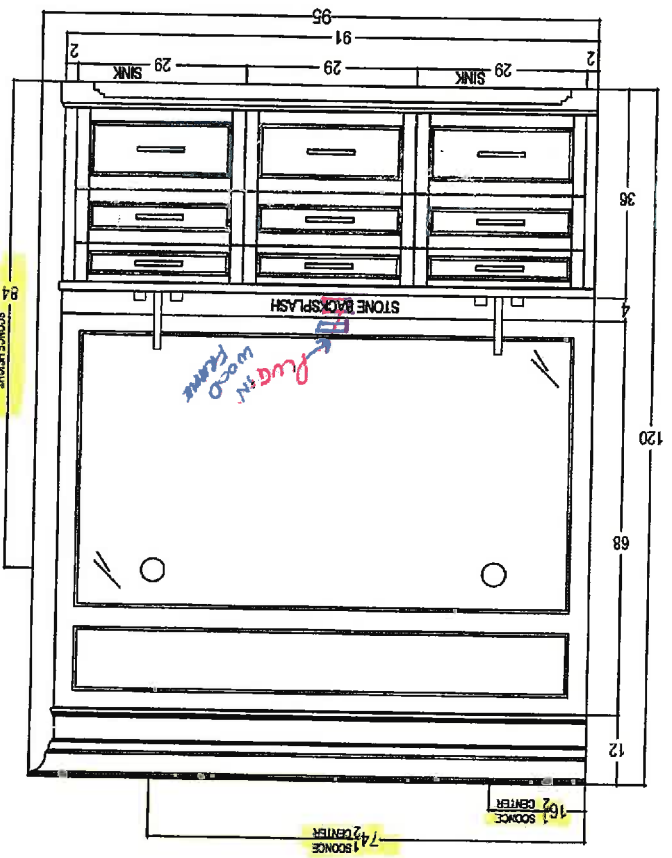




80 SANTE DRIVE, VAUGHAN, ON L4K 3C4
T: 416.746.1811 F: 905.781.5801

CLIENT: ZANCOR HOMES	JOB NAME: LOT 26 CXC	ROOM: WALK-IN CLOSET	DRAWN BY: RP	COMMENTS: ELEVATIONS
SITE: CASTLES OF KING CITY	DOOR STYLE: ---	DOOR HANDLE: ---	SCALE: 1/2" = 1'-0"	
PHONE: ---	FINISH: ---	DRW HANDLE: ---	DATE: NOV 17, 2017	
EMAIL: ---	SPECIES: ---	TOP: ---	PAGE: 2/5	

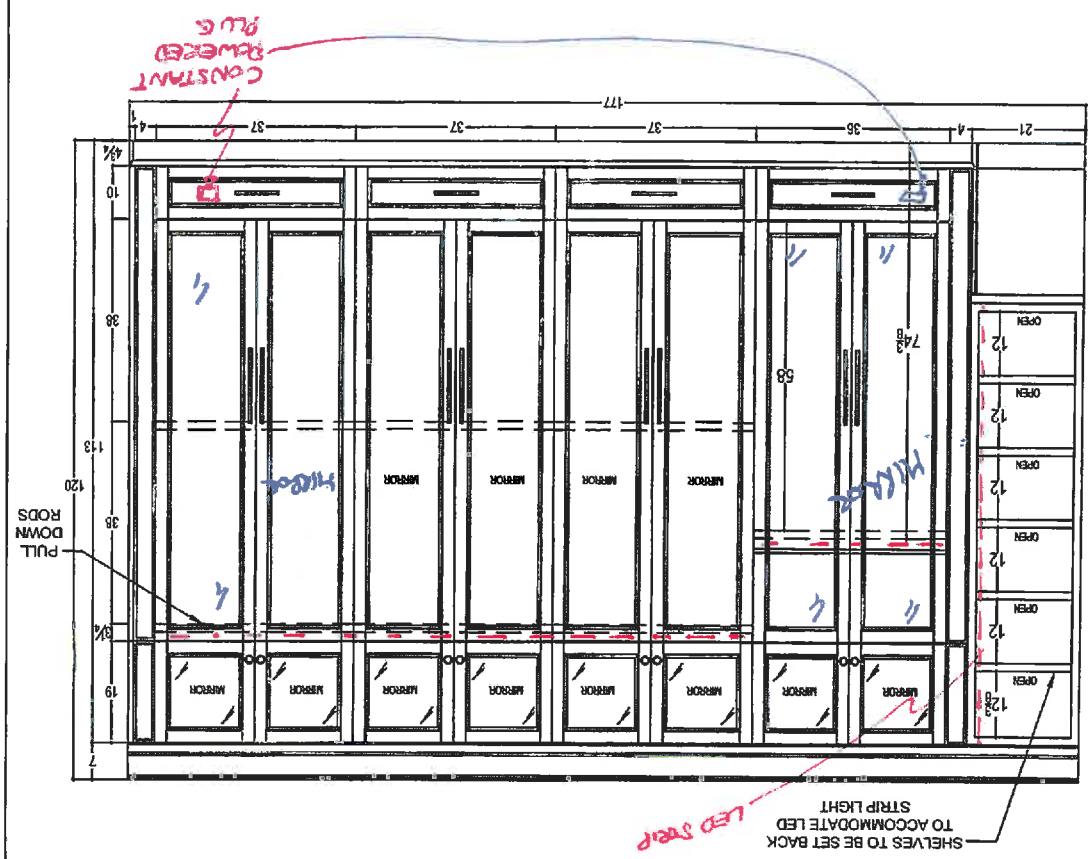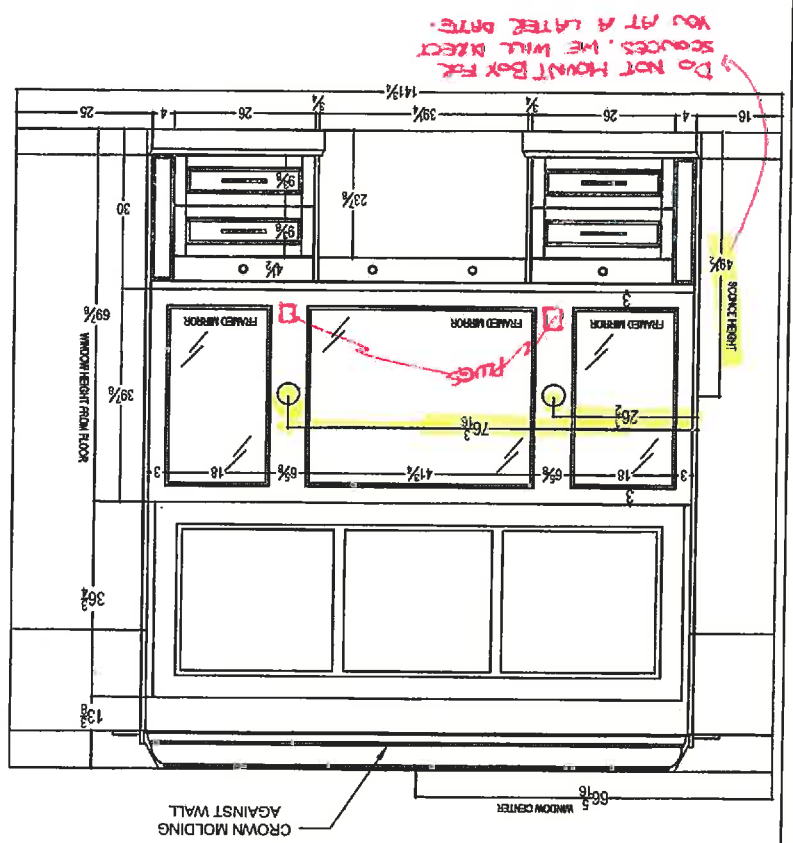




CLIENT: ZANCOR HOMES	JOB NAME: LOT 28 CXC	ROOM: WALK-IN CLOSET	DRAWN BY: RP	COMMENTS:
SITE: CASTLES OF KING CITY	DOOR STYLE: —	DOOR HANDLE: —	SCALE: 1/2" = 1'-0"	ELEVATIONS
PHONE: —	FINISH: —	DRW HANDLE: —	DATE: NOV 17, 2017	
EMAIL: —	SPECIES: —	TOP: —	PAGE: 4/5	

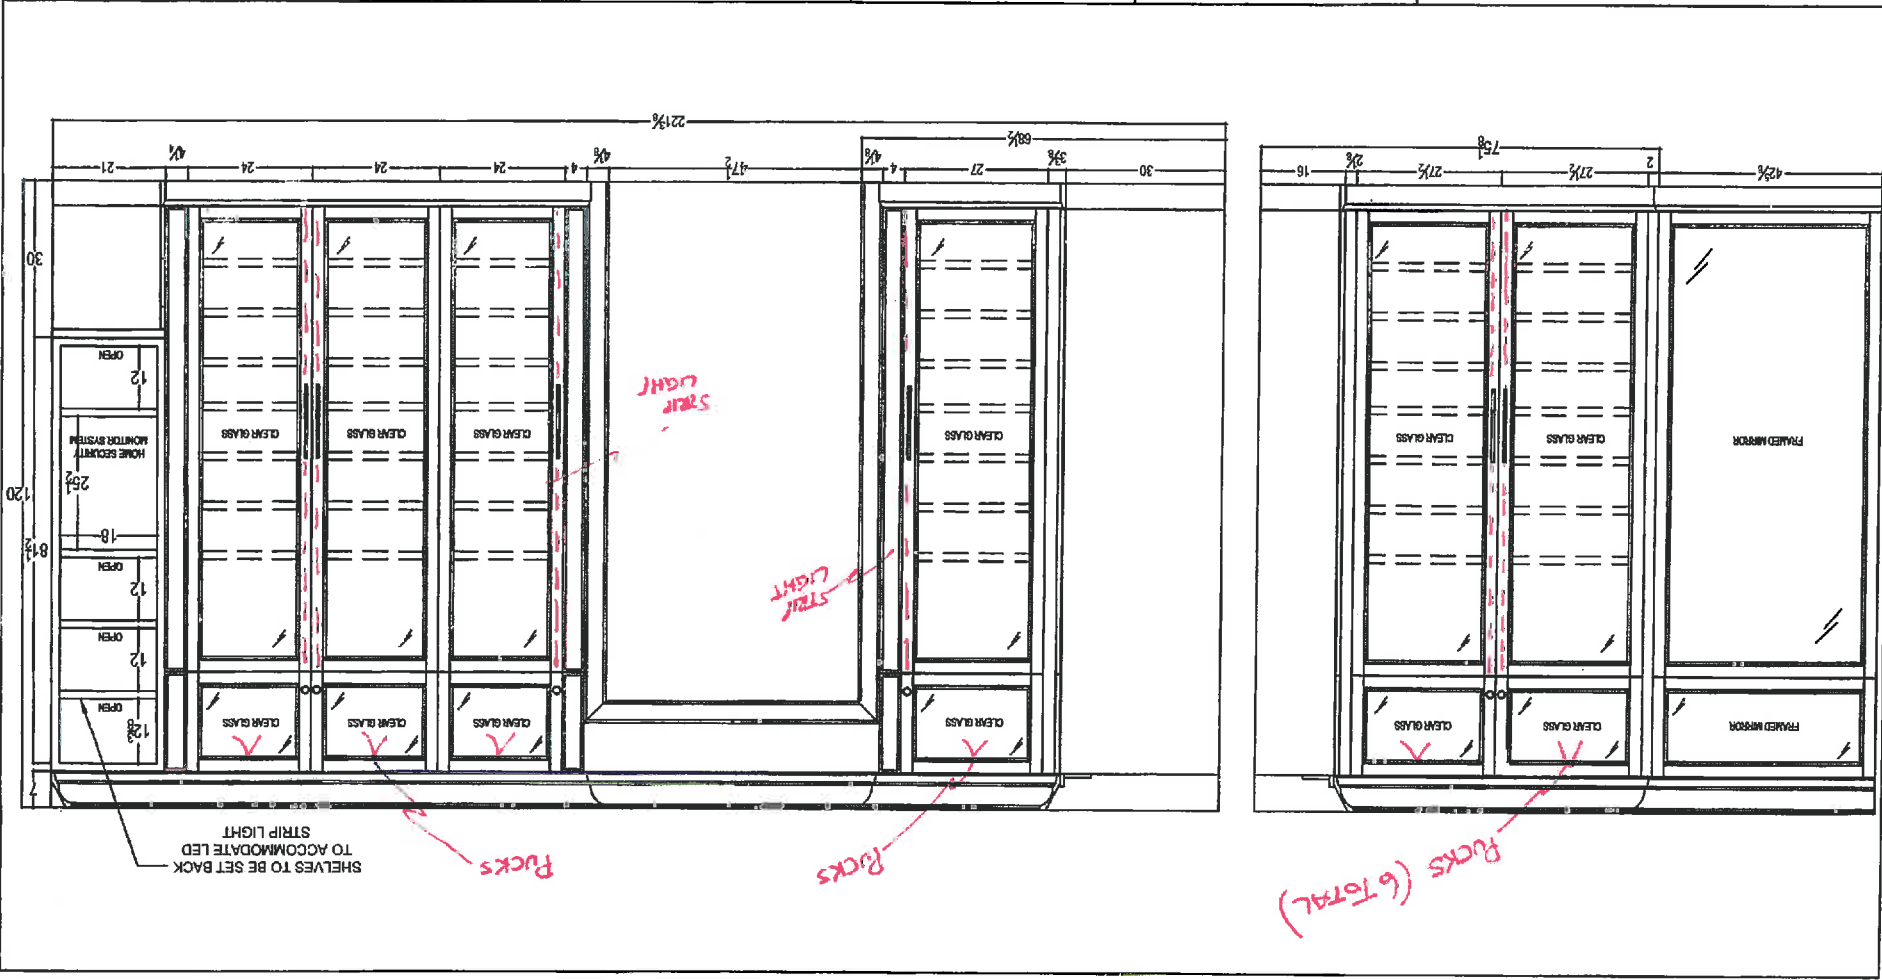



your kitchen, your taste.
80 SANTE DRIVE, VAUGHAN, ON L4K 3C4.
T: 416.746.1811 F: 905.761.5901



CLIENT: ZANCOR HOMES	JOB NAME: LOT 28 CKC	ROOM: WALK-IN CLOSET	DRAWN BY: RP	COMMENTS: ISLAND ELEVATIONS
SITE: CASTLES OF KING CITY	DOOR STYLE: ---	DOOR HANDLE: ---	SCALE: 1/2" = 1'-0"	
PHONE: ---	FINISH: ---	DRW HANDLE: ---	DATE: NOV 17, 2017	
EMAIL: ---	SPECIES: ---	TOP: ---	PAGE: 5/5	

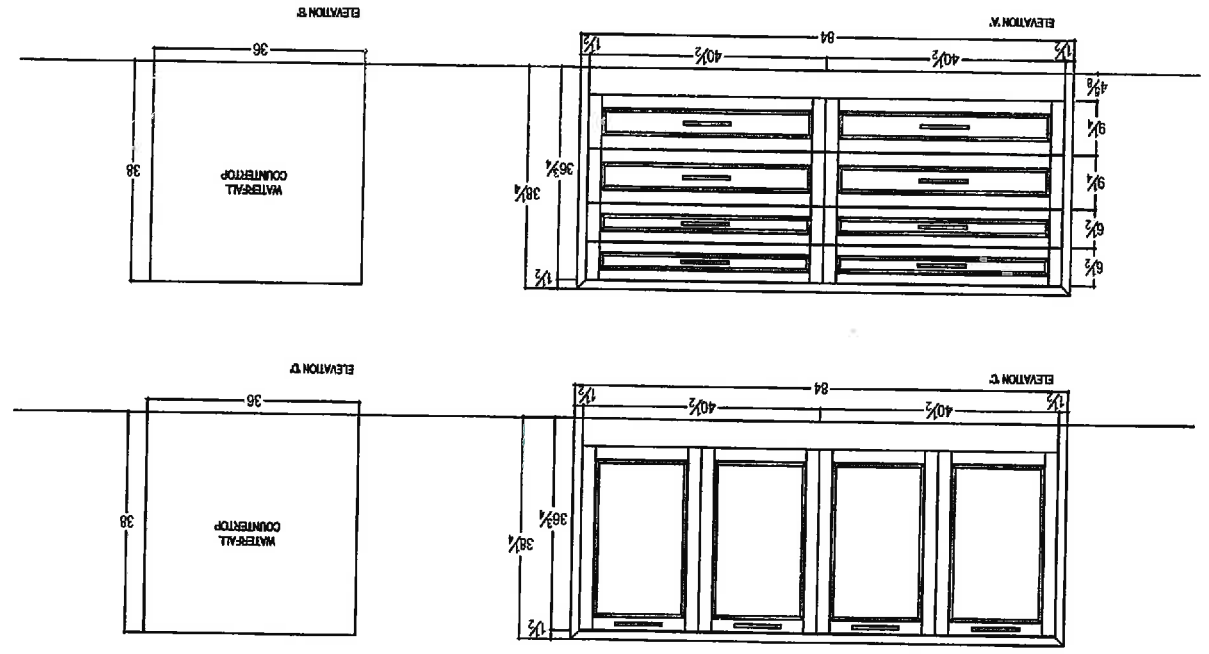



QTR
Your kitchen, your taste.
80 SAINTE DRIVE, VAUGHAN, ON L4K 3C4
T: 416.748.1811 F: 905.761.5901


CLIENT: ZANCOR HOMES	JOB NAME: LOT 28 CKC	ROOM: BED 2 ENSUITE 2	DRAWN BY: RP	COMMENTS:
EMAIL: —	SPECIES: —	TOP: —	PAGE: 1/1	
PHONE: —	FINISH: —	DRW HANDLE: —	DATE: NOV 17, 2017	
SITE: CASTLES OF KING CITY	DOOR STYLE: —	DOOR HANDLE: —	SCALE: 1/2" = 1'-0"	

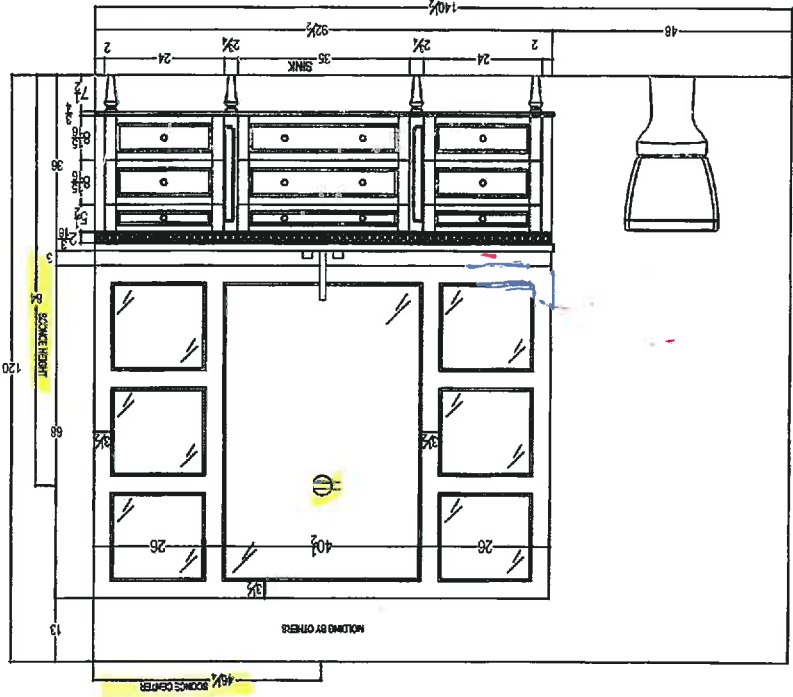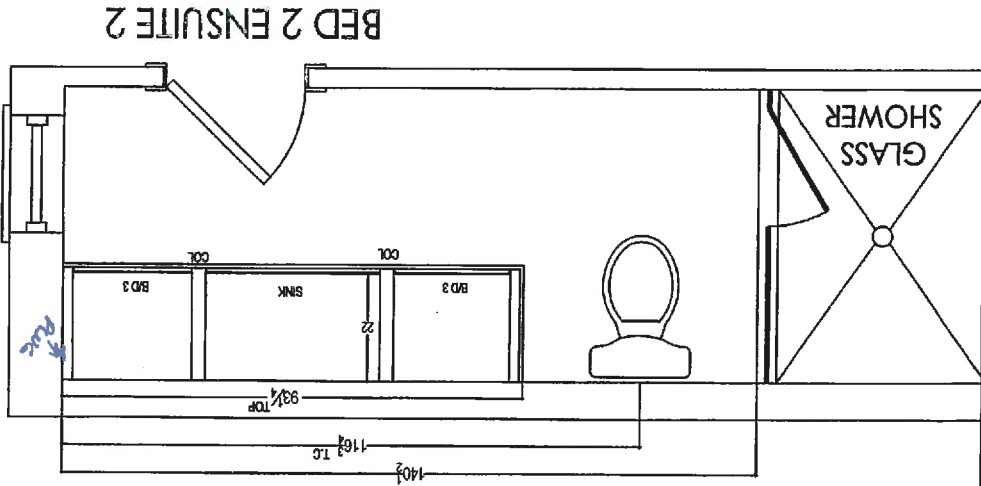



80 SANTE DRIVE, VAUGHAN, ON L4K 3C4
T: 416.746.1811 F: 905.761.5901

CLIENT: ZANCOR HOMES	JOB NAME: LOT 28 CKC	ROOM: BED 2 WALK-IN CLOSET	DRAWN BY: RP	COMMENTS:
SITE: CASTLES OF KING CITY	DOOR STYLE: —	DOOR HANDLE: —	SCALE: 1/2" = 1'-0"	
PHONE: —	FINISH: —	DRW HANDLE: —	DATE: NOV 17, 2017	
EMAIL: —	SPECIES: —	TOP: —	PAGE: 1/2	


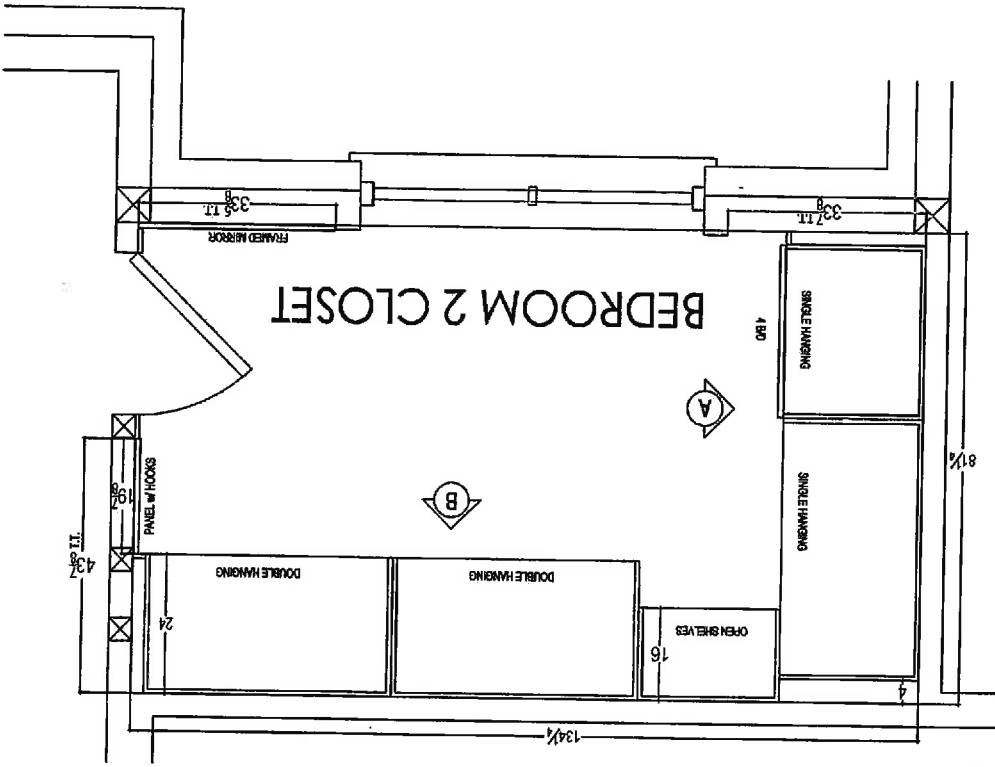






80 SANITE DRIVE, VAUGHAN, ON L4K 3C4
T: 416.746.1811 F: 905.761.5901

CLIENT: ZANCOR HOMES	JOB NAME: LOT 28 CKC	ROOM: BED 2 WALK-IN CLOSET	DRAWN BY: RP
SITE: CASTLES OF KING CITY	DOOR STYLE: —	DOOR HANDLE: —	SCALE: 1/2" = 1'-0"
PHONE: —	FINISH: —	DRW HANDLE: —	DATE: NOV 17, 2017
EMAIL: —	SPECIES: —	TOP: —	PAGE: 2/2

COMMENTS:

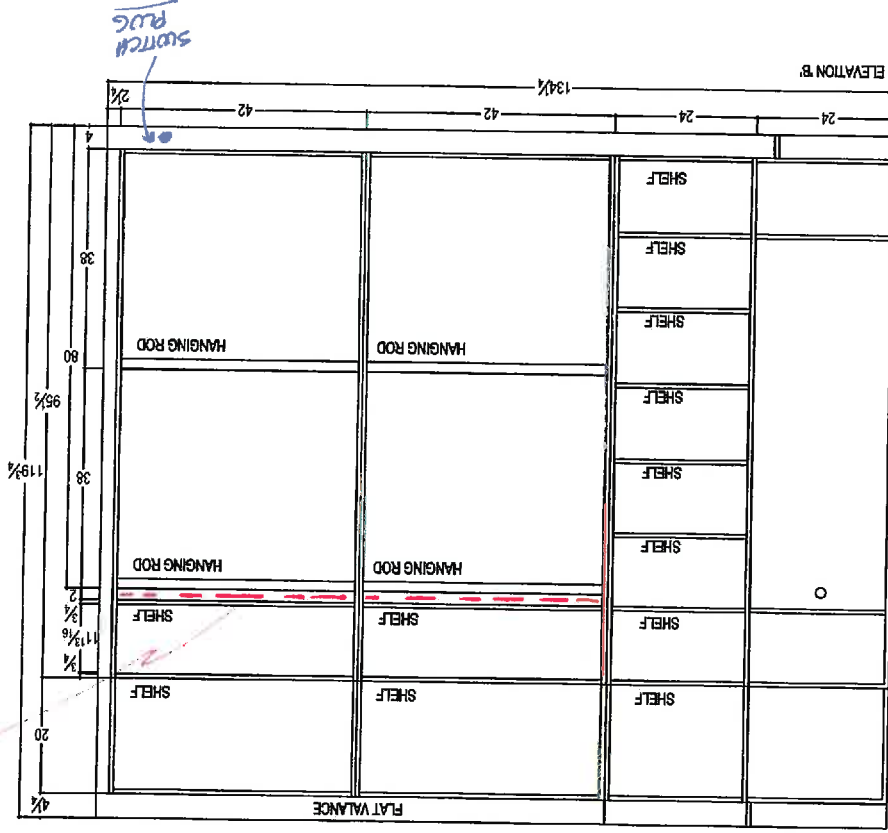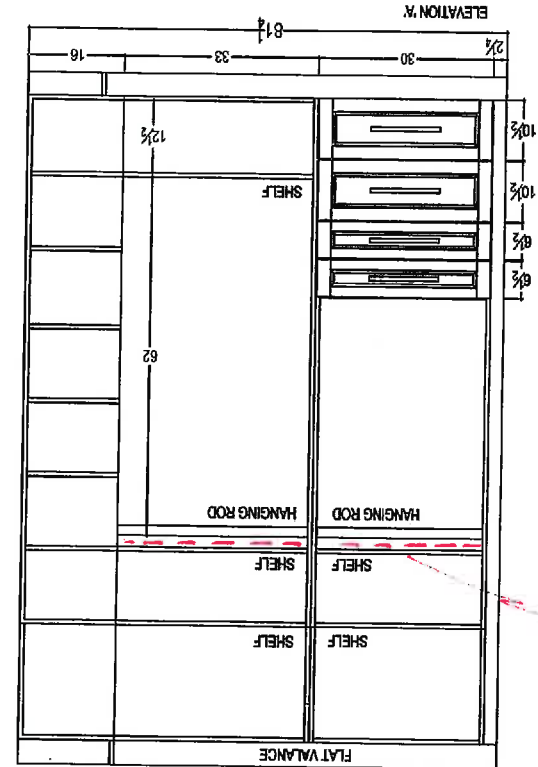

* NO LIGHTING HERE

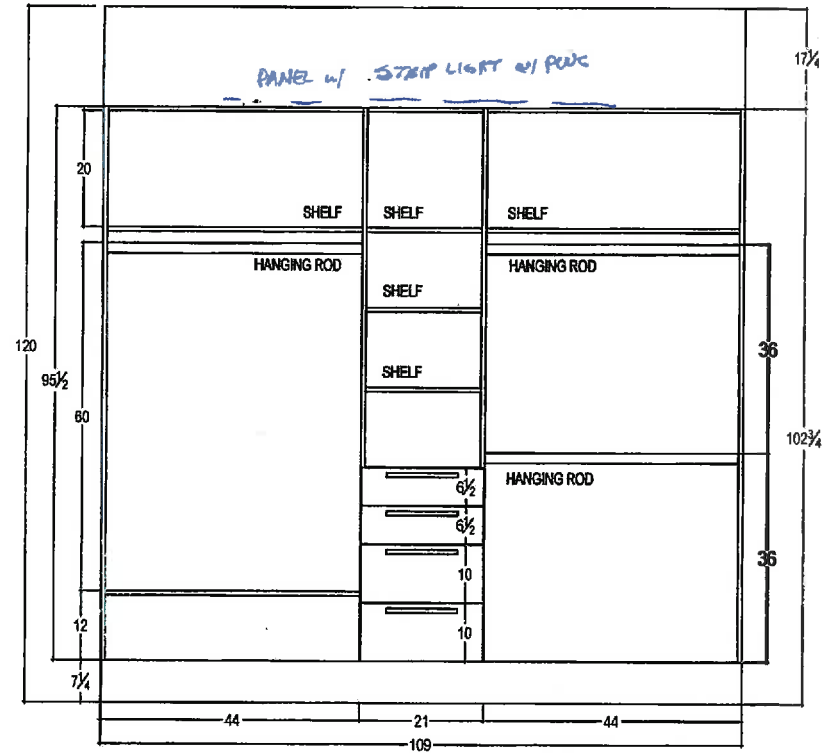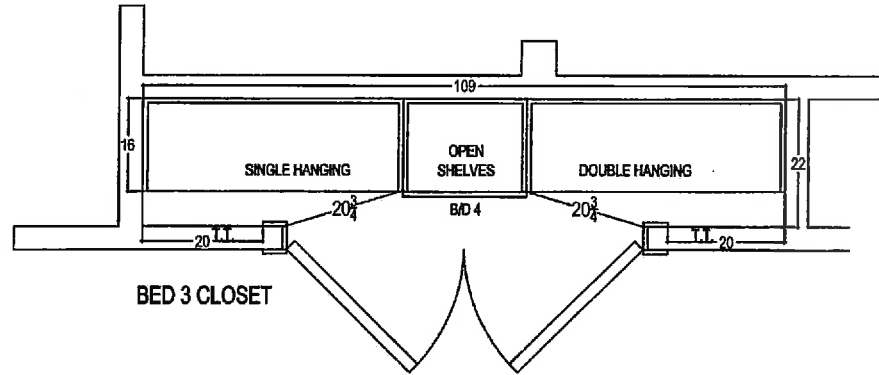

your kitchen. your taste.
80 SANTE DRIVE, VAUGHAN, ON L4K 3C4,
T: 416.746.1811 F: 905.761.5901

CLIENT: ZANCOR HOMES

JOB NAME: LOT 28 CKC

ROOM: BED 3 REACH IN CLOSET

DRAWN BY: RP

COMMENTS:

SITE: CASTLES OF KING CITY

DOOR STYLE: —

DOOR HANDLE: —

SCALE: 1/2" = 1'-0"

PHONE: —

FINISH: —

DRW HANDLE: —

DATE: NOV 17, 2017


EMAIL: —

SPECIES: —


TOP: —

PAGE: 1/1

* NO LIGHTING HERE

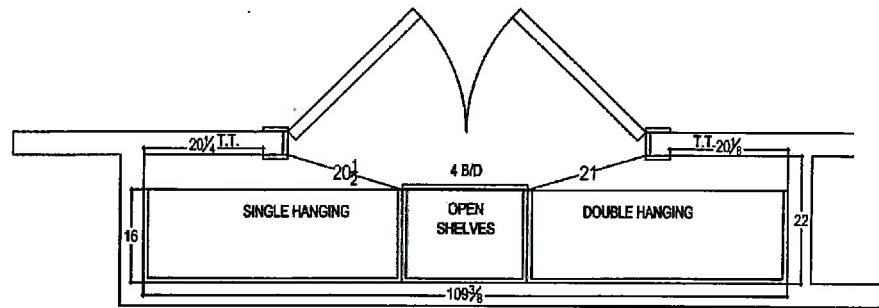




BED 4 CLOSET

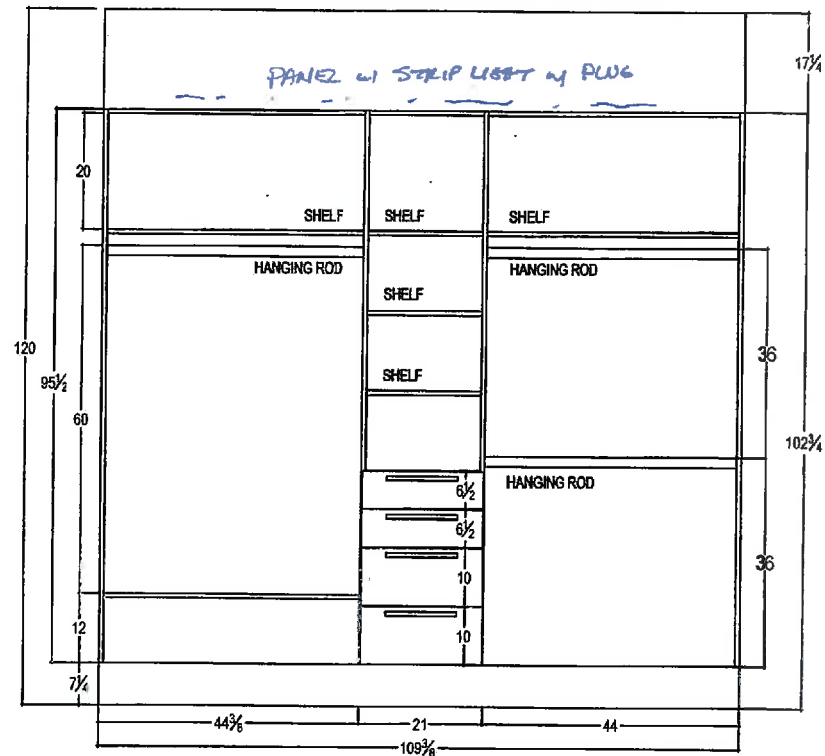

your kitchen, your taste.
80 SANTE DRIVE, VAUGHAN, ON L4K 3C4,
T: 416.746.1811 F: 905.761.5801



CLIENT: ZANCOR HOMES	JOB NAME: LOT 28 CKC	ROOM: BED 4 REACH IN CLOSET	DRAWN BY: RP	COMMENTS:
SITE: CASTLES OF KING CITY	DOOR STYLE: —	DOOR HANDLE: —	SCALE: 1/2" = 1'-0"	
PHONE: —	FINISH: —	DRW HANDLE: —	DATE: NOV 17, 2017	
EMAIL: —	SPECIES: —	TOP: —	PAGE: 1/1	

*NO LIGHTING HERE

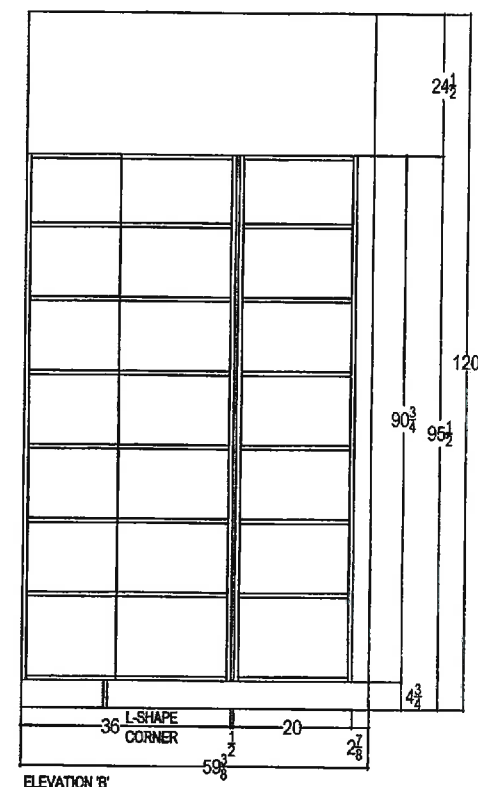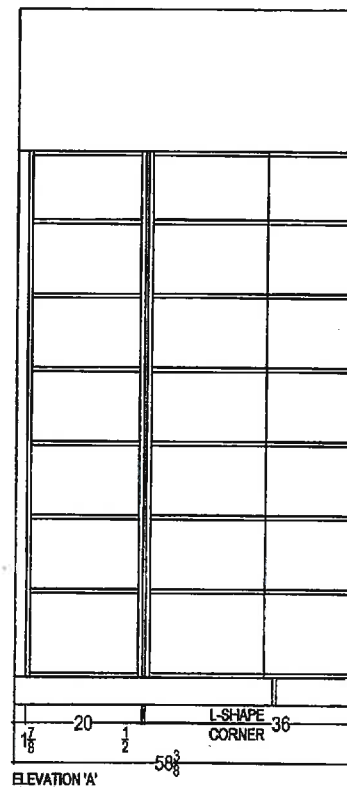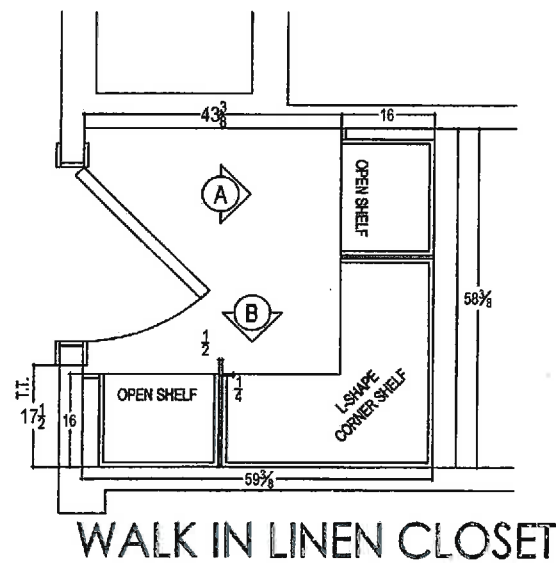

your kitchen, your taste.
80 SANTE DRIVE, VAUGHAN, ON L4K 3C4,
T: 416.746.1811 F: 905.761.5801

CLIENT: ZANCOR HOMES	JOB NAME: LOT 26 CKC	ROOM: LINEN CLOSET	DRAWN BY: RP	COMMENTS:
SITE: CASTLES OF KING CITY	DOOR STYLE: —	DOOR HANDLE: —	SCALE: 1/2" = 1'-0"	
PHONE: —	FINISH: —	DRW HANDLE: —	DATE: NOV 17, 2017	
EMAIL: —	SPECIES: —	TOP: —	PAGE: 1/1	

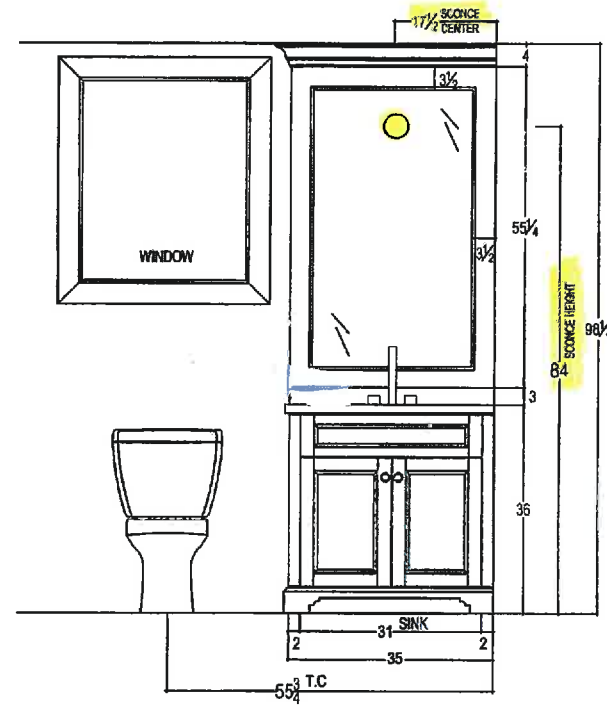
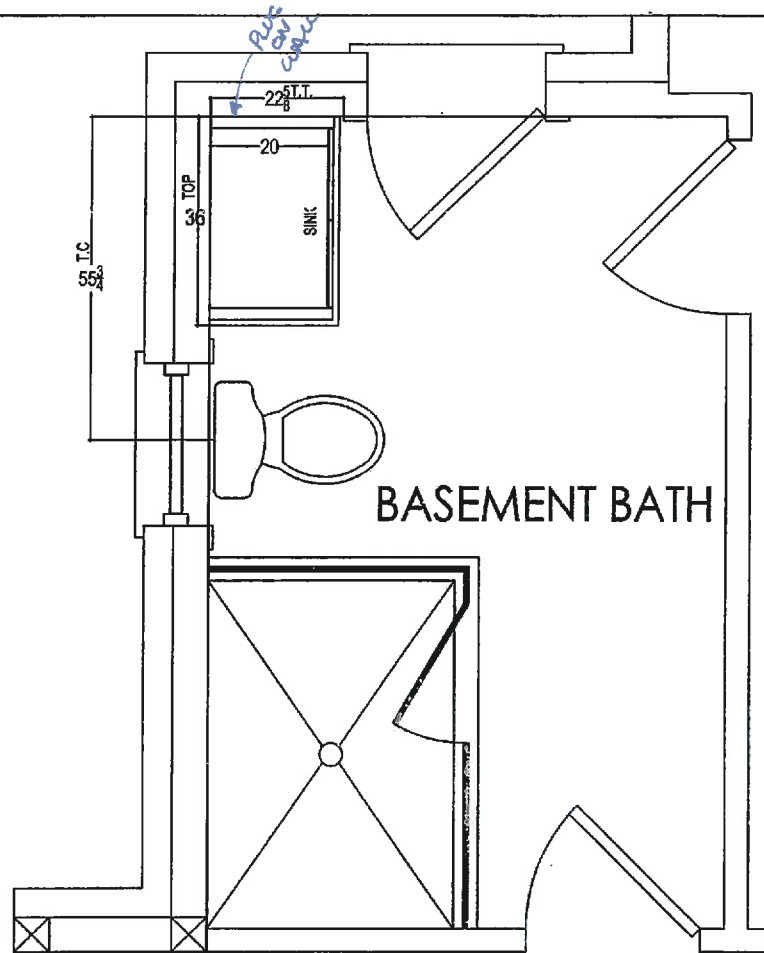


80 SANTE DRIVE, VAUGHAN, ON L4K 3C4,
T: 416.746.1811 F: 905.761.5901

CLIENT: ZANCOR HOMES	JOB NAME: LOT 28 CKG	ROOM: BASEMENT BATH	DRAWN BY: RP	COMMENTS:
SITE: CASTLES OF KING CITY	DOOR STYLE: —	DOOR HANDLE: —	SCALE: 1/2" = 1'-0"	
PHONE: —	FINISH: —	DRW HANDLE: —	DATE: NOV 17, 2017	
EMAIL: —	SPECIES: —	TOP: —	PAGE: 1/1	


* NO LIGHTING HERE

BASEMENT GYM

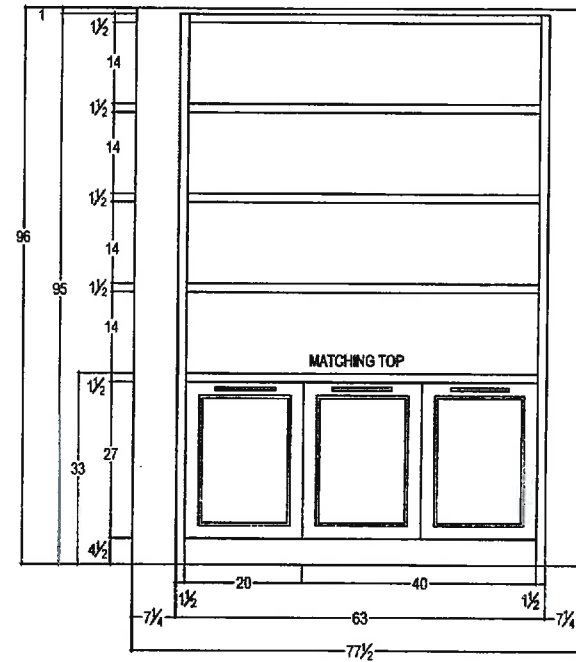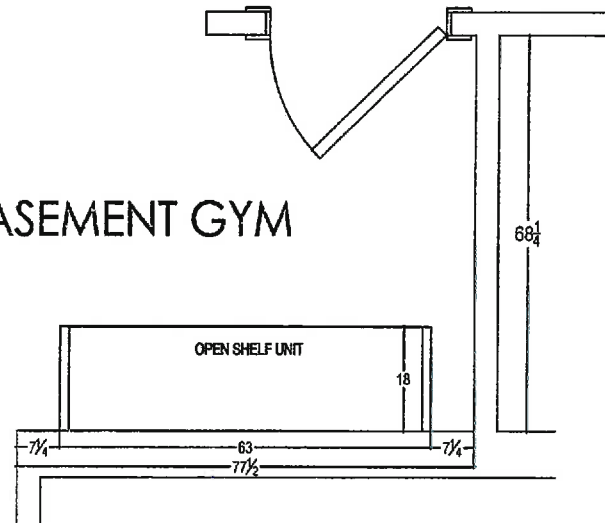

80 SANTE DRIVE, VAUGHAN, ON L4K 3C4,
T: 416.746.1811 F: 905.761.5801

CLIENT: ZANCOR HOMES	JOB NAME: LOT 28 CKC	ROOM: BASEMENT GYM	DRAWN BY: RP	COMMENTS:
SITE: CASTLES OF KING CITY	DOOR STYLE: —	DOOR HANDLE: —	SCALE: 1/2" = 1'-0"	
PHONE: —	FINISH: —	DRW HANDLE: —	DATE: NOV 17, 2017	
EMAIL: —	SPECIES: —	TOP: —	PAGE: 1/1	

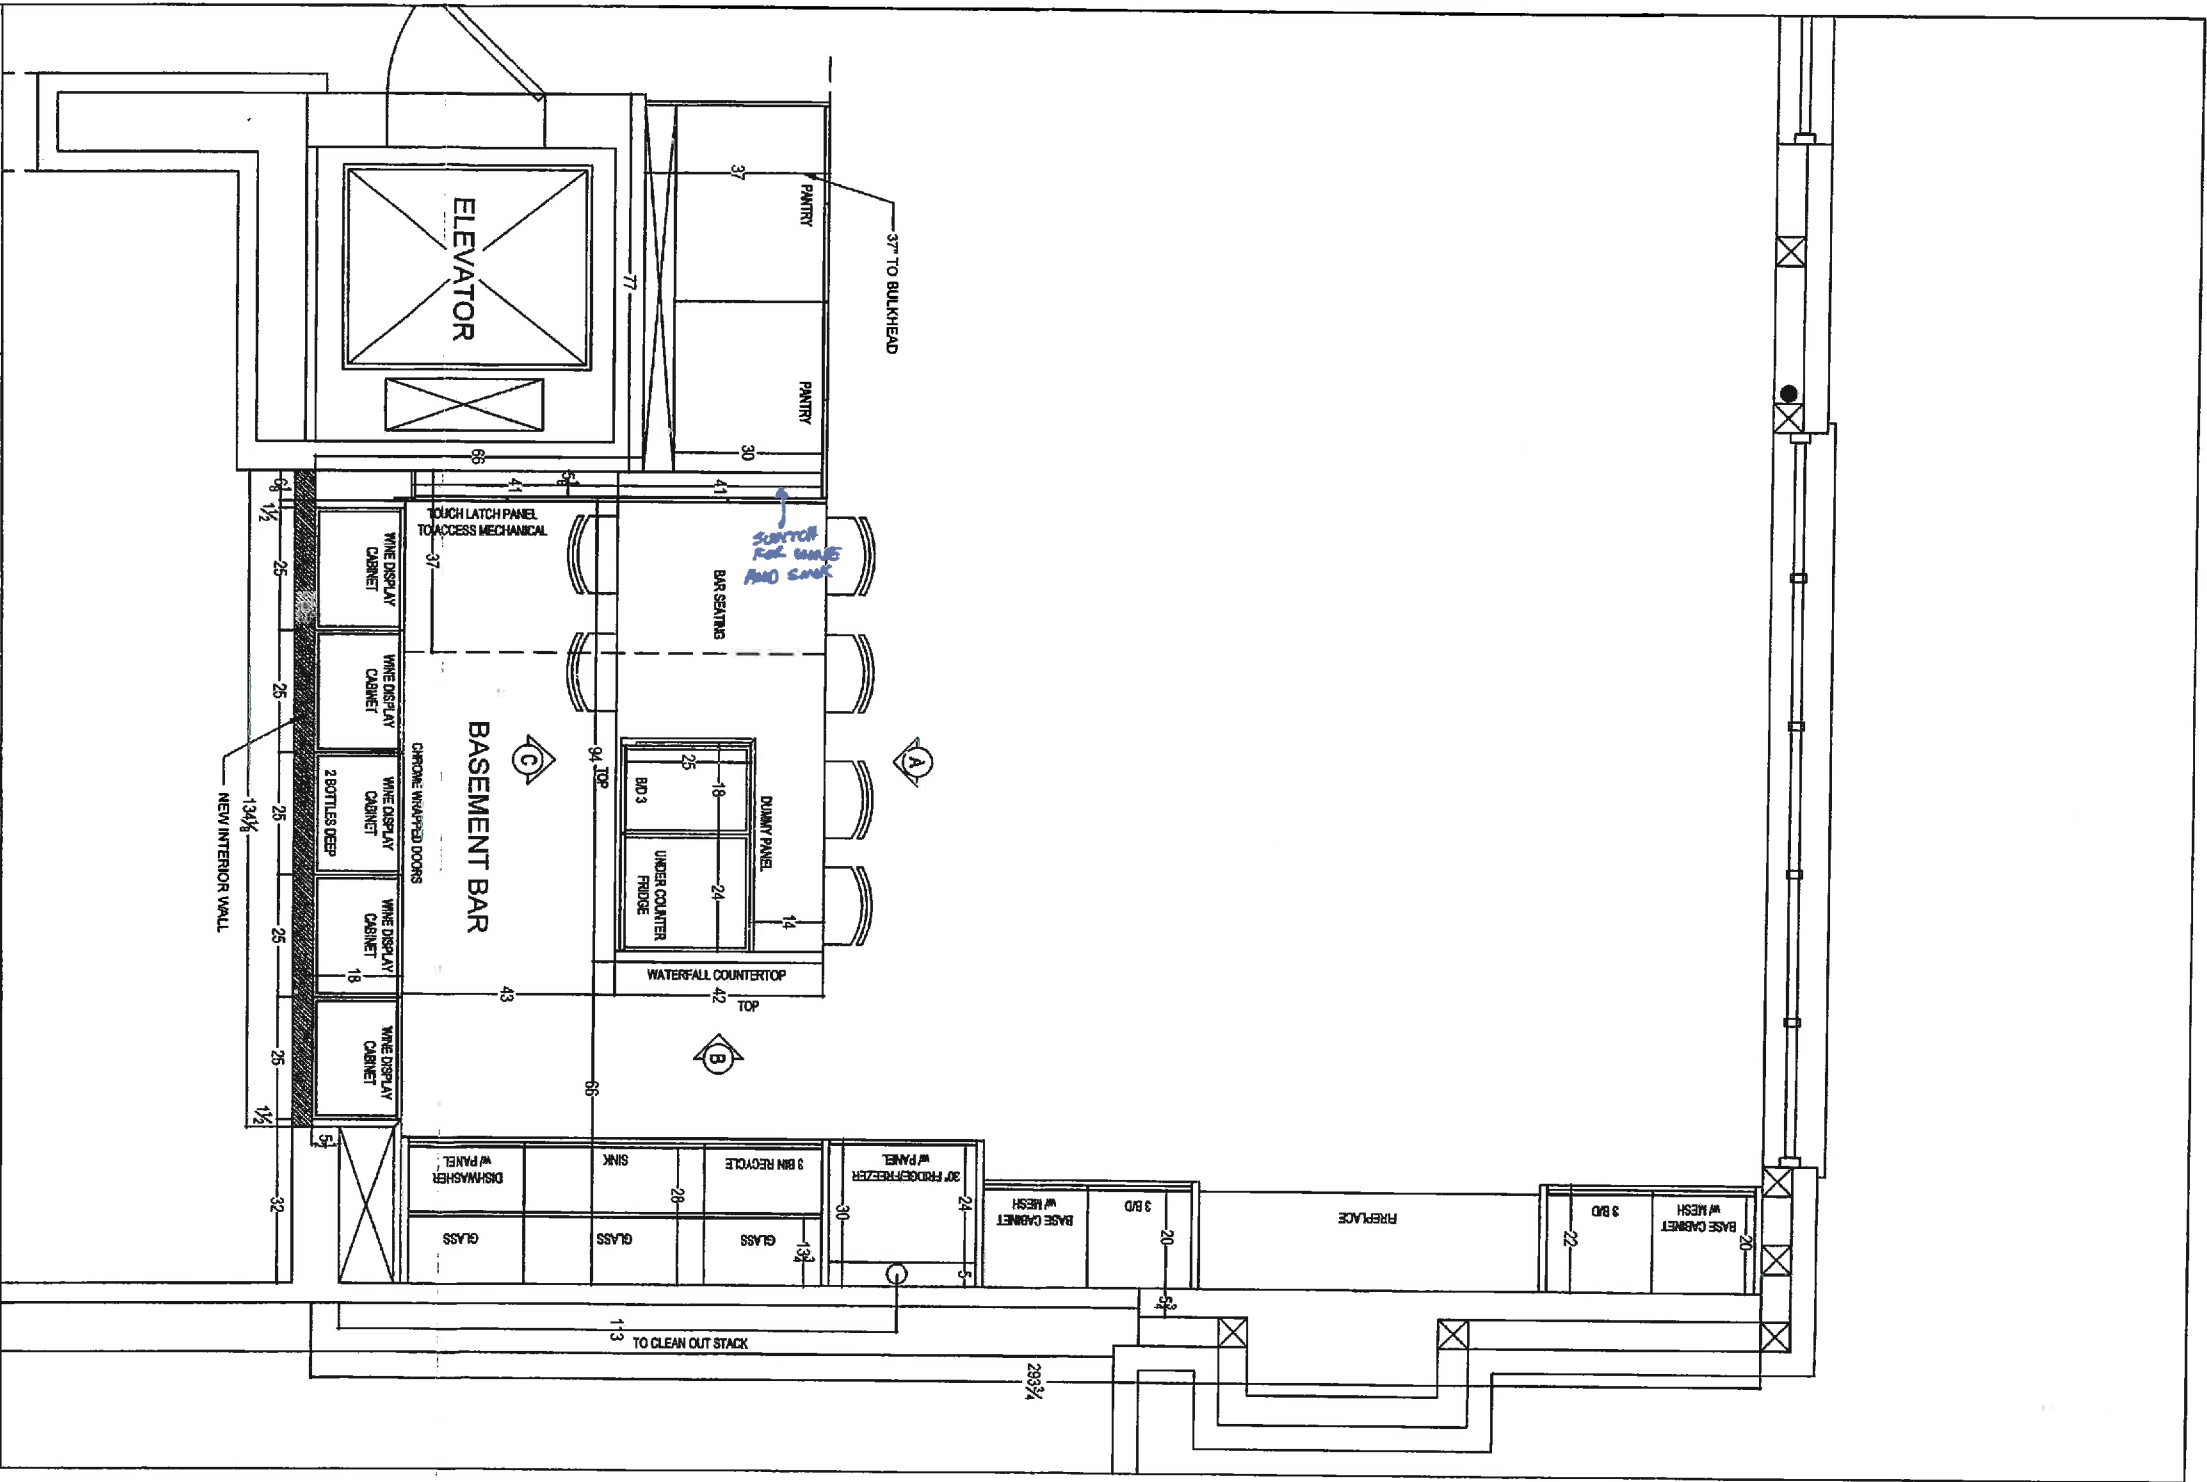


JOHN EICHNER, YOUR DESIGNER
46 SHERBURN AVENUE, SUITE 200, NEWTON, MA 02459
TEL: 617.552.1111 FAX: 617.552.1111

CLIENT: ZANCOR HOMES	JOB NAME: LOT 28 CXC	ROOM: BASEMENT	DRAWN BY: RP
SITE: CASTLES OF KING CITY	DOOR STYLE: —	DOOR HANDLE: —	SCALE: —
PHONE: —	FINISH: —	DRY HANDLE: —	DATE: NOV 17, 2016
SPECIES: —	TOP: —		PAGE: 1/4



80 SANTE DRIVE, VAUGHAN, ON L4K 3C4
T: 416.746.1811 F: 905.761.5901



CLIENT: ZANCOR HOMES	JOB NAME: LOT 28 CXC	ROOM: BASEMENT WALL UNIT	DRAWN BY: RP	COMMENTS:
SITE: CASTLES OF KING CITY	DOOR STYLE: ---	DOOR HANDLE: ---	SCALE: 1/2" = 1'-0"	ELEVATIONS
PHONE: ---	FINISH: ---	DRW HANDLE: ---	DATE: NOV 17, 2017	
EMAIL: ---	SPECIES: ---	TOP: ---	PAGE: 2/4	

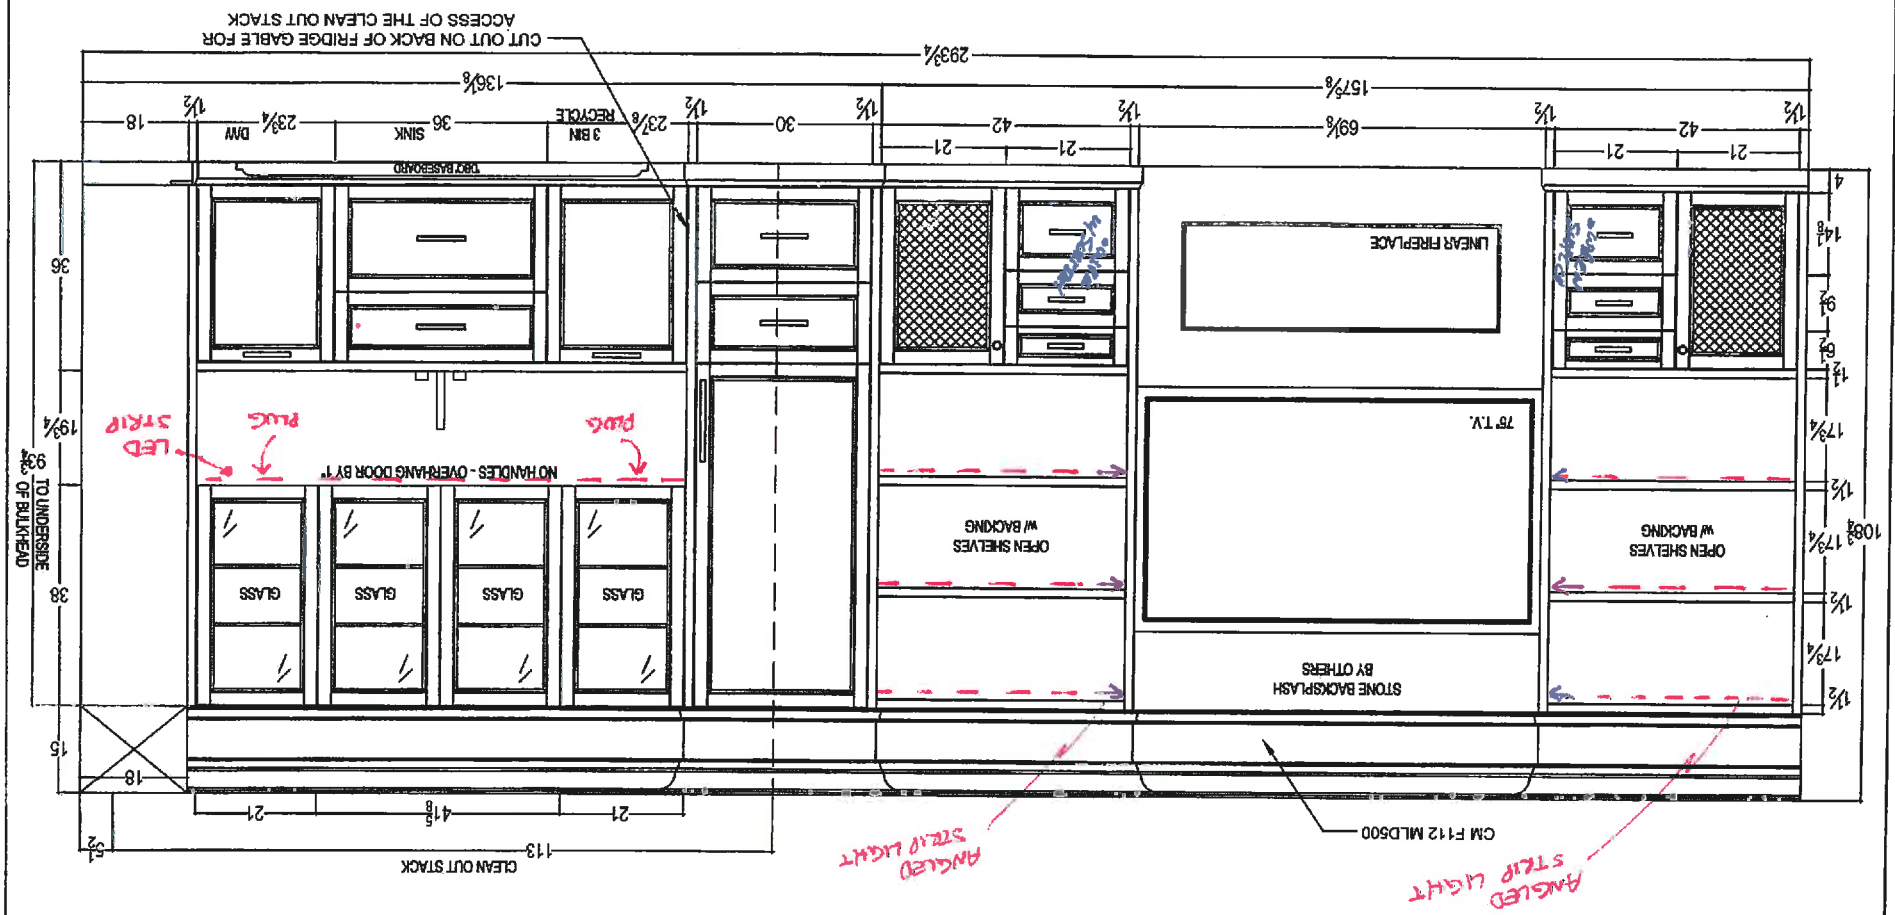





80 SANTE DRIVE, VAUGHAN, ON L4K 3C4
T: 416.746.1811 F: 905.781.5901

CLIENT: ZANCOR HOMES	JOB NAME: LOT 28 CKC	ROOM: BASEMENT WINE WALL	DRAWN BY: RP	COMMENTS:
SITE: CASTLES OF KING CITY	DOOR STYLE: —	DOOR HANDLE: —	SCALE: 1/2" = 1'-0"	ELEVATIONS
PHONE: —	FINISH: —	DRW HANDLE: —	DATE: NOV 17, 2017	
EMAIL: —	SPECIES: —	TOP: —	PAGE: 3/4	

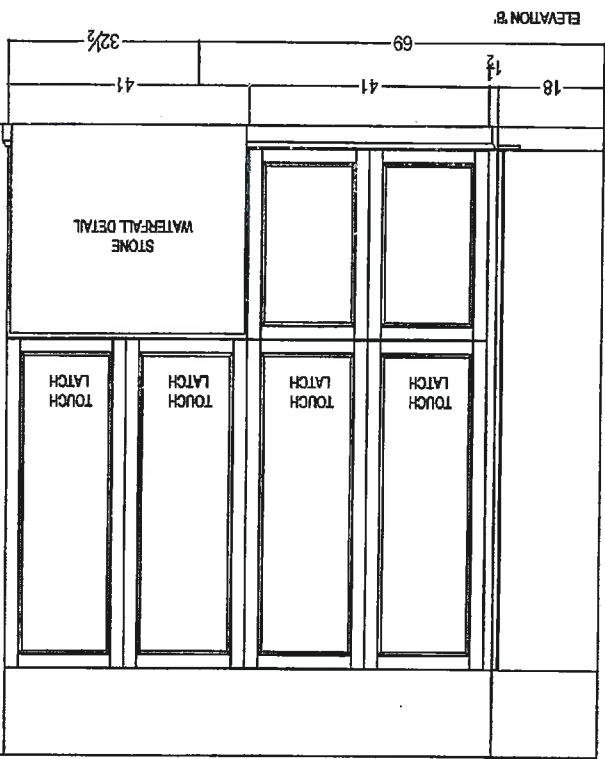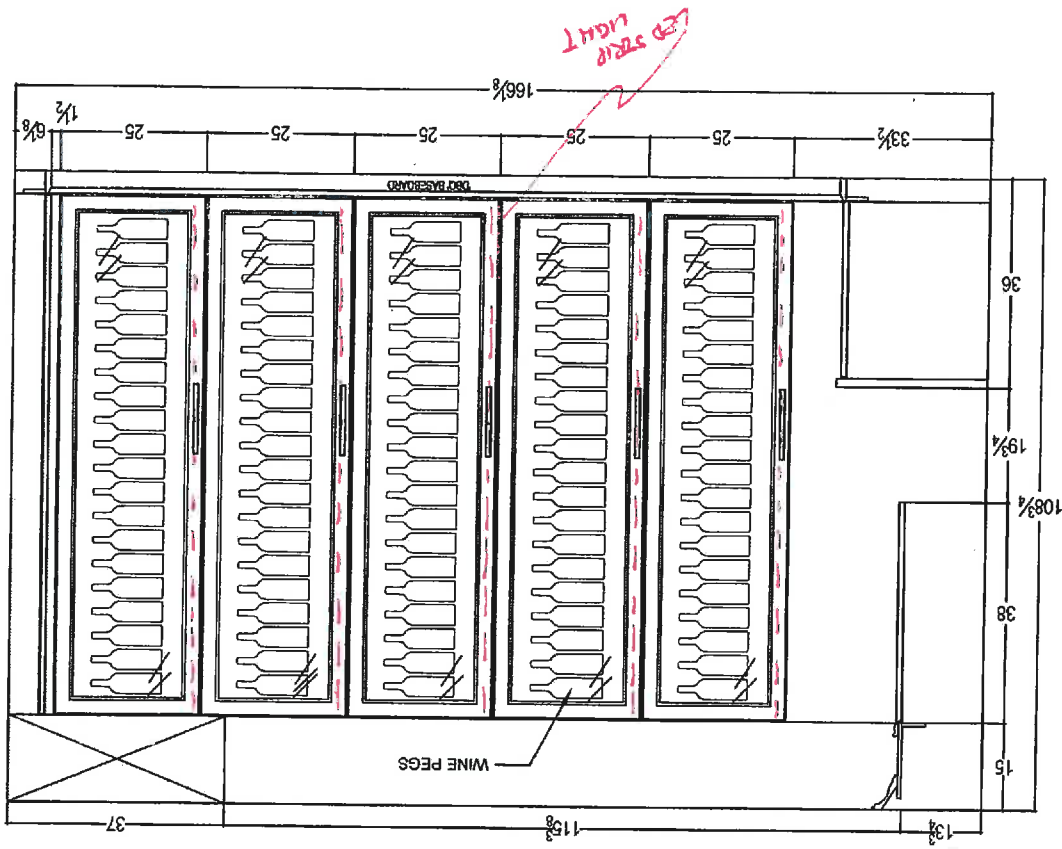



CLIENT: ZANCOR HOMES	JOB NAME: LOT 28 CKC	ROOM: BASEMENT PANTRY	DRAWN BY: RP	COMMENTS:
SITE: CASTLES OF KING CITY	DOOR STYLE: —	DOOR HANDLE: —	SCALE: 1/2" = 1'-0"	ELEVATIONS
PHONE: —	FINISH: —	DRW HANDLE: —	DATE: NOV 17, 2017	
EMAIL: —	SPECIES: —	TOP: —	PAGE: 4/4	

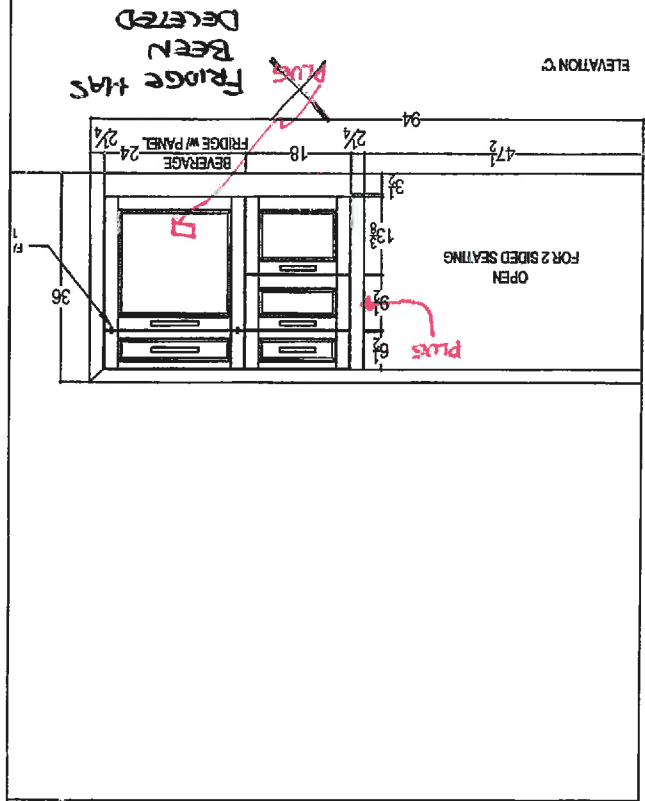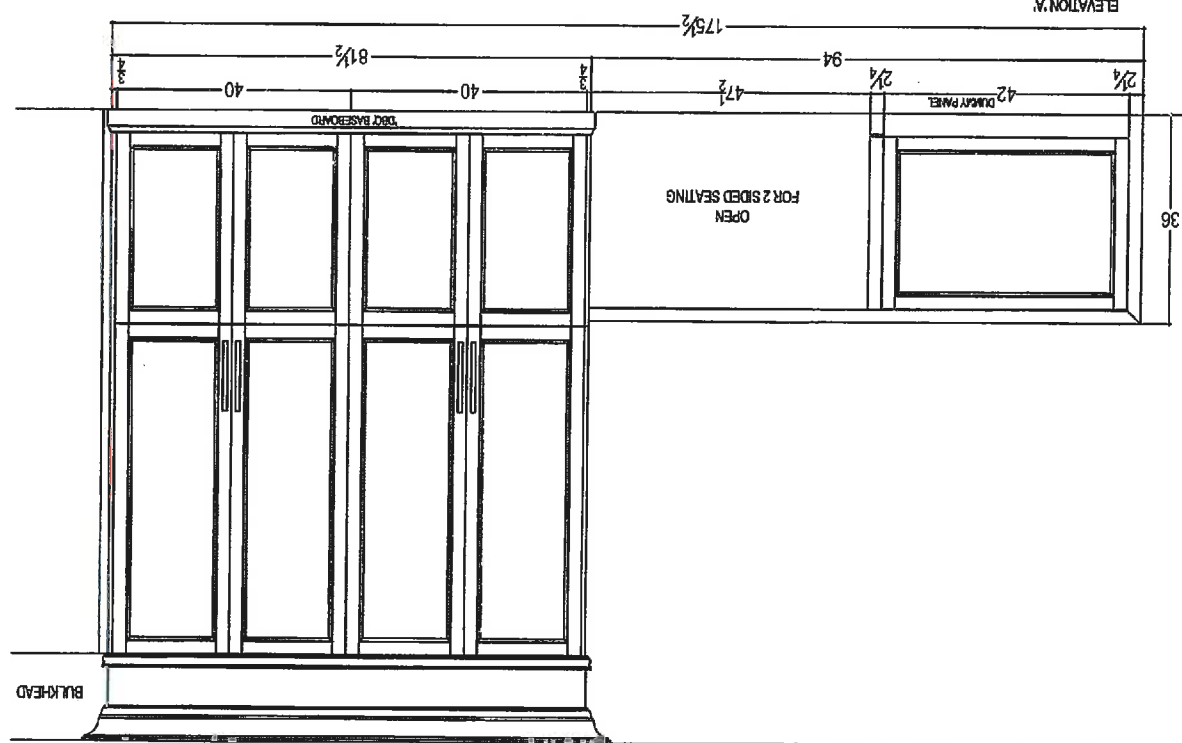



80 SANTE DRIVE, VAUGHAN, ON L4K 3C4
T: 416.748.1811 F: 905.761.5901

CLIENT: ZANCOR HOMES	JOB NAME: LOT 28 CKC	ROOM: THEATRE ROOM	DRAWN BY: RP	COMMENTS:
SITE: CASTLES OF KING CITY	DOOR STYLE: —	DOOR HANDLE: —	SCALE: 1/2" = 1'-0"	ELEVATION
PHONE: —	FINISH: —	DRW HANDLE: —	DATE: NOV 17, 2017	
EMAIL: —	SPECIES: —	TOP: —	PAGE: 2/2	

